

PROJECT INFORMATION

OH 44646

BUILDING ` 🗖

SHELL PROPOSED LINCOLN

PROFESSIONAL SEAL


PRELIMINARY DATES JAN. 20, 2023


JOB NUMBER

SHEET NUMBER


2022 © EXCEL ENGINEERING, INC.

2178020

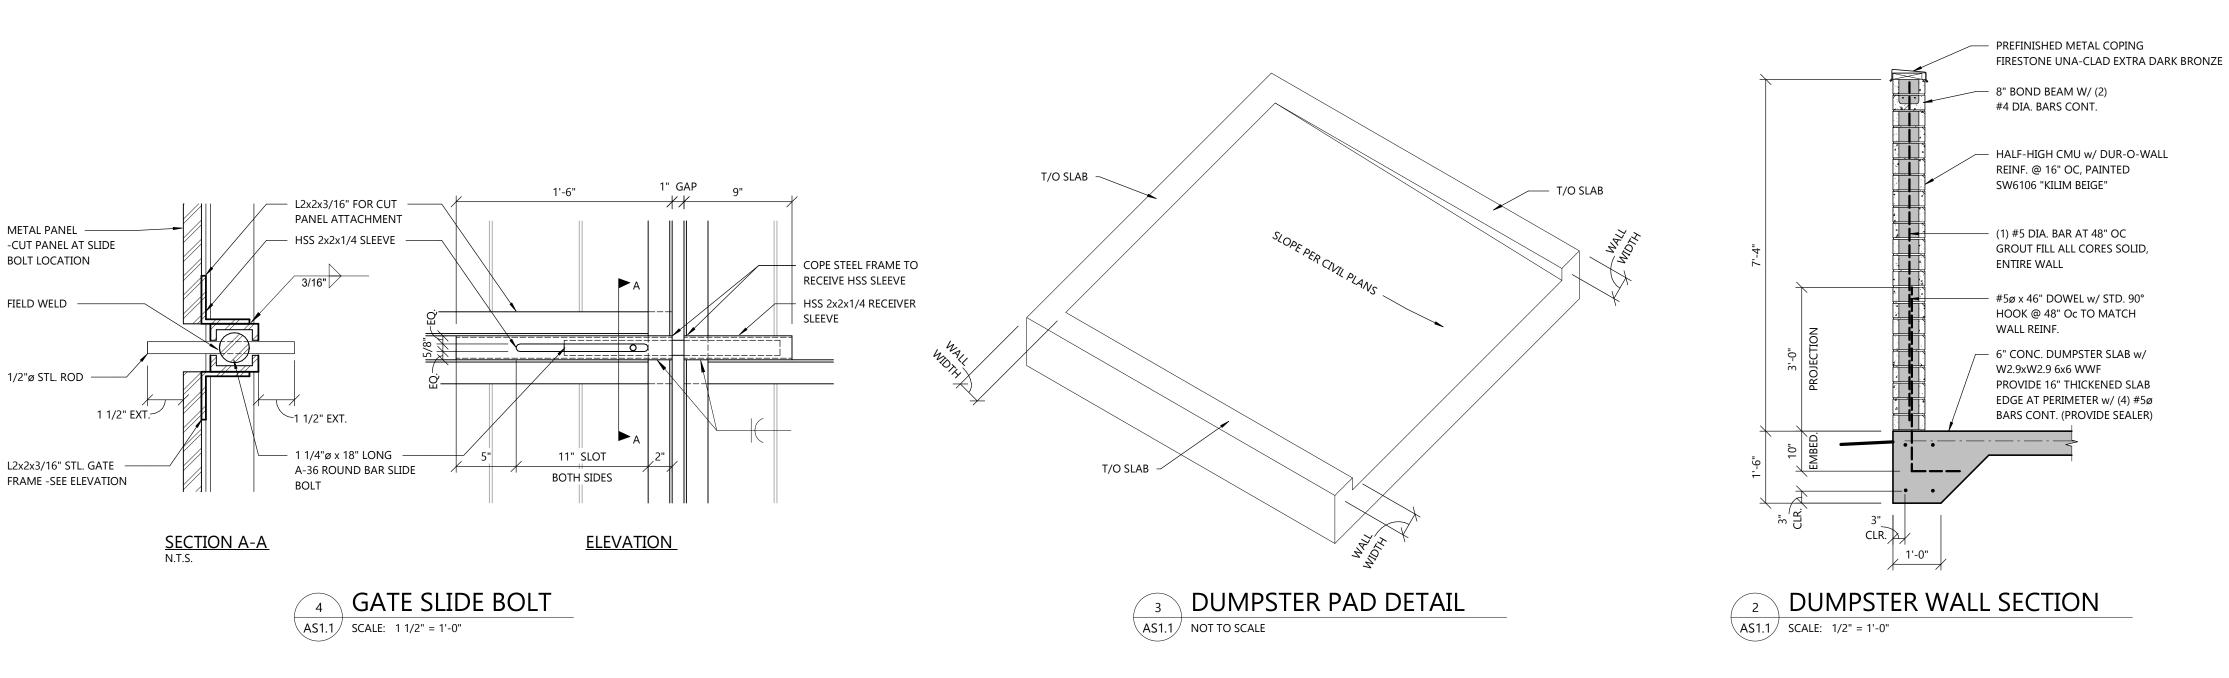


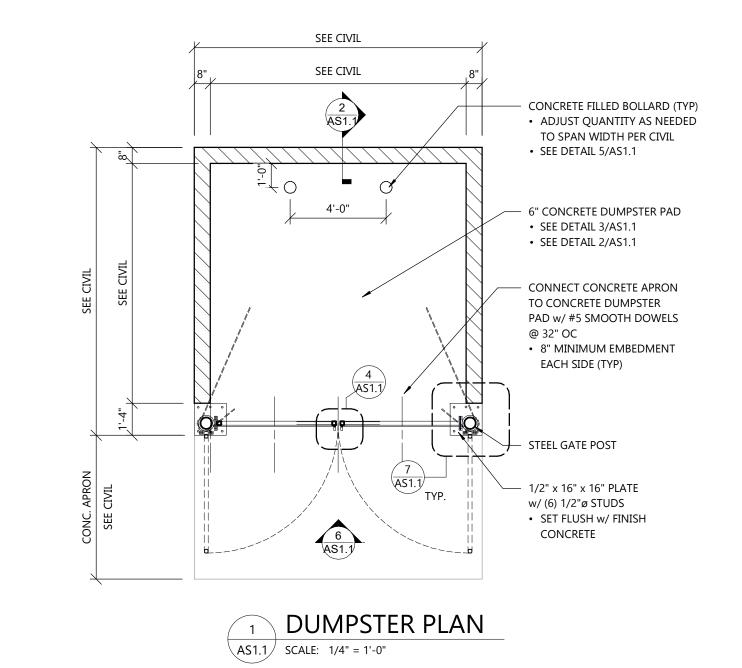

ALL EXPOSED METAL SURFACES ON DUMPSTER ENCLOSURE TO RECEIVE ONE COAT RUST-INHIBITING PRIMER AND (2) COATS PAINT: SW6106 "KILIM BEIGE" (UNLESS NOTED OTHERWISE)

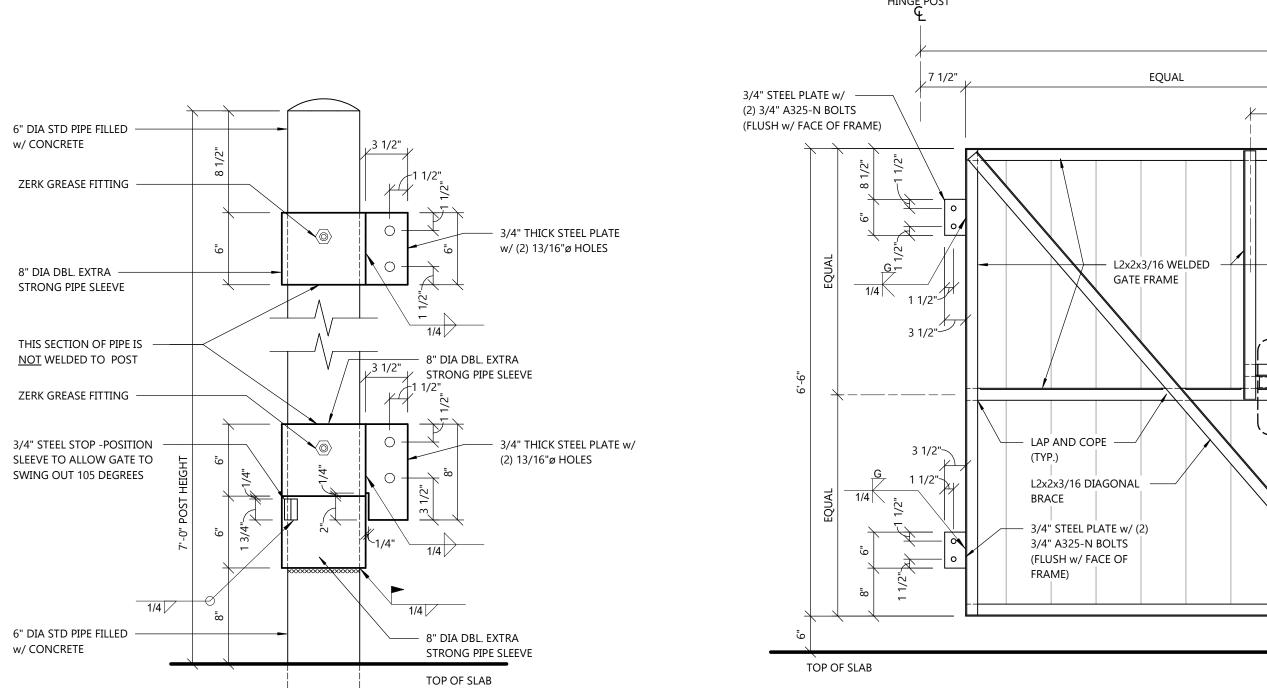

7 GATE HINGE DETAIL
AS1.1 SCALE: 1 1/2" = 1'-0"

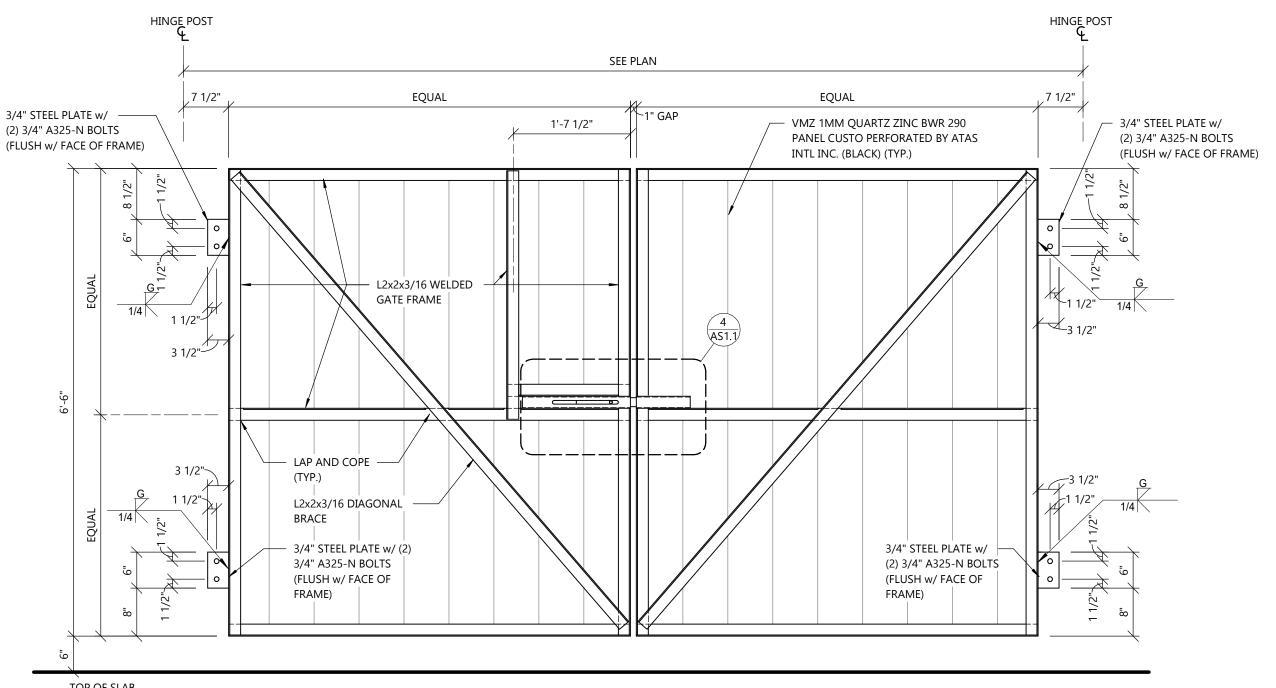

INSIDE ELEVATION

6 DUMPSTER GATE ELEVATION
AS1.1 NOT TO SCALE