




4\"/>

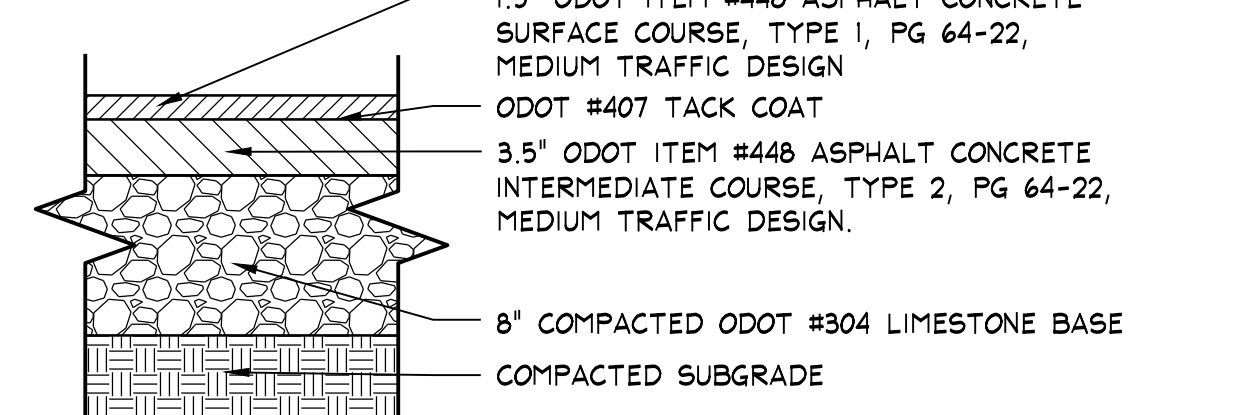


HEAVY DUTY ASPHALT PAVEMENT

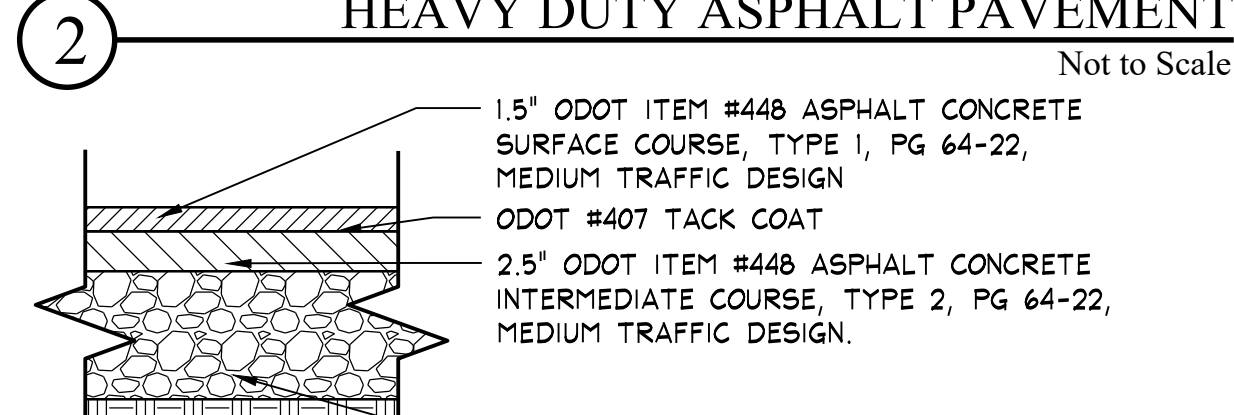


STANDARD DUTY ASPHALT PAVEMENT

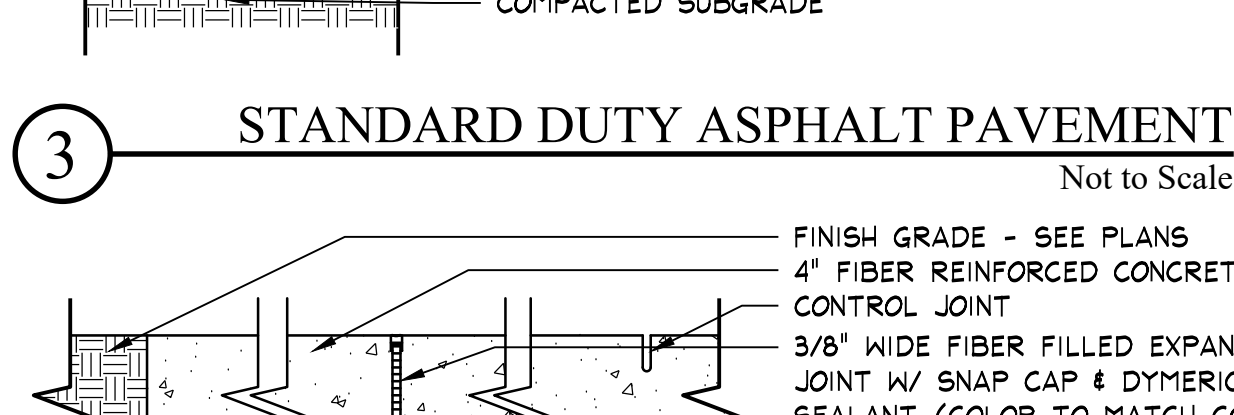


STANDARD DUTY CONC. PAVEMENT

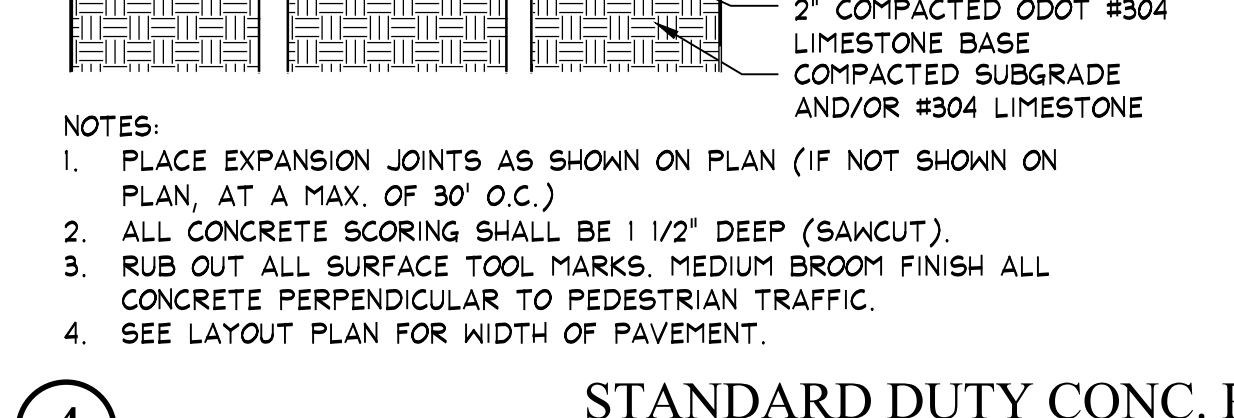


INTEGRAL CURB & WALK

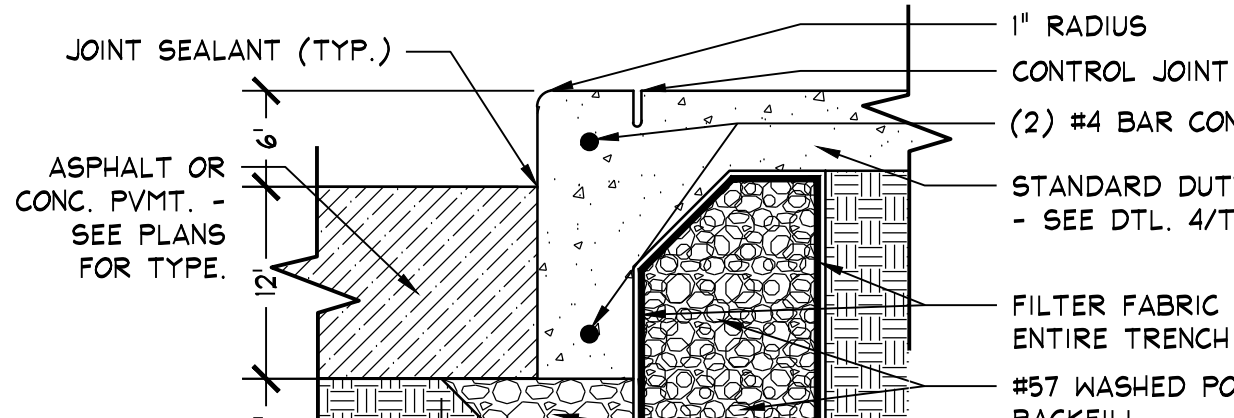


6\"/>

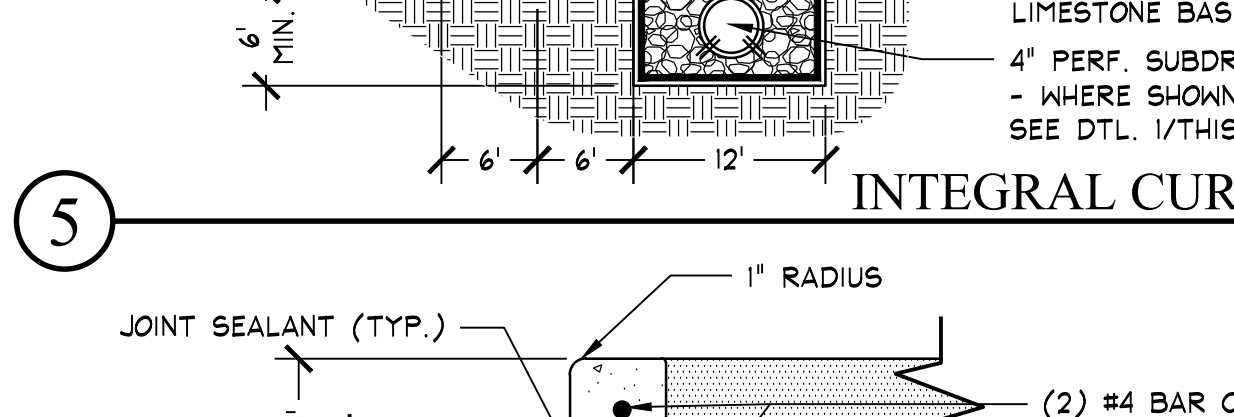


NOT USED

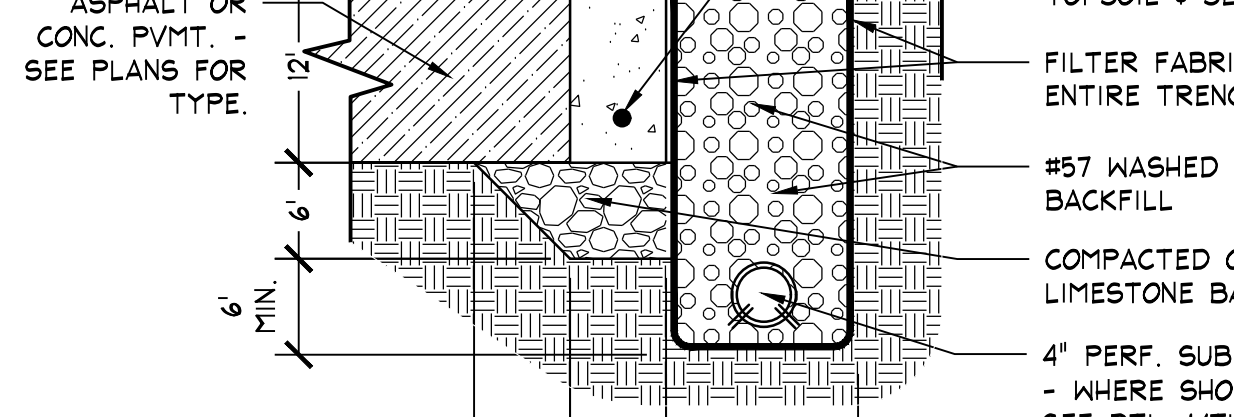


BENCH/BIKE RACK/TRASH RECEPTACLE

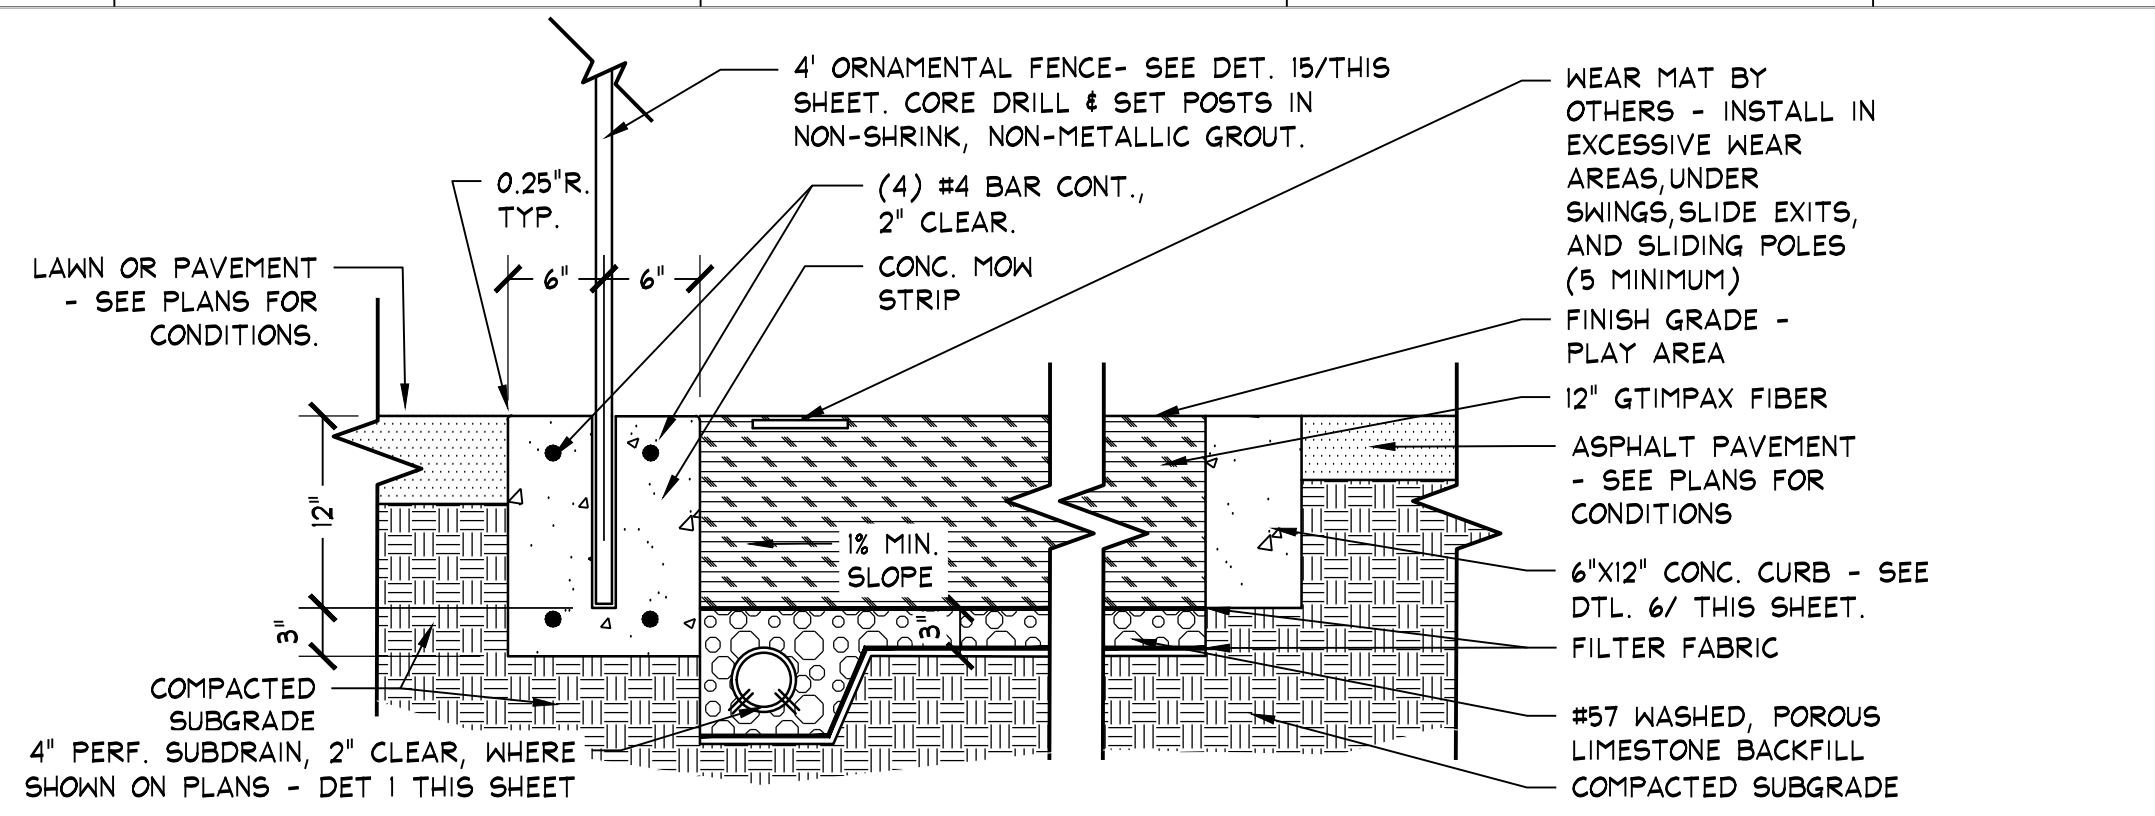


ENGINEERED WOOD FIBER PLAY SURFACE

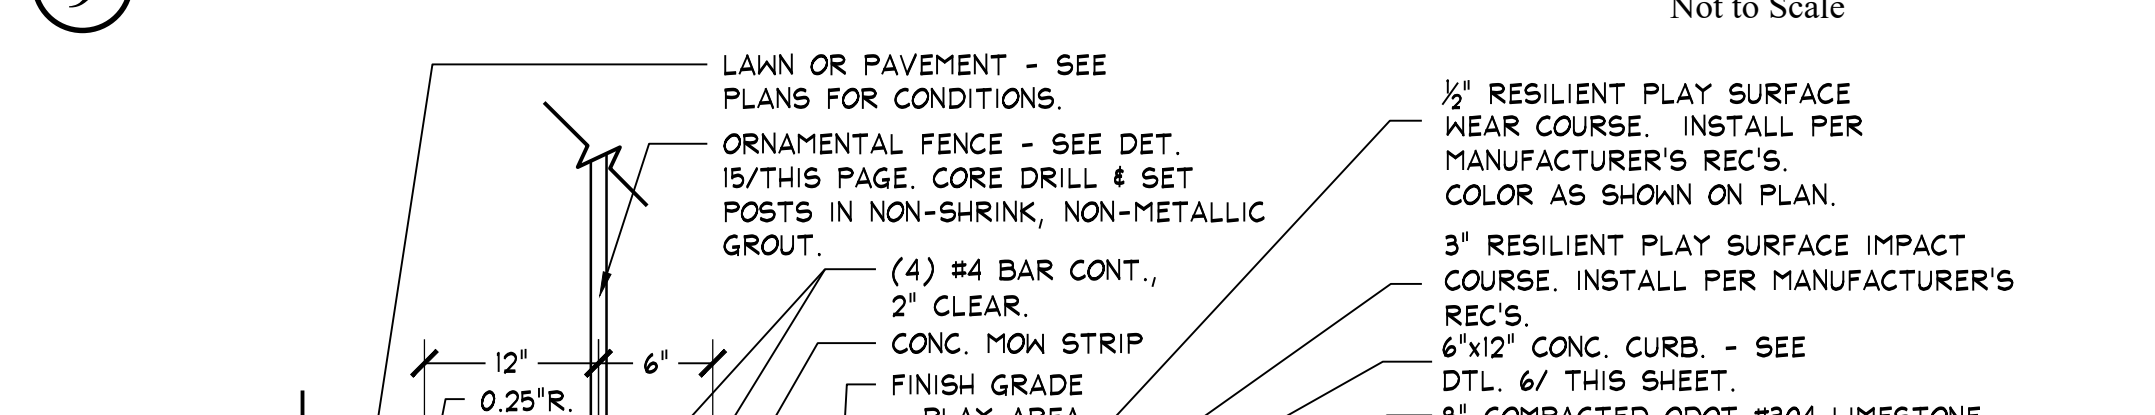


ALT #4: POURED IN PLACE RUBBER PLAY SURFACE

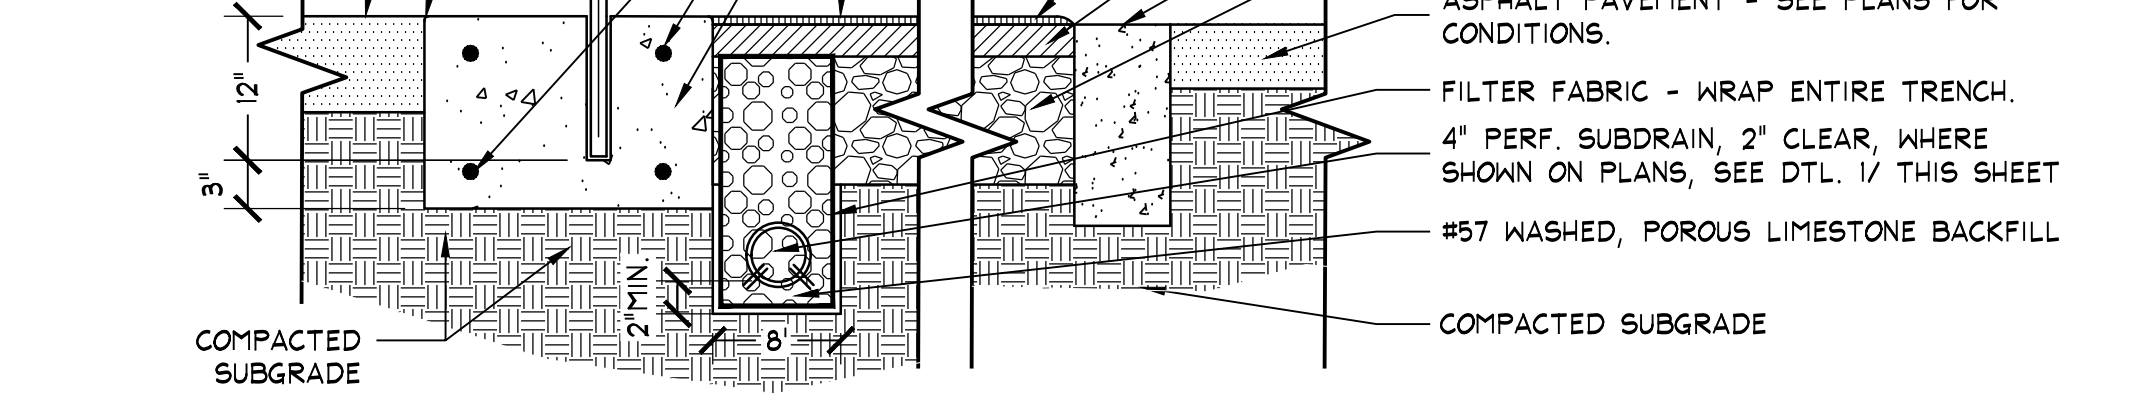


HEAVY DUTY CONCRETE PAVEMENT AND APRON

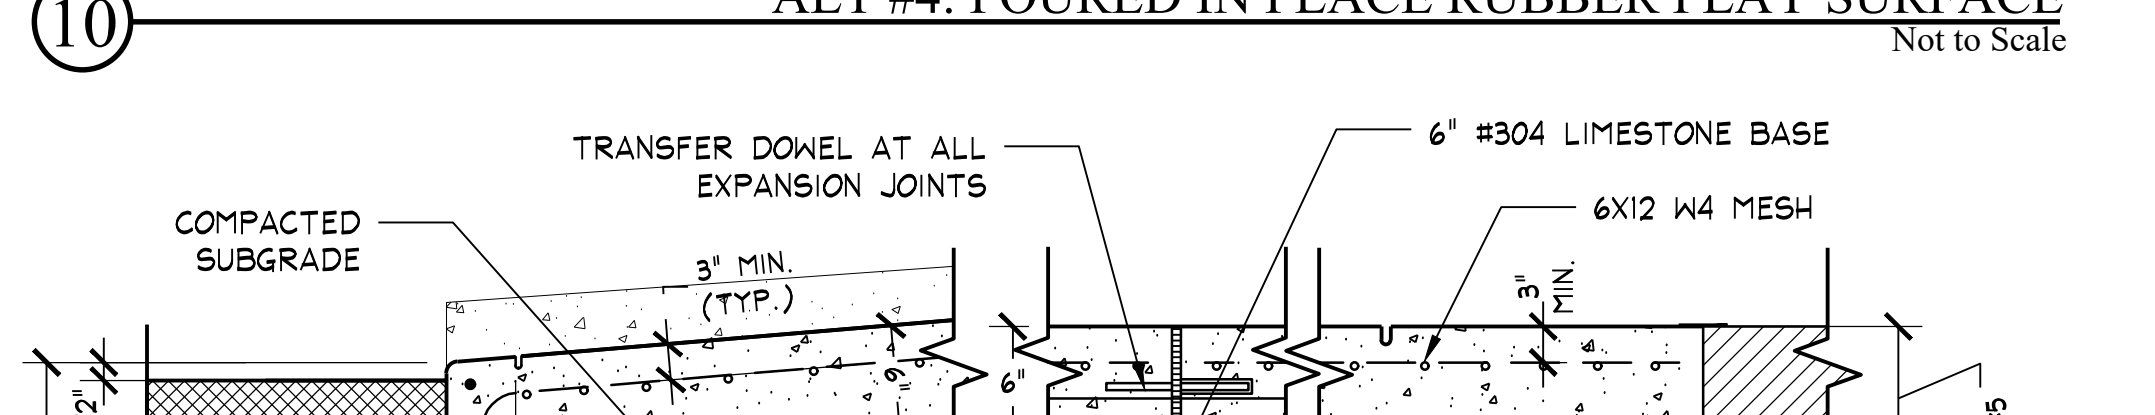


CURB RAMP TYPE 1

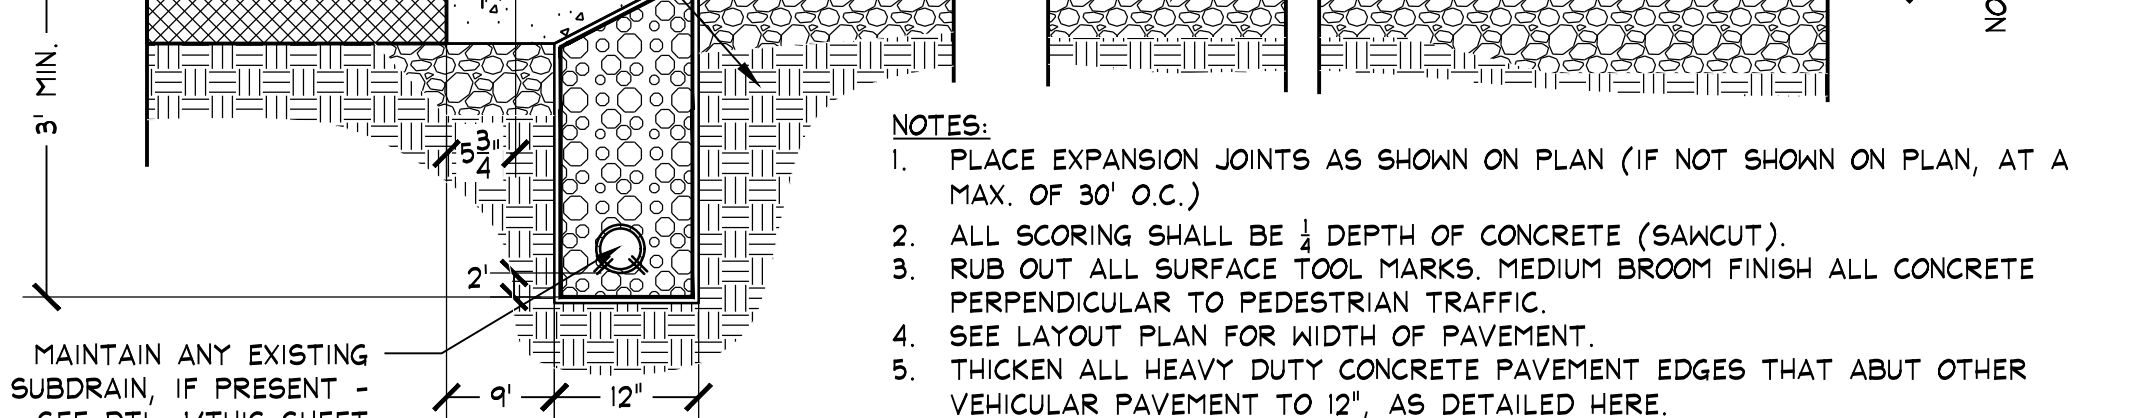


CURB RAMP, TYPE 2

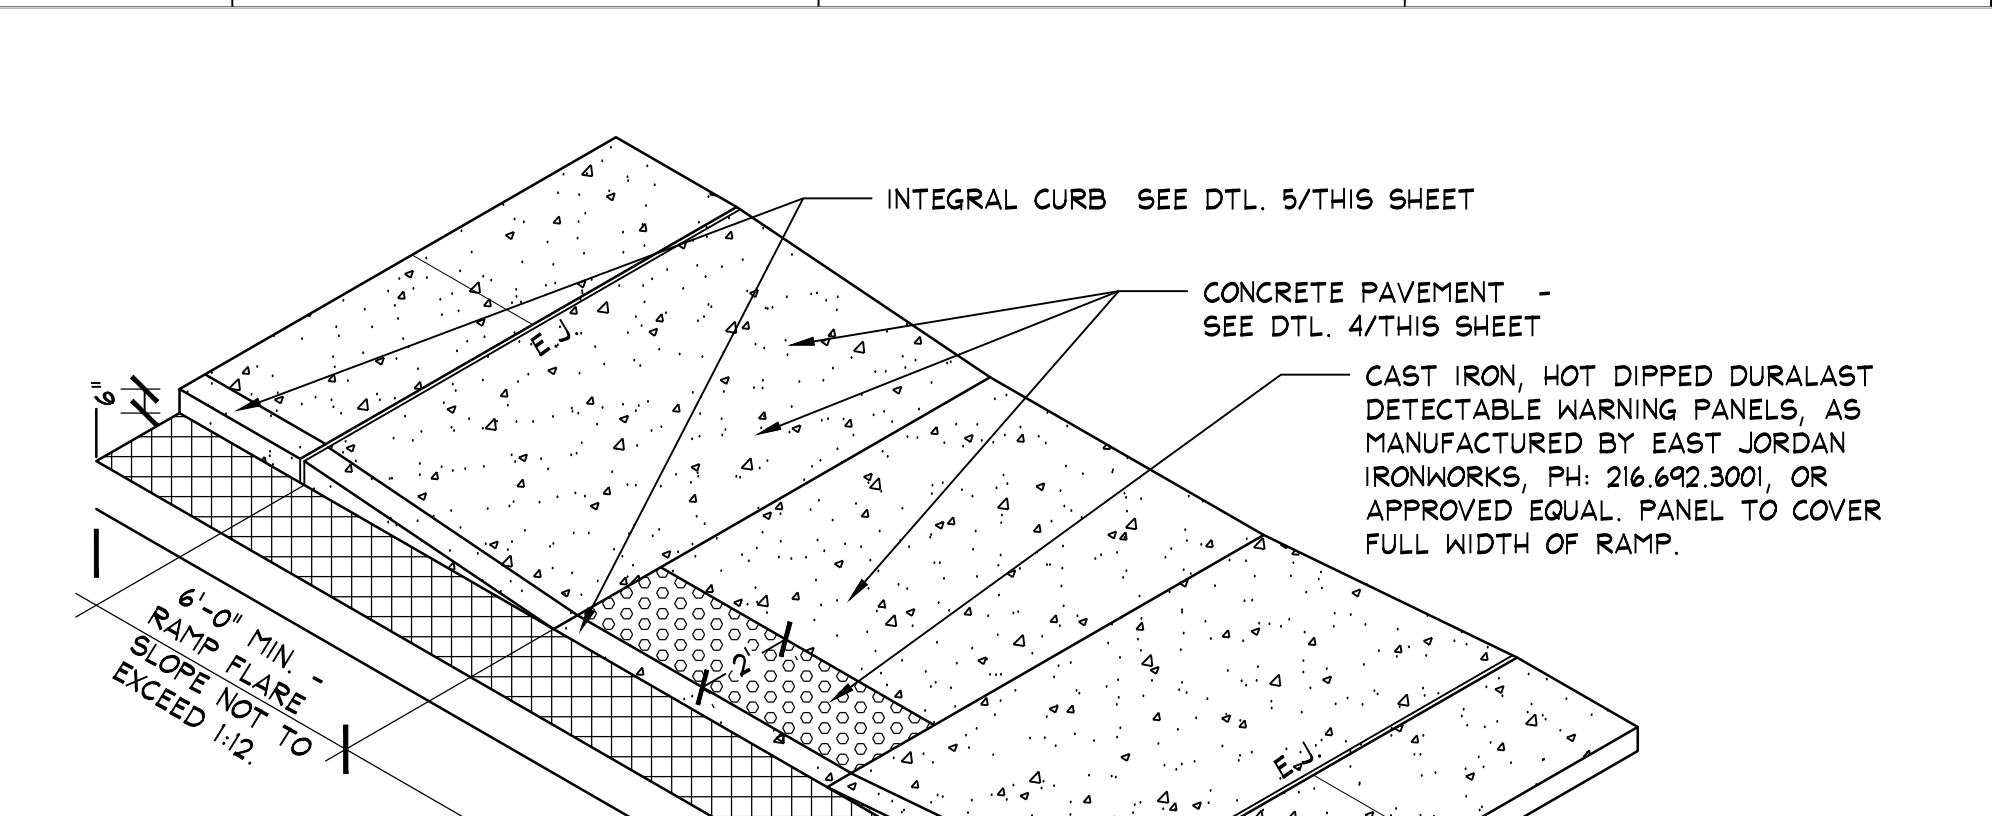


CURB RAMP, TYPE 3

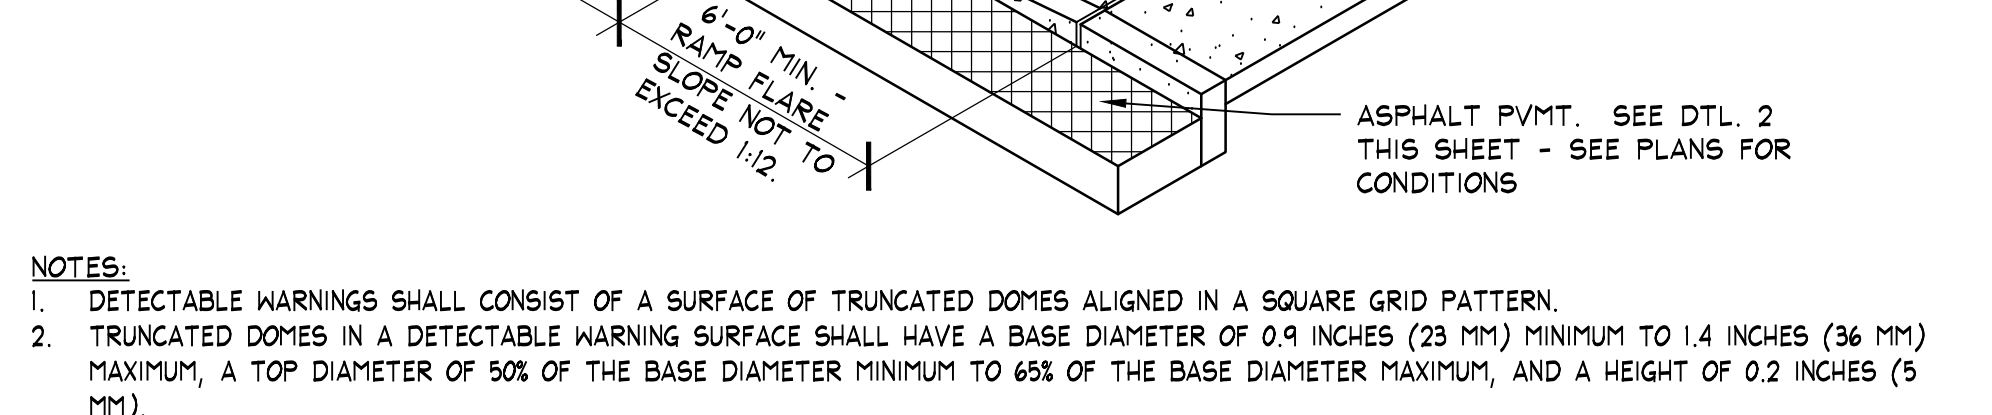


ORNAMENTAL FENCE

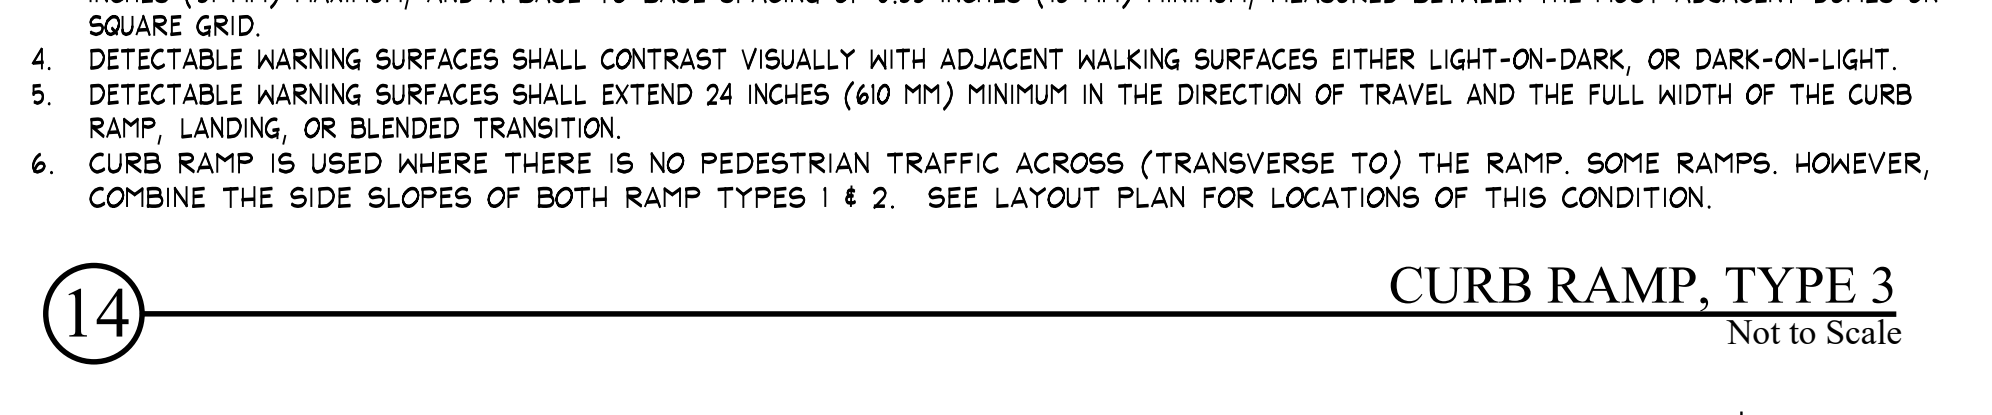


ORNAMENTAL GATE

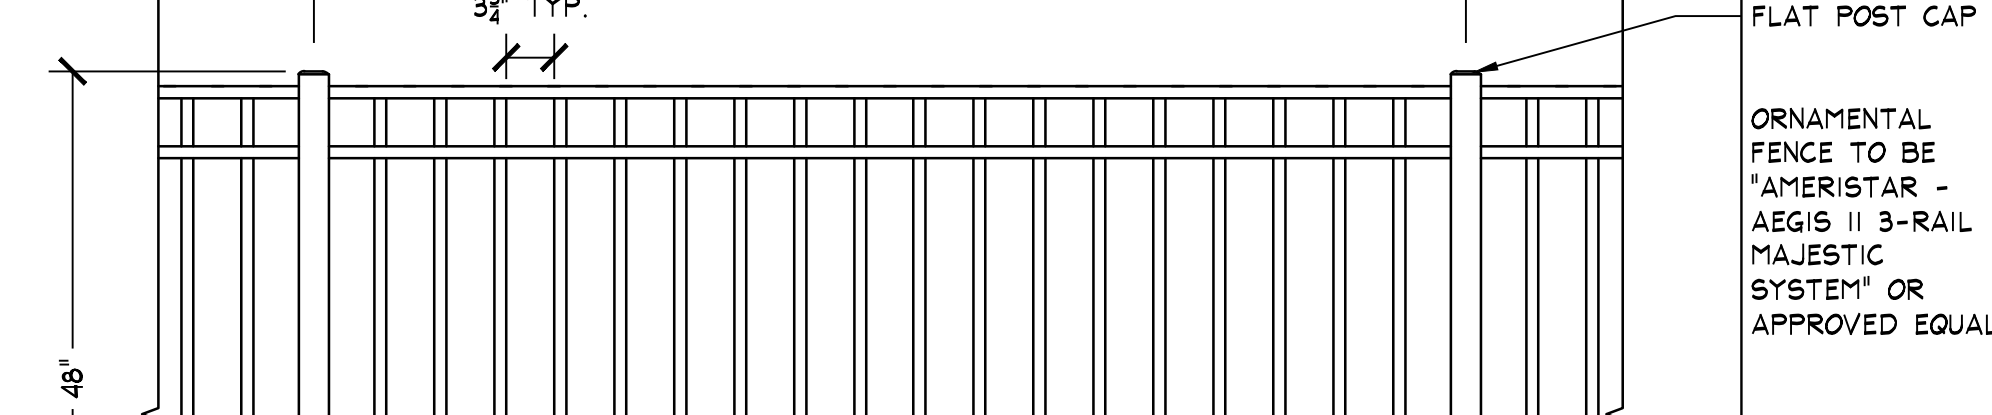


FLAG POLE

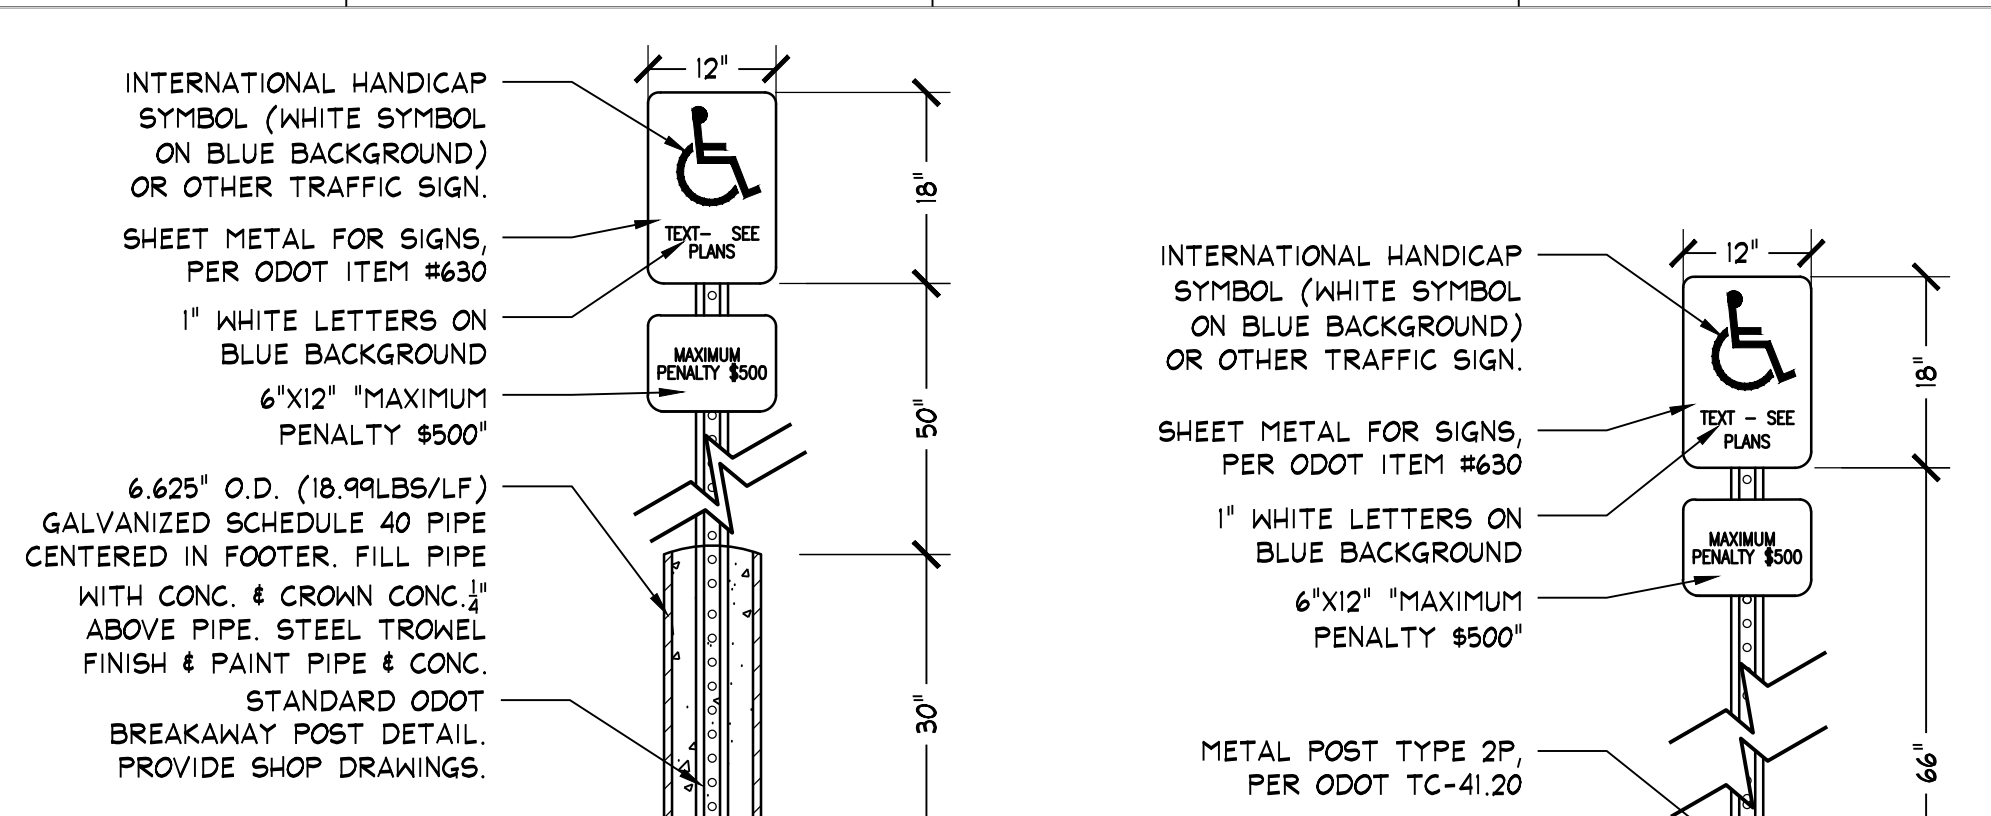

HANDICAP & TRAFFIC SIGNS IN PAVED AREAS

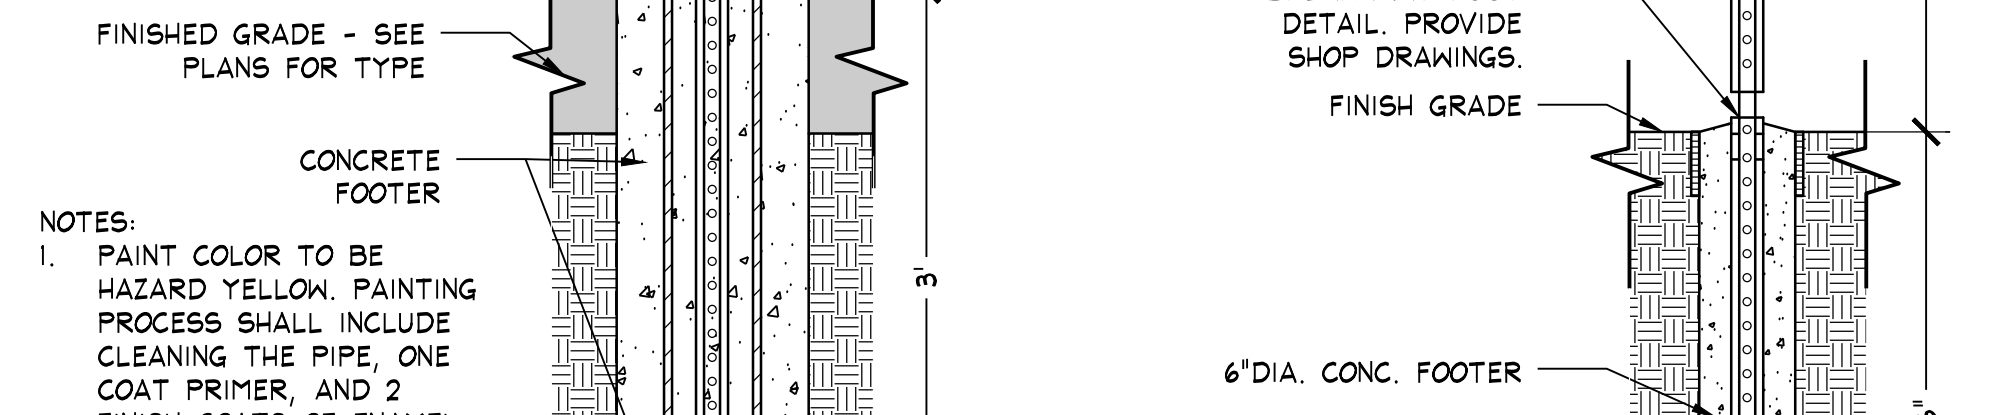


HANDICAP & TRAFFIC SIGNS IN LAWN AREAS

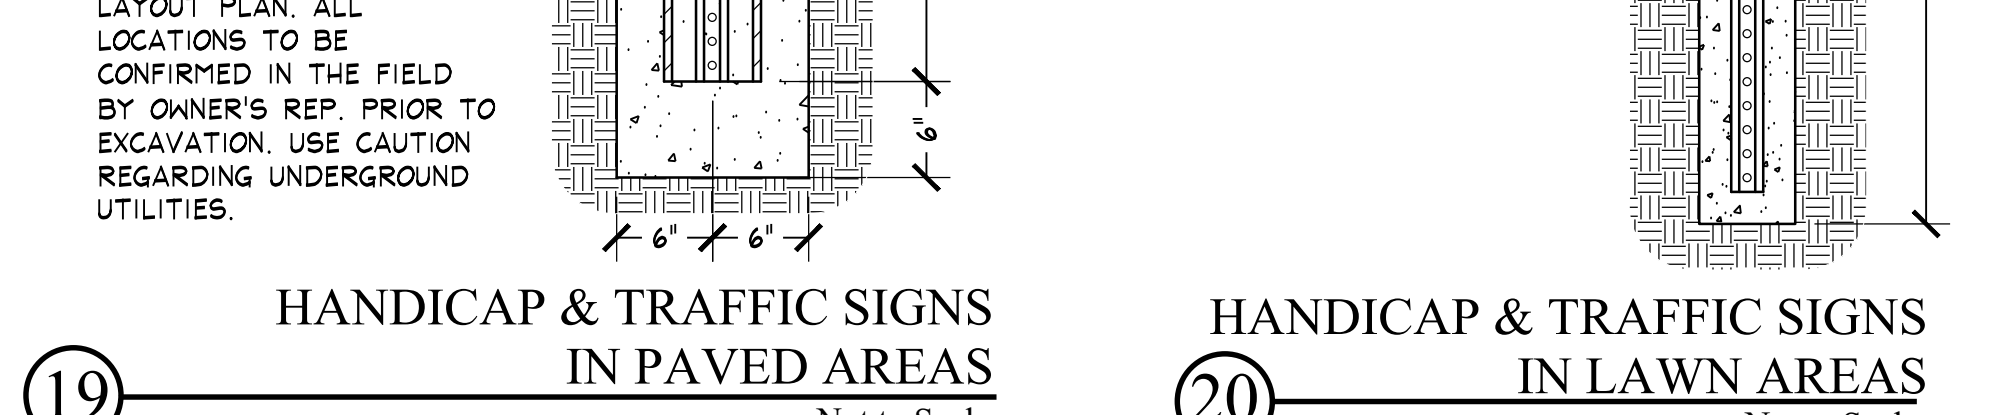


NOT USED





PLAY AREA ASPHALT PAVEMENT

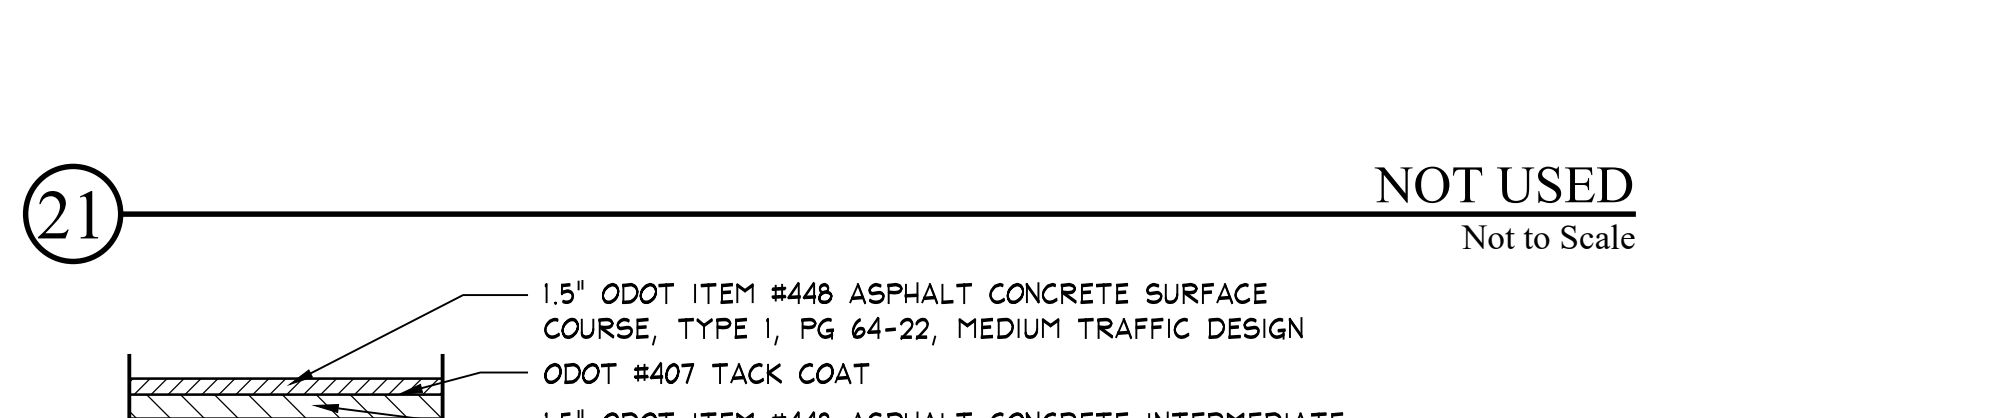

GRAVEL BED

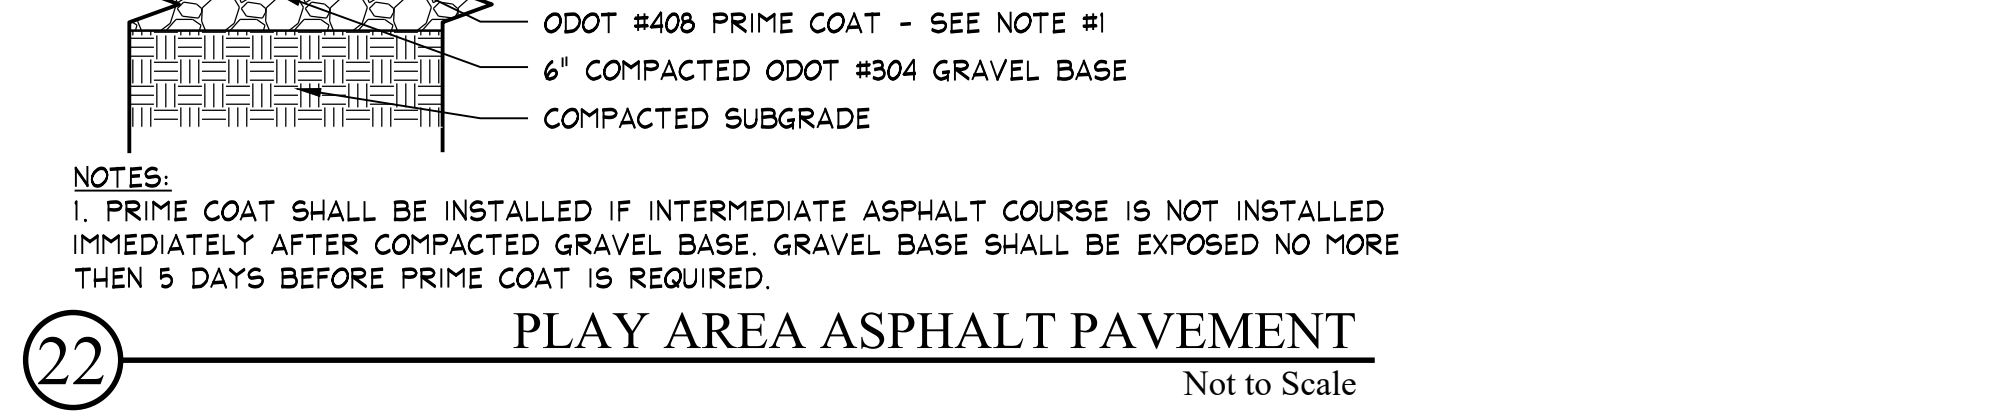

DIRECTIONAL SIGNAGE

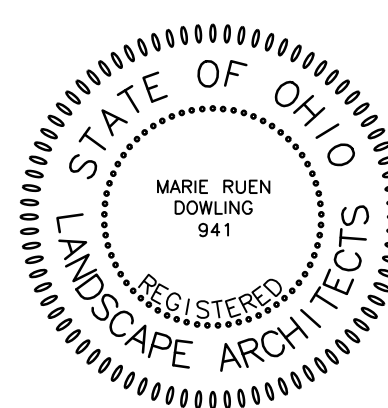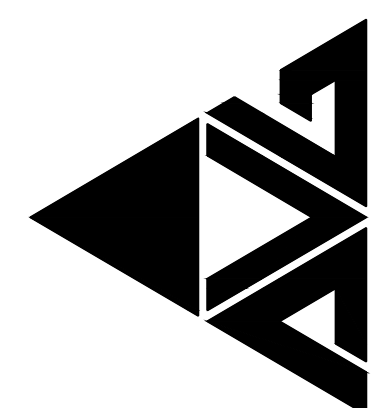

MARK	DATE	DESCRIPTION
7/20/2023	FOR BID AND PERMIT	

PROJECT NO	2203-1
DRAWN BY	
CHECKED BY	
DATE	