



CONCRETE STAIRS WITH CHEEK WALL & HANDRAIL

Not to Scale

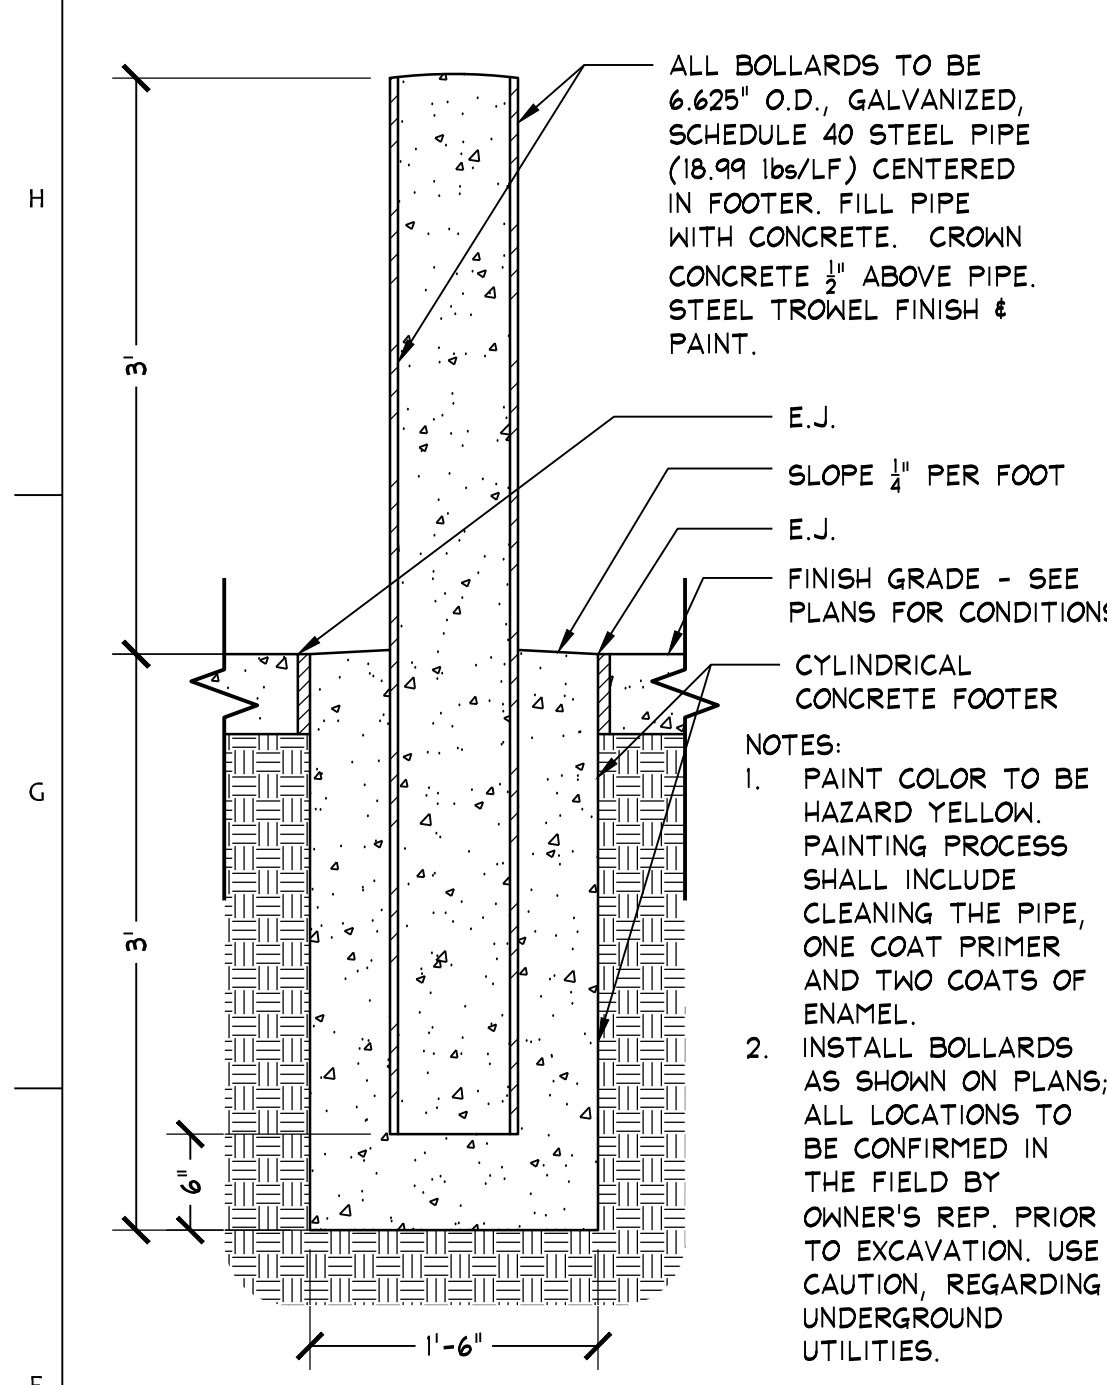


PIPE BOLLARD

Not to Scale

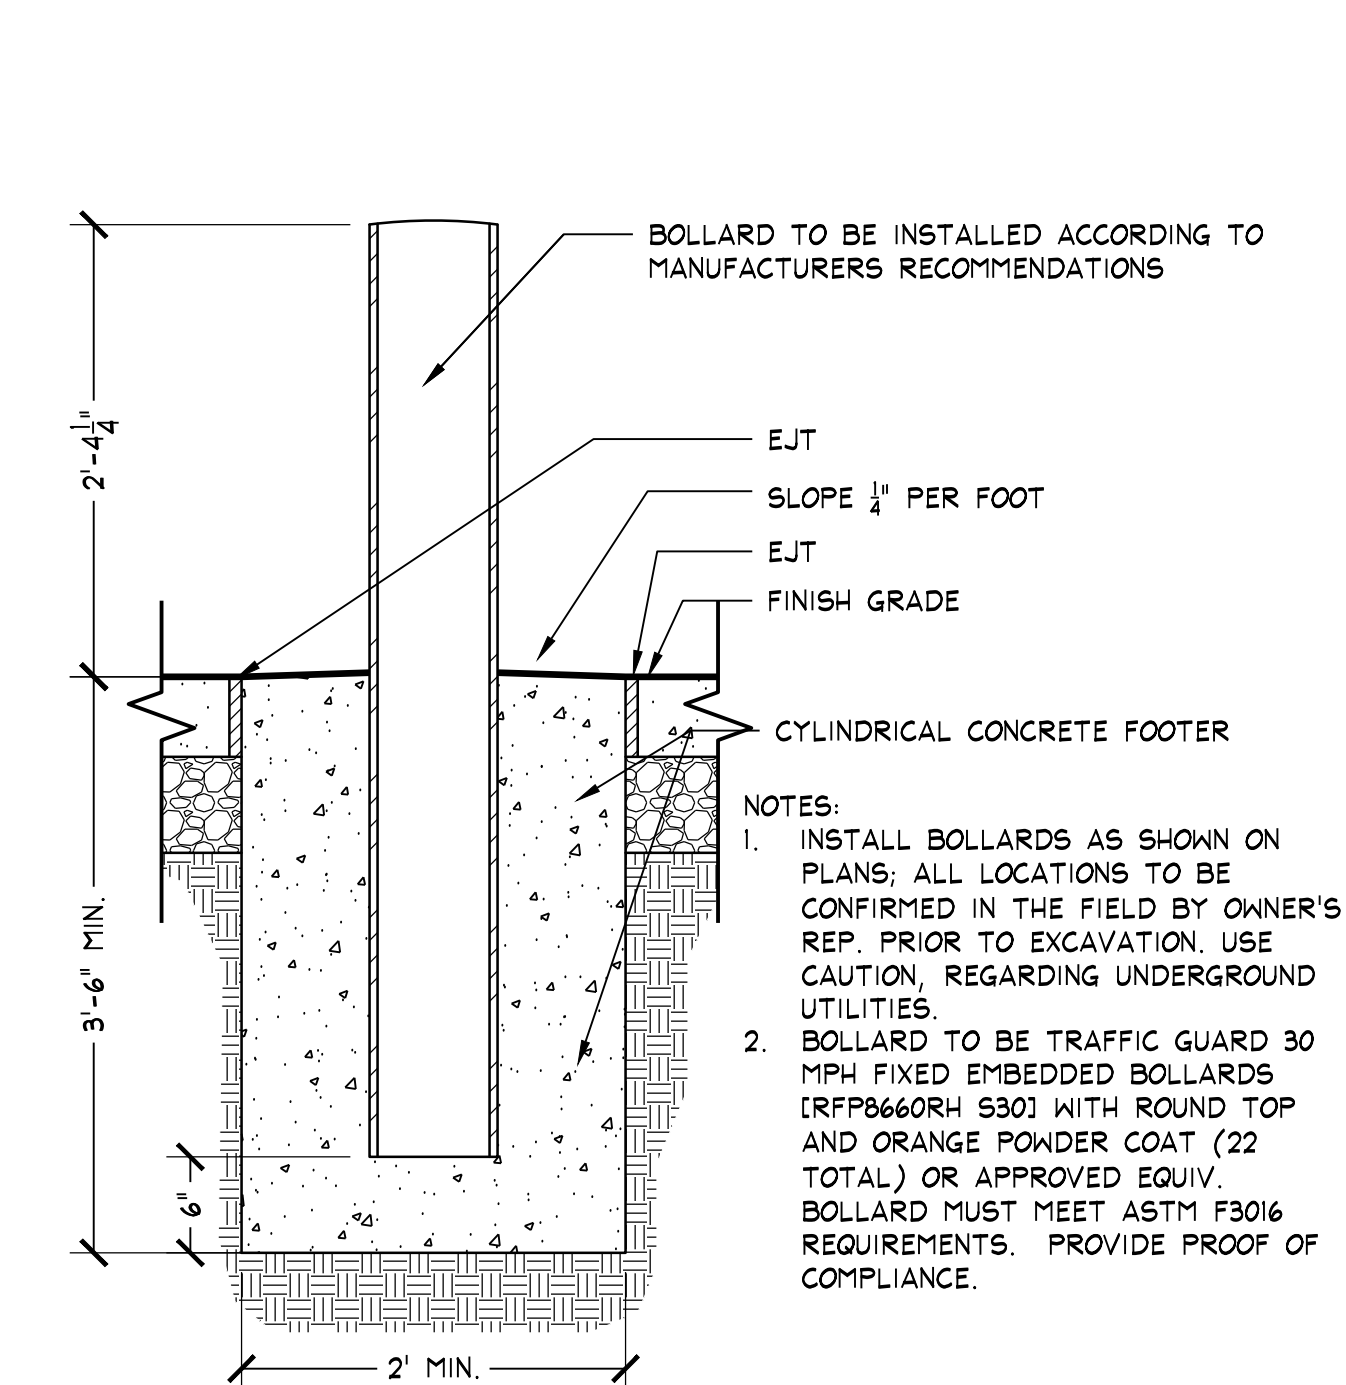


EMBEDDED BOLLARD

Not to Scale

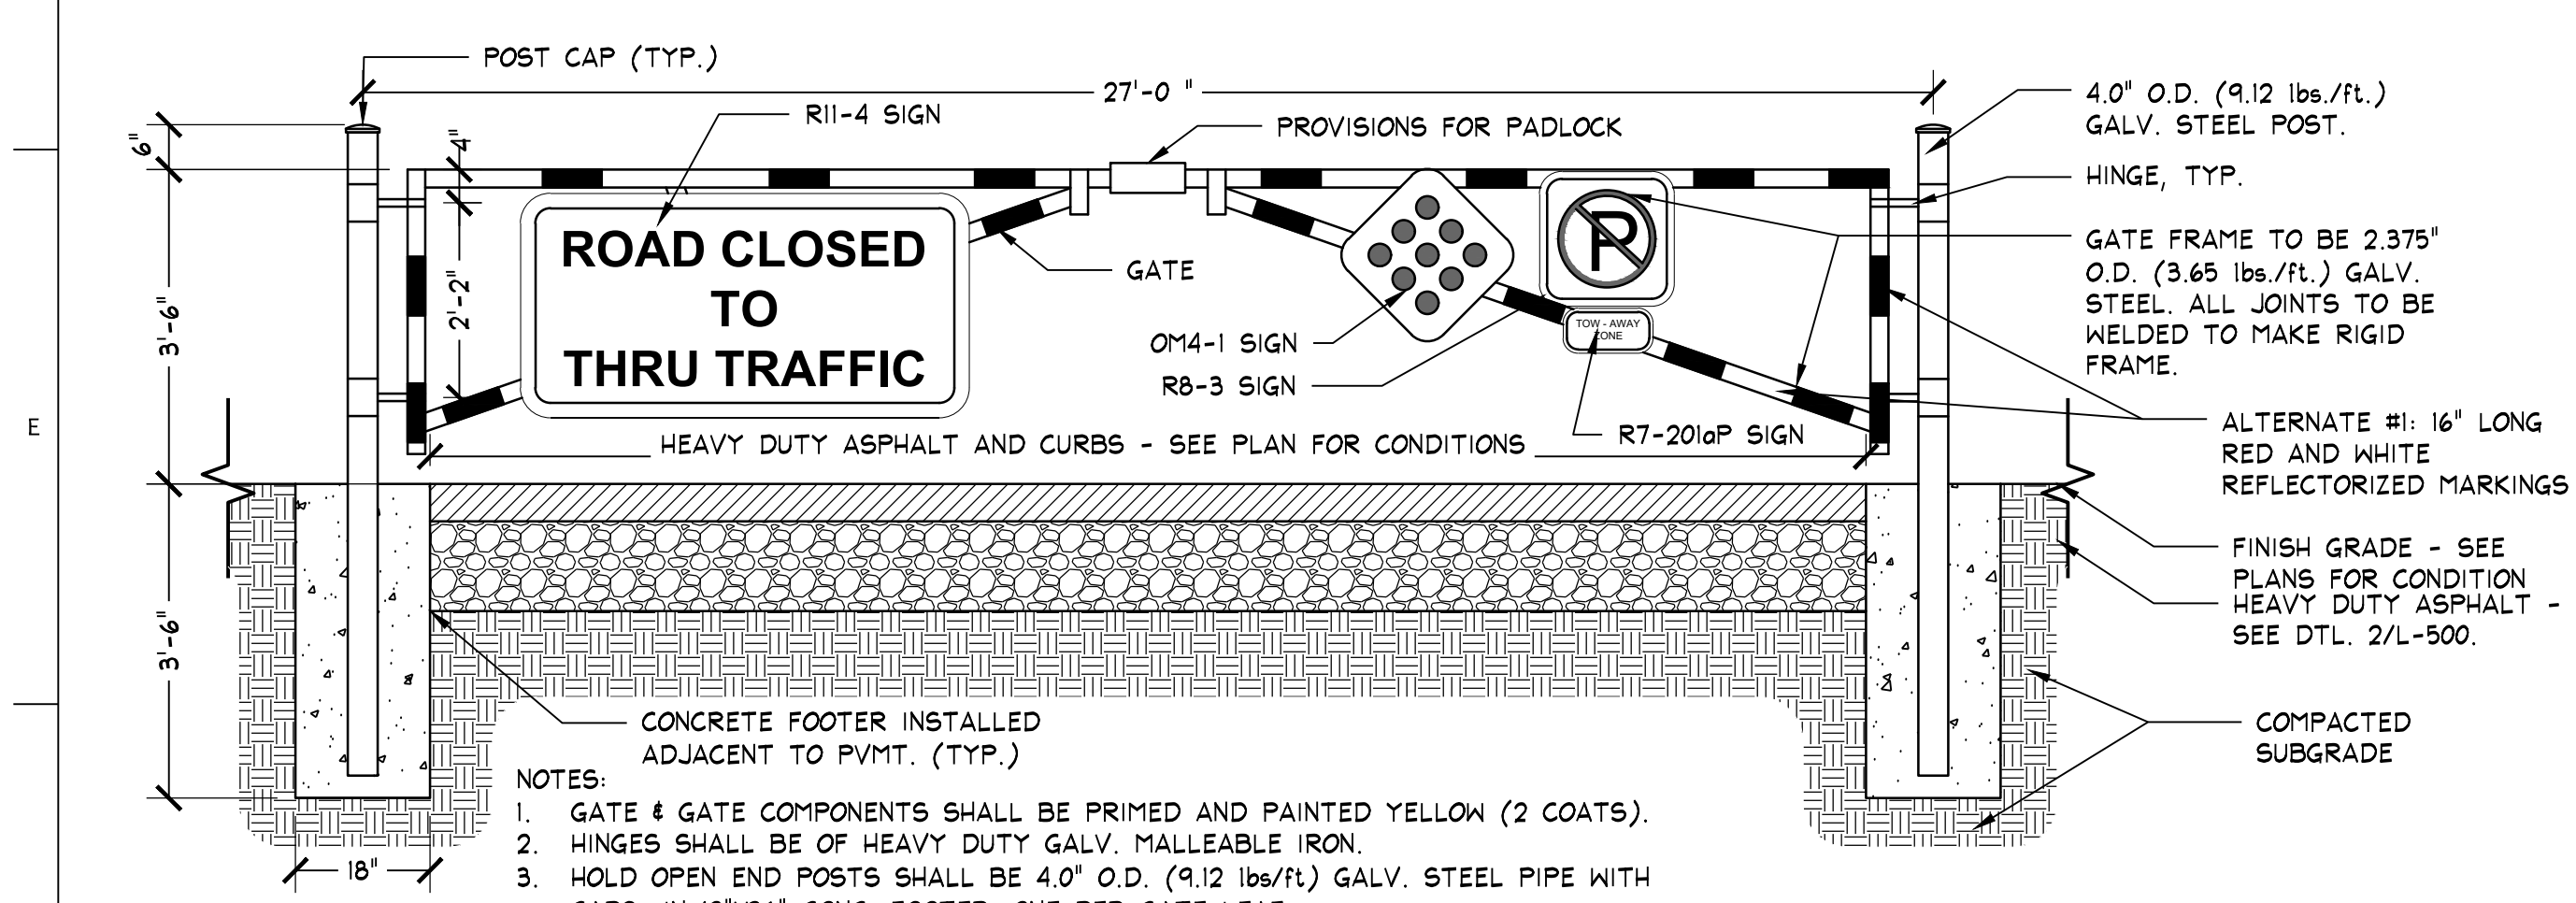


SITE ACCESS GATE

Not to Scale

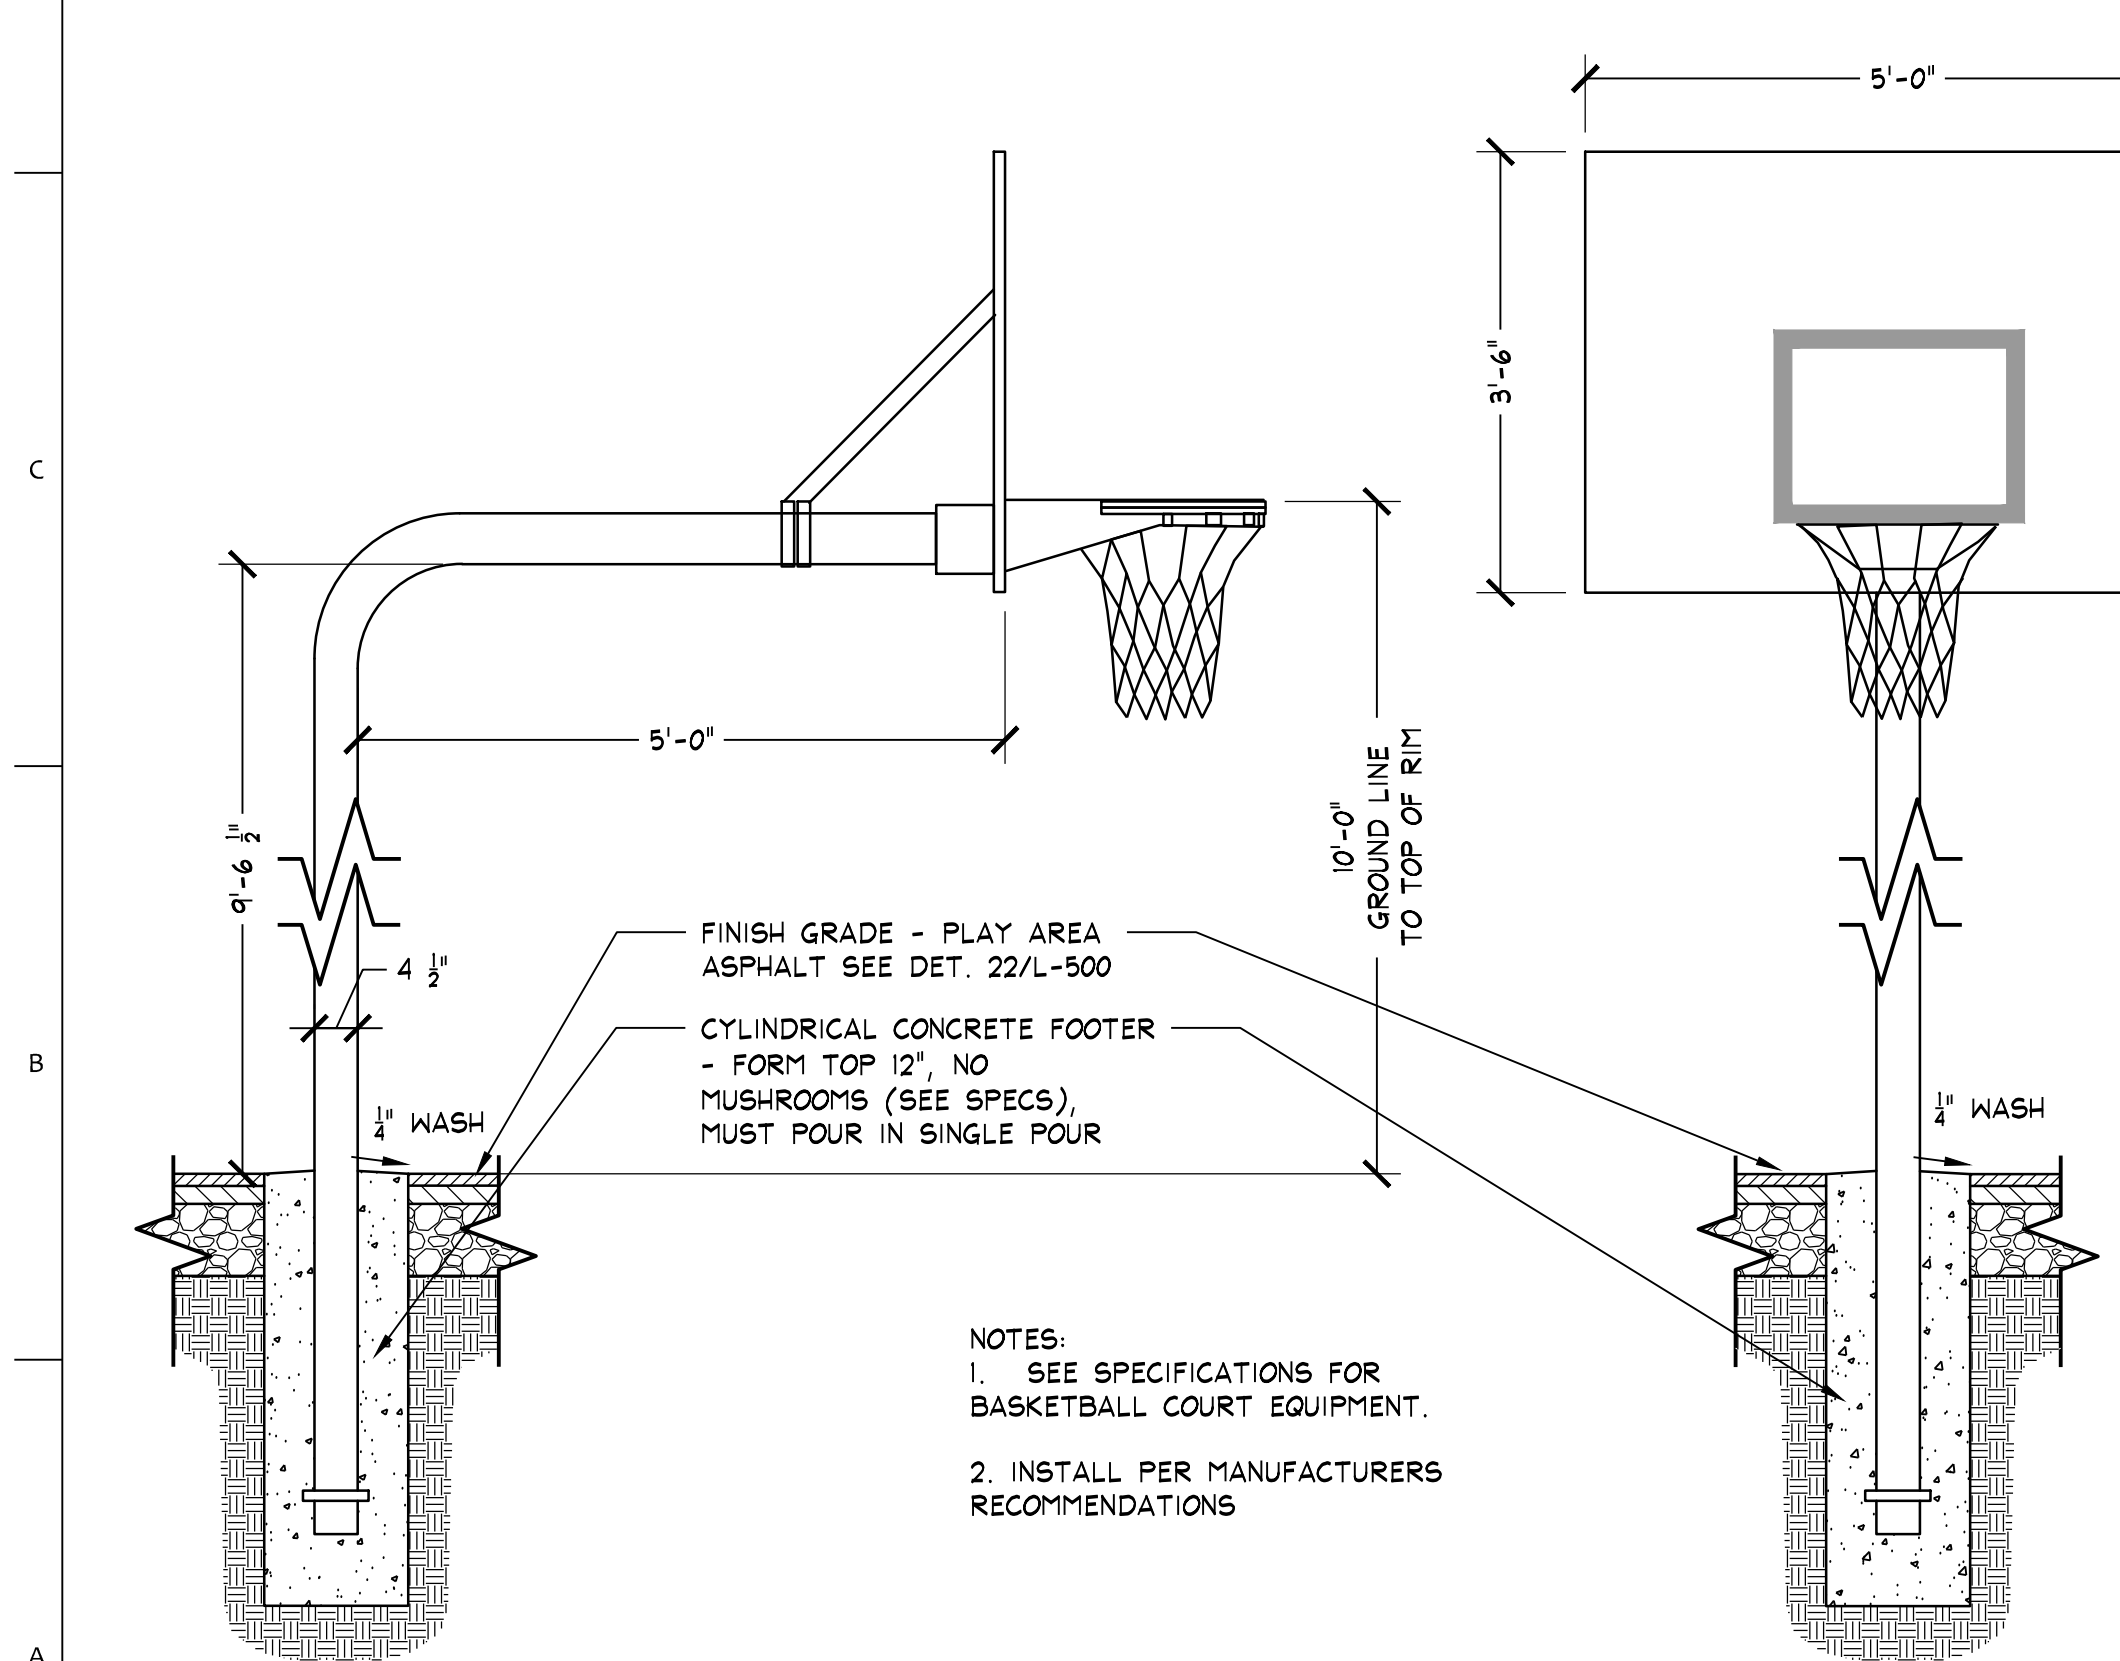


BASKETBALL POST DETAIL

Not to Scale

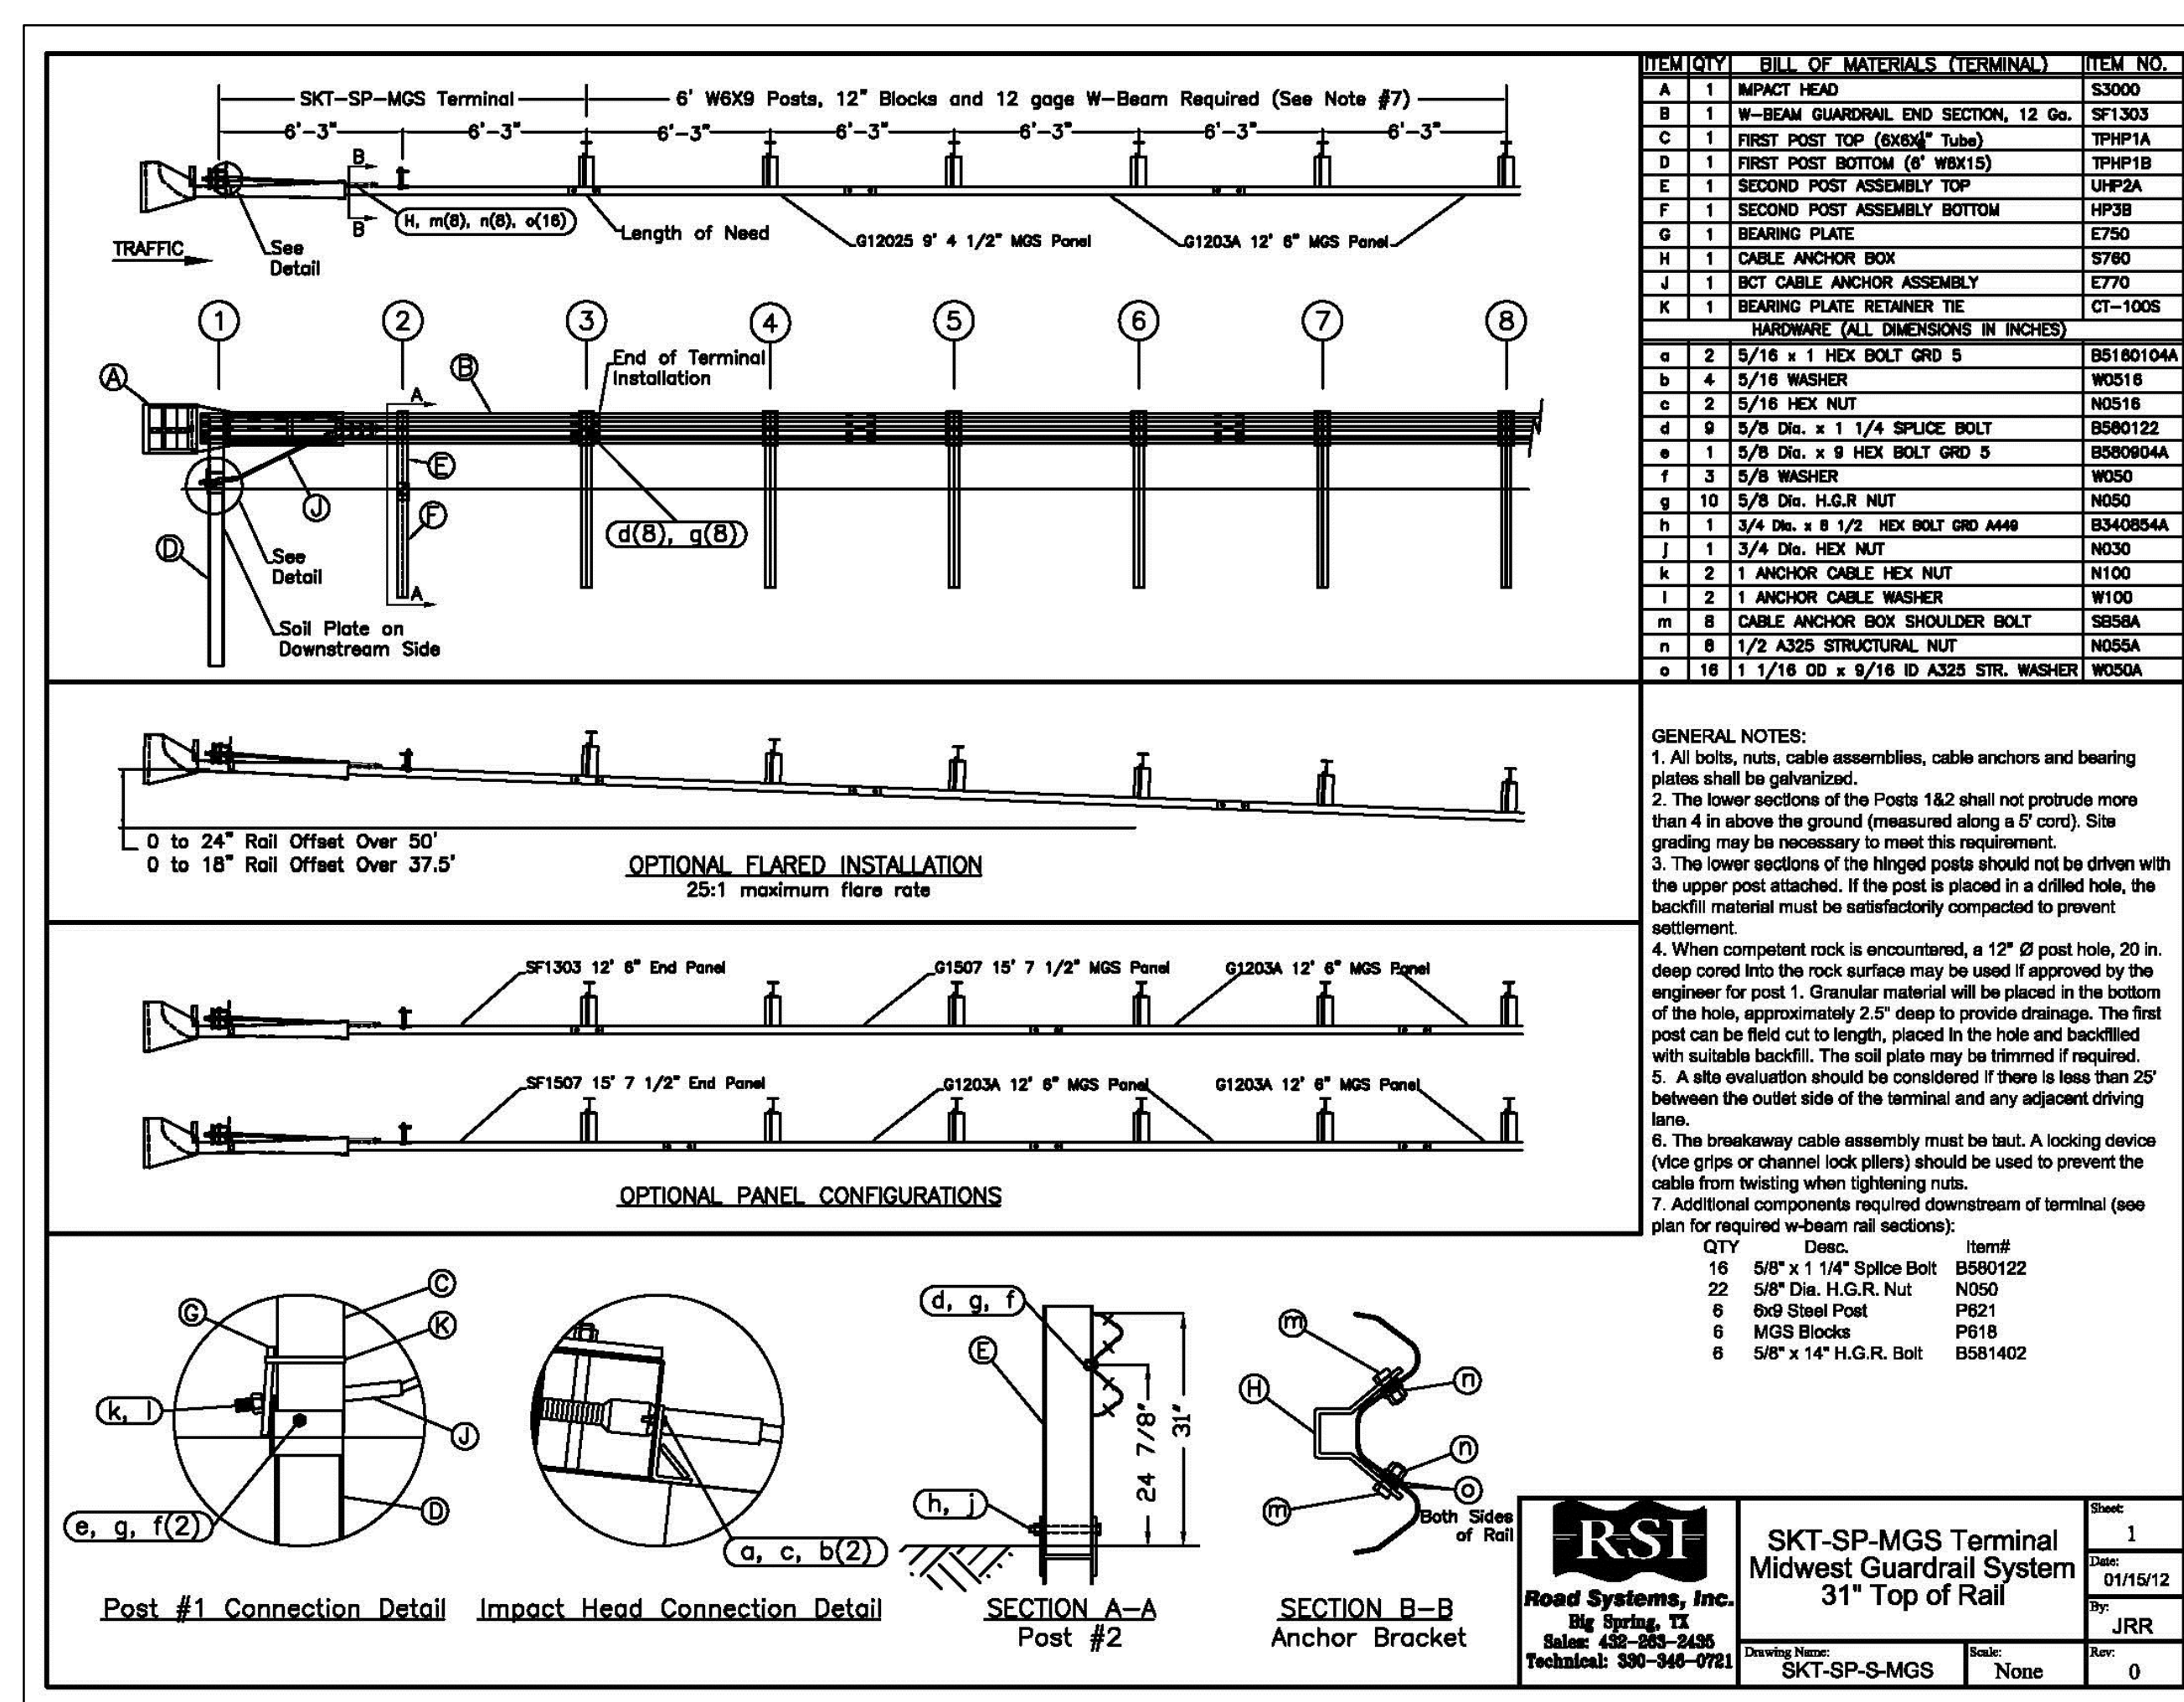


GUARD RAIL

Not to Scale

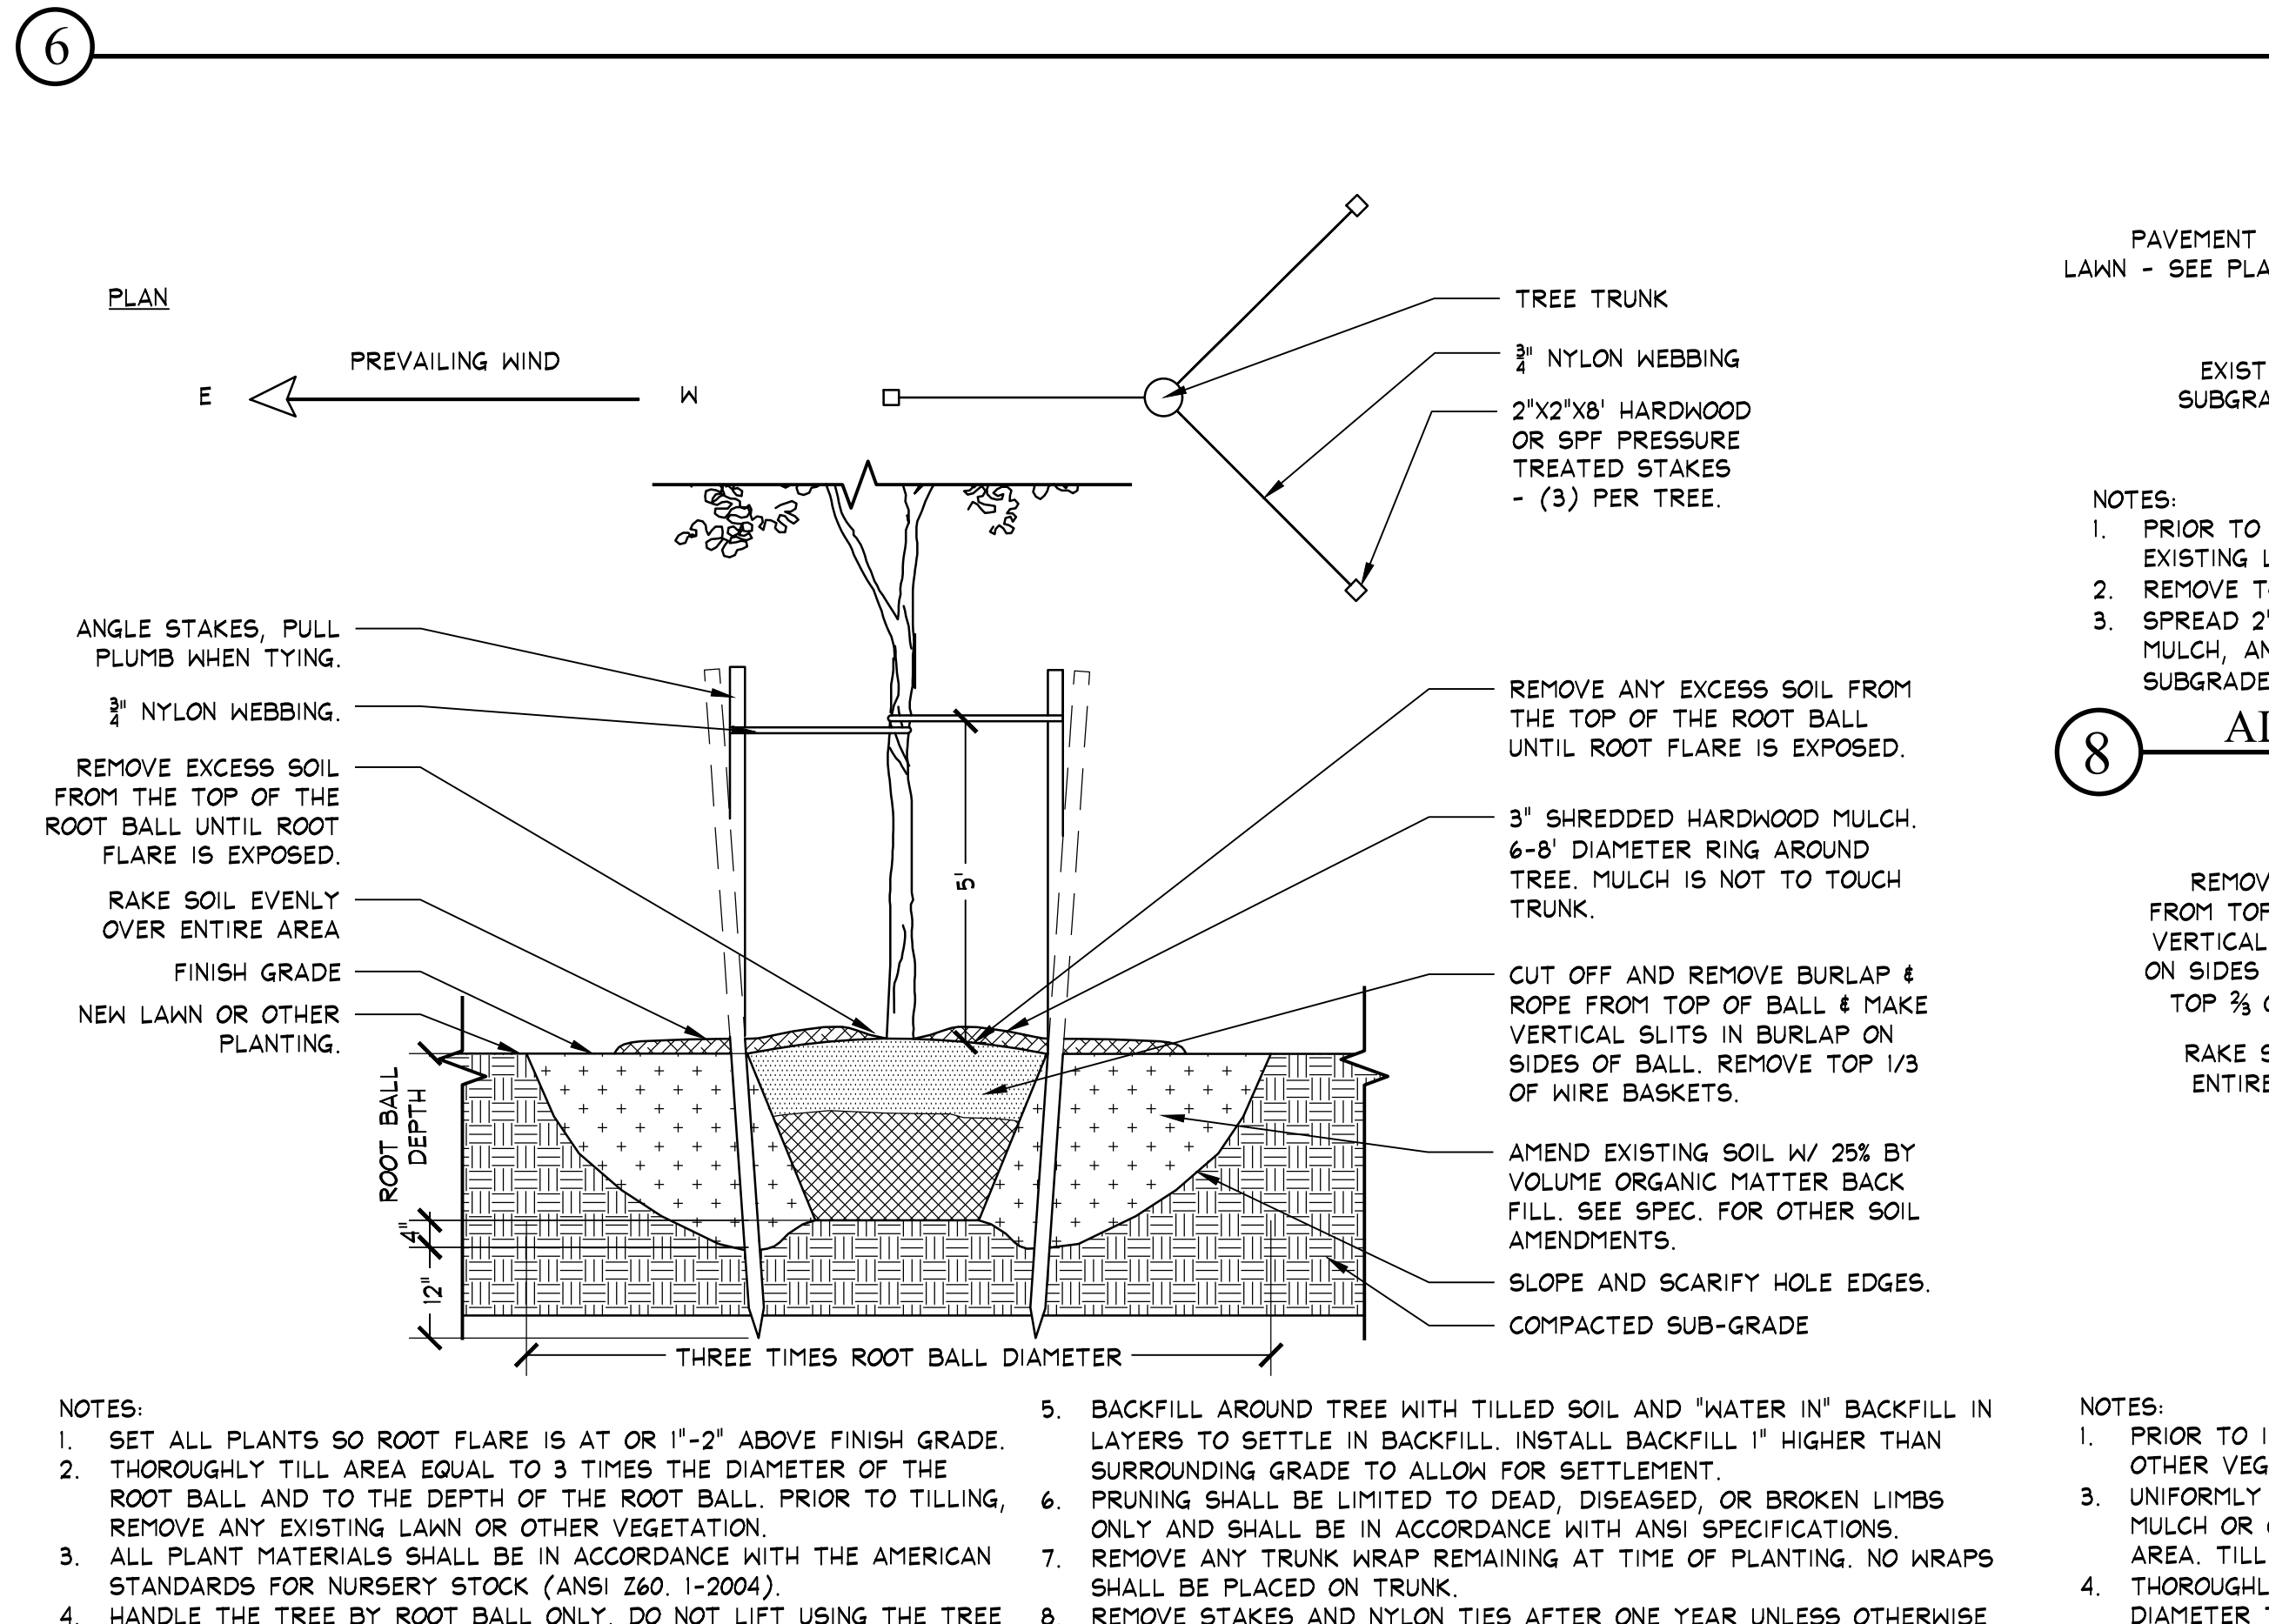

DECIDUOUS TREE PLANTING

Not to Scale

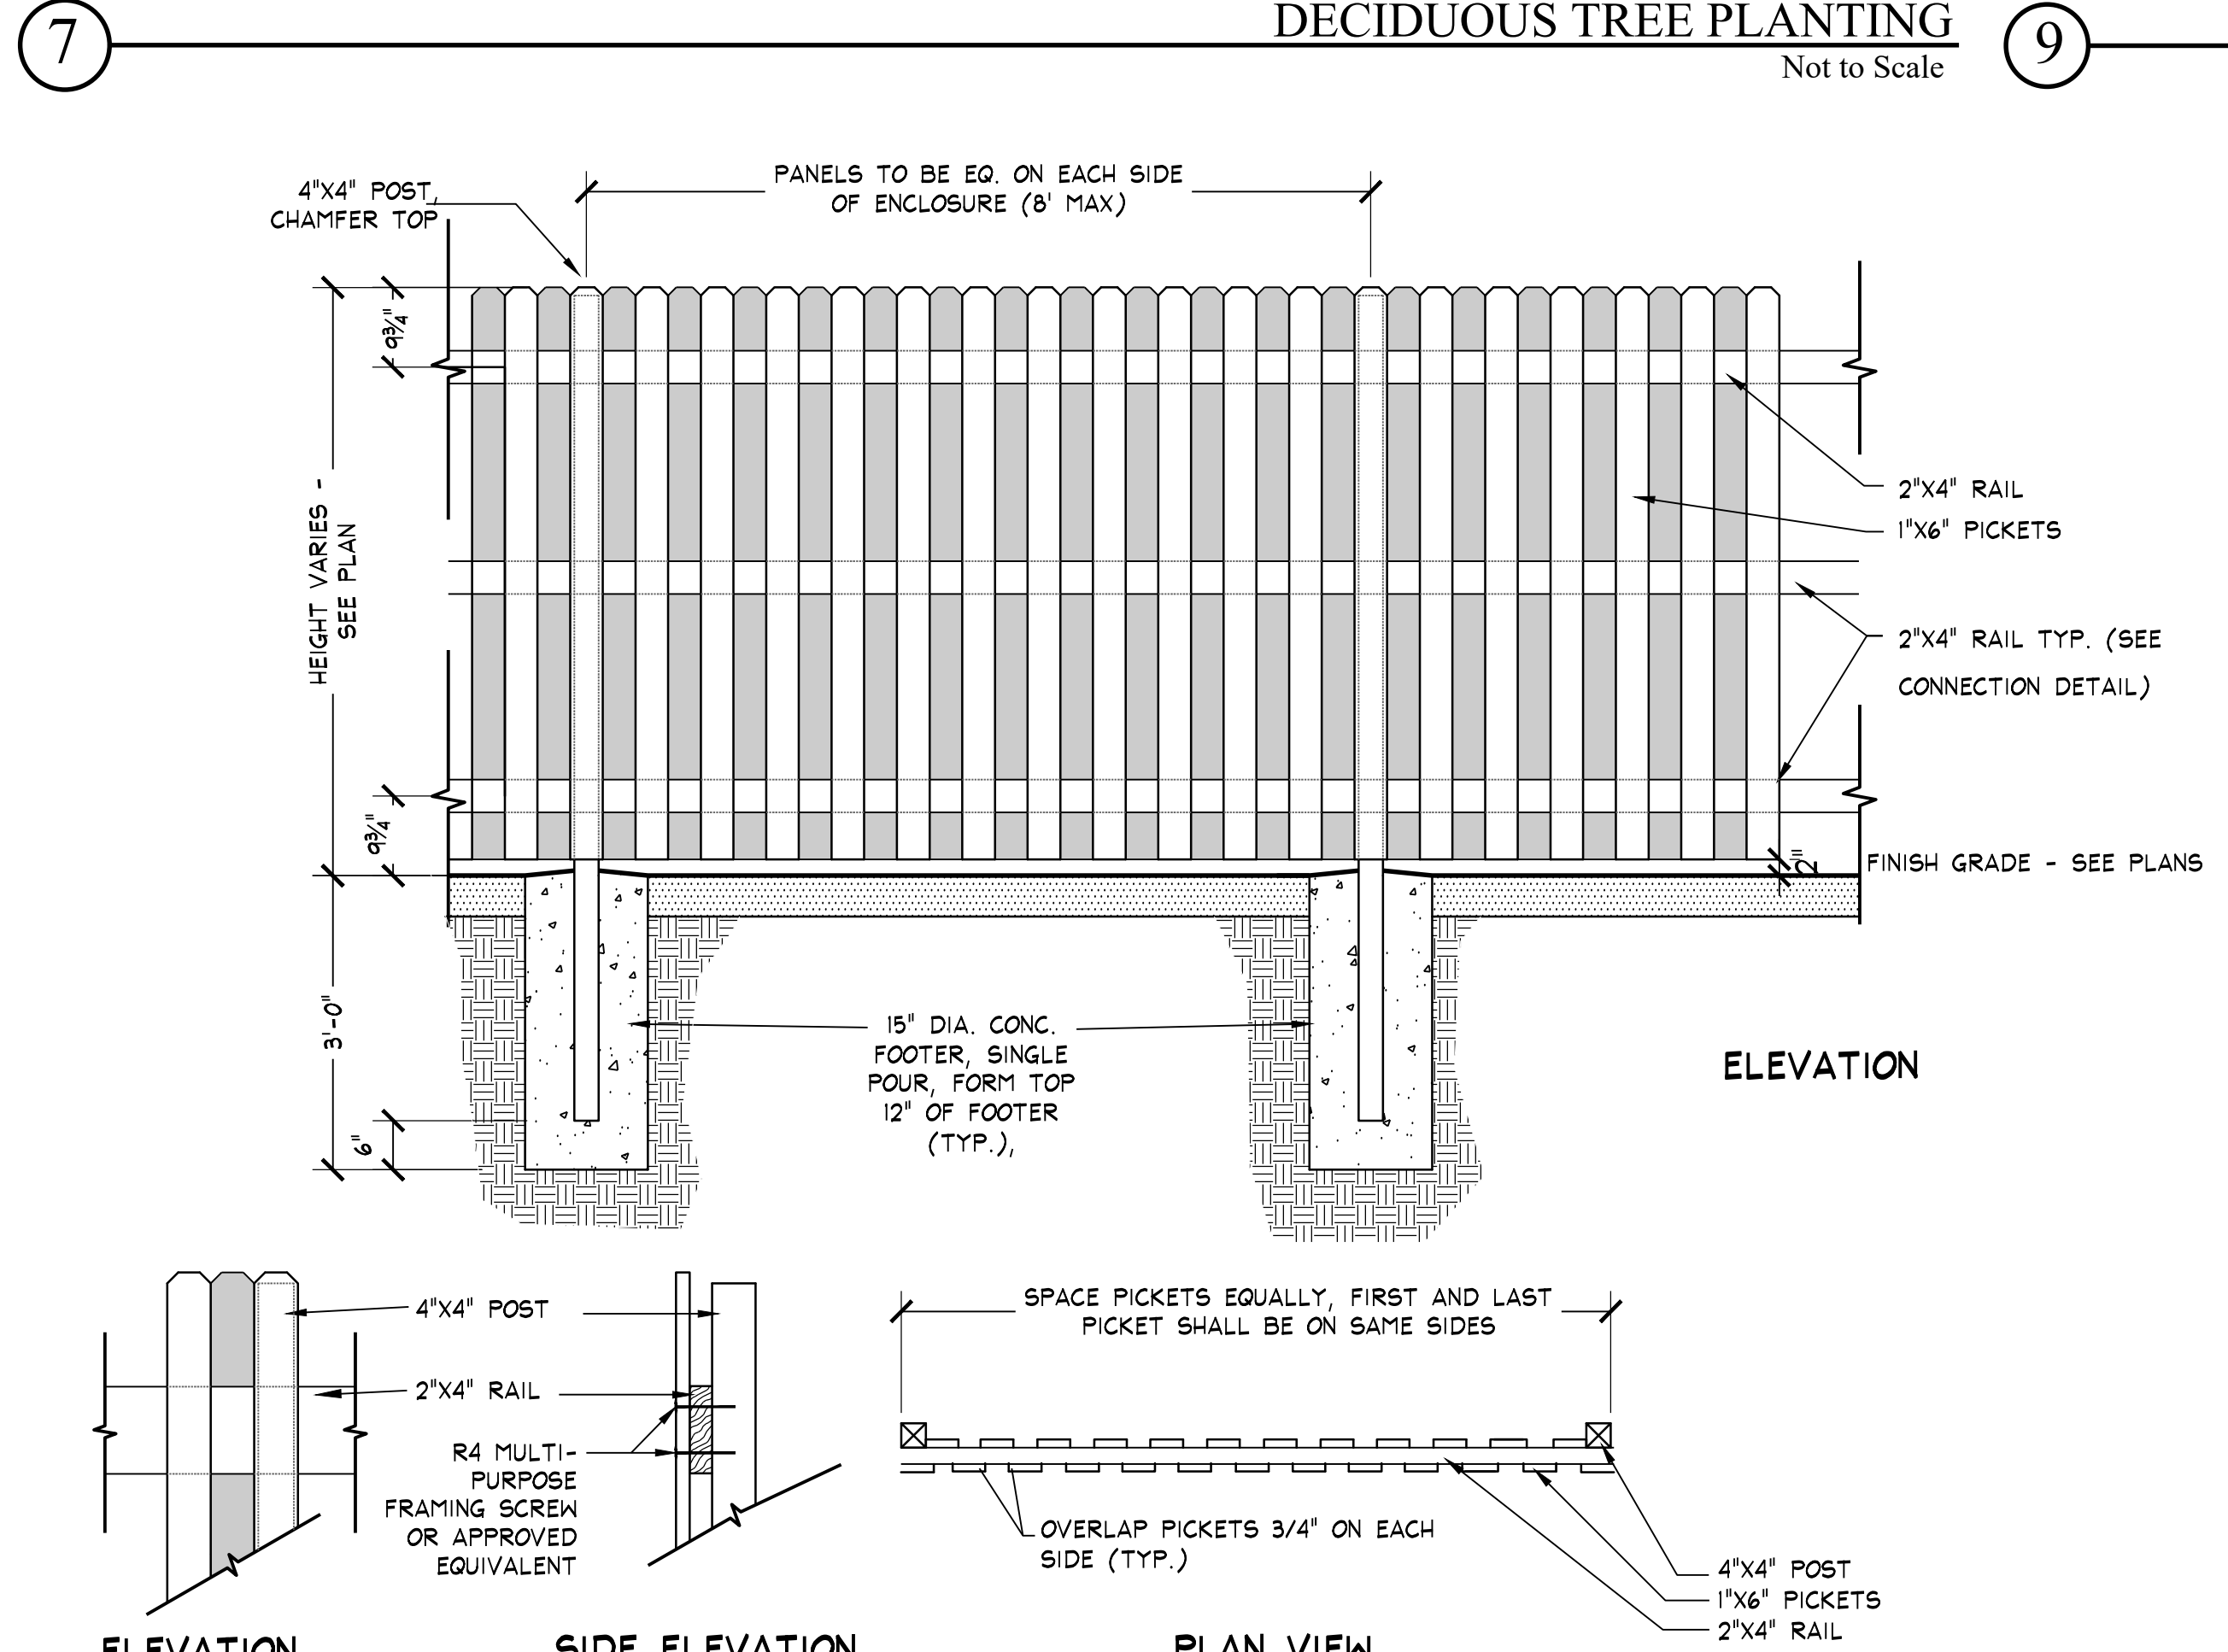

BOARD ON BOARD WOOD FENCE

Not to Scale

PROJECT NO
2203-2

ARCHITECTURAL VISION GROUP, LTD
PLANNERS
ARCHITECTS

23850 SPERRY DRIVE
CLEVELAND, OHIO 44145

MASSILON CITY SCHOOL
EAST SIDE CAMPUS

1 Paul E Brown Dr SE Massillon, OH 44646

7/20/2023 FOR BID AND PERMIT
MARK DATE DESCRIPTION
ISSUED AS:

PROJECT NO 2203-1
DRAWN BY
CHECKED BY
DATE

DETAILS

SHEET NO
L-501

CONSULTANT

behnke

LANDSCAPE ARCHITECTURE

2688 Sycamore Road, Suite 2
P.O. Box 2889, P.O. Box 2889
E. Massillon, OH 44646

PROFESSIONAL SEAL

ALT #7: ORNAMENTAL GRASSES / PERENNIAL PLANTING

ALT #7: SHRUB PLANTING

NOTES:

1. GUARDRAIL SYSTEM TO BE 31 INCH MGS (HIGHEST GUARDRAIL SYSTEM) WITH THE FOLLOWING:

HEIGHT: 31"

RAIL TYPE: W-BEAM

RAIL THICKNESS: 12-GAUGE

POST TYPE: W6 X 9

MATERIAL: STEEL

POST TOTAL LENGTH: 72'

POST SPACING: 6'-3"

BLOCKOUT TYPE: WOOD

TERMINALS: IMPACT HEAD (4 TOTAL)

2. PROVIDE CONCRETE PAVEMENT BETWEEN BACK OF RETAINING WALL AND BACK OF CURB. SEE DTL. 4/ SHEET L-500 AND LAYOUT PLAN.

3. PROVIDE REFLECTORS PER ODOT REQUIREMENTS.

NOTES:

1. PRIOR TO INSTALLATION, REMOVE ANY EXISTING LAWN OR OTHER VEGETATION.

2. REMOVE TOP 6" OF EXISTING SOIL.

3. SPREAD 2" DEEP DECOMPOSED LEAF MULCH, AND TILL INTO EXISTING SUBGRADE 4".

4. SPREAD AND COMPACT GROWING MEDIUM DEPTH SHOULD BE 6". AFTER COMPACTION, THEY BEAR THE SAME RELATION TO THE FINISH GRADE AS THE DID TO THE NATURAL GRADE AT THE NURSERY.

5. SET ALL PLANTS IN GROWING MEDIUM SO THEY BEAR THE SAME RELATION TO THE FINISH GRADE AS THE DID TO THE NATURAL GRADE AT THE NURSERY.

6. BACKFILL AROUND SHRUB WITH TILLED SOIL AND 'WATER IN' BACKFILL IN LAYERS TO SETTLE BACKFILL. INSTALL BACKFILL 1" HIGHER THAN SURROUNDING GRADE TO ALLOW FOR SETTLEMENT.

7. CONTRACTOR HAS THE OPTION TO PREPARE ENTIRE SHRUB BED, AS DESCRIBED ABOVE, FOR LARGE SHRUB PLANTING BEDS.