


Not to Scale


ENGINEERING

Not to Scale

See Sheet 3 for Sections.

Type B3 (Single sided Parallel)

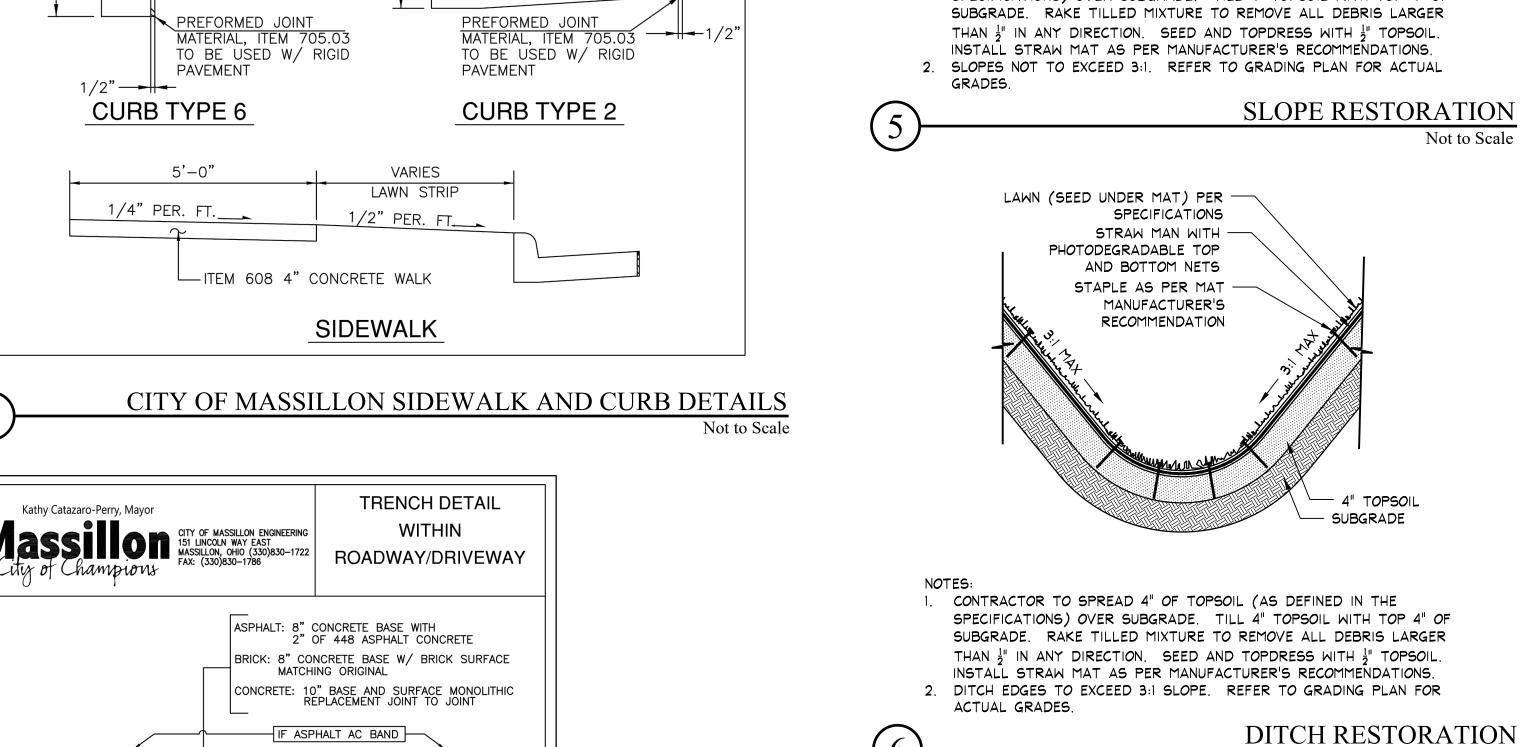

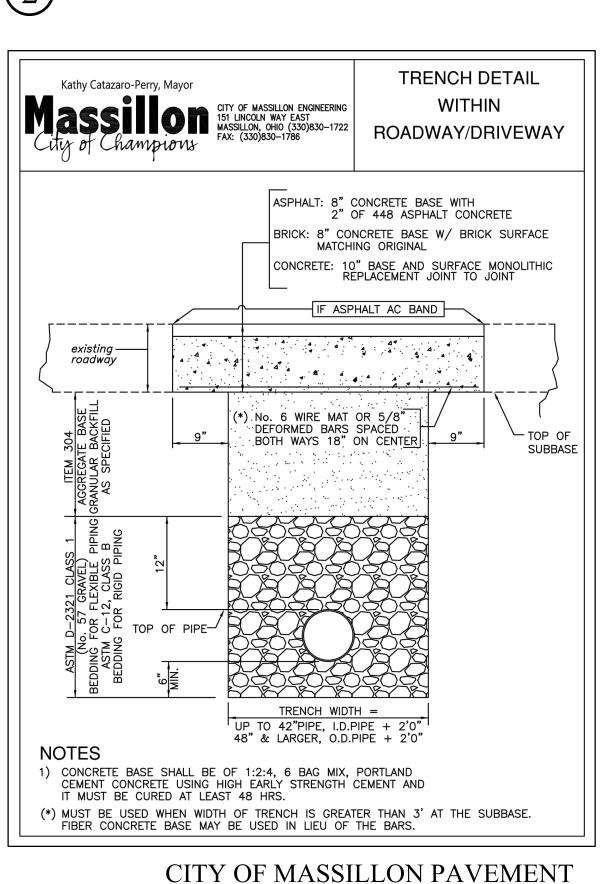

CITY OF MASSILLON PAVEMENT REPAIR FOR UTILITY TRENCHES Not to Scale CHO 

PROJECT NO

2203-2

PROJECT NO 2203-1 CHECKED BY

**DETAILS** 

SHEET NO