



NOTES:
1. THIS DRAWING IS FOR REFERENCE ONLY. THE CONTRACTOR SHALL ENGINEERED SHOP DRAWINGS SEALED BY AN OHIO P.E.
2. BLOCK SHALL HAVE INTEGRATED COLOR. COLOR SHALL BE SELECTED BY OWNER.

① WALL #4 ORNAMENTAL FENCE ISOMETRIC
Not to Scale

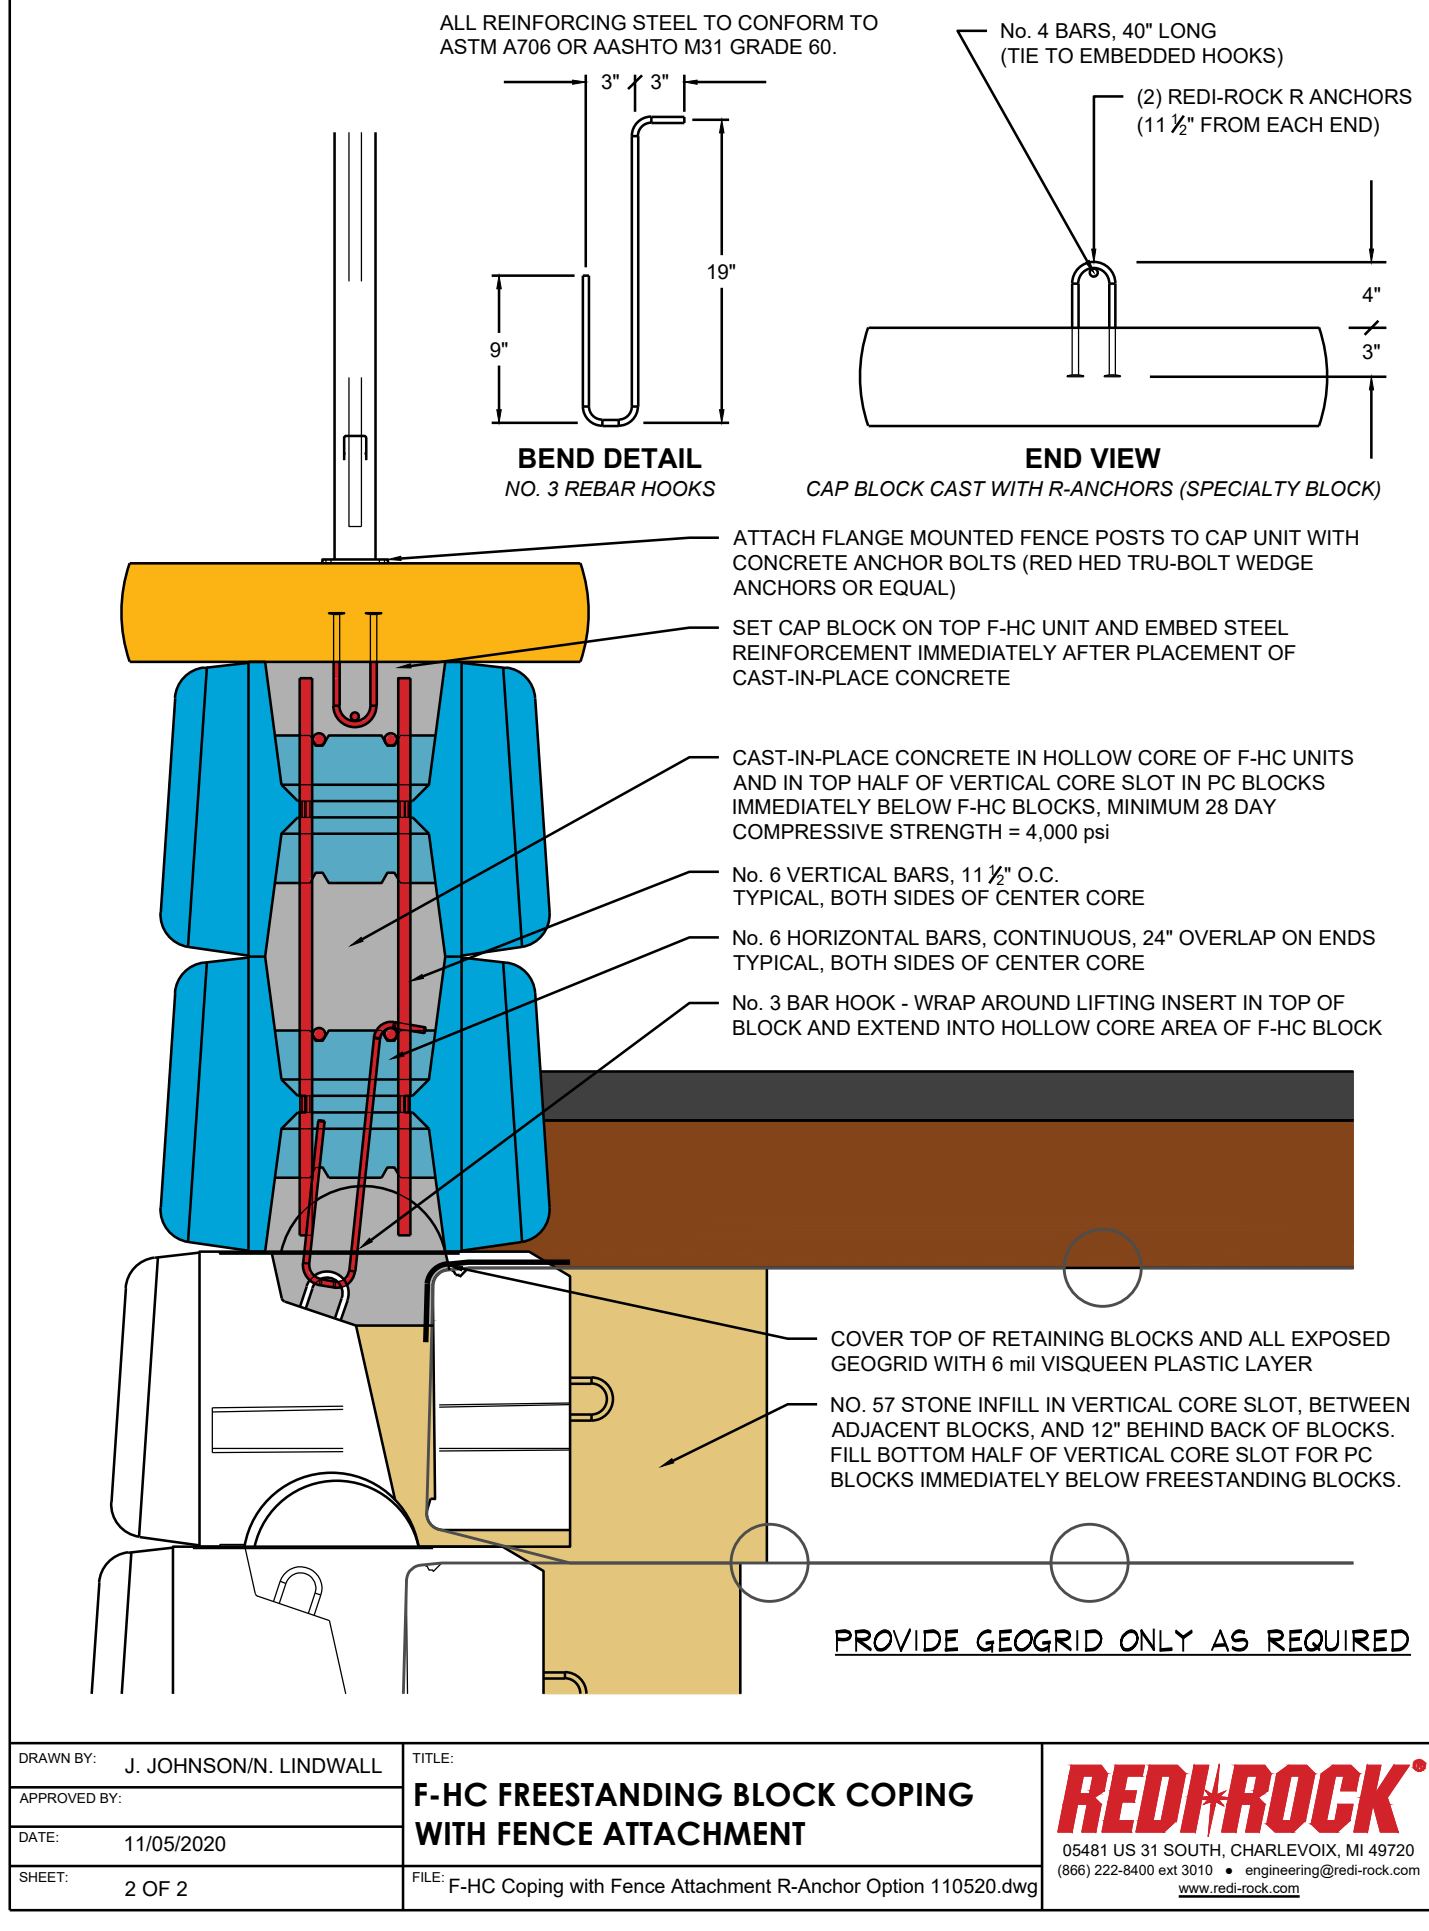


NOTES:
1. THIS DRAWING IS FOR REFERENCE ONLY. THE CONTRACTOR SHALL ENGINEERED SHOP DRAWINGS SEALED BY AN OHIO P.E.
2. BLOCK SHALL HAVE INTEGRATED COLOR. COLOR SHALL BE SELECTED BY OWNER.

② WALL #4 ORNAMENTAL FENCE SECTION
Not to Scale

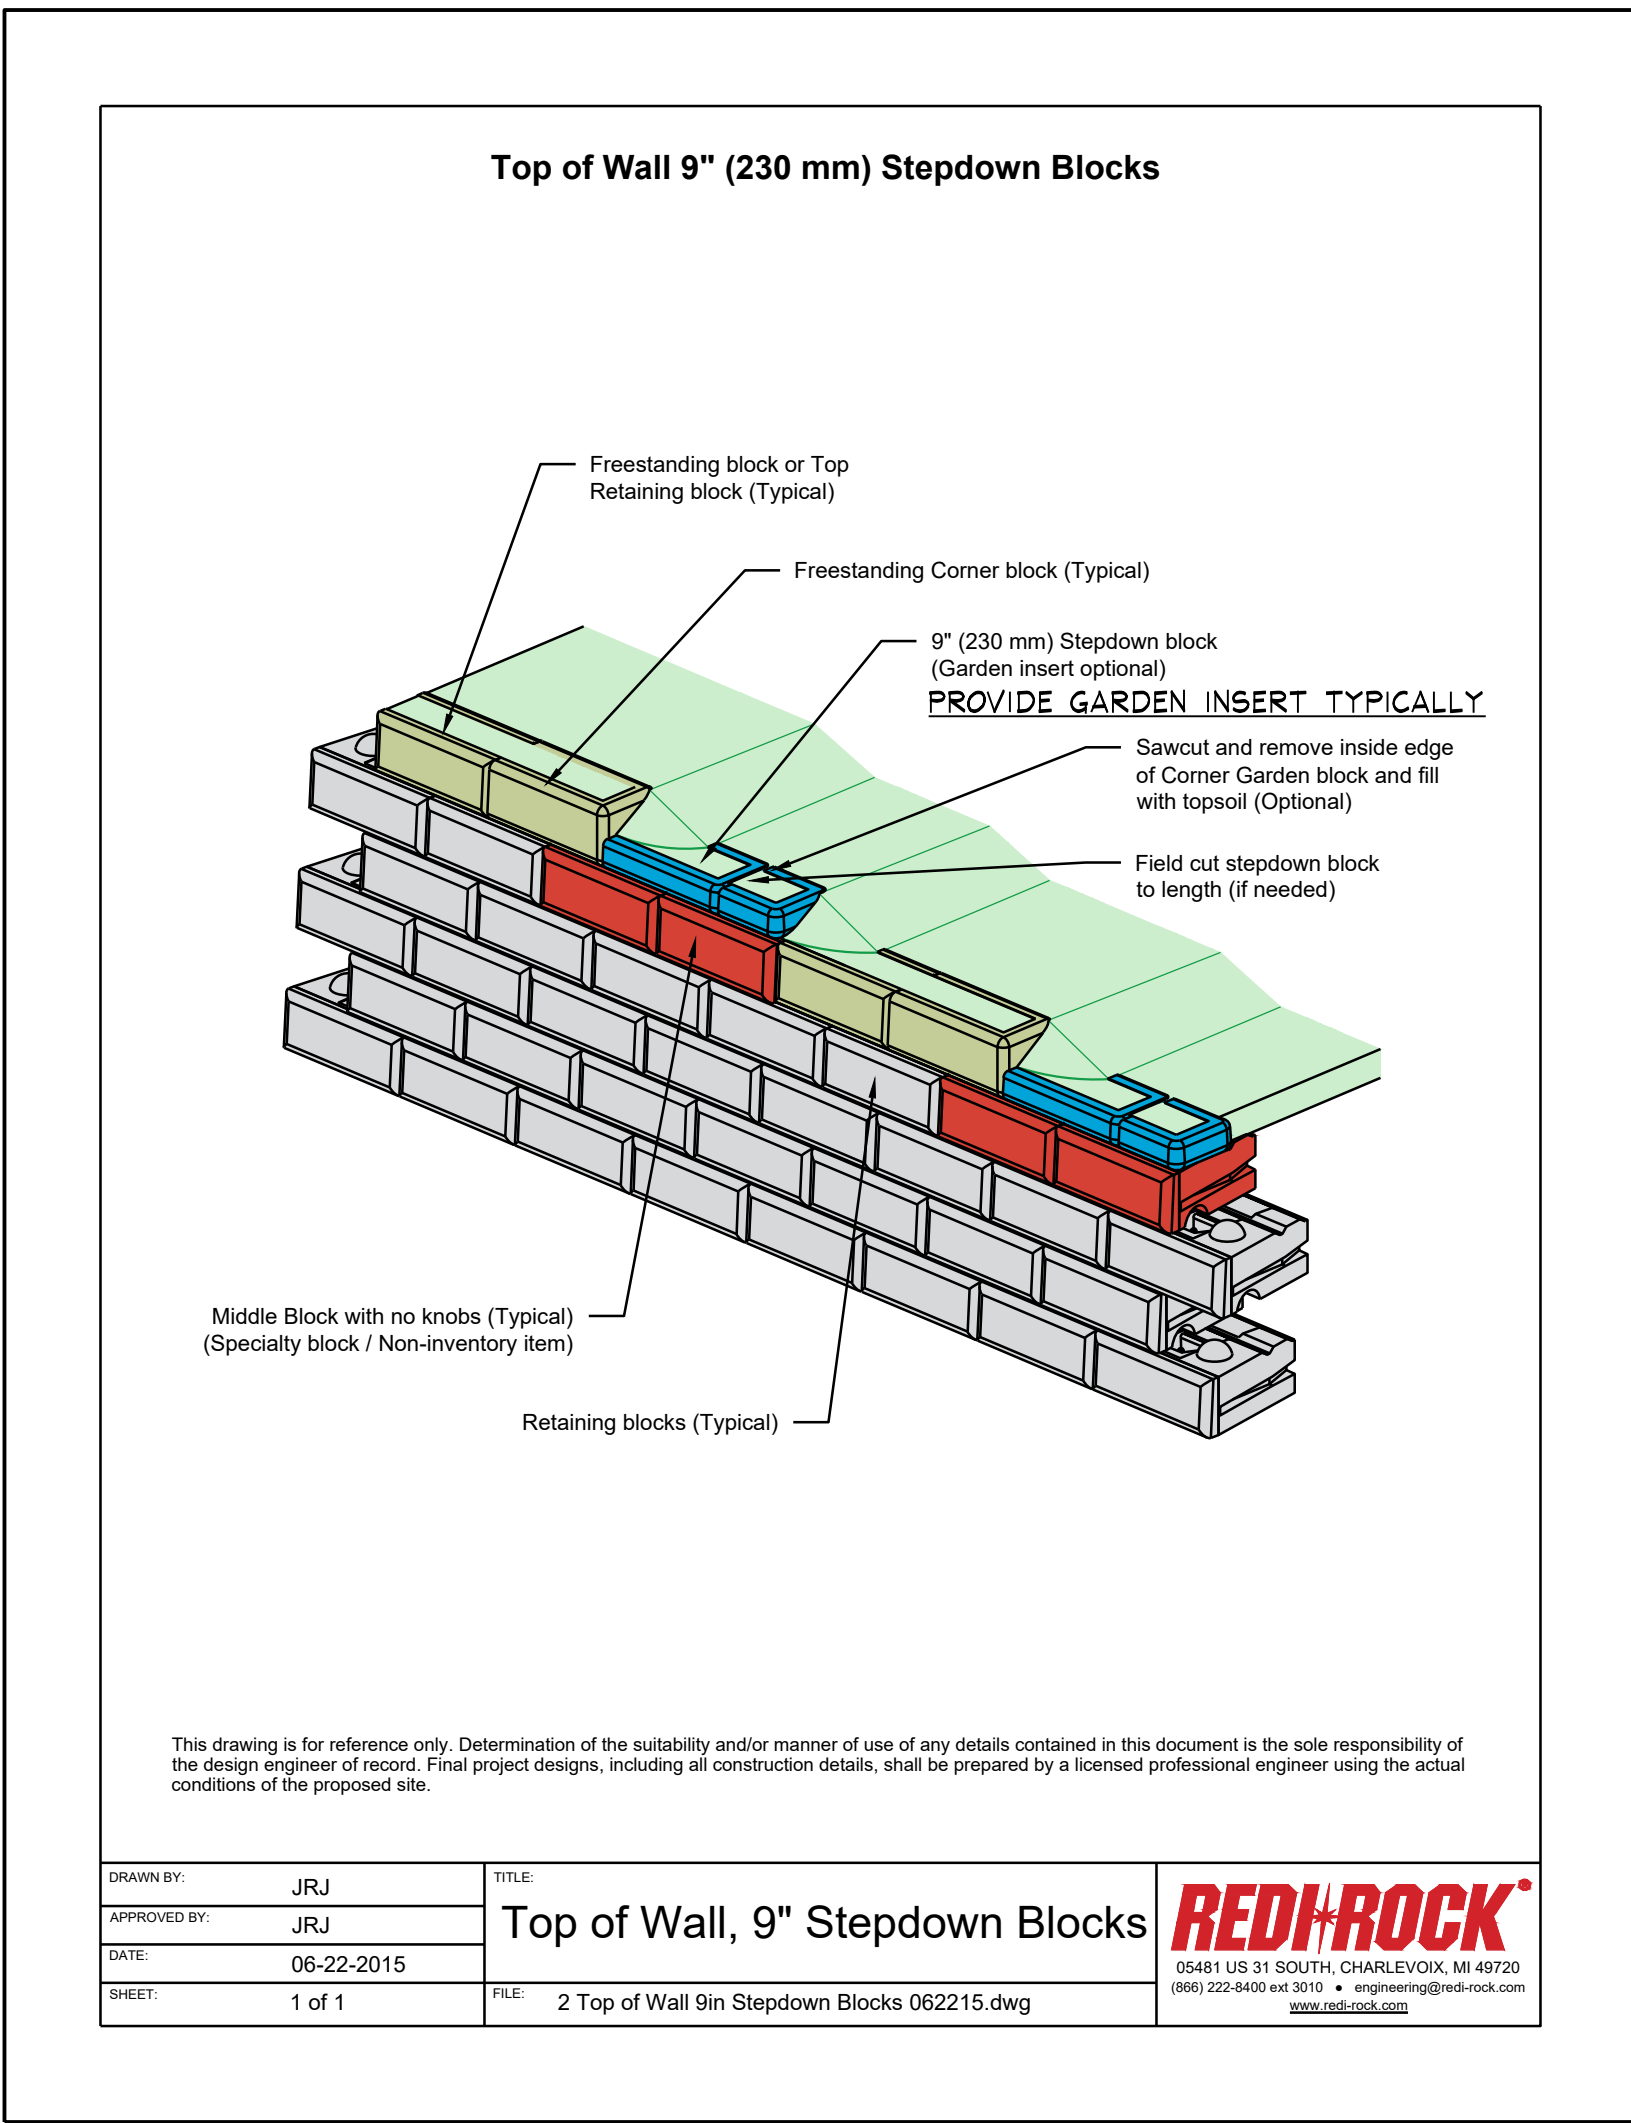


NOTES:
1. THIS DRAWING IS FOR REFERENCE ONLY. THE CONTRACTOR SHALL ENGINEERED SHOP DRAWINGS SEALED BY AN OHIO P.E.
2. BLOCK SHALL HAVE INTEGRATED COLOR. COLOR SHALL BE SELECTED BY OWNER.

③ WALL #1, 2, 3, AND 4, STEPDOWN
Not to Scale

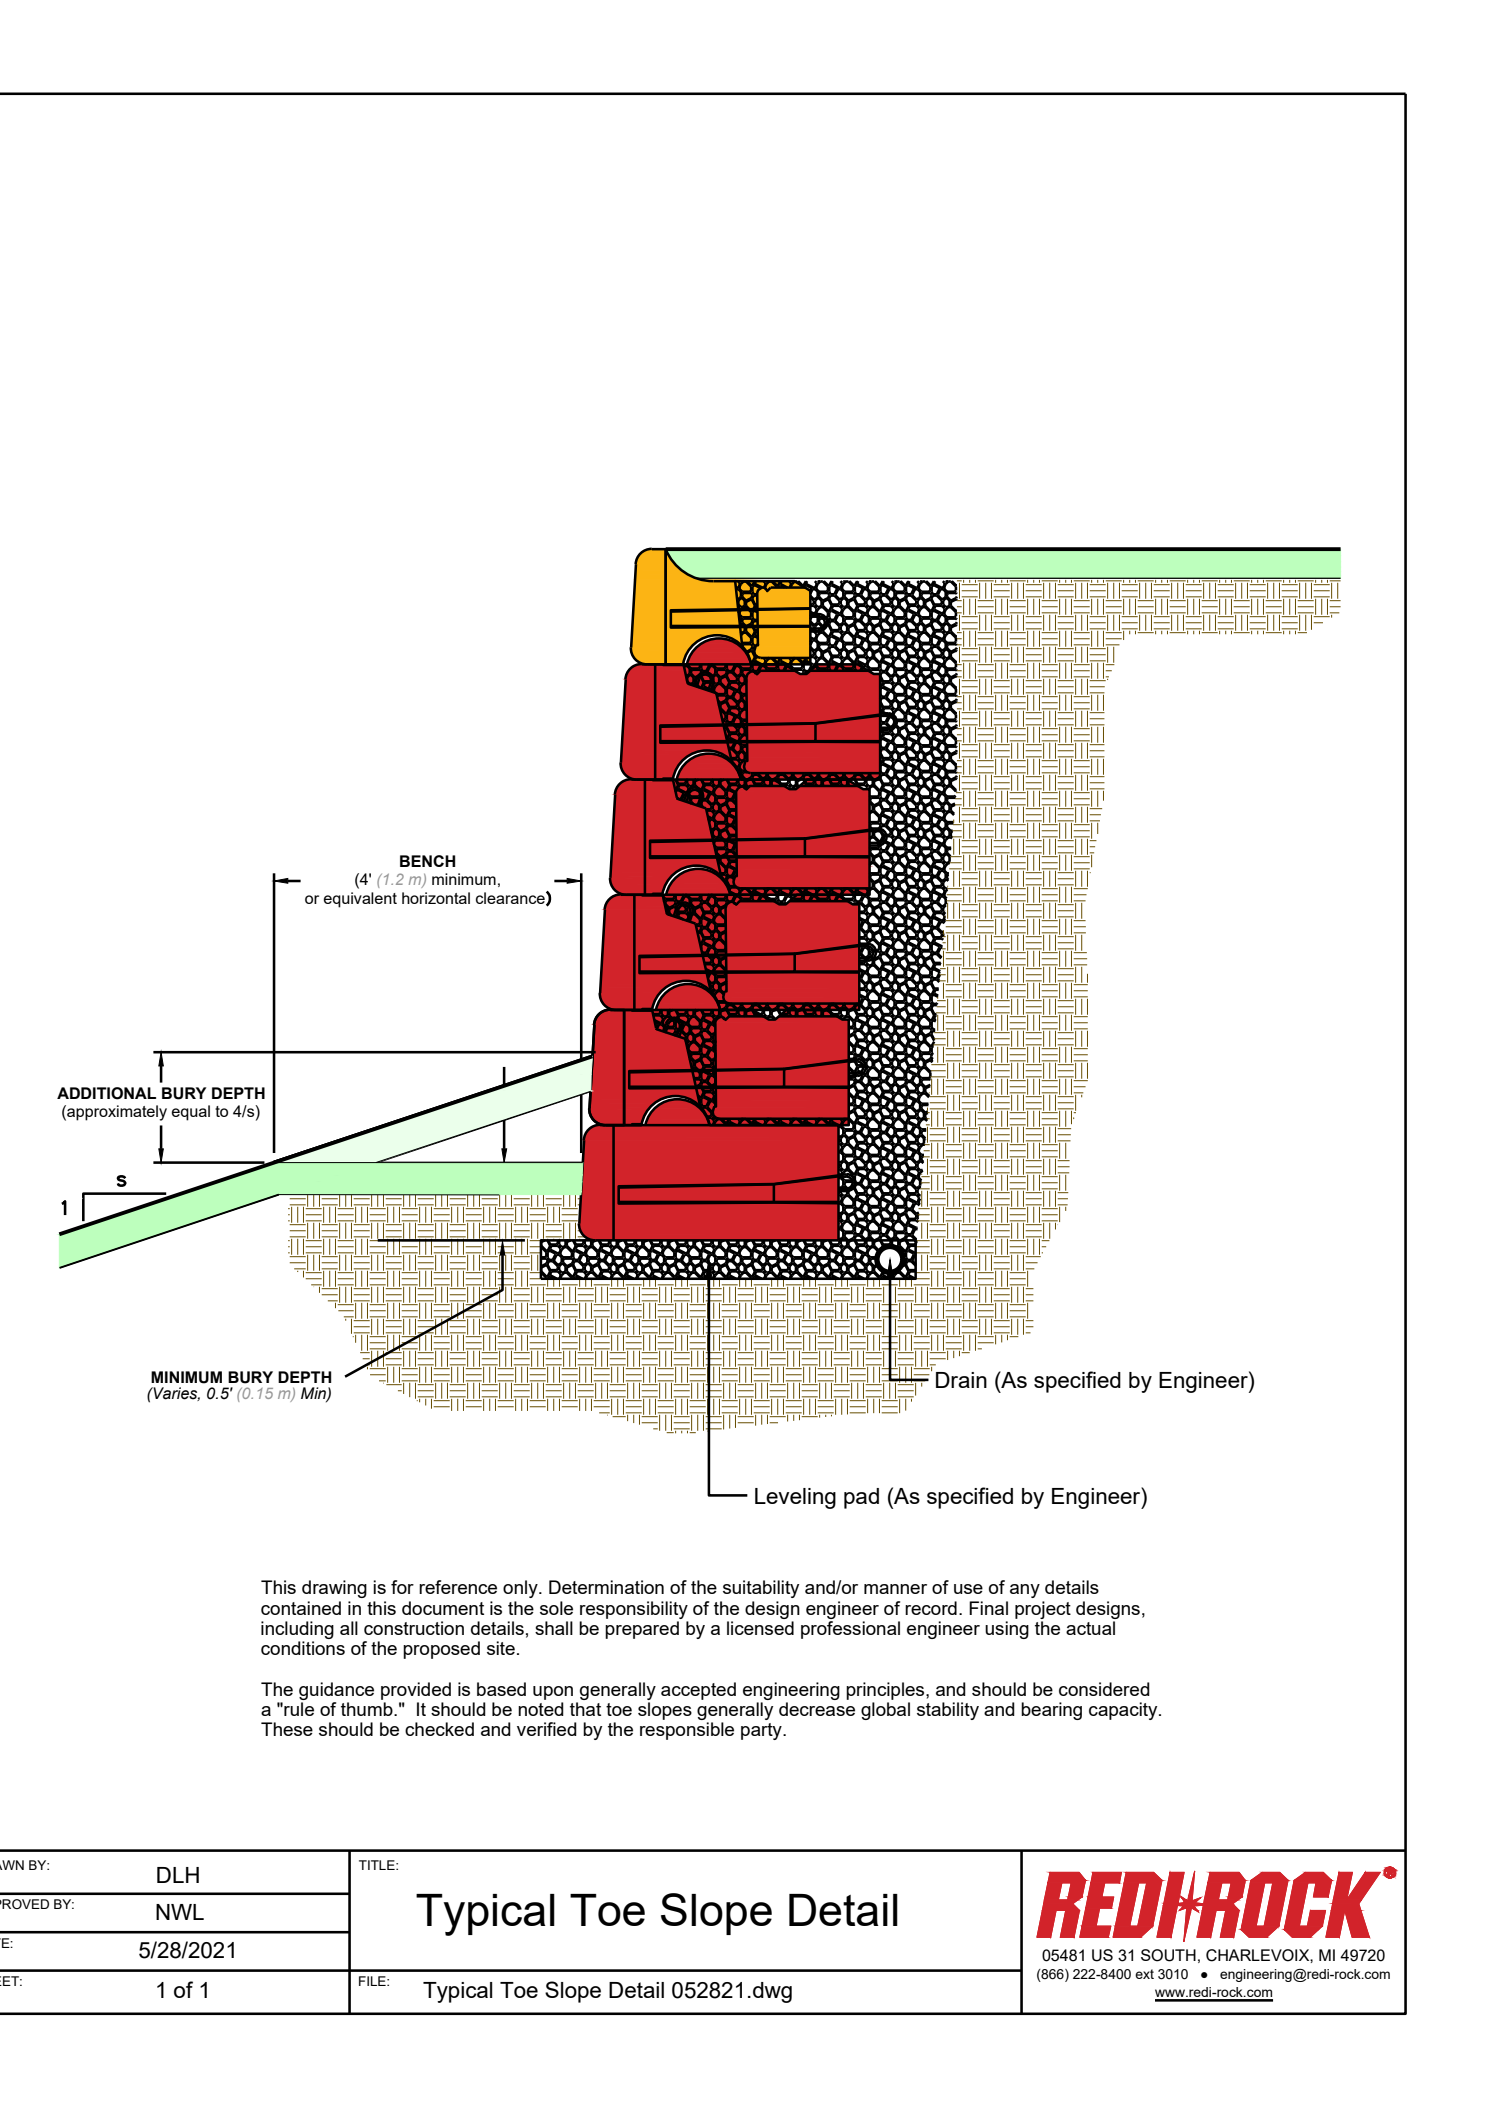


NOTES:
1. THIS DRAWING IS FOR REFERENCE ONLY. THE CONTRACTOR SHALL ENGINEERED SHOP DRAWINGS SEALED BY AN OHIO P.E.
2. BLOCK SHALL HAVE INTEGRATED COLOR. COLOR SHALL BE SELECTED BY OWNER.

④ TYPICAL WALL TOE SLOPE DETAIL
Not to Scale

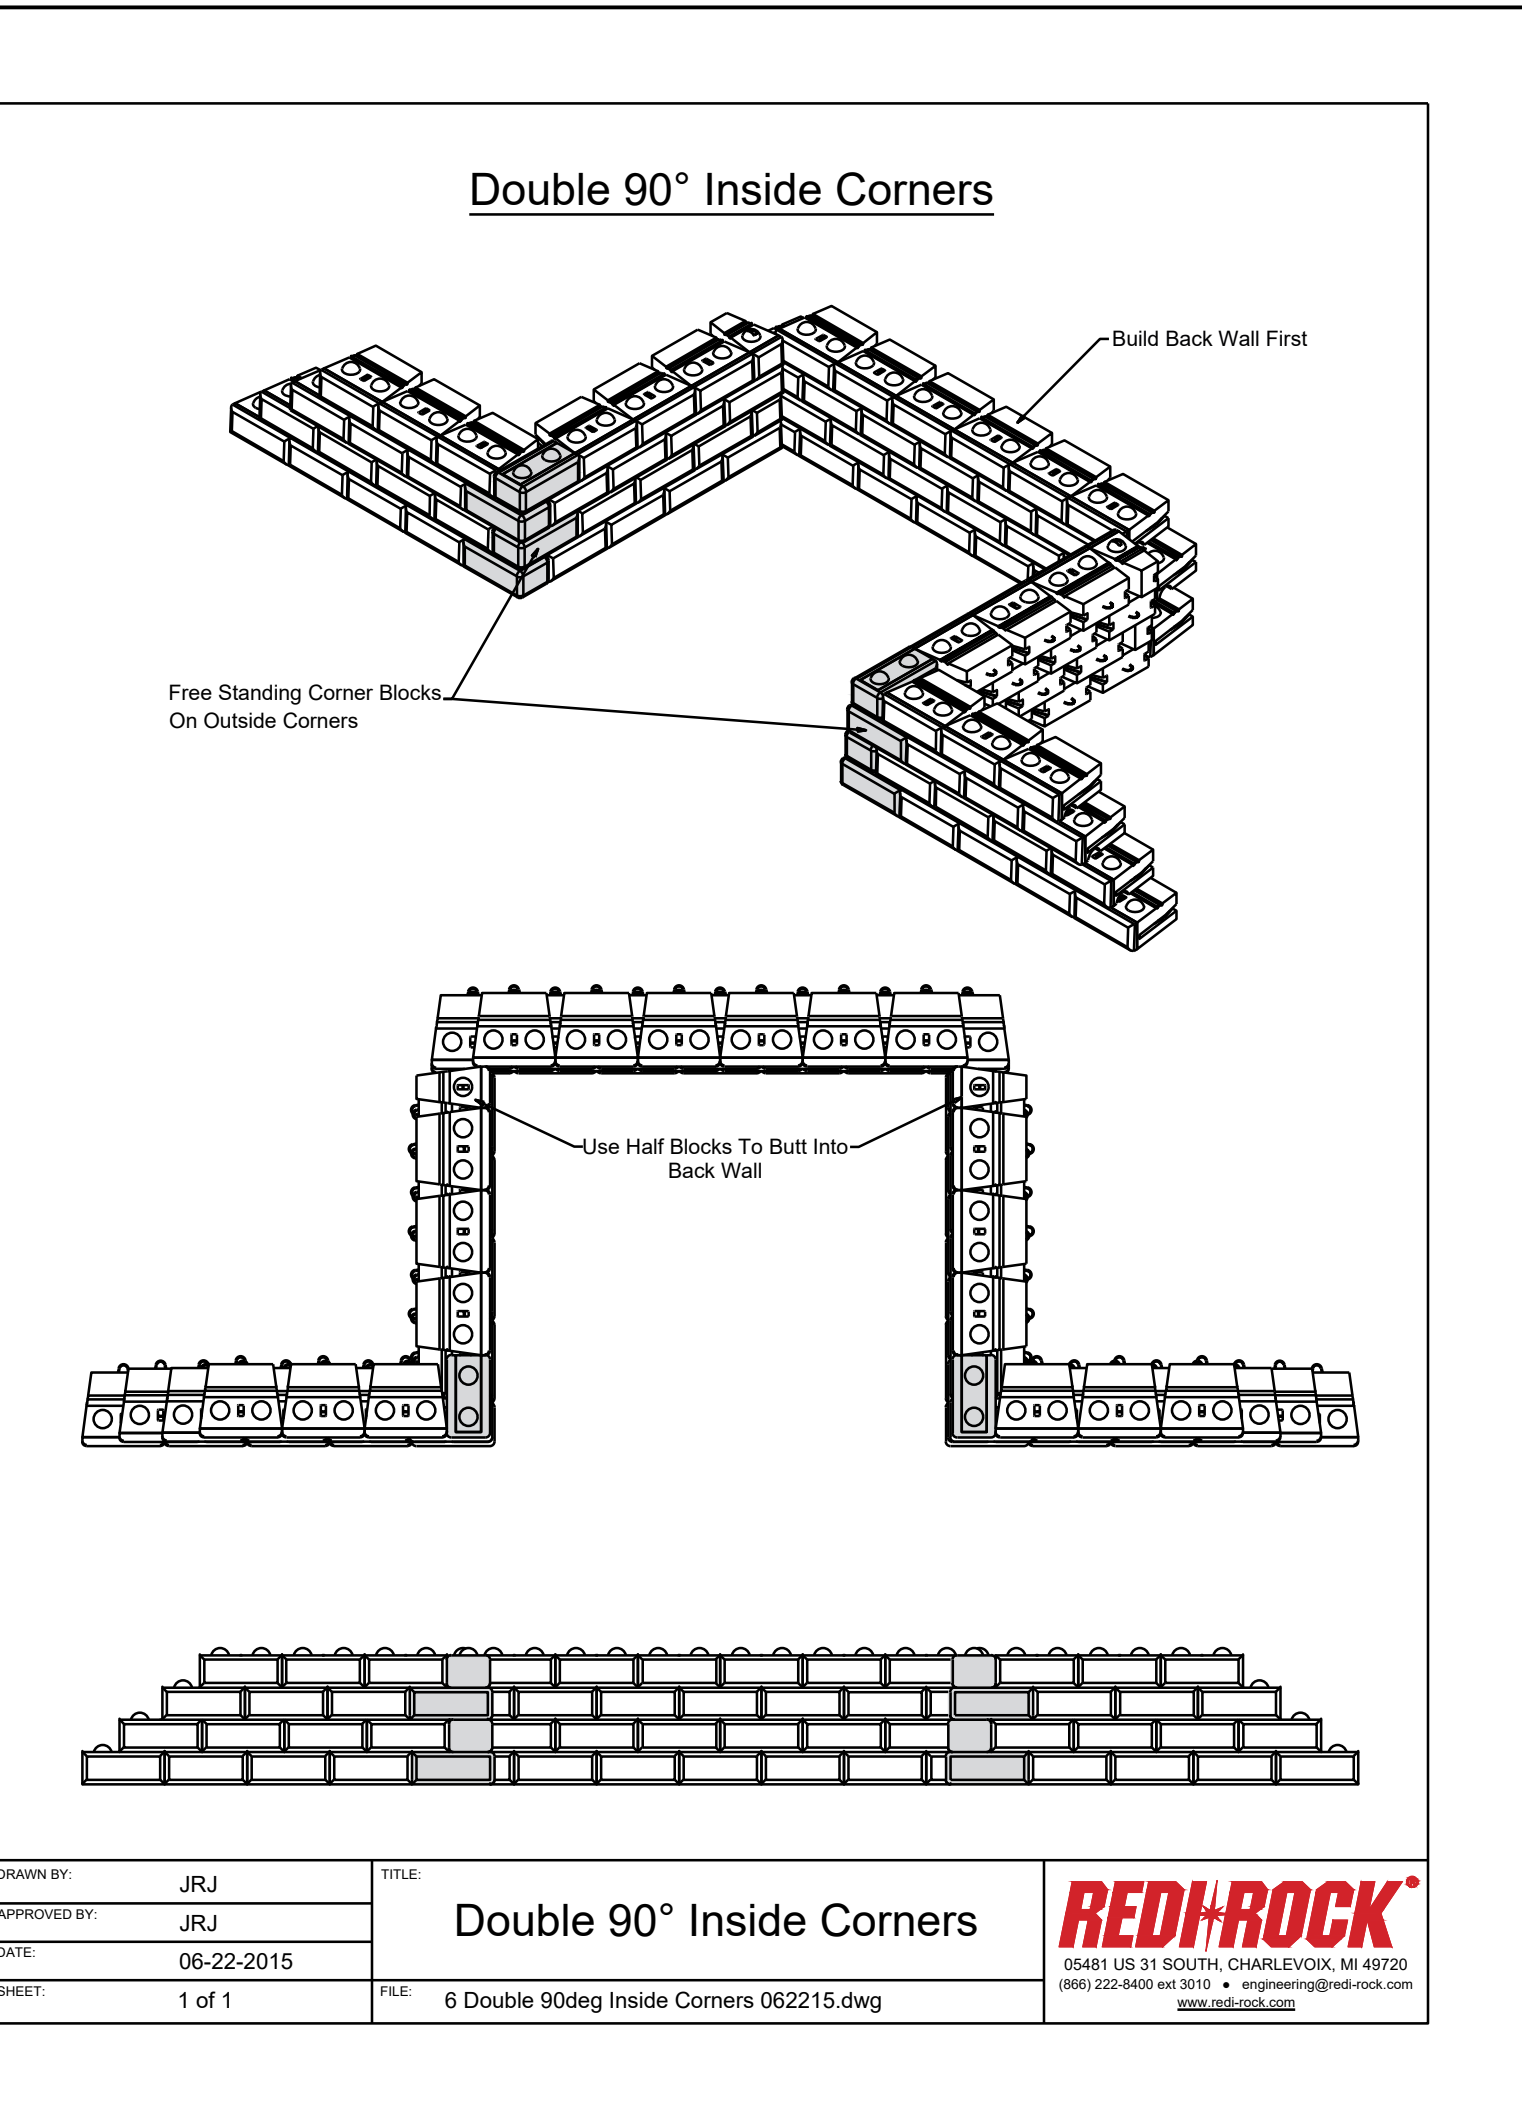

NOTES:
1. THIS DRAWING IS FOR REFERENCE ONLY. THE CONTRACTOR SHALL ENGINEERED SHOP DRAWINGS SEALED BY AN OHIO P.E.
2. BLOCK SHALL HAVE INTEGRATED COLOR. COLOR SHALL BE SELECTED BY OWNER.



⑤ WALLS #1 AND #3 CORNERS
Not to Scale

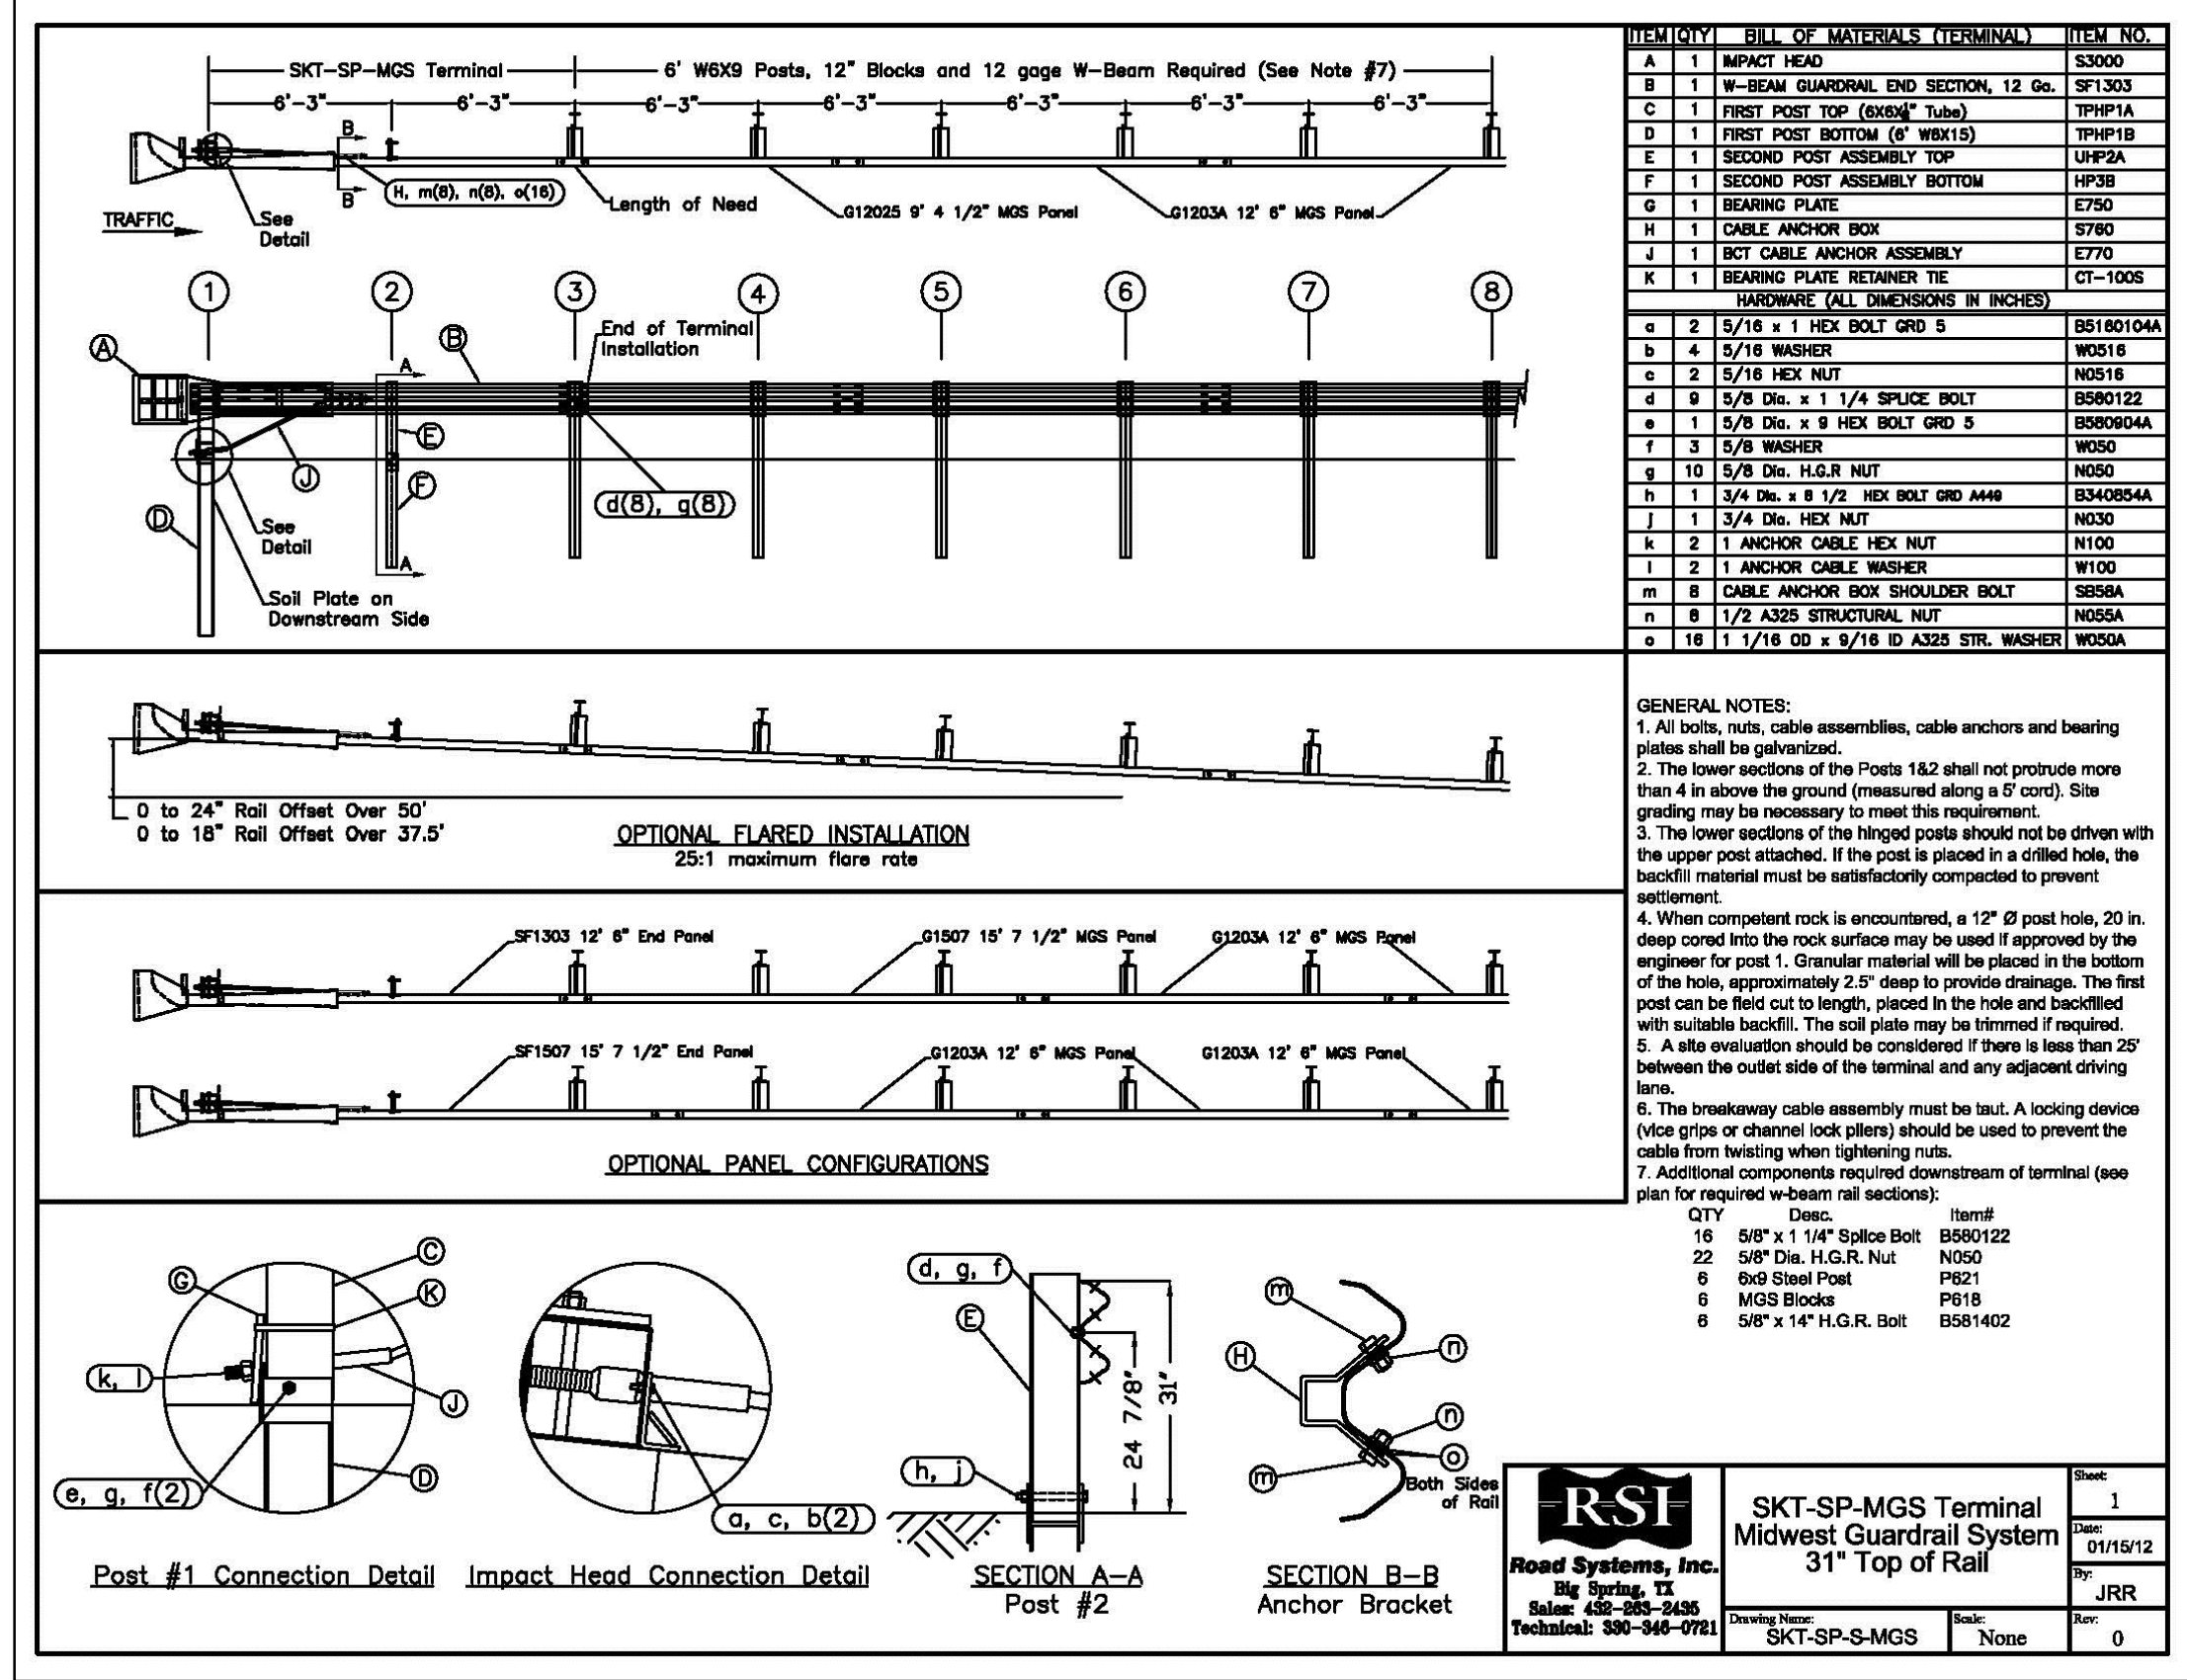

⑥ GUARD RAIL
Not to Scale

PROJECT NO
2203-2

ARCHITECTURAL VISION GROUP, LTD
ARCHITECTS • PLANNERS
23850 SPERRY DRIVE CLEVELAND, OHIO 44145

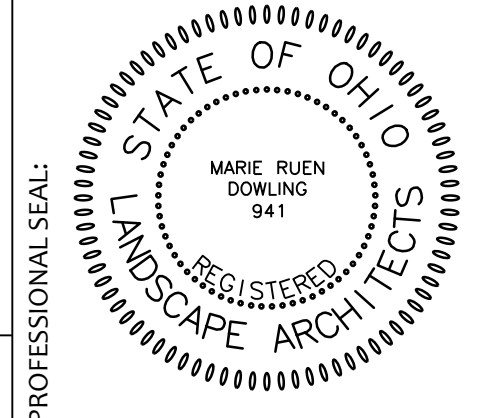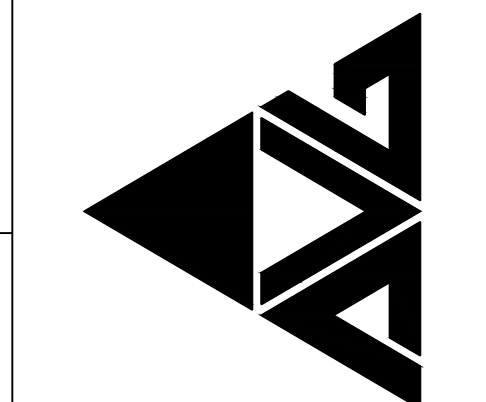

CONSULTANT:
behnke
LANDSCAPE ARCHITECTURE
26808 Sycamore Road, Suite 2
P.O. Box 589, 44145
E: info@behnke.com

MASSILON CITY SCHOOL
EAST SIDE CAMPUS
1 Paul E Brown Dr SE Massillon, OH 44646

MARK	DATE	DESCRIPTION
7/20/2023	FOR BID AND PERMIT	
ISSUED AS:		

PROJECT NO 2203-1
DRAWN BY
CHECKED BY
DATE

DETAILS

SHEET NO
L-504