

_____ 1 OVERALL EXTERIOR ELEVATION NORTH 1/16" = 1'-0" J (1.8) (H) \A-301 2 OVERALL EXTERIOR ELEVATION EAST 1/16" = 1'-0" 1 _____ _____ _____ _____ 3 OVERALL EXTERIOR ELEVATION SOUTH 1/16" = 1'-0" _____ _____ _____ __ __ __ __ _____ _ _ _ _ _ _ 4 OVERALL EXTERIOR ELEVATION WEST 1/16" = 1'-0" 1 2 3 4

_____ _____


1

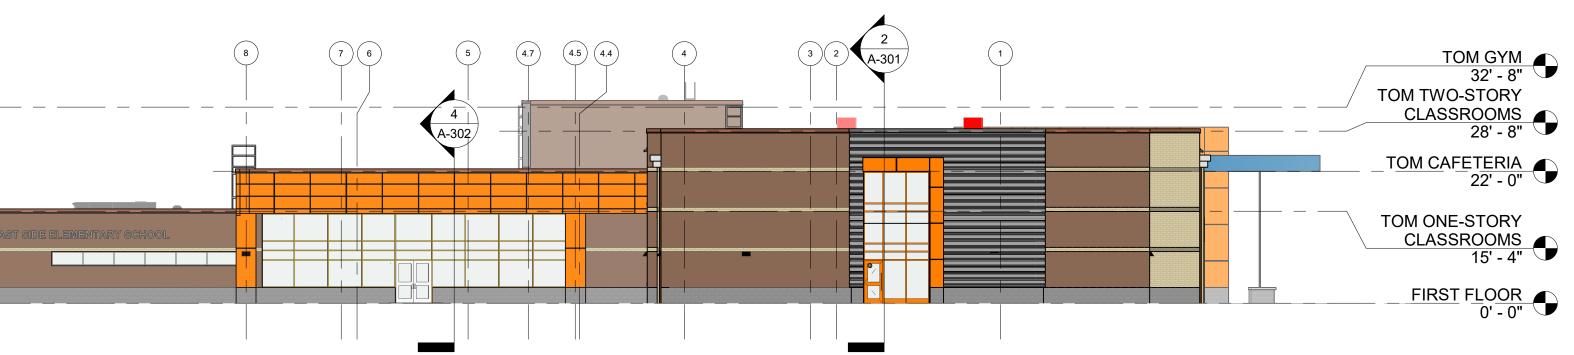



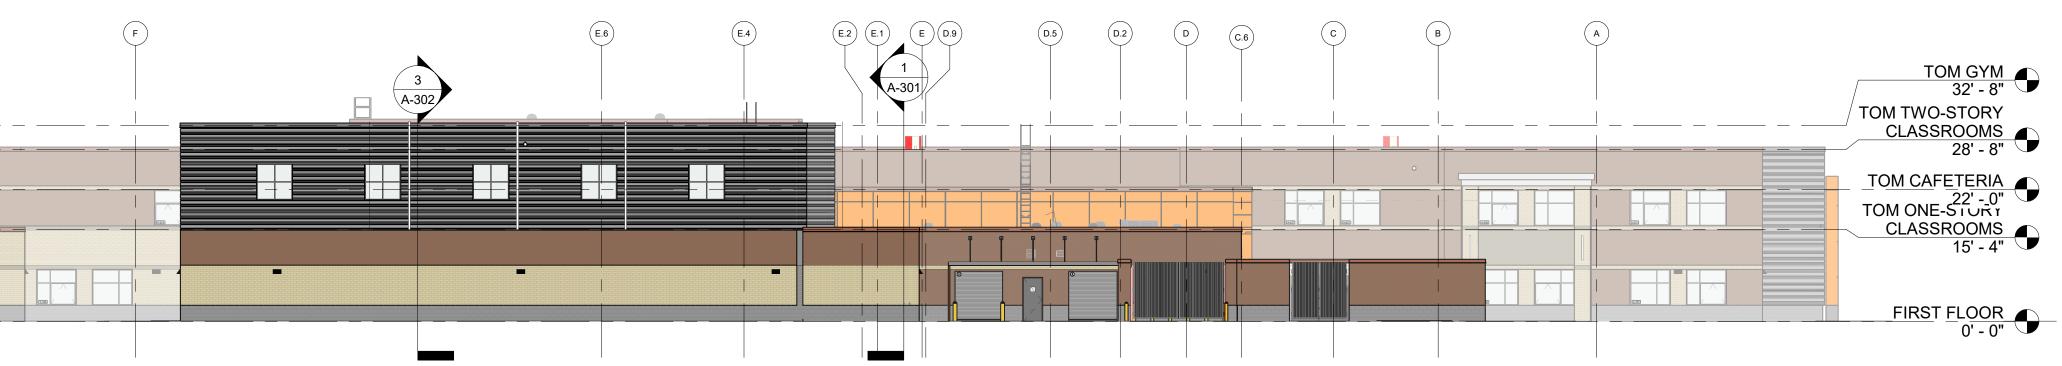



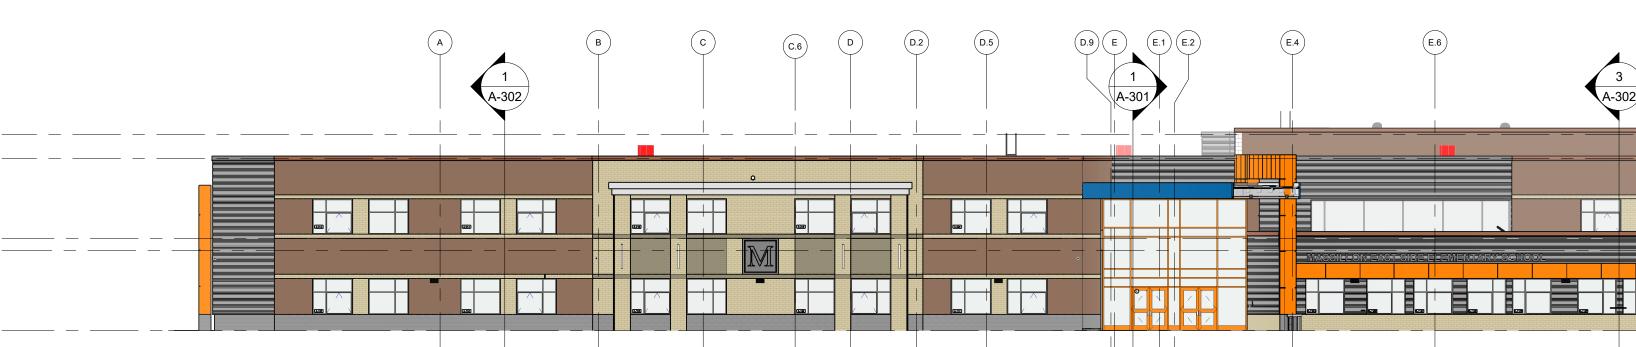


8


F 		TOM GYM 32' - 8" TOM TWO-STORY CLASSROOMS 28' - 8"
		TOM ONE-STORY <u>CLASSROOMS</u> 15' - 4" <u>SECOND FLOOR</u> 13' - 4" <u>FIRST FLOOR</u> 0' - 0"

13	14

GENERAL	NOTE

- ALL DRAWINGS TO BE READ IN CONJUNCTION WITH SPECIFICATIONS. THE CONTRACTOR IS RESPONSIBLE FOR COORDINATION OF STRUCTURAL, MECHANICAL, PLUMBING, FIRE SUPPRESSION, ELECTRICAL, AND TECHNOLOGY SYSTEMS.
- THE CONTRACTOR SHALL PROVIDE EXTERIOR WALL CONTROL JOINTS PER TYPICAL DETAIL ON SHEET A-521, LOCATED PLUS OR MINUS 20'-0" O.C. AND/OR WHERE INDICATED ON SHEETS A101-A THRU A-101-C.
- masonry control joints as shown and dimensioned on EXTERIOR ELEVATIONS SHALL NOT BE MOVED WITHOUT PRIOR WRITTEN CONSENT FROM ARCHITECT. IF IT IS DETERMINED IN THE FIELD THAT CONTROL JOINTS WOULD BE BETTER SUITED AT LOCATIONS OTHER THAN SHOWN ON PLANS AND ELEVATIONS, NOTIFY ARCHITECT PRIOR TO CONSTRUCTION FOR COORDINATION AND WRITTEN APPROVAL.
- DOWNSPOUT NOZZLES LOCATED IN METAL PANELS ARE TO BE POWDER COATED TO MATCH COLOR OF METAL PANEL.

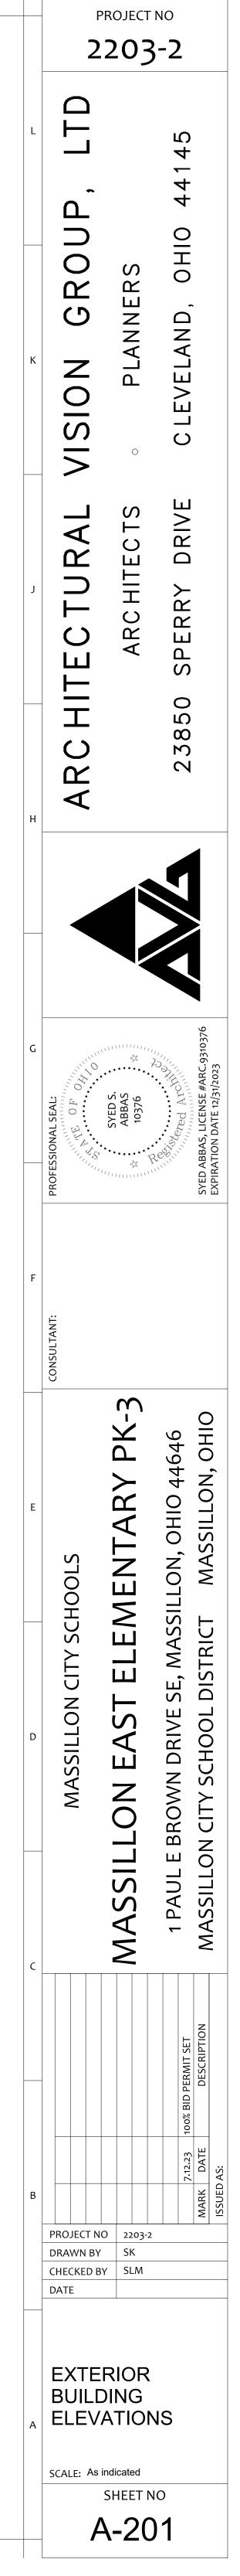

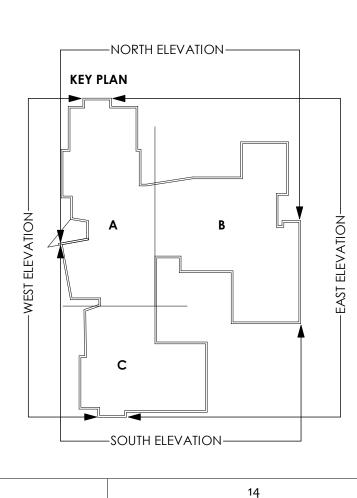

13