




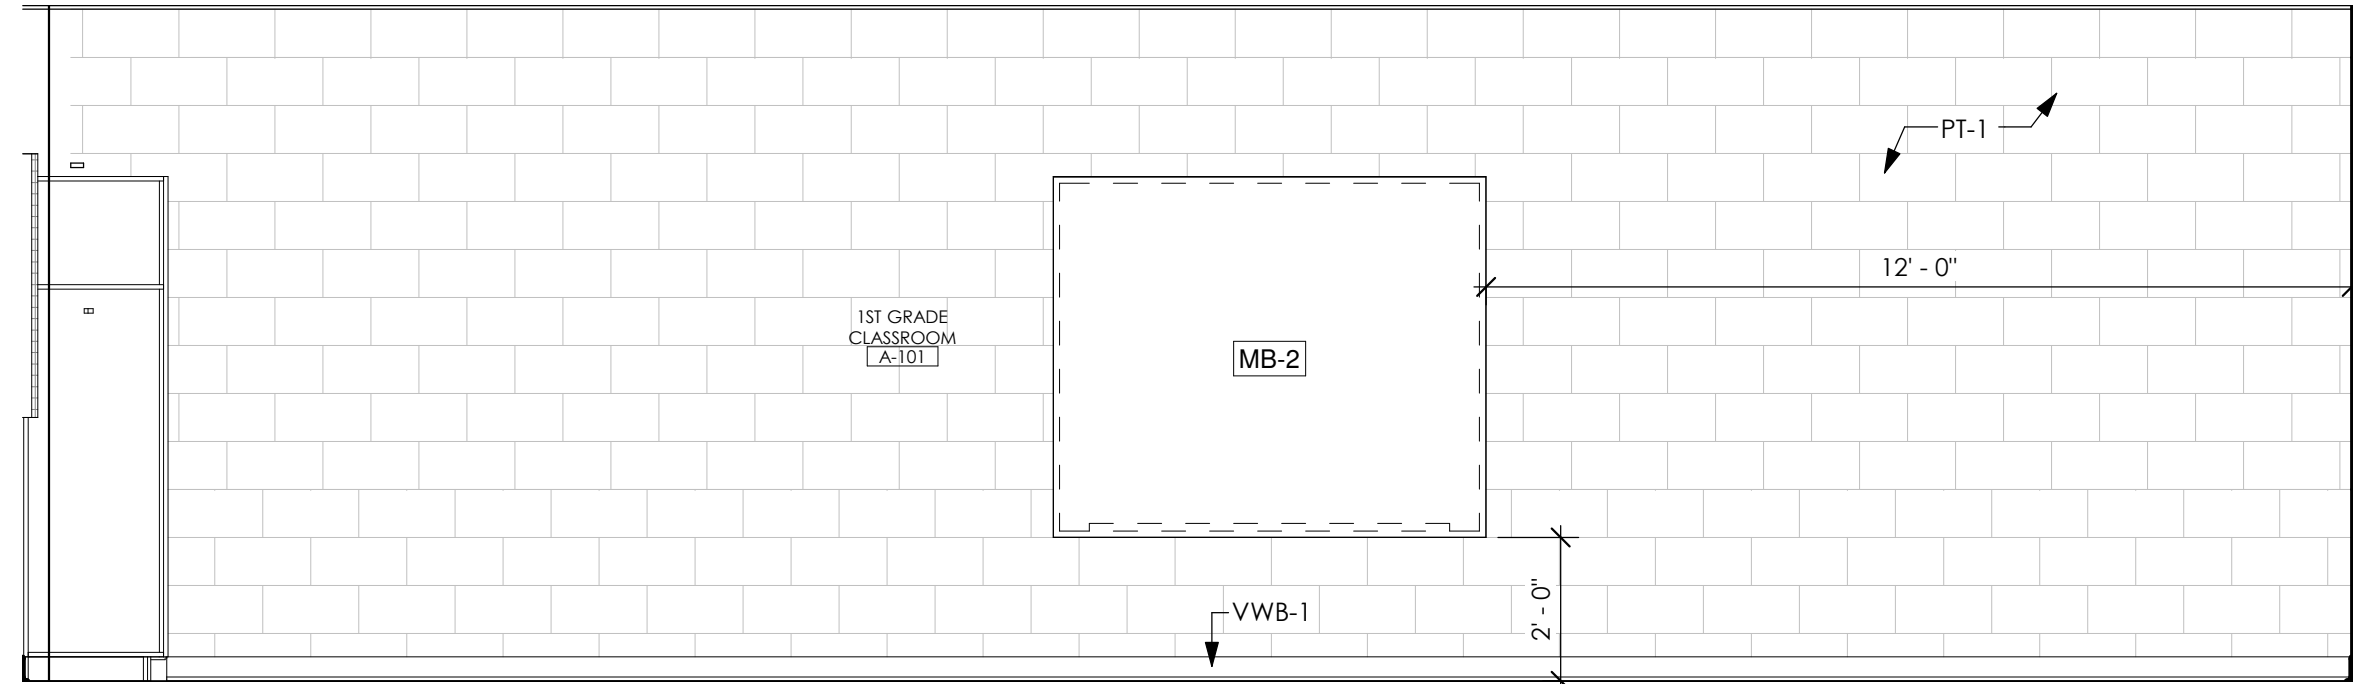


1 1ST GRADE CLASSROOM A-101 - NORTH
ELEVATION
3/8" = 1'-0"

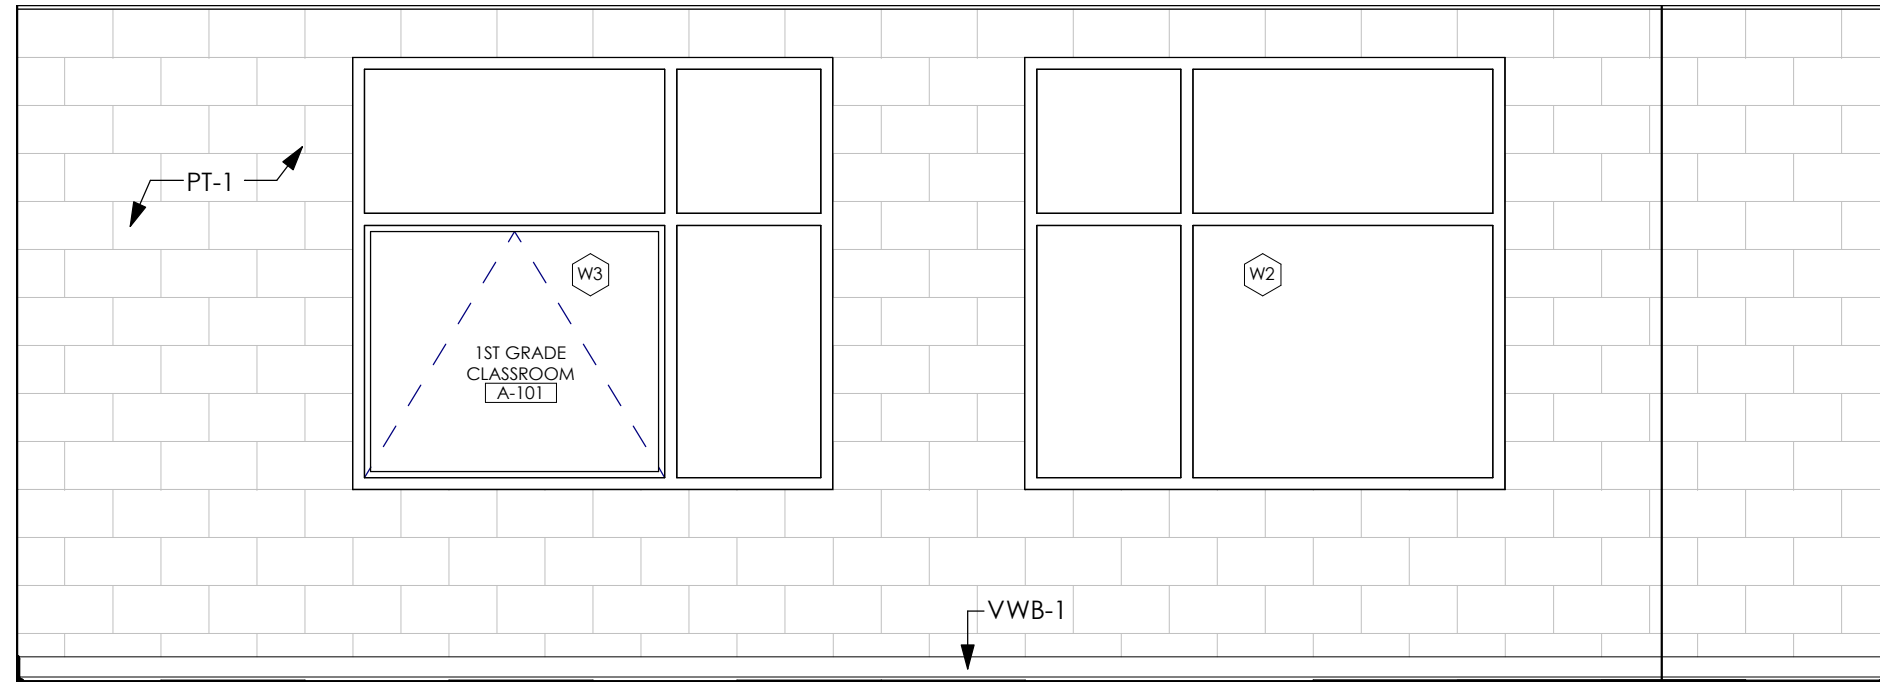


2 1ST GRADE CLASSROOM A-101 - EAST
ELEVATION
3/8" = 1'-0"

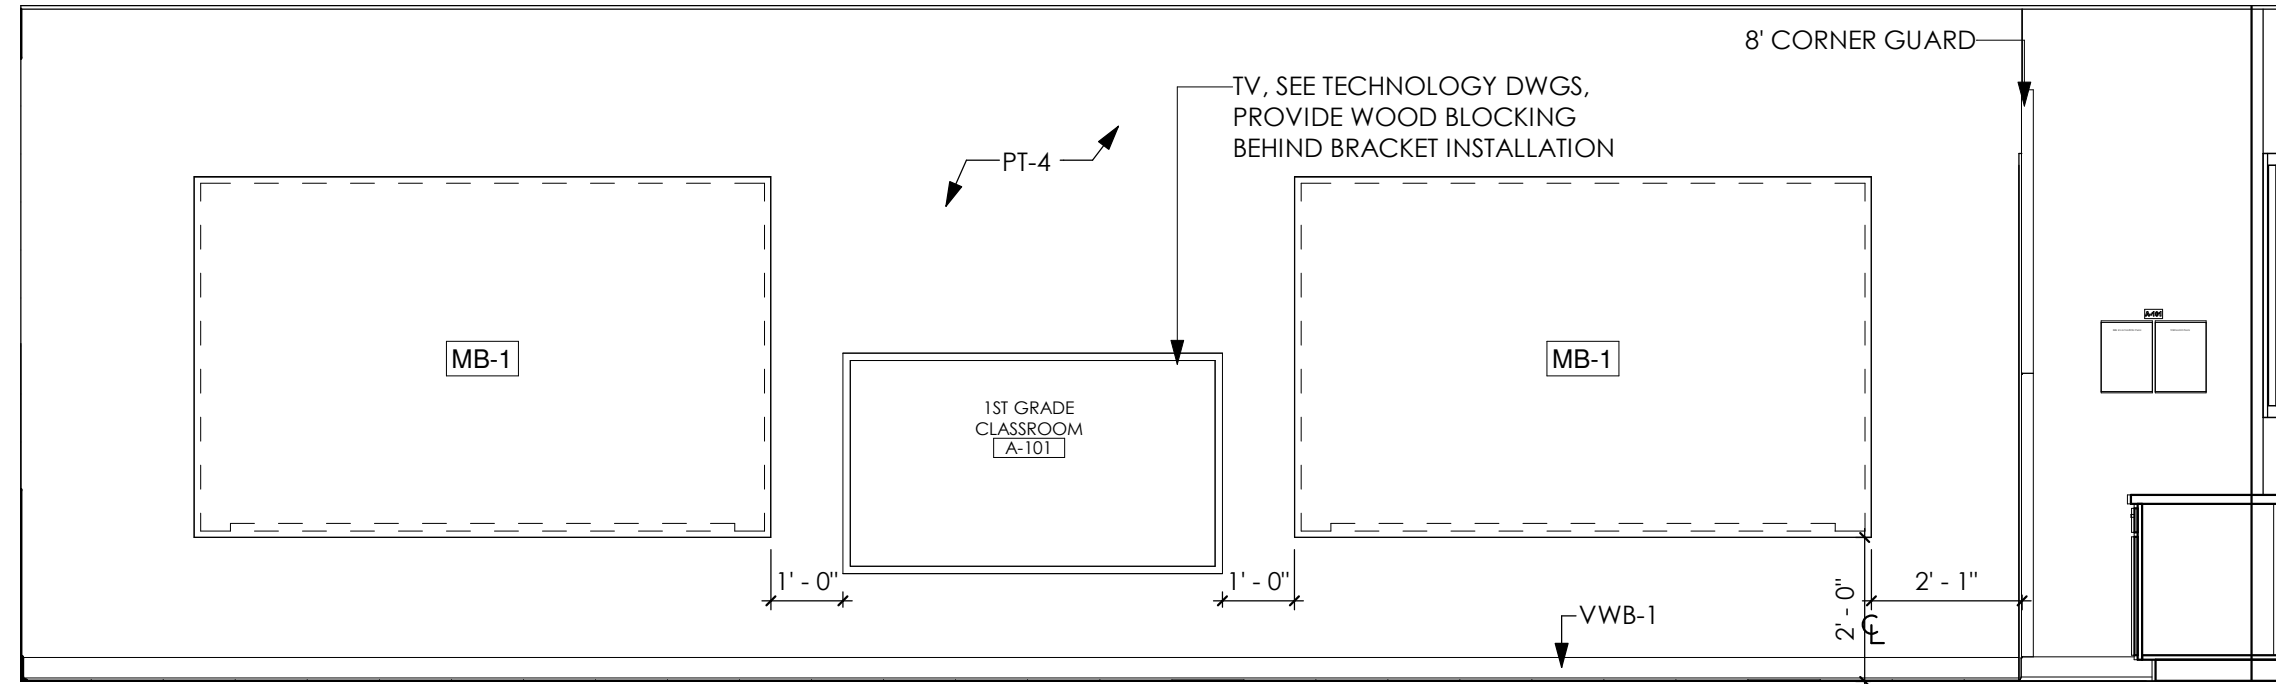


3 1ST GRADE CLASSROOM A-101 - SOUTH
ELEVATION
3/8" = 1'-0"

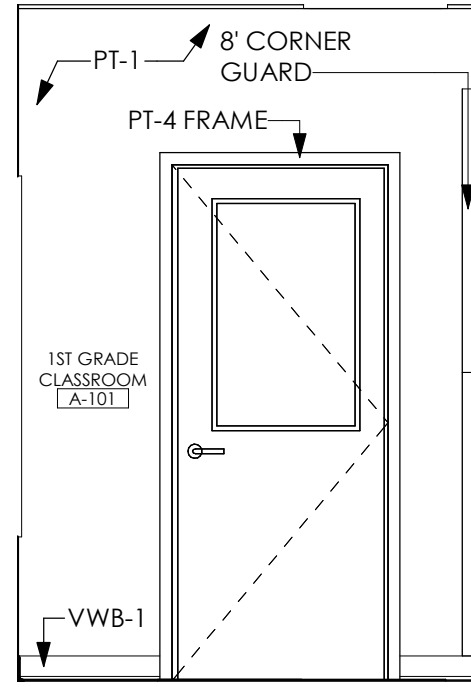


4 1ST GRADE CLASSROOM A-101 - WEST
ELEVATION
3/8" = 1'-0"

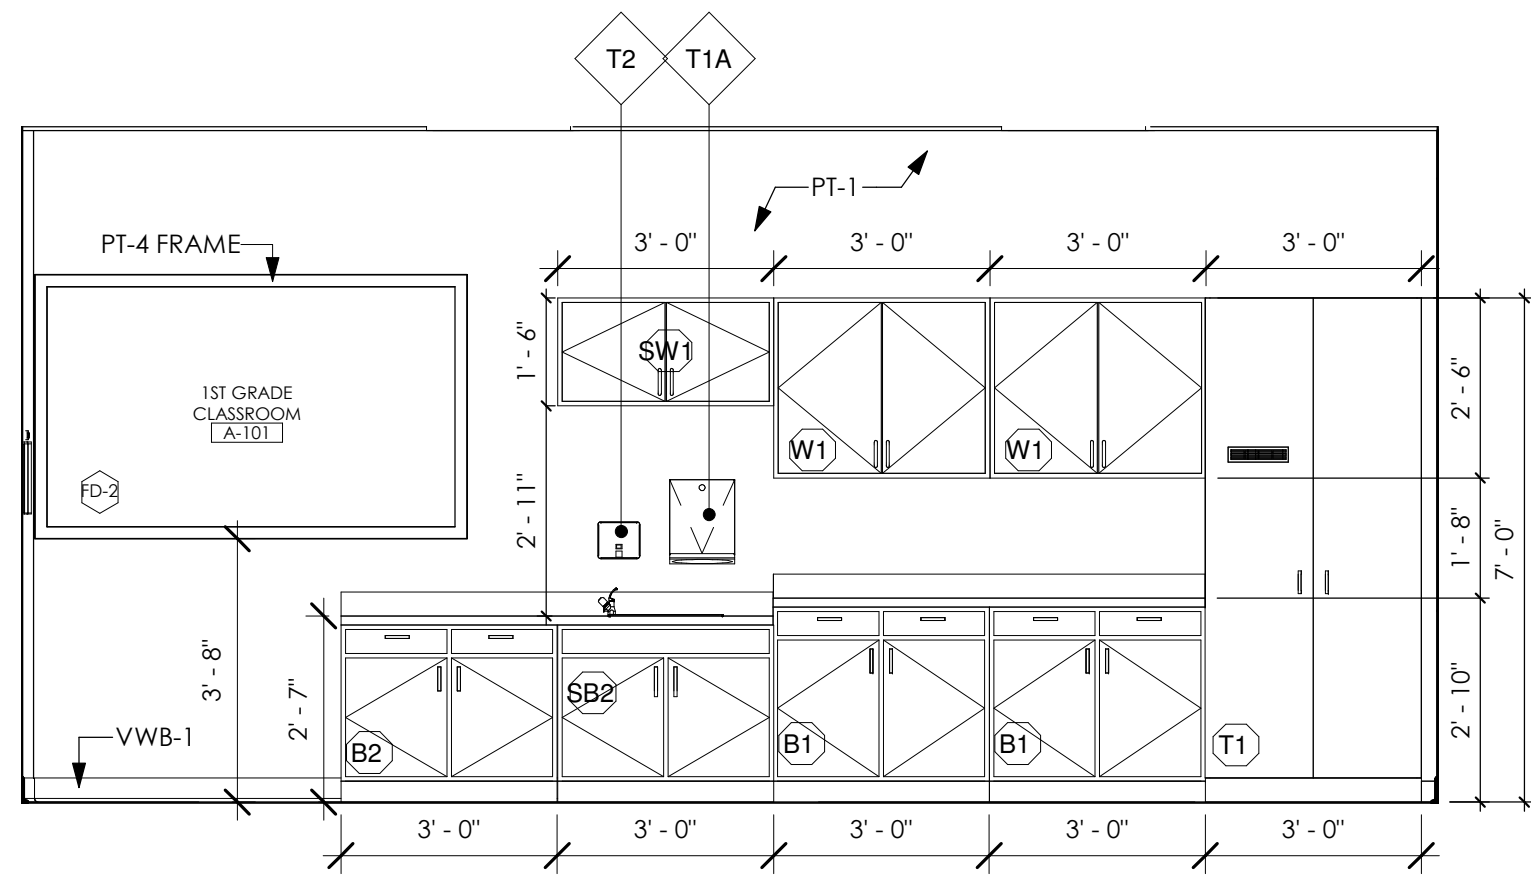


5 1ST GRADE CLASSROOM A-101 - WEST
ELEVATION
3/8" = 1'-0"

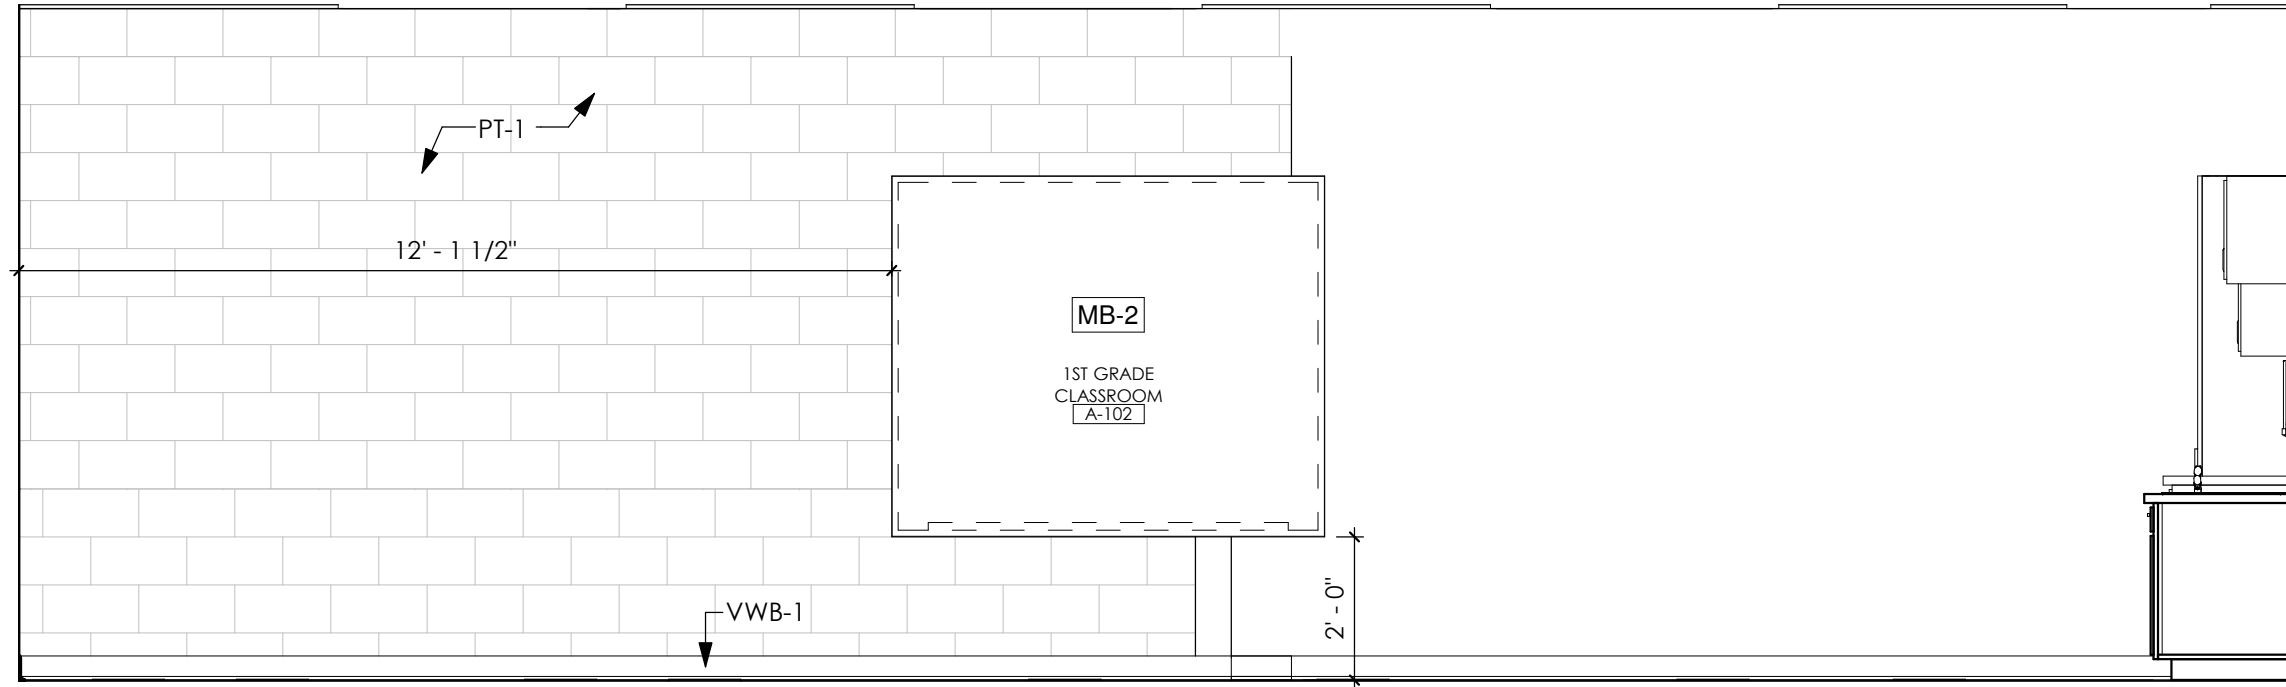


6 1ST GRADE CLASSROOM A-102 - NORTH
ELEVATION
3/8" = 1'-0"

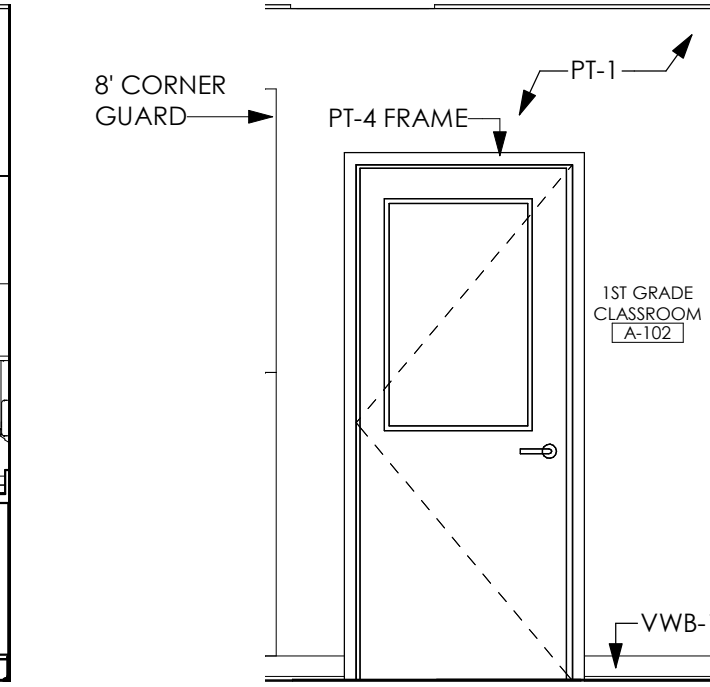


7 1ST GRADE CLASSROOM A-102 - EAST
ELEVATION
3/8" = 1'-0"

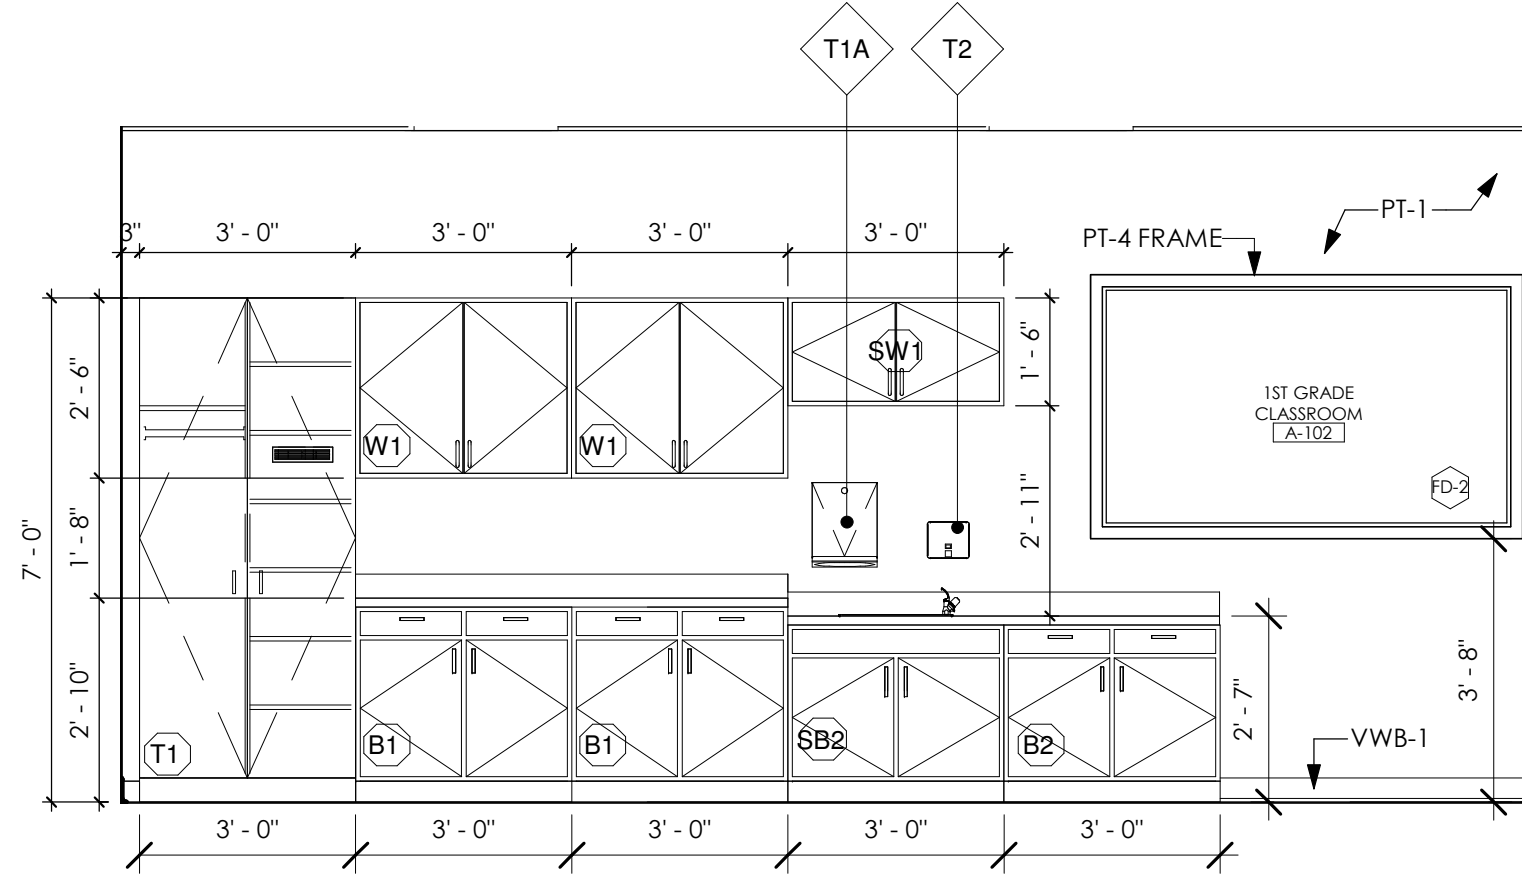


8 1ST GRADE CLASSROOM A-102 - EAST
ELEVATION
3/8" = 1'-0"

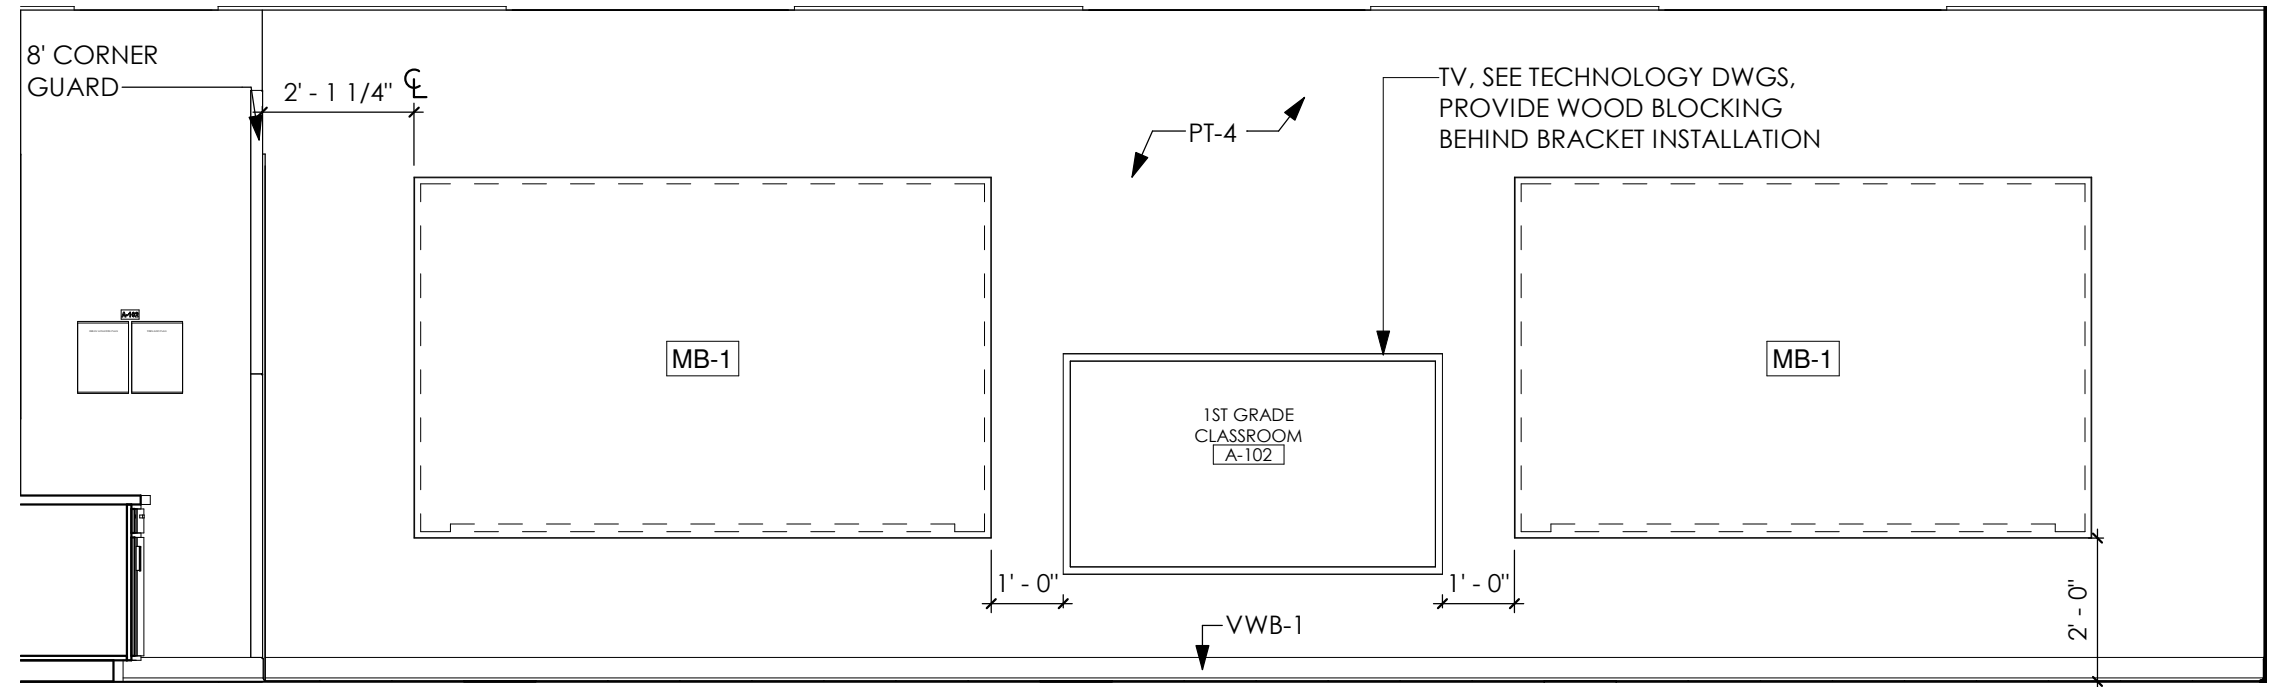


9 1ST GRADE CLASSROOM A-102 - SOUTH
ELEVATION
3/8" = 1'-0"

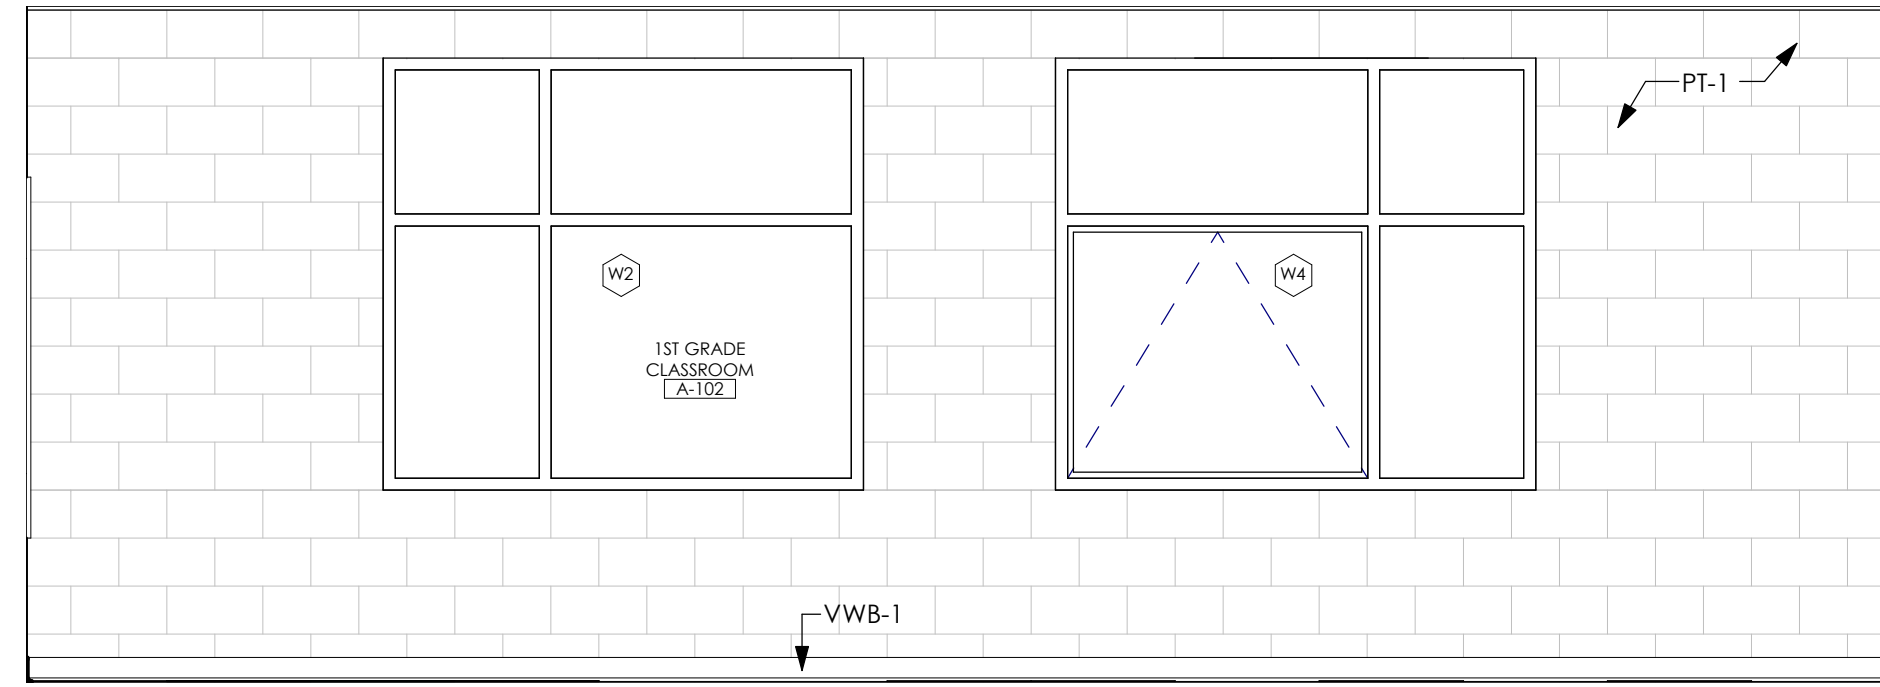


10 1ST GRADE CLASSROOM A-102 - WEST
ELEVATION
3/8" = 1'-0"

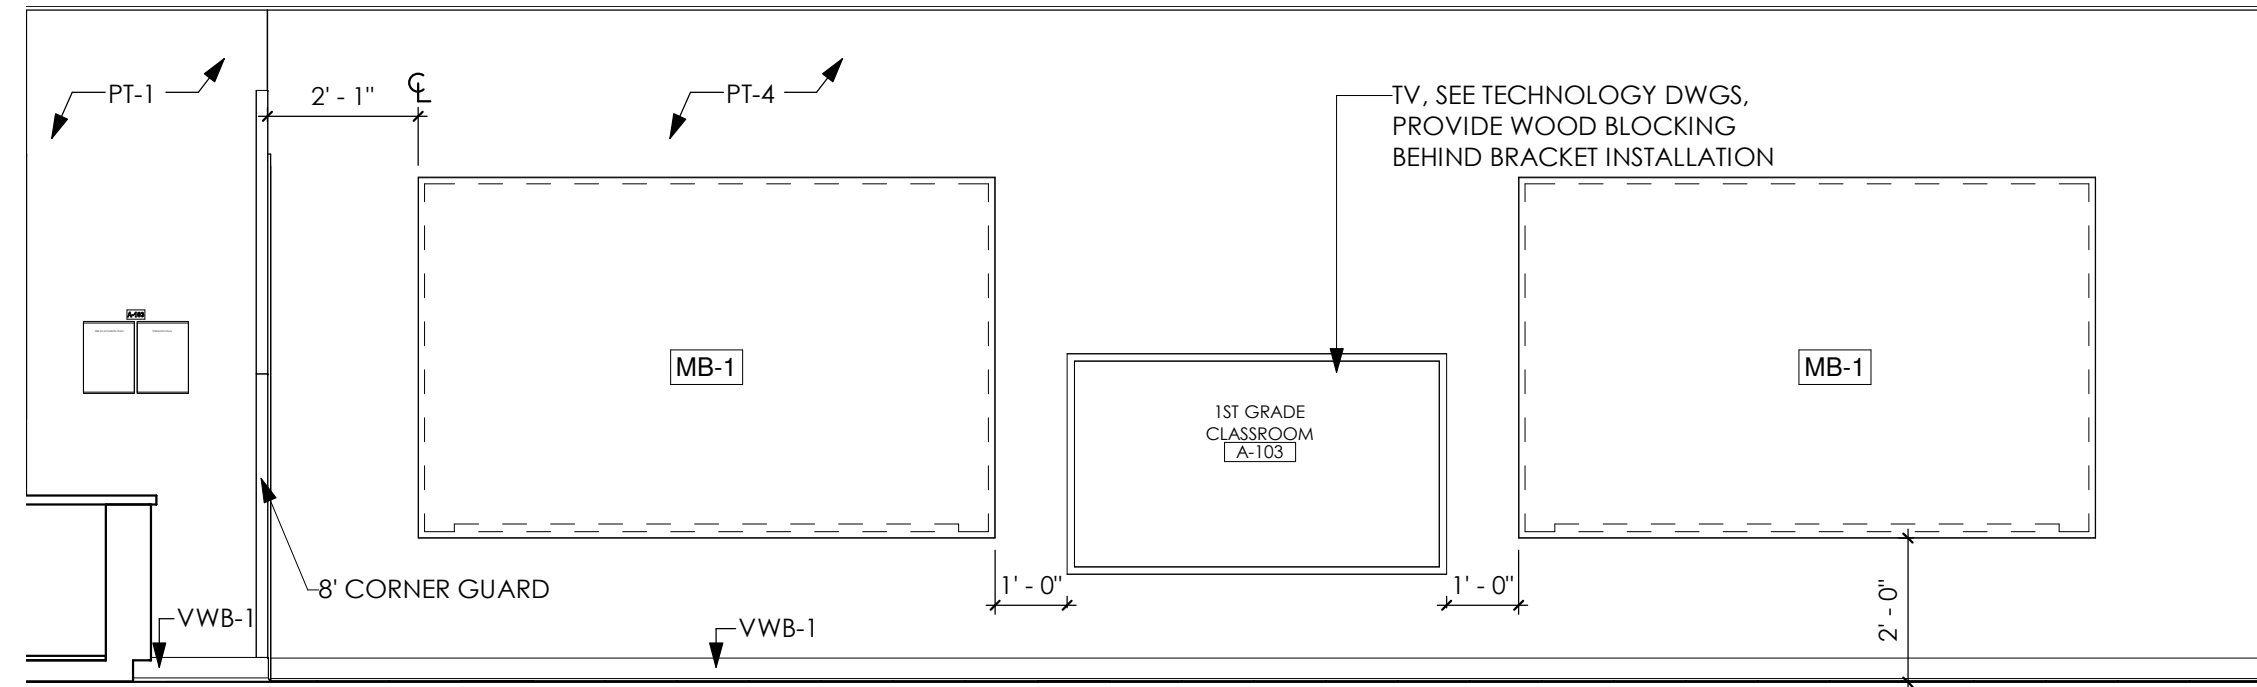


11 1ST GRADE CLASSROOM A-103 - NORTH
ELEVATION
3/8" = 1'-0"

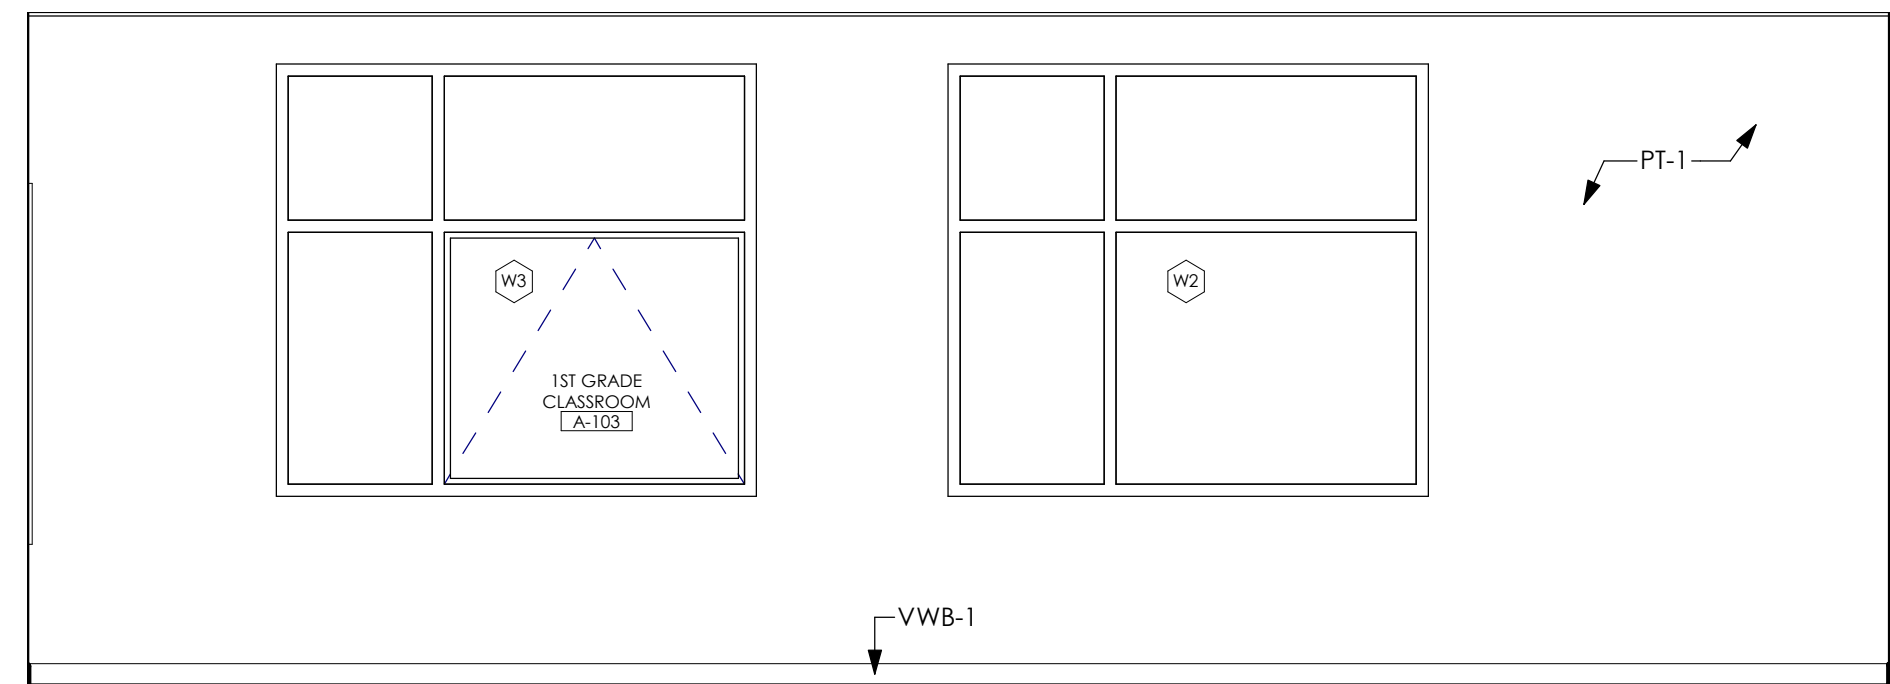


12 1ST GRADE CLASSROOM A-103 - EAST
ELEVATION
3/8" = 1'-0"

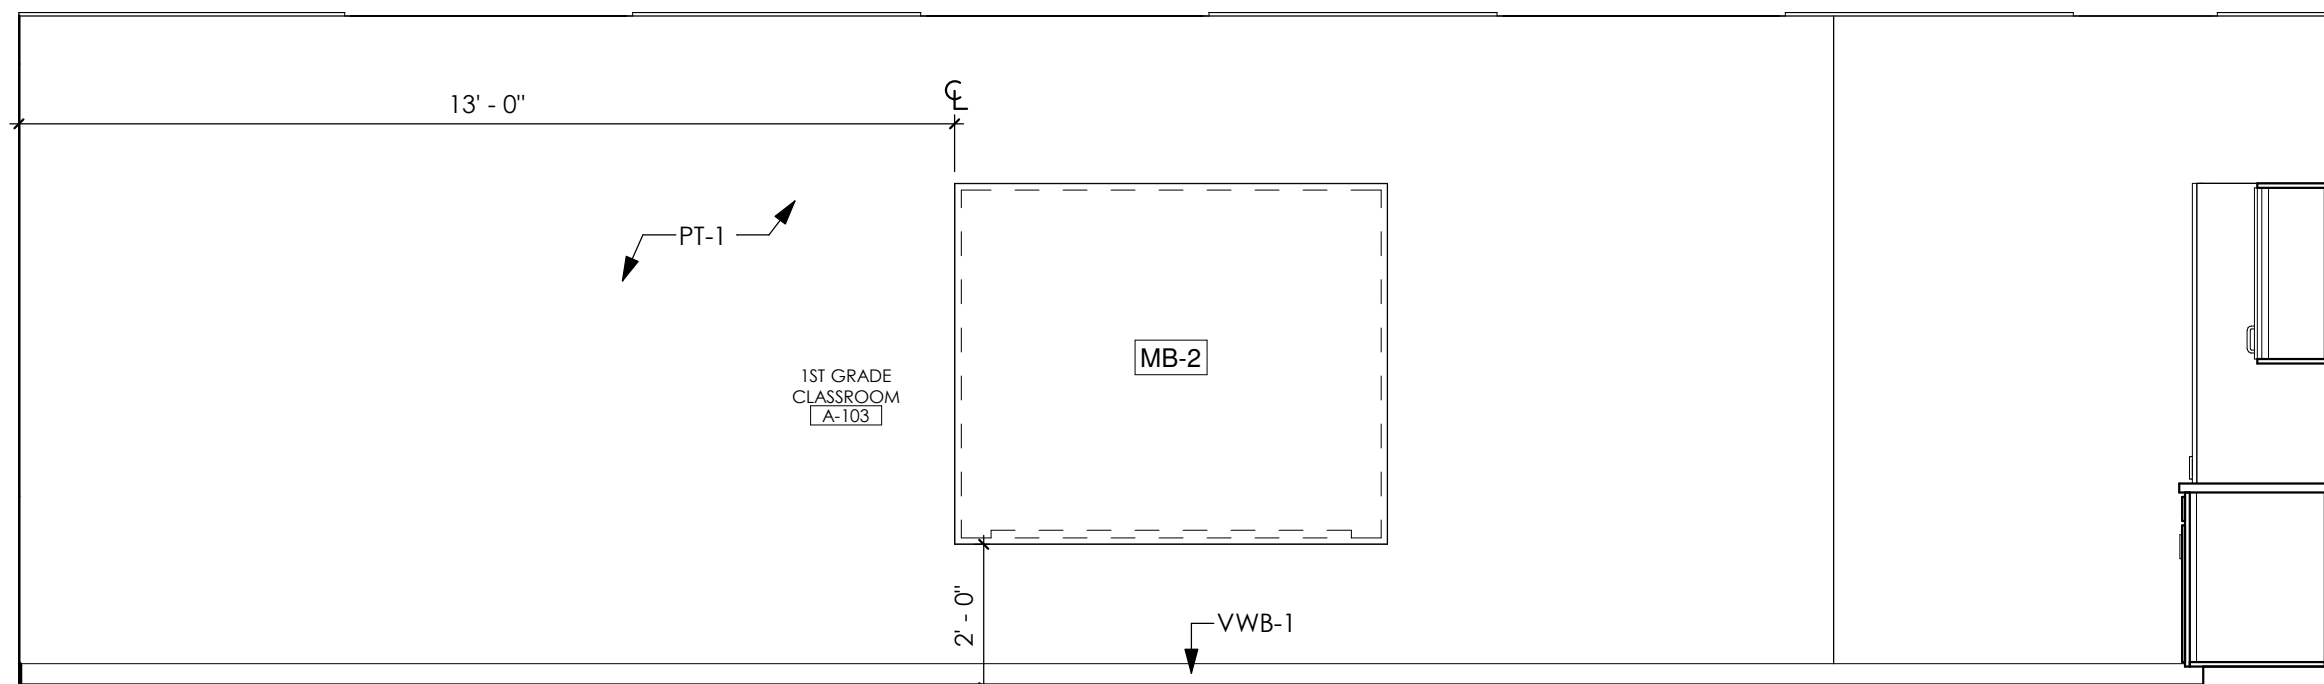


13 1ST GRADE CLASSROOM A-103 - SOUTH
ELEVATION
3/8" = 1'-0"

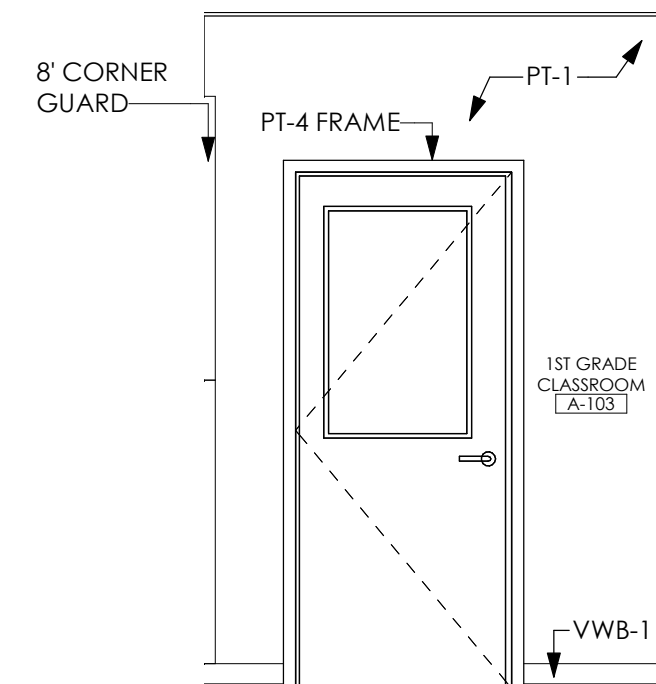


14 1ST GRADE CLASSROOM A-103 - WEST
ELEVATION
3/8" = 1'-0"

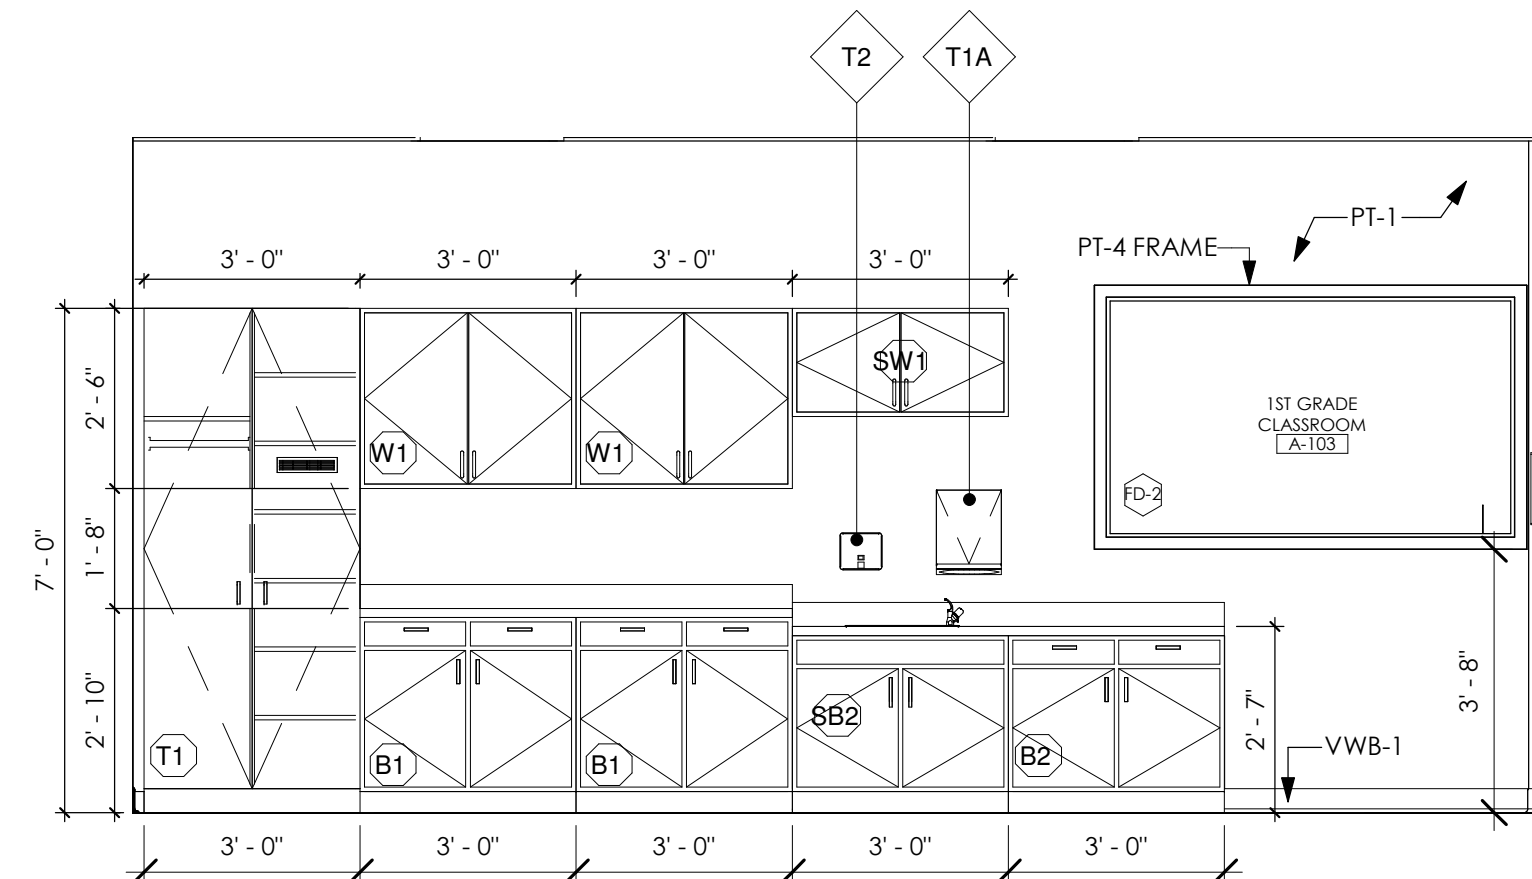


15 1ST GRADE CLASSROOM A-103 - WEST
ELEVATION
3/8" = 1'-0"

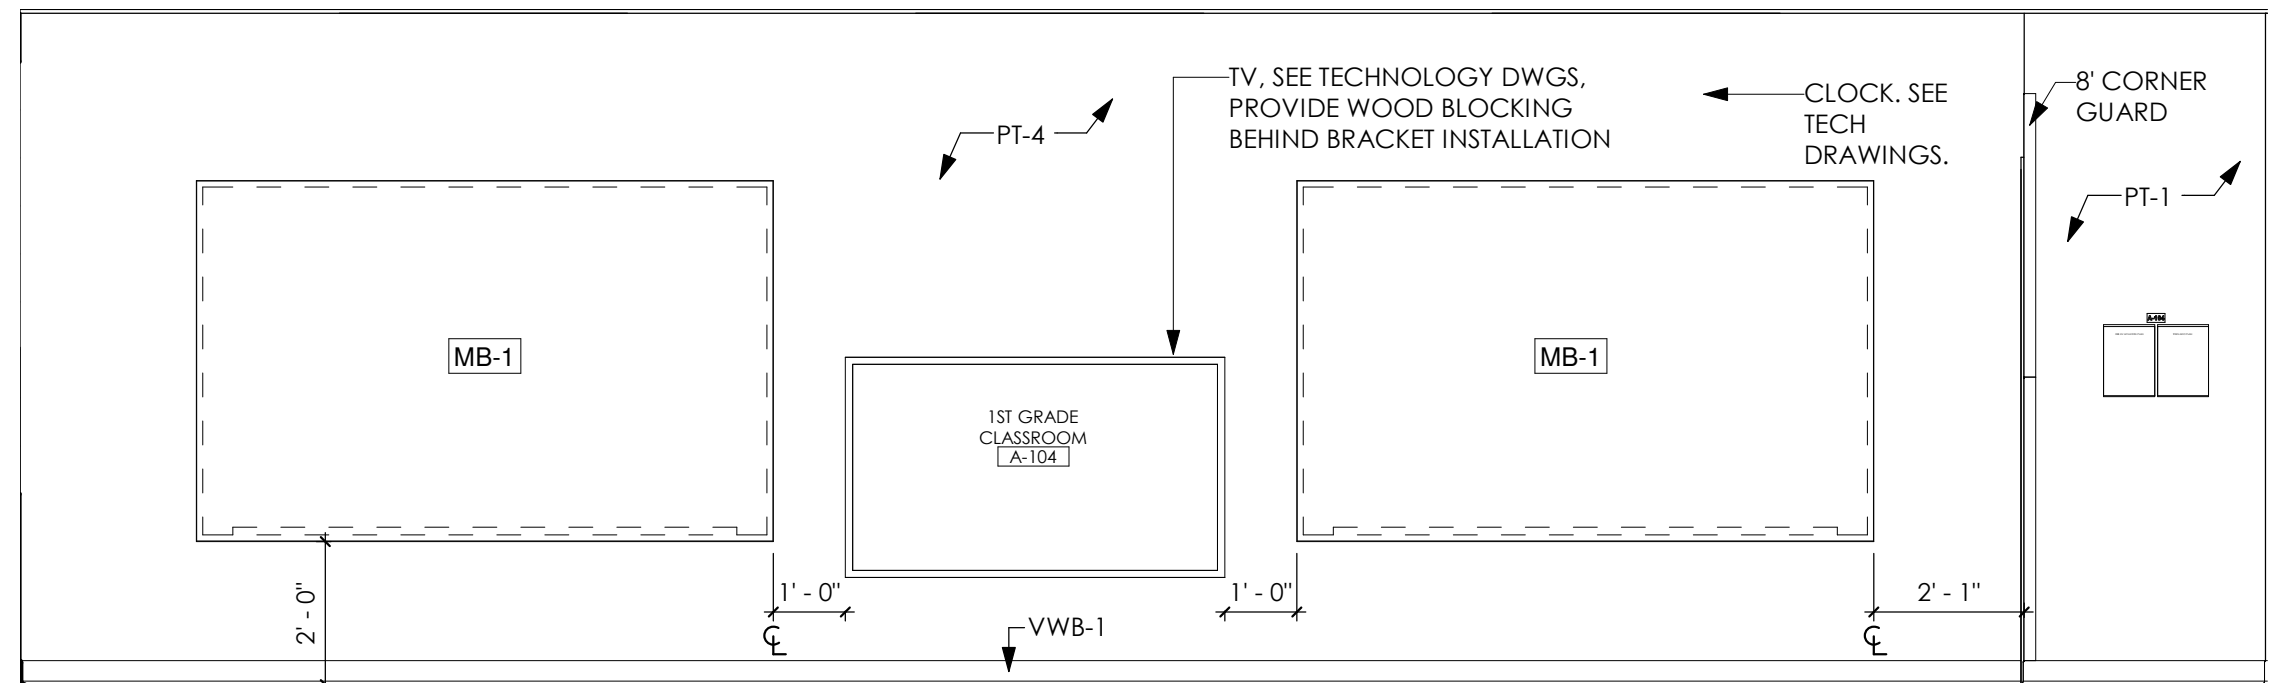


16 1ST GRADE CLASSROOM A-104 - NORTH
ELEVATION
3/8" = 1'-0"

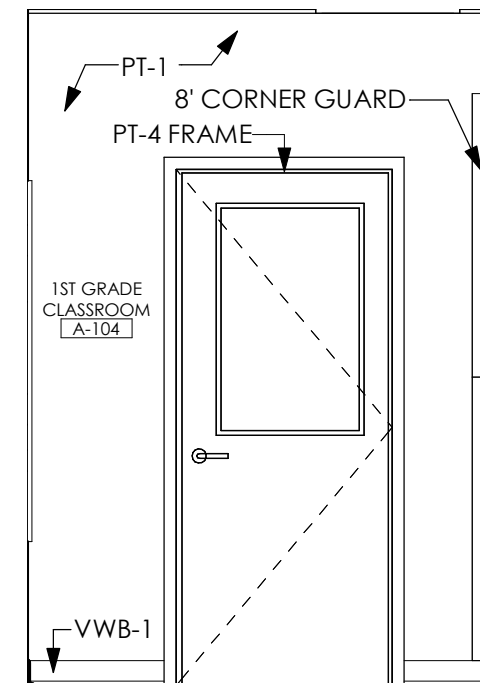


17 1ST GRADE CLASSROOM A-104 - EAST
ELEVATION
3/8" = 1'-0"

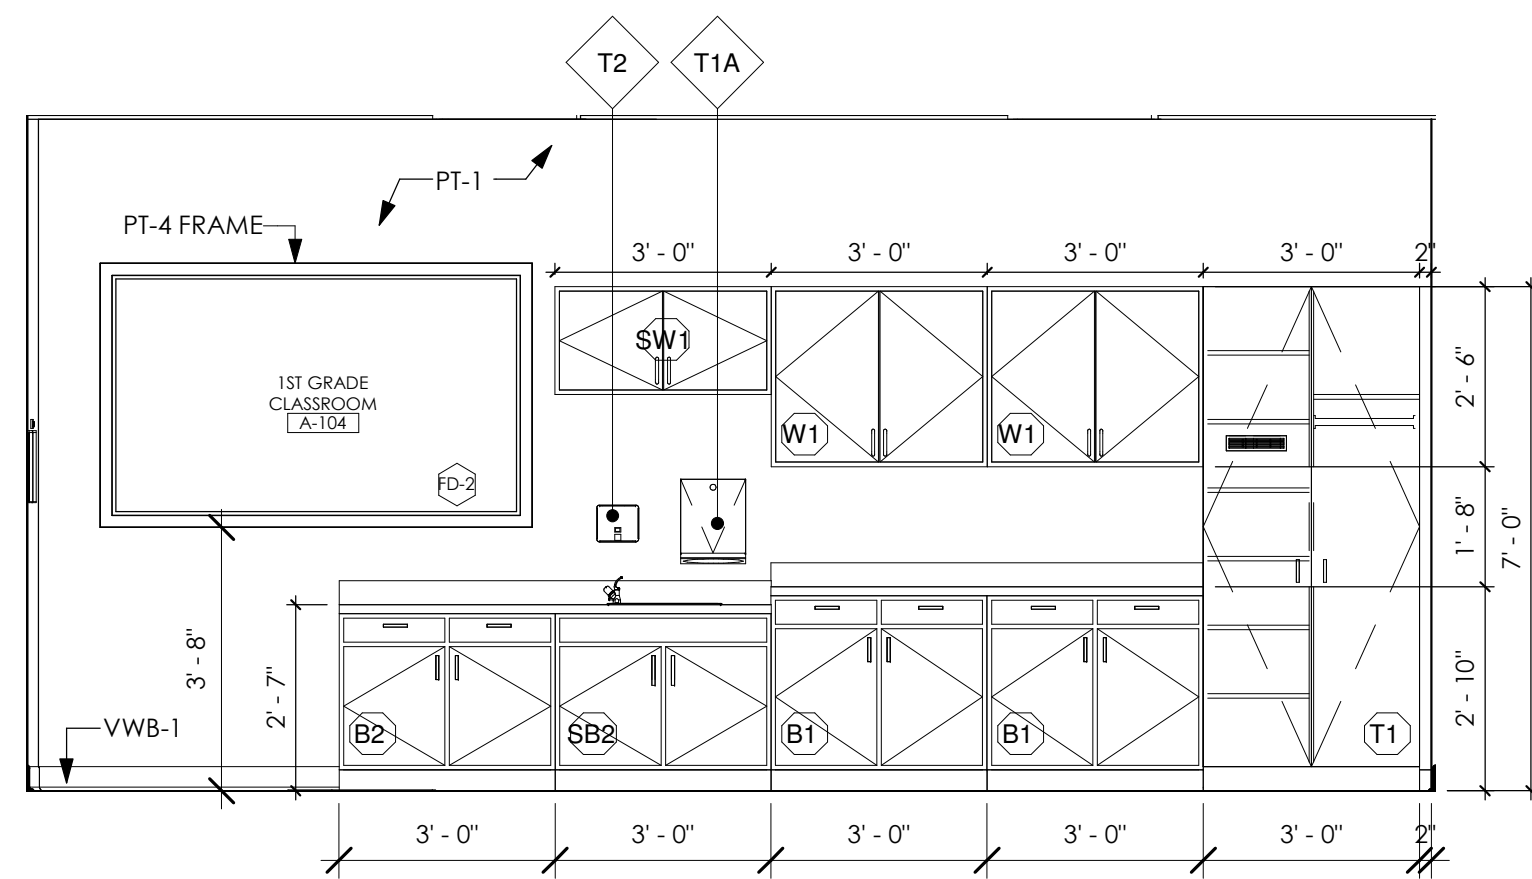

18 1ST GRADE CLASSROOM A-104 - EAST
ELEVATION
3/8" = 1'-0"

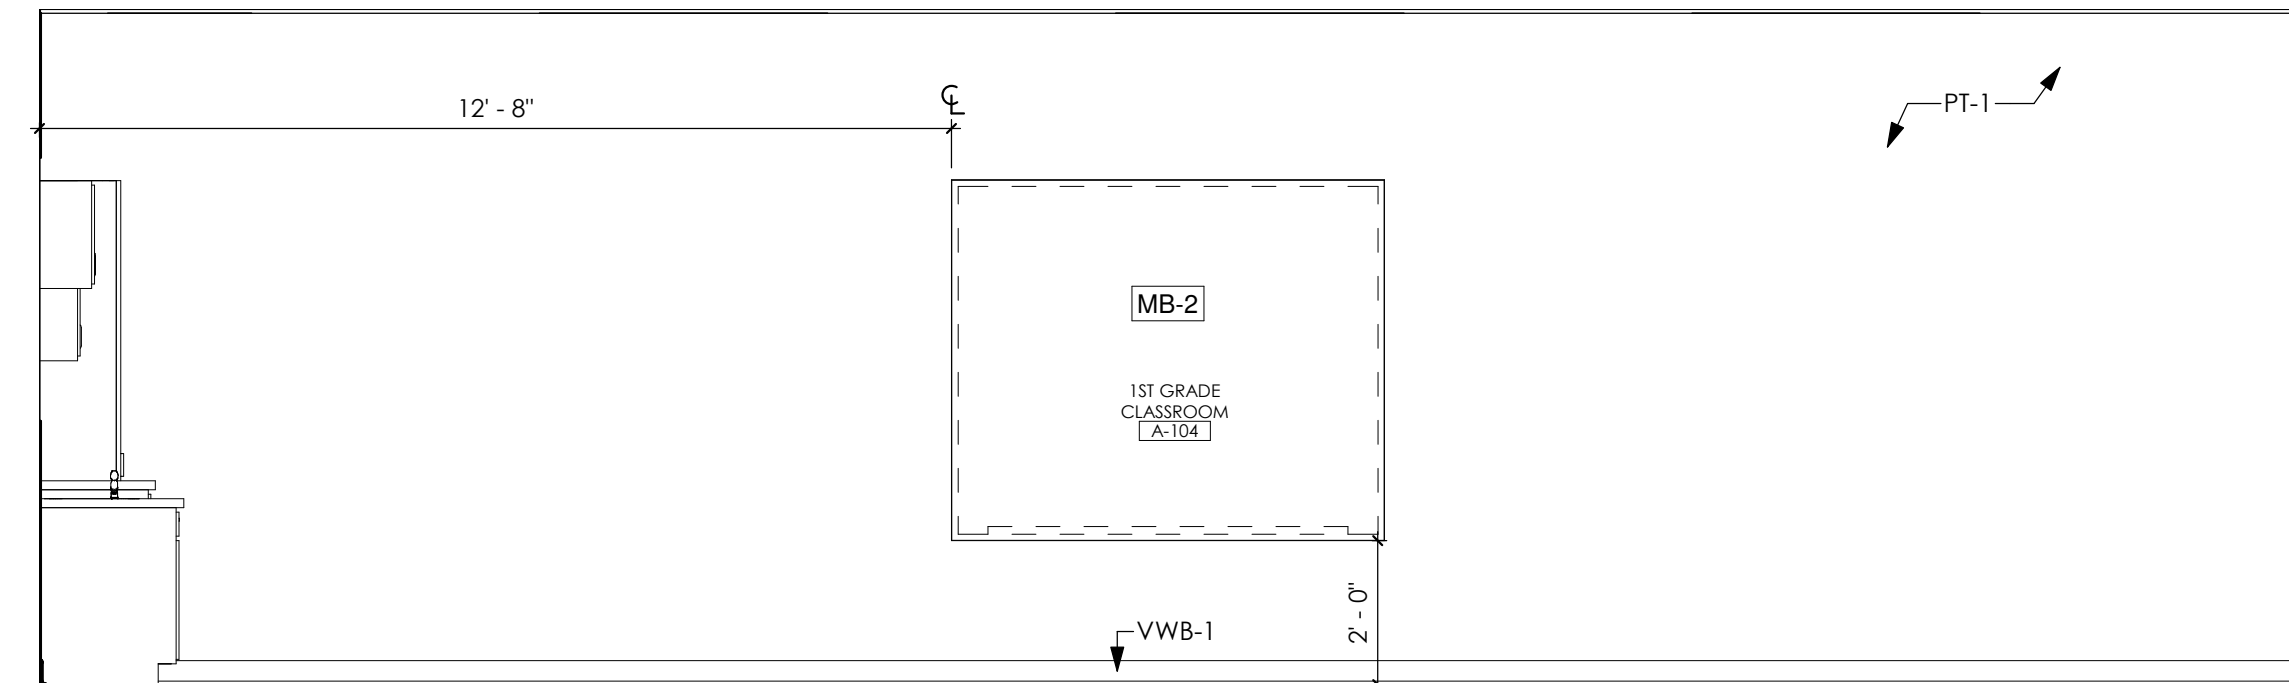

19 1ST GRADE CLASSROOM A-104 - SOUTH
ELEVATION
3/8" = 1'-0"

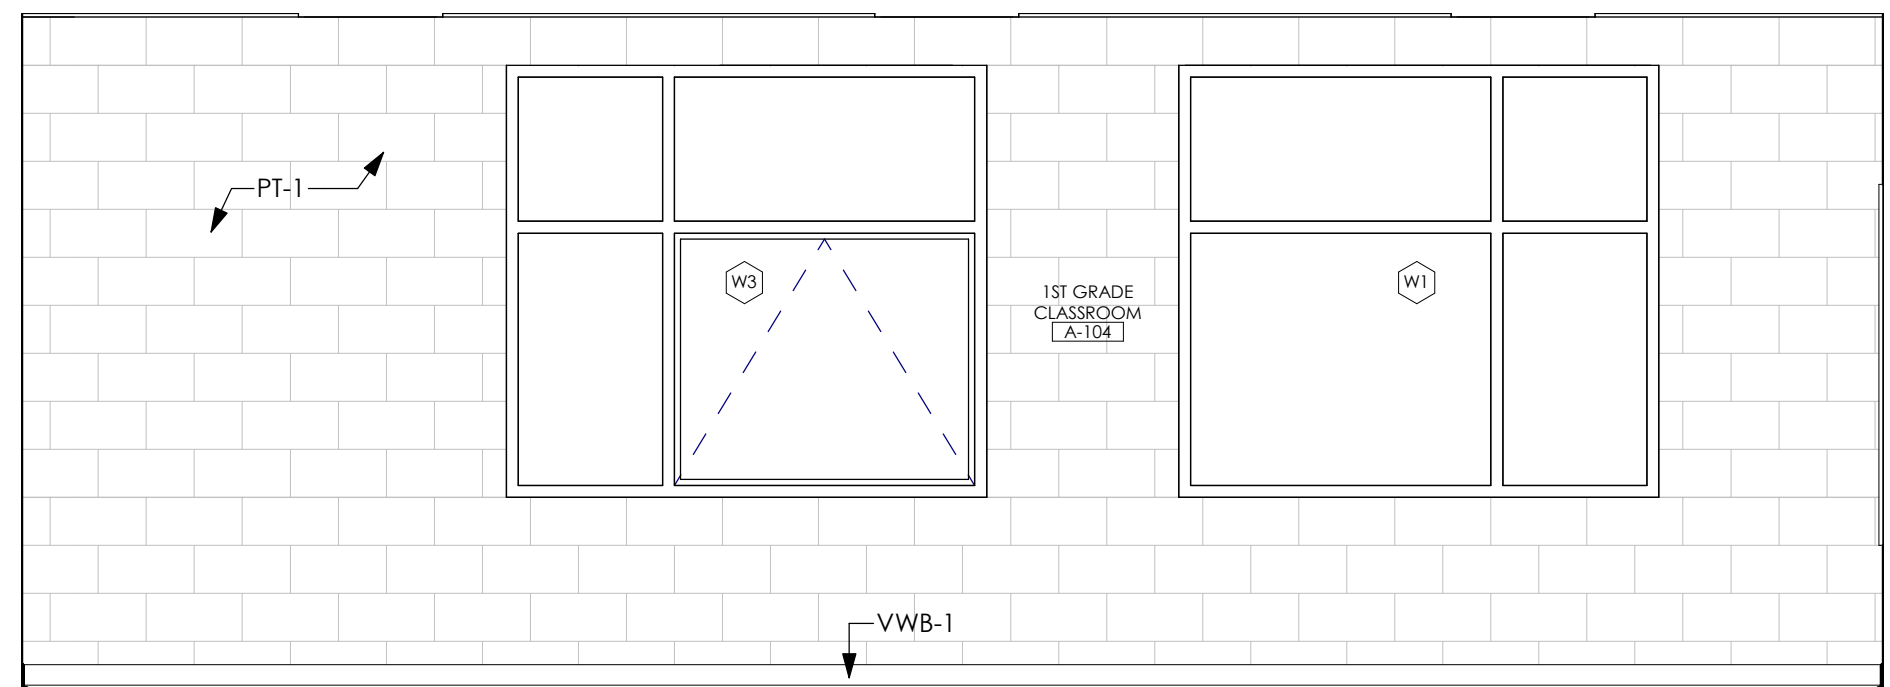

20 1ST GRADE CLASSROOM A-104 - WEST
ELEVATION
3/8" = 1'-0"

ACCESSORIES	
Key Value	Keynote Text
T1A	PAPER TOWEL DISPENSER
T2	SOAP DISPENSER

INTERIOR ELEVATION GENERAL NOTES
1. SEE A-652 FOR FINISH DETAILS
2. SEE A-653 FOR ACOUSTICAL PANEL DETAILS
3. SEE E-500 FOR LOCKER AND CUBIE DETAILS
4. PAINT 8" ABOVE CEILING, TYP.

PROJECT NO
2203-2

ARCHITECTURAL VISION GROUP, LTD
PLANNERS
ARCHITECTS
23850 SPERRY DRIVE
CLEVELAND, OHIO 44145

PROFESSIONAL SEAL
SYED S. ARIF
1978
EXPIRATION DATE 12/31/2023

MASSILLON CITY SCHOOLS
MASSILLON EAST ELEMENTARY PK-3
1 PAULE BROWN DRIVE SE, MASSILLON, OHIO 44646
MASSILLON CITY SCHOOL DISTRICT MASSILLON, OHIO

PROJECT NO 2203-2
DRAWN BY Author
CHECKED BY Checker
DATE

ISSUED AS
DATE
DESCRIPTION

UNIT A INTERIOR
ELEVATIONS

SCALE: As Indicated
SHEET NO
A-251