




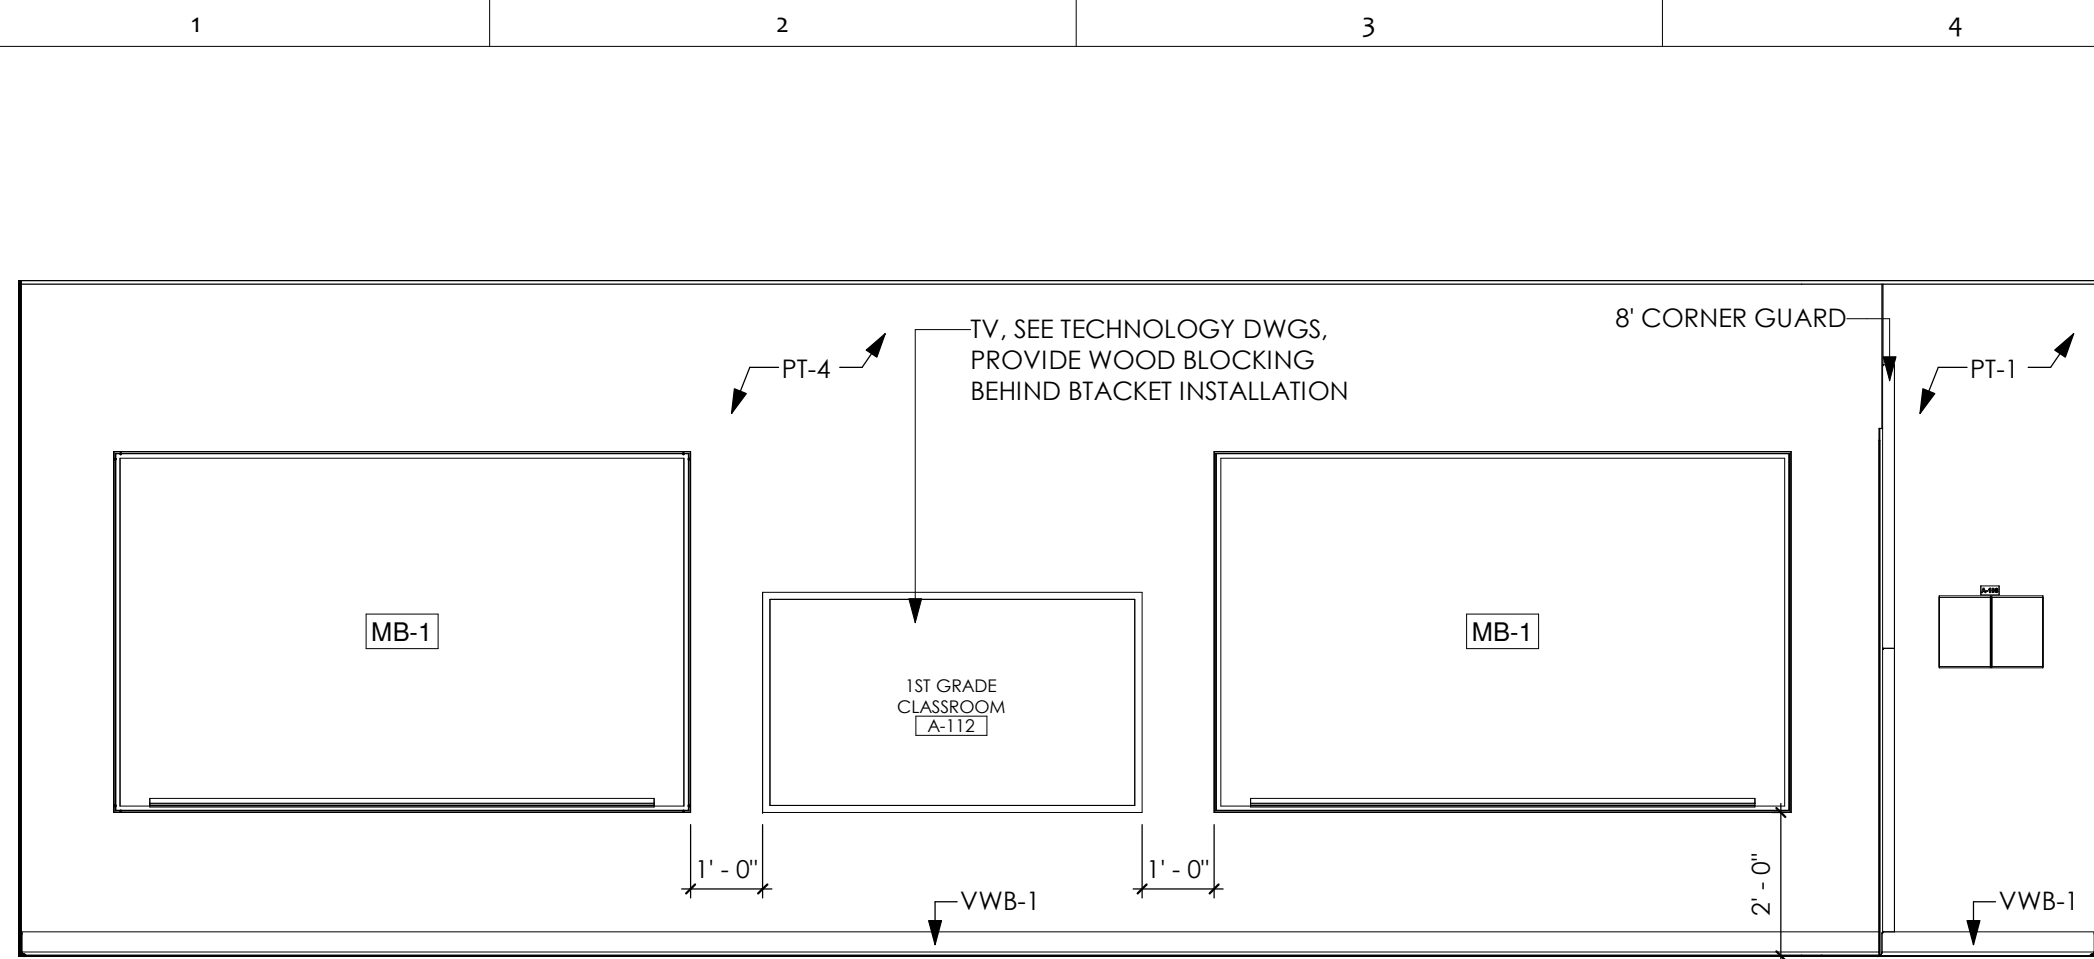


1 1ST GRADE CLASSROOM A-112 NORTH ELEVATION
3/8" = 1'-0"

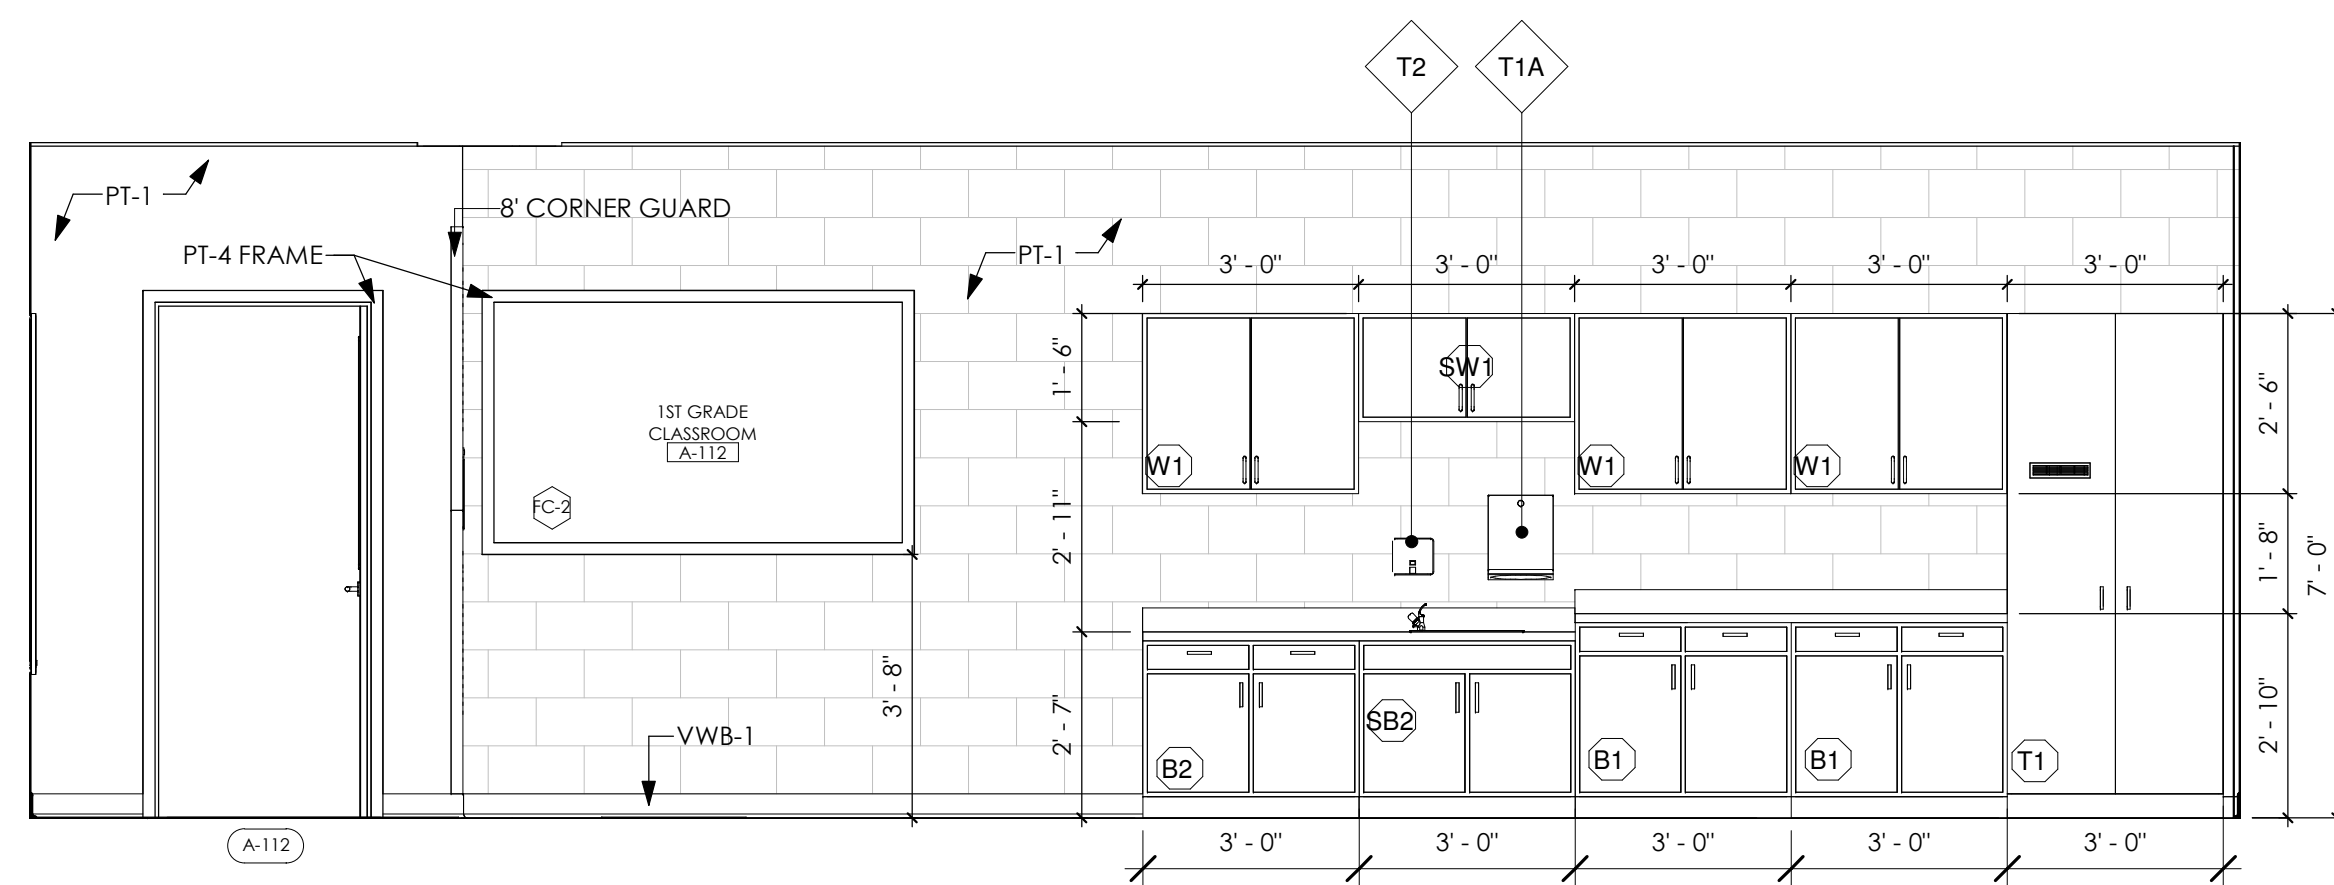


2 1ST GRADE CLASSROOM A-112 EAST ELEVATION
3/8" = 1'-0"

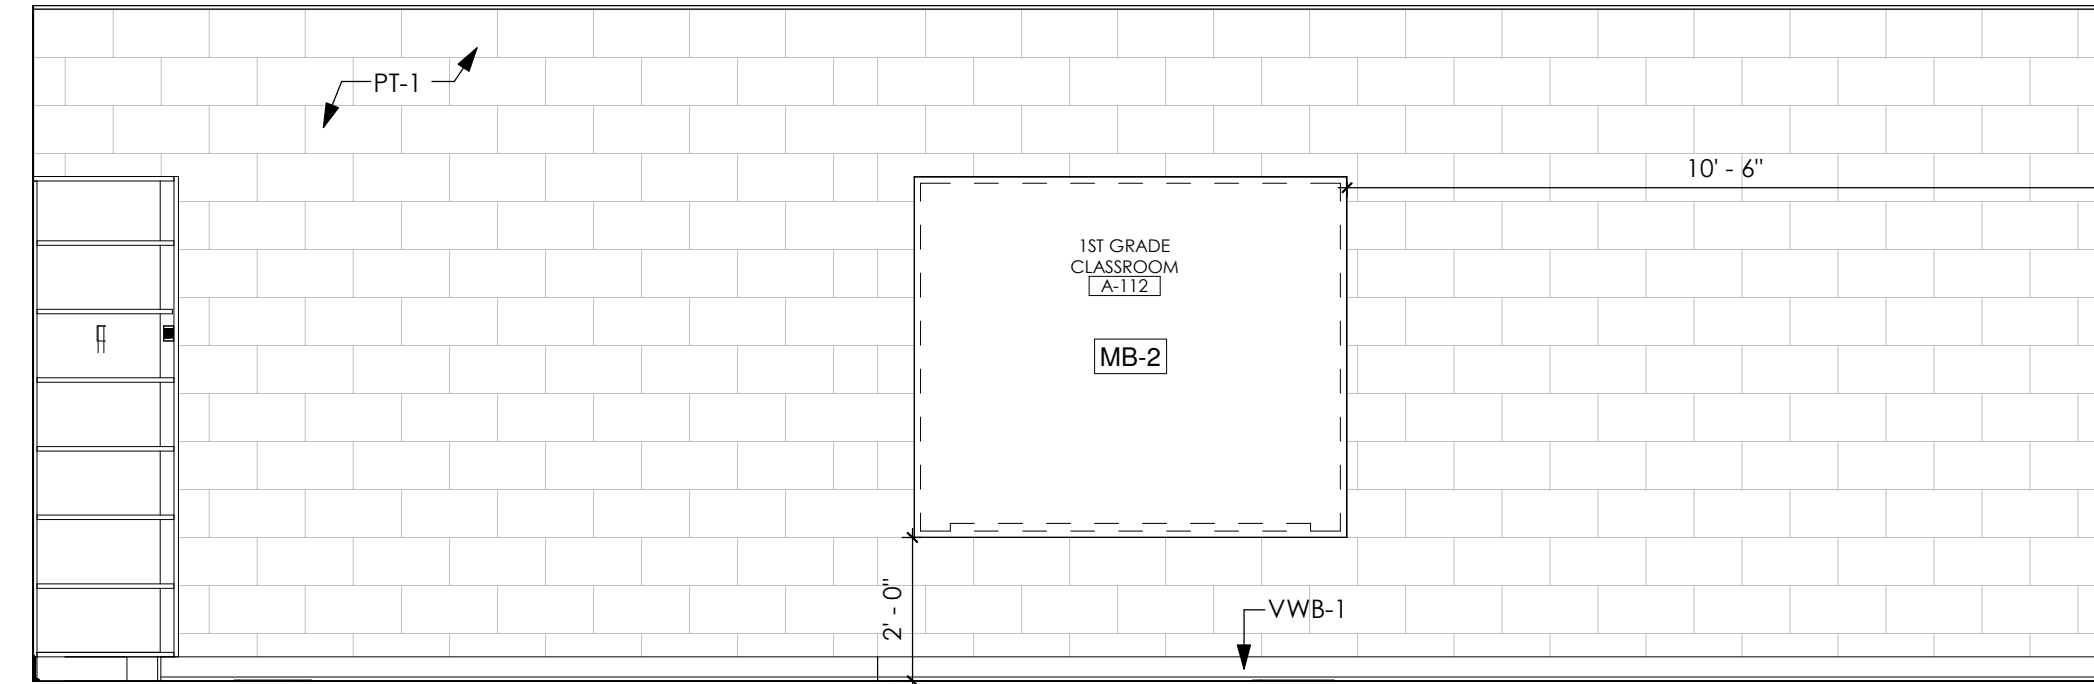


3 1ST GRADE CLASSROOM A-112 SOUTH ELEVATION
3/8" = 1'-0"

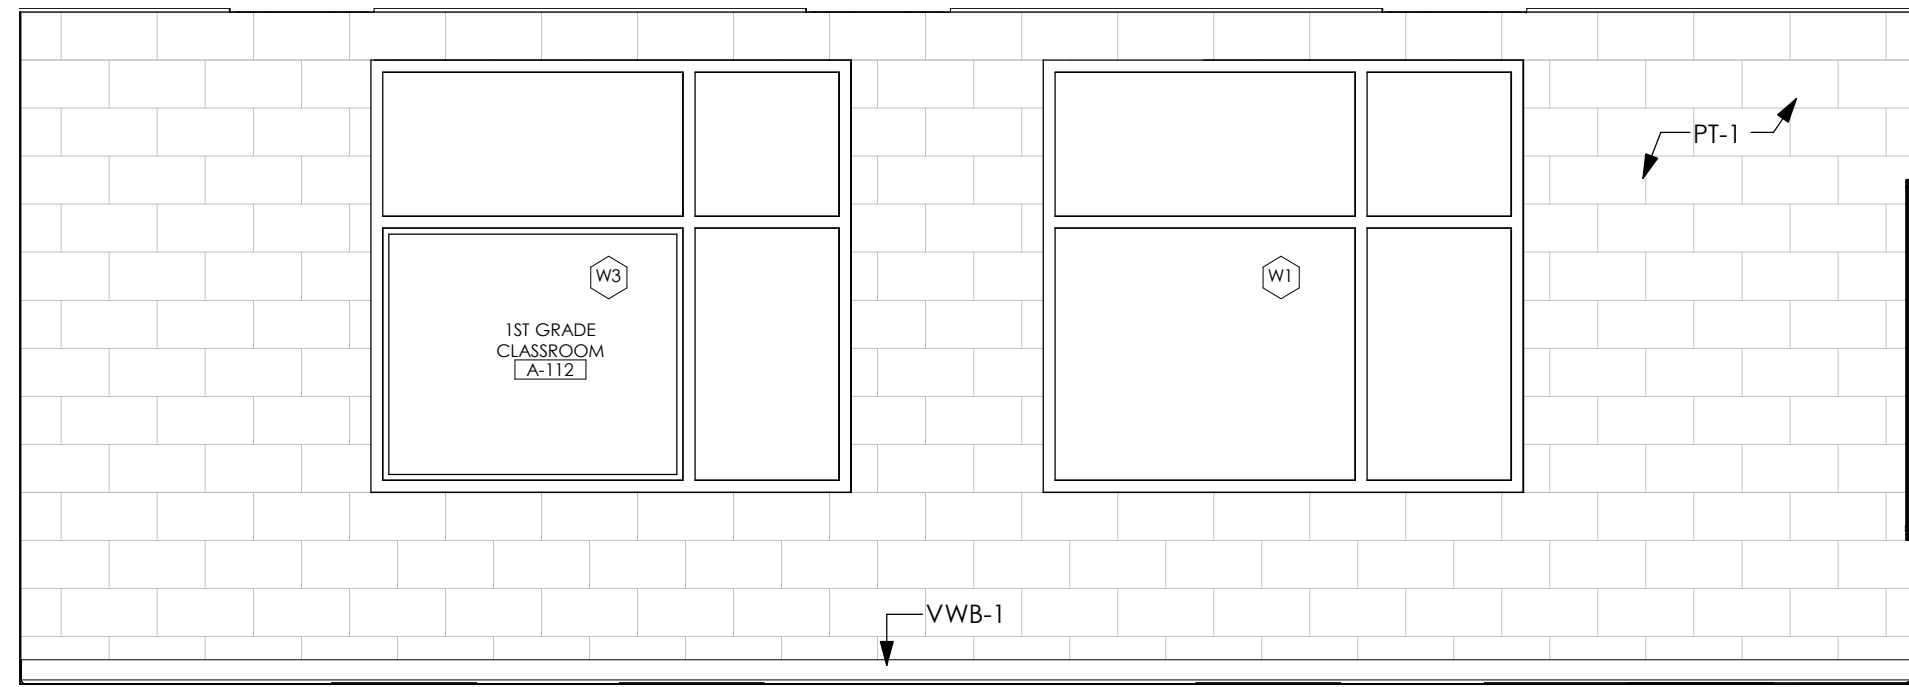


4 1ST GRADE CLASSROOM A-112 WEST ELEVATION
3/8" = 1'-0"

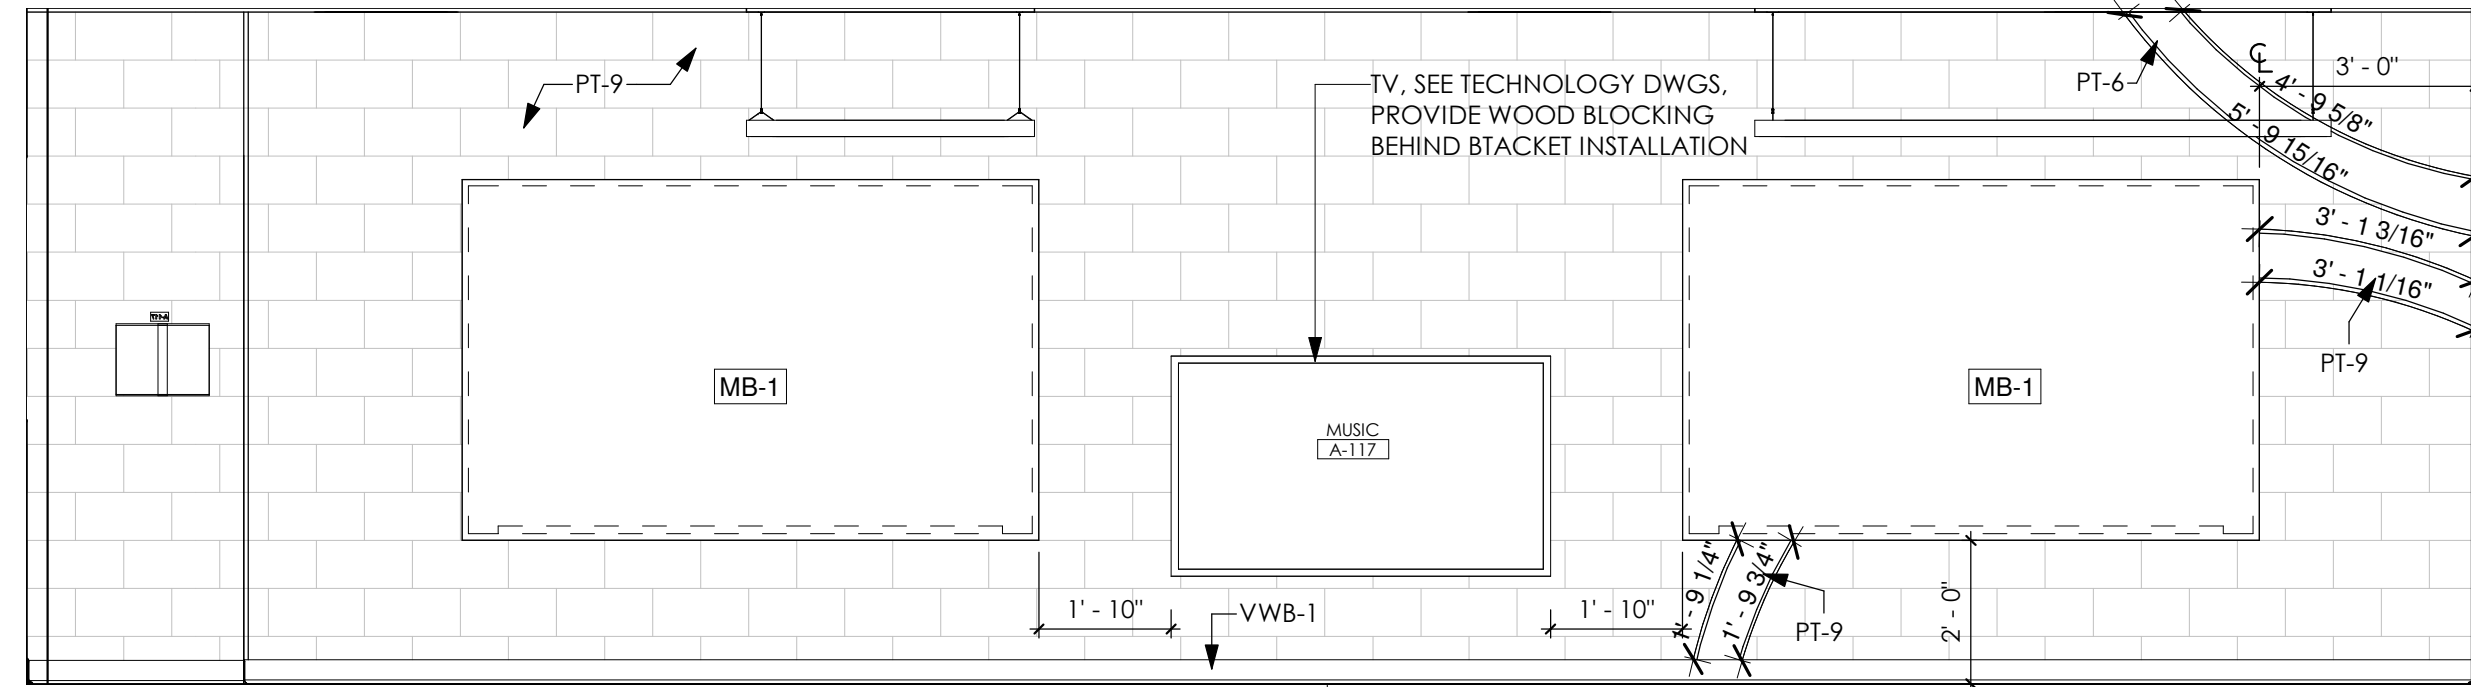


5 MUSIC ROOM A-117 NORTH ELEVATION
3/8" = 1'-0"

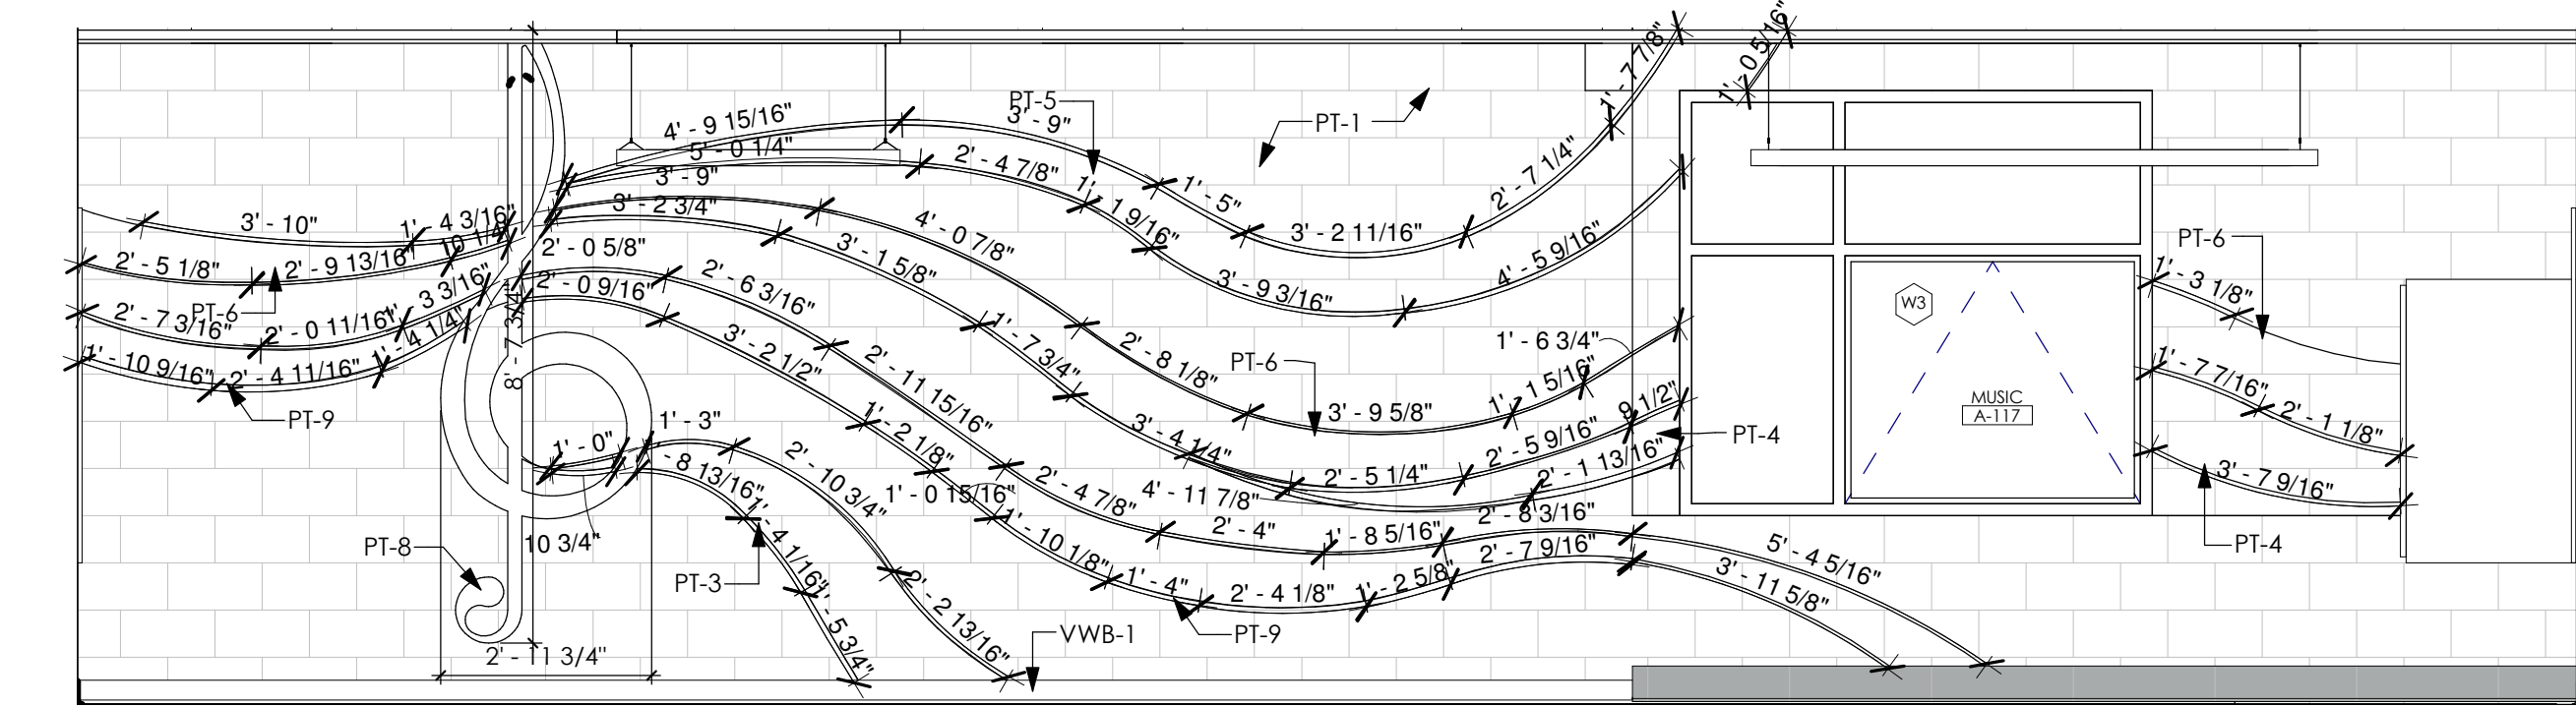


6 MUSIC ROOM A-117 EAST ELEVATION
3/8" = 1'-0"

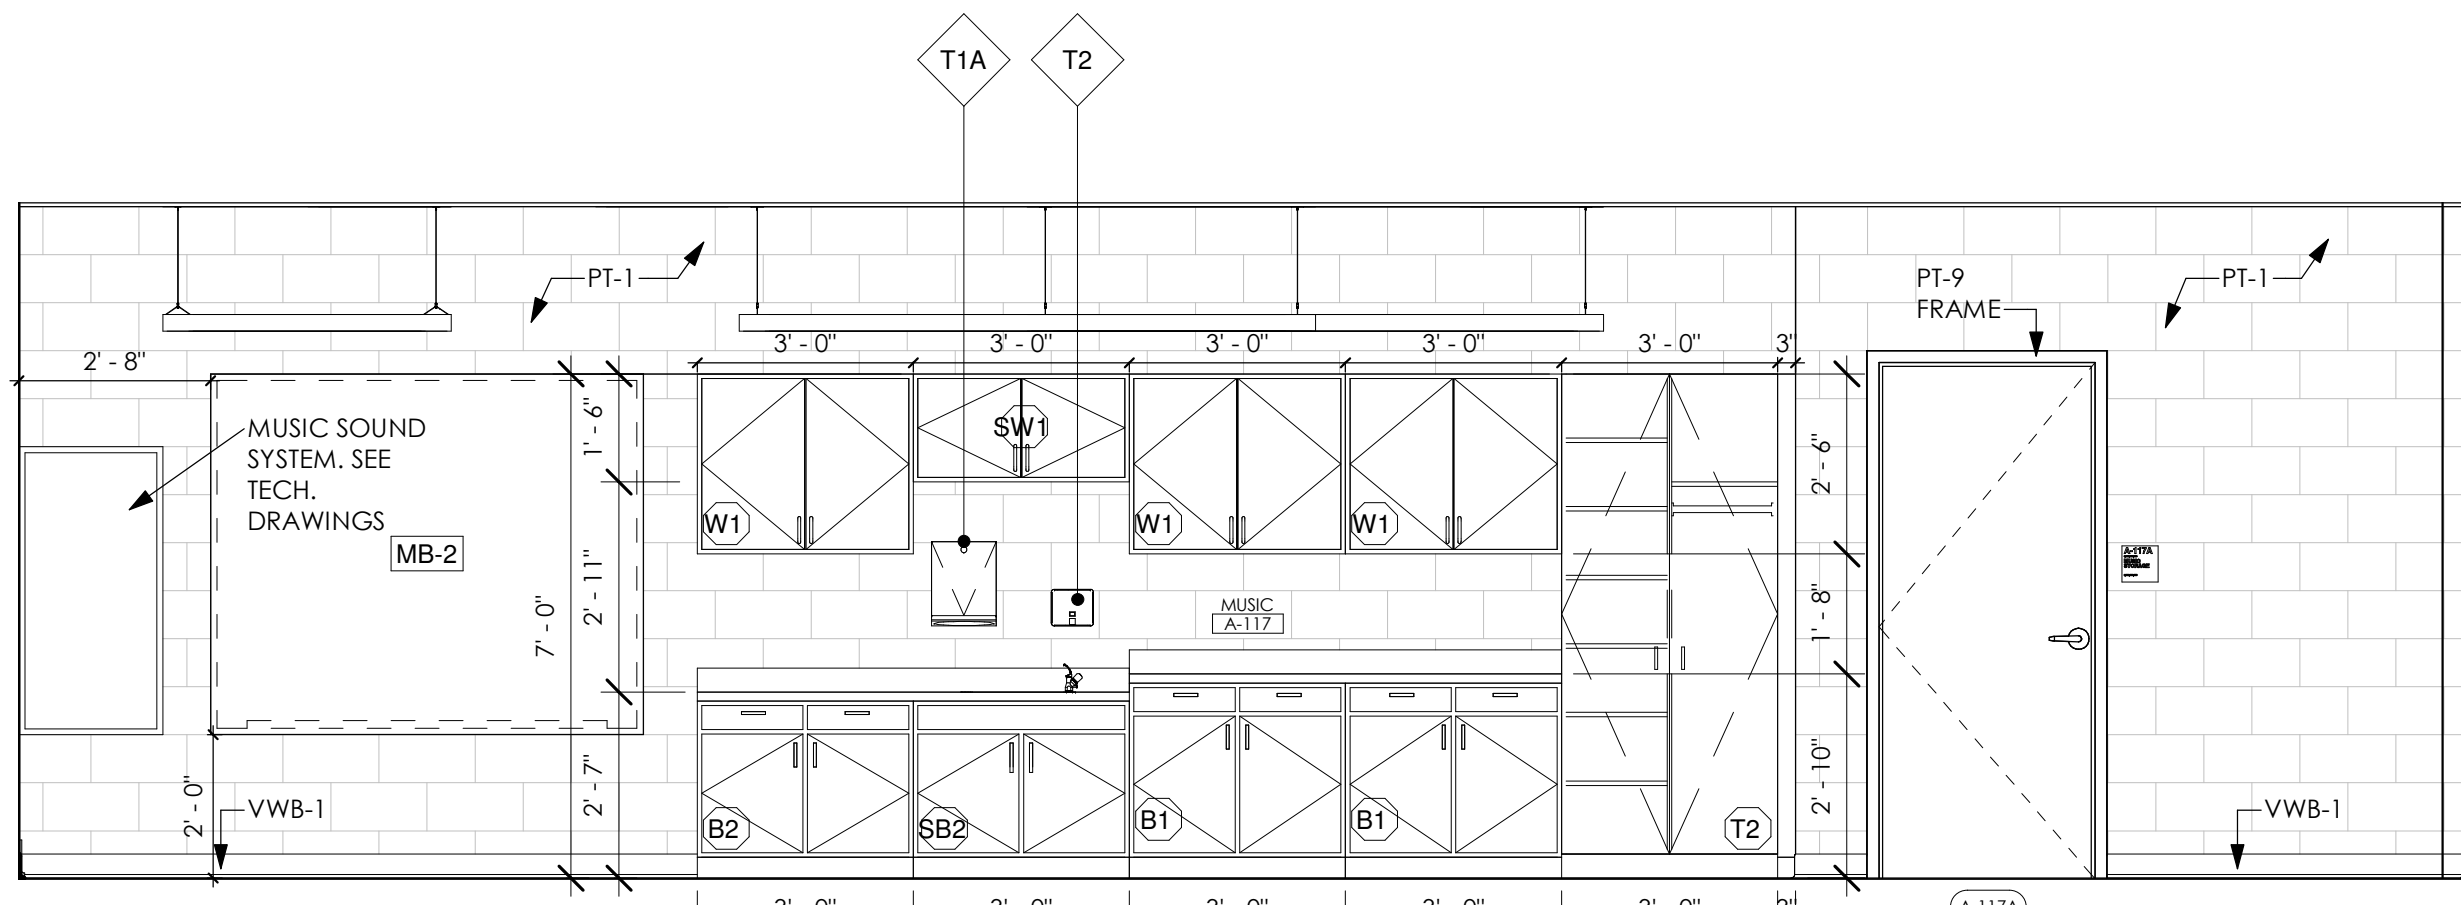


7 MUSIC ROOM A-117 SOUTH ELEVATION
3/8" = 1'-0"

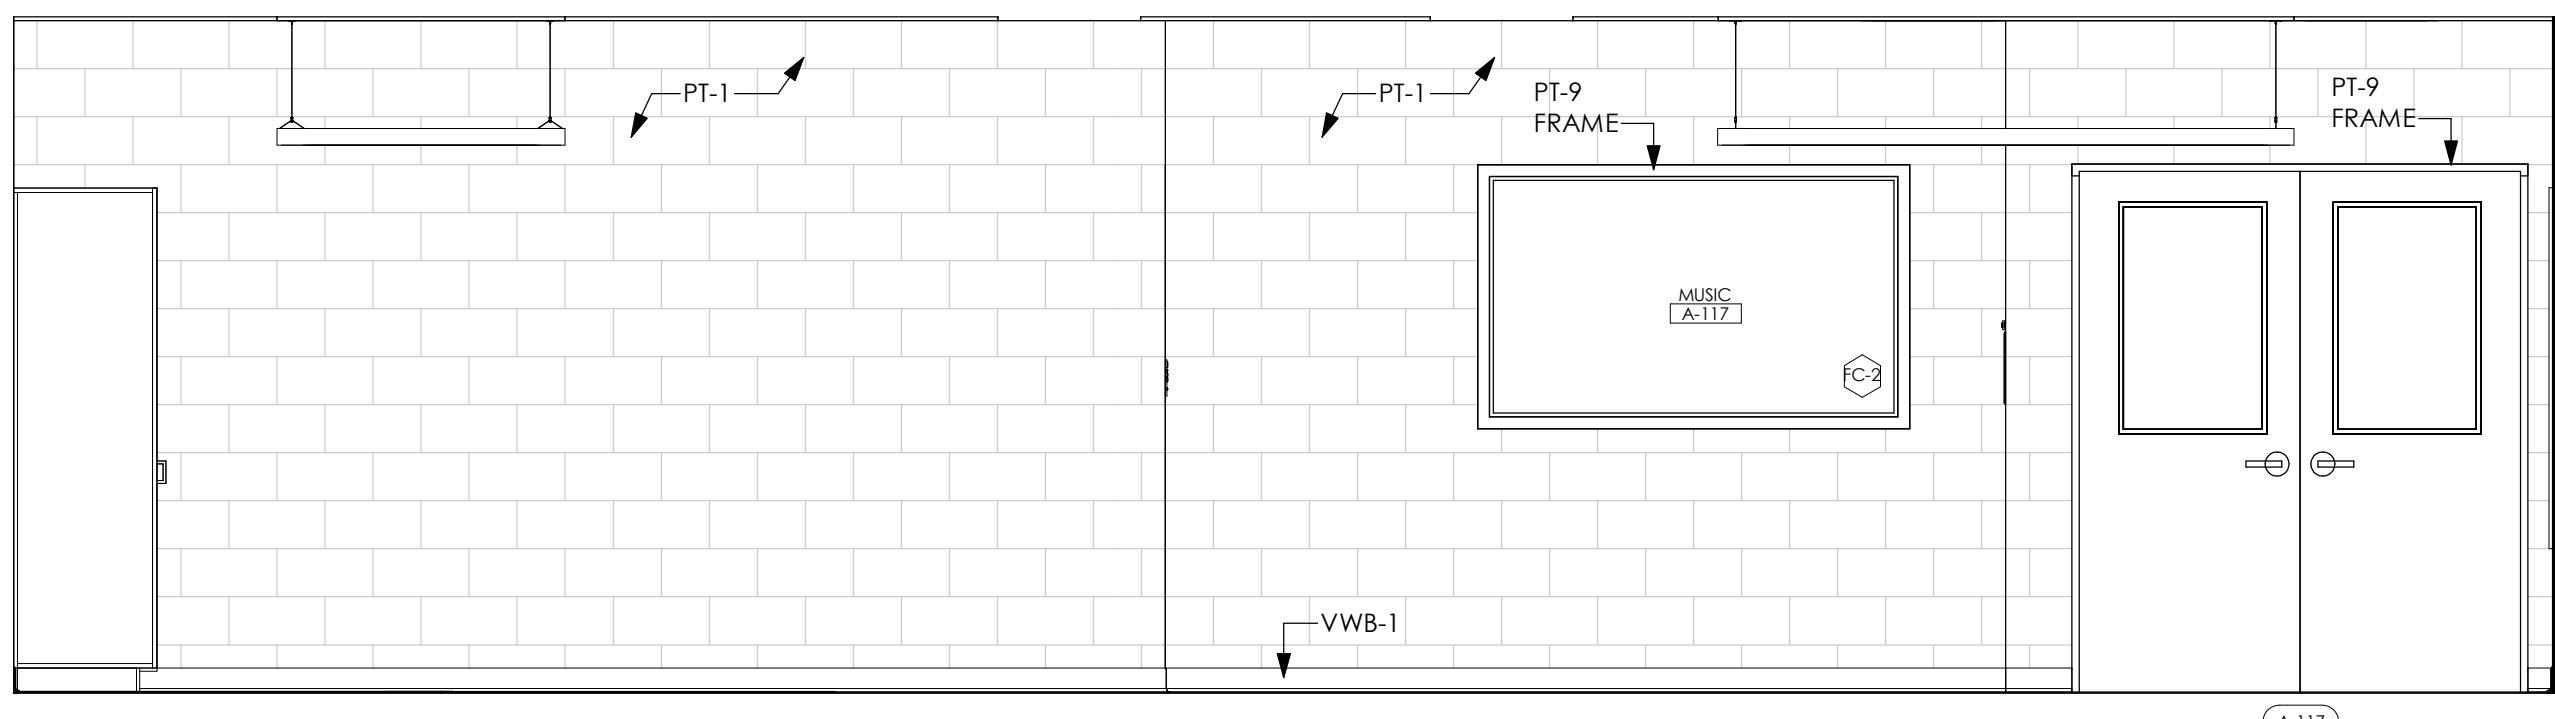


8 MUSIC ROOM A-117 WEST ELEVATION
3/8" = 1'-0"

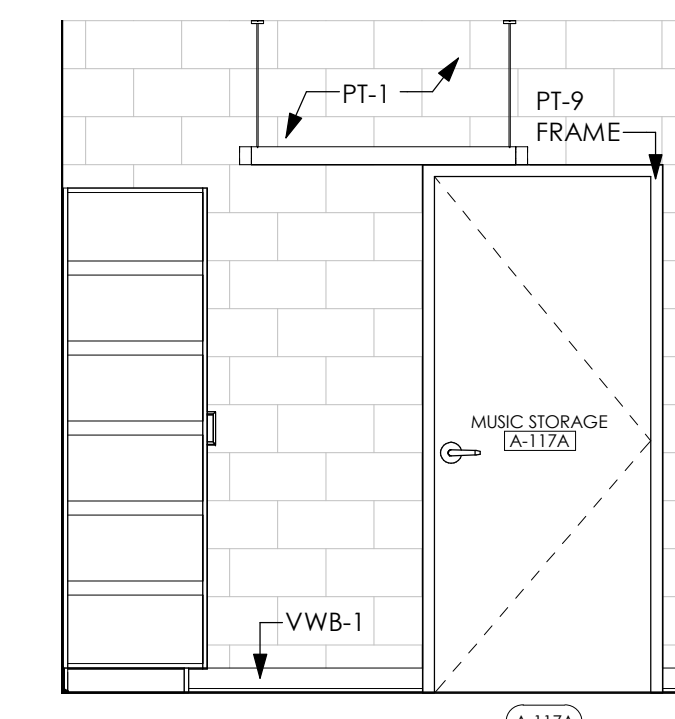


9 MUSIC STORAGE A-117A - NORTH ELEVATION
3/8" = 1'-0"

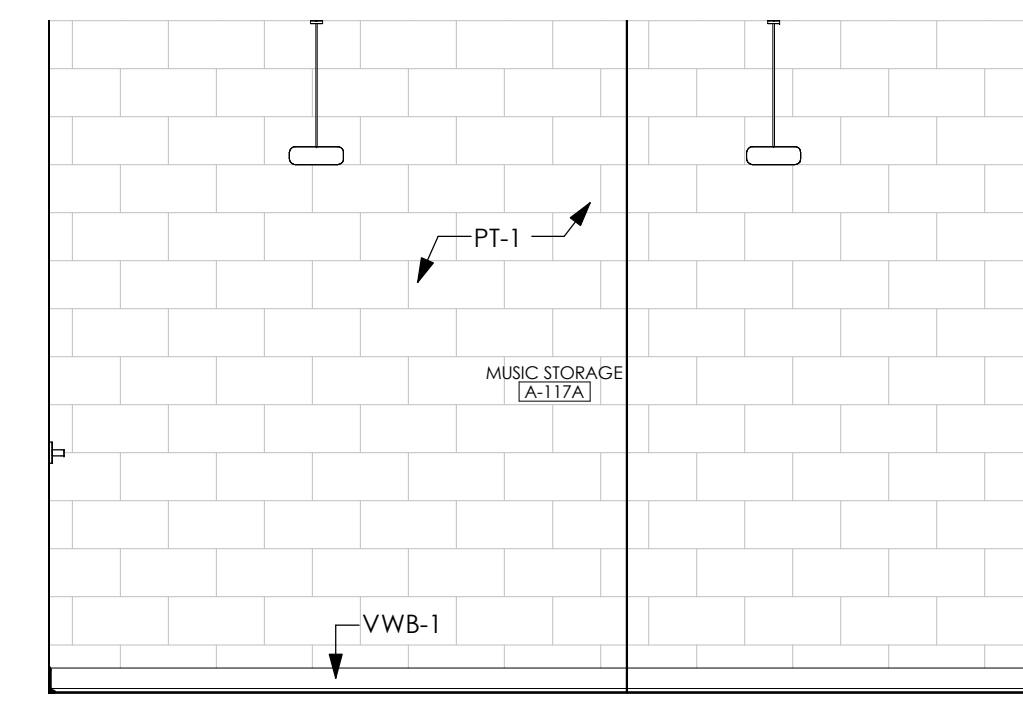


10 MUSIC STORAGE A-117A - EAST ELEVATION
3/8" = 1'-0"

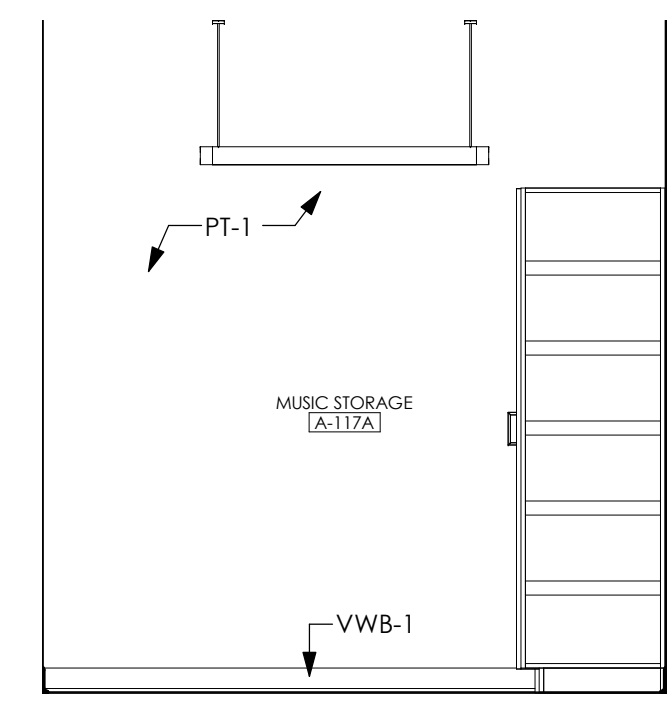


11 MUSIC STORAGE A-117A - SOUTH ELEVATION
3/8" = 1'-0"

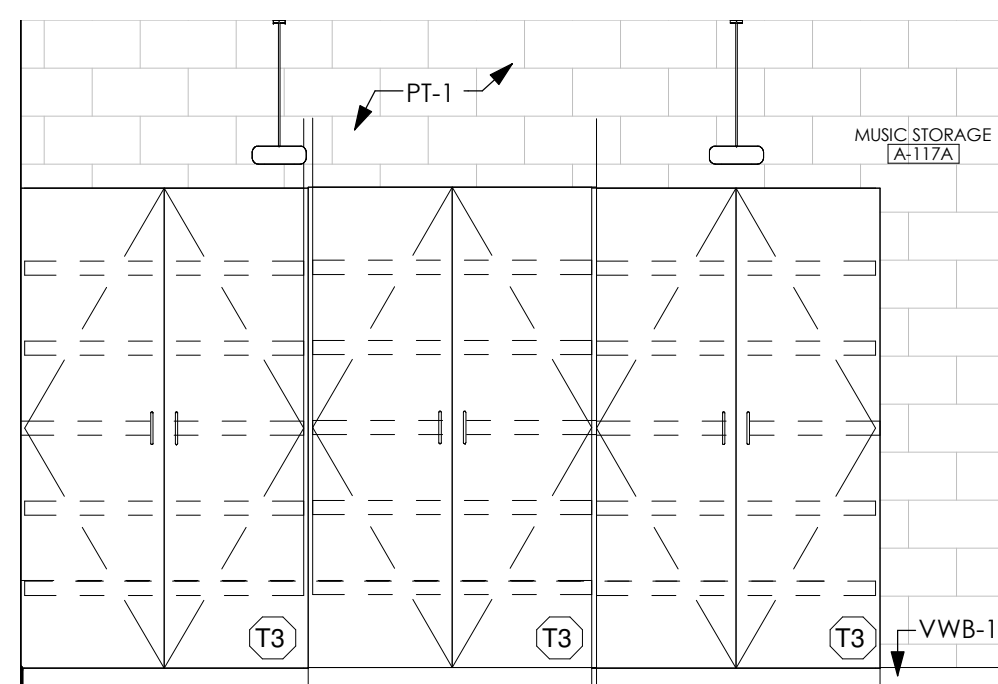


12 MUSIC STORAGE A-117A - WEST ELEVATION
3/8" = 1'-0"

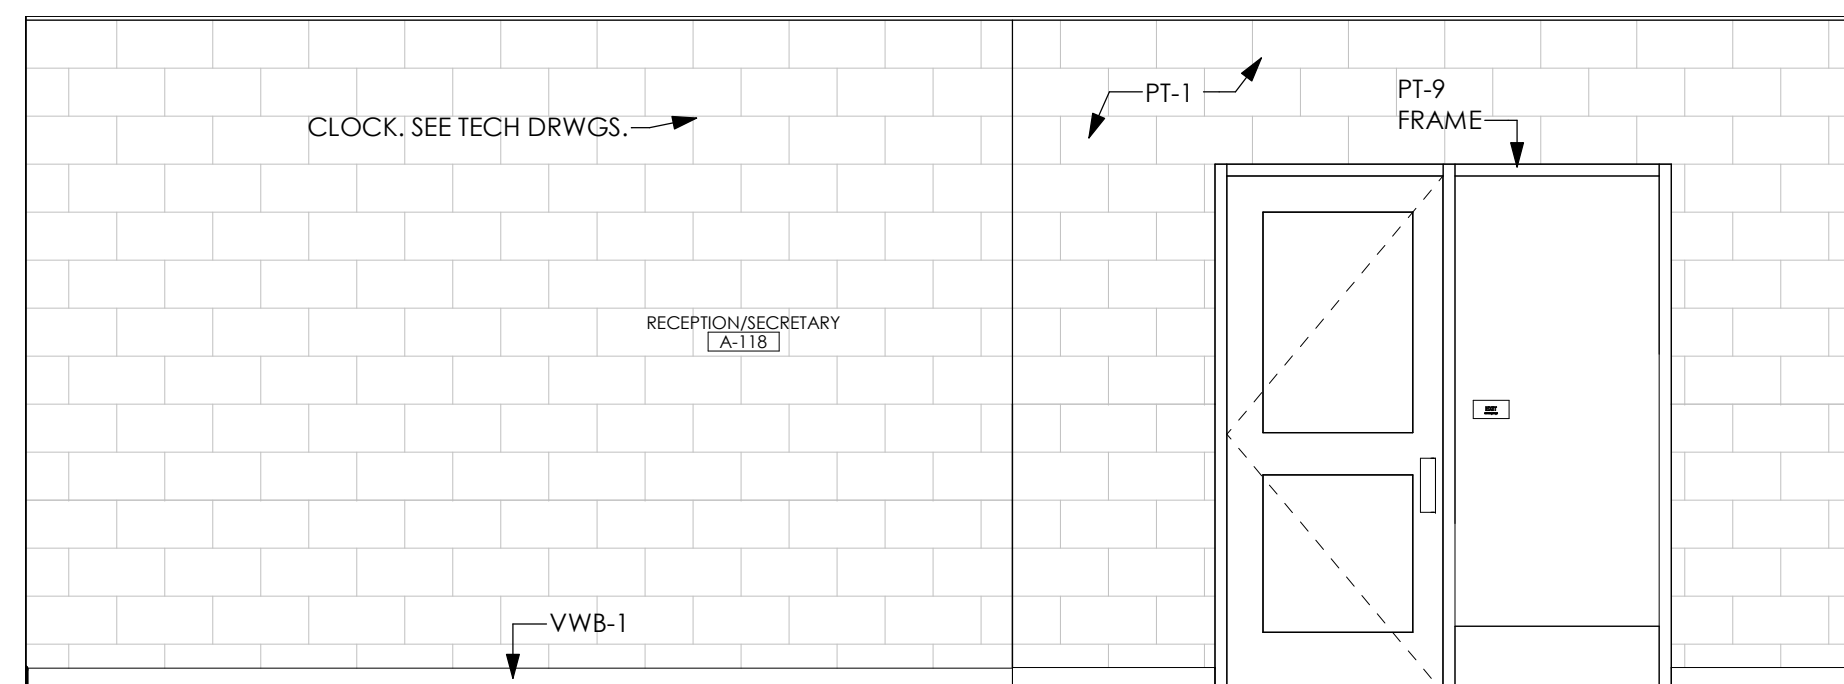

13 RECEPTION/SECRETARY A-118 NORTH ELEVATION
3/8" = 1'-0"

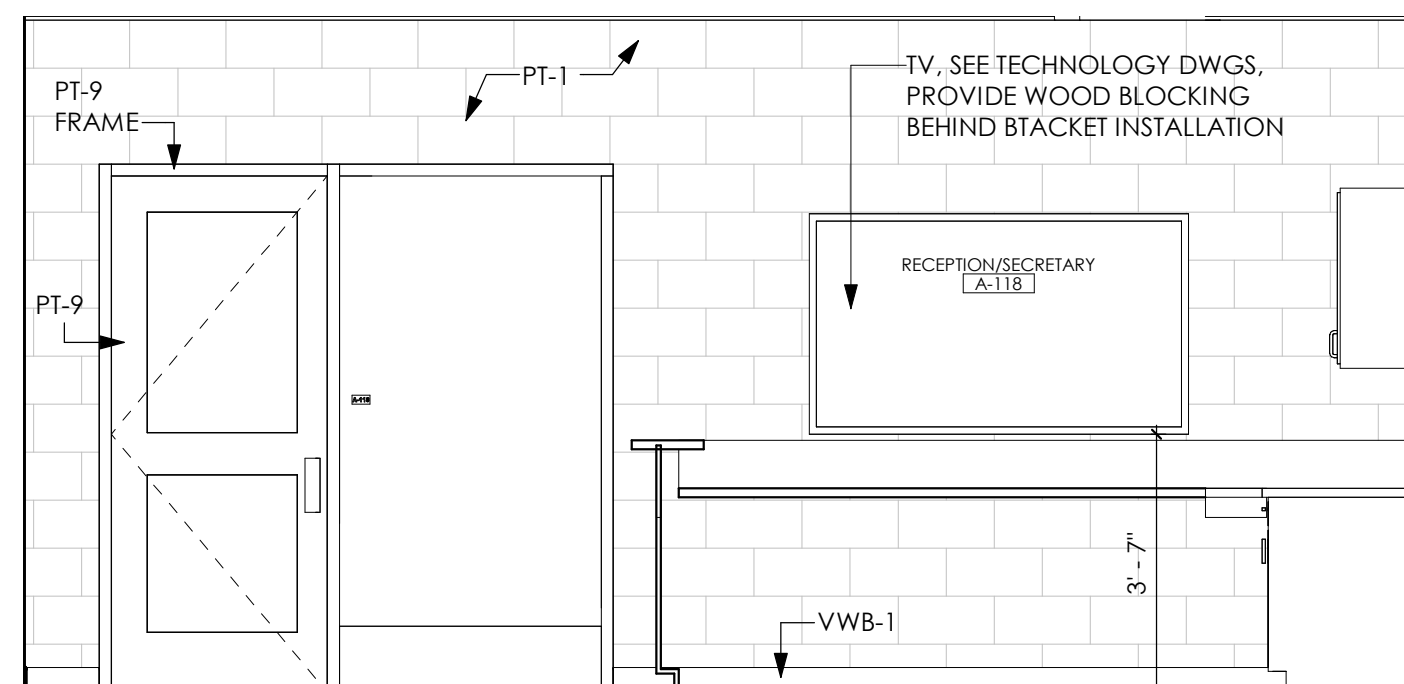


14 RECEPTION/SECRETARY A-118 EAST ELEVATION
3/8" = 1'-0"

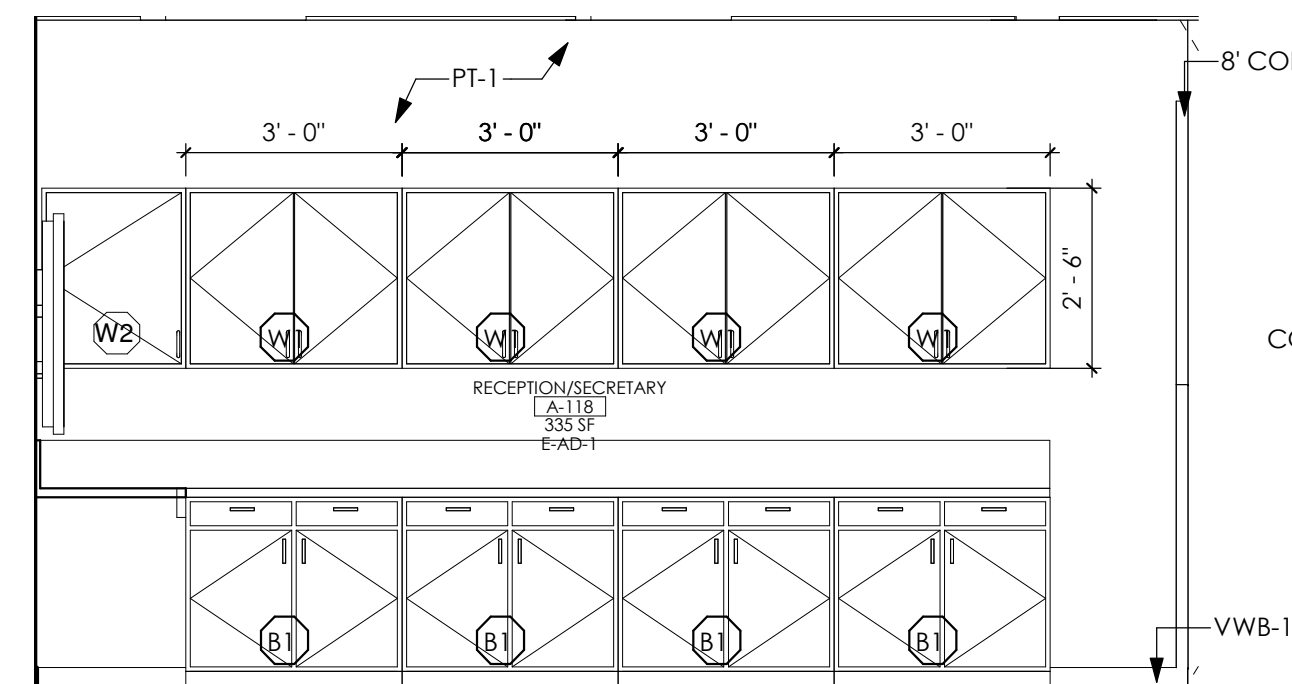


15 RECEPTION/SECRETARY A-118 - SOUTH ELEVATION
3/8" = 1'-0"


ACCESSORIES	
Key Value	Keynote Text
T1A	PAPER TOWEL DISPENSER
T2	SOAP DISPENSER

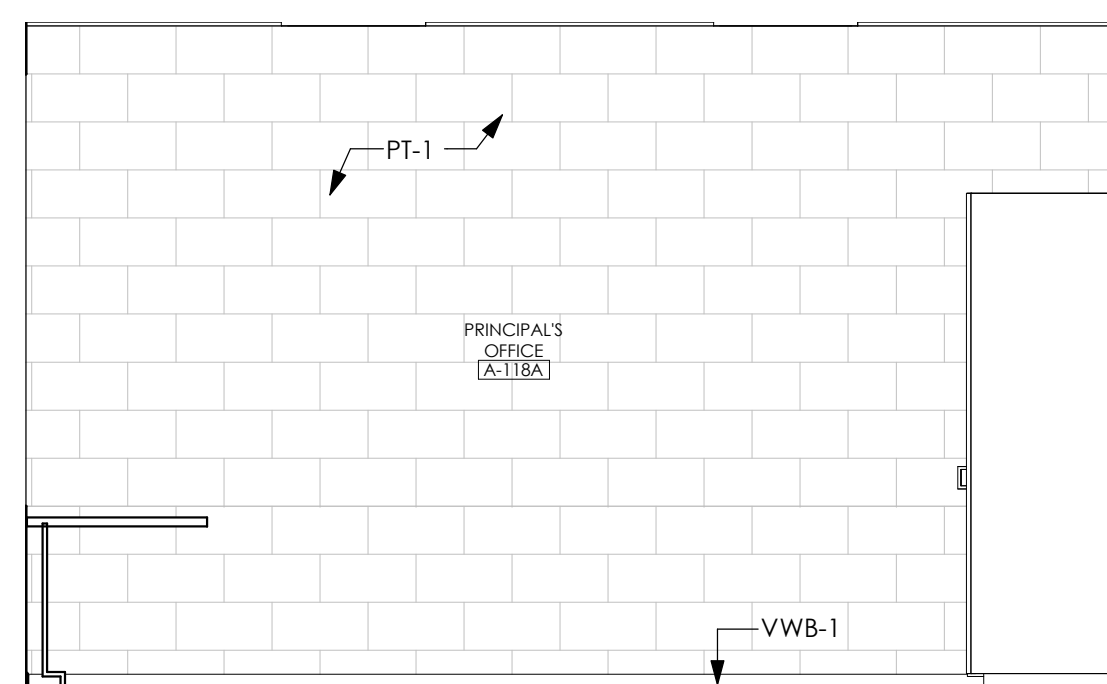


16 PRINCIPAL'S OFFICE A-118A NORTH ELEVATION
3/8" = 1'-0"

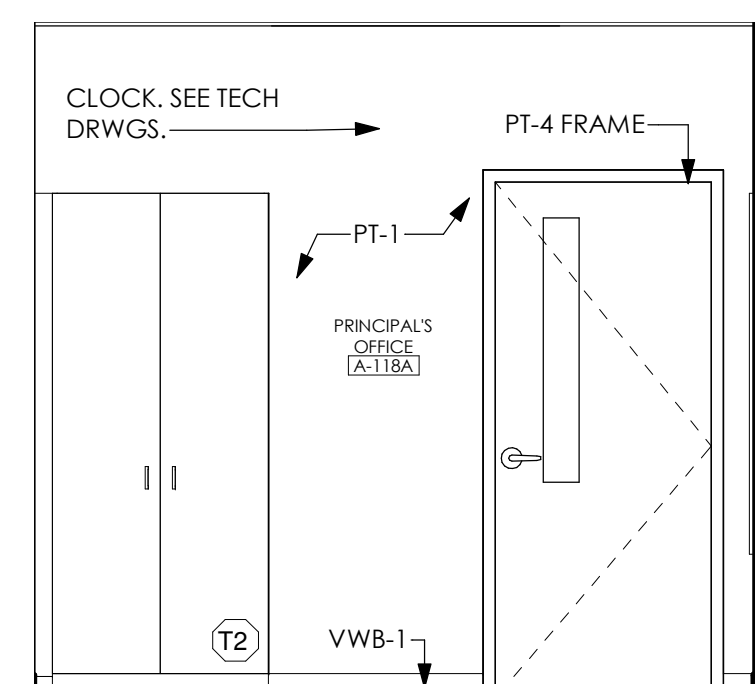


17 PRINCIPAL'S OFFICE A-118A EAST ELEVATION
3/8" = 1'-0"

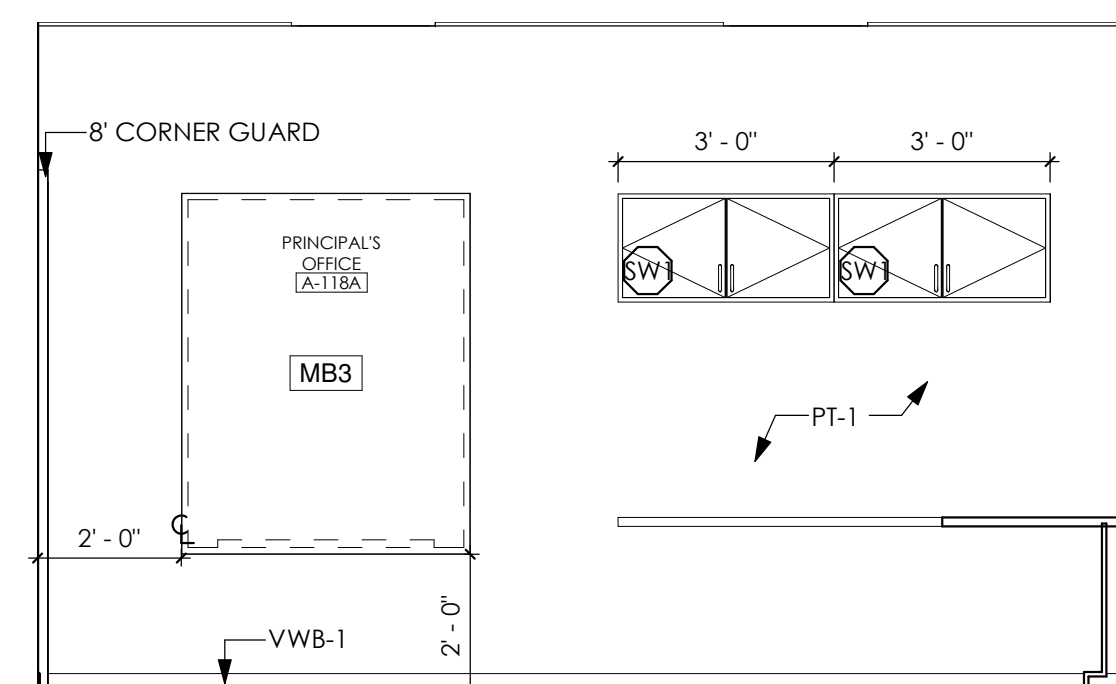


18 PRINCIPAL'S OFFICE A-118A SOUTH ELEVATION
3/8" = 1'-0"

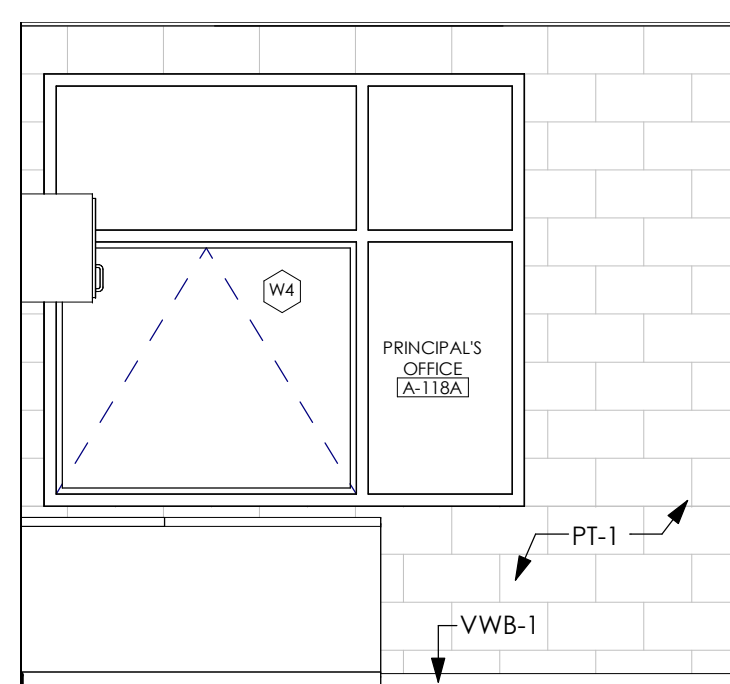


19 PRINCIPAL'S OFFICE A-118A WEST ELEVATION
3/8" = 1'-0"

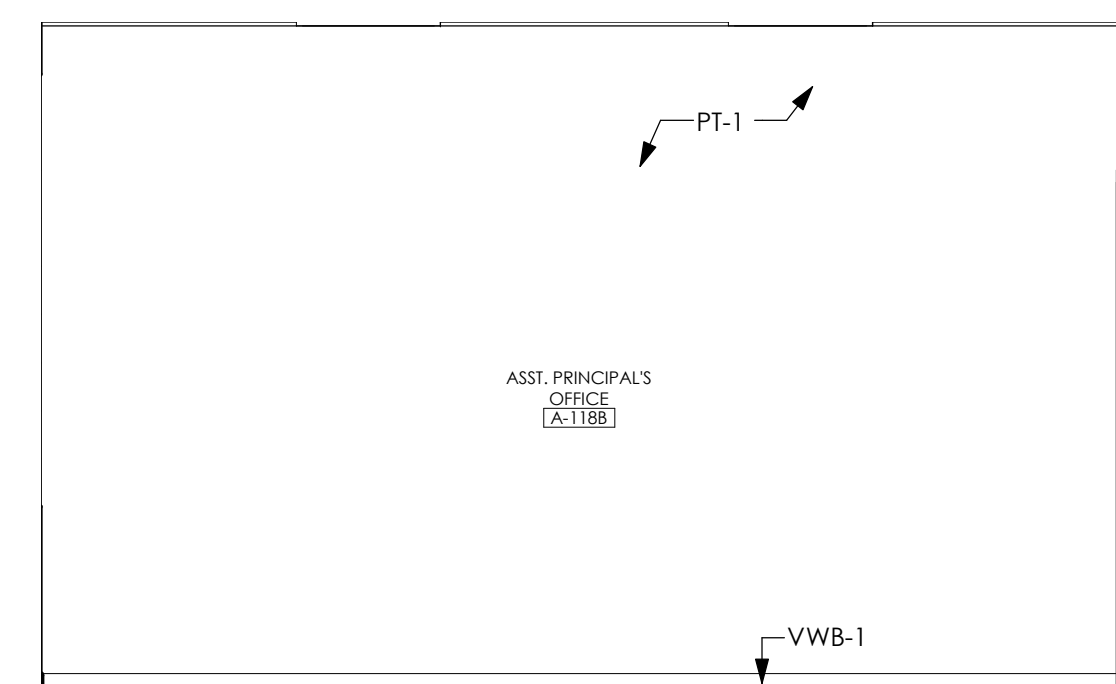


20 ASST. PRINCIPAL'S OFFICE A-118B NORTH ELEVATION
3/8" = 1'-0"

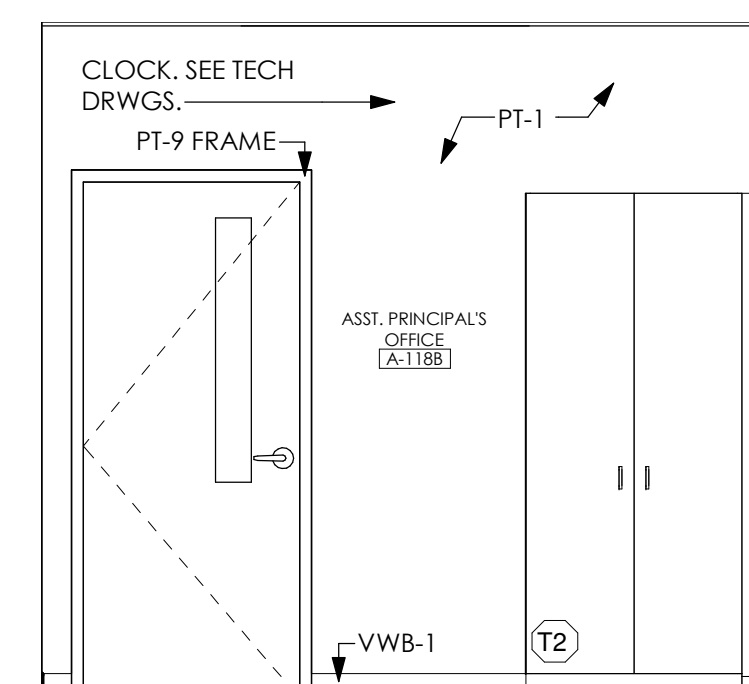


21 ASST. PRINCIPAL'S OFFICE A-118B EAST ELEVATION
3/8" = 1'-0"

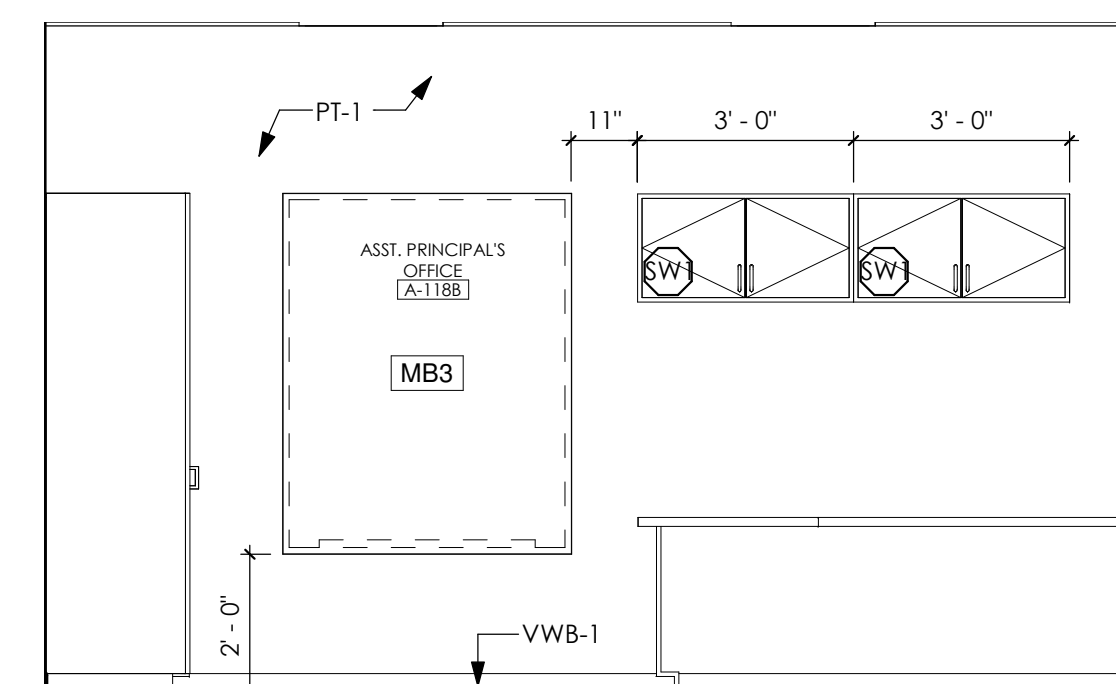


22 ASST. PRINCIPAL'S OFFICE A-118B SOUTH ELEVATION
3/8" = 1'-0"

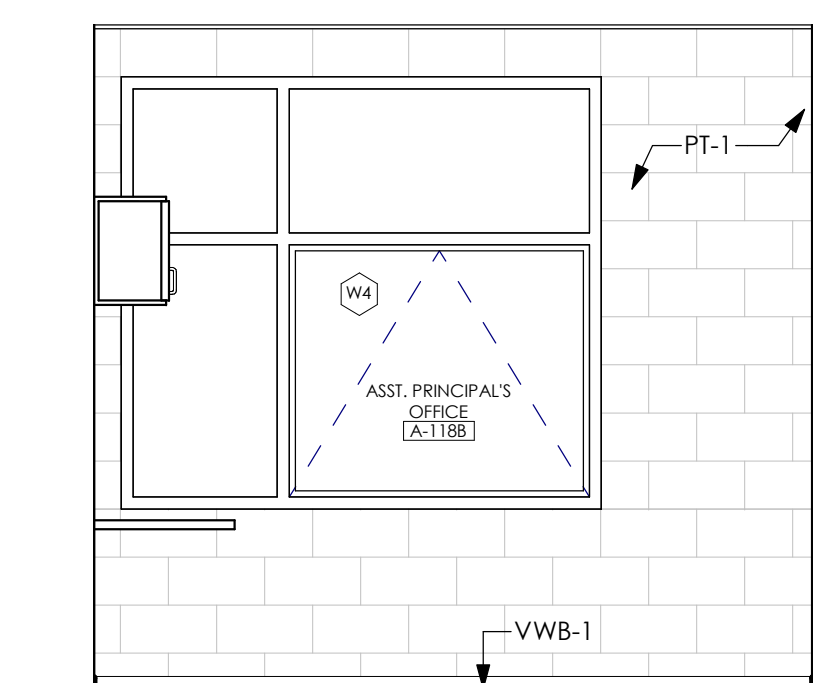


23 ASST. PRINCIPAL'S OFFICE A-118B WEST ELEVATION
3/8" = 1'-0"

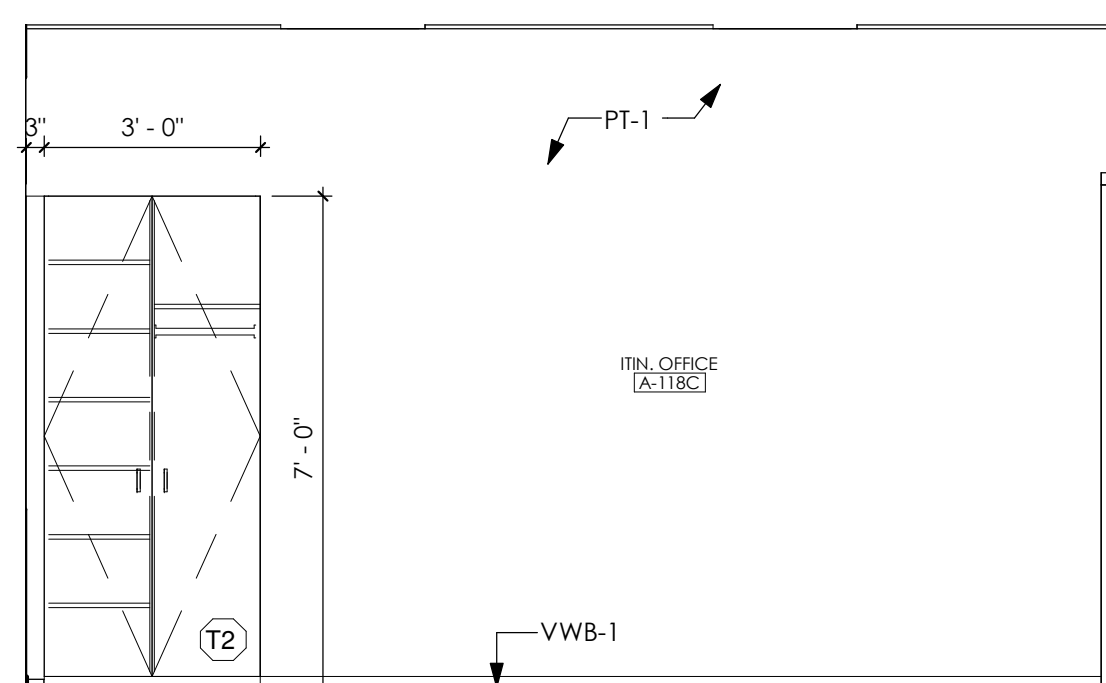


24 ITIN. PER. OFFICE A-118C NORTH ELEVATION
3/8" = 1'-0"

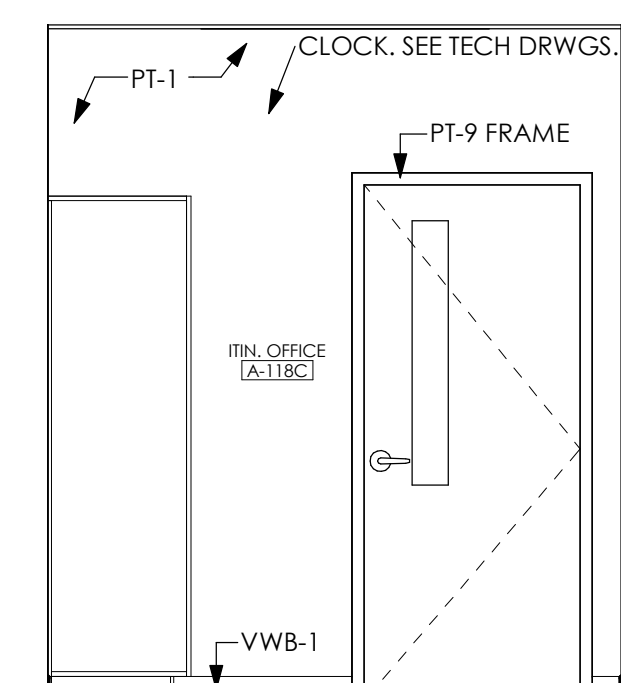

25 ITIN. PER. OFFICE A-118C EAST ELEVATION
3/8" = 1'-0"

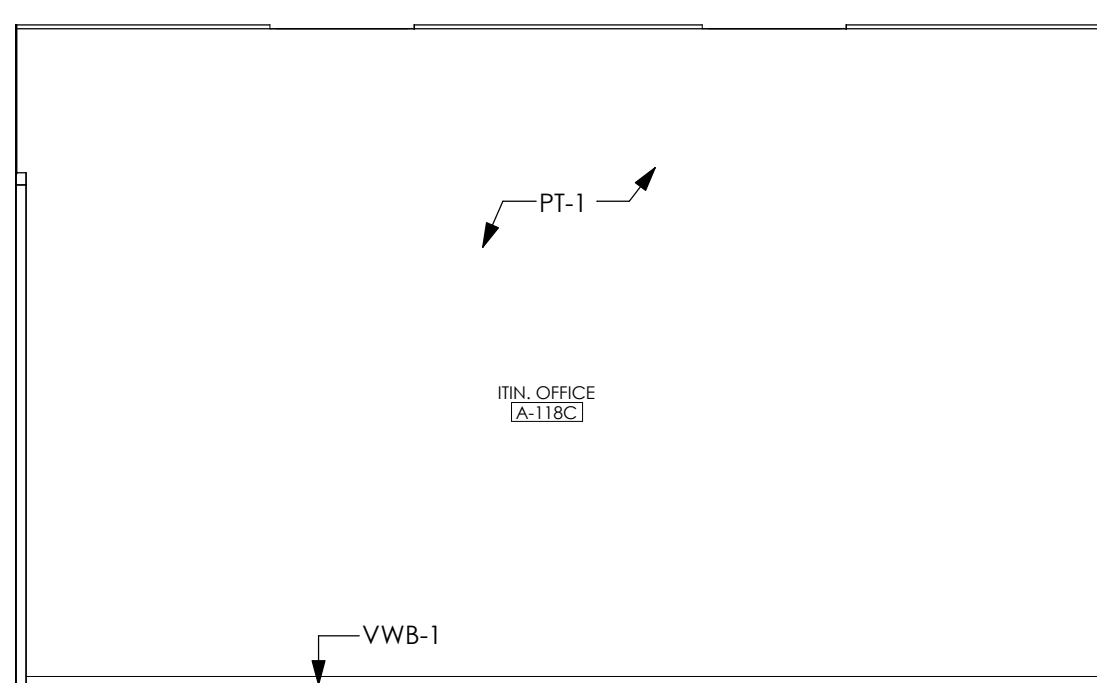

26 ITIN. PER. OFFICE A-118C SOUTH ELEVATION
3/8" = 1'-0"

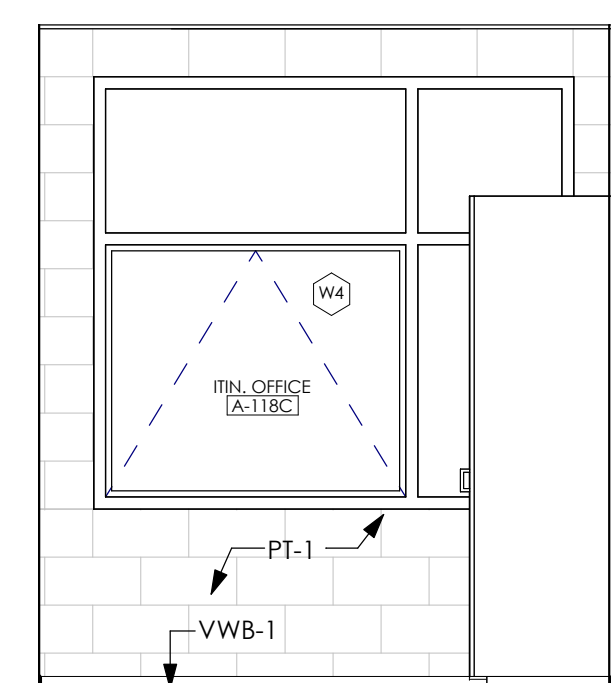

27 ITIN. PER. OFFICE A-118C WEST ELEVATION
3/8" = 1'-0"

INTERIOR ELEVATION GENERAL NOTES
1. SEE A-452 FOR FINISH DETAILS
2. SEE A-453 FOR ACOUSTICAL PANEL DETAILS
3. SEE S-505 FOR LOCKER AND CUBBY DETAILS
4. PAINT 8' ABOVE CEILING, TYP.