


1 2ND GRADE ELA C-202 - NORTH
ELEVATION
3/8" = 1'-0"


2 2ND GRADE ELA C-202 - EAST
ELEVATION
3/8" = 1'-0"

3 2ND GRADE ELA C-202 - SOUTH
ELEVATION
3/8" = 1'-0"

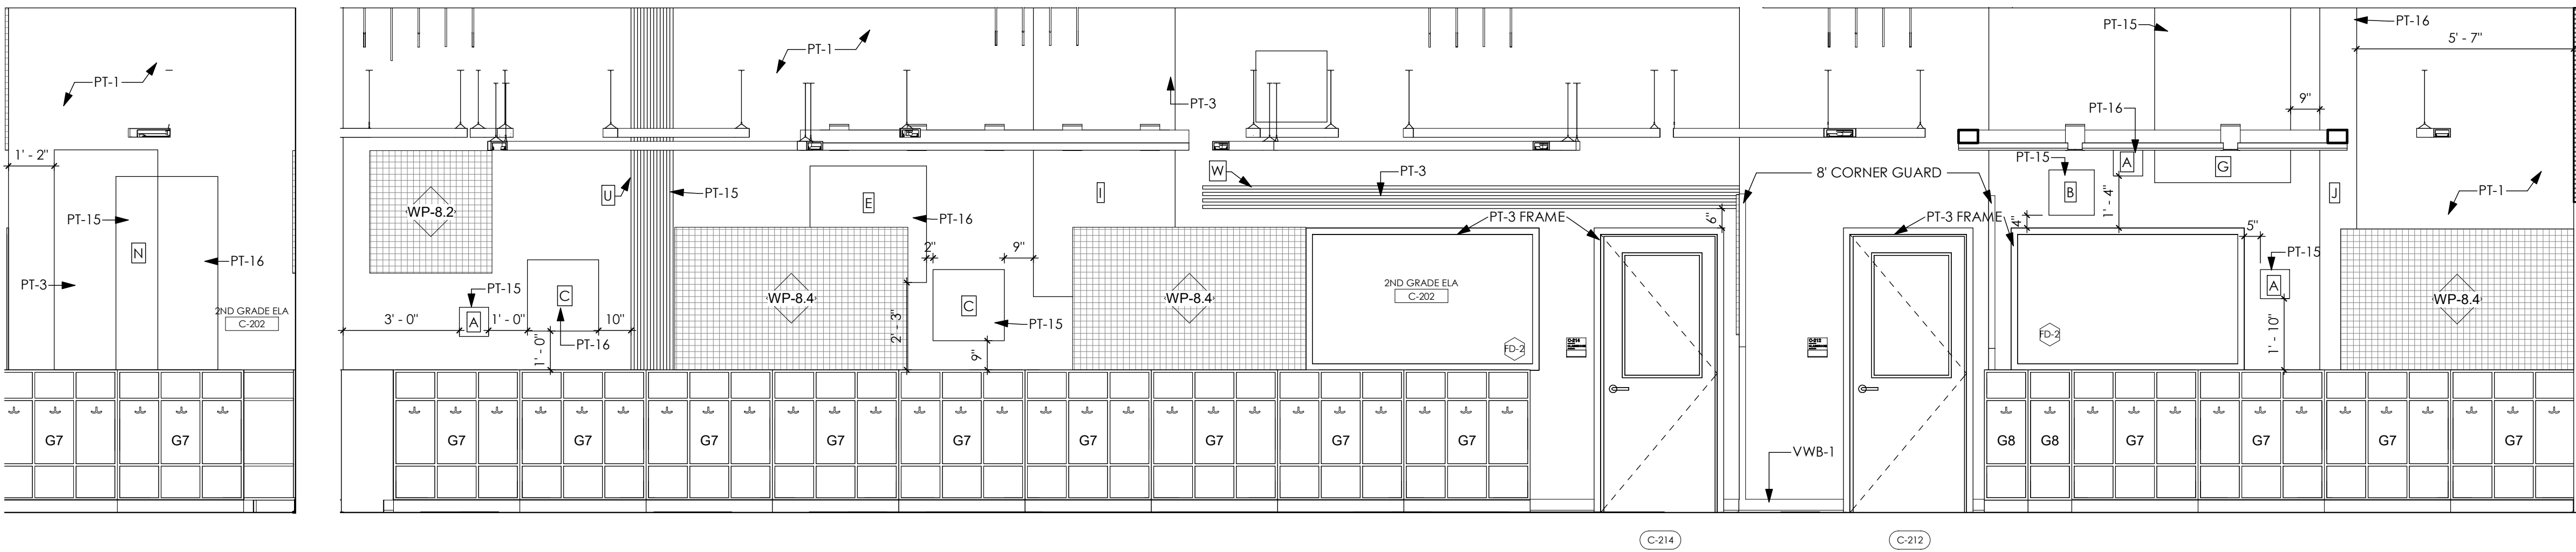


4 2ND GRADE ELA C-202 - SOUTH
ELEVATION 2
3/8" = 1'-0"

5 2ND GRADE ELA C-202 - WEST
ELEVATION
3/8" = 1'-0"

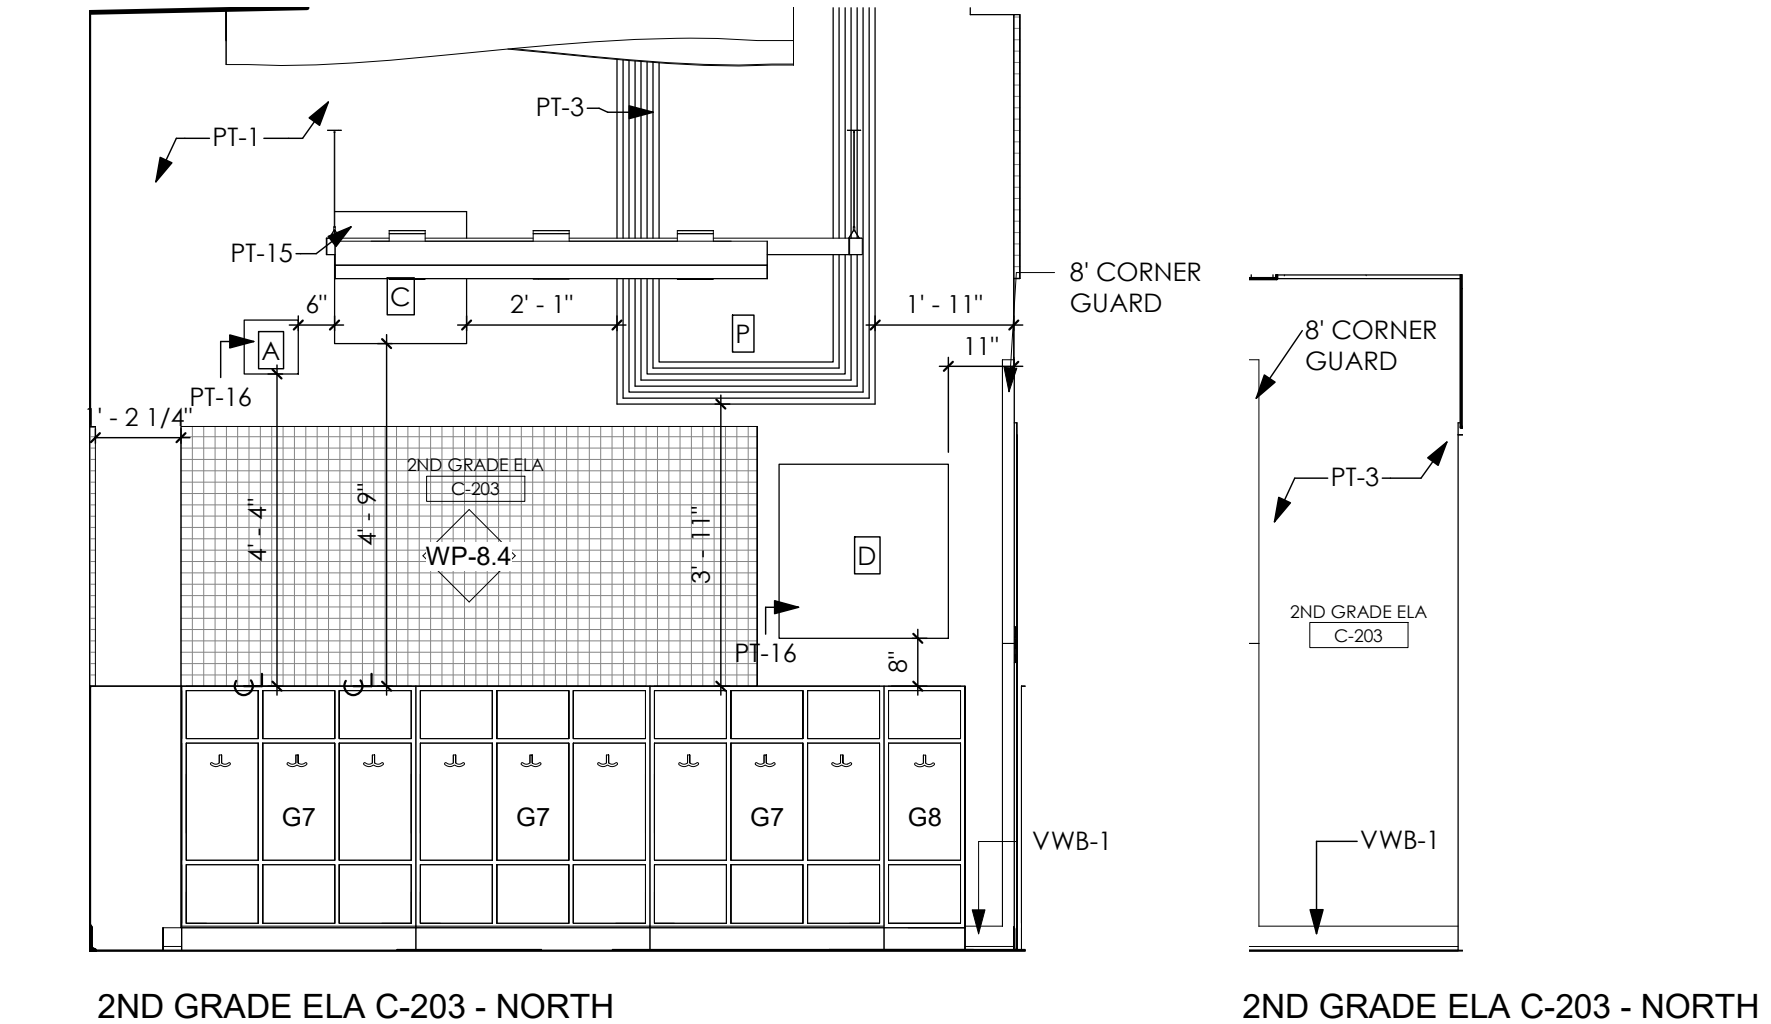


6 2ND GRADE ELA C-203 - NORTH
ELEVATION
3/8" = 1'-0"

7 2ND GRADE ELA C-203 - NORTH
ELEVATION 2
3/8" = 1'-0"

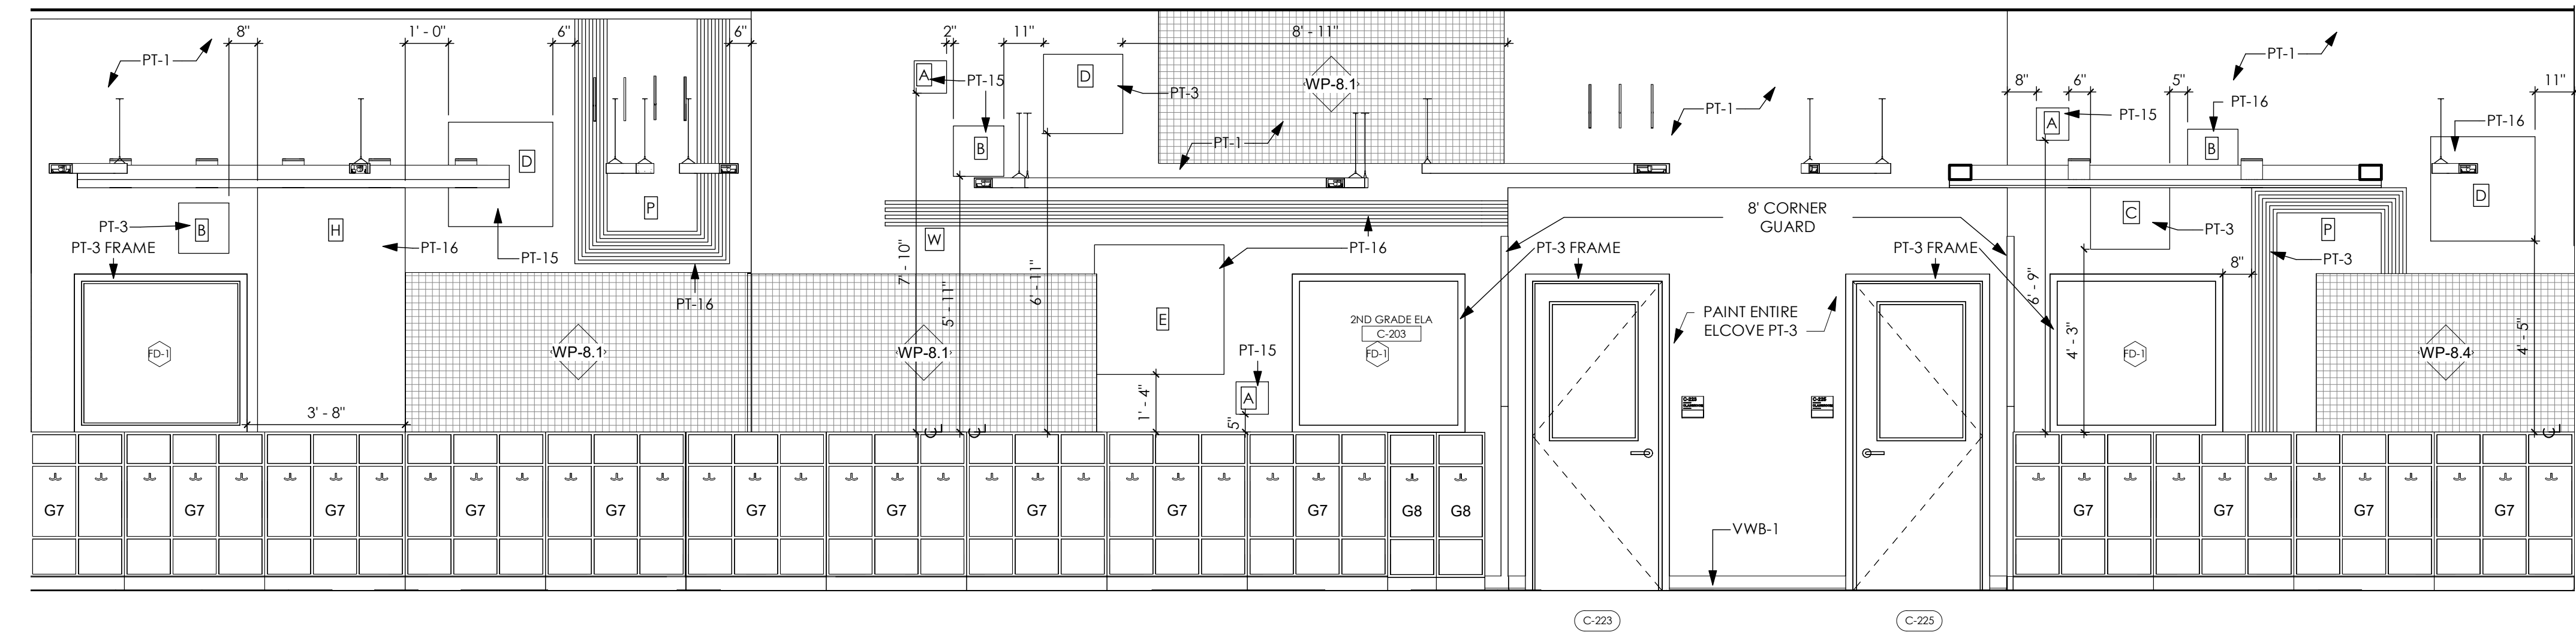


8 2ND GRADE ELA C-203 - EAST
ELEVATION
3/8" = 1'-0"

9 2ND GRADE ELA C-203 - SOUTH
ELEVATION
3/8" = 1'-0"

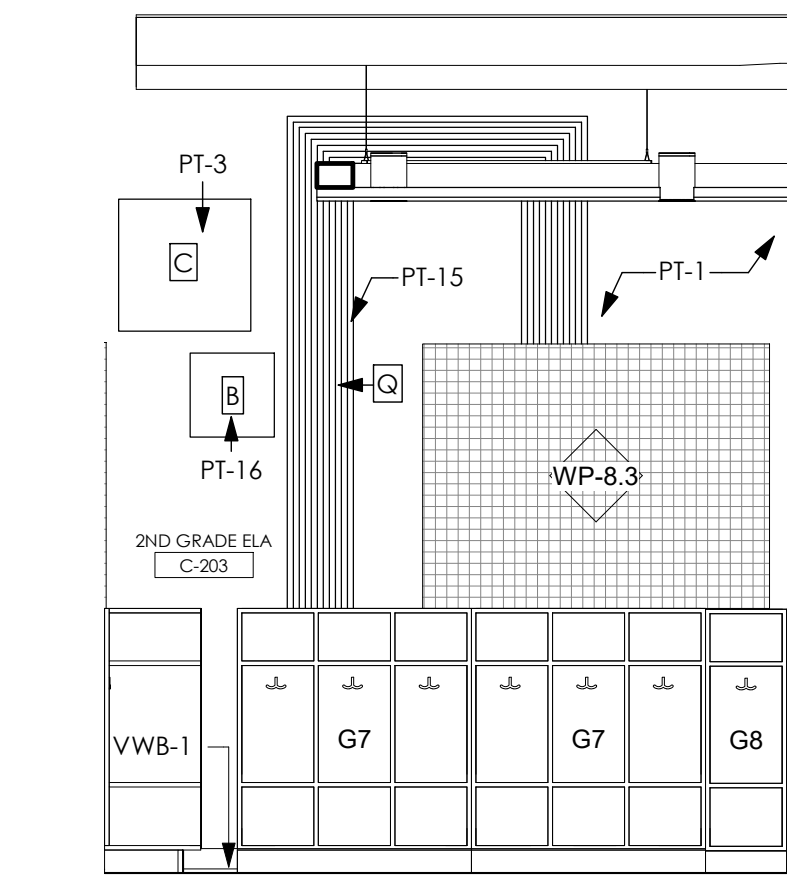



10 2ND GRADE ELA C-203 - SOUTH
ELEVATION 2
3/8" = 1'-0"

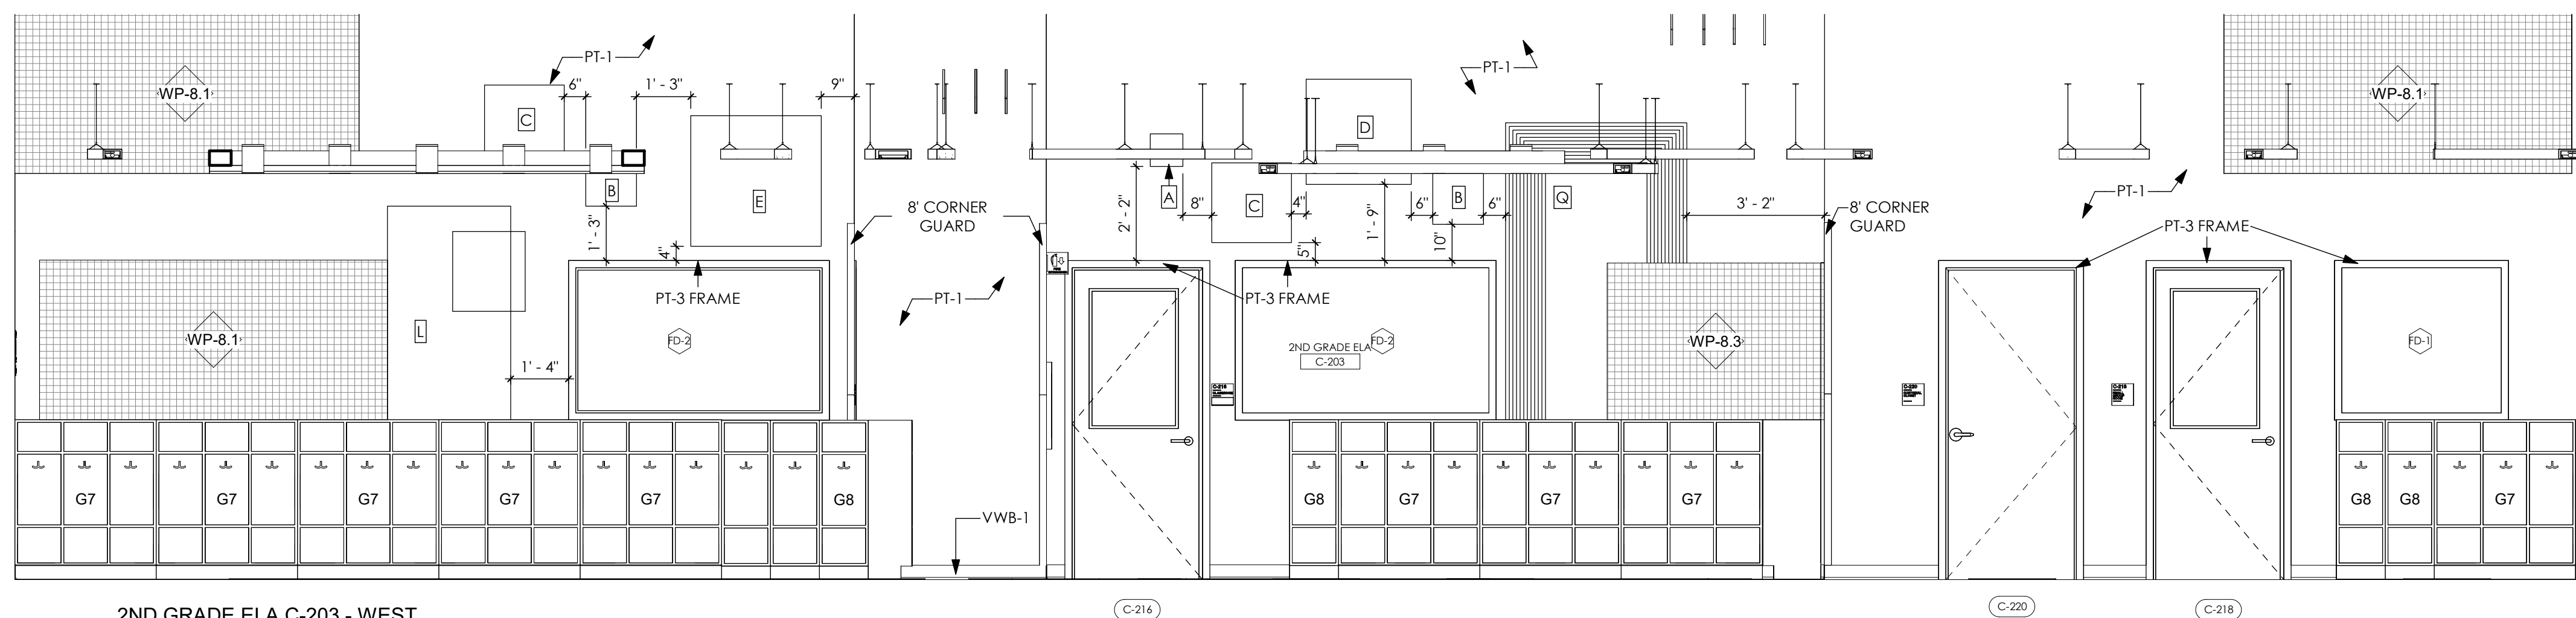

11 2ND GRADE ELA C-203 - WEST
ELEVATION
3/8" = 1'-0"

SEE A-282 FOR ELA PAINT
DIMENSION LEGEND

INTERIOR ELEVATION GENERAL NOTES
1. SEE A-652 FOR FINISH DETAILS
2. SEE A-653 FOR ACoustICAL PANEL DETAILS
3. SEE E-650 FOR LOCKER AND CUBBIE DETAILS
4. PAINT 8' ABOVE CEILING, TYP.

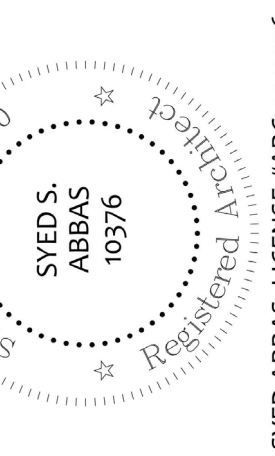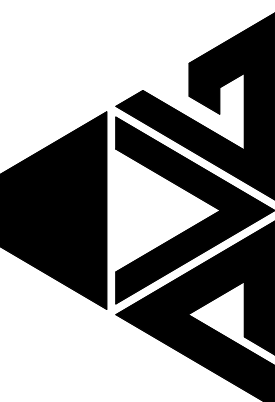

MARK	DATE	DESCRIPTION
7/1/23	100% BID PERMIT SET	
ISSUED AS		

PROJECT NO	2203-2
DRAWN BY	Author
CHECKED BY	Checker
DATE	