



H6
A-403

HEAD DETAIL

SCALE: 1 1/2" = 1'-0"
ELEMENTARY GYM ALUMINUM
STOREFRONT SYSTEM

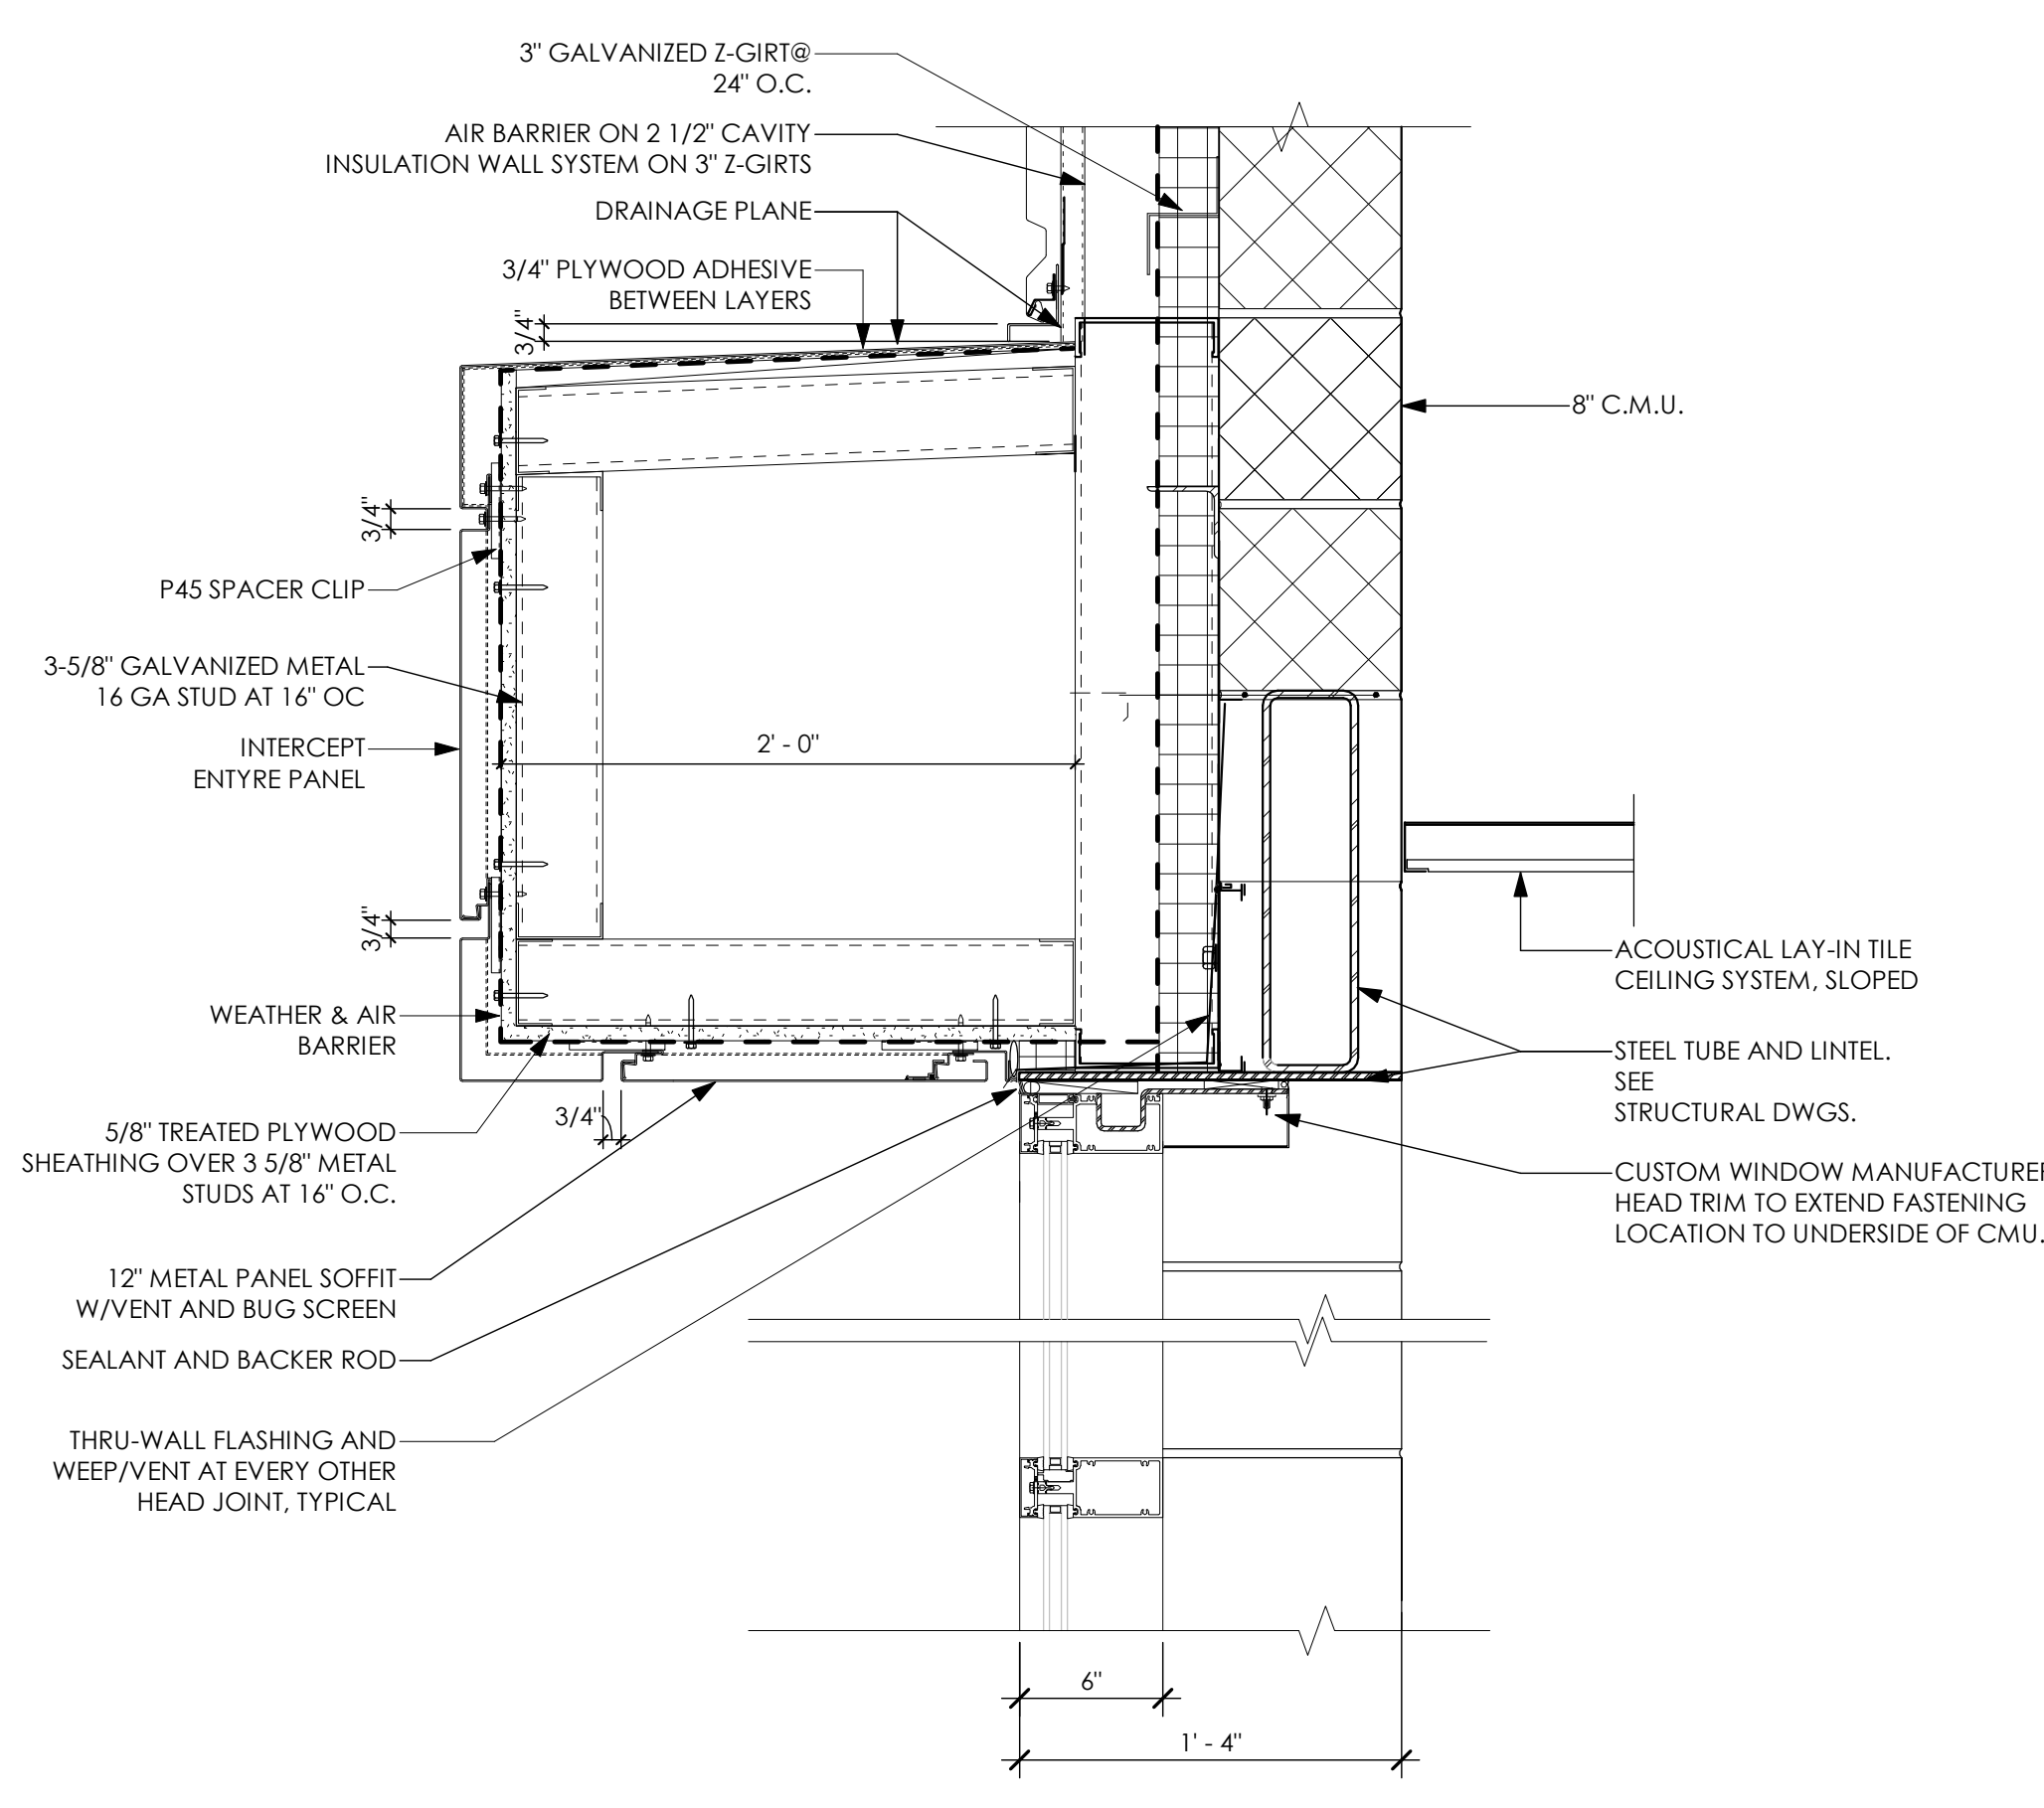

HEAD DETAIL
SCALE: 1 1/2" = 1'-0"
STAIRWELL STOREFRONT WINDOW SYSTEM

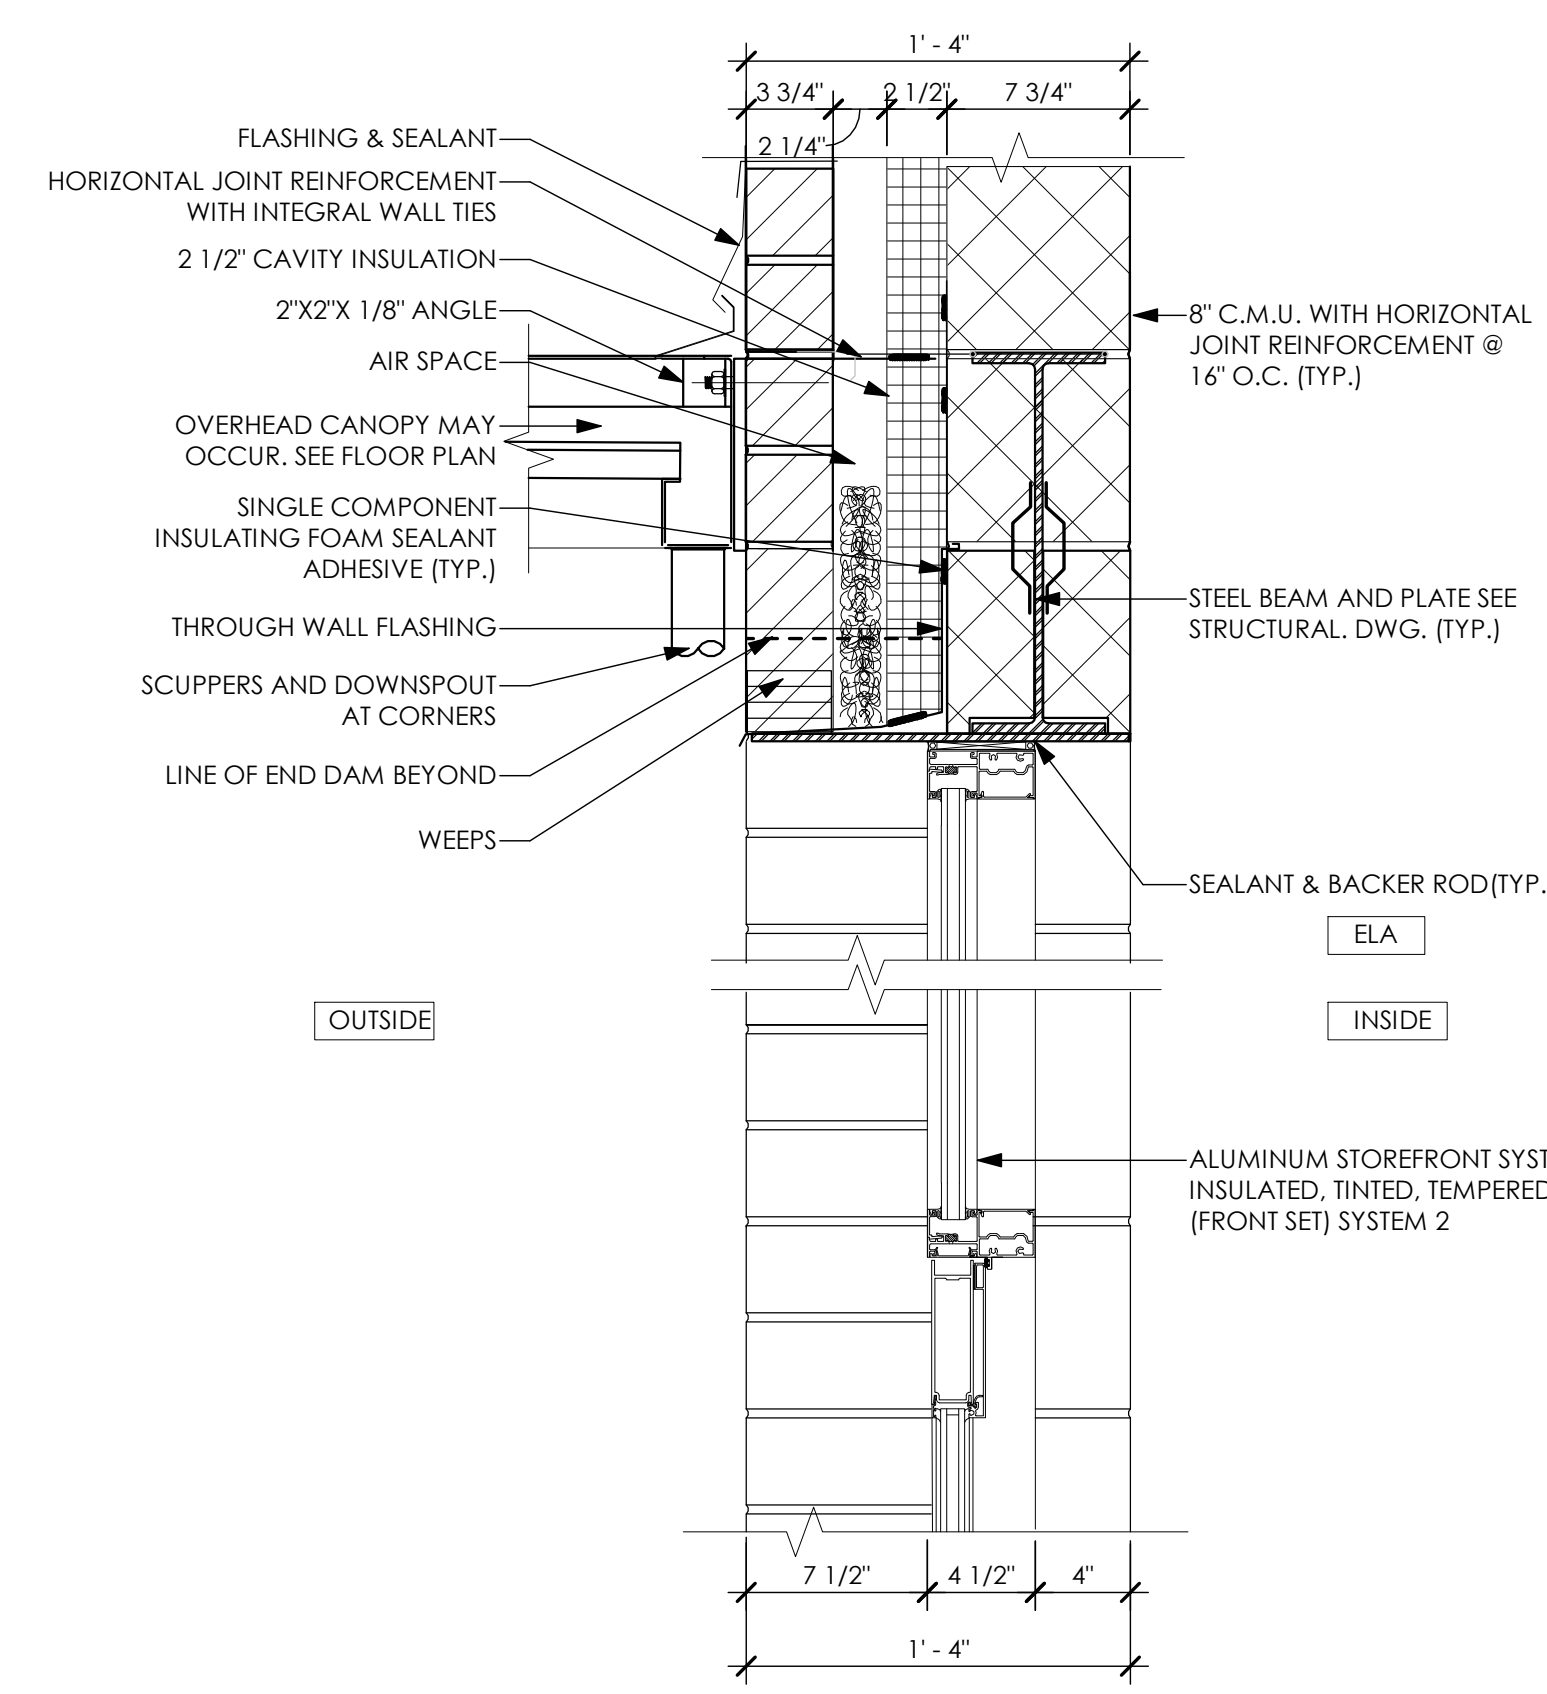


HB
A-403


HEAD DETAIL


SCALE: 1 1/2" = 1'-0"

KINDERGARTEN ELA EXIT C-005

ALUMINUM STOREFRONT SYSTEM DOOR C-005

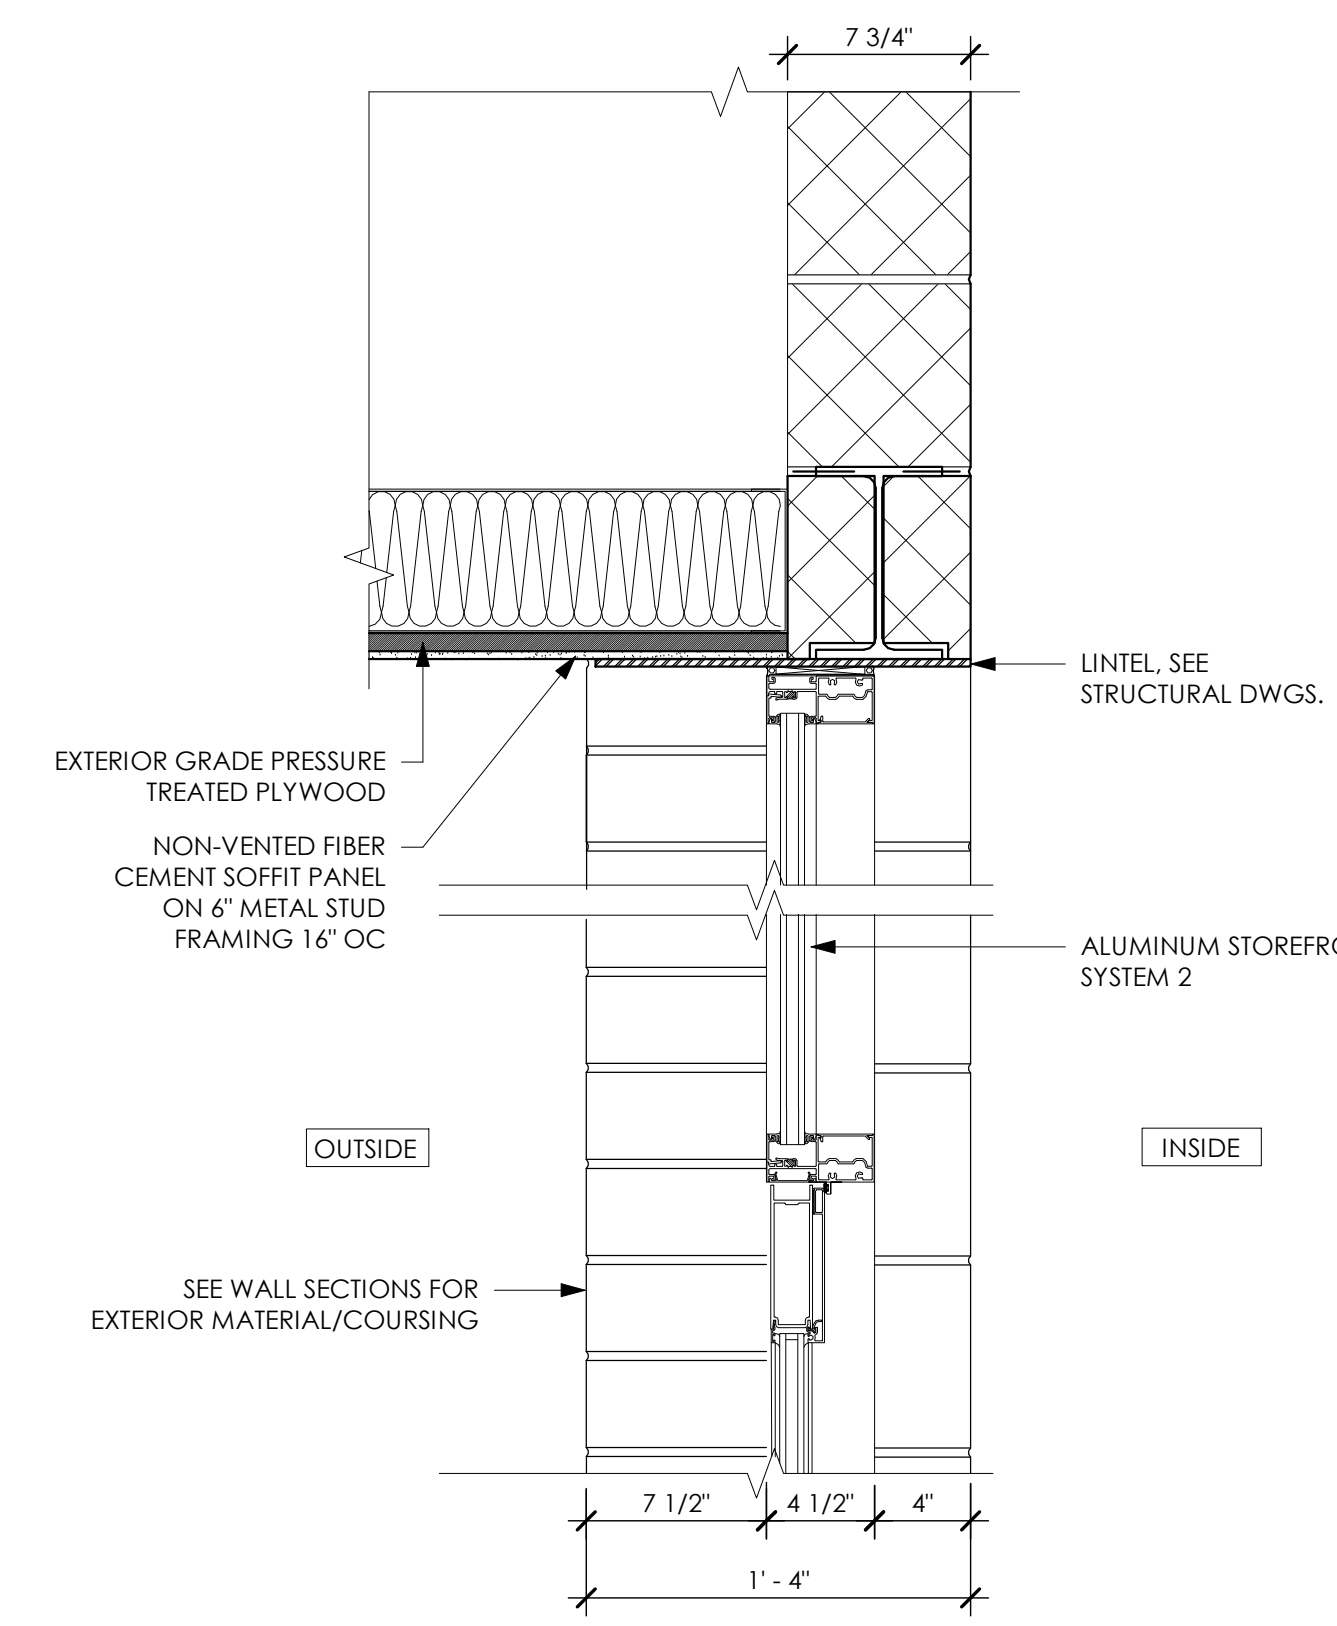



HEAD DETAIL
 1 1/2" = 1'-0"
 ALUMINUM STOREFRONT SYSTEM
 CORRIDOR B-002 EXIT
 DOOR B-002

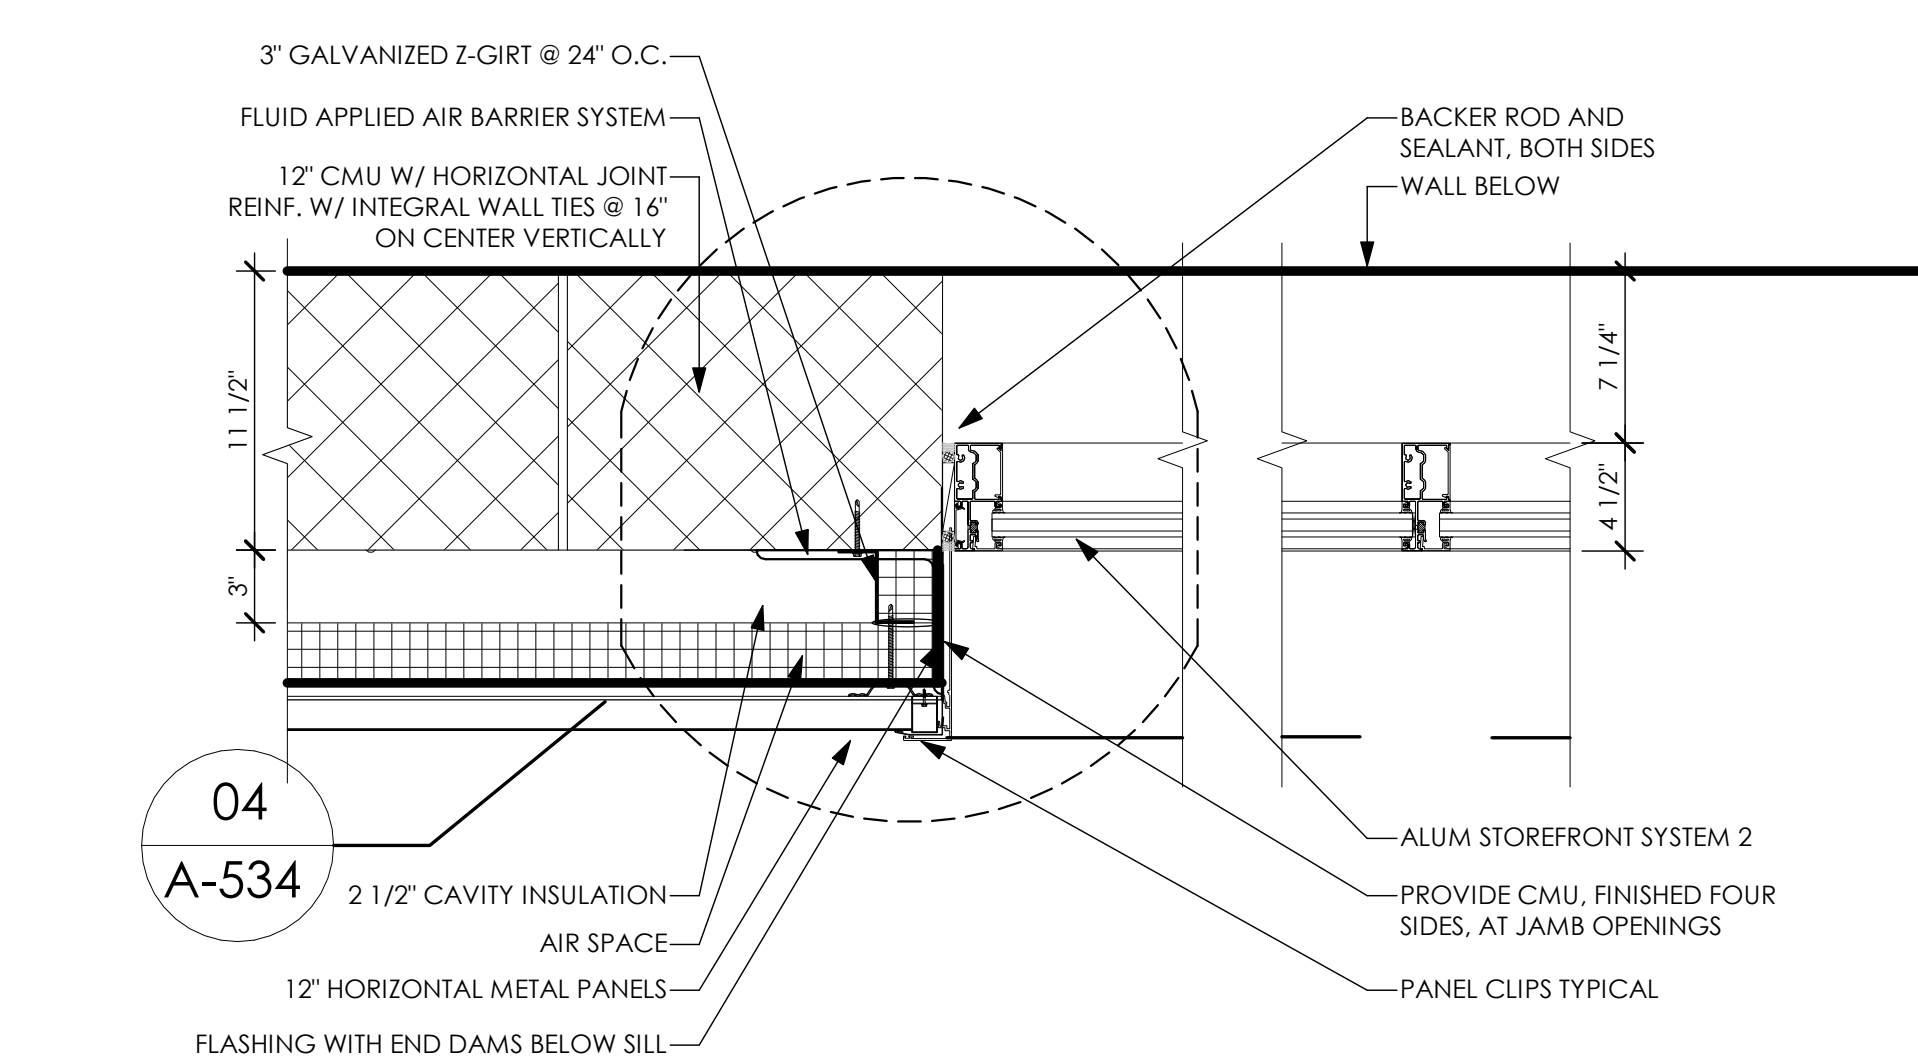

JAMB DETAIL

J6
A-403

SCALE: 1 1/2" = 1'-0"
ELEMENTARY GYM ALUMINUM
STOREFRONT SYSTEM

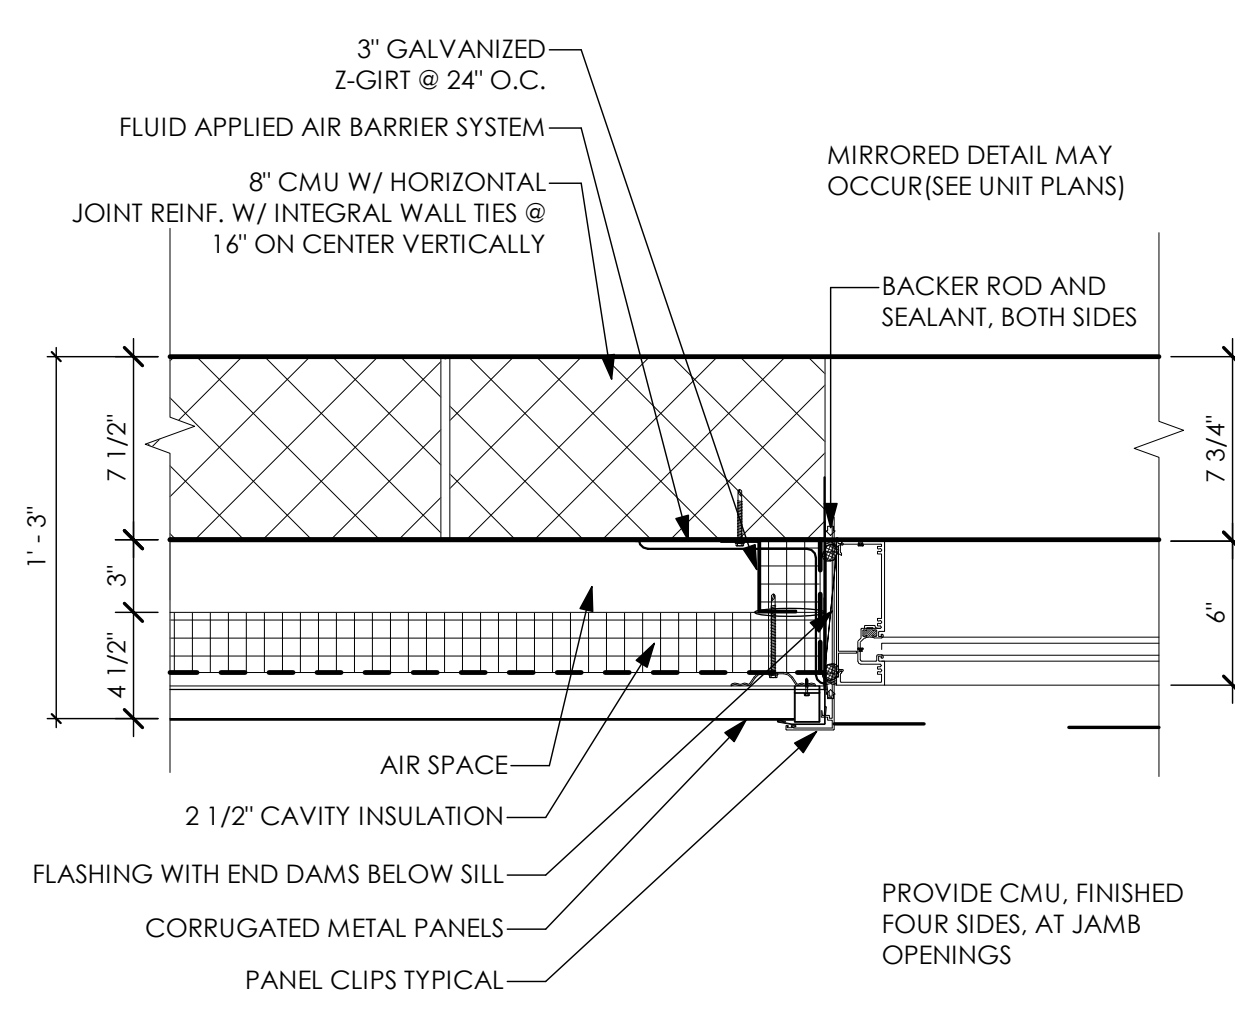


J7
A-403

JAMB DETAIL

SCALE: 1 1/2" = 1'-0"


STAIRWELL STOREFRONT WINDOW SYSTEM

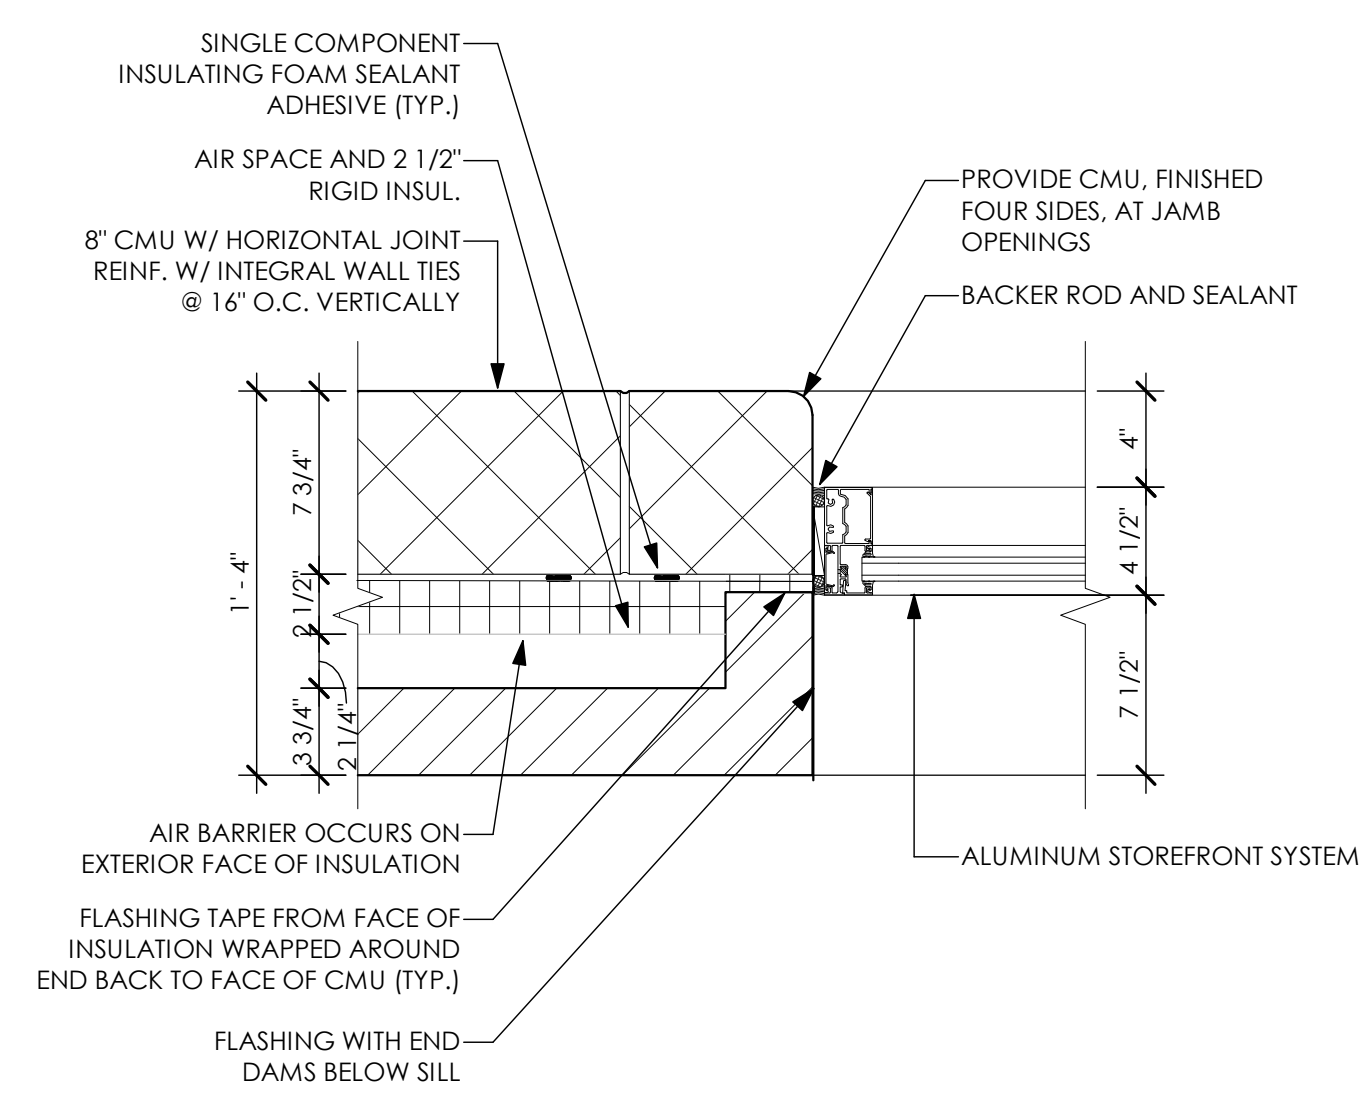

J8
A-403

JAMB DETAIL


SCALE: 1 1/2" = 1'-0"
KINDERGARTEN ELA C-005 ALUMINUM STOREFRONT
SYSTEM
DOOR C-005

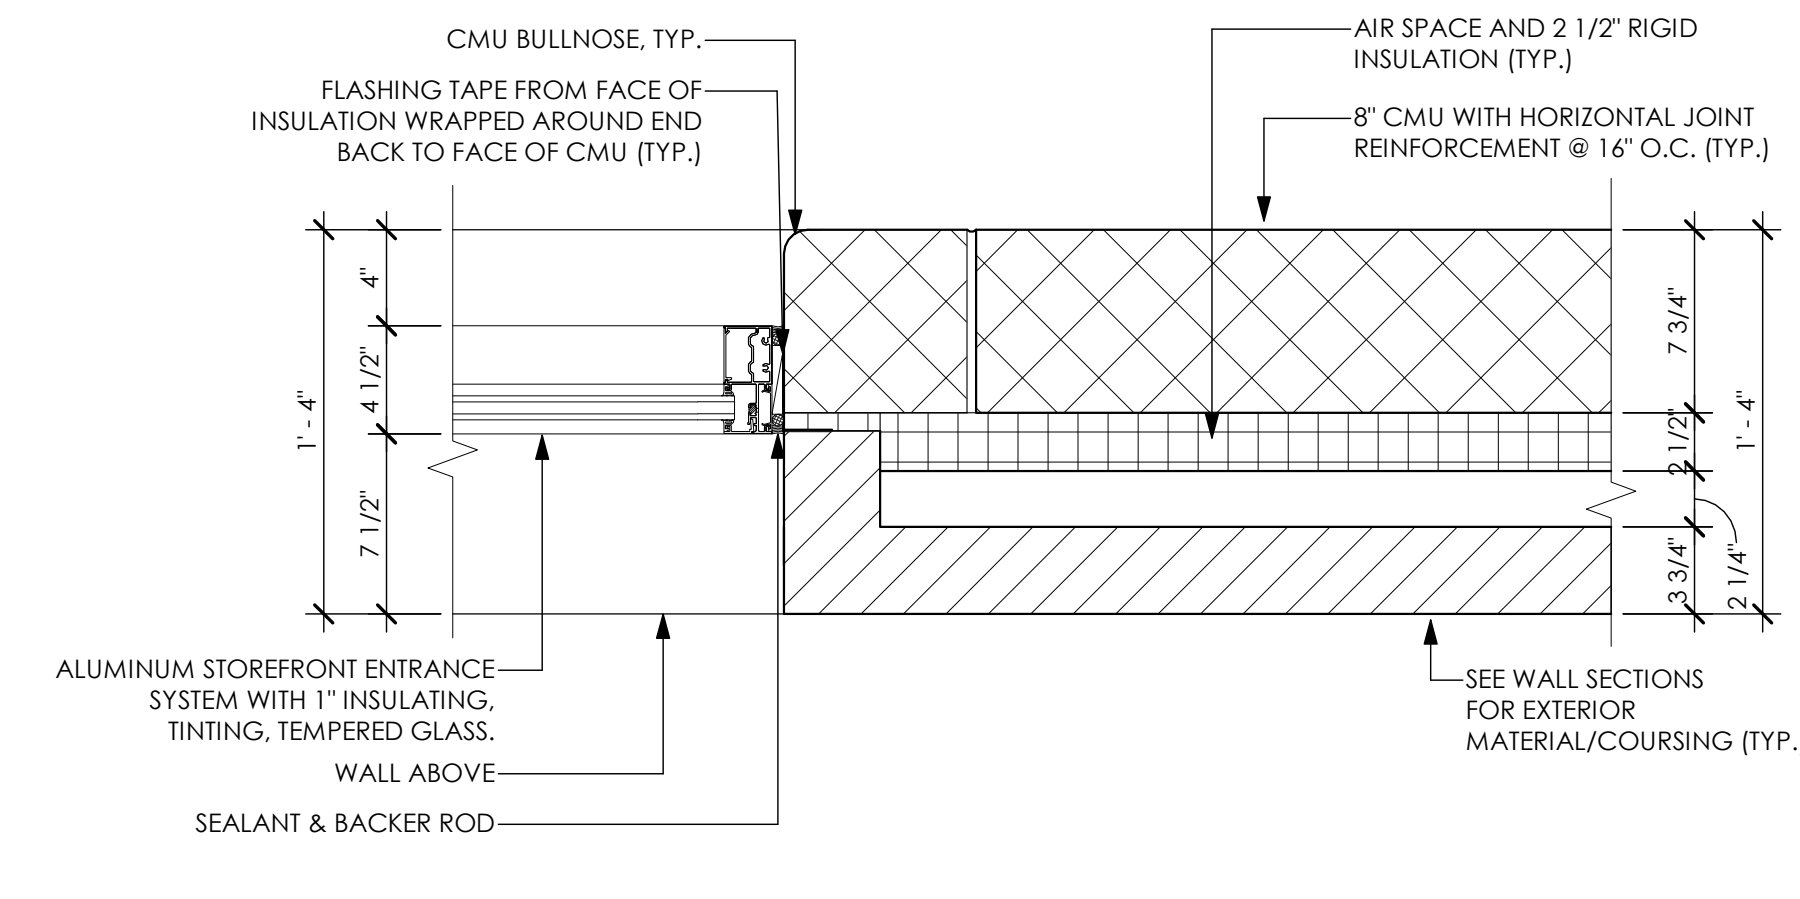

J9
A-403


JAMB DETAIL

SCALE: 1 1/2" = 1'-0"
ALUMINUM STOREFRONT SYSTEM

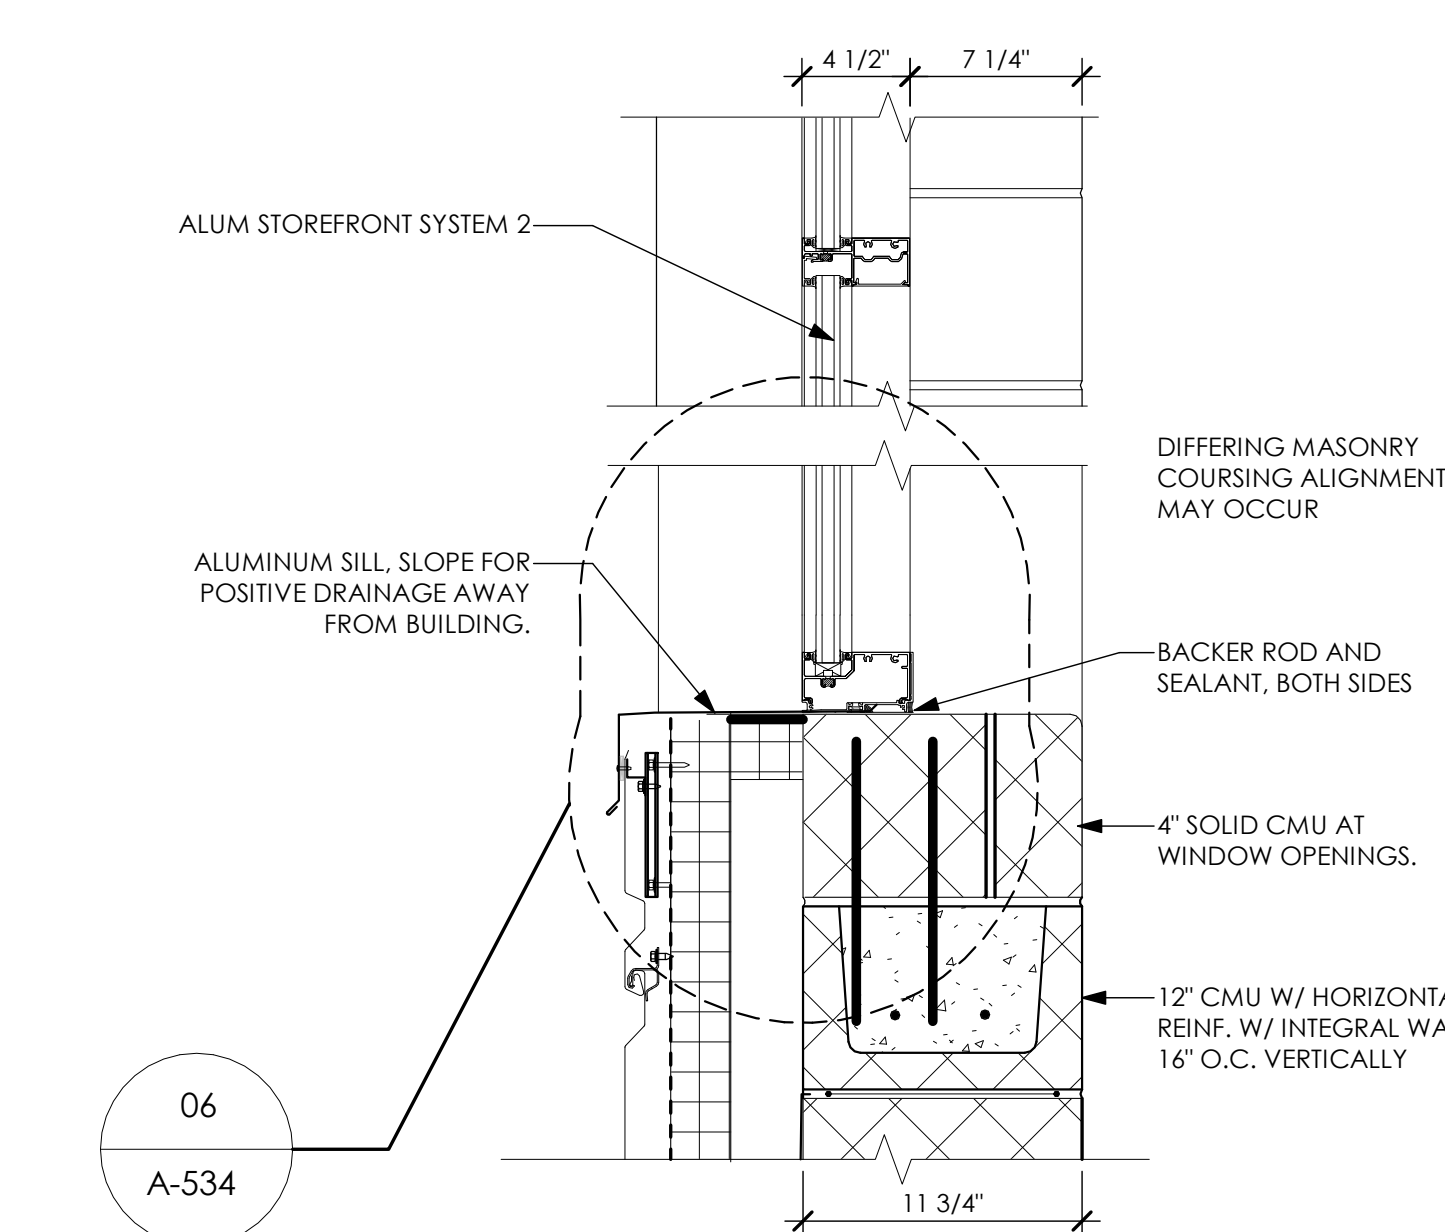

S6
A-403



SILL DETAIL
SCALE: 1 1/2" = 1'-0"
ELEMENTARY GYM ALUMINUM
STOREFRONT SYSTEM

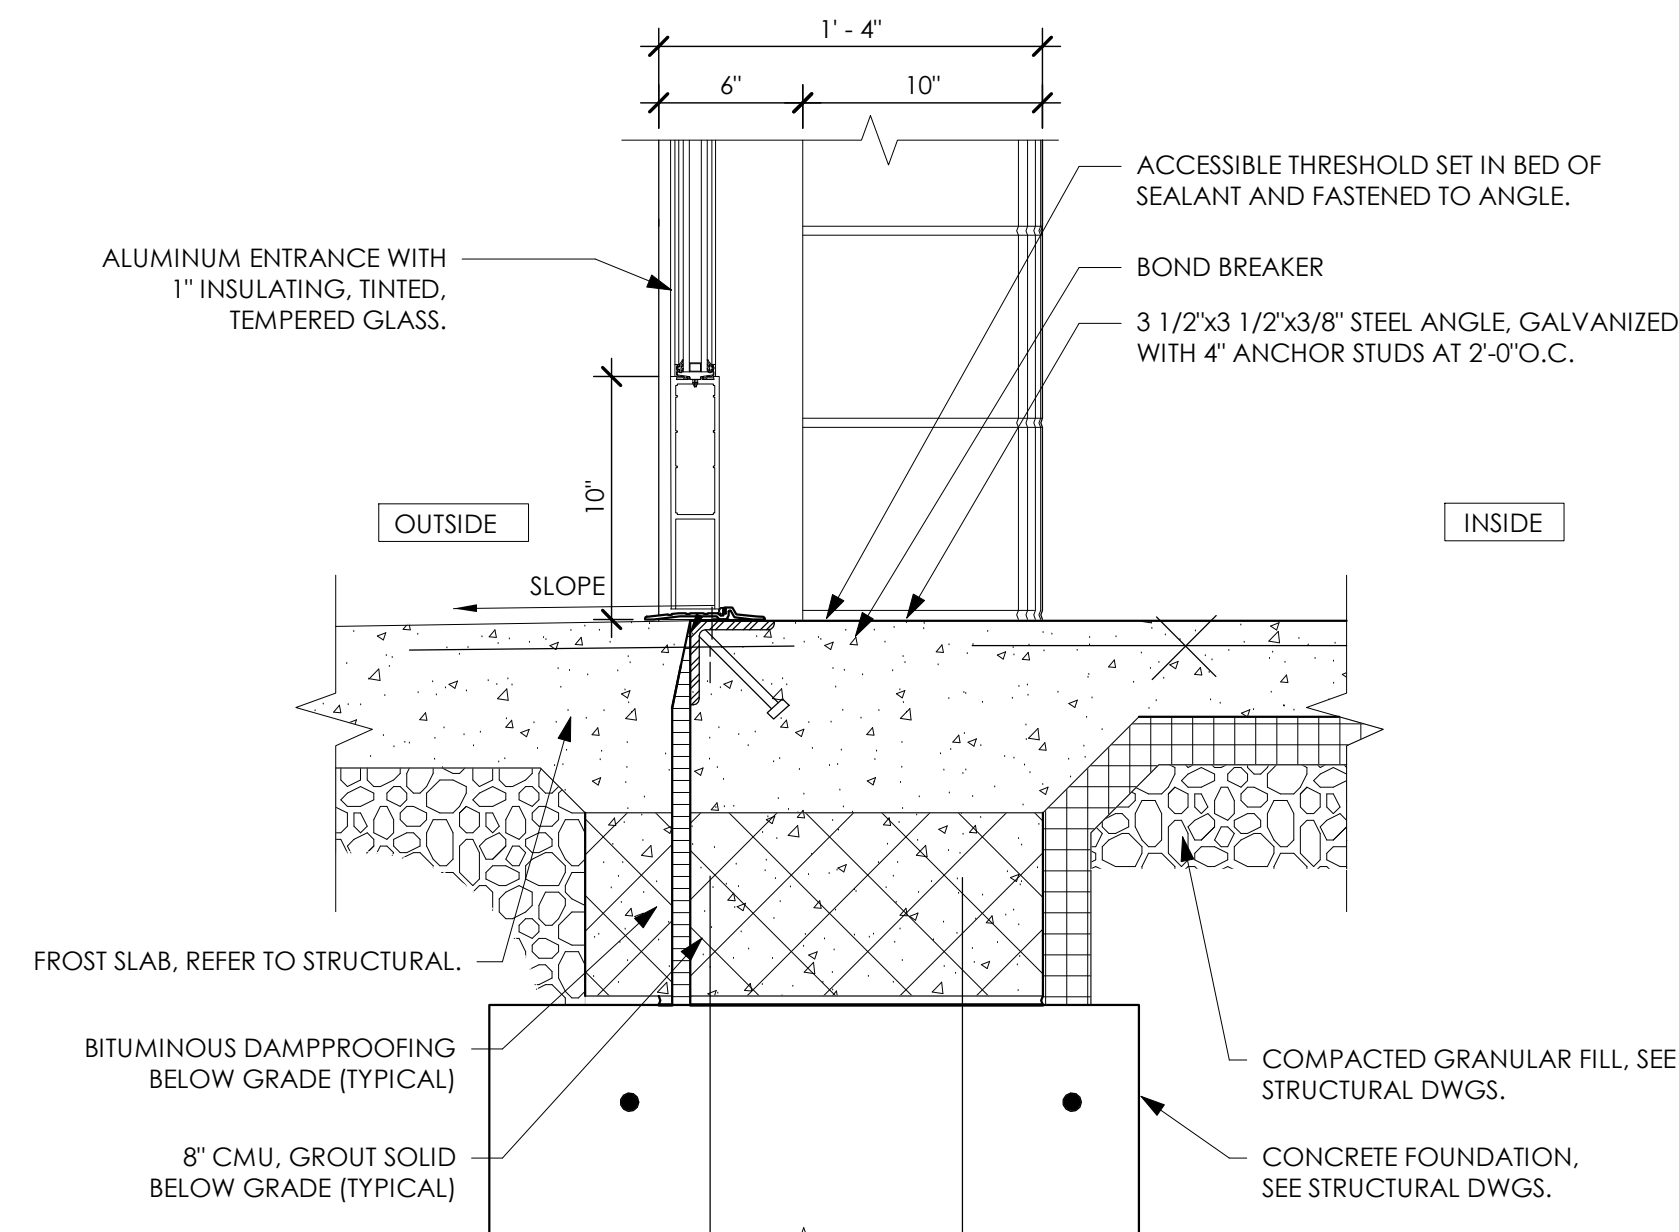

T7 THRESHOLD DETAIL
A-403 SCALE: 1 1/2" = 1'-0"
STAIRWELL CURTAINWALL SYSTEM



ARCHITECTURAL VISION GROUP, LTD
ARCHITECTS • PLANNERS
23850 SPERRY DRIVE CLEVELAND, OHIO 441145

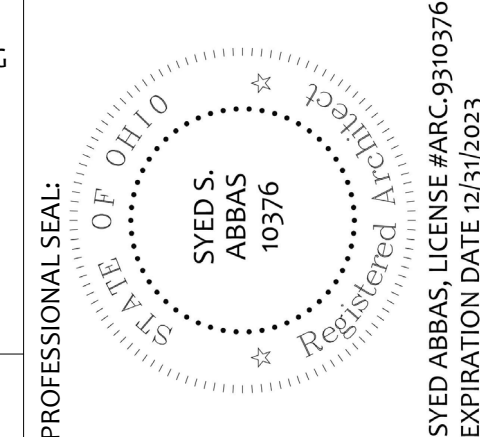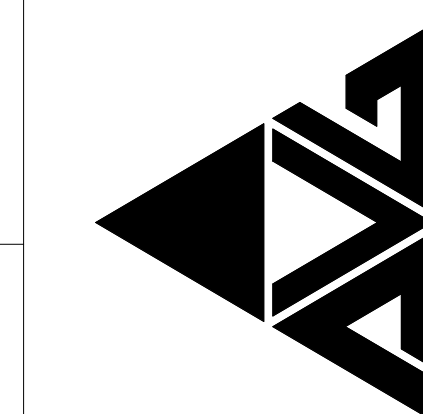

CONSULTANT:

MASSILLON CITY SCHOOLS

MASSILLON EAST ELEMENTARY PK-3

1 PAUL E BROWN DRIVE SE, MASSILLON, OHIO 44646

MASSILLON CITY SCHOOL DISTRICT MASSILLON, OHIO

[illegible]

PROJECT NO	2203-2
DRAWN BY	Author
CHECKED BY	Checker
DATE	

ALUMINUM FRAME DETAILS

SCALE: 1 1/2" = 1'-0"

SHEET NO

A-403