

MARK	7/23/23	ISSUED AS
1	100% BID PERMIT SET	DESCRIPTION
2		
3		
4		
5		
6		
7		
8		
9		
10		
11		
12		
13		
14		
15		
16		


PROJECT NO	2203-2
DRAWN BY	Author
CHECKED BY	Checker
DATE	

MASONRY DETAILS

SCALE: As Indicated


SHEET NO

A-522

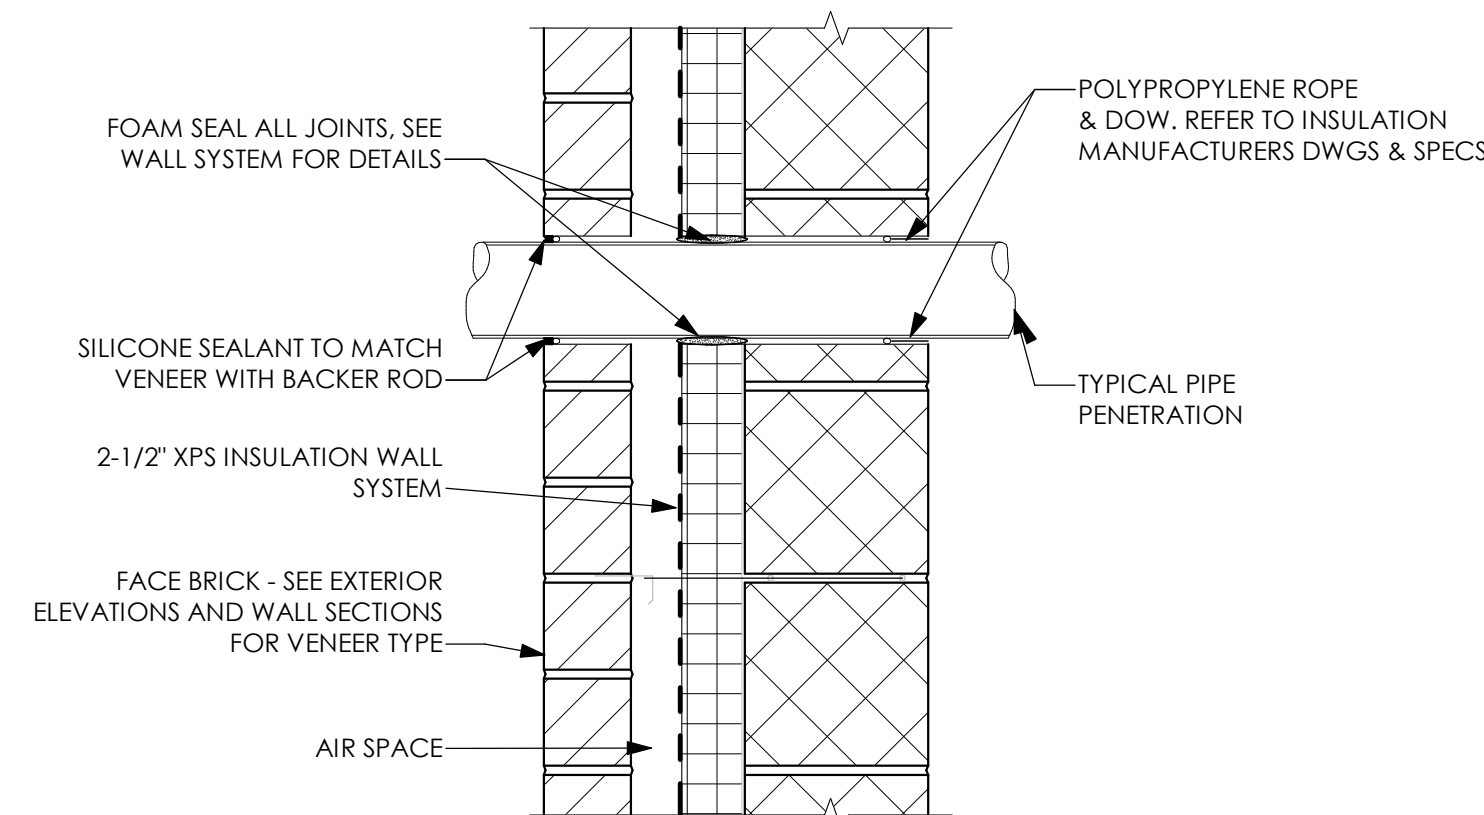


01 PIPE PENETRATION DETAIL

SCALE: 1 1/2" = 1'-0"

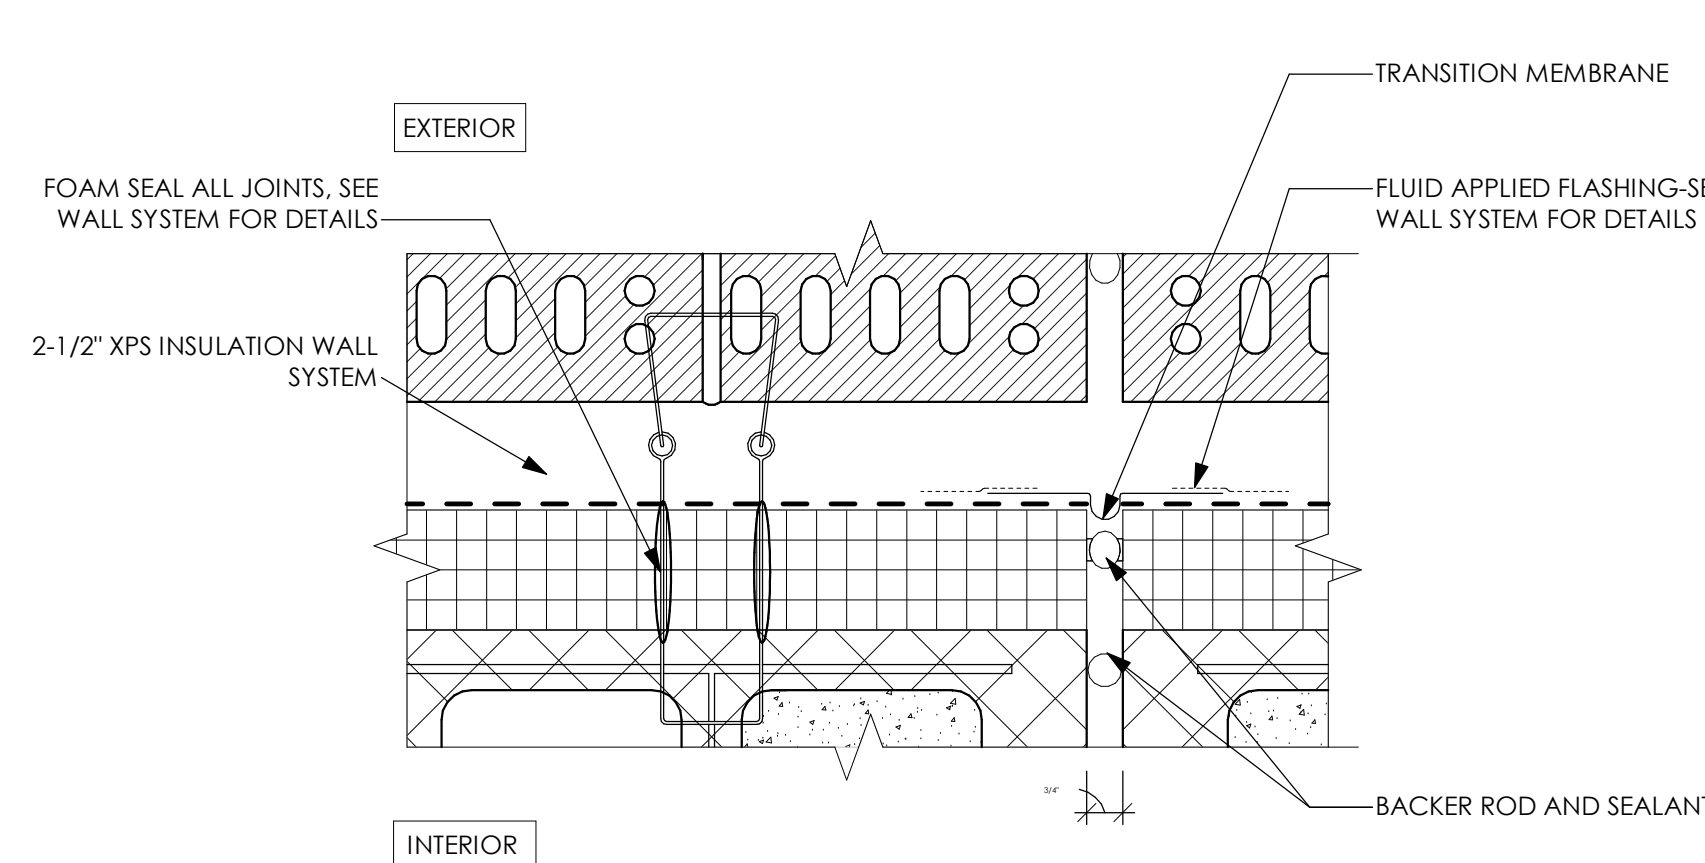


02 INSULATION WALL SYSTEM DETAIL AT EXPANSION JOINT

SCALE: 3" = 1'-0"

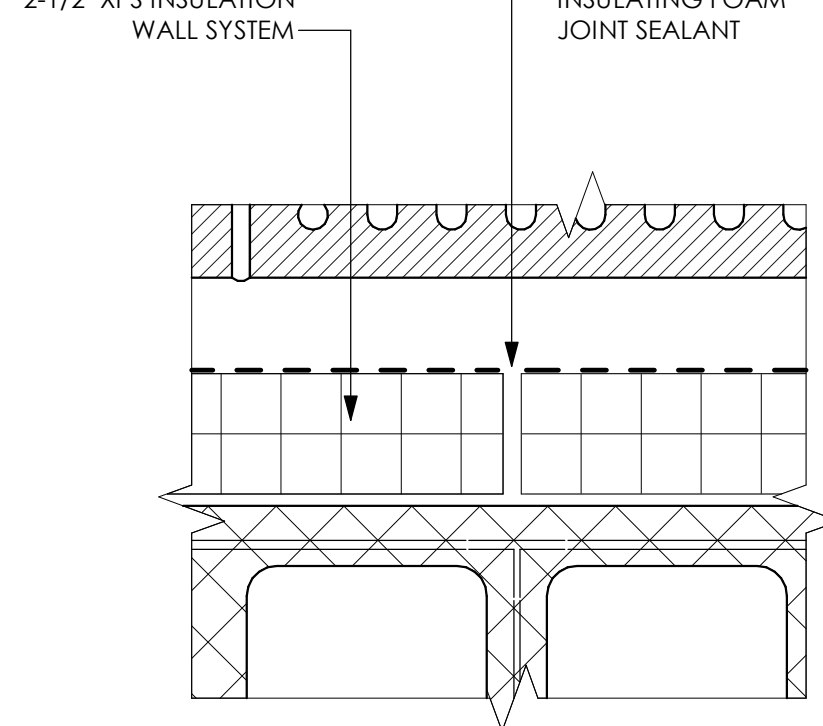


03 TYPICAL INSULATION PENETRATION DETAIL

SCALE: 3" = 1'-0"

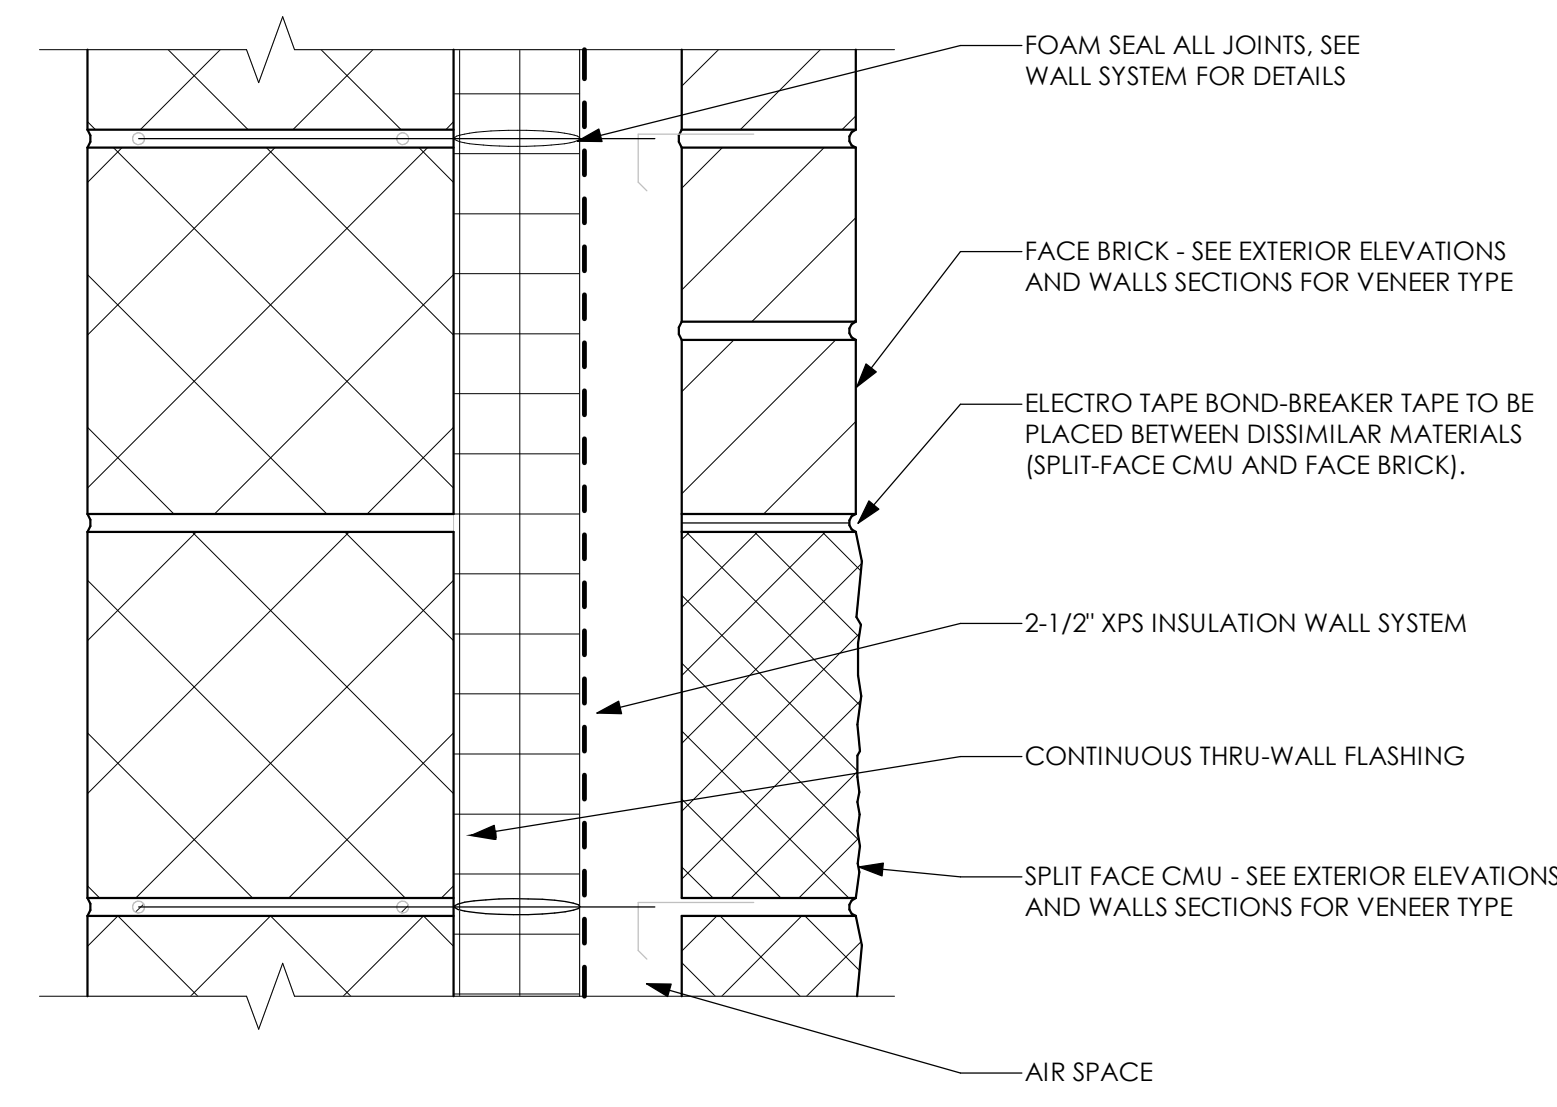


04 BOND BREAK BETWEEN DISSIMILAR MATERIAL DETAIL

SCALE: 3" = 1'-0"

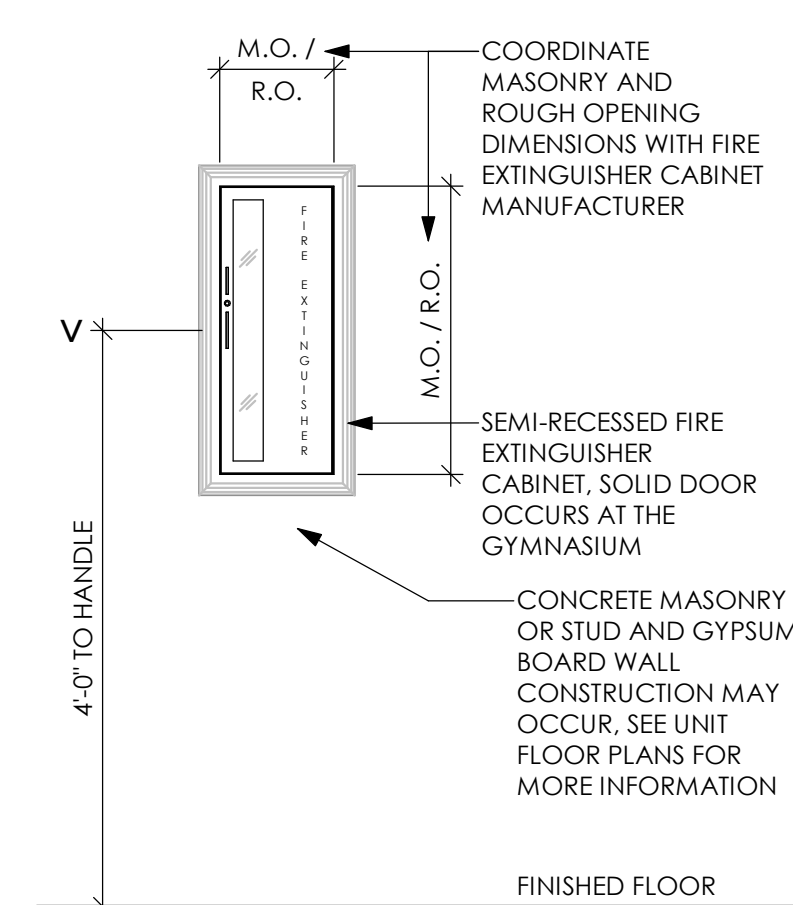


05 FIRE EXTINGUISHER CABINET ELEVATION

SCALE: 3/4" = 1'-0"

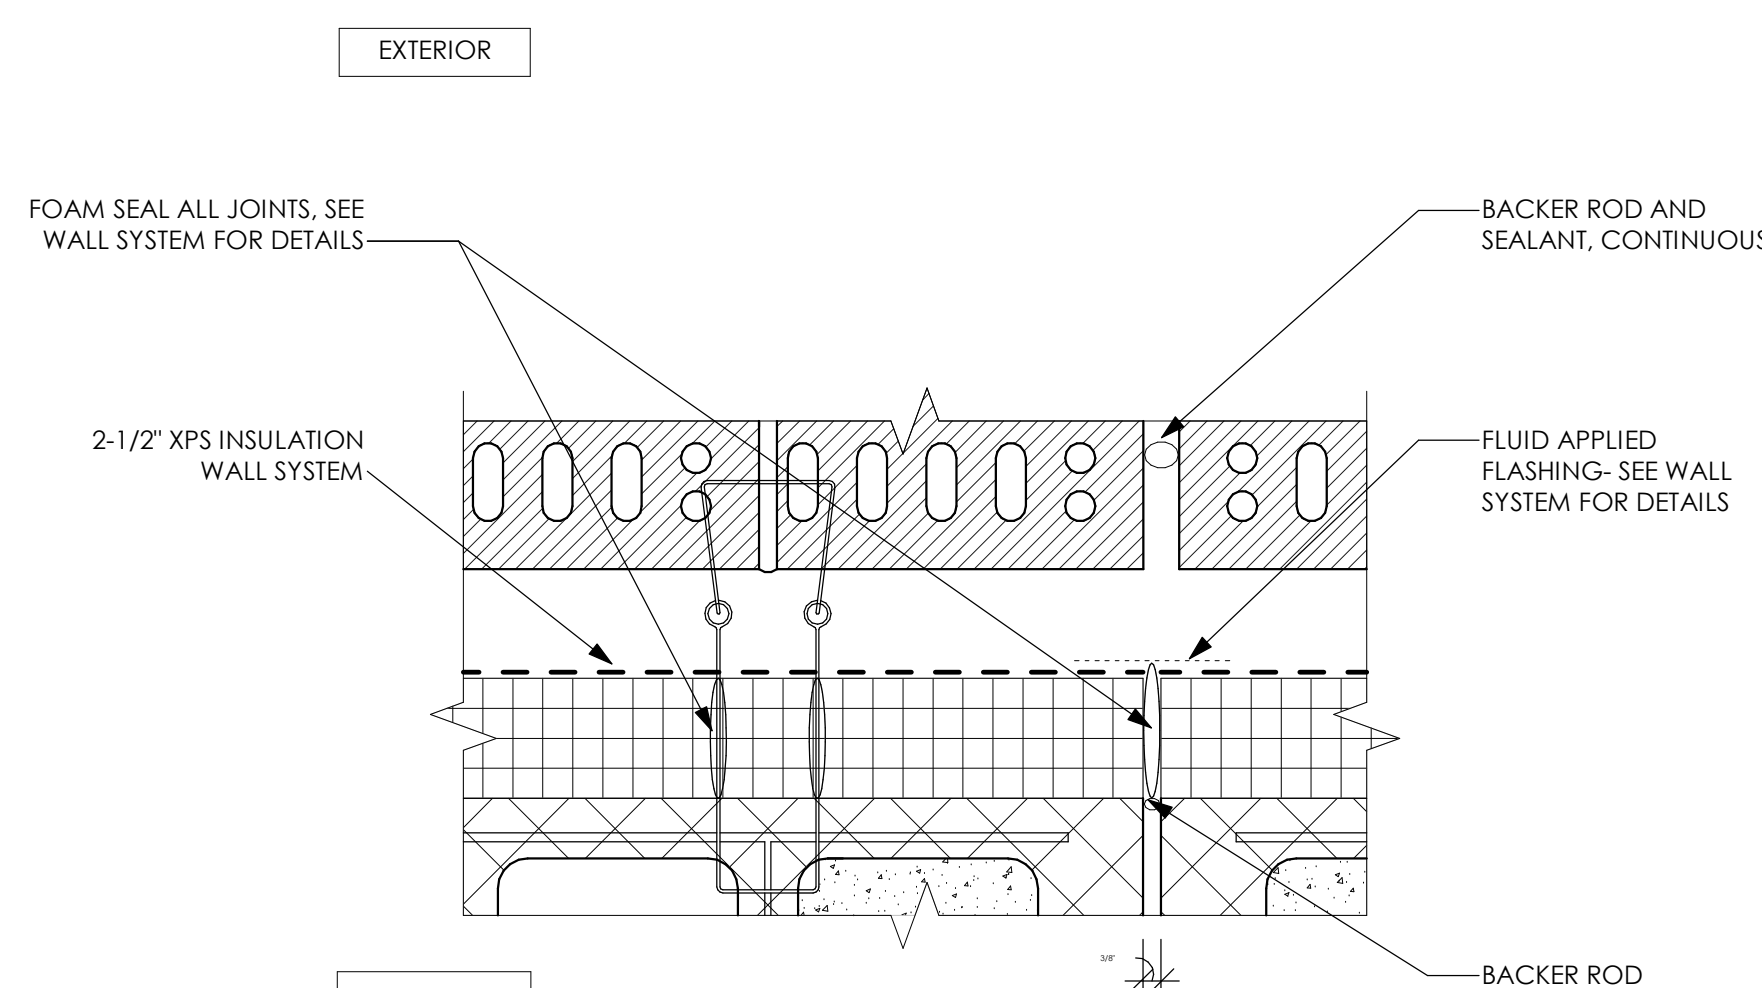


06 INSULATION WALL SYSTEM DETAIL AT CONTROL JOINT

SCALE: 3" = 1'-0"

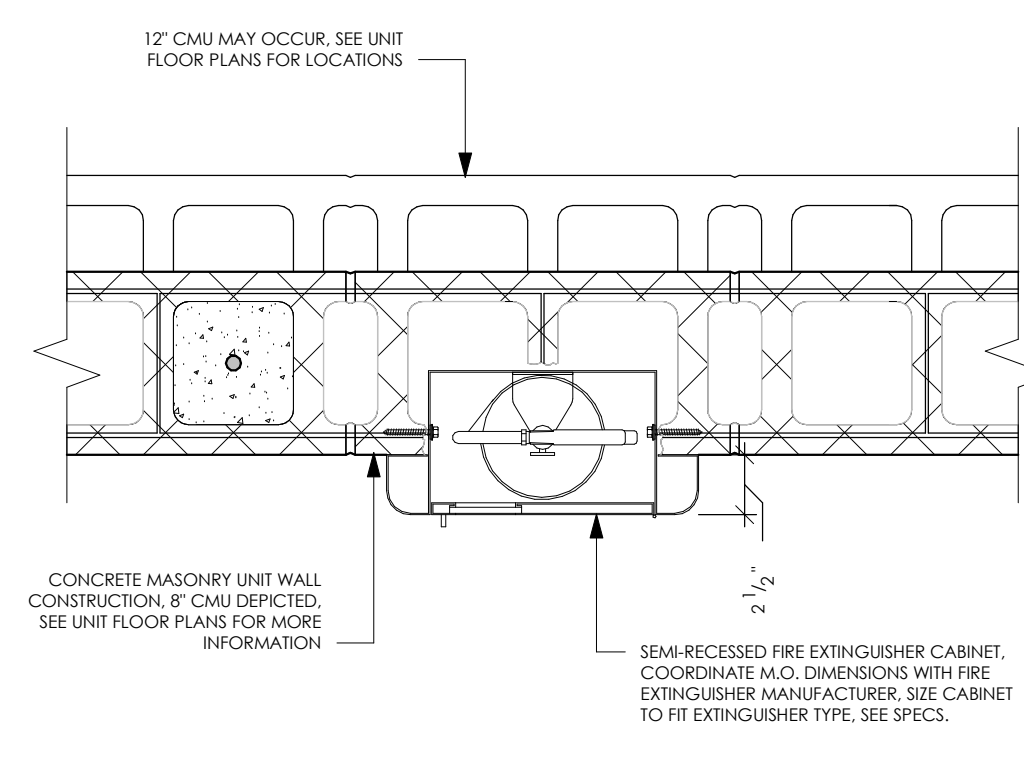


07 FIRE EXTINGUISHER CABINET DETAIL AT CONCRETE MASONRY

SCALE: 1 1/2" = 1'-0"

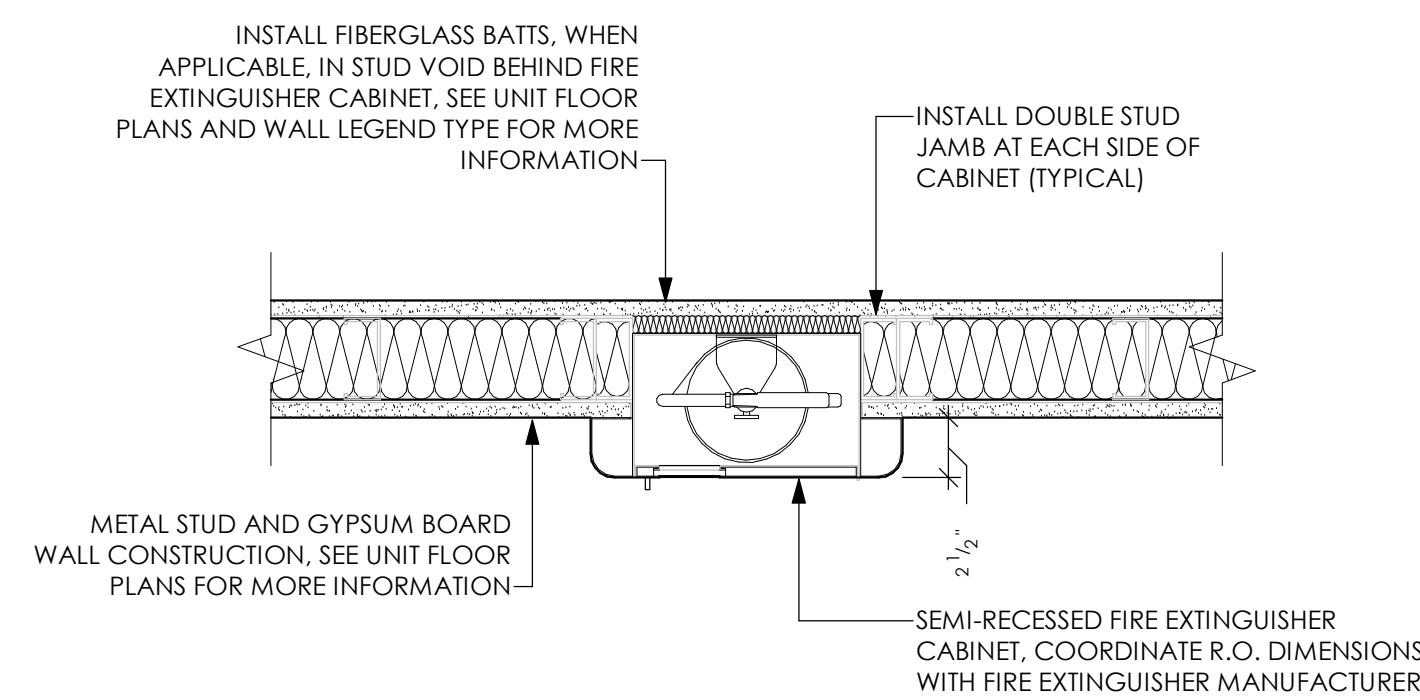


09 FIRE EXTINGUISHER CABINET DETAIL AT STUD AND GYP. BD.

SCALE: 1 1/2" = 1'-0"

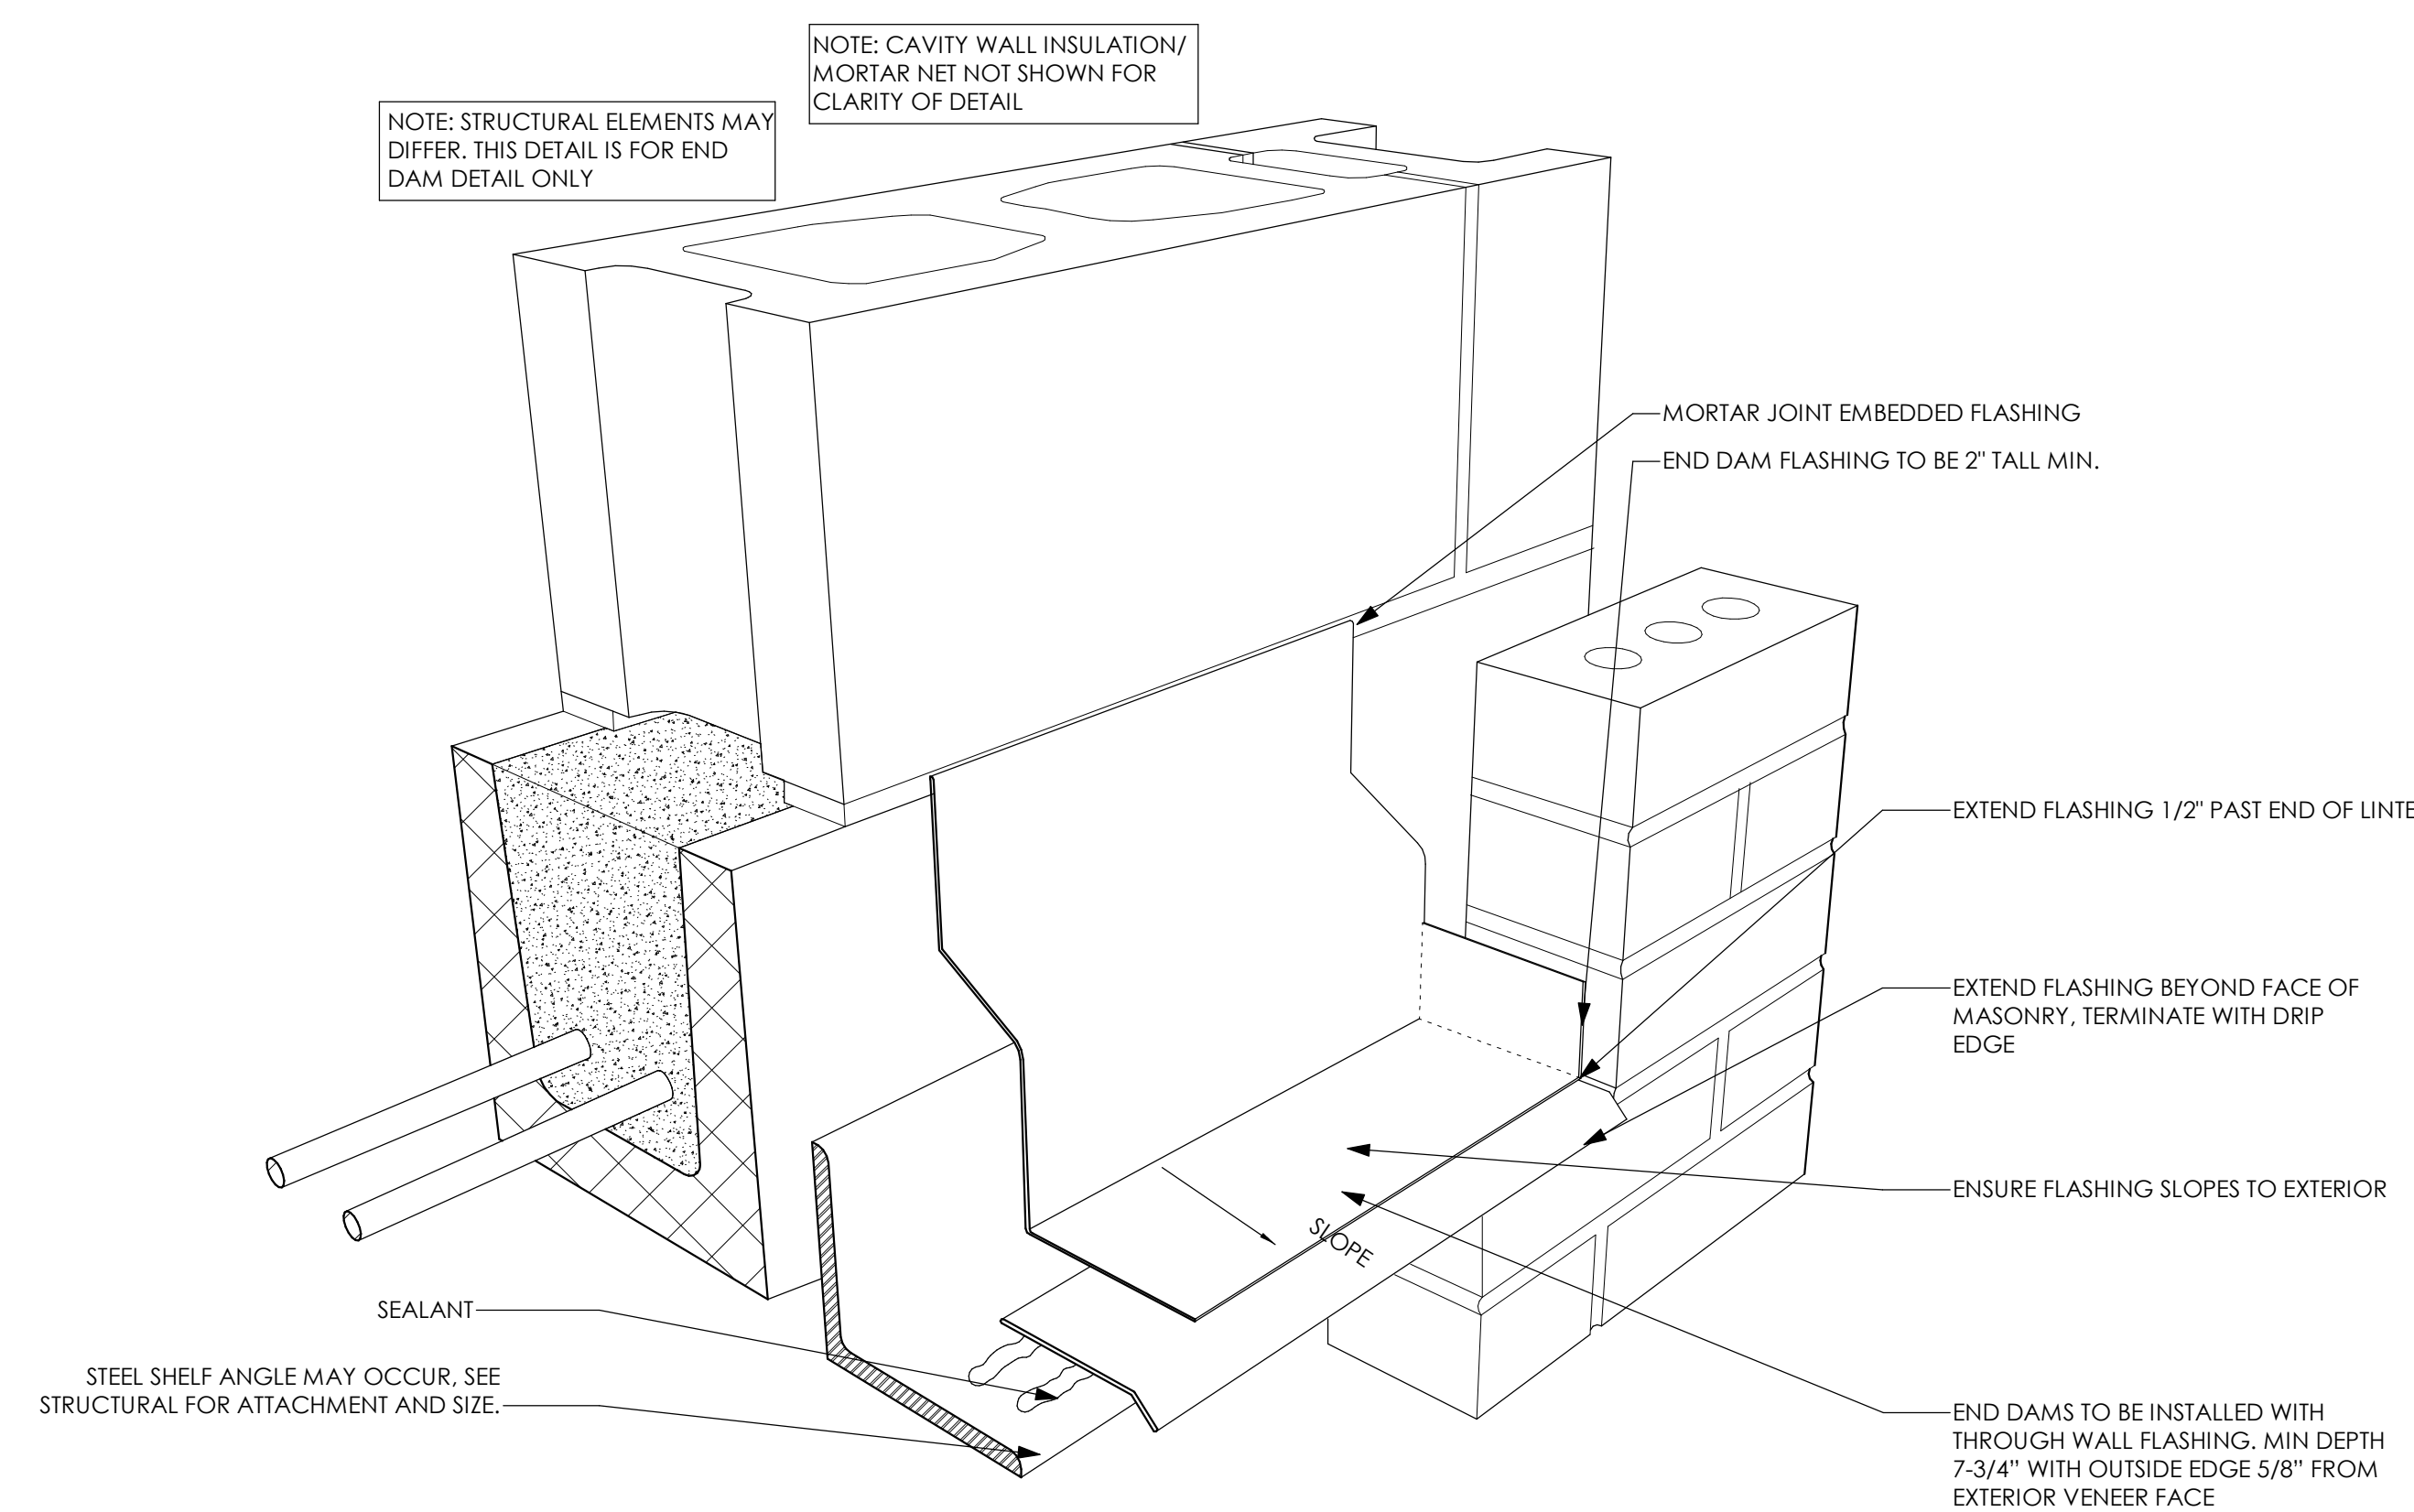


10 END DAM DETAIL

SCALE: 3" = 1'-0"

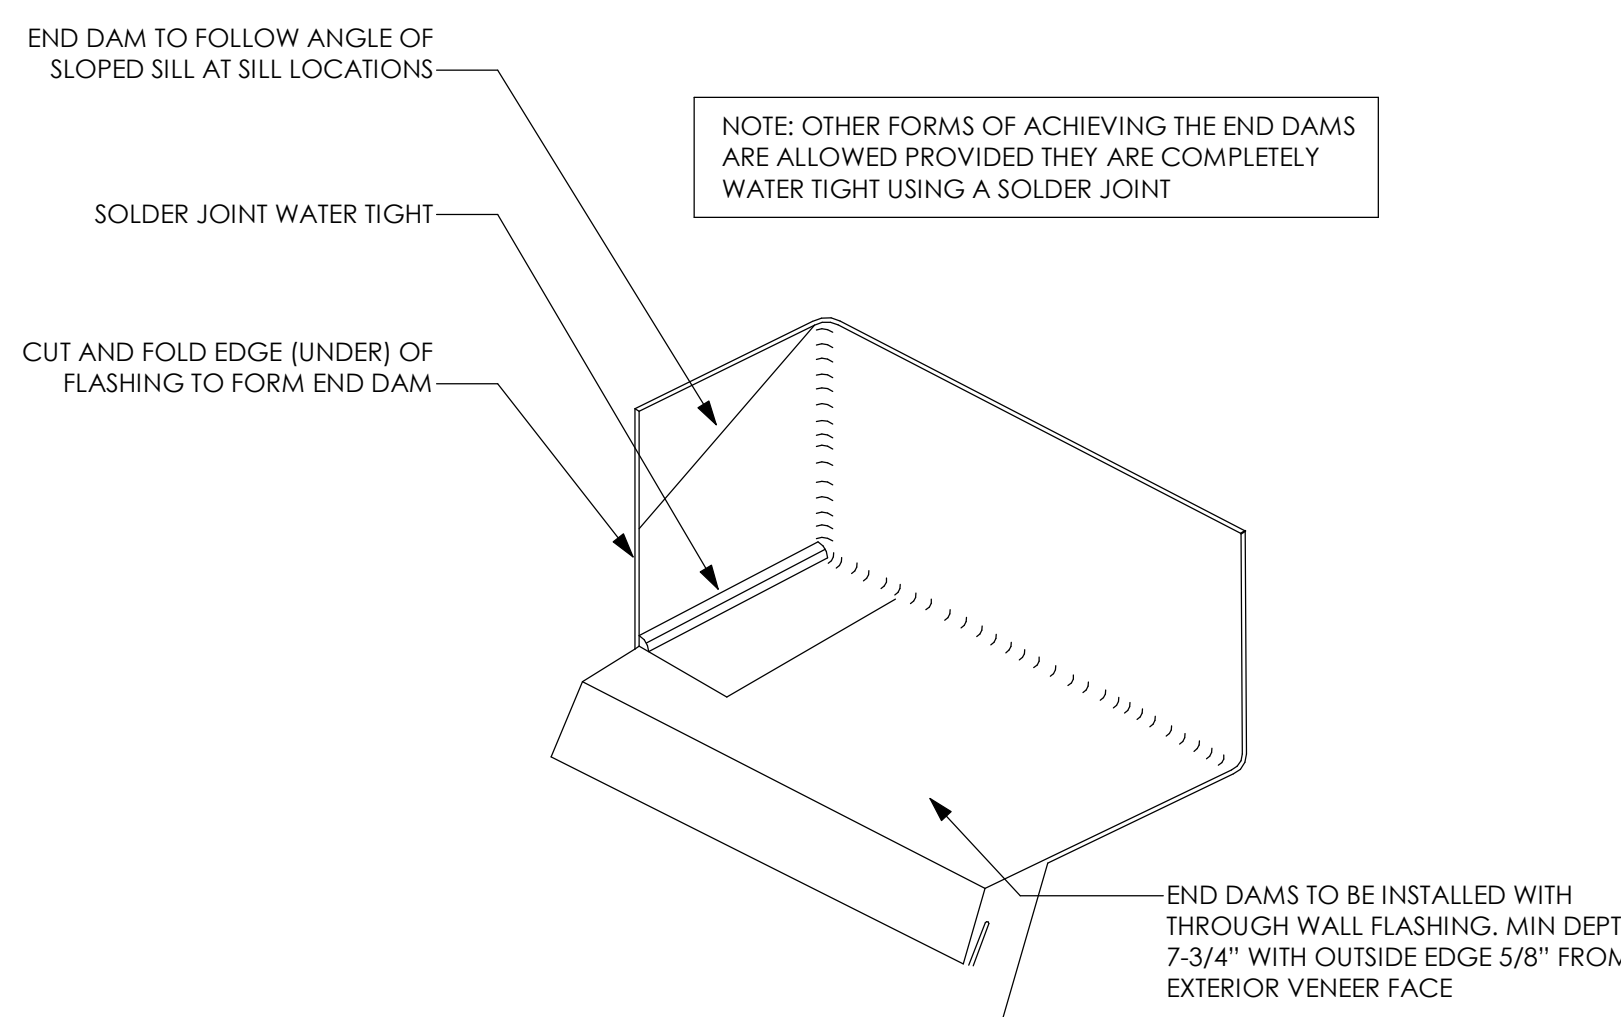


11 END DAM DETAIL

SCALE: 3" = 1'-0"

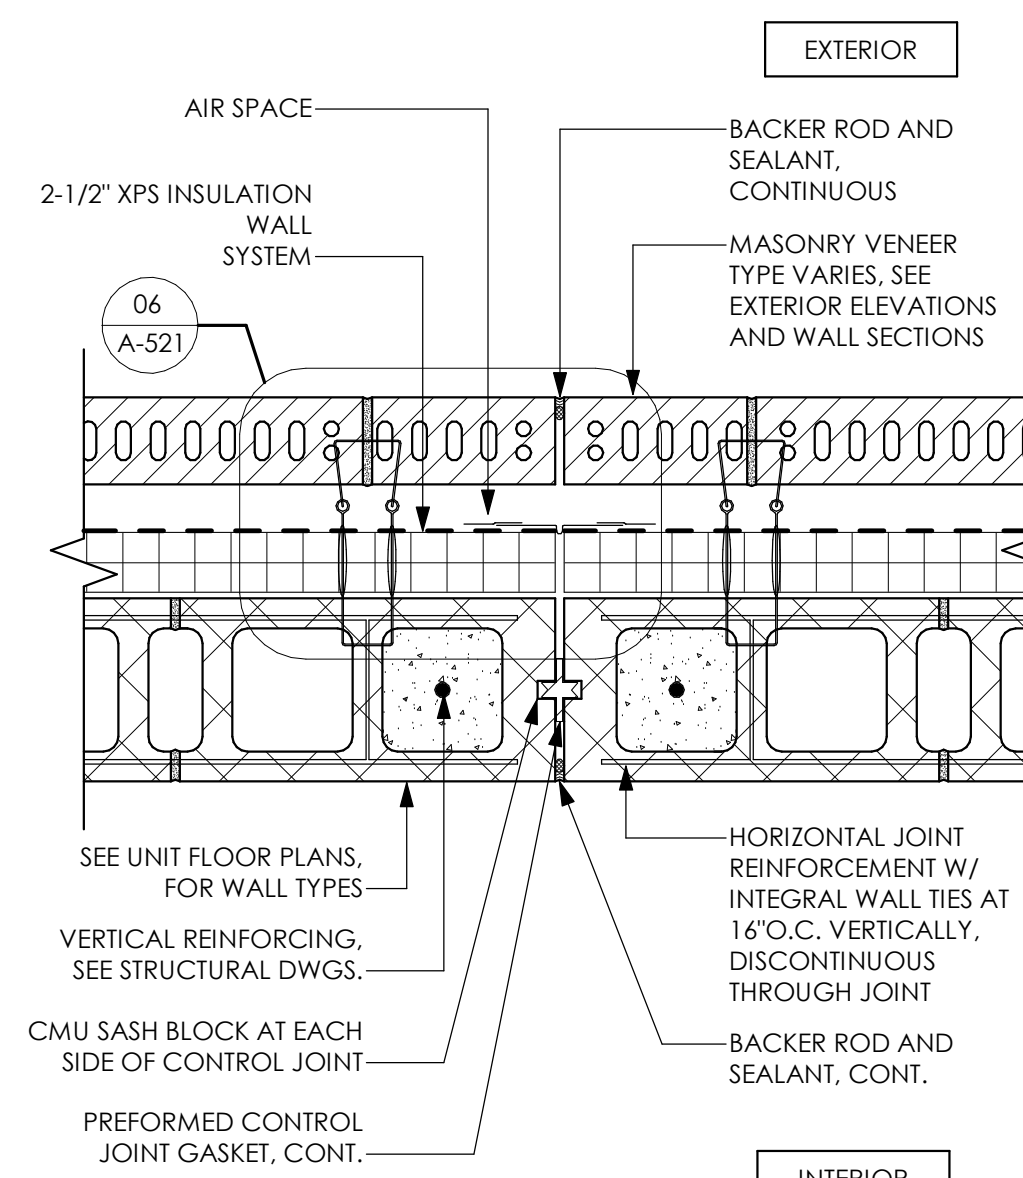


12 CAVITY WALL CONTROL JOINT DETAIL

SCALE: 1 1/2" = 1'-0"

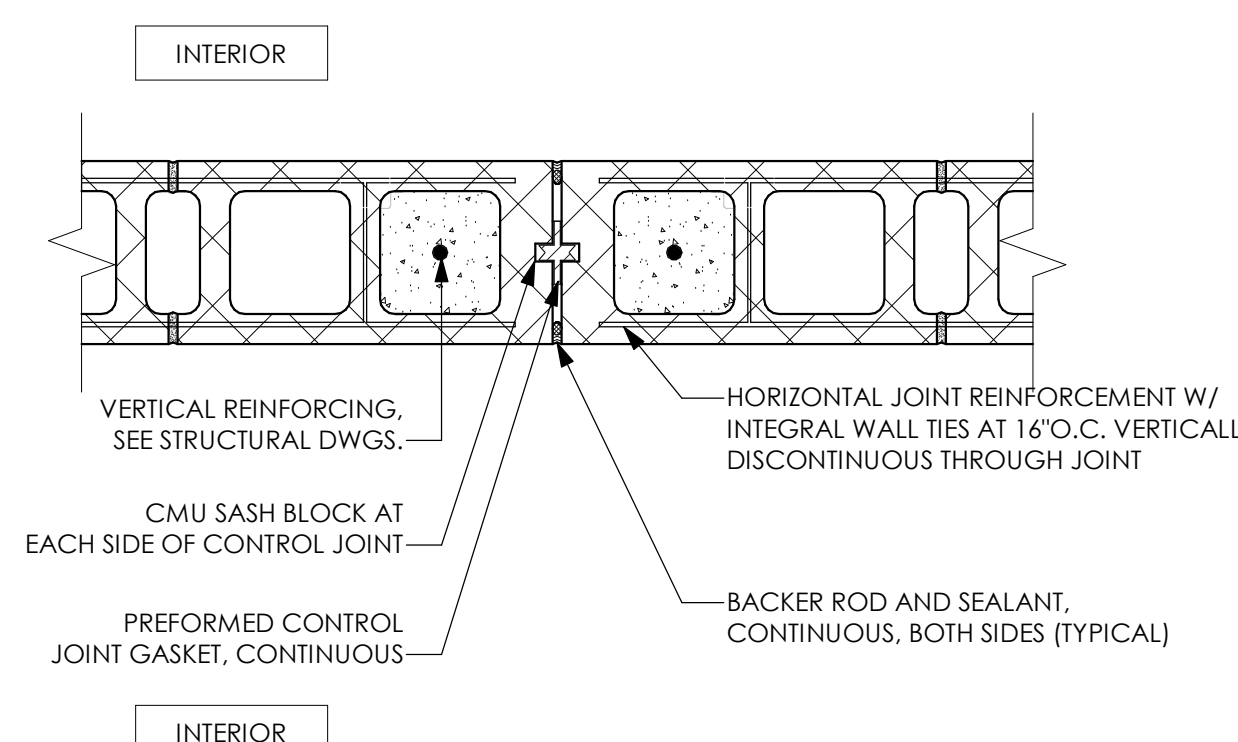


13 INTERIOR CMU WALL CONTROL JOINT DETAIL

SCALE: 1 1/2" = 1'-0"

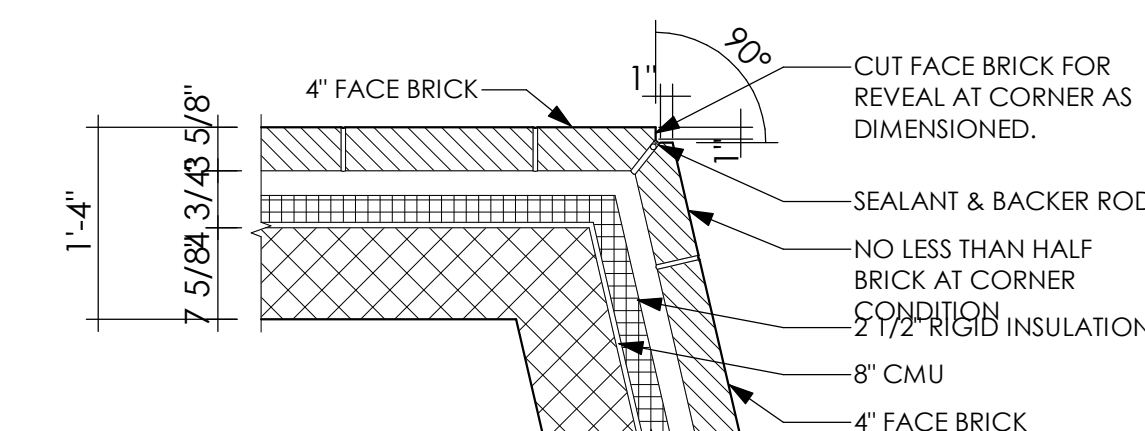


14 TYPICAL MASONRY CORNER DETAIL AT NON-90° CORNERS

SCALE: 3/4" = 1'-0"

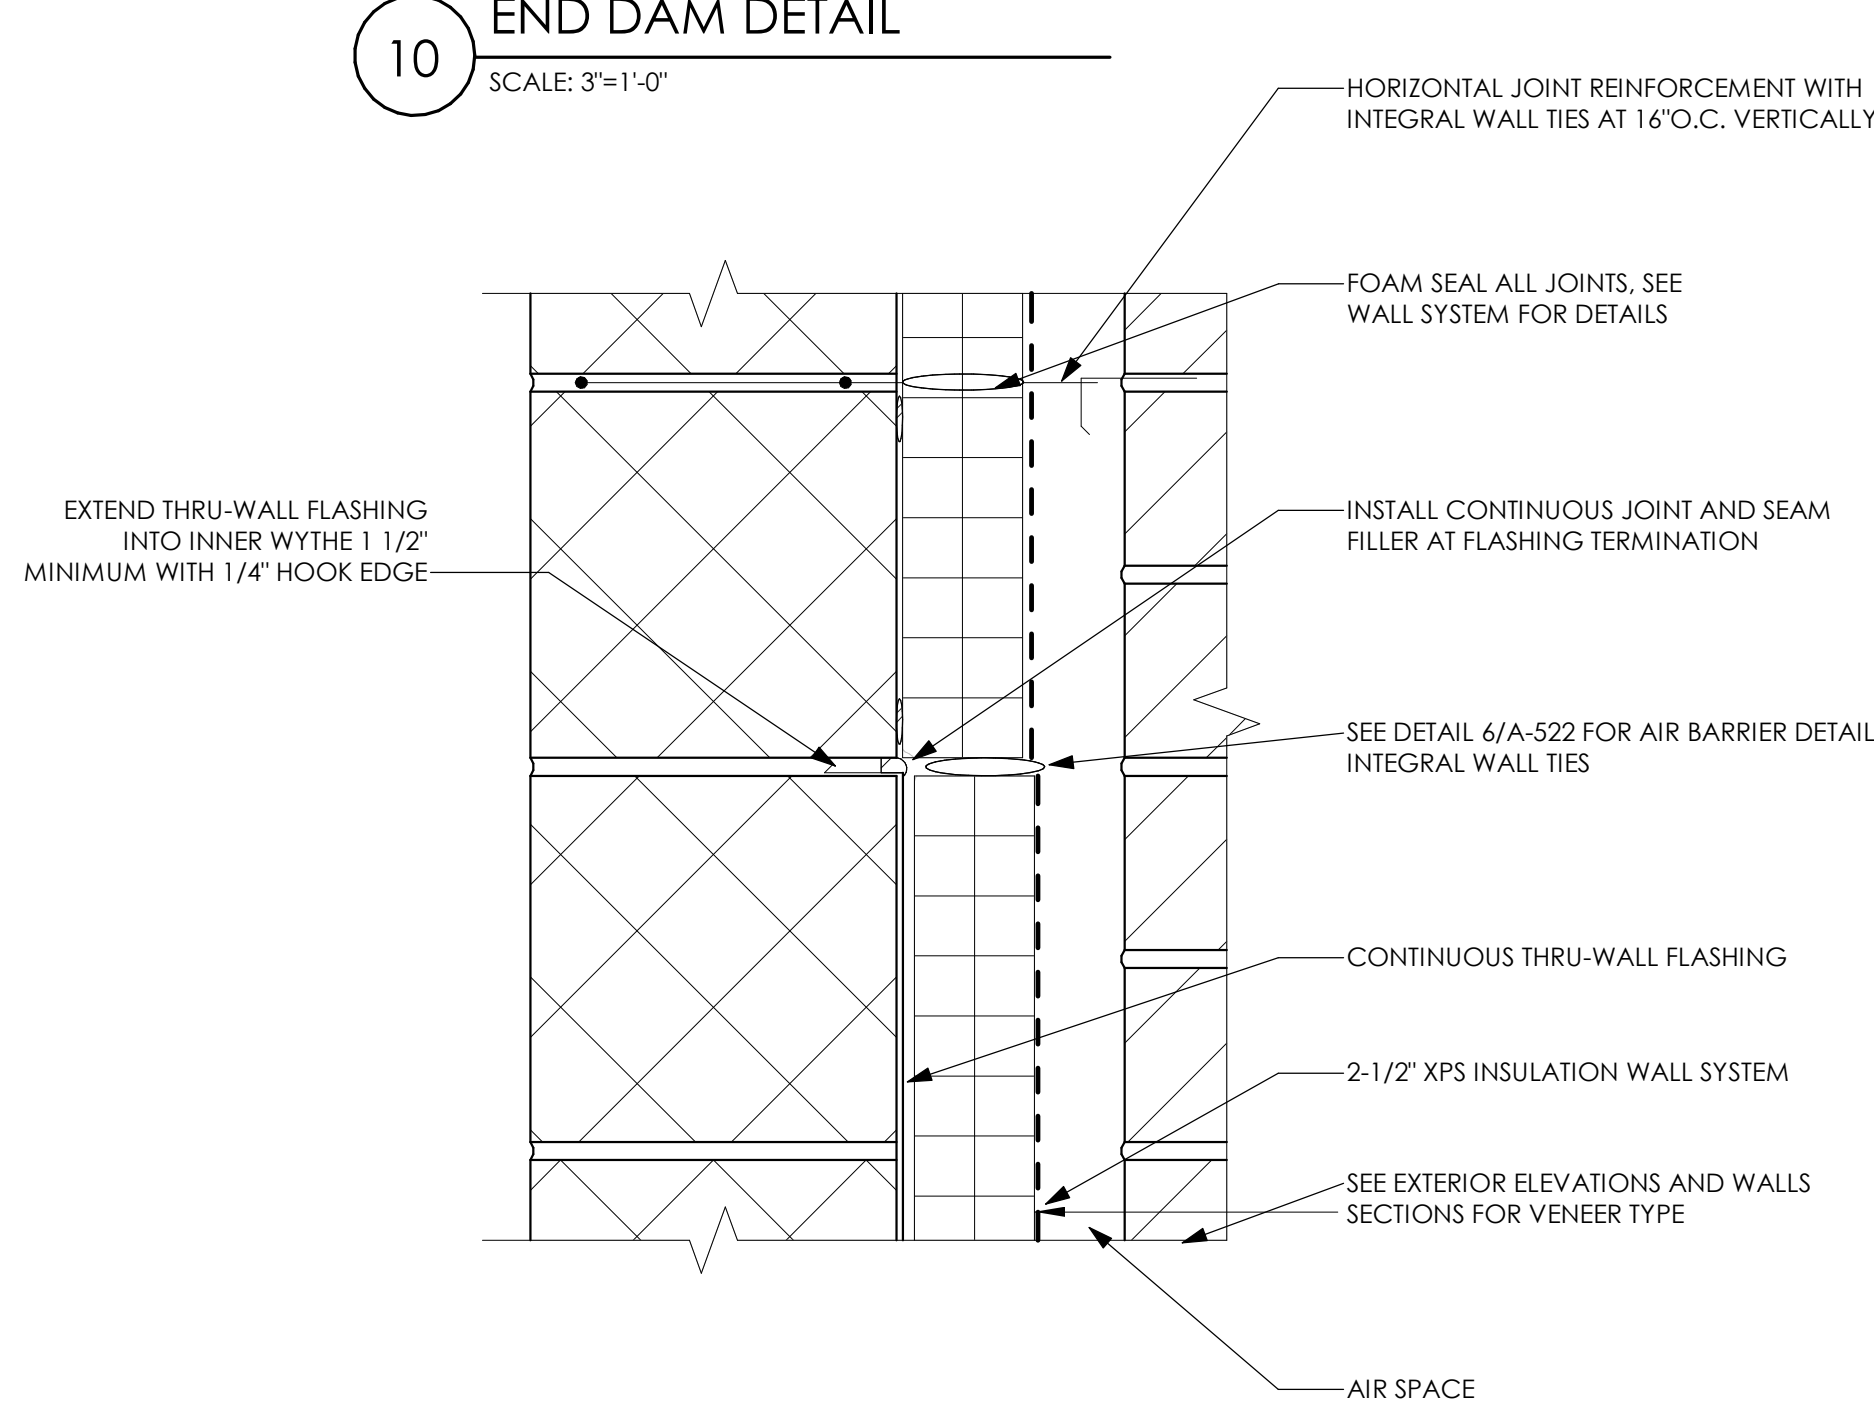

15 THRU-WALL FLASHING TERMINATION DETAIL

SCALE: 3" = 1'-0"

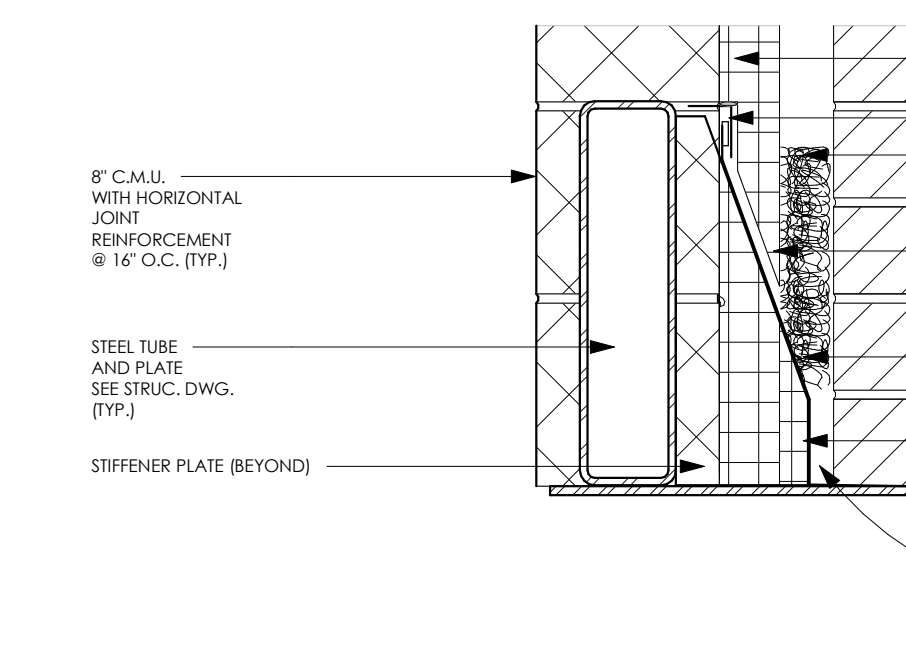

16 FLASHING DETAIL @ STEEL GUSSET PLATE

SCALE: 1 1/2" = 1'-0"