



HORIZONTAL RIDIG WALL II METAL PANELS/OUTSIDE CORNER DETAIL

SCALE: 3" = 1'-0"

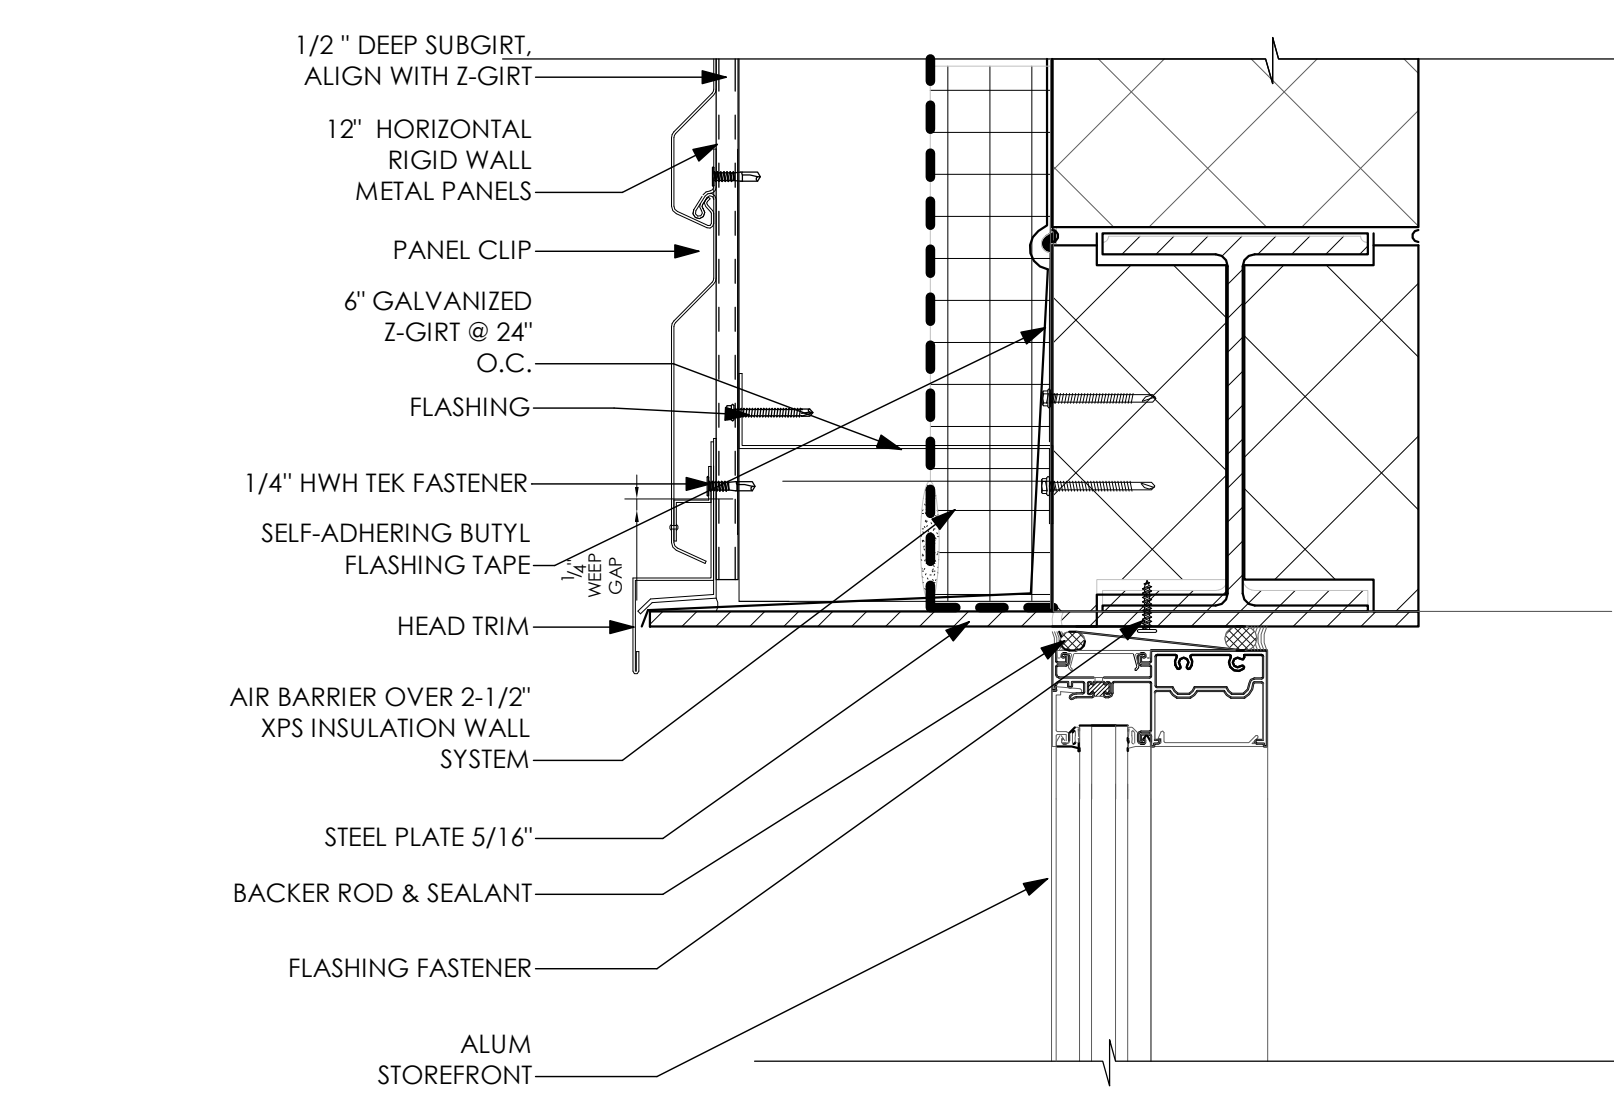


WINDOW HEAD/RIGID WALL II METAL PANEL DETAIL

SCALE: 3" = 1'-0"

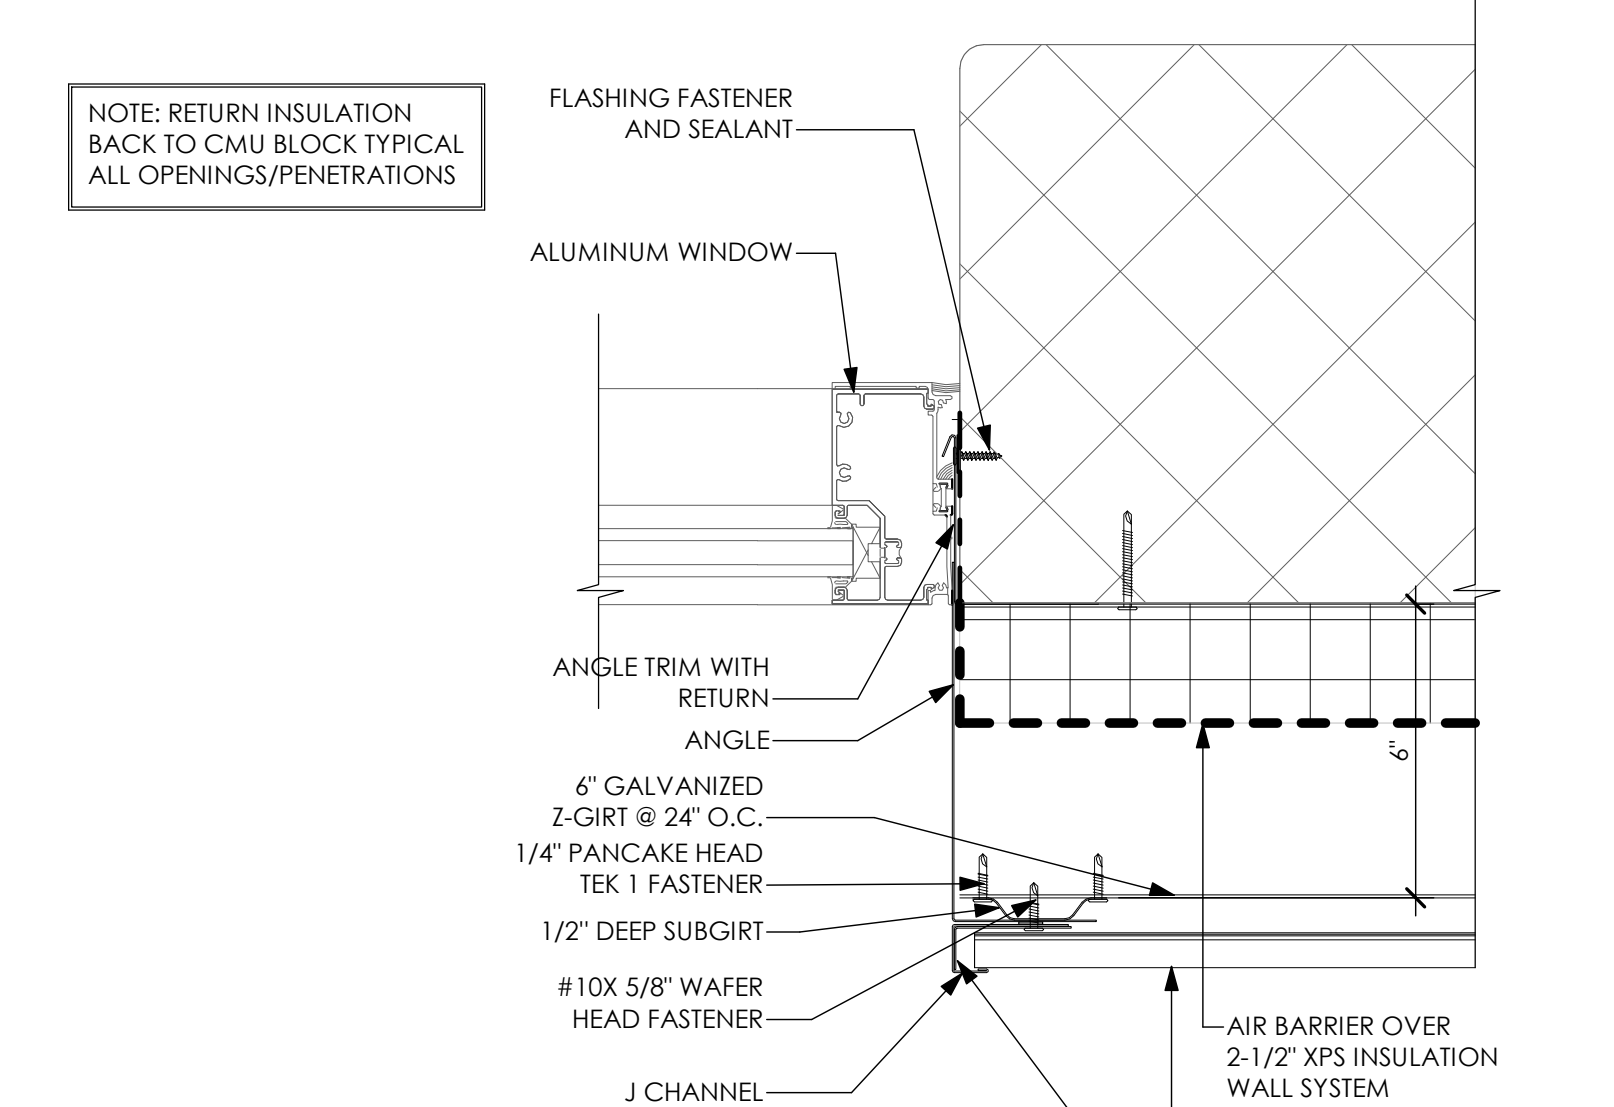


WINDOW JAMB/RIGID WALL II METAL PANEL DETAIL

SCALE: 3" = 1'-0"

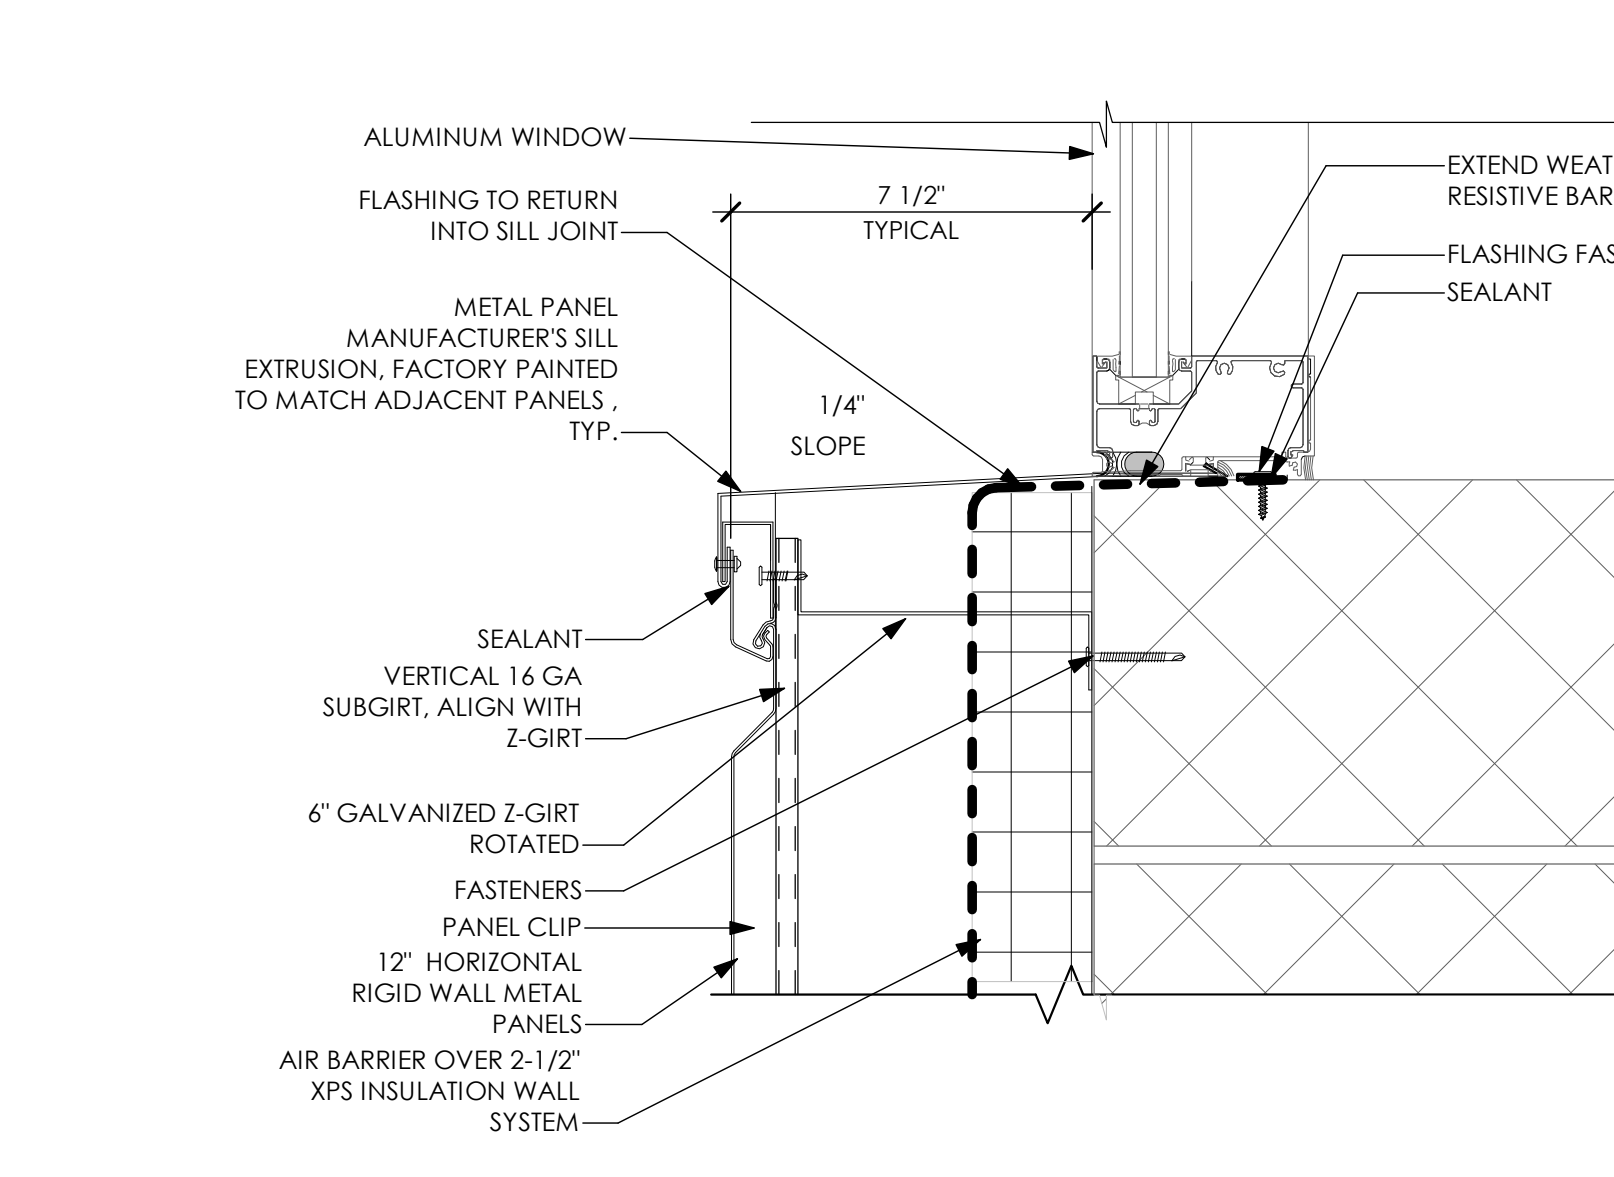


WINDOW/SILL RIGID WALL II METAL PANEL DETAIL

SCALE: 3" = 1'-0"

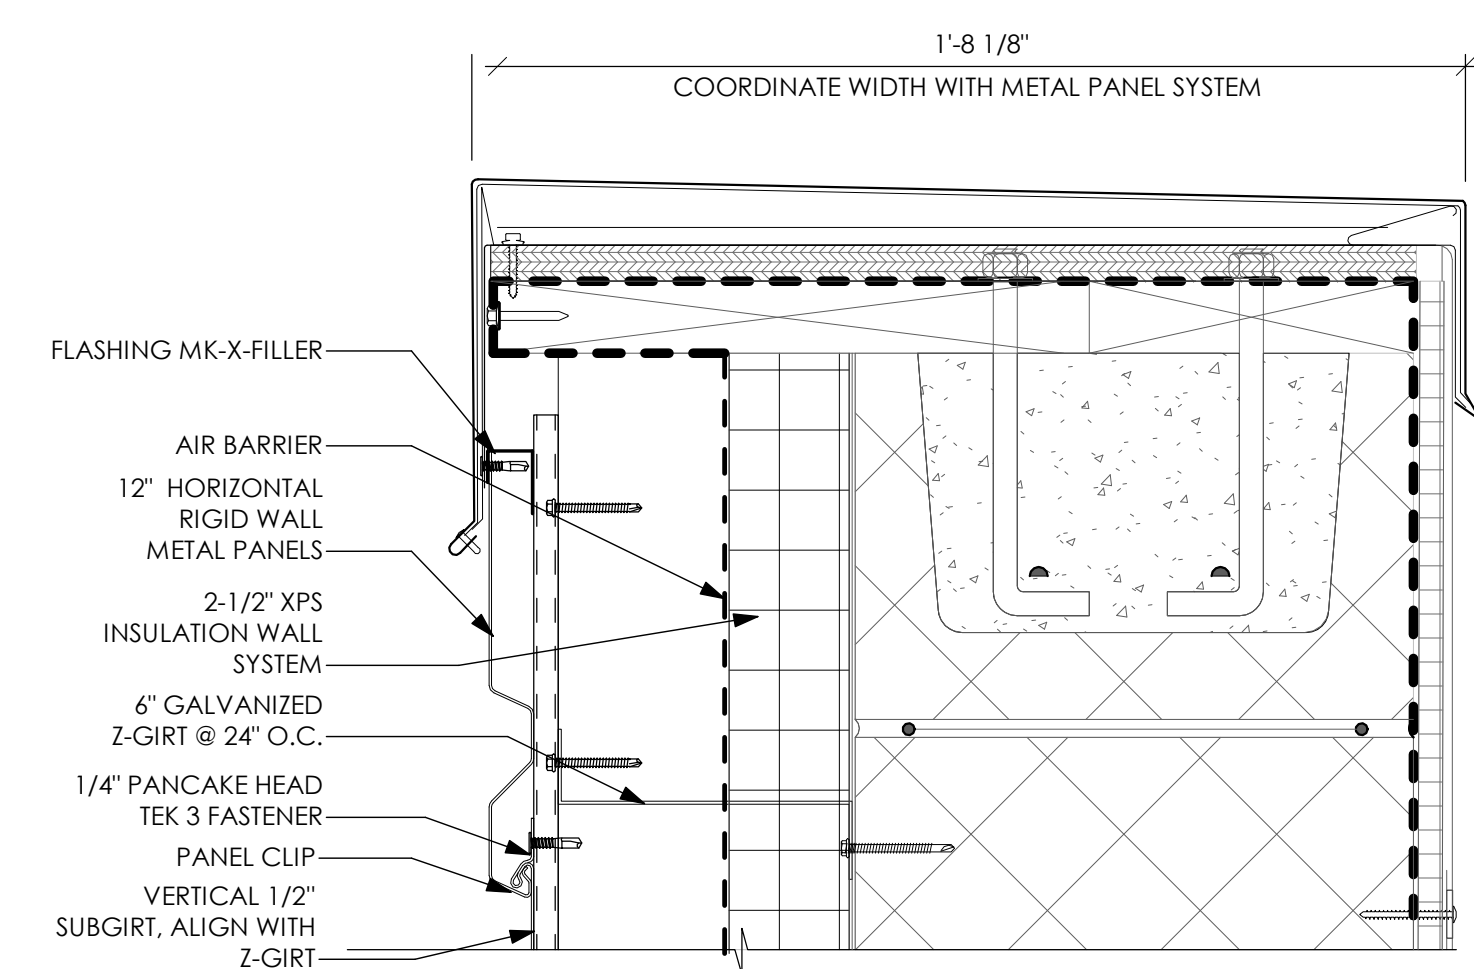


COPING/RIGID WALL II METAL PANEL DETAIL

SCALE: 3" = 1'-0"

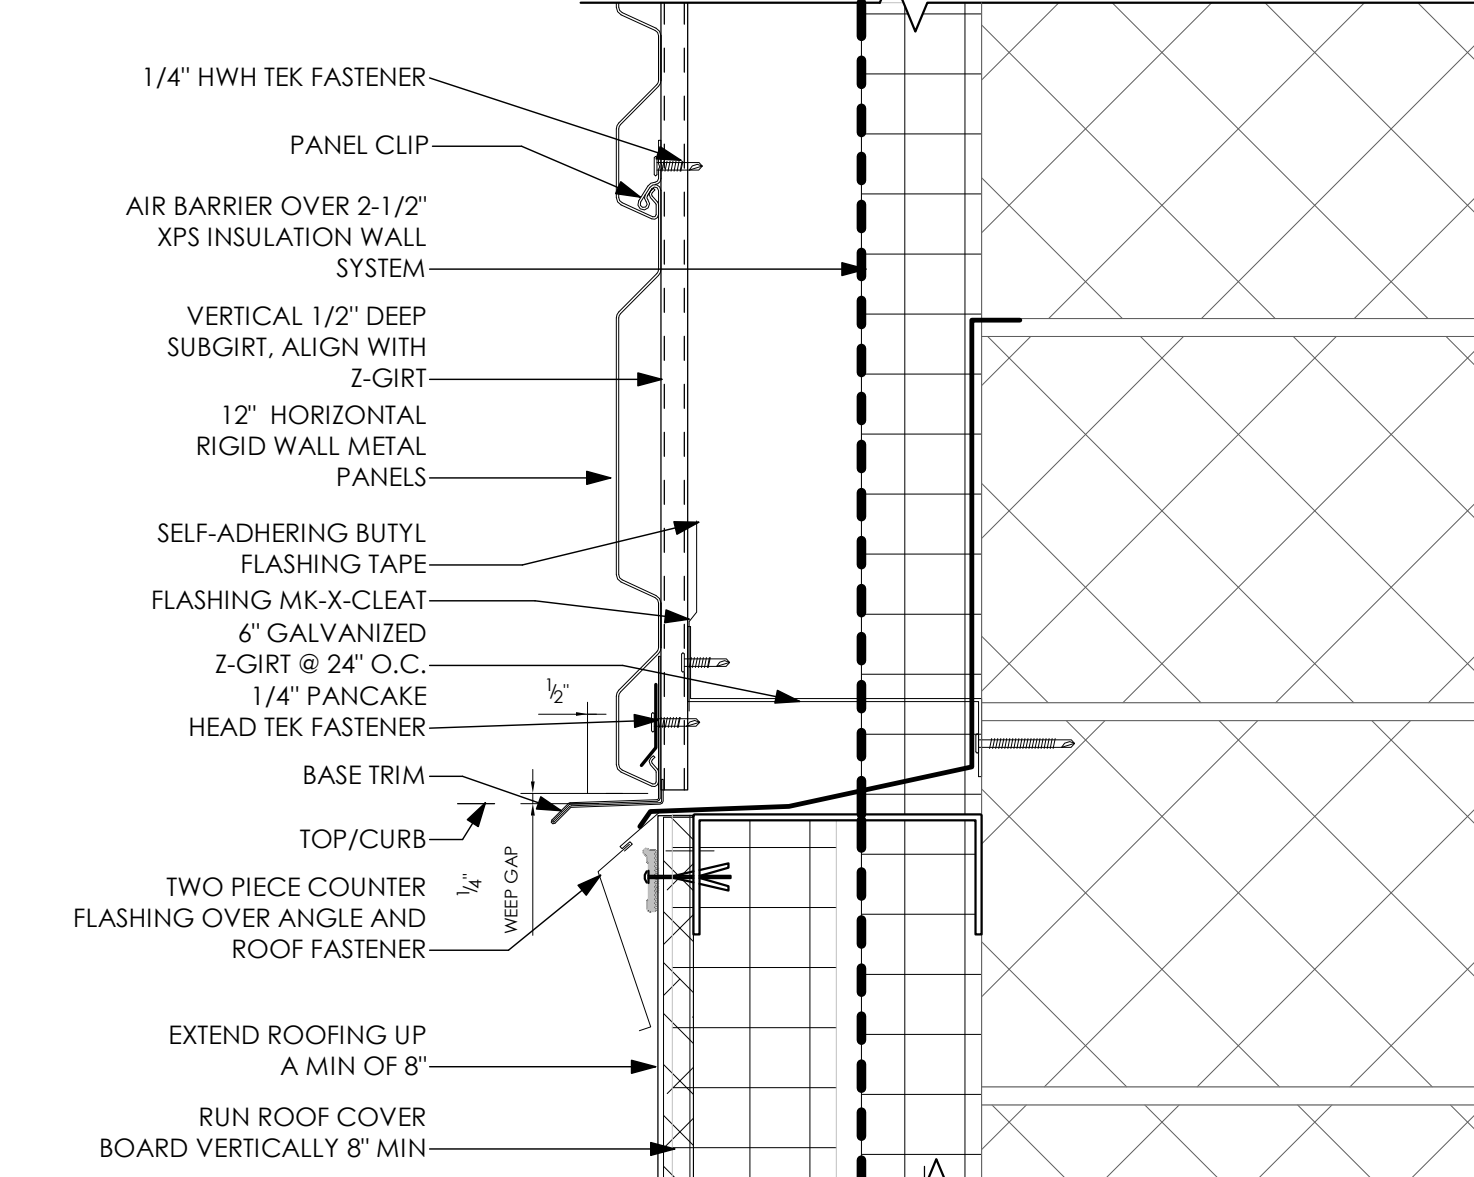


ROOF/RIGID WALL II METAL PANEL DETAIL

SCALE: 3" = 1'-0"

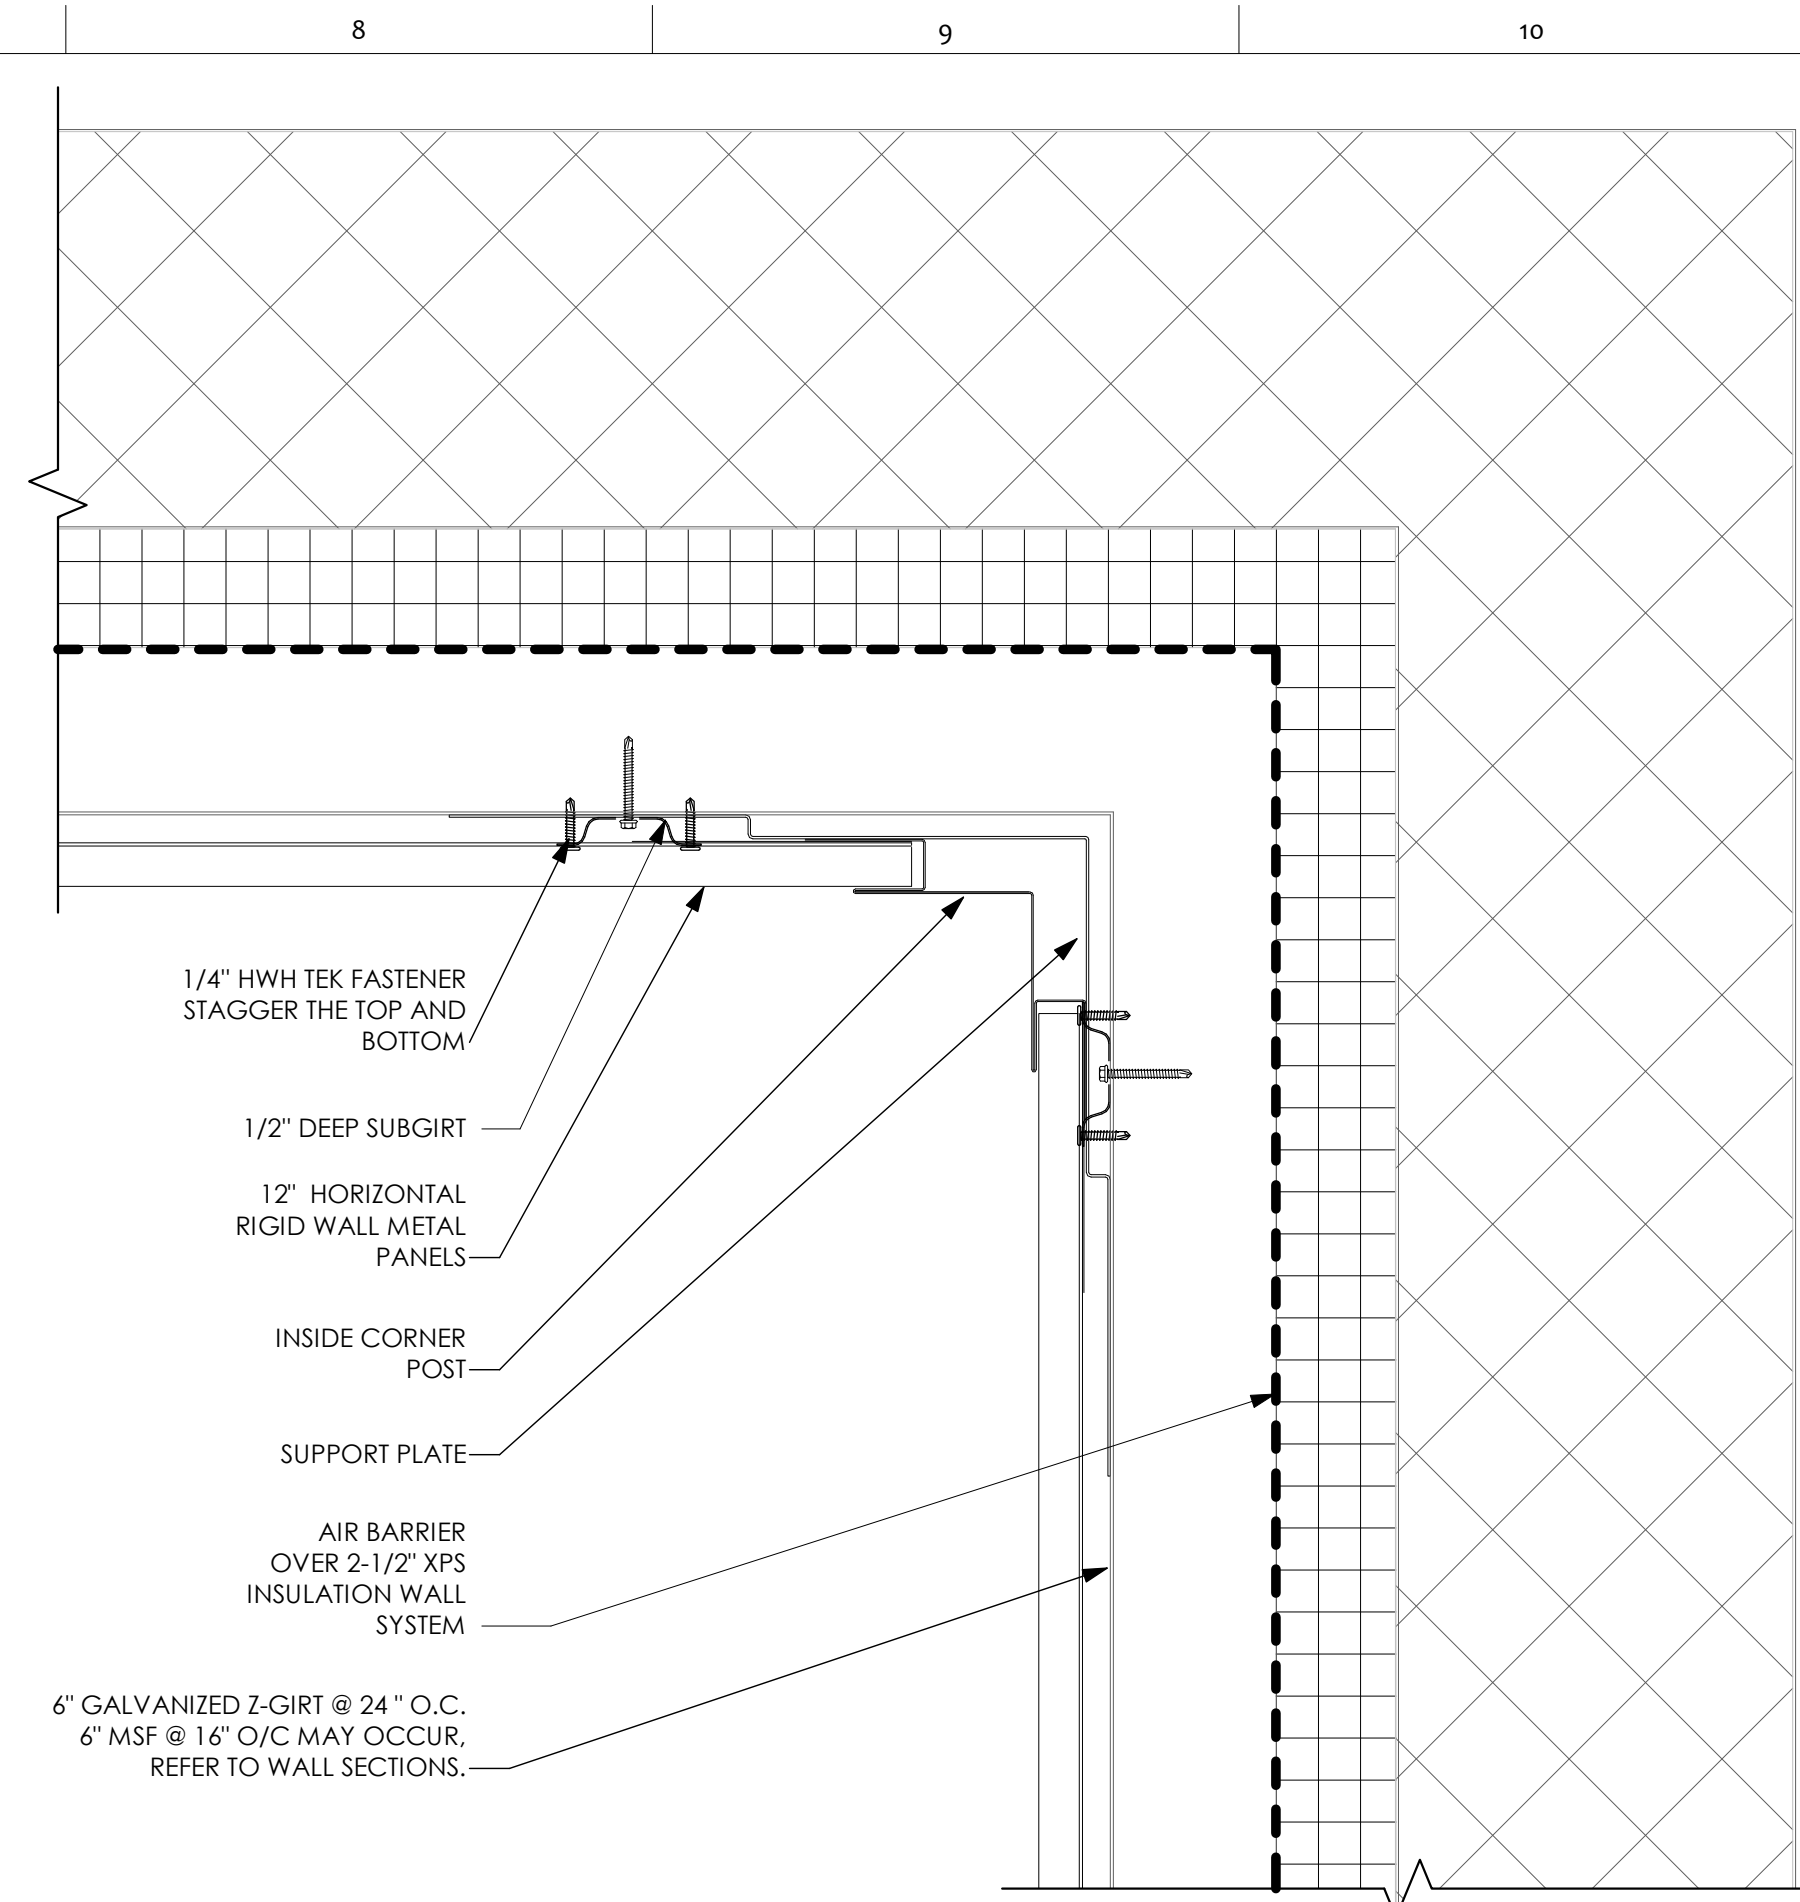


HORIZONTAL RIGID WALL II METAL PANELS/INSIDE CORNER DETAIL

SCALE: 3" = 1'-0"

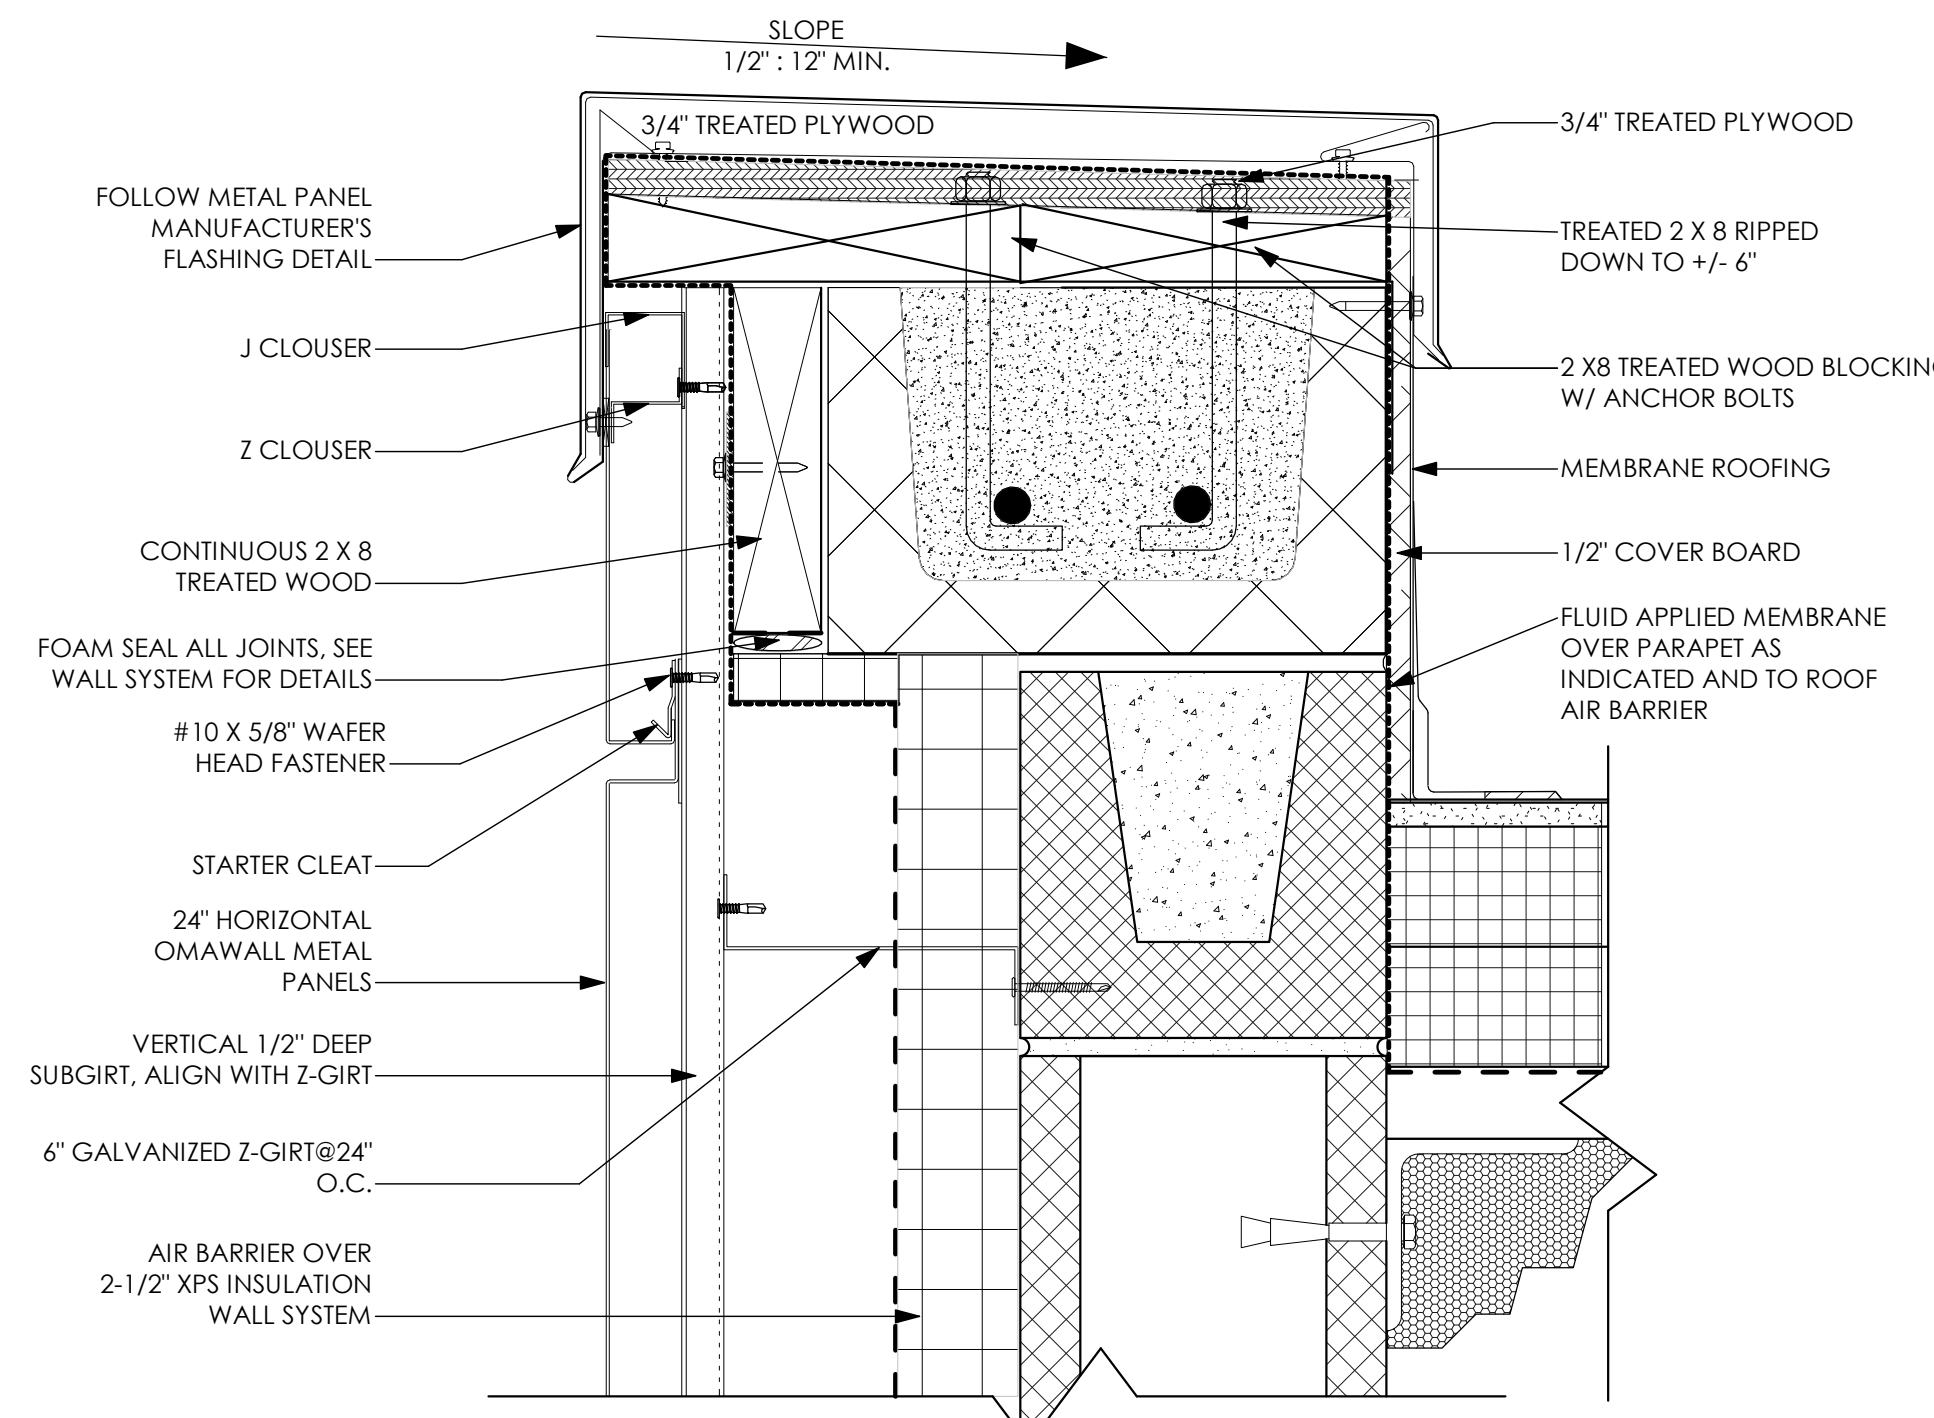


COPING/OMAWALL METAL PANEL DETAIL

SCALE: 3" = 1'-0"

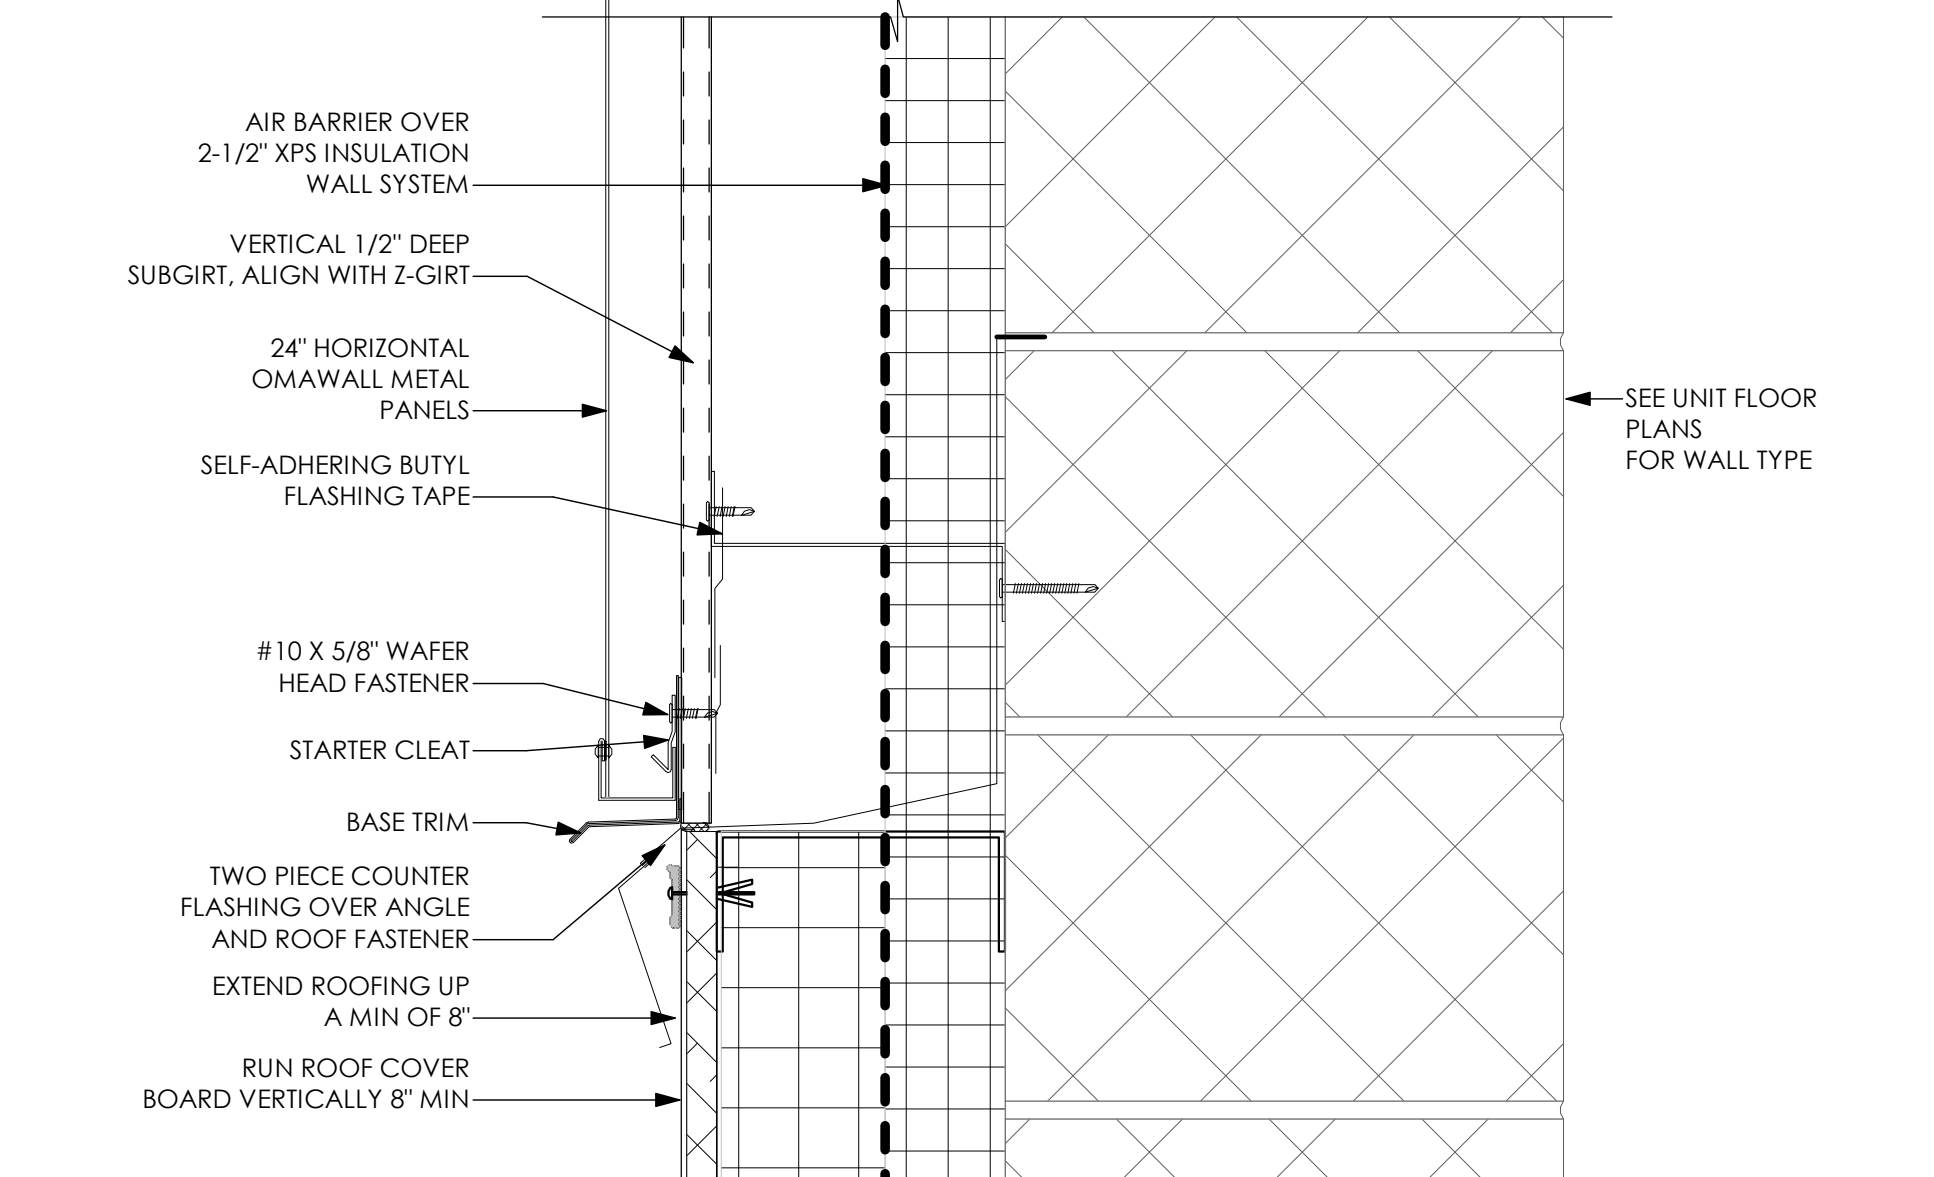


ROOF/OMAWALL METAL PANEL DETAIL

SCALE: 3" = 1'-0"

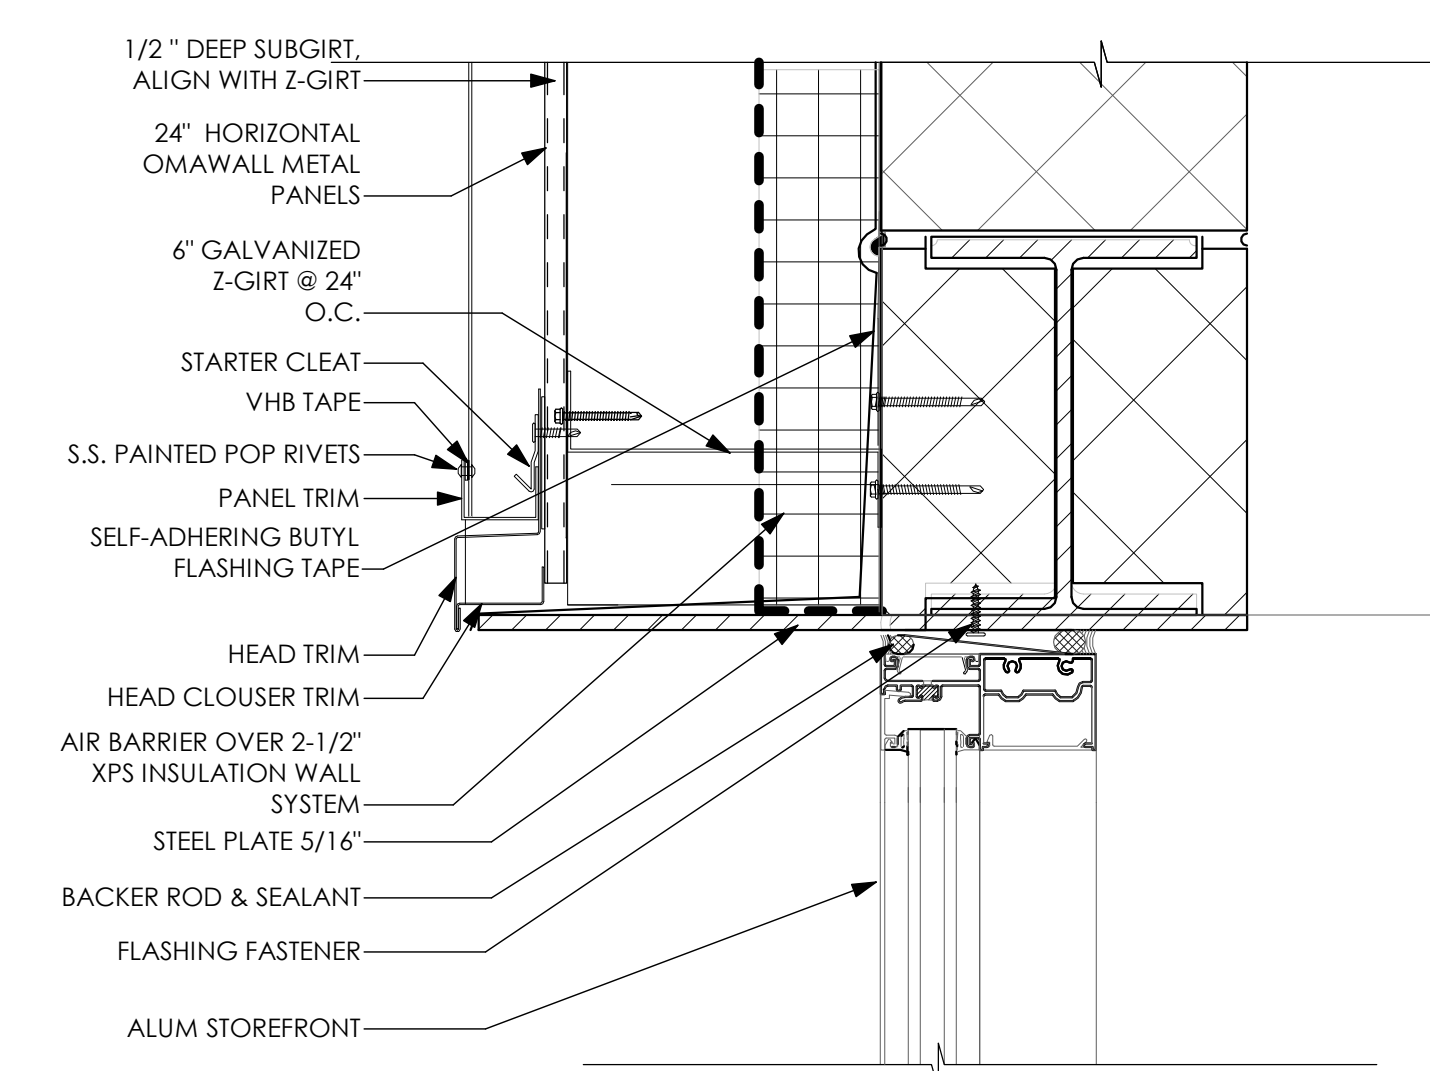


WINDOW HEAD/OMAWALL METAL PANEL DETAIL

SCALE: 3" = 1'-0"

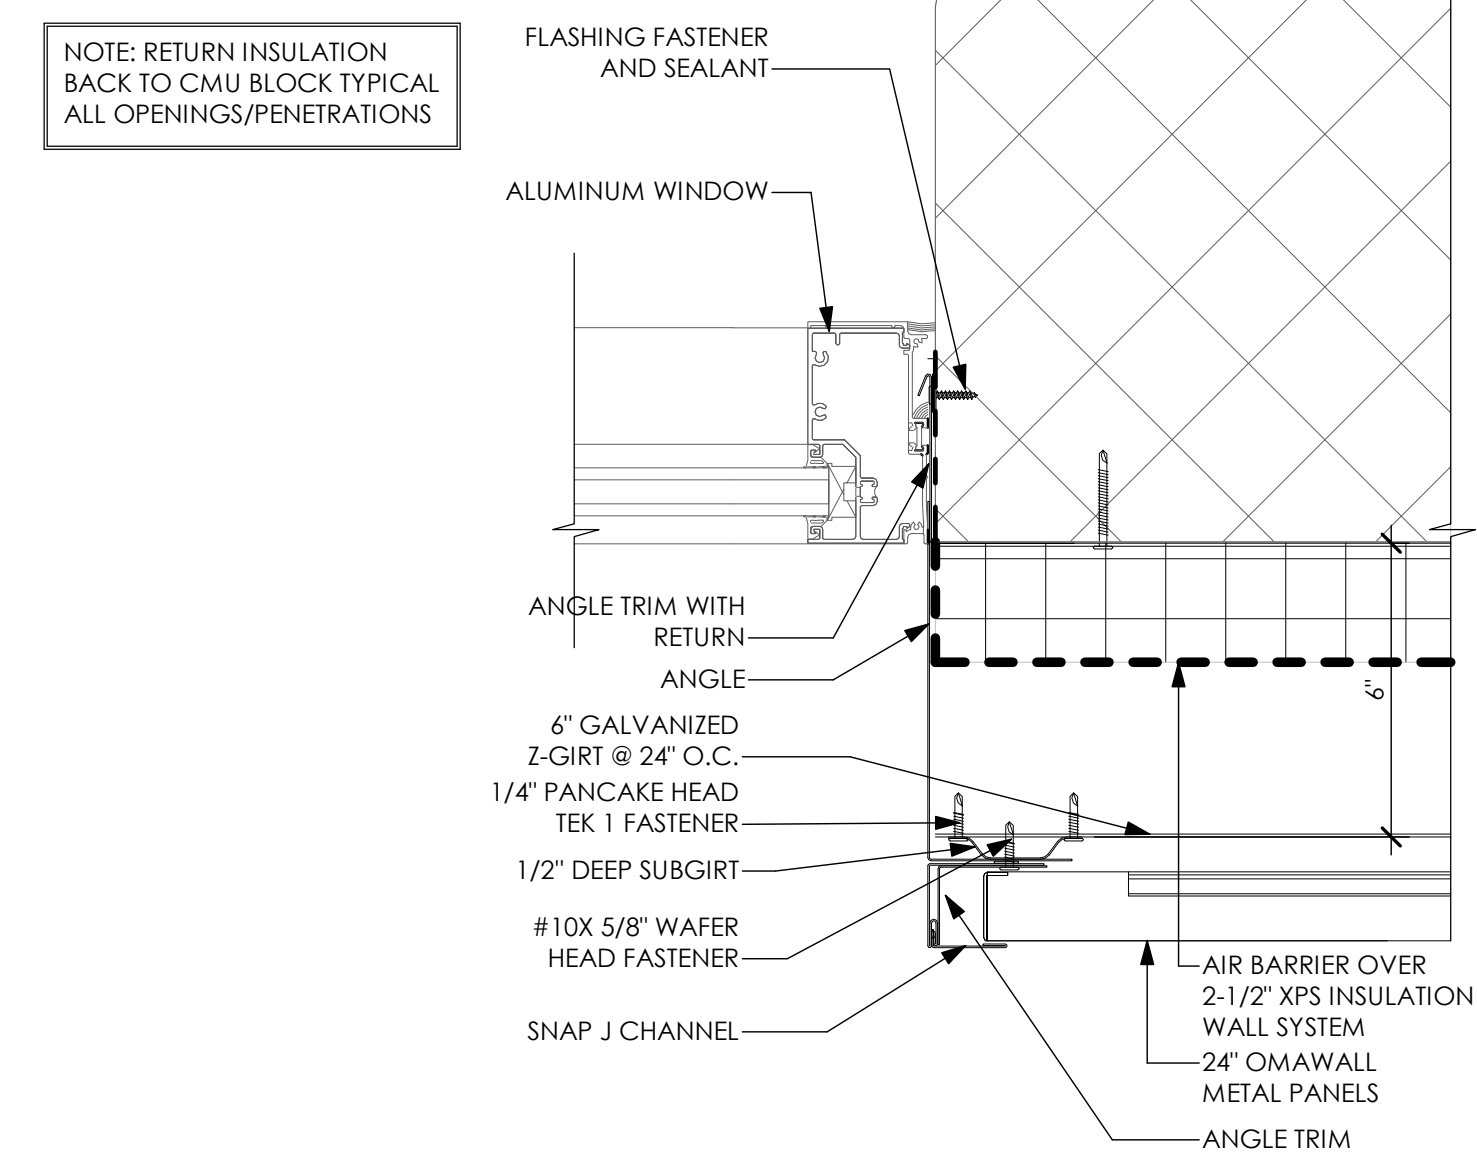

WINDOW JAMB/OMAWALL METAL PANEL DETAIL

SCALE: 3" = 1'-0"

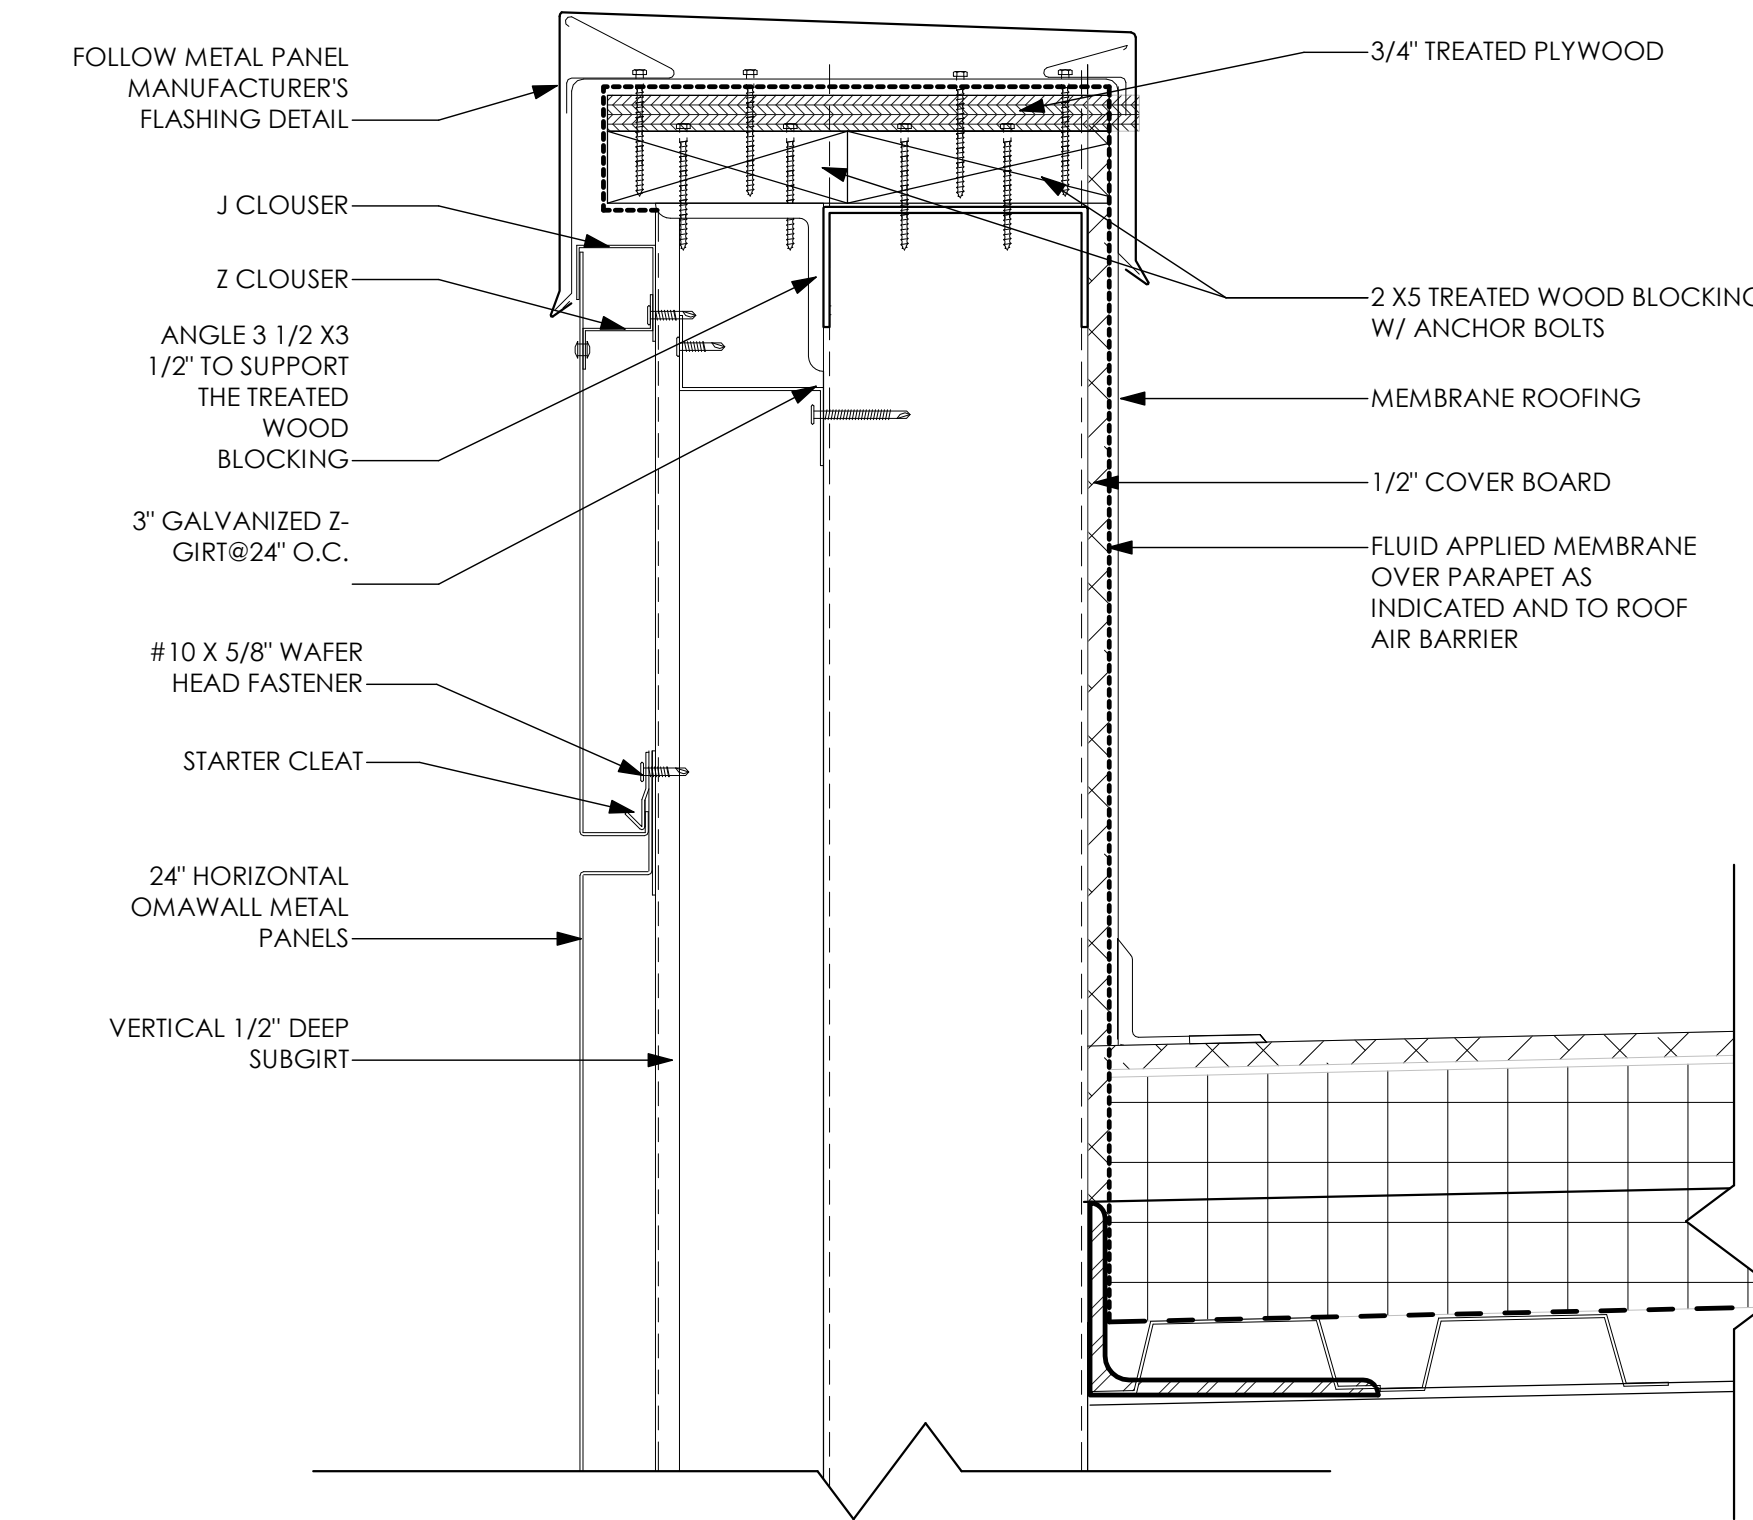

COPING/OMAWALL METAL PANEL DETAIL ON CFM SYSTEM

SCALE: 3" = 1'-0"

REFER TO SHEET A-205 & A-206 FOR METAL PANEL PROFILE LEGEND AND METAL PANEL COLORS

PROJECT NO
2203-2

ARCHITECTURAL VISION GROUP, LTD
PLANNERS
ARCHITECTS
23850 SPERRY DRIVE
CLEVELAND, OHIO 44145

PROFESSIONAL SEAL
SEAL NO. 19758
EXPIRATION DATE 12/31/2023

MASSILLON CITY SCHOOLS
MASSILLON EAST ELEMENTARY PK-3
1 PAULE BROWN DRIVE SE, MASSILLON, OHIO 44846
MASSILLON CITY SCHOOL DISTRICT
MASSILLON, OHIO

PROJECT NO	2203-2
DRAWN BY	Author
CHECKED BY	Checker
DATE	

MARK	7/1/23	100% BID PERMIT SET
DATE	7/1/23	DESCRIPTION
ISSUED AS		

METAL PANEL DETAILS

SCALE: As Indicated
SHEET NO
A-534