




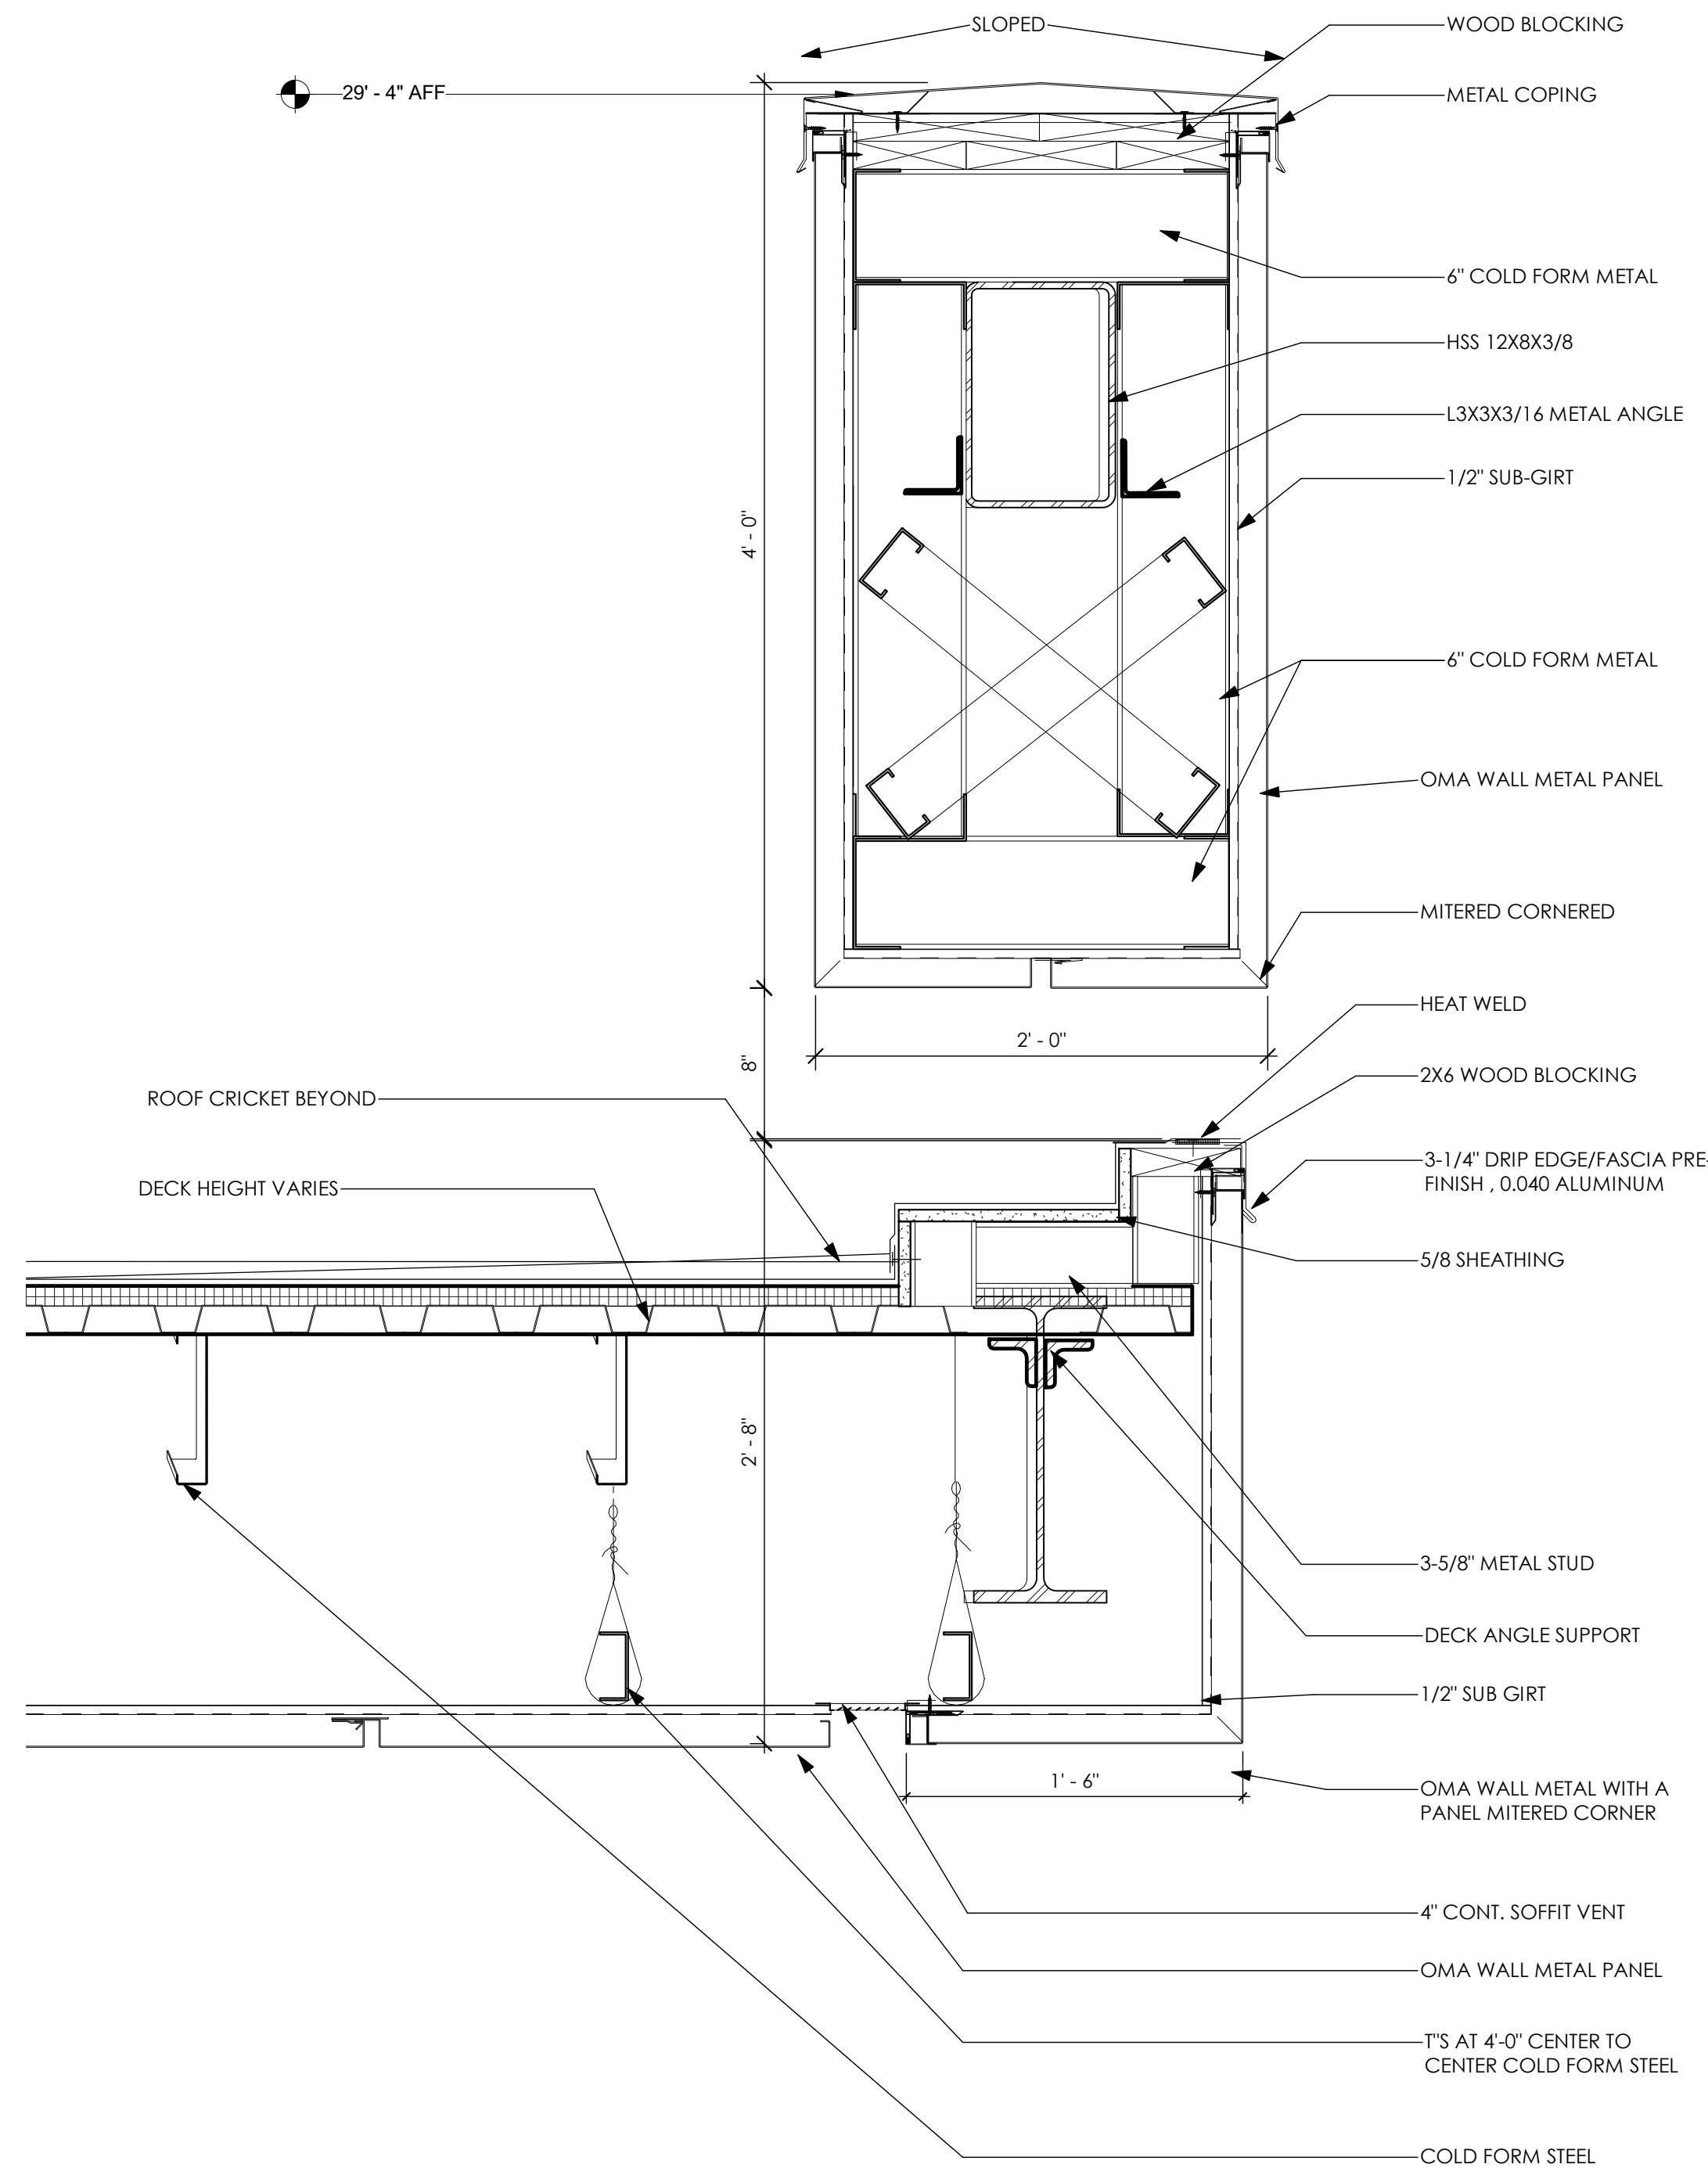

1 CANOPY DETAIL
1 1/2" = 1'-0"

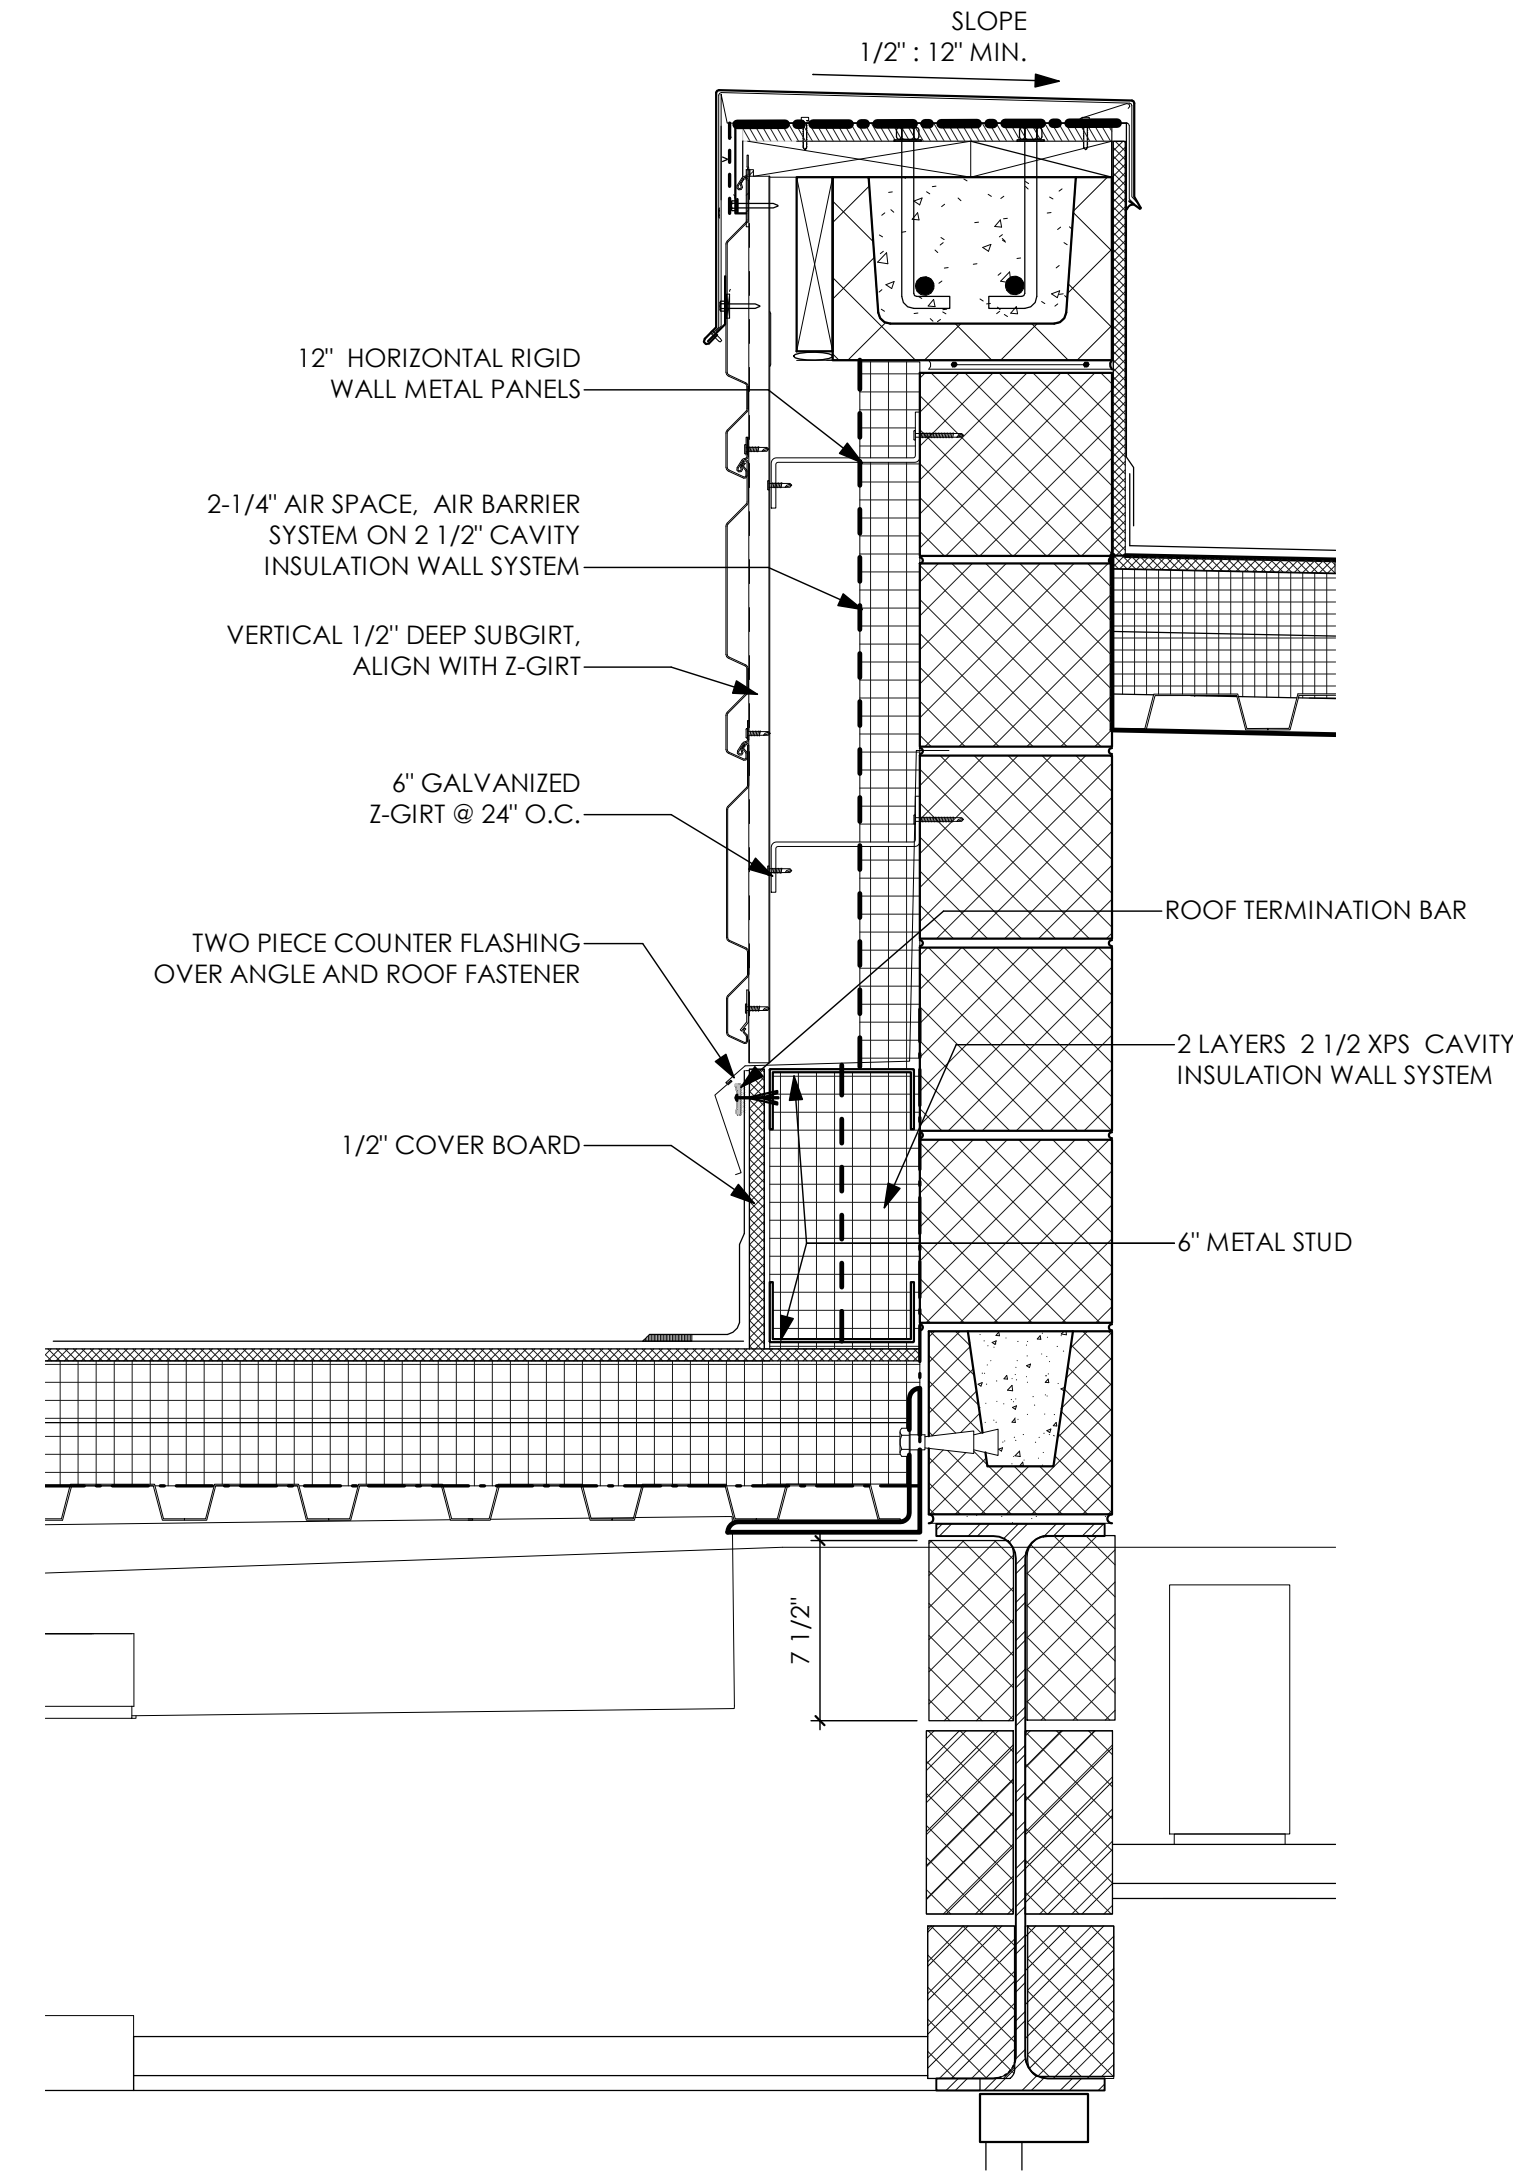


2 CANOPY ROOF DETAIL
1 1/2" = 1'-0"

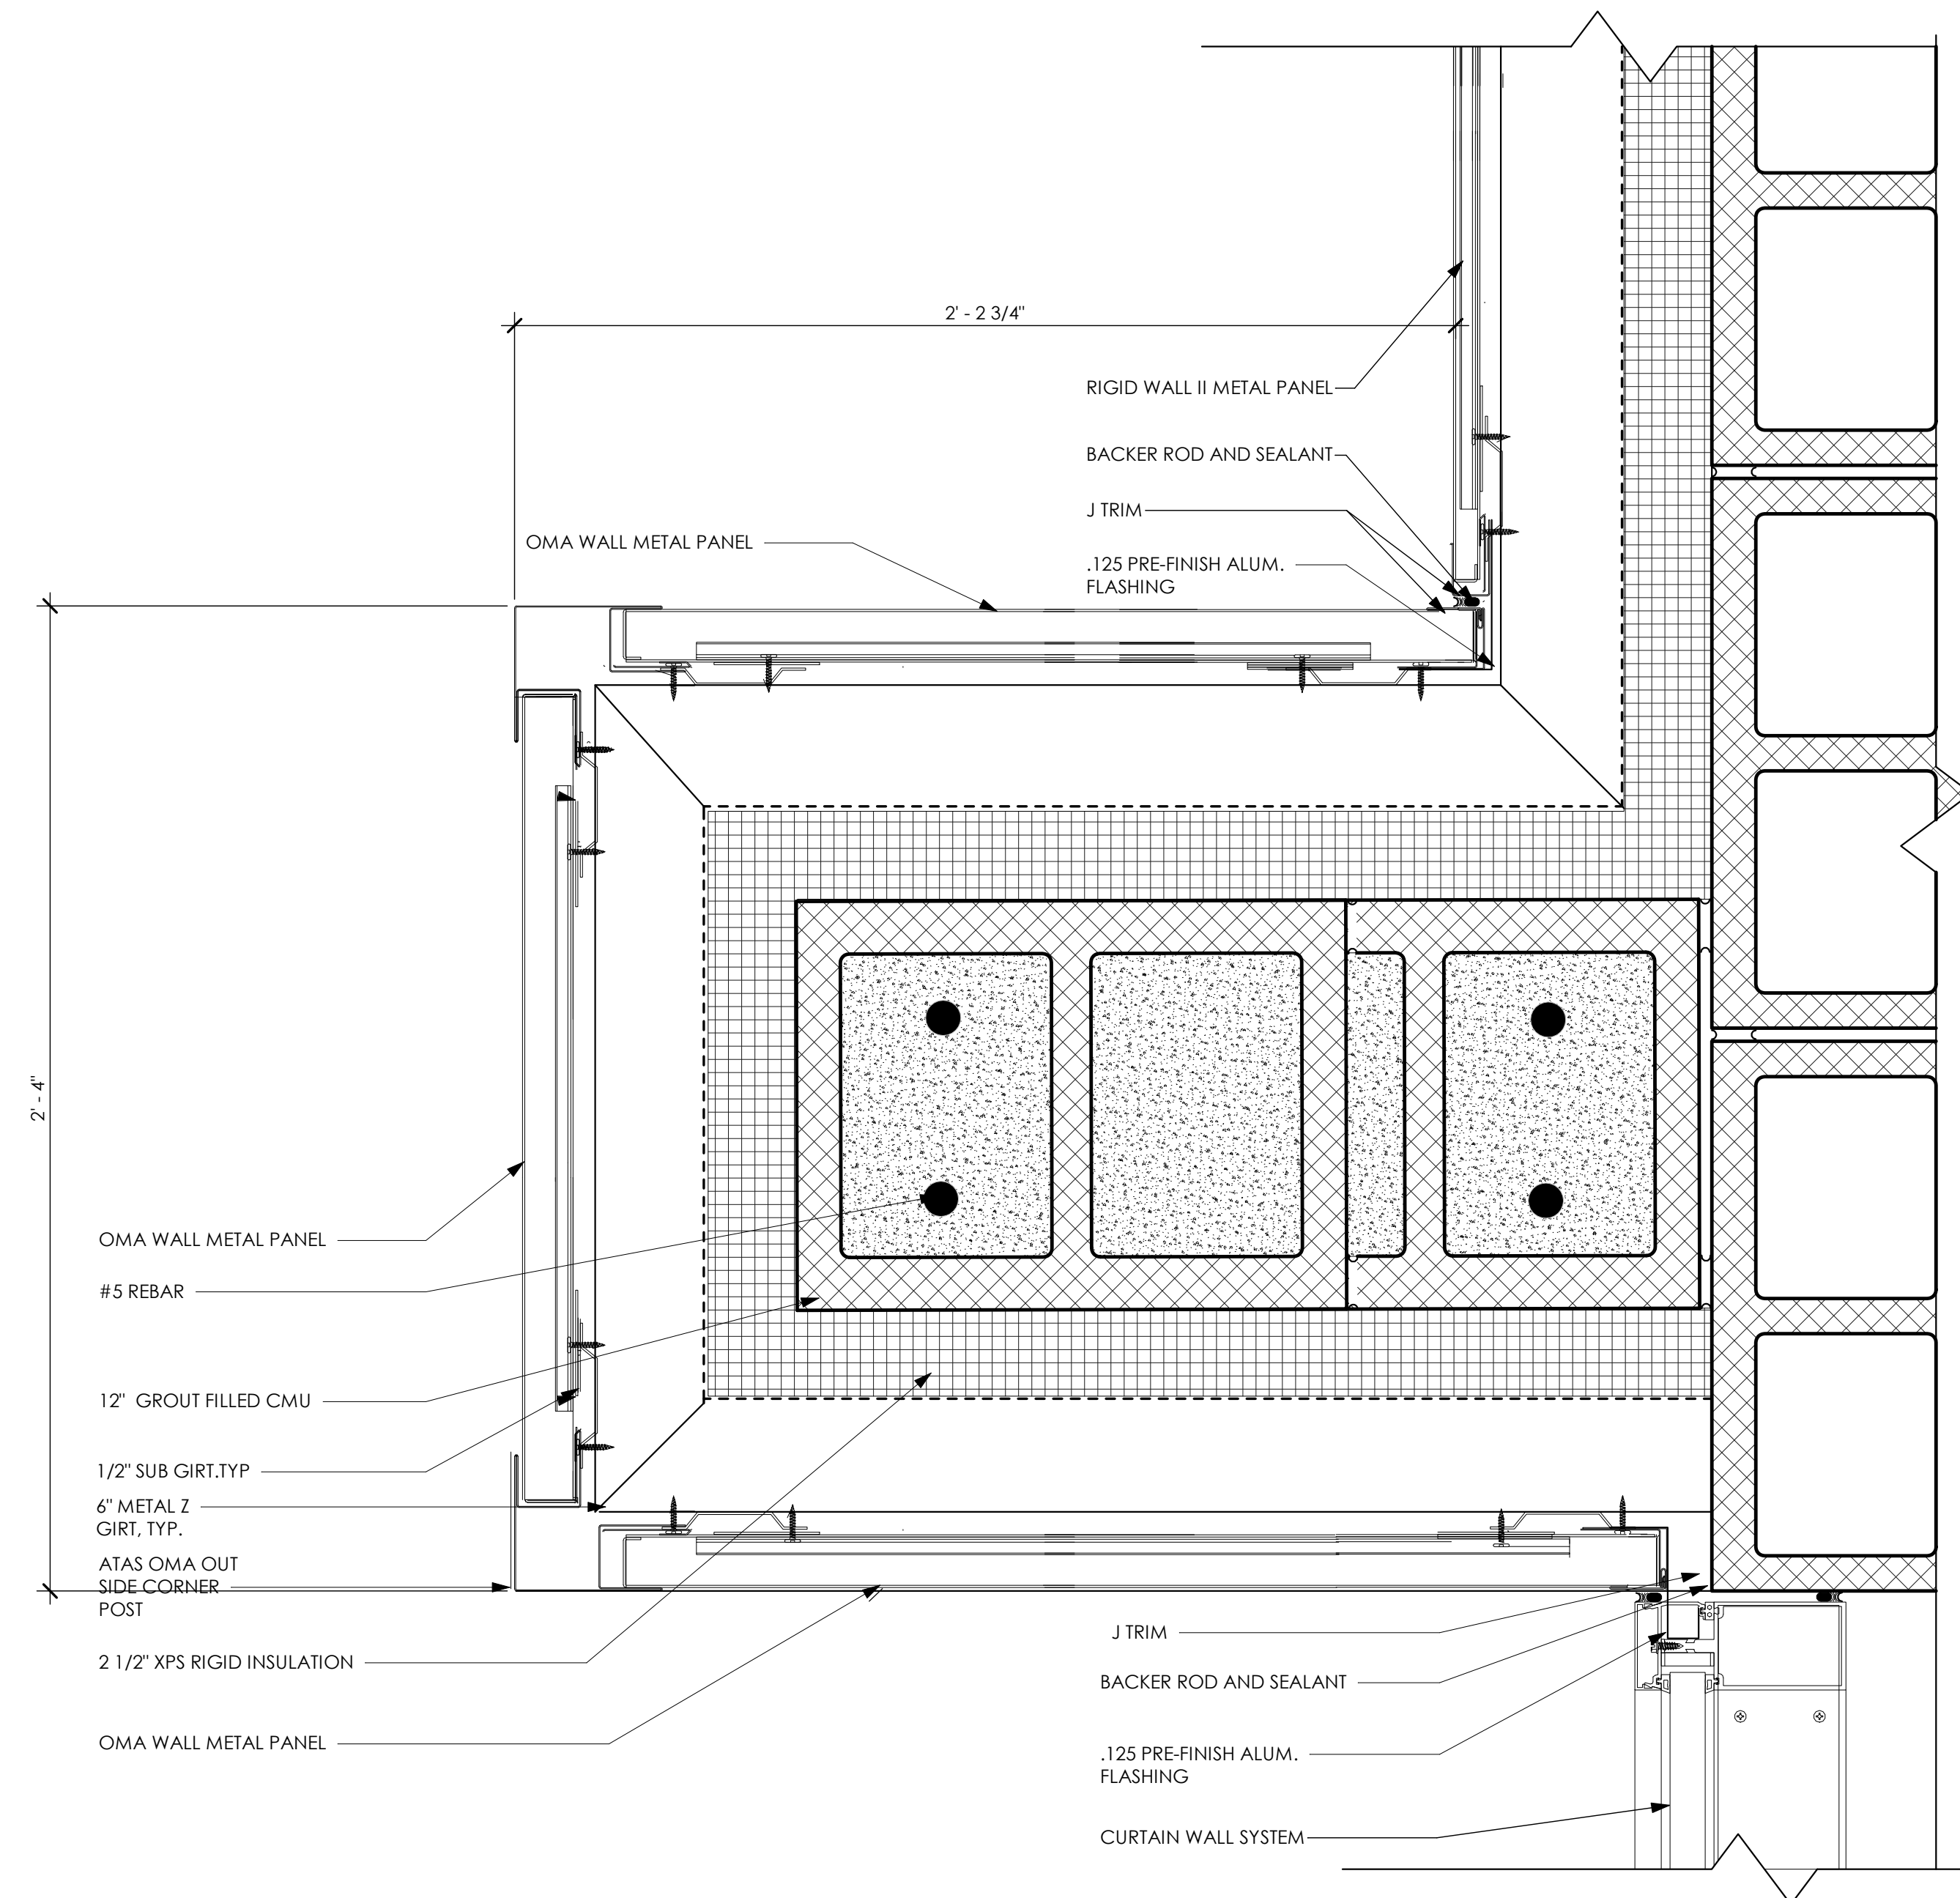

3 METAL PANEL AND CURTIAN WALL
DETAIL
3\"/>

PROJECT NO
2203-2

ARCHITECTURAL VISION GROUP, LTD
ARCHITECTS
PLANNERS
23850 SPERRY DRIVE
CLEVELAND, OHIO 44145

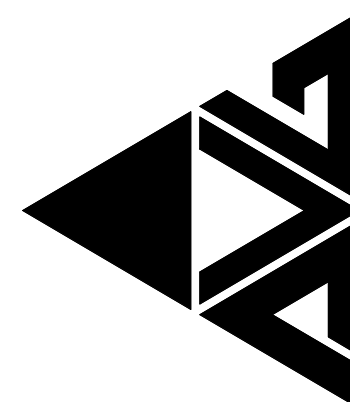

CONSULTANT:

MASSILLON CITY SCHOOLS
MASSILLON EAST ELEMENTARY PK-3
1 PAULE BROWN DRIVE SE, MASSILLON, OHIO 44646
MASSILLON CITY SCHOOL DISTRICT MASSILLON, OHIO

MARK	DATE	DESCRIPTION
	7/12/23	100% BID PERMIT SET

PROJECT NO	2203-2
DRAWN BY	Author
CHECKED BY	Checker
DATE	

METAL PANEL
DETAILS

SCALE: As indicated

SHEET NO
A-535