


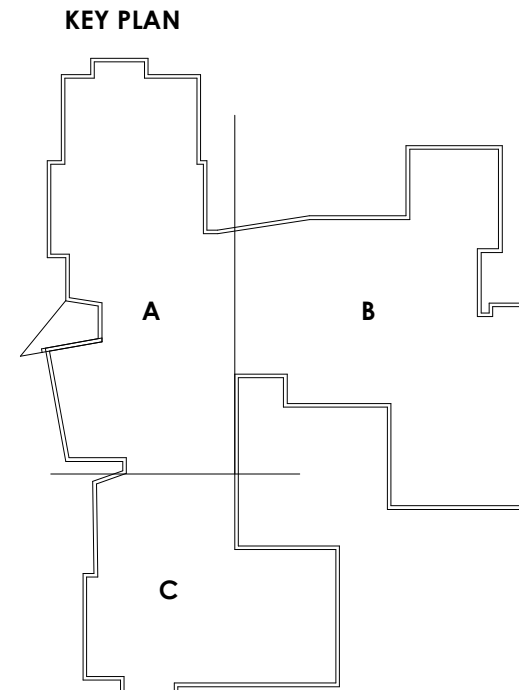

PROFESSIONAL SEAL:

OF THE STATE OF TEXAS

REGISTERED PROFESSIONAL

SYED S.
ABBAS
10376

SYED ABBAS, LICENSE AARC-930376
EXPIRATION DATE 12/31/2023

AAAS

CONSULTANT:

MASSILLON CITY SCHOOLS

MASSILLON EAST ELEMENTARY PK-3

1 PAUL E BROWN DRIVE SE, MASSILLON, OHIO 44646

MASSILLON CITY SCHOOL DISTRICT MASSILLON, OHIO

[illegible]

PROJECT NO	2203-2
DRAWN BY	Author
CHECKED BY	Checker
DATE	

COMPOSITE
SECOND FLOOR
FURNITURE
PLAN

SCALE: 1/16" = 1'-0"

SHEET NO
AI-102