




2 SLAB RE-ENTRANT BARS
SCALE: NONE

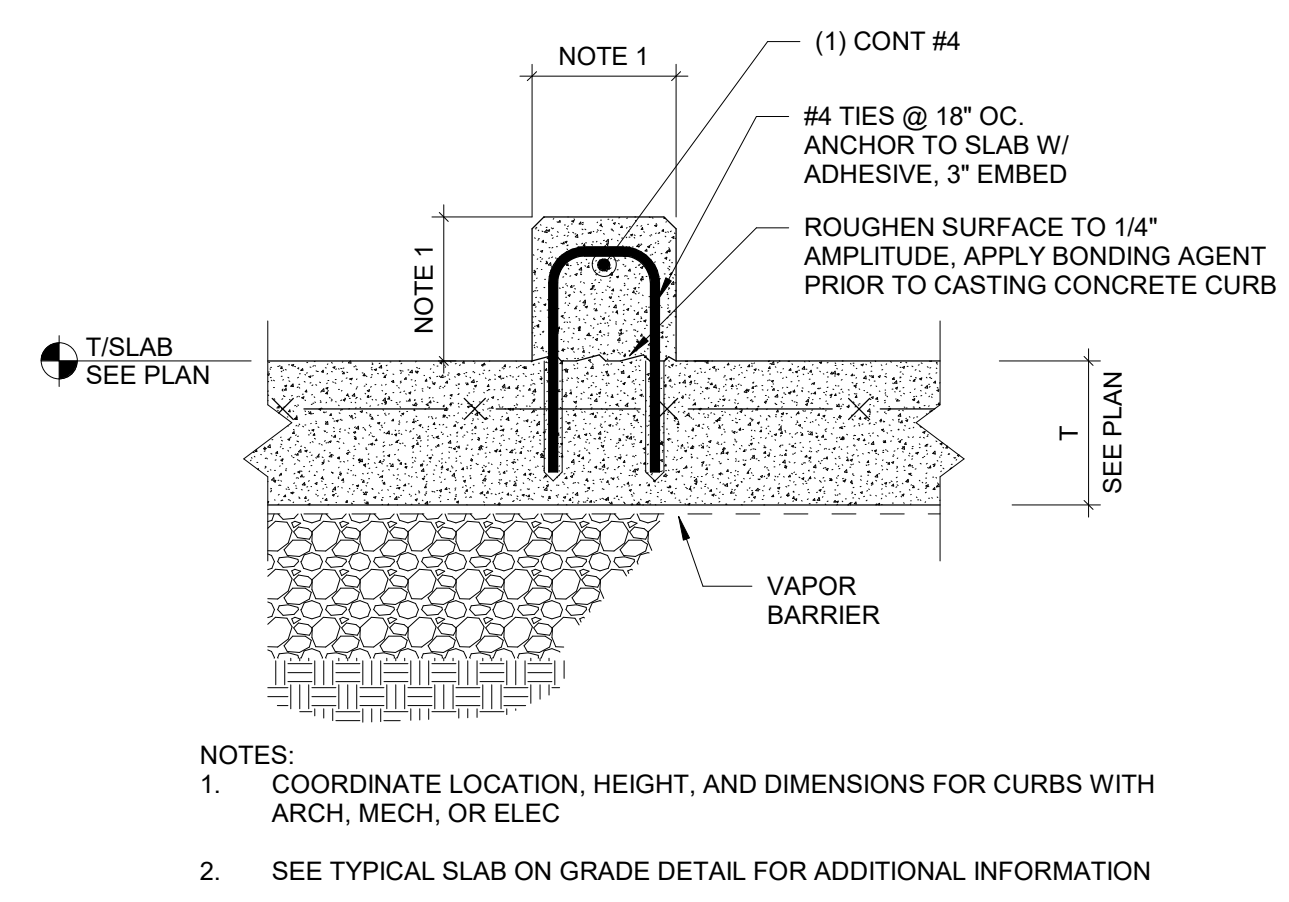


5 TYPICAL CONCRETE CURB AT SLAB ON GRADE DETAIL
SCALE: NONE

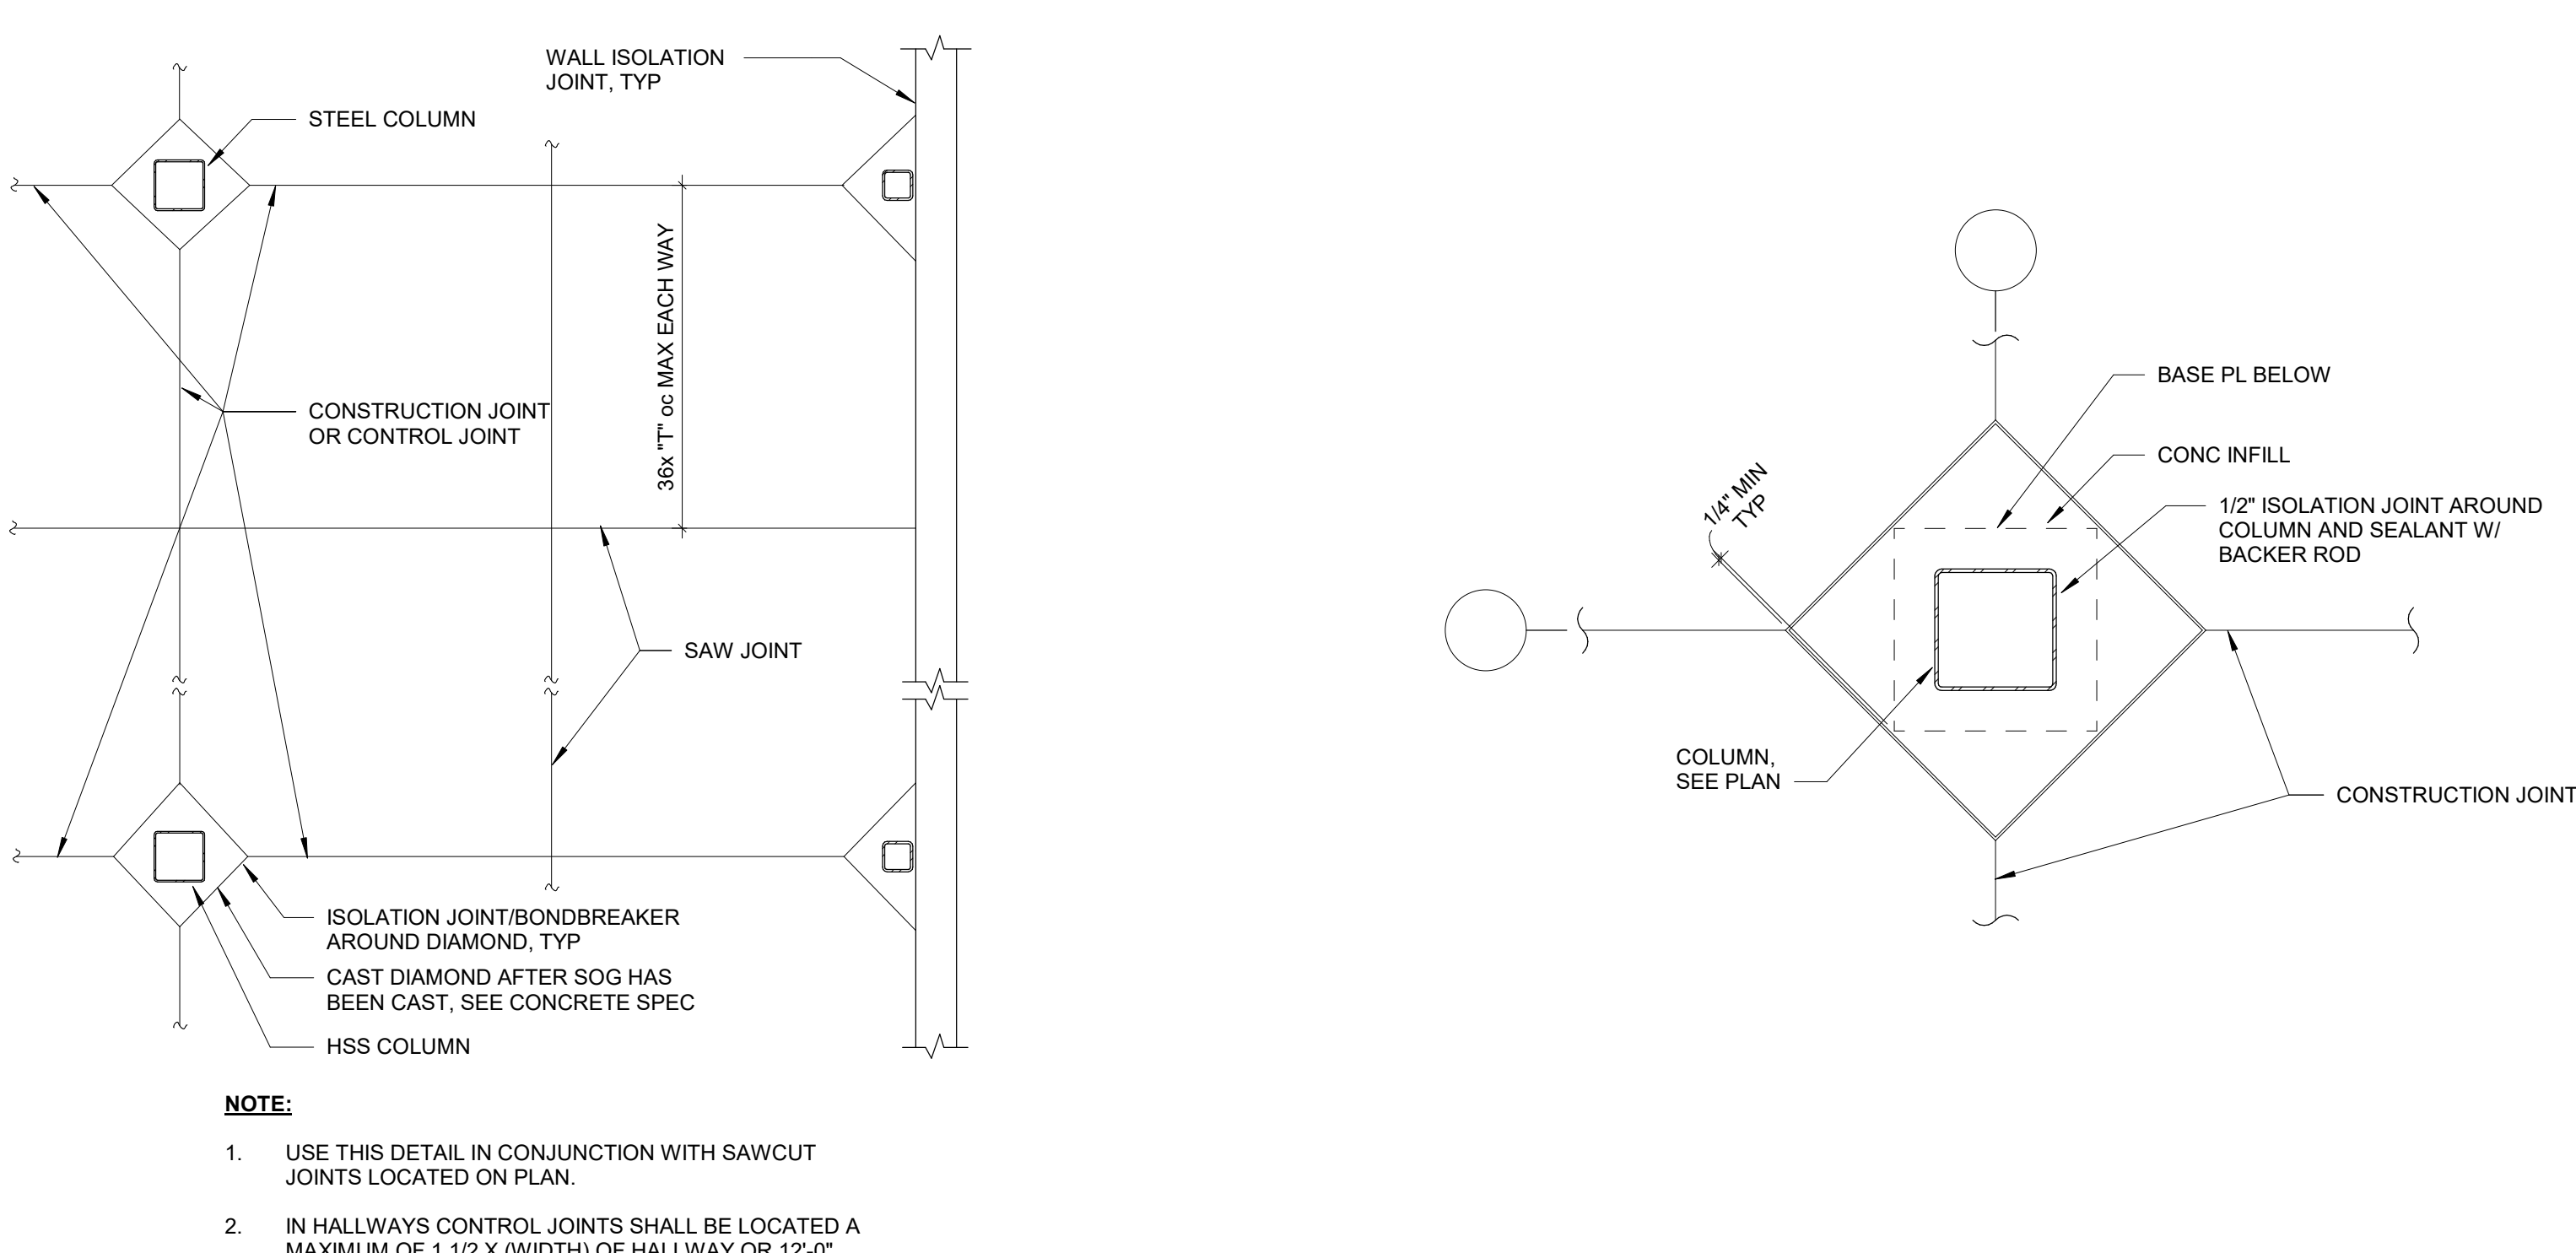


7 HSS COLUMN ISOLATION JOINT
SCALE: NONE

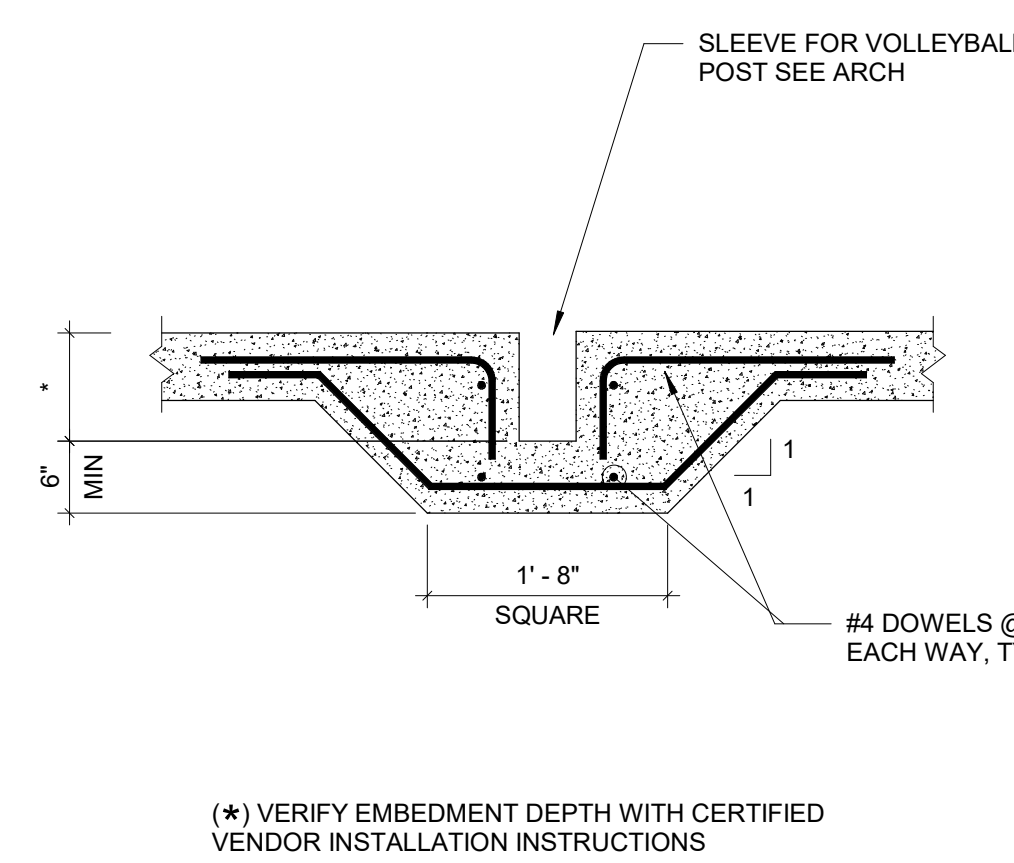

9 TYPICAL VOLLEYBALL SLEEVE DETAIL
SCALE: NONE

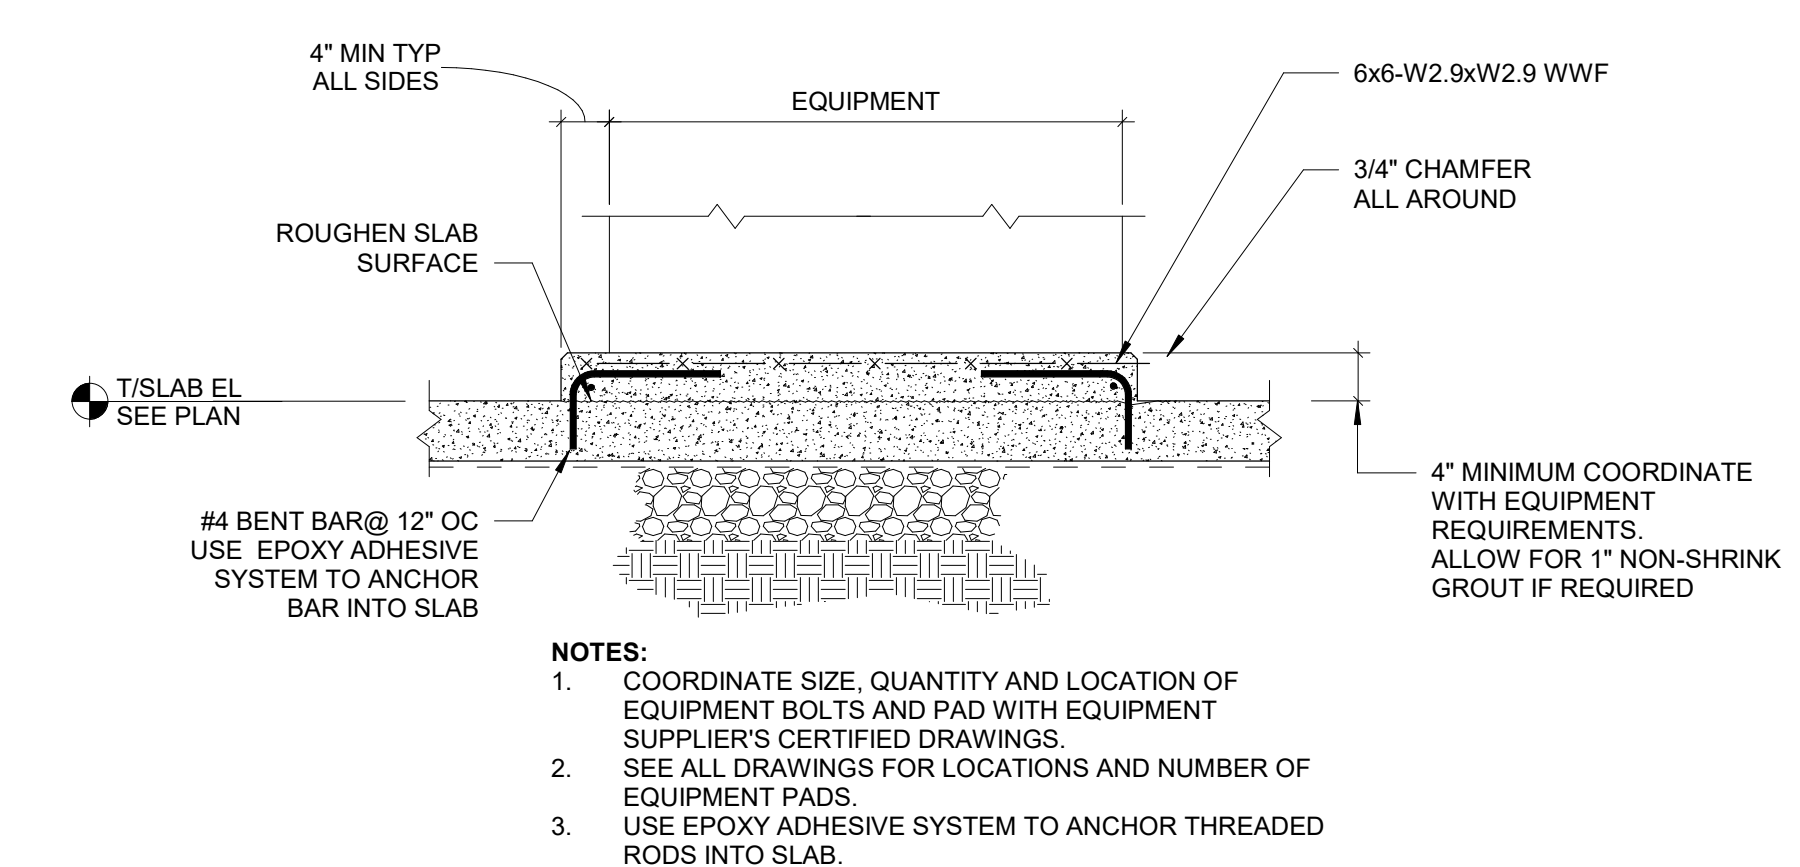

10 TYPICAL HOUSE KEEPING PAD SLAB DETAIL
SCALE: 3/4" = 1'-0"

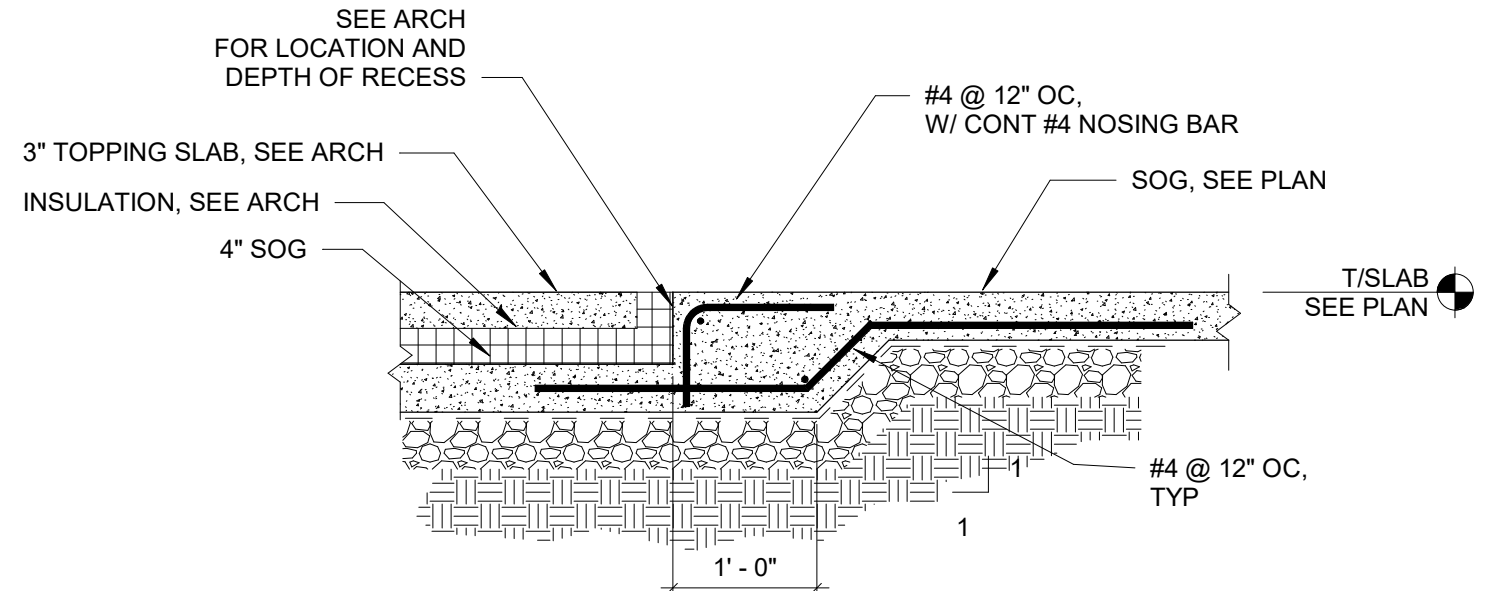

11 FREEZER SLAB RECESS
SCALE: 3/4" = 1'-0"