




1 SECTION  
SCALE: 1/2" = 1'-0"

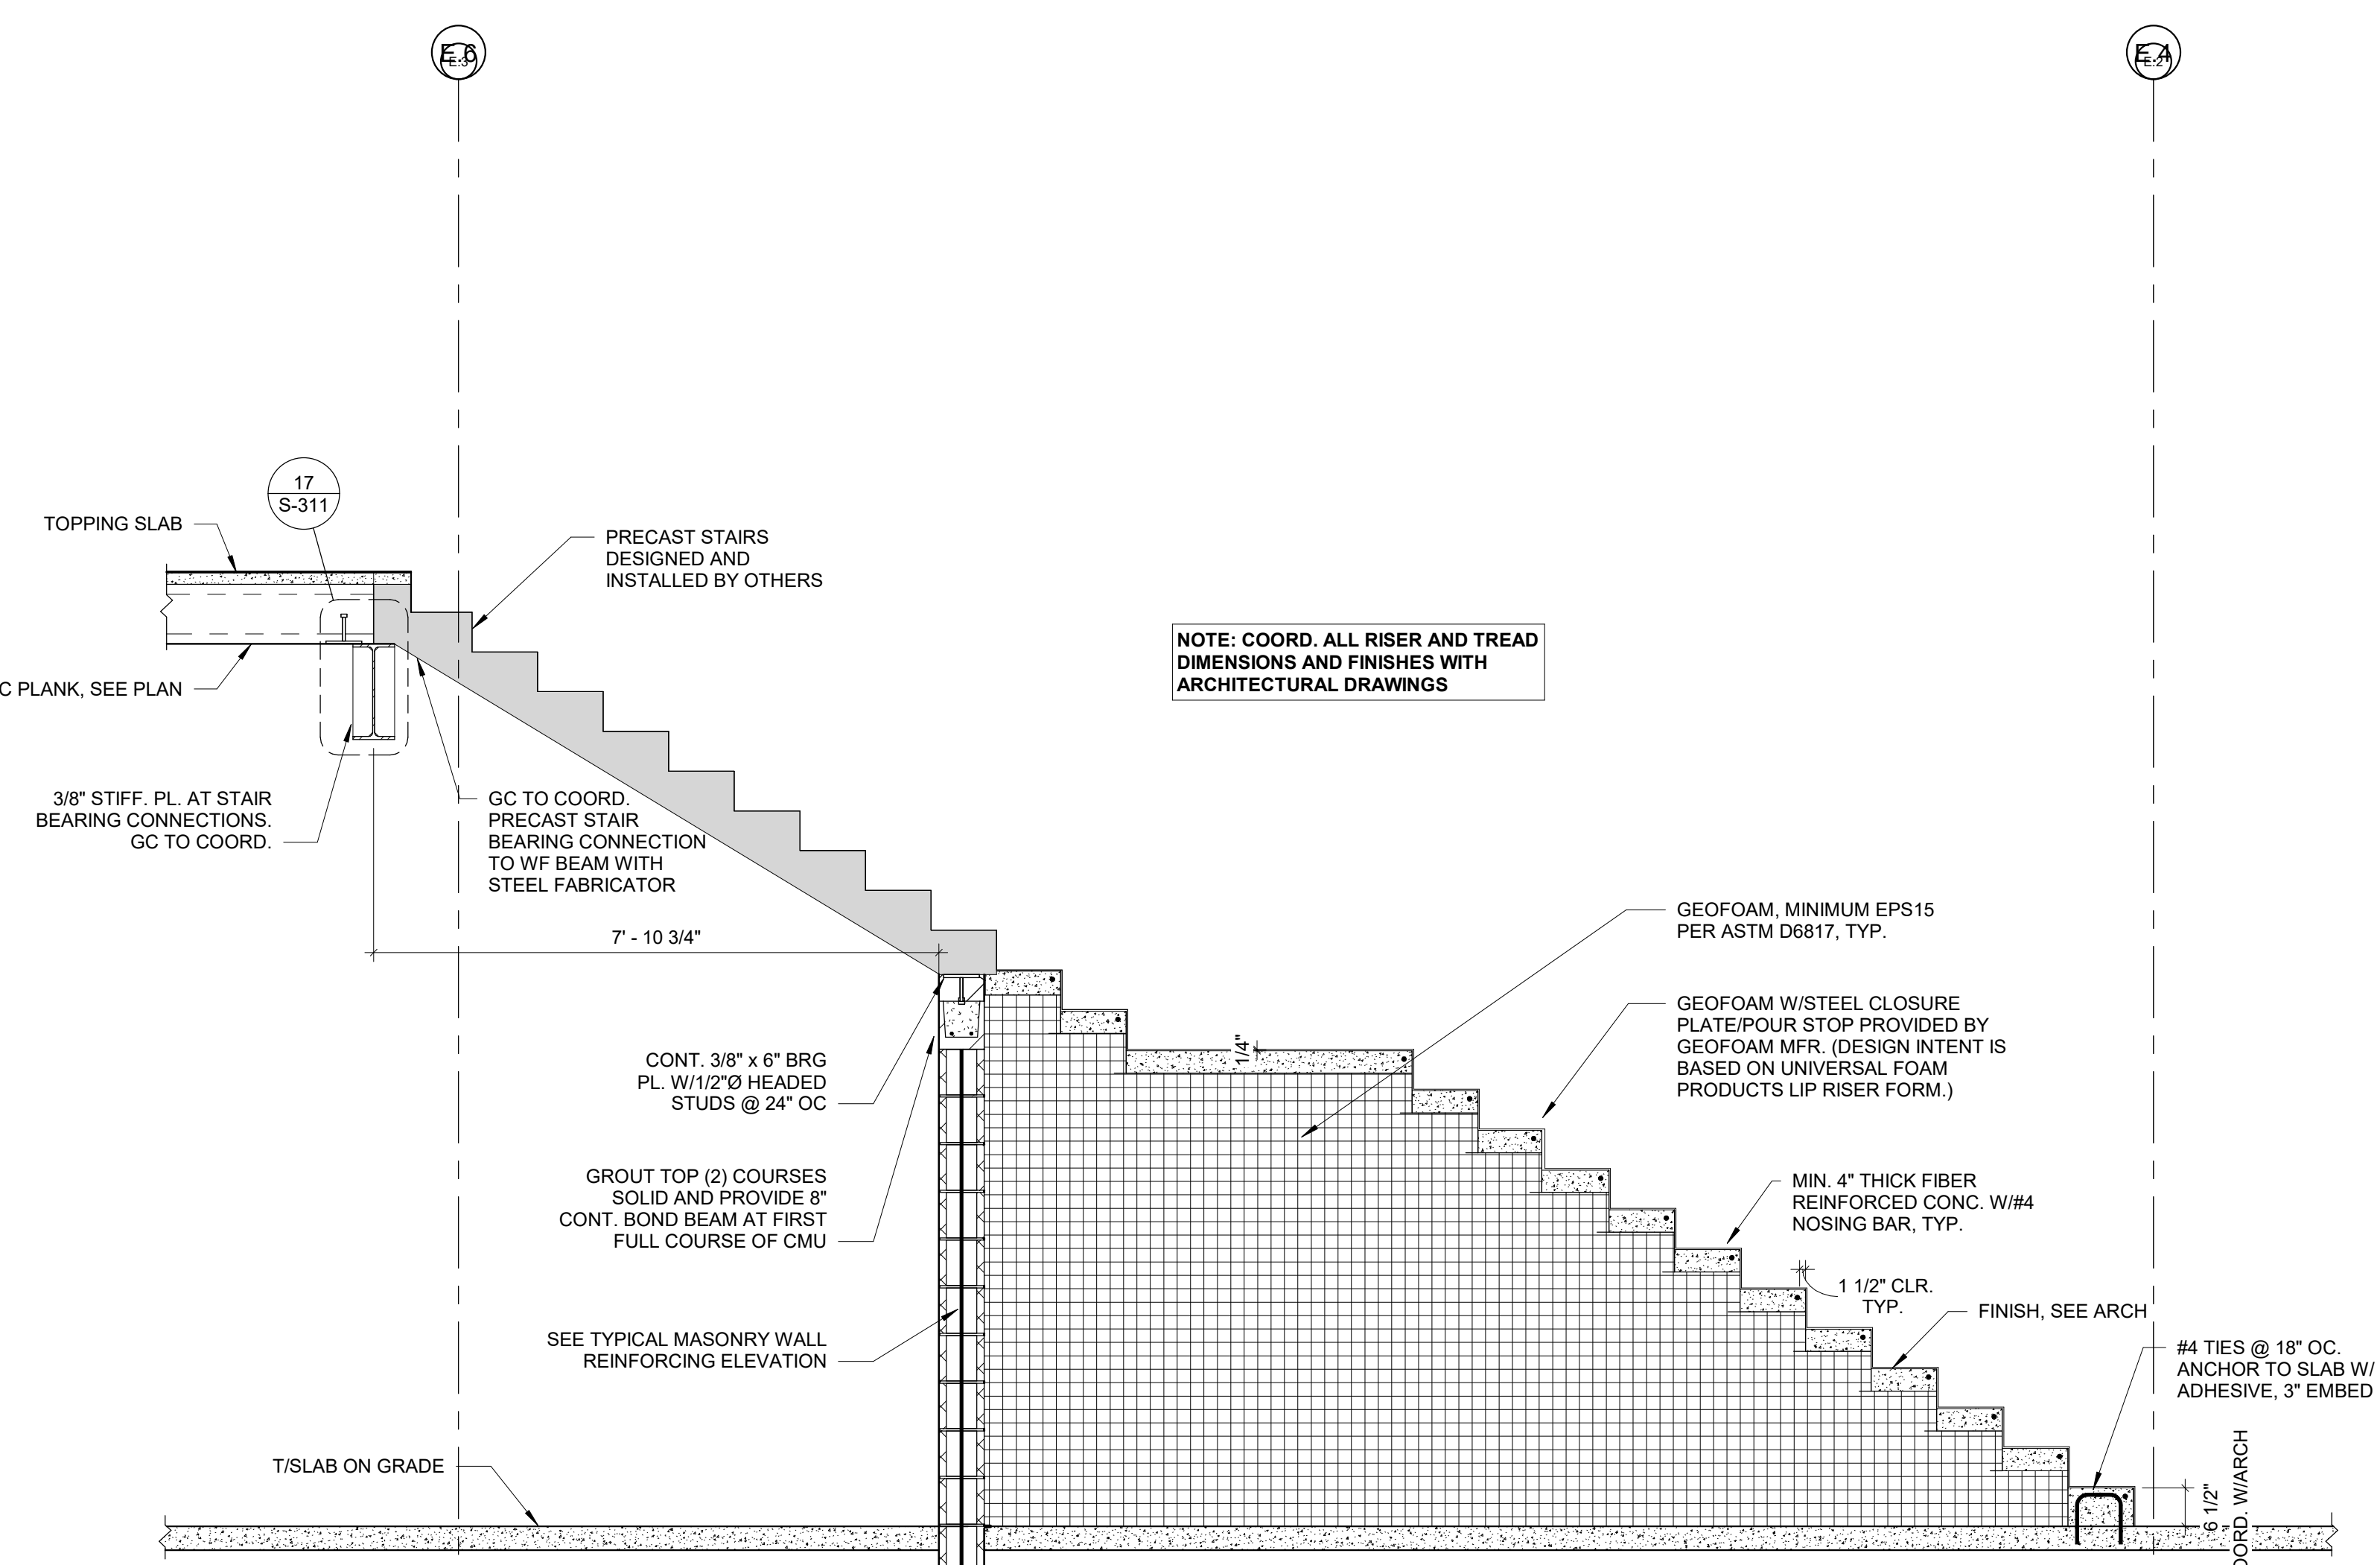


2 SECTION  
SCALE: 1/2" = 1'-0"

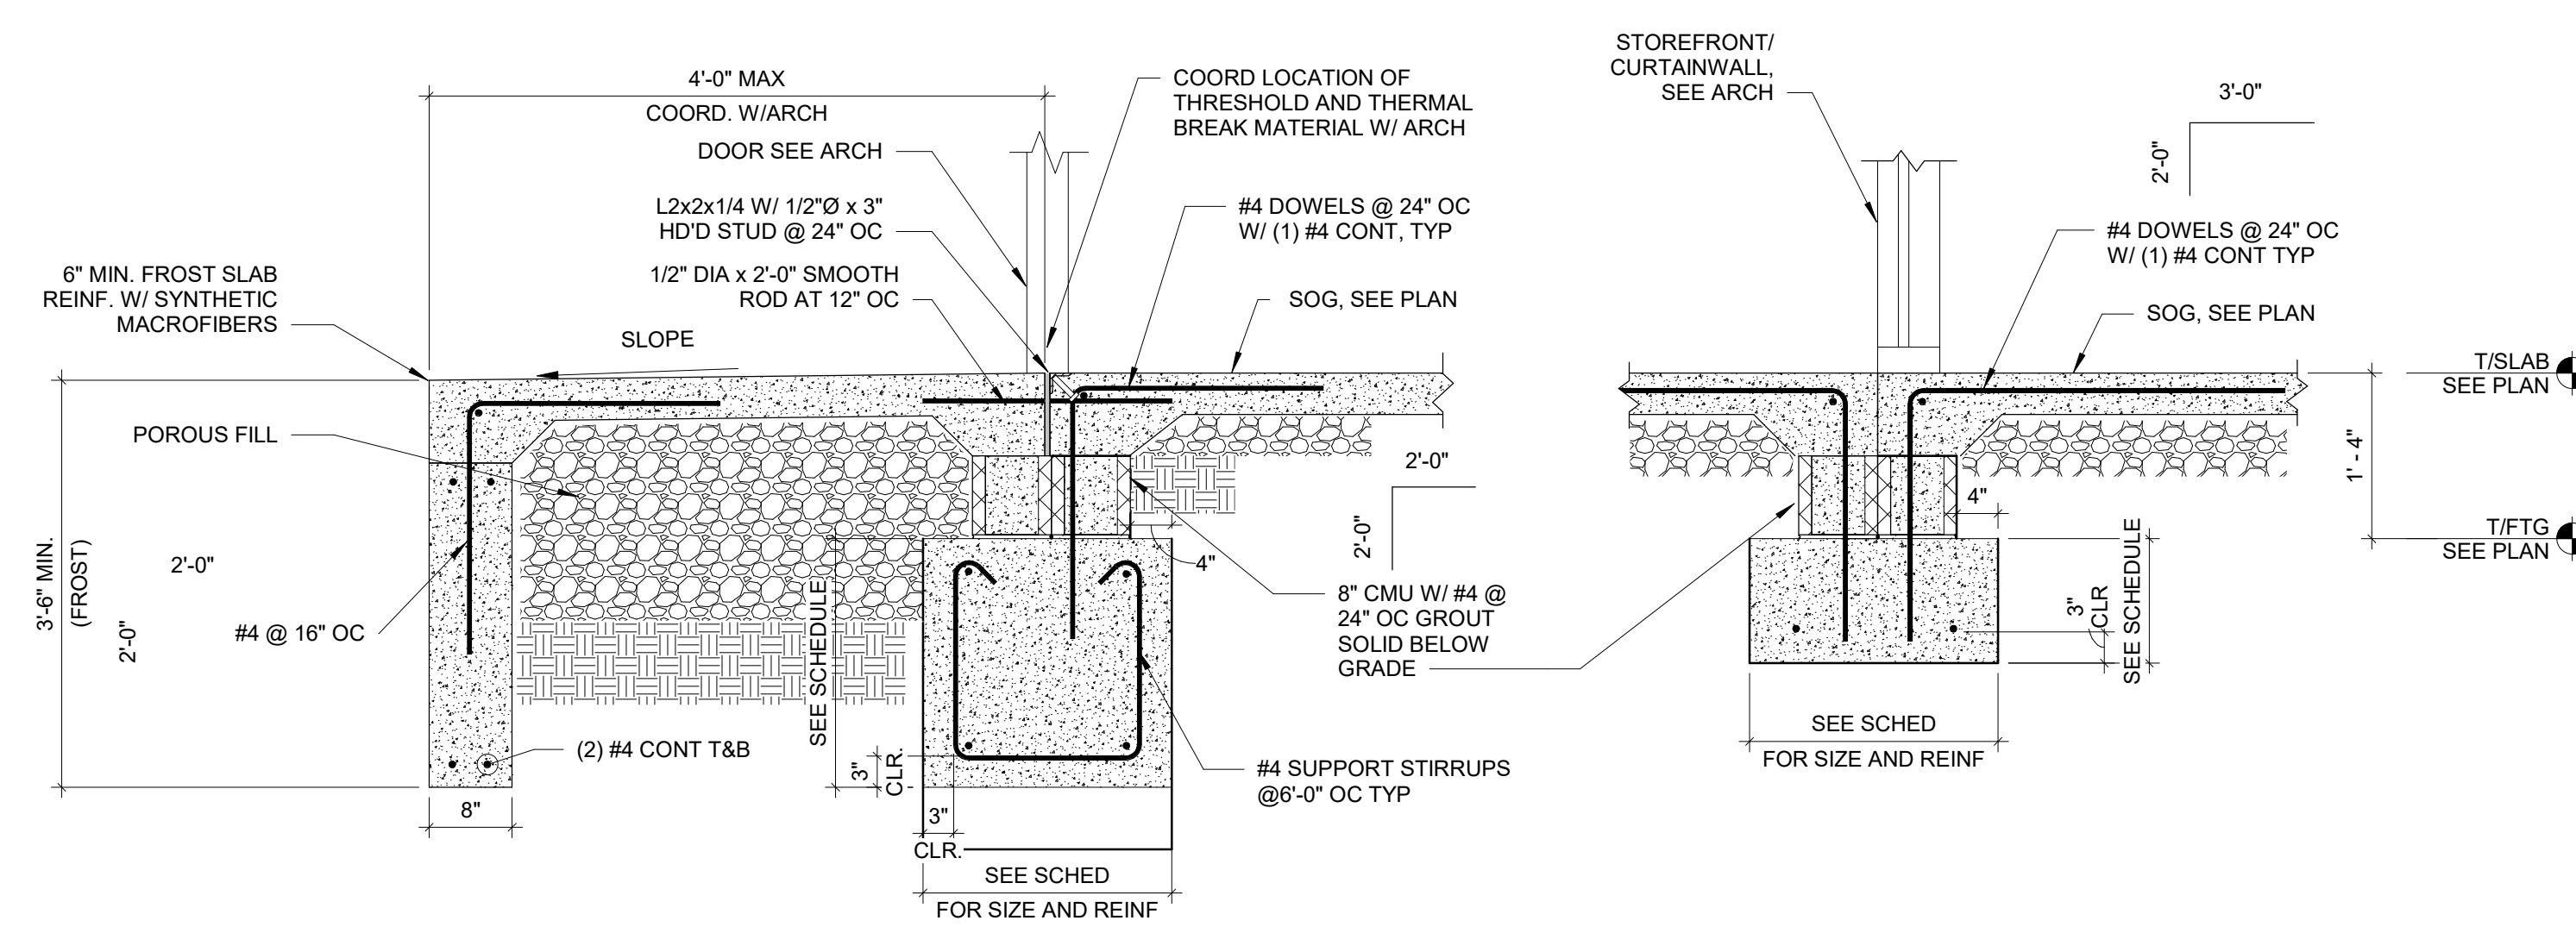



3 SECTION  
SCALE: 3/4" = 1'-0"

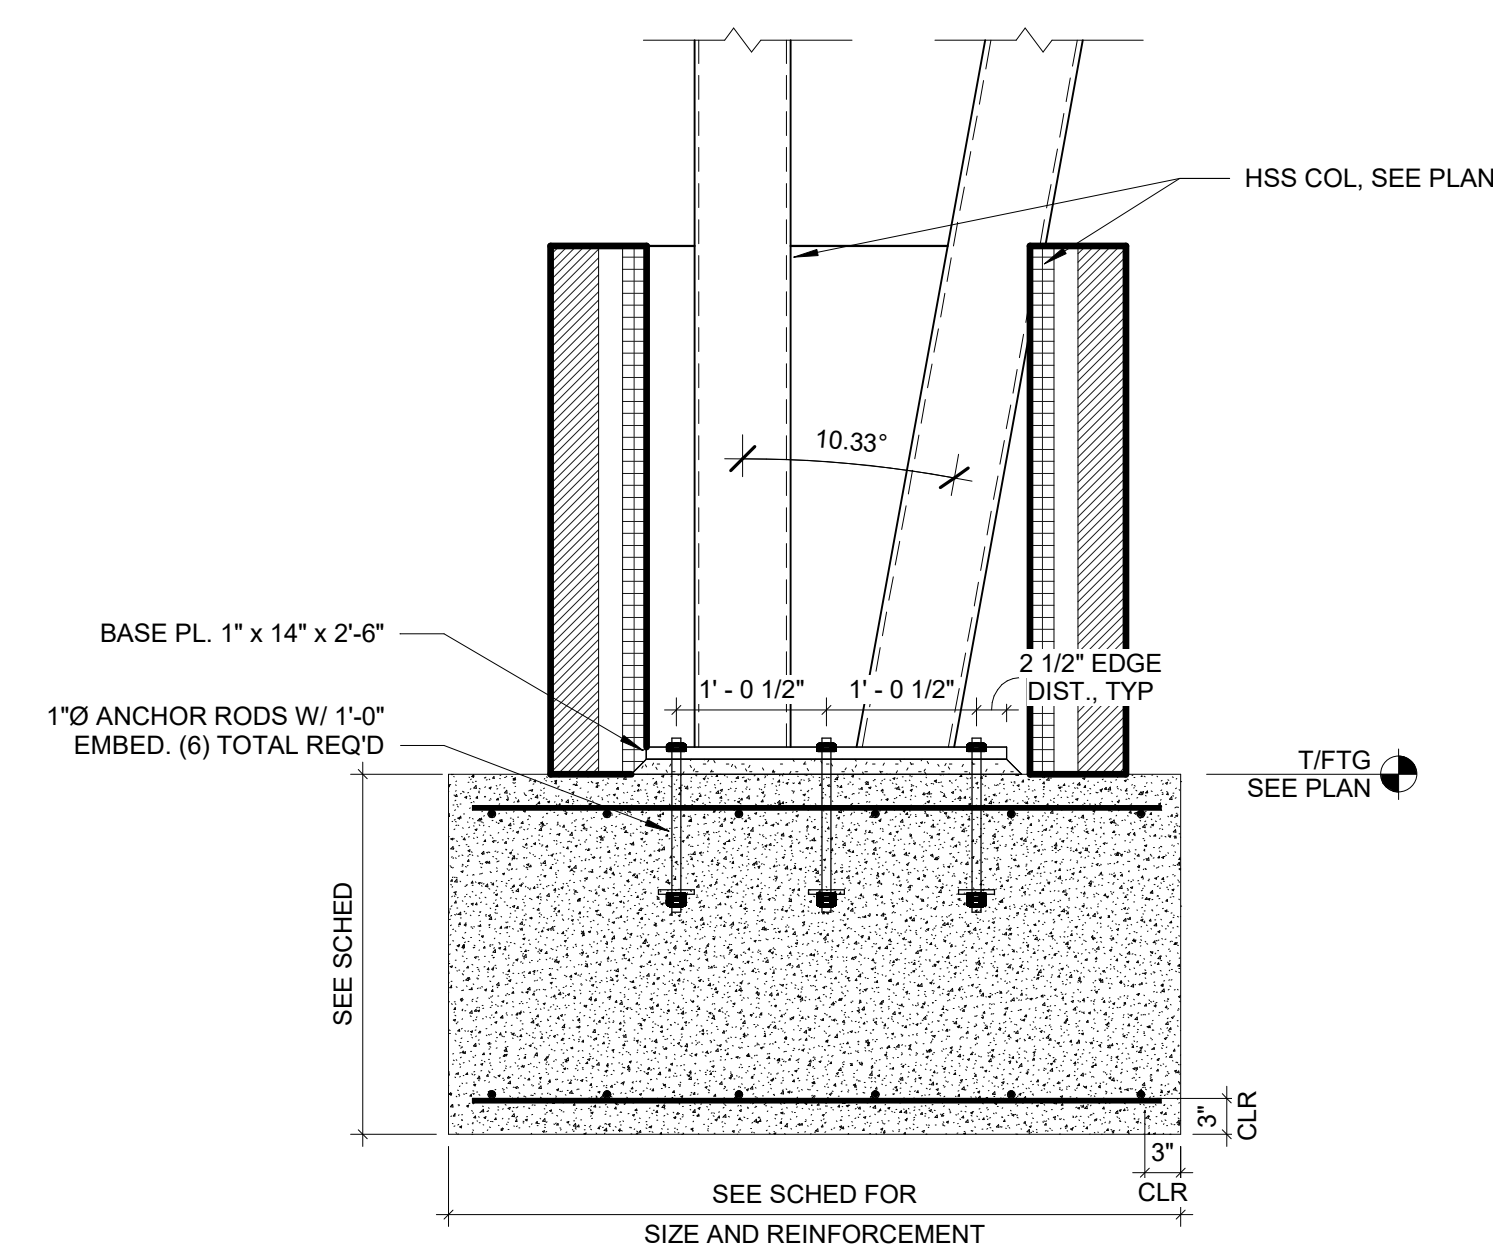

4 SECTION  
SCALE: 3/4" = 1'-0"

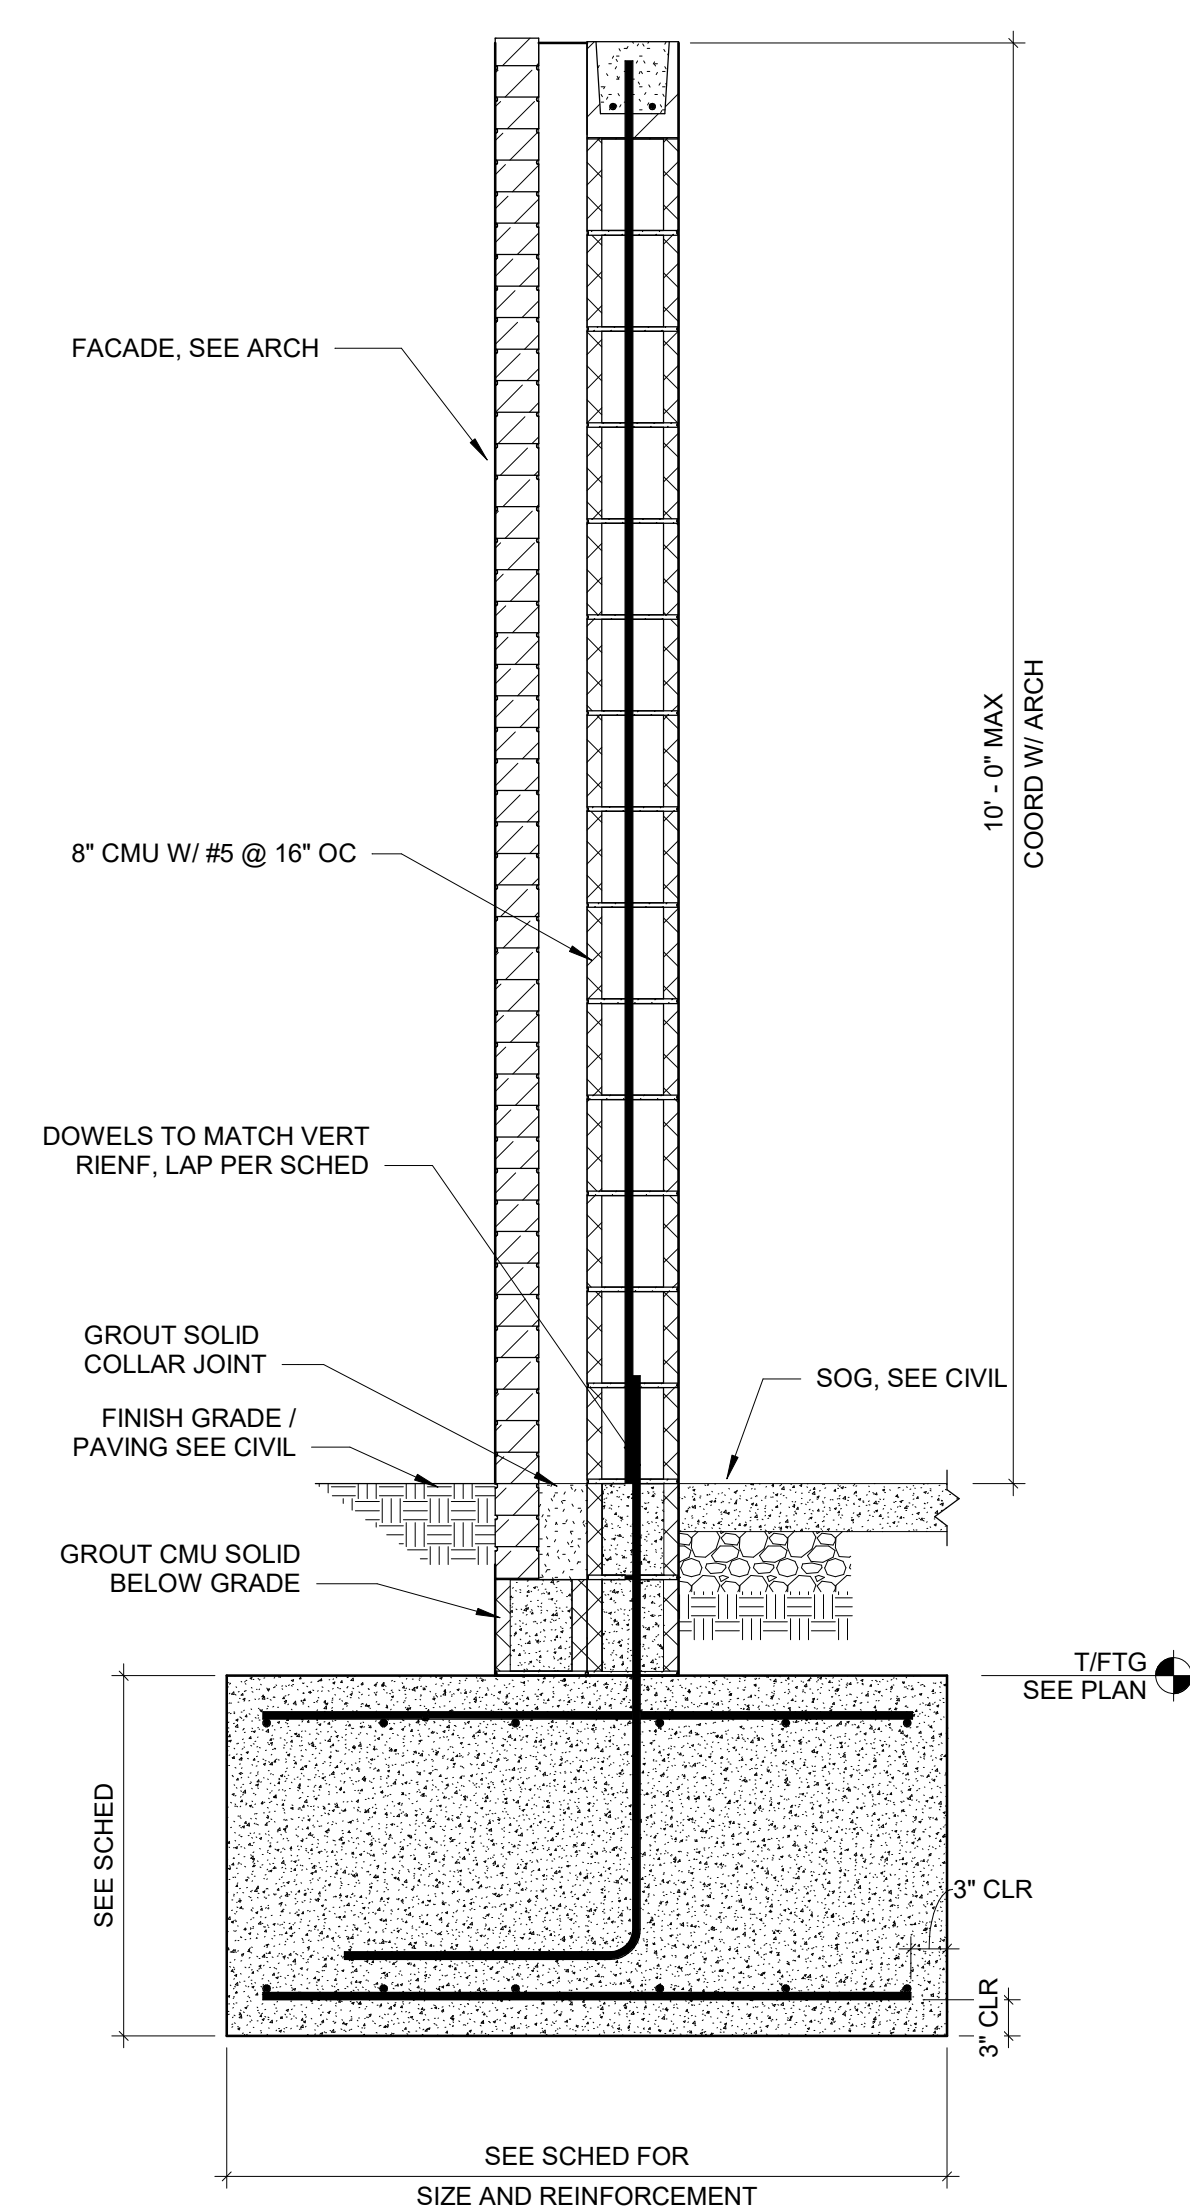

5 MECHANICAL YARD ENCLOSURE  
SCALE: 3/4" = 1'-0"

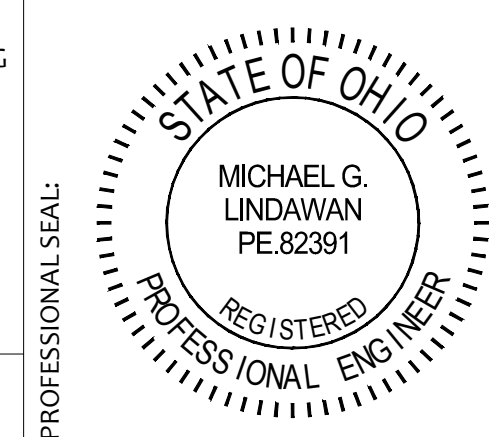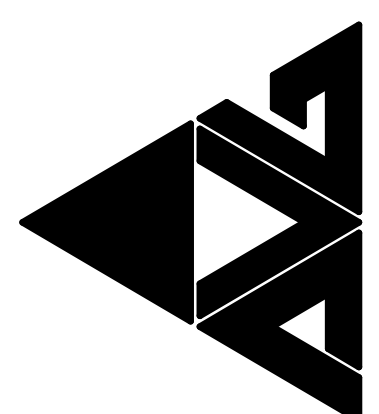[illegible]