




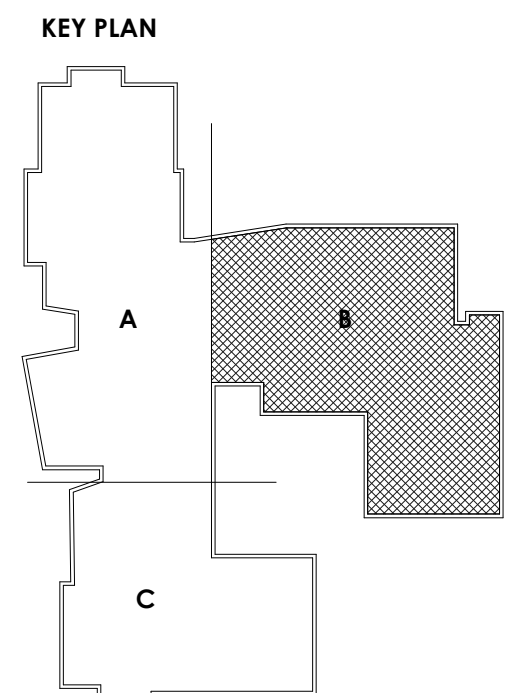


FIRST FLOOR
PLAN - SANITARY
- AREA - B

SHEET NO
P101-B

- ① 4" SANTARY LINE UP INTO CHASE.
- ② 3" SANTARY LINE UP TO WASHER SUPPLY AND DRAIN CABINET.
- ③ 2" DOWNSPOUT FROM ABOVE AND DOWN TO WATTS DOWNSPOUT BOOT. MODEL RD-870. EPOXY COATED CAST IRON WITH COUNTERSINK SECURING STRAP.
- ④ FINAL CONNECTION TO SITE STORM LINE BY PLUMBING CONTRACTOR
- ⑤ SITE STORM LINE BY SITE UTILITIES CONTRACTOR
- ⑥ 8" R/DIOL FROM ABOVE. PROVIDE CLEANOUT AT BASE OF STACK. SEE SHEET P201-B FOR CONT.
- ⑦ 4" R/DIOL FROM ABOVE. PROVIDE CLEANOUT AT BASE OF STACK. SEE SHEET P201-B FOR CONT.
- ⑧ 2" VENT UP.
- ⑨ 1 1/2" VENT UP.
- ⑩ 10 GPM OIL INTERCEPTOR. SEE SPECIFICATIONS.
- ⑪ 3" VTR.

ARCHITECTURAL VISION GROUP, LTD
ARCHITECTS • PLANNERS
23850 SPERRY DRIVE CLEVELAND OHIO 44145

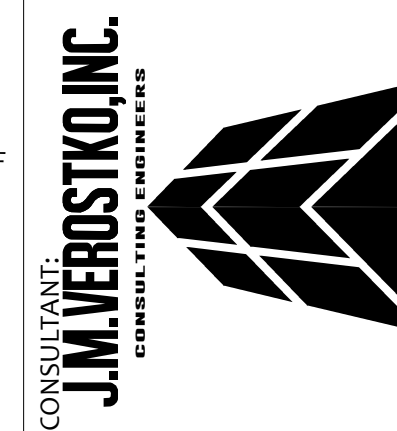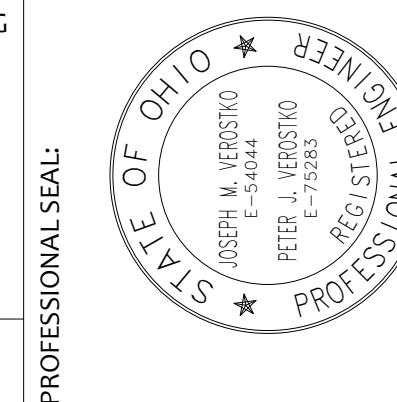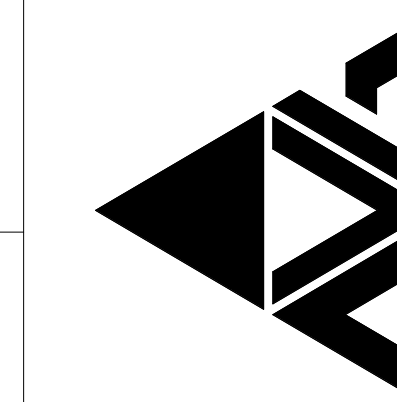

MASSILLON CITY SCHOOLS

MASSILLON EAST ELEMENTARY PK-3

1 PAUL E BROWN DRIVE SE, MASSILLON, OHIO 44646

MASSILLON CITY SCHOOL DISTRICT MASSILLON, OHIO

[illegible]

PROJECT NO	2203-2
------------	--------

DRAWN BY	ADO
----------	-----

CHECKED BY	WMS

DATE	07/12/2019
------	------------

[illegible][illegible]

FIRST FLO

FIRST FLOOR
PLAN 300

PLAN - SAM

- AREA - B

Table 1

SCALE: 1/8" = 1'-0"

SHEET M

STREET

P101

114