



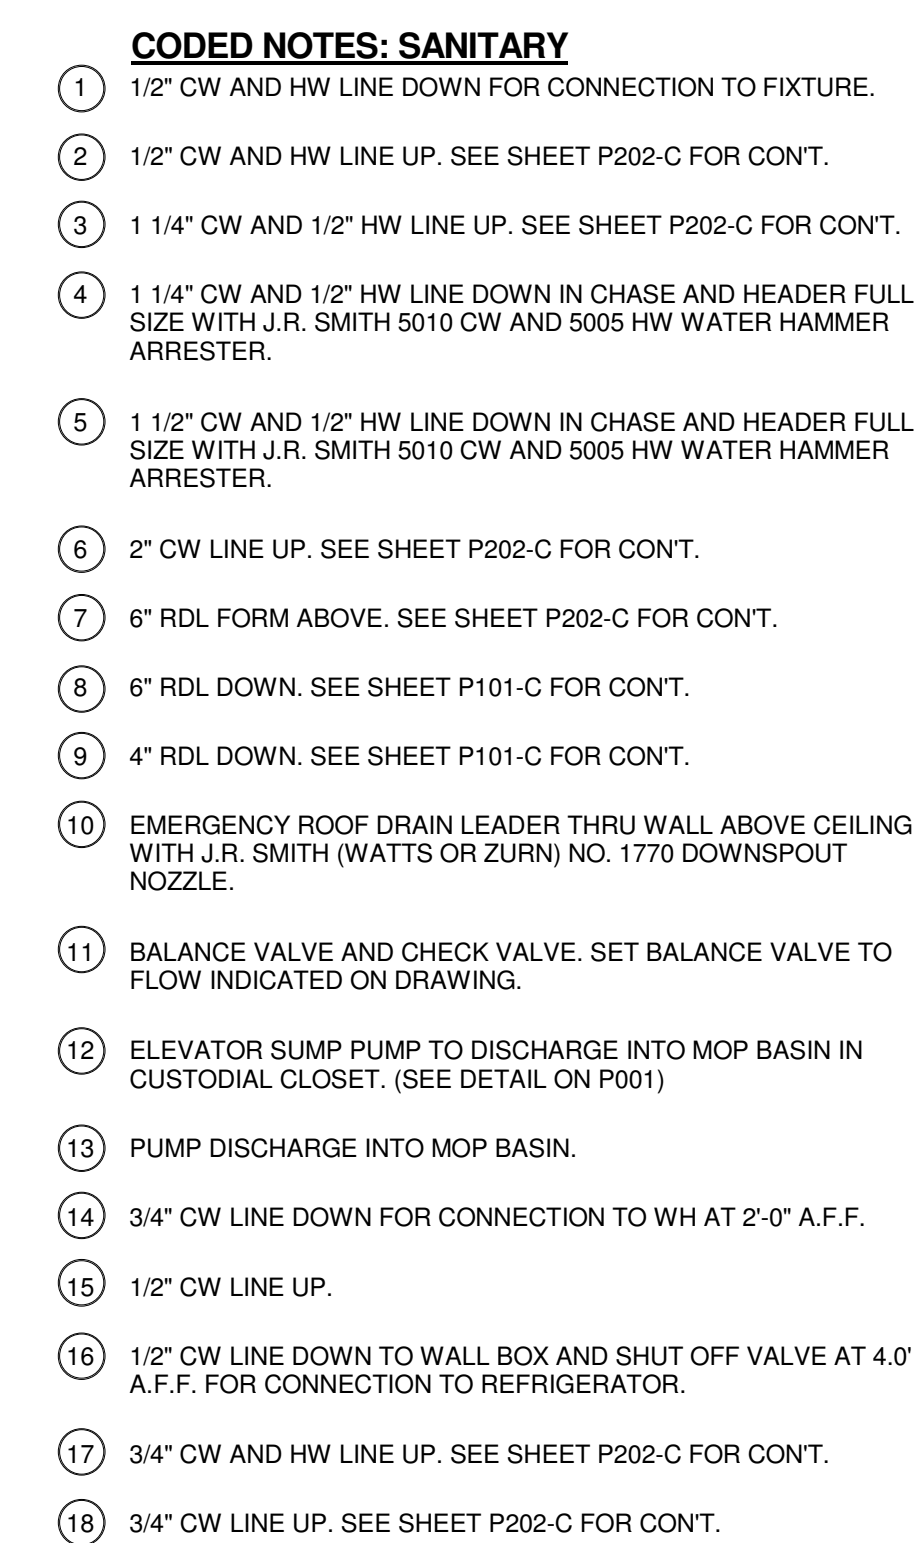


KEY PLAN

The key plan shows a site layout with three labeled areas. Area A is a large, irregularly shaped area on the left. Area B is a large, irregularly shaped area on the right. Area C is a smaller, rectangular area at the bottom left, shaded with a cross-hatch pattern. The areas are separated by lines representing boundaries or roads.

PROJECT NO
2203-2

ARCHITECTURAL VISION GROUP, LTD
ARCHITECTS • PLANNERS
23850 SPERRY DRIVE CLEVELAND, OHIO 44145

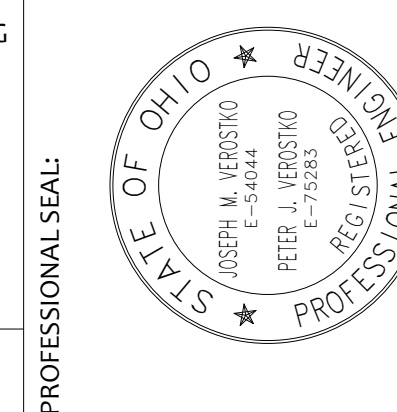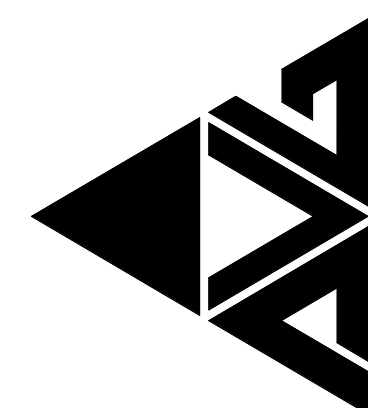

CONSULTANTS
J.J.M. VEROSTKO, INC.
CONSULTING ENGINEERS

MASSILLON CITY SCHOOLS

MASSILLON EAST ELEMENTARY PK-3

1 PAUL E BROWN DRIVE SE, MASSILLON, OHIO 44646

MASSILLON CITY SCHOOL DISTRICT MASSILLON, OHIO

[illegible]

PROJECT NO	2203-2
DRAWN BY	ADO
CHECKED BY	WMS
DATE	07/12/2022

FIRST FLOOR
PLAN -
PLUMBING -
AREA - C

SCALE: 1/8" = 1'-0"

SHEET NO
P201-C