

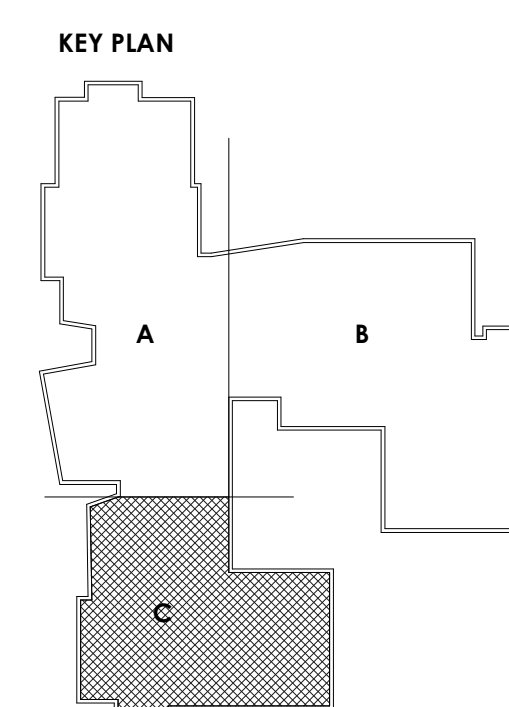


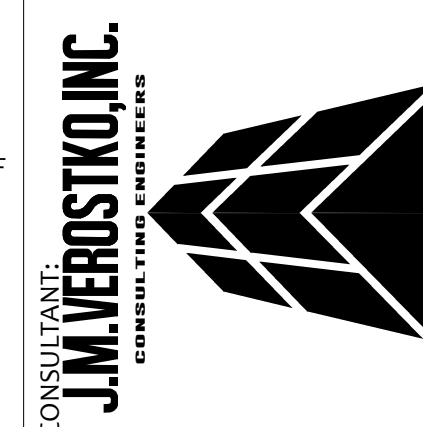

PROJECT NO
2203-2

ARCHITECTURAL VISION GROUP, LTD
ARCHITECTS • PLANNERS
23850 SPERRY DRIVE CLEVELAND, OHIO 44145

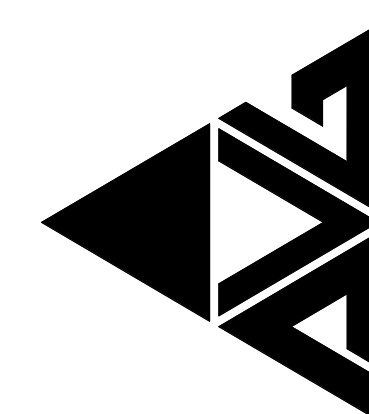

MASSILLON CITY SCHOOLS

MASSILLON EAST ELEMENTARY PK-3

1 PAUL E BROWN DRIVE SE, MASSILLON, OHIO 44646

MASSILLON CITY SCHOOL DISTRICT MASSILLON, OHIO

[illegible]

PROJECT NO	2203-2
DRAWN BY	ADO
CHECKED BY	WMS
DATE	07/12/2022

FIRST FLOOR
PLAN - FIRE
PROTECTION -
AREA - C

SCALE: 1/8" = 1'-0"

FP101-C