


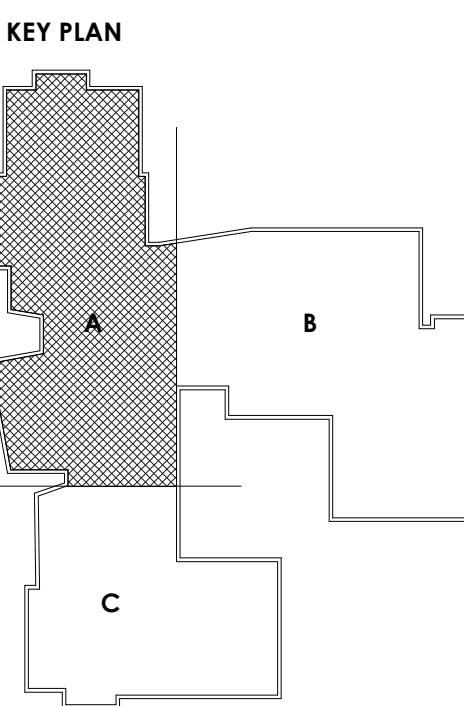

PROJECT NO.
2203-2

ARCHITECTURAL VISION GROUP, LTD


ARCHITECTS • PLANNERS

23850 SPERRY DRIVE
CLEVELAND, OHIO 44145

PROFESSIONAL SEAL:



J.M. VEROSTKO, INC.
REGISTERED PROFESSIONAL ENGINEER

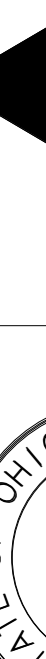

MASSILLON CITY SCHOOLS

MASSILLON EAST ELEMENTARY PK-3

1 PAUL E BROWN DRIVE SE, MASSILLON, OHIO 44646

MASSILLON CITY SCHOOL DISTRICT MASSILLON, OHIO

CONTRACT NO. 2203-2

DATE 07/12/23

PROJECT NO. 2203-2

PH

DRAWN BY ARB

CHECKED BY

10/21/23 10/26 BID / PERMIT SET

MARK DATE 10/26/23

ISSUED AS: EXCISE CUT DATA

**SECOND FLOOR
PLAN - HVAC
UNIT A**

SCALE: 1/8" = 1'-0"

SHEET NO

M-102-A

PROJECT NO.
2203-2

ARCHITECTURAL VISION GROUP, LTD


ARCHITECTS • PLANNERS

23850 SPERRY DRIVE
CLEVELAND, OHIO 44145

PROFESSIONAL SEAL:



J.M. VEROSTKO, INC.
REGISTERED PROFESSIONAL ENGINEER

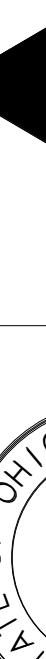

MASSILLON CITY SCHOOLS

MASSILLON EAST ELEMENTARY PK-3

1 PAUL E BROWN DRIVE SE, MASSILLON, OHIO 44646

MASSILLON CITY SCHOOL DISTRICT MASSILLON, OHIO

CONTRACT NO. 2203-2

DATE 07/12/23

PROJECT NO. 2203-2

PH

DRAWN BY ARB

CHECKED BY

10/6 BUD / PERMIT SET

MARK DATE 10/6/23

ISSUED AS:

SECOND FLOOR

PLAN - HVAC

UNIT A

SCALE: 1/8" = 1'-0"

SHEET NO

M-102-A