


Section A-A (AHU-6 MR A-229) SCALE: 1/4" = 1'-0"

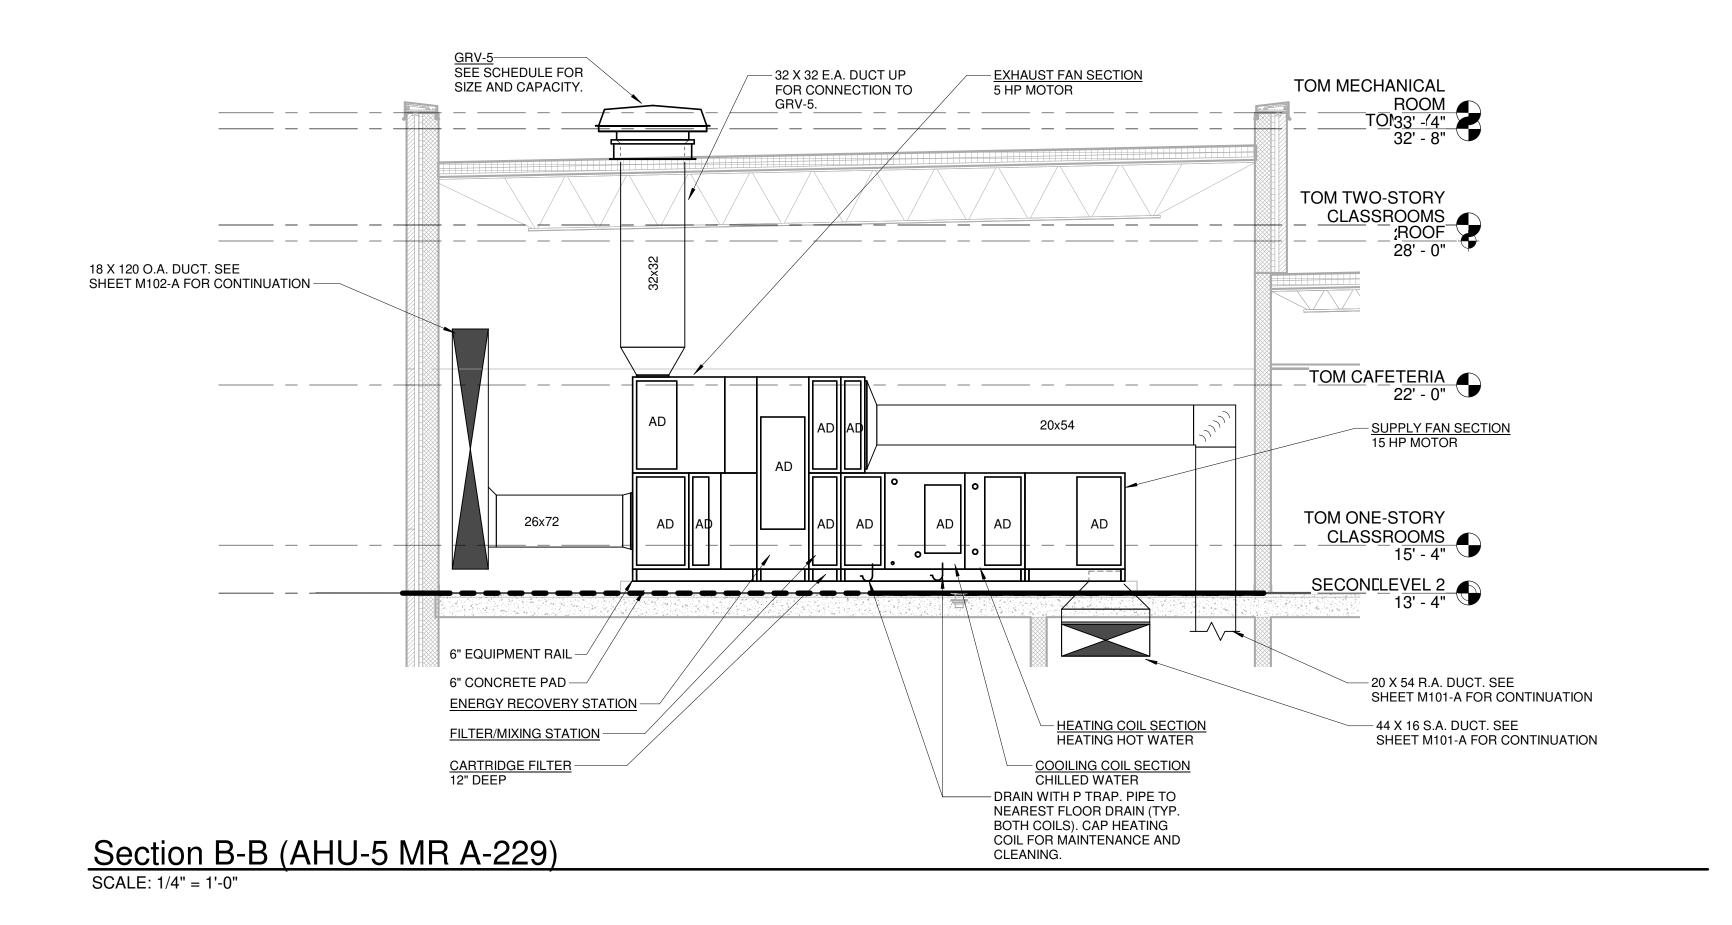

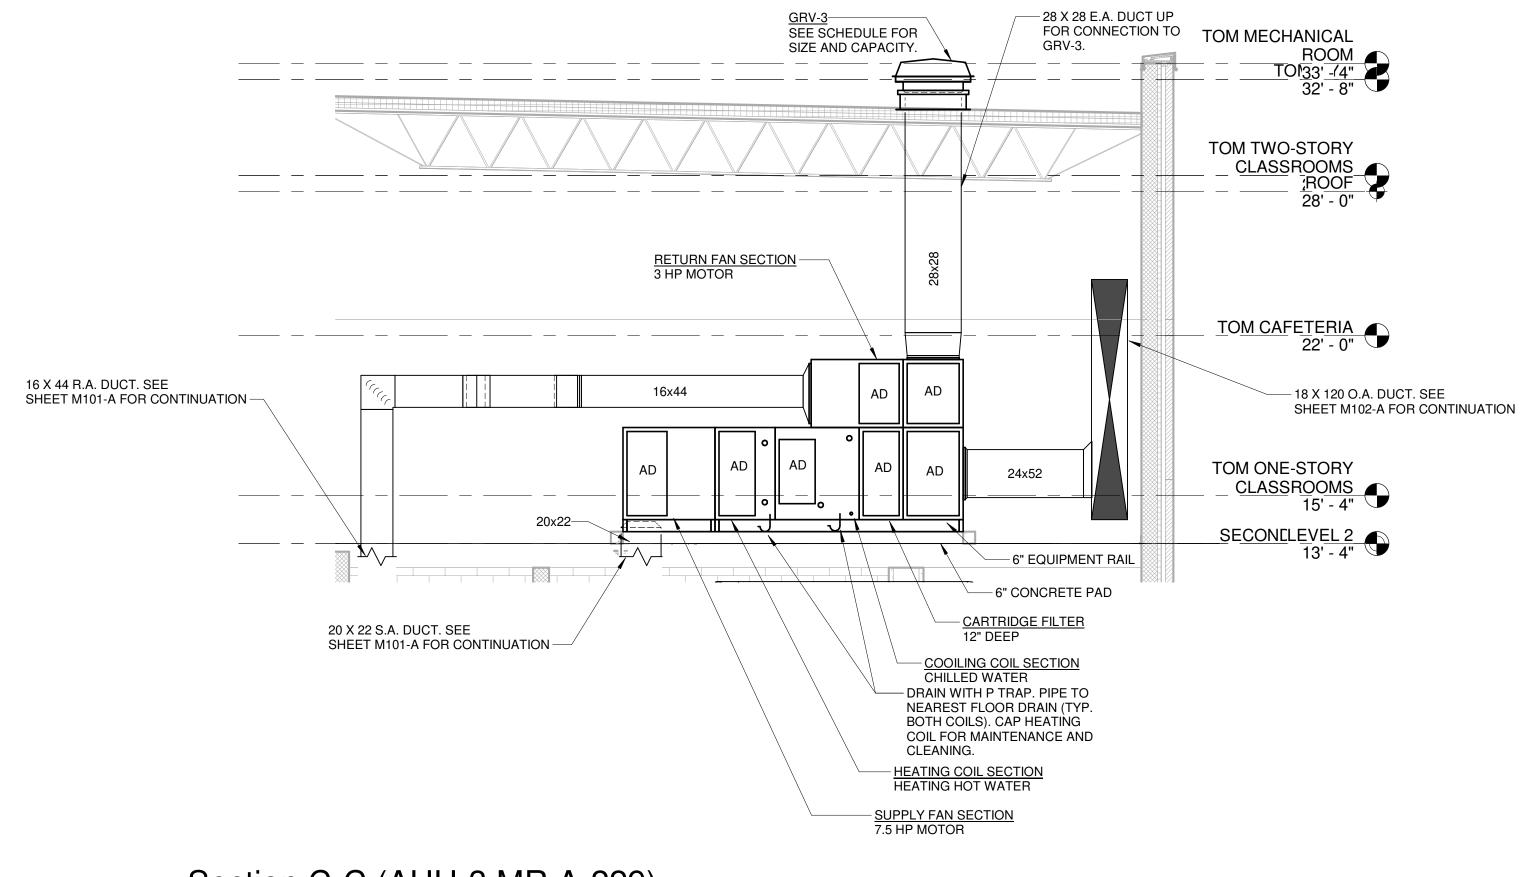



Section C-C (AHU-3 MR A-229)

SCALE: 1/4" = 1'-0"

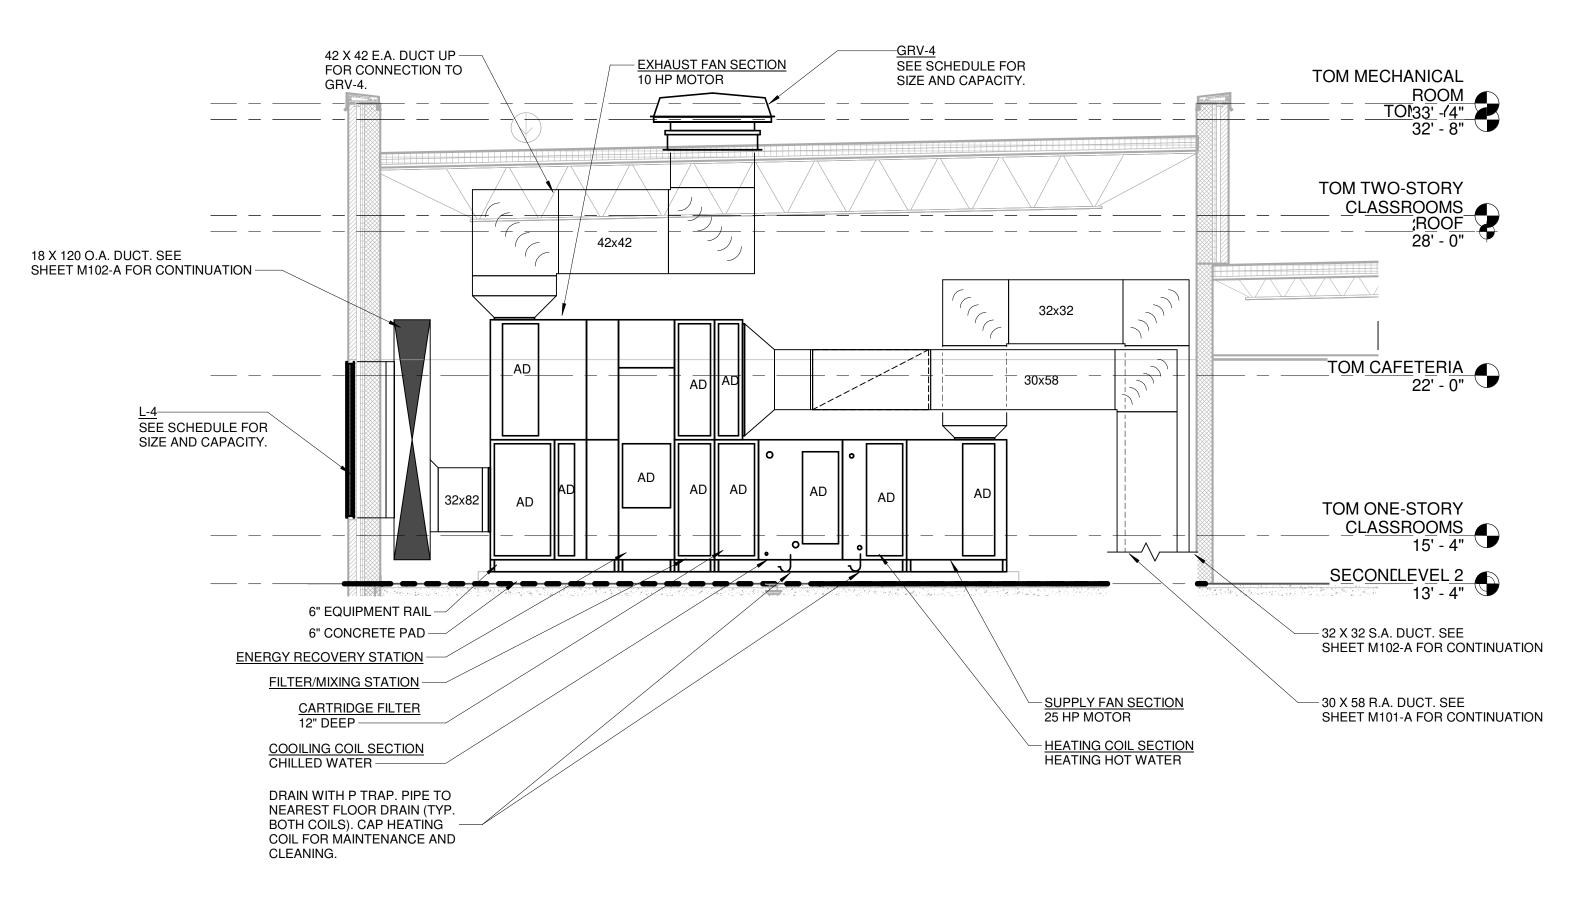

Section D-D (AHU-4 MR A-229) SCALE: 1/4" = 1'-0"

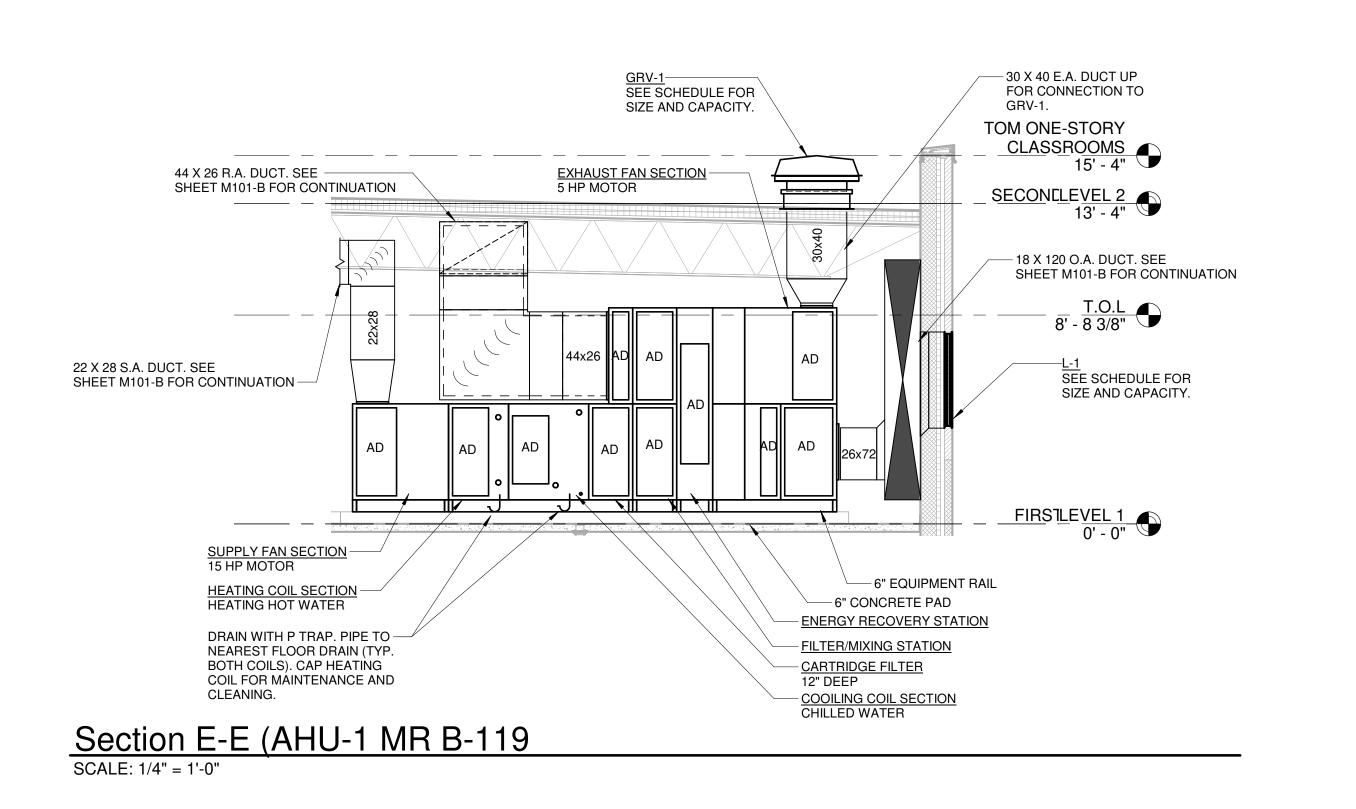


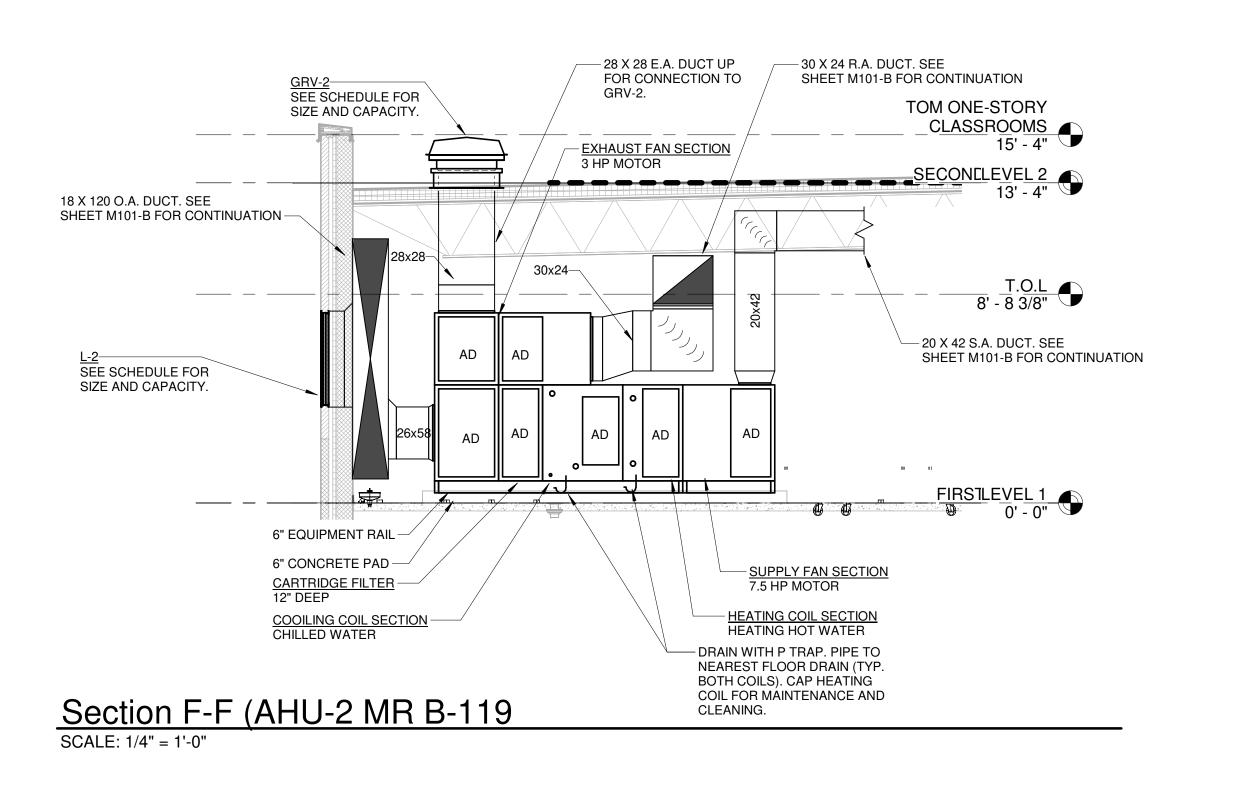

2203-2

PROJECT NO



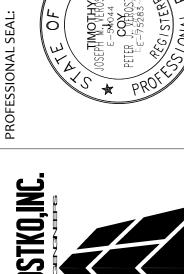



O.

PROJECT NO 2203-2 DRAWN BY PH CHECKED BY ARB 07/12/23

MECHANICAL ROOM SECTIONS

SCALE: 1/4" = 1'-0" SHEET NO M-104