


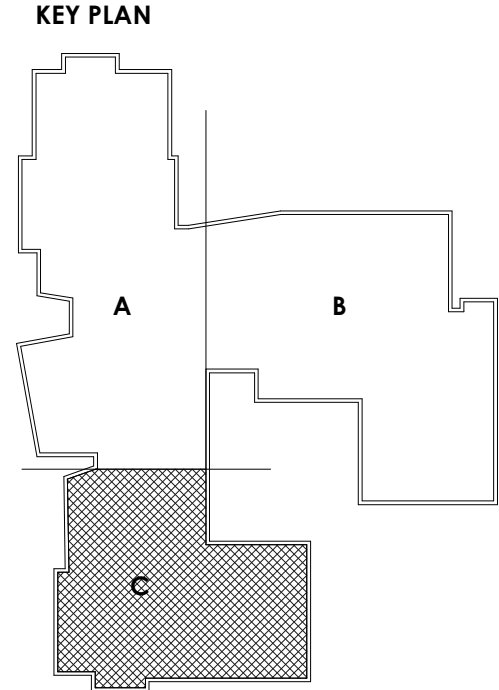

PROJECT NO
2203-2

ARCHITECTURAL VISION GROUP, LTD

ARCHITECTS
PLANNERS

23850 SPERRY DRIVE
CLEVELAND, OHIO 44145





MASSILLON CITY SCHOOLS

MASSILLON EAST ELEMENTARY PK-3

1 PAUL E BROWN DRIVE SE, MASSILLON, OHIO 44646

MASSILLON CITY SCHOOL DISTRICT MASSILLON, OHIO

PROFESSIONAL SEAL:

J.M. VEROSTKO, INC.

REGISTERED PROFESSIONAL ARCHITECT

07/12/23

PROJECT NO	2203-2	DRAWN BY	PH
CHECKED BY	ARB	DATE	07/12/23
		100% BID / PERMIT SET	
		MARK	DATE
		ISSUED AS:	REVISION

SECOND FLOOR

PLAN - HVAC

PIPING - UNIT C

SCALE: 1/8" = 1'-0"

SHEET NO

M-202-C