





Hex Notes


- ① CONNECT TO LIGHTING CIRCUIT AND CONTROL WITH LIGHT FIXTURE.
- ② JUNCTION BOX ABOVE ACCESSIBLE CEILING FOR TEMPERATURE CONTROL CONTRACTOR'S USE.

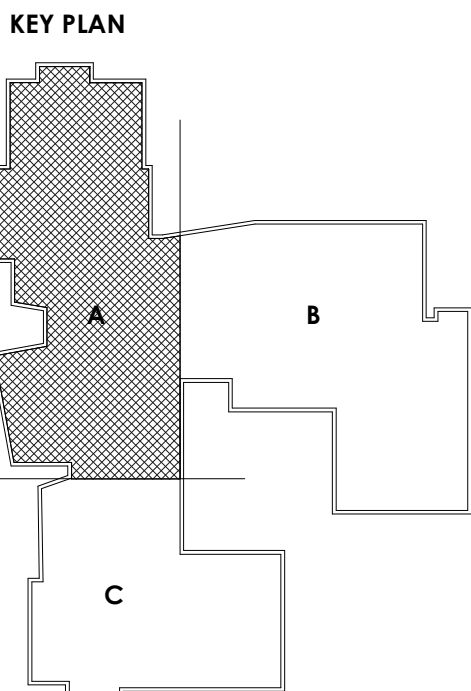

PROJECT NO
2203-2

ARCHITECTURAL VISION GROUP, LTD
PLANNERS
ARCHITECTS
23850 SPERRY DRIVE
CLEVELAND, OHIO 44145

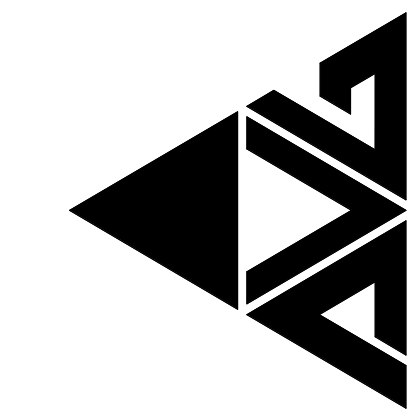

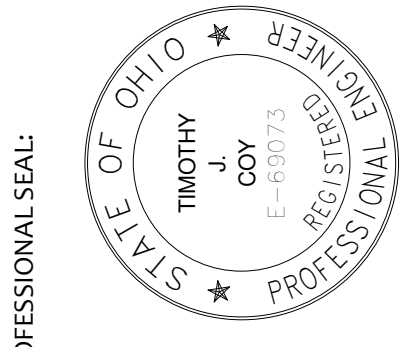



MASSILLON CITY SCHOOLS
MASSILLON EAST ELEMENTARY PK-3
1 PAULE BROWN DRIVE SE, MASSILLON, OHIO 44846
MASSILLON CITY SCHOOL DISTRICT MASSILLON, OHIO

DATE	ISSUED AS	DESCRIPTION
07/12/23	ISSUED AS	ISSUED AS

PROJECT NO
2203-2

DRAWN BY
WAM

CHECKED BY
TJC

DATE
07/12/23

SECOND FLOOR
PLAN - SYSTEMS
- UNIT A

SCALE: 1/8" = 1'-0"

SHEET NO
E-302-A