



NOTES:
1. THIS DRAWING IS FOR REFERENCE ONLY. THE CONTRACTOR SHALL ENGINEERED SHOP DRAWINGS SEALED BY AN OHIO P.E.
2. BLOCK SHALL HAVE INTEGRATED COLOR. COLOR SHALL BE SELECTED BY OWNER.

① WALL #4 ORNAMENTAL FENCE ISOMETRIC
Not to Scale

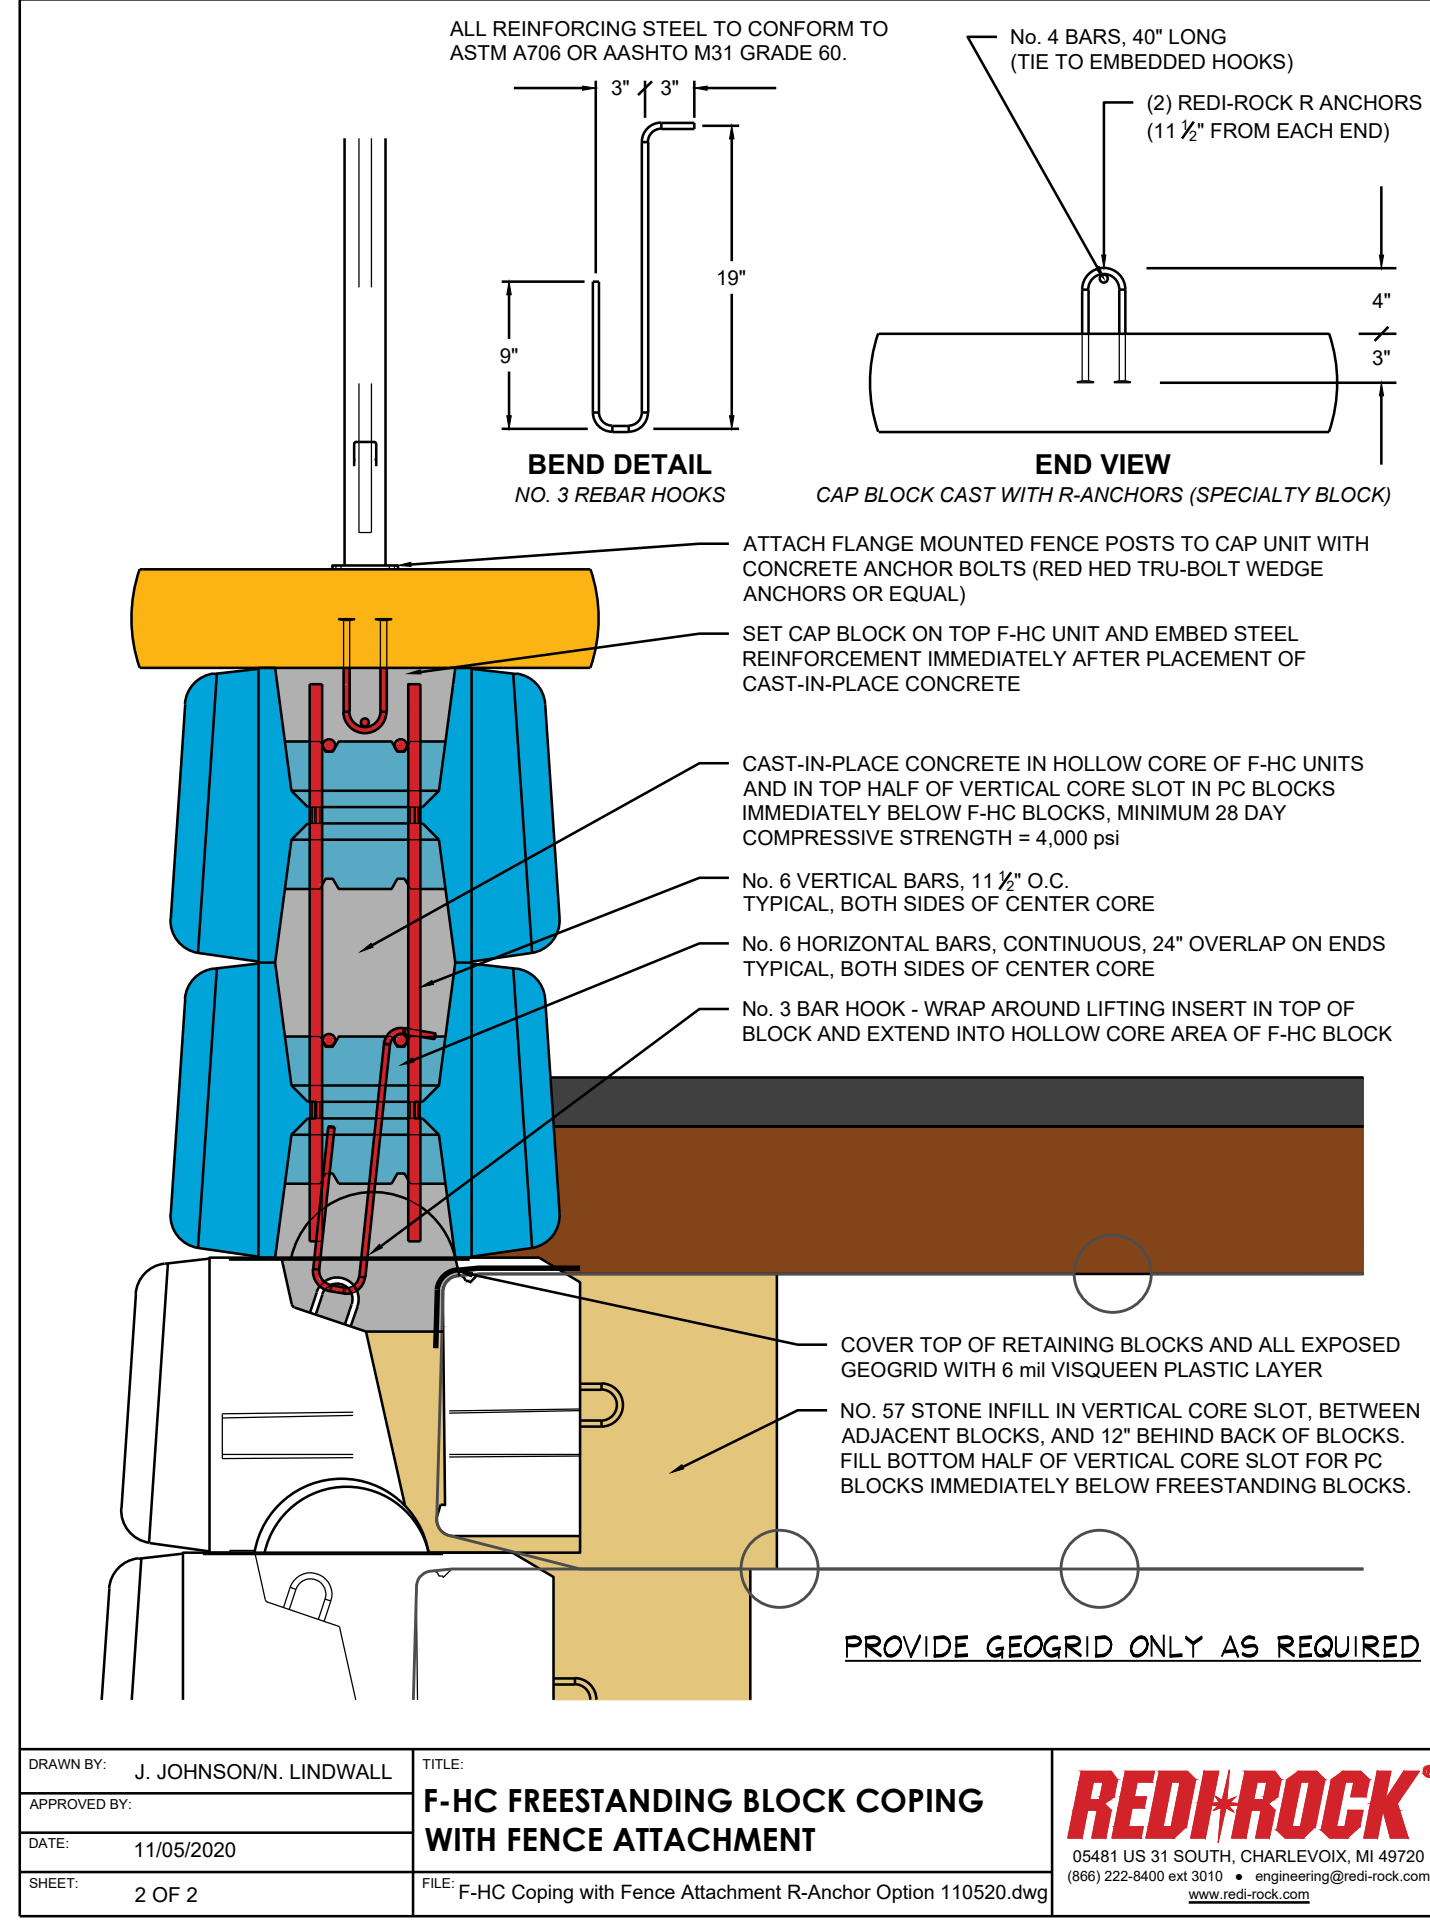


NOTES:
1. THIS DRAWING IS FOR REFERENCE ONLY. THE CONTRACTOR SHALL ENGINEERED SHOP DRAWINGS SEALED BY AN OHIO P.E.
2. BLOCK SHALL HAVE INTEGRATED COLOR. COLOR SHALL BE SELECTED BY OWNER.

② WALL #4 ORNAMENTAL FENCE SECTION
Not to Scale

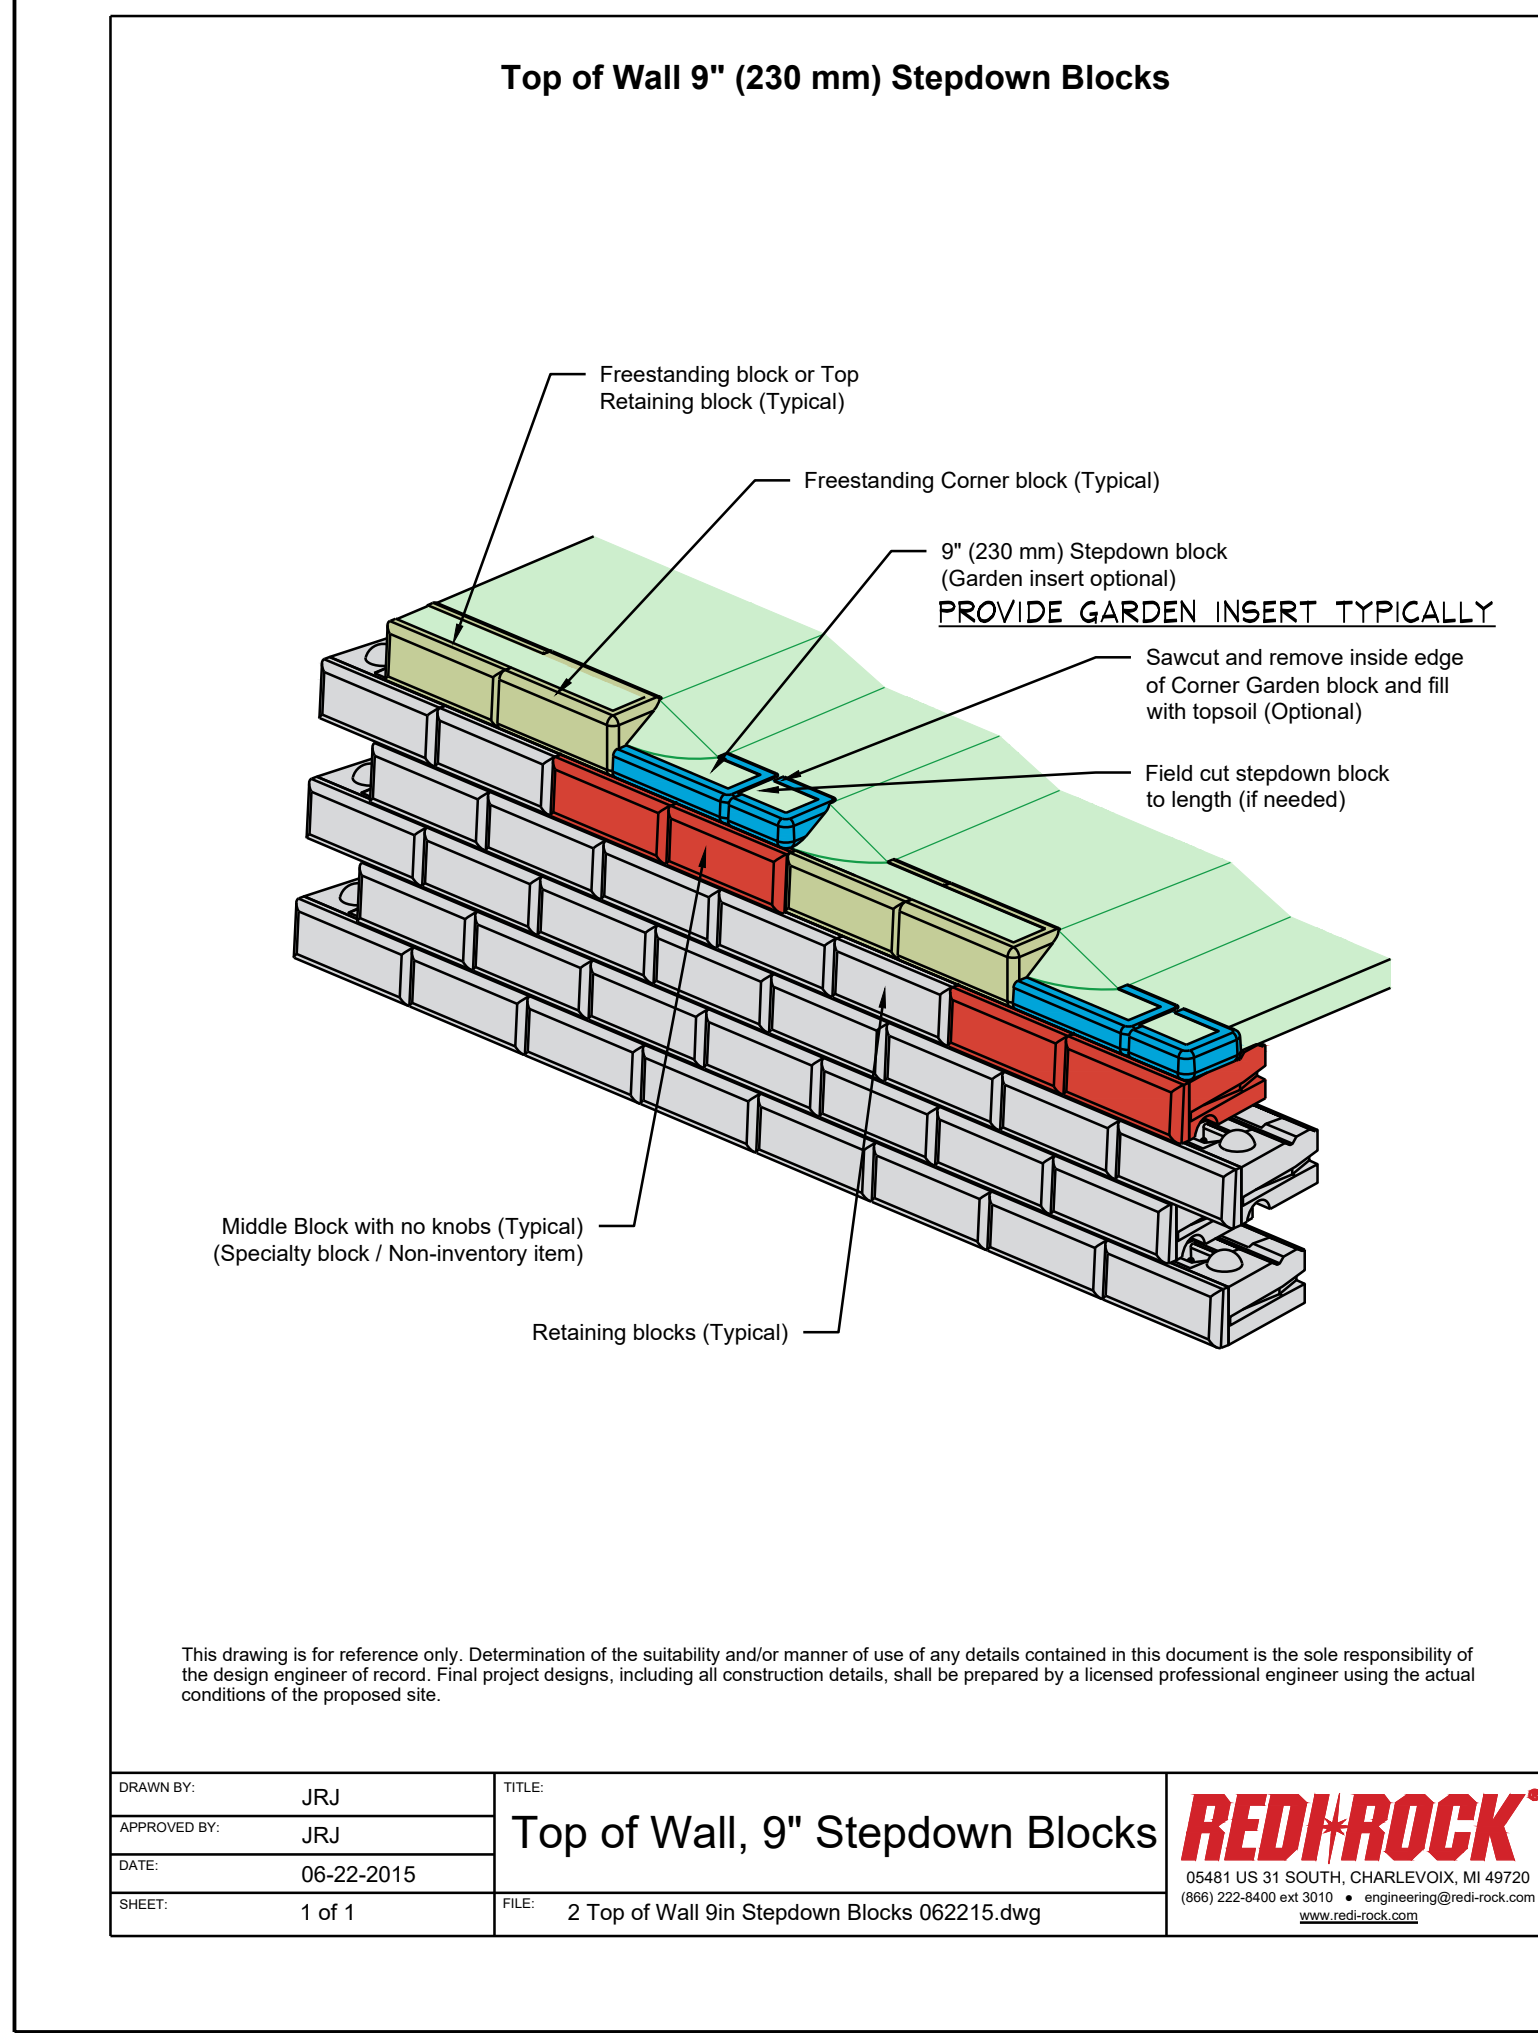


NOTES:
1. THIS DRAWING IS FOR REFERENCE ONLY. THE CONTRACTOR SHALL ENGINEERED SHOP DRAWINGS SEALED BY AN OHIO P.E.
2. BLOCK SHALL HAVE INTEGRATED COLOR. COLOR SHALL BE SELECTED BY OWNER.

③ WALL #1, 2, 3, AND 4, STEPDOW
Not to Scale

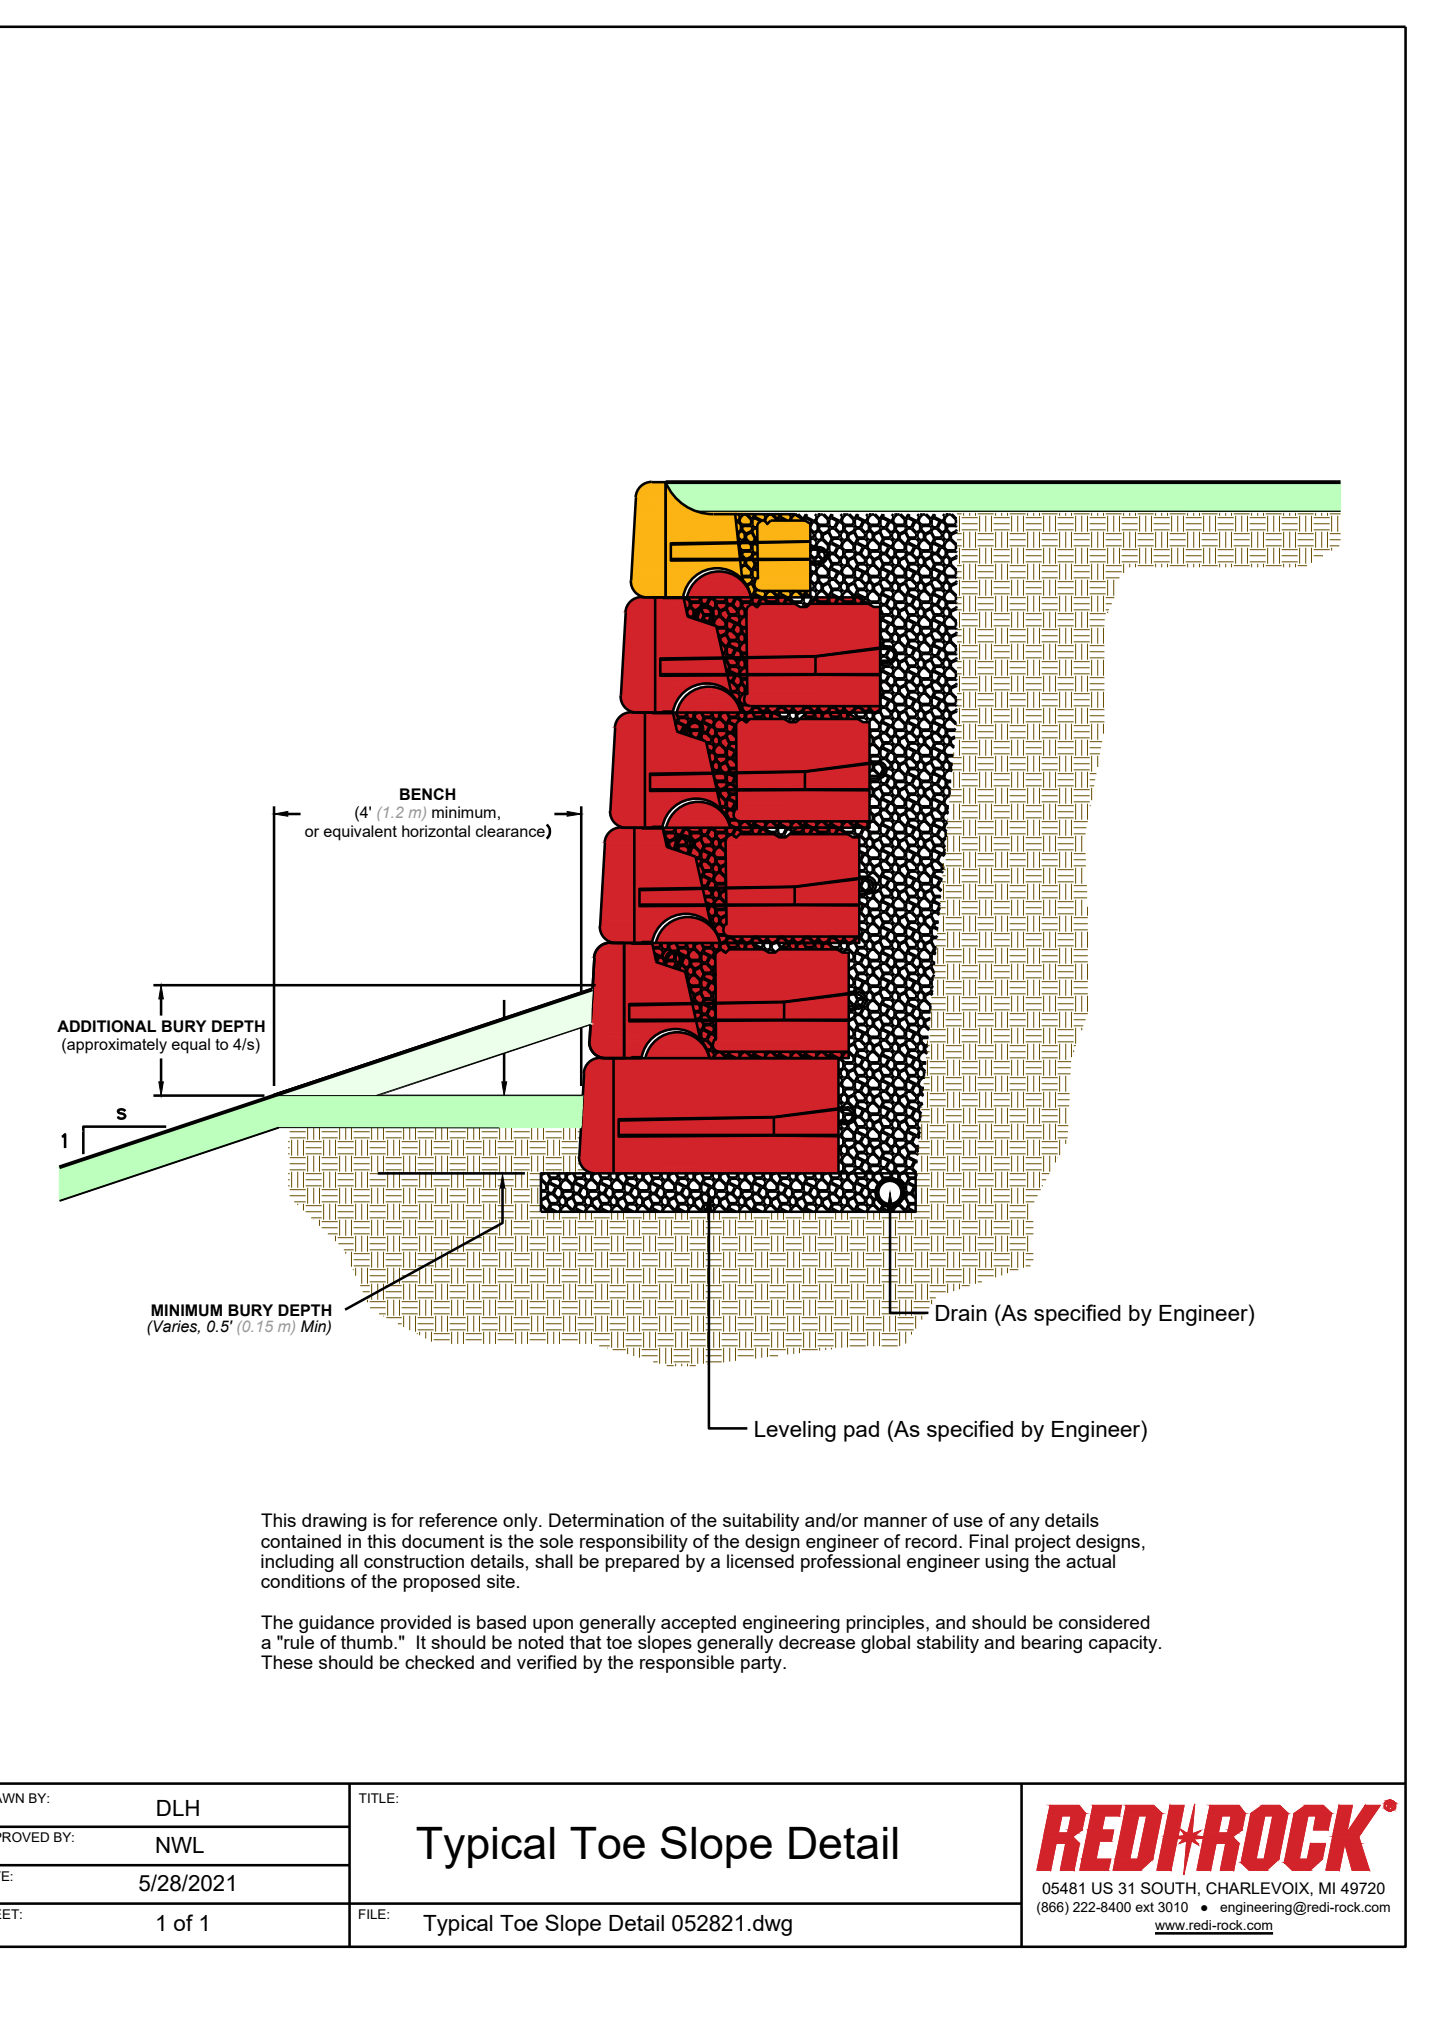


NOTES:
1. THIS DRAWING IS FOR REFERENCE ONLY. THE CONTRACTOR SHALL ENGINEERED SHOP DRAWINGS SEALED BY AN OHIO P.E.
2. BLOCK SHALL HAVE INTEGRATED COLOR. COLOR SHALL BE SELECTED BY OWNER.

④ TYPICAL WALL TOE SLOPE DETAIL
Not to Scale

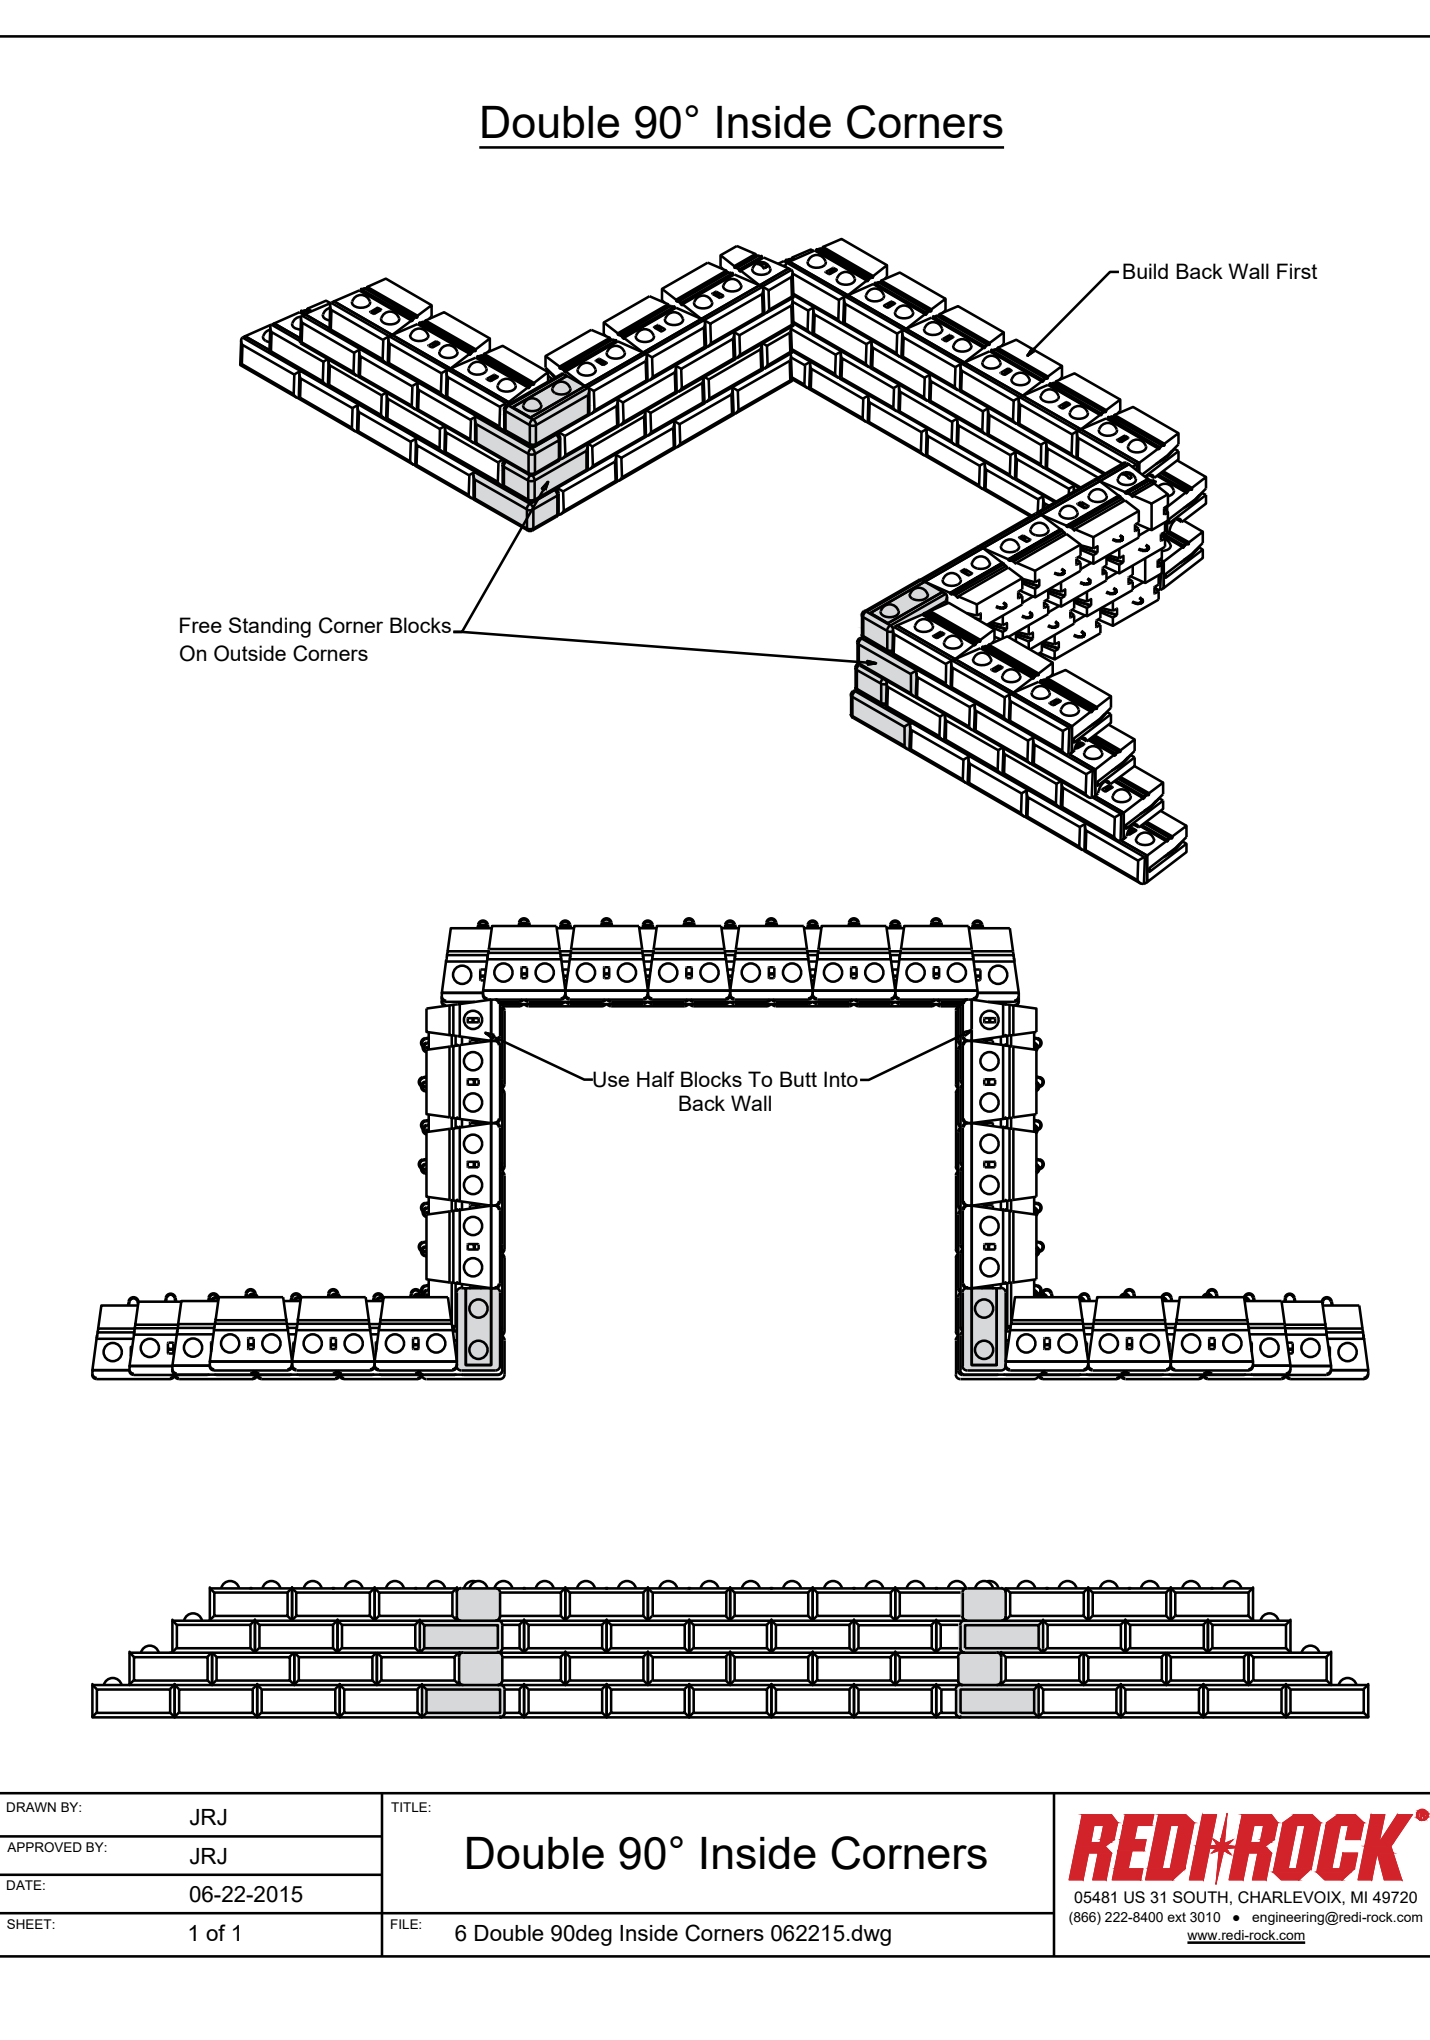

NOTES:
1. THIS DRAWING IS FOR REFERENCE ONLY. THE CONTRACTOR SHALL ENGINEERED SHOP DRAWINGS SEALED BY AN OHIO P.E.
2. BLOCK SHALL HAVE INTEGRATED COLOR. COLOR SHALL BE SELECTED BY OWNER.

⑤ WALLS #1 AND #3 CORNERS
Not to Scale

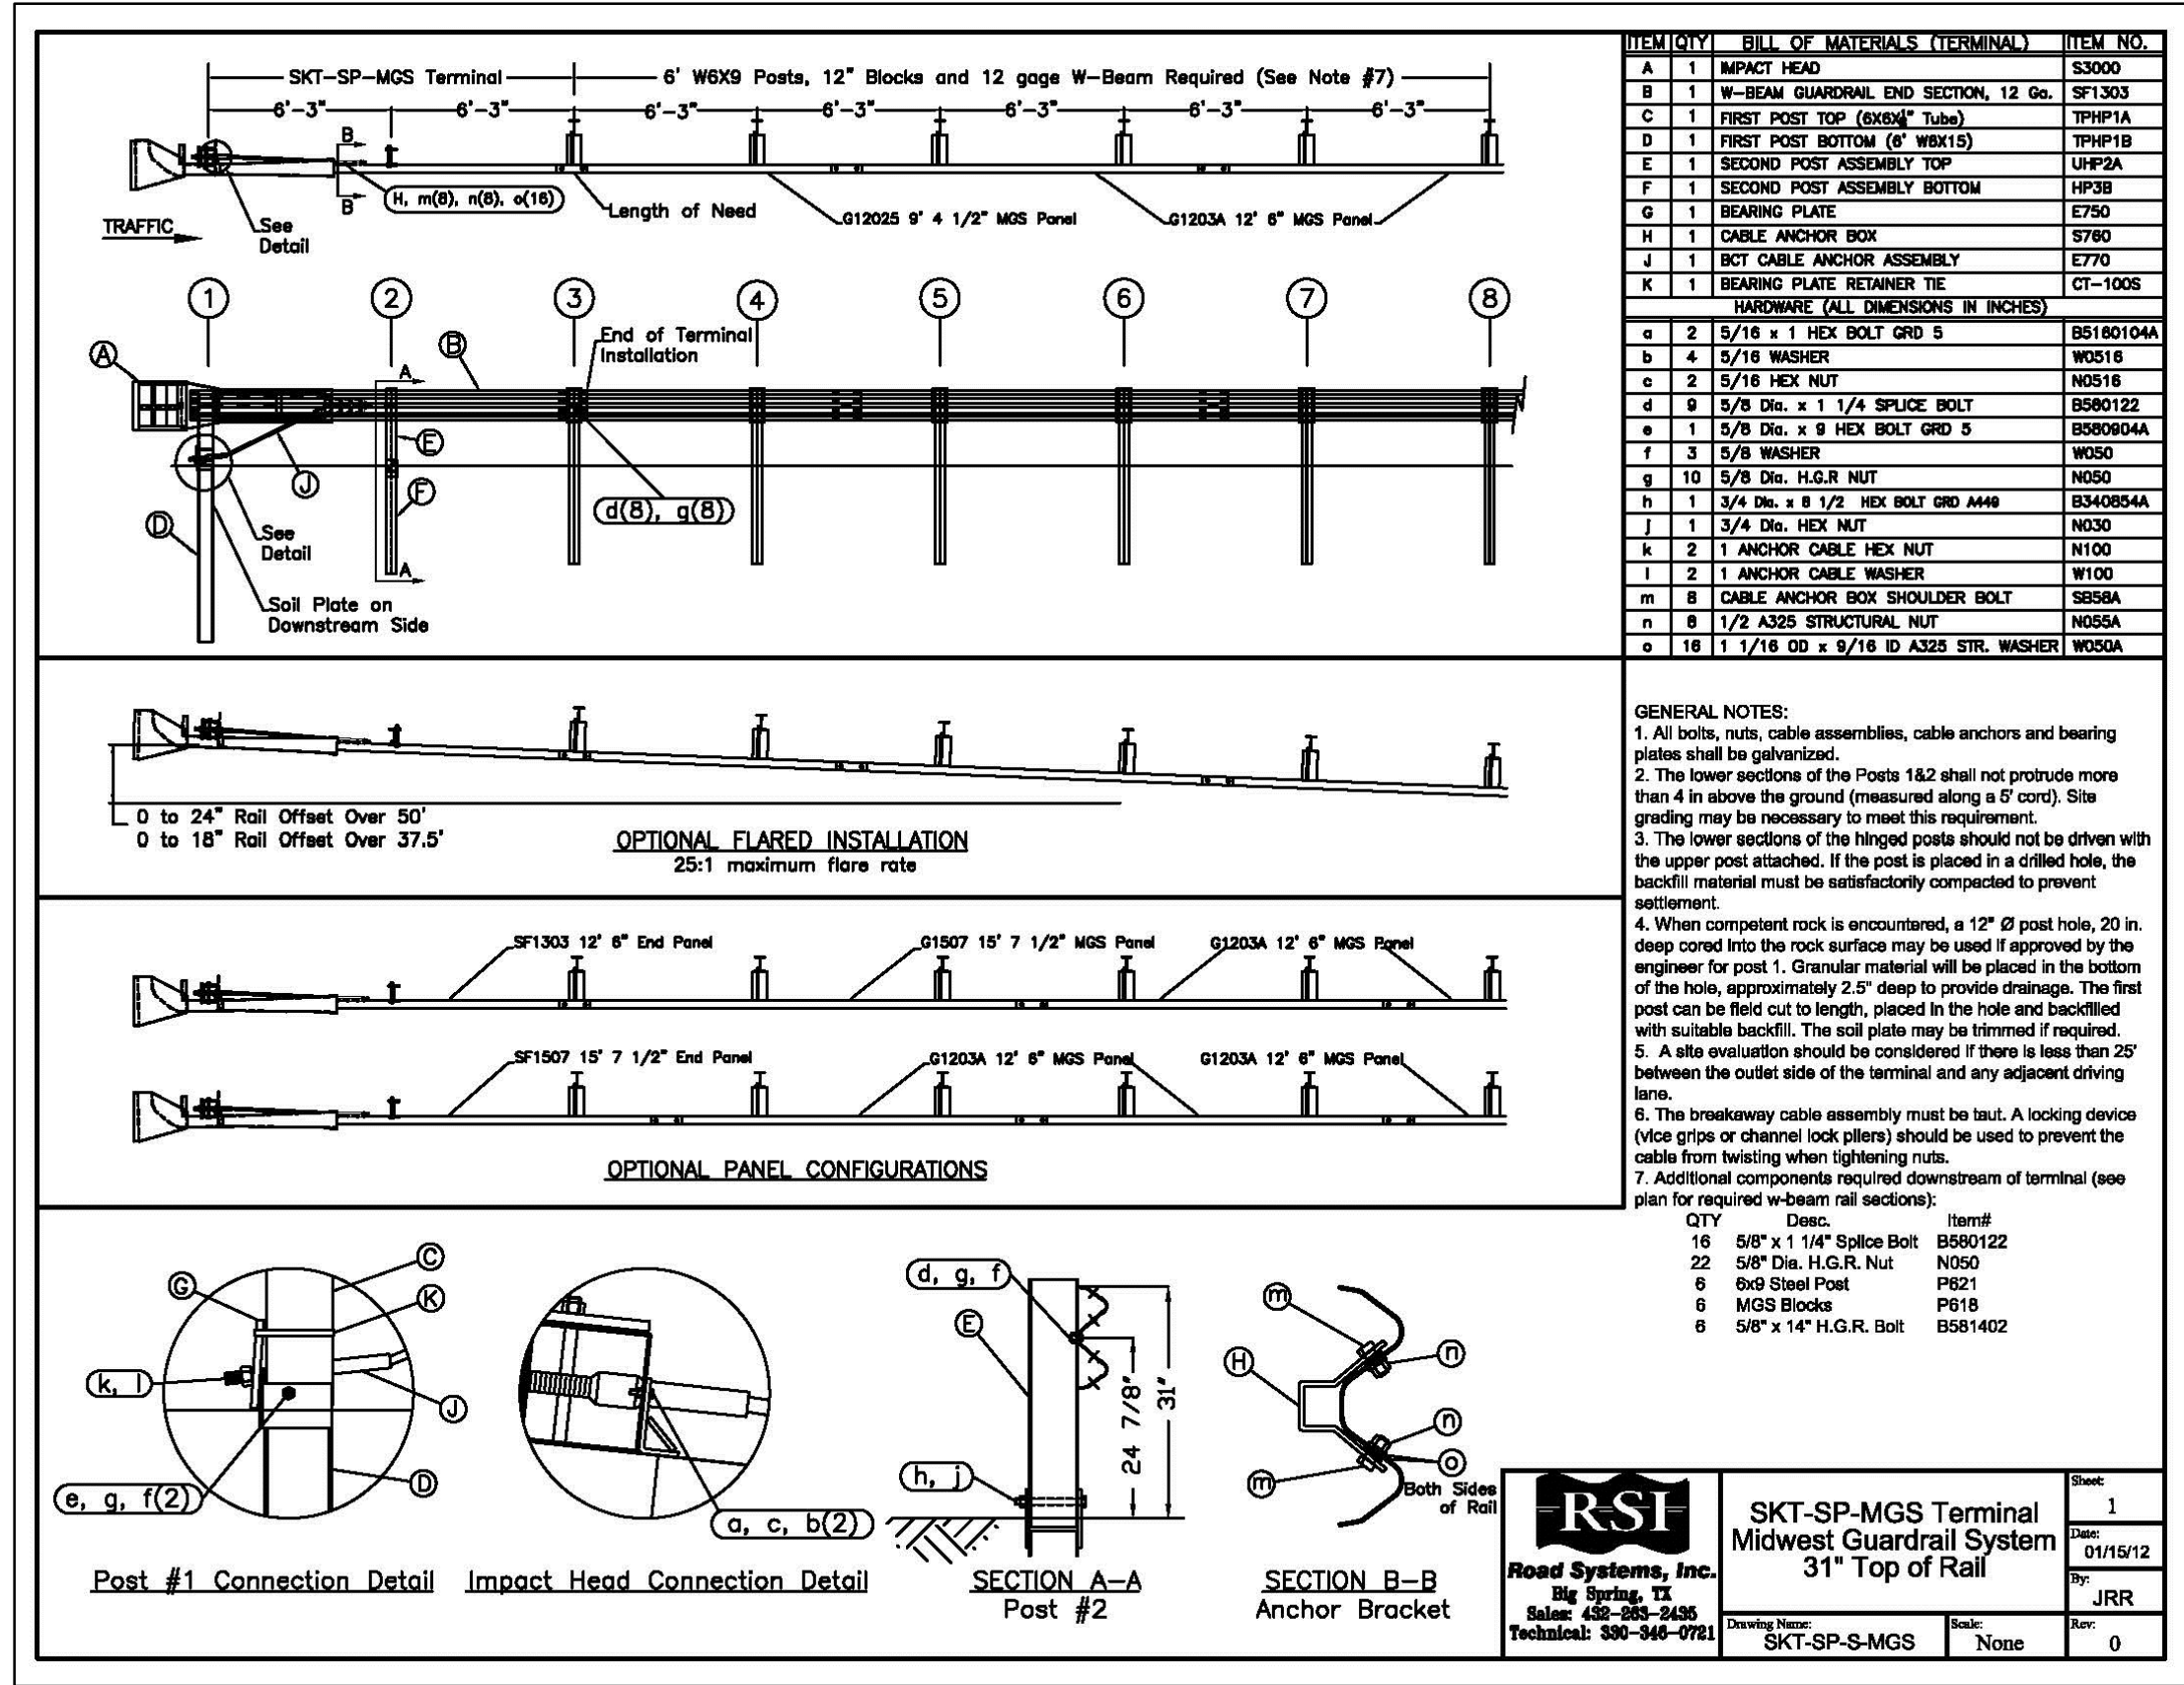

⑥ GUARD RAIL
Not to Scale