


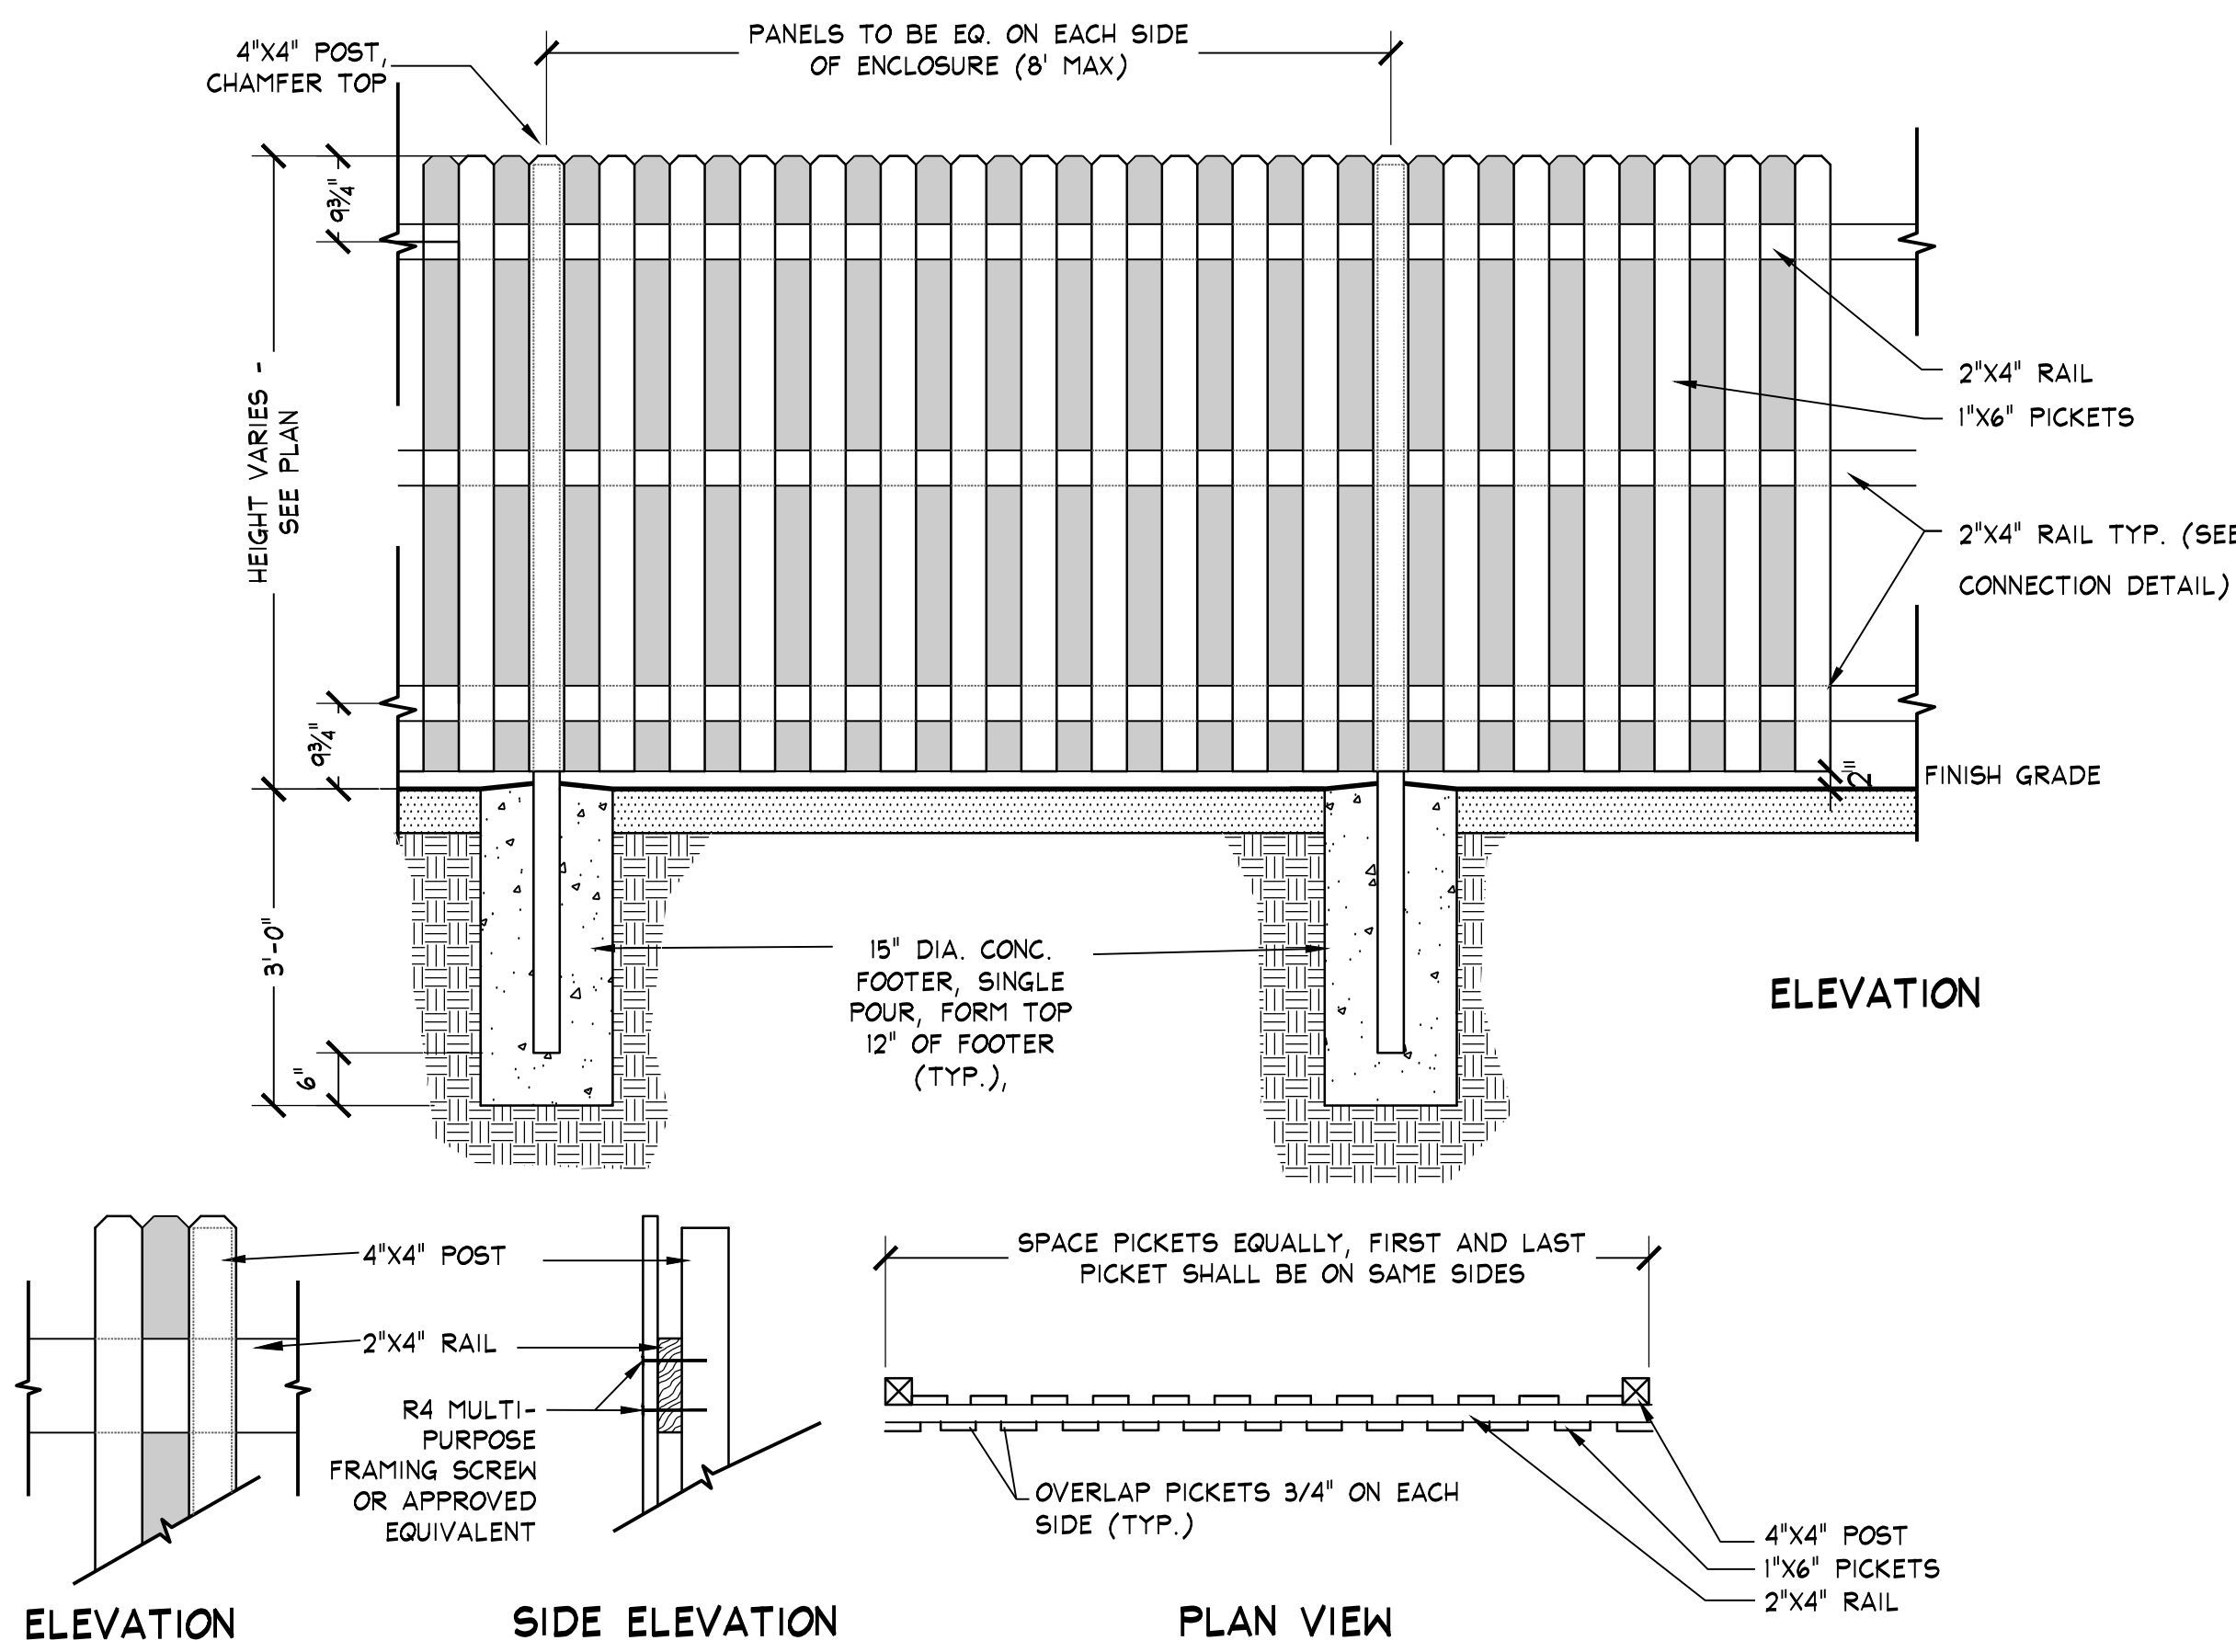

- NOTES:
1. ALL POSTS SHALL BE 4"x4" SOUTHERN PINE, NO. 2 OR BETTER, PRESERVATIVE TREATED FOR GROUND CONTACT, KILN DRIED AFTER TREATMENT, UNLESS OTHERWISE INDICATED ON DETAILS.
 2. ALL RAILS SHALL BE 2"x4" SOUTHERN PINE, NO. 2 OR BETTER, PRESERVATIVE TREATED, KILN DRIED AFTER TREATMENT, SMOOTH FINISH.
 3. ALL PICKETS SHALL BE 1"x6" SOUTHERN PINE, NO. 2 OR BETTER, PRESERVATIVE TREATED, KILN DRIED AFTER TREATMENT, SMOOTH FINISH.
 4. SCREWS FOR FASTENING PICKETS SHALL BE 1 1/2" NO. 8 GALVANIZED (4/PICKET).
 5. BOLTS, NUTS, AND BAR SHALL BE HOT-DIPPED GALVANIZED ACCORDING TO ASTM A123/A123M, ASTM A153/A153M, OR ASTM A924/A924M.

6 BOARD ON BOARD WOOD FENCE
Not to Scale

PROJECT NO
2203-1

ARCHITECTURAL VISION GROUP, LTD
ARCHITECTS • PLANNERS
23850 SPERRY DRIVE CLEVELAND, OHIO 44145

2608 Scriven Road, Suite 2
P. 216.289.9100 F. 216.289.8560
E. info@behne.com

MASSILON CITY SCHOOL
WEST SIDE CAMPUS
250 29th St NW, Massillon, OH 44647

MARK	DATE	DESCRIPTION
3/20/2025		EARLY SITE PACKAGE

PROJECT NO	2203-1
DRAWN BY	
CHECKED BY	
DATE	-

DETAILS

SHEET NO	L-501
----------	-------