




4\"/>

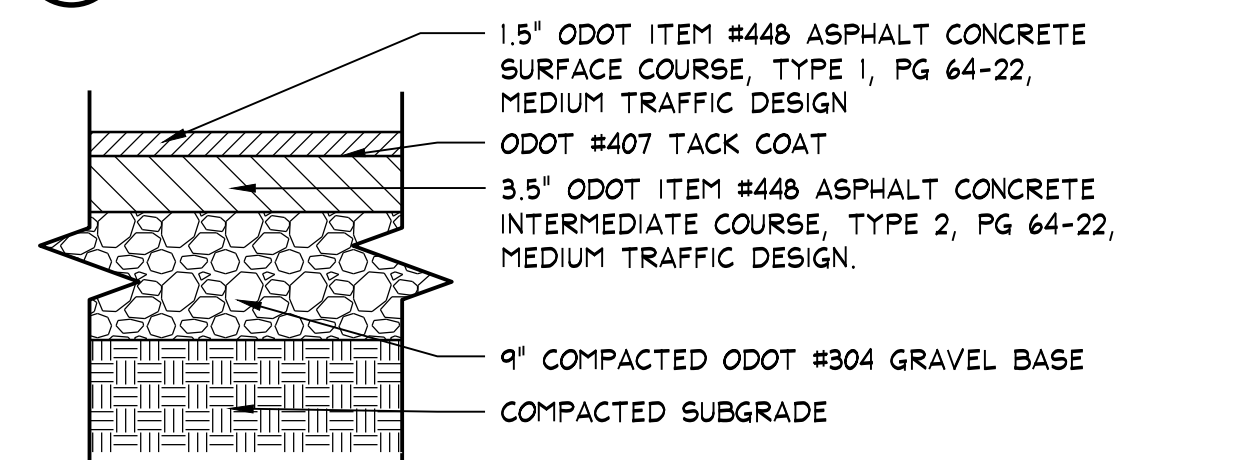


HEAVY DUTY ASPHALT PAVEMENT

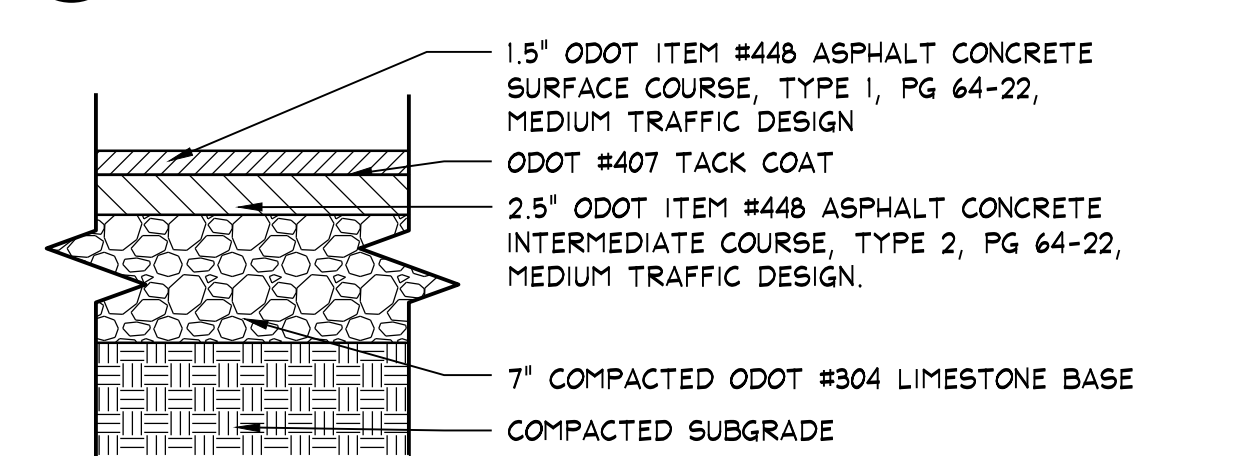


STANDARD DUTY ASPHALT PAVEMENT

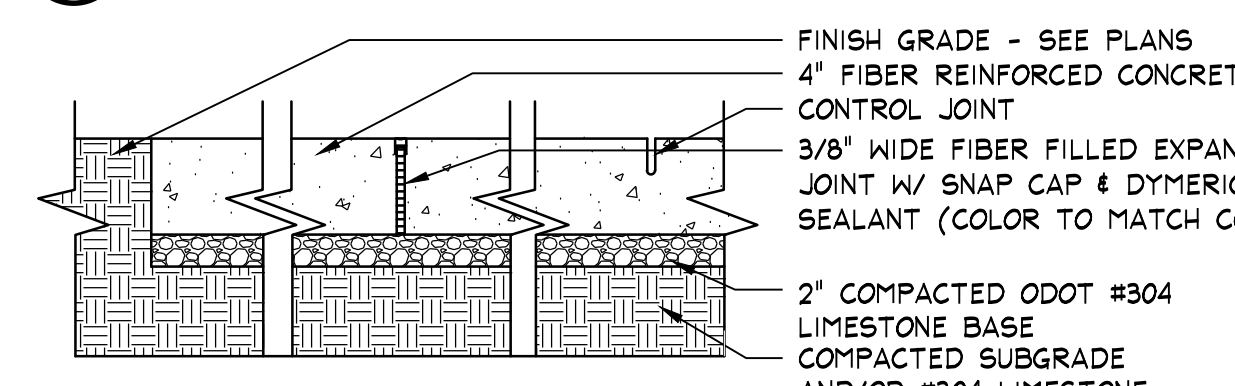


STANDARD DUTY CONC. PAVEMENT

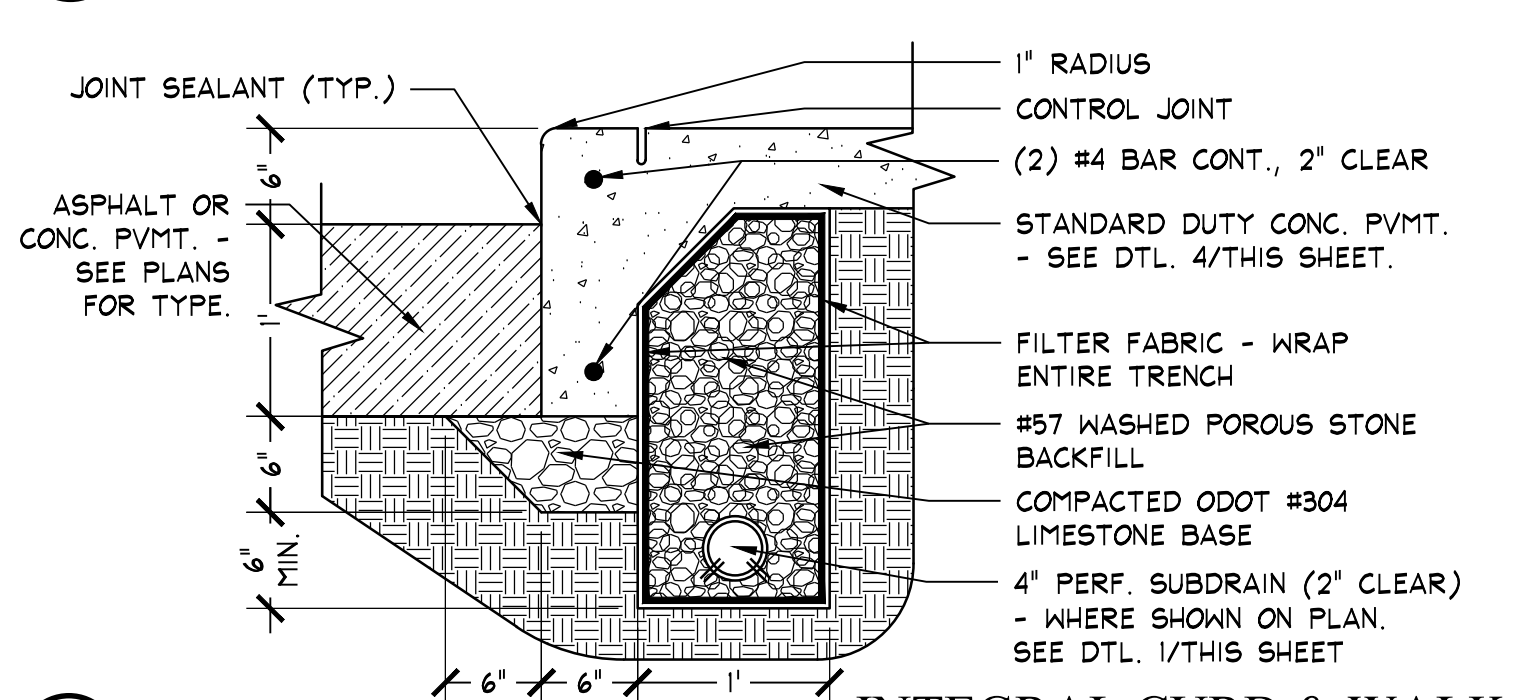


INTEGRAL CURB & WALK

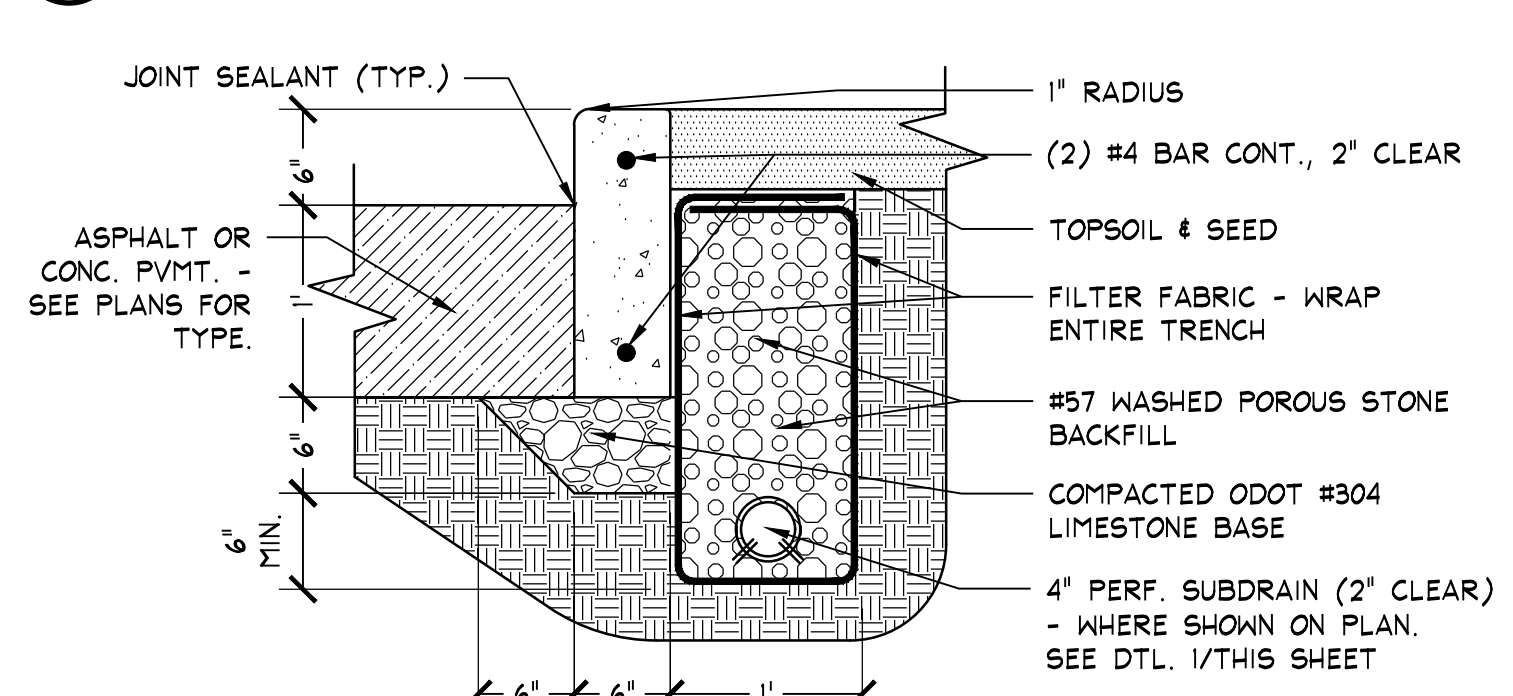


6\"/>

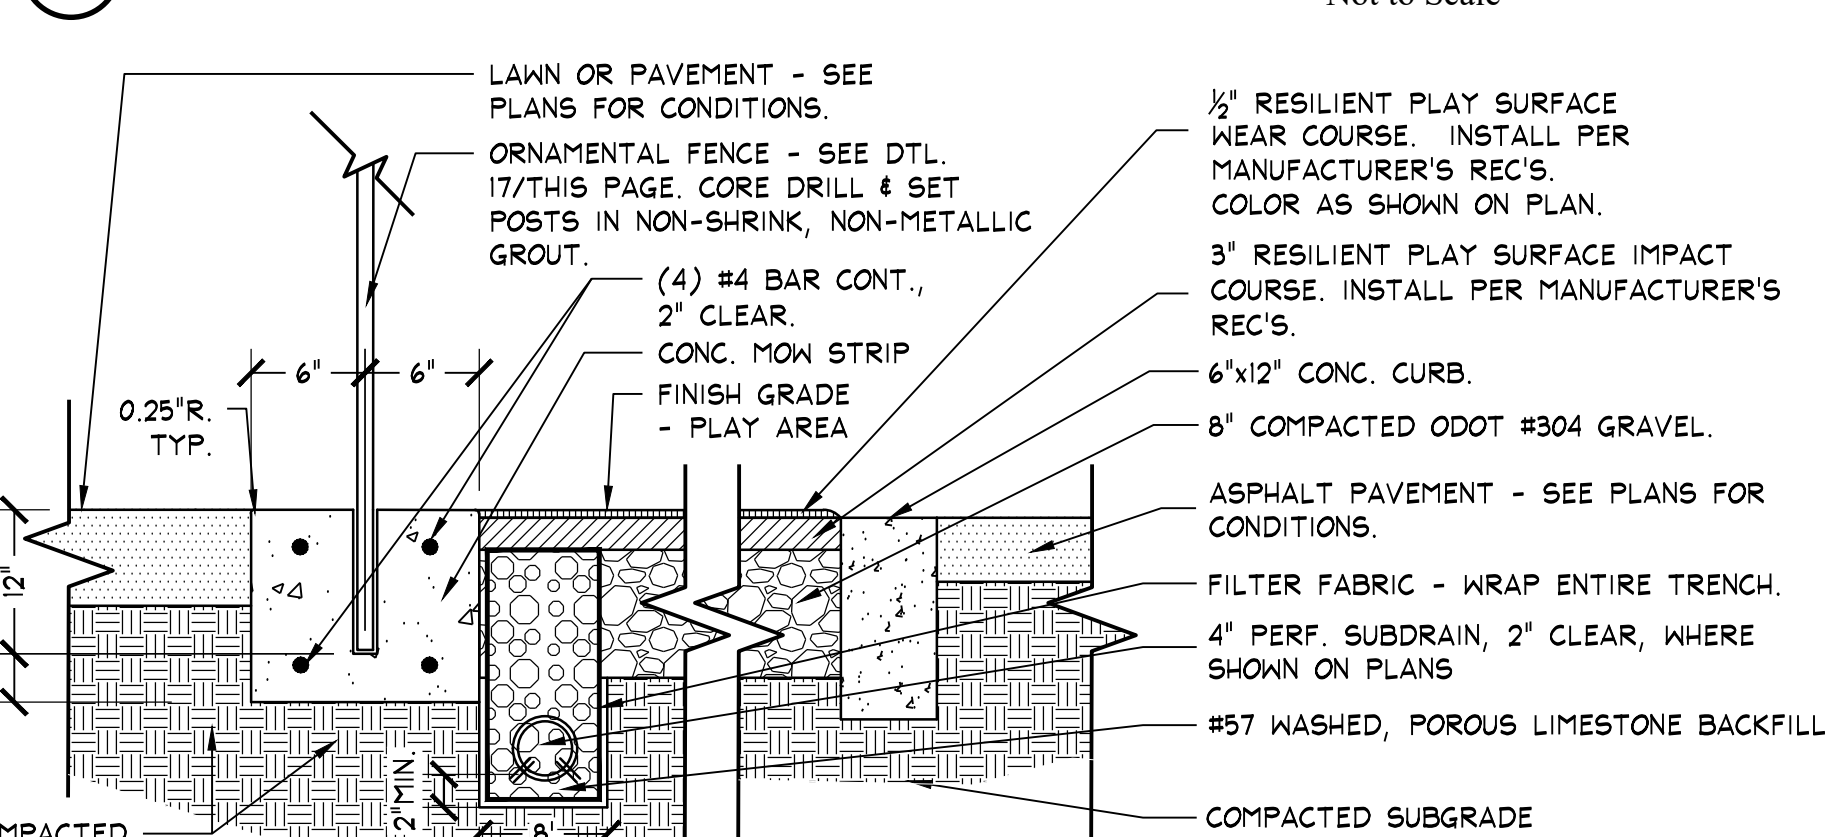


POURED IN PLACE RUBBER PLAY SURFACE

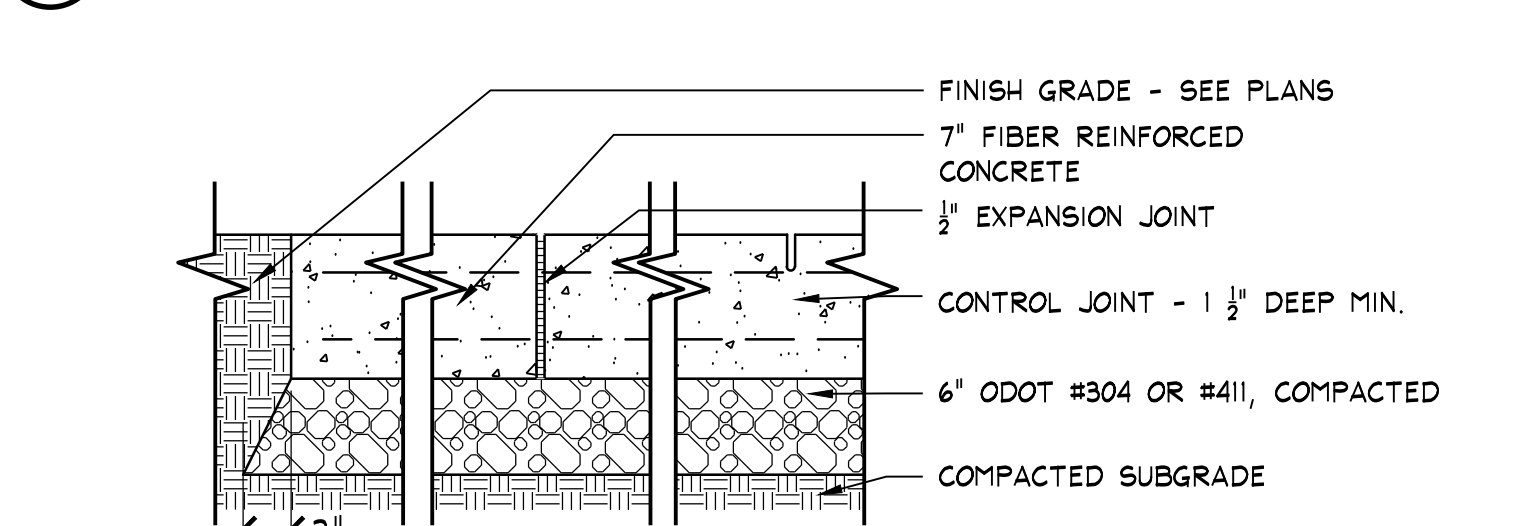


HEAVY DUTY CONCRETE PAVEMENT

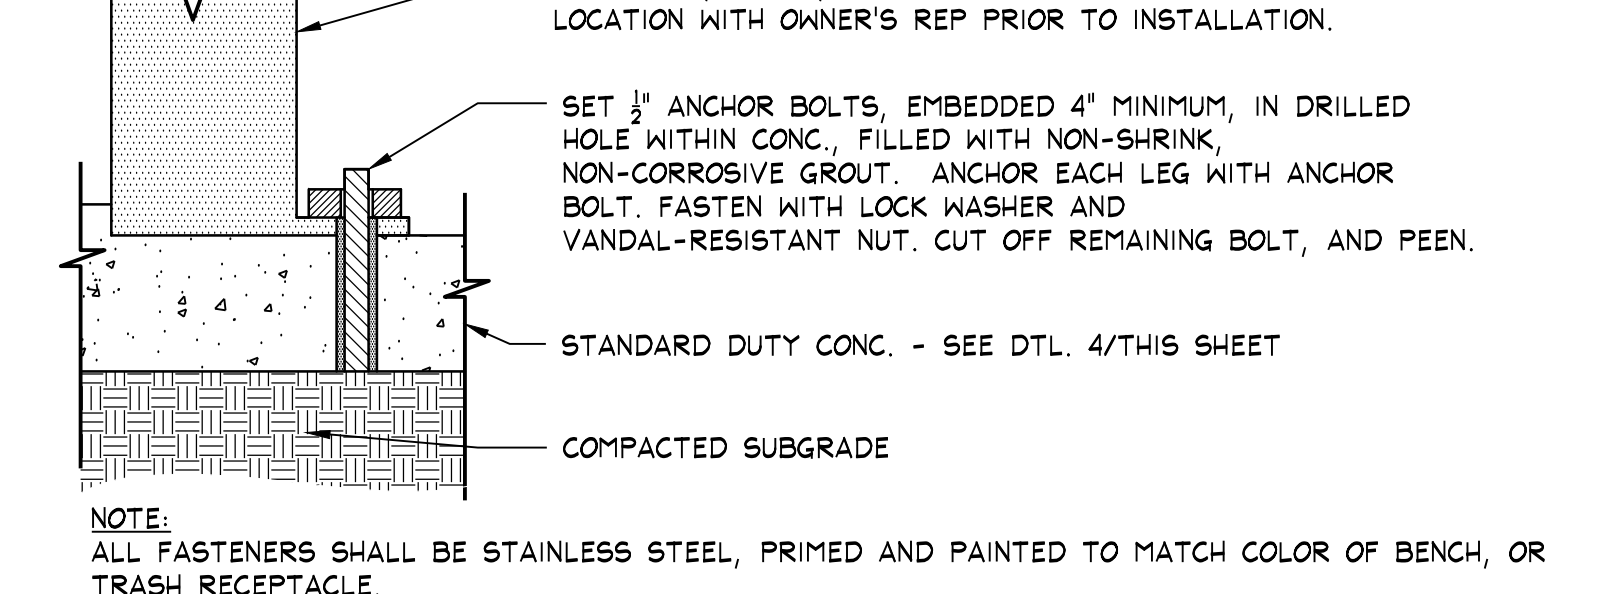


BIKE RACK, BENCH, TRASH RECEPTACLE

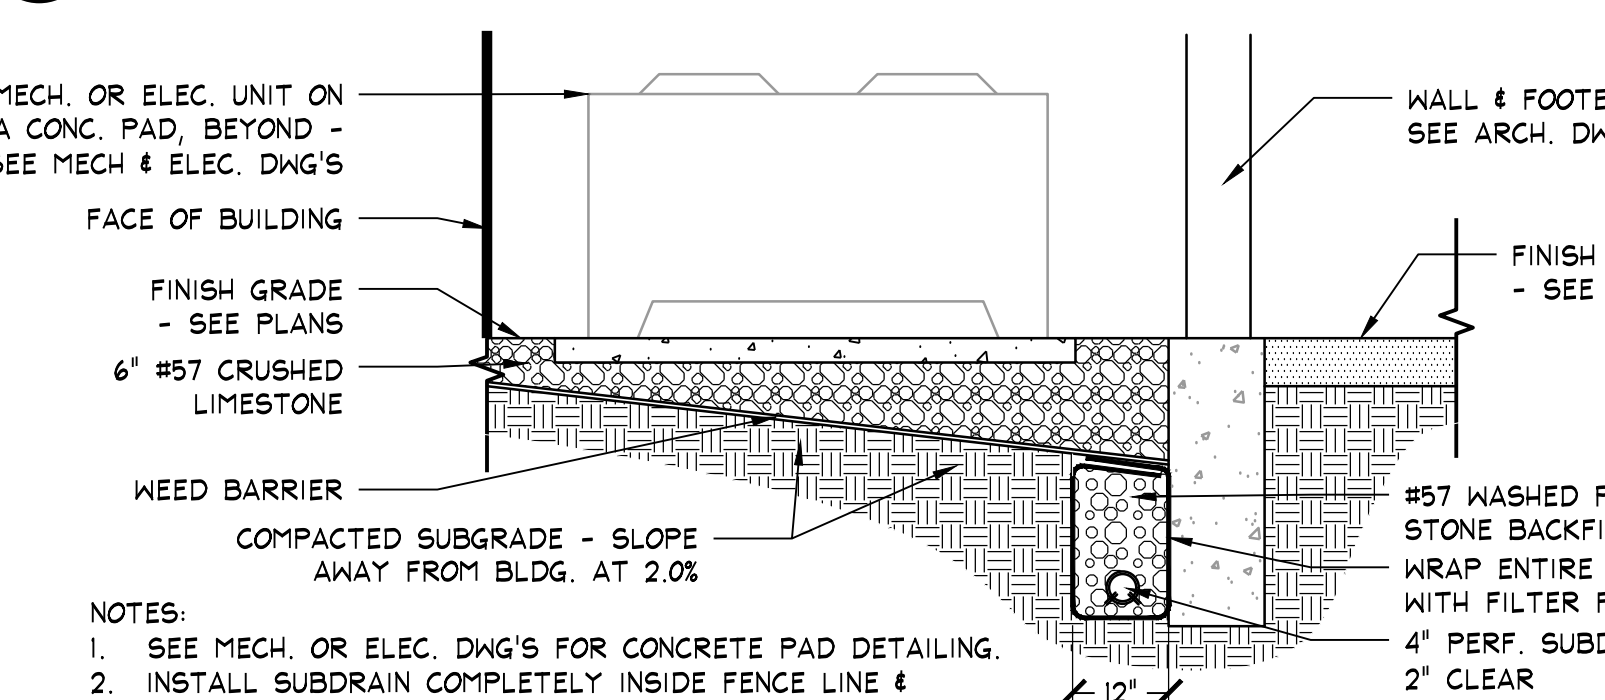


GRAVEL BED

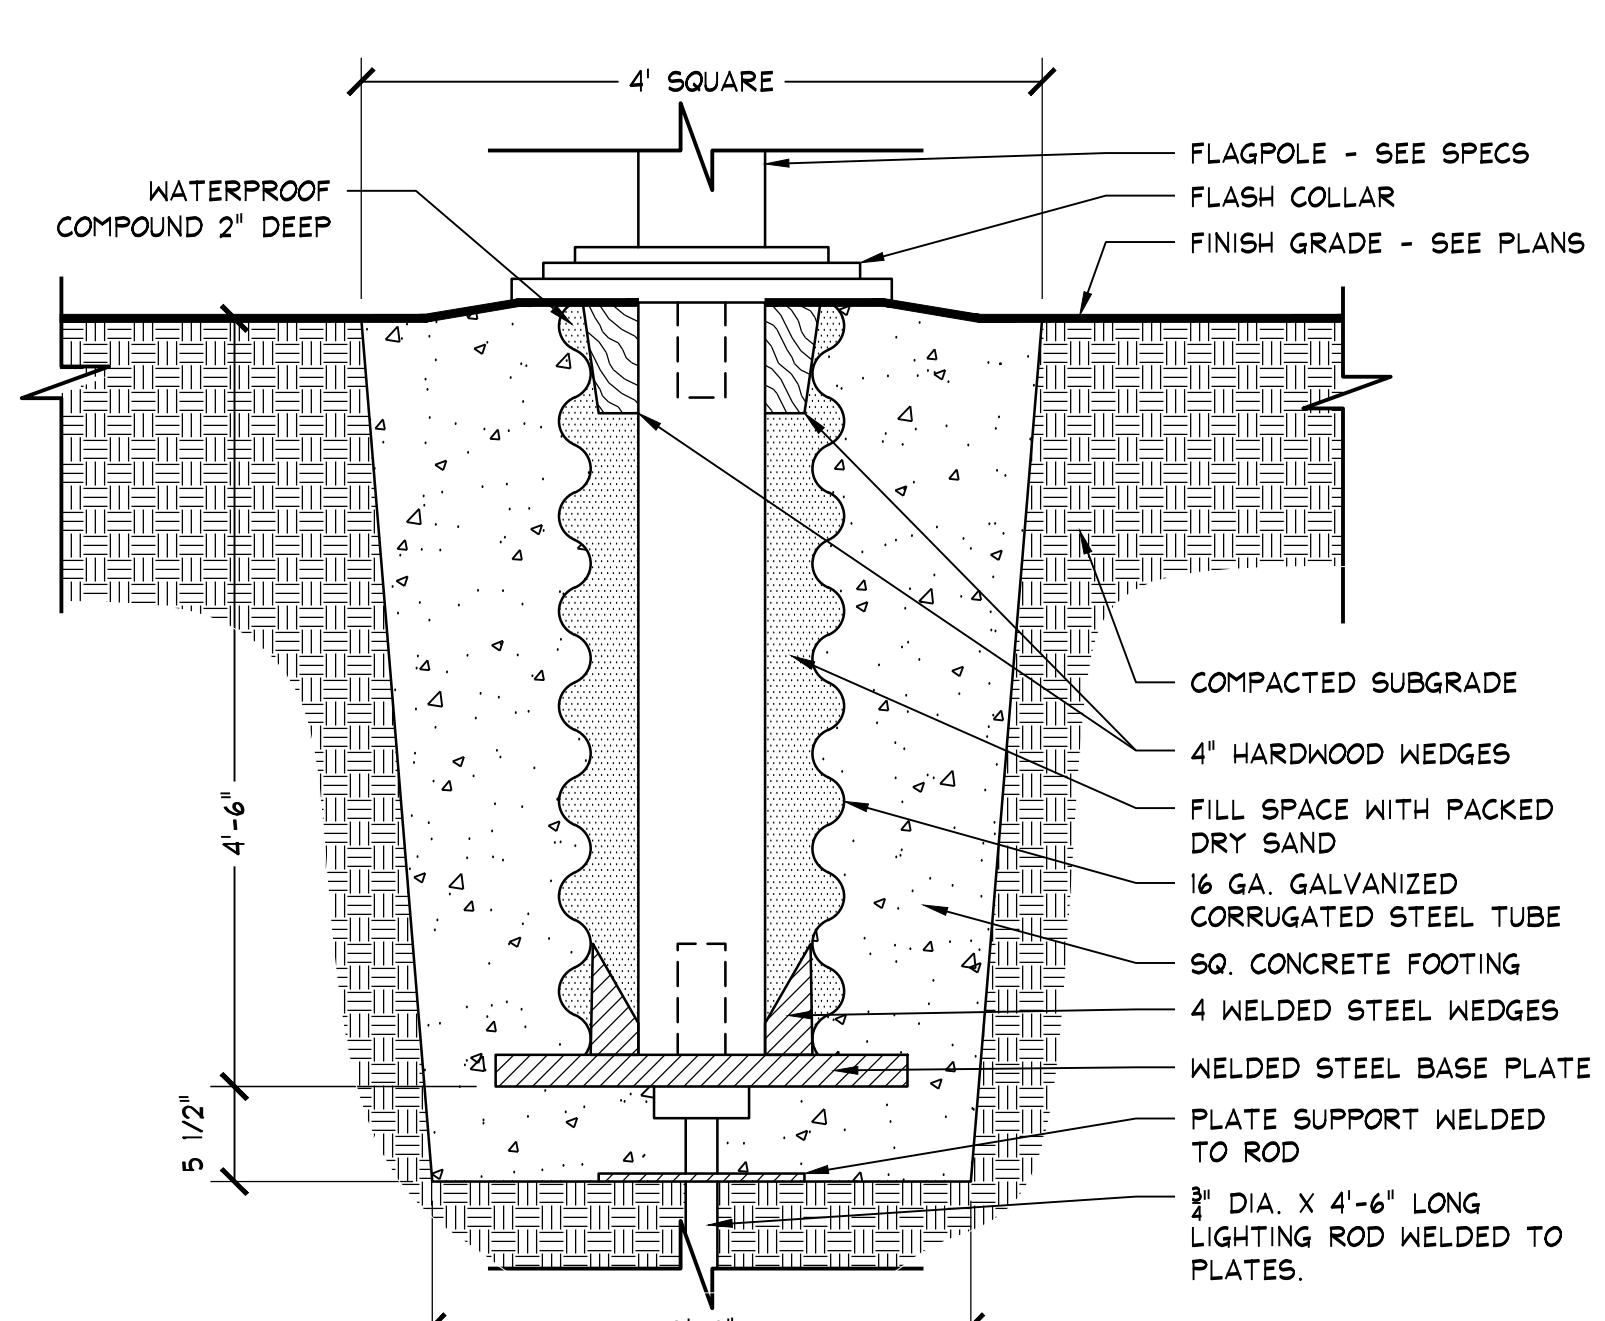


FLAG POLE

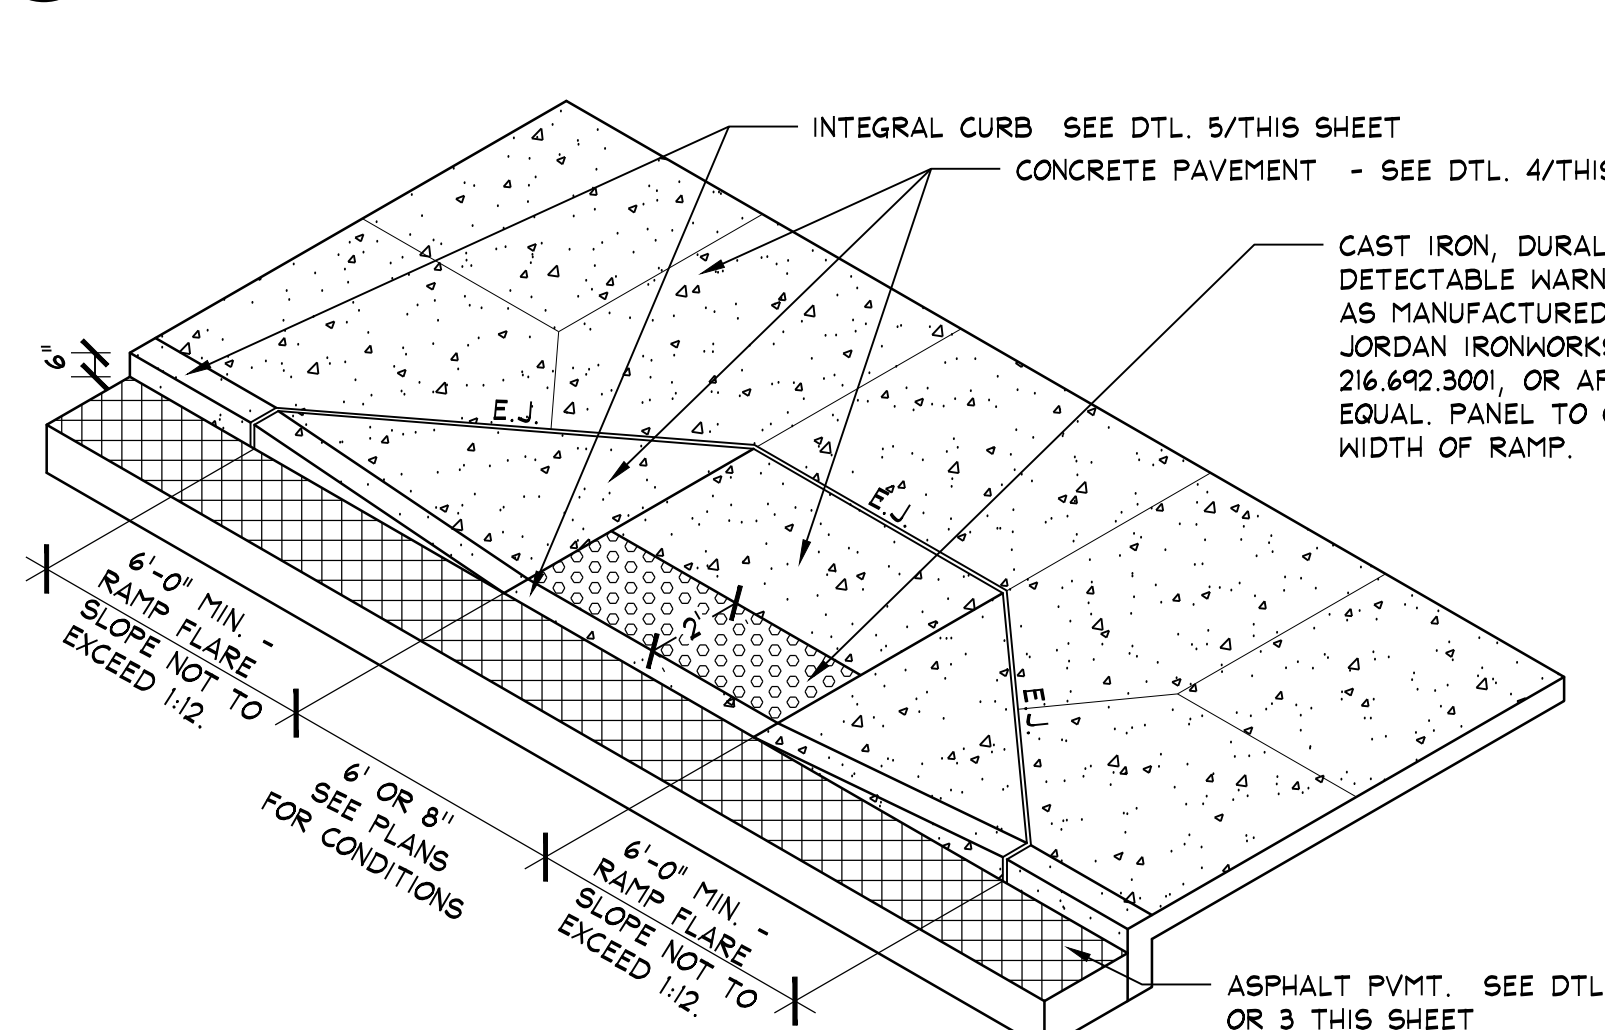


CURB RAMP TYPE 1

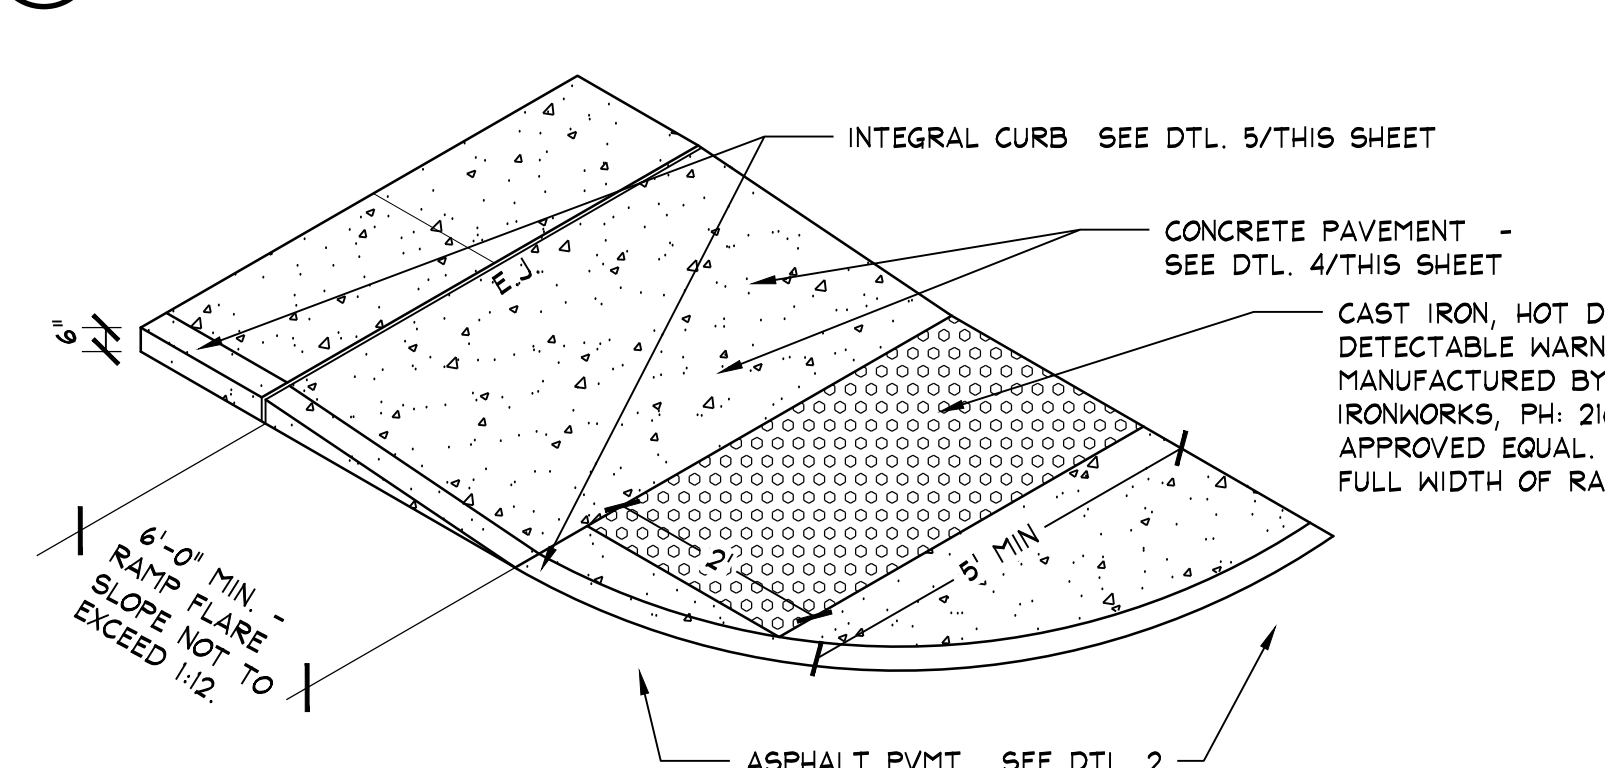


CURB RAMP, TYPE 2

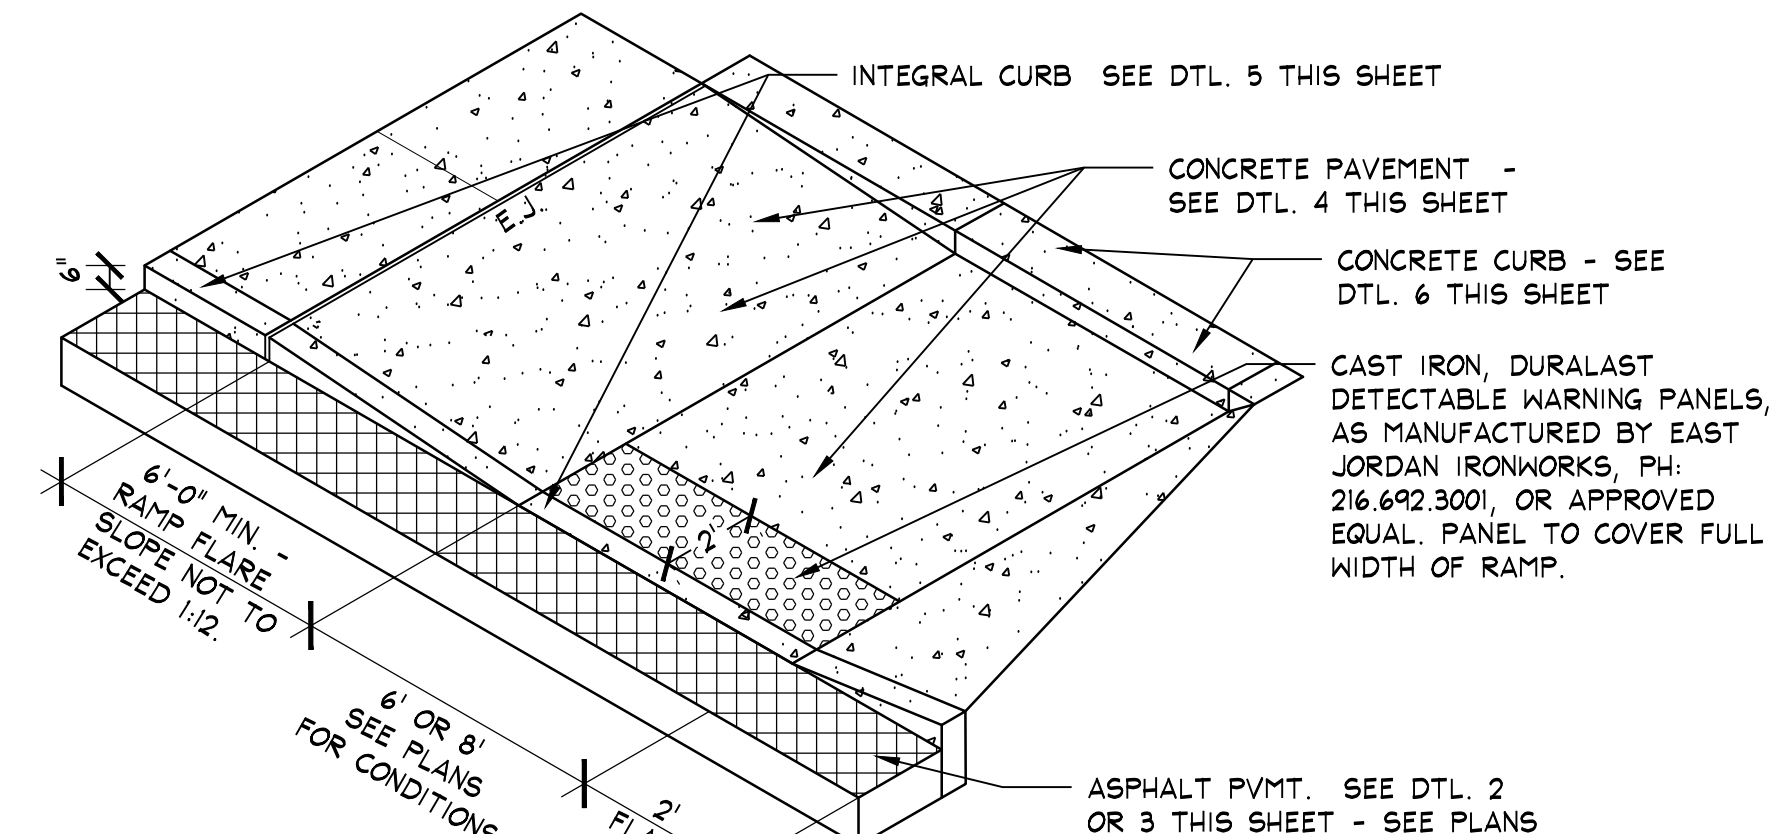


CURB RAMP TYPE 3

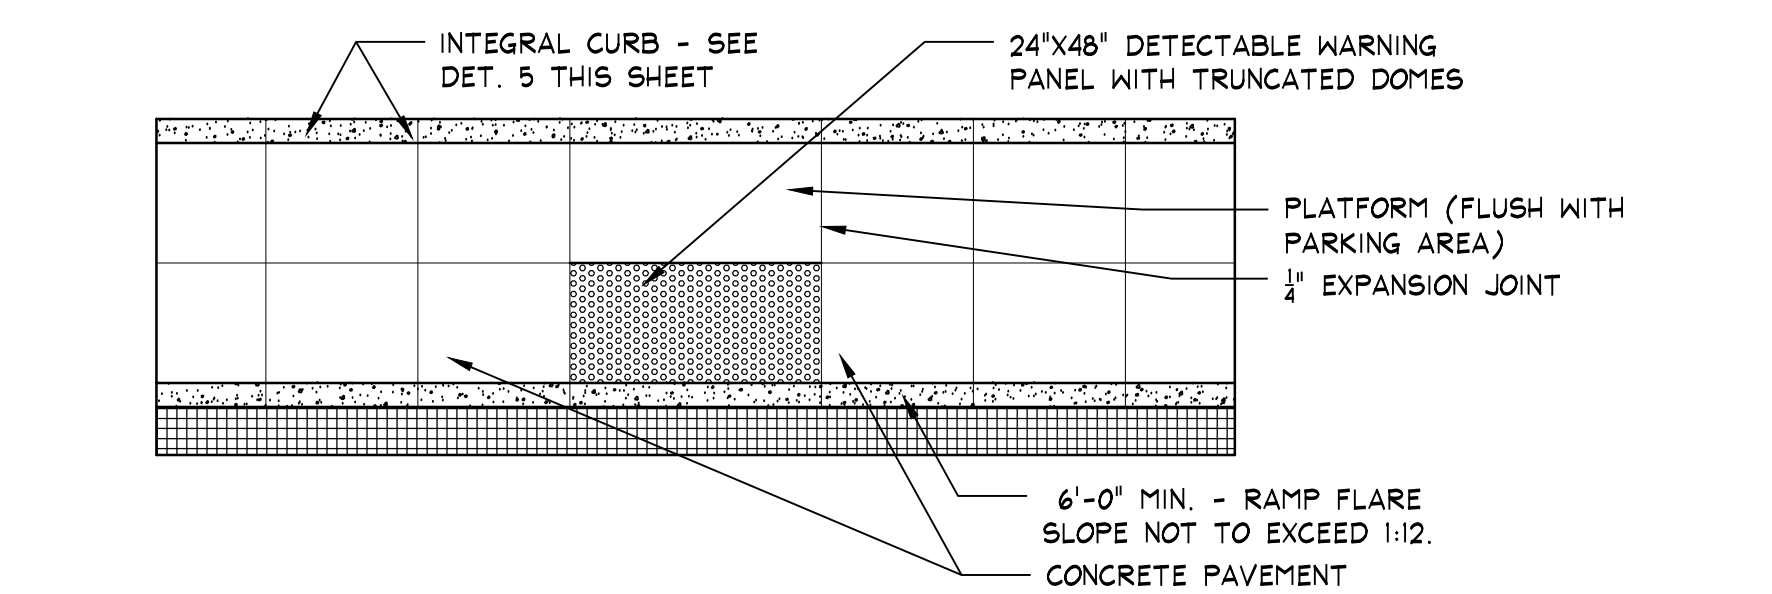


CURB RAMP, TYPE 4

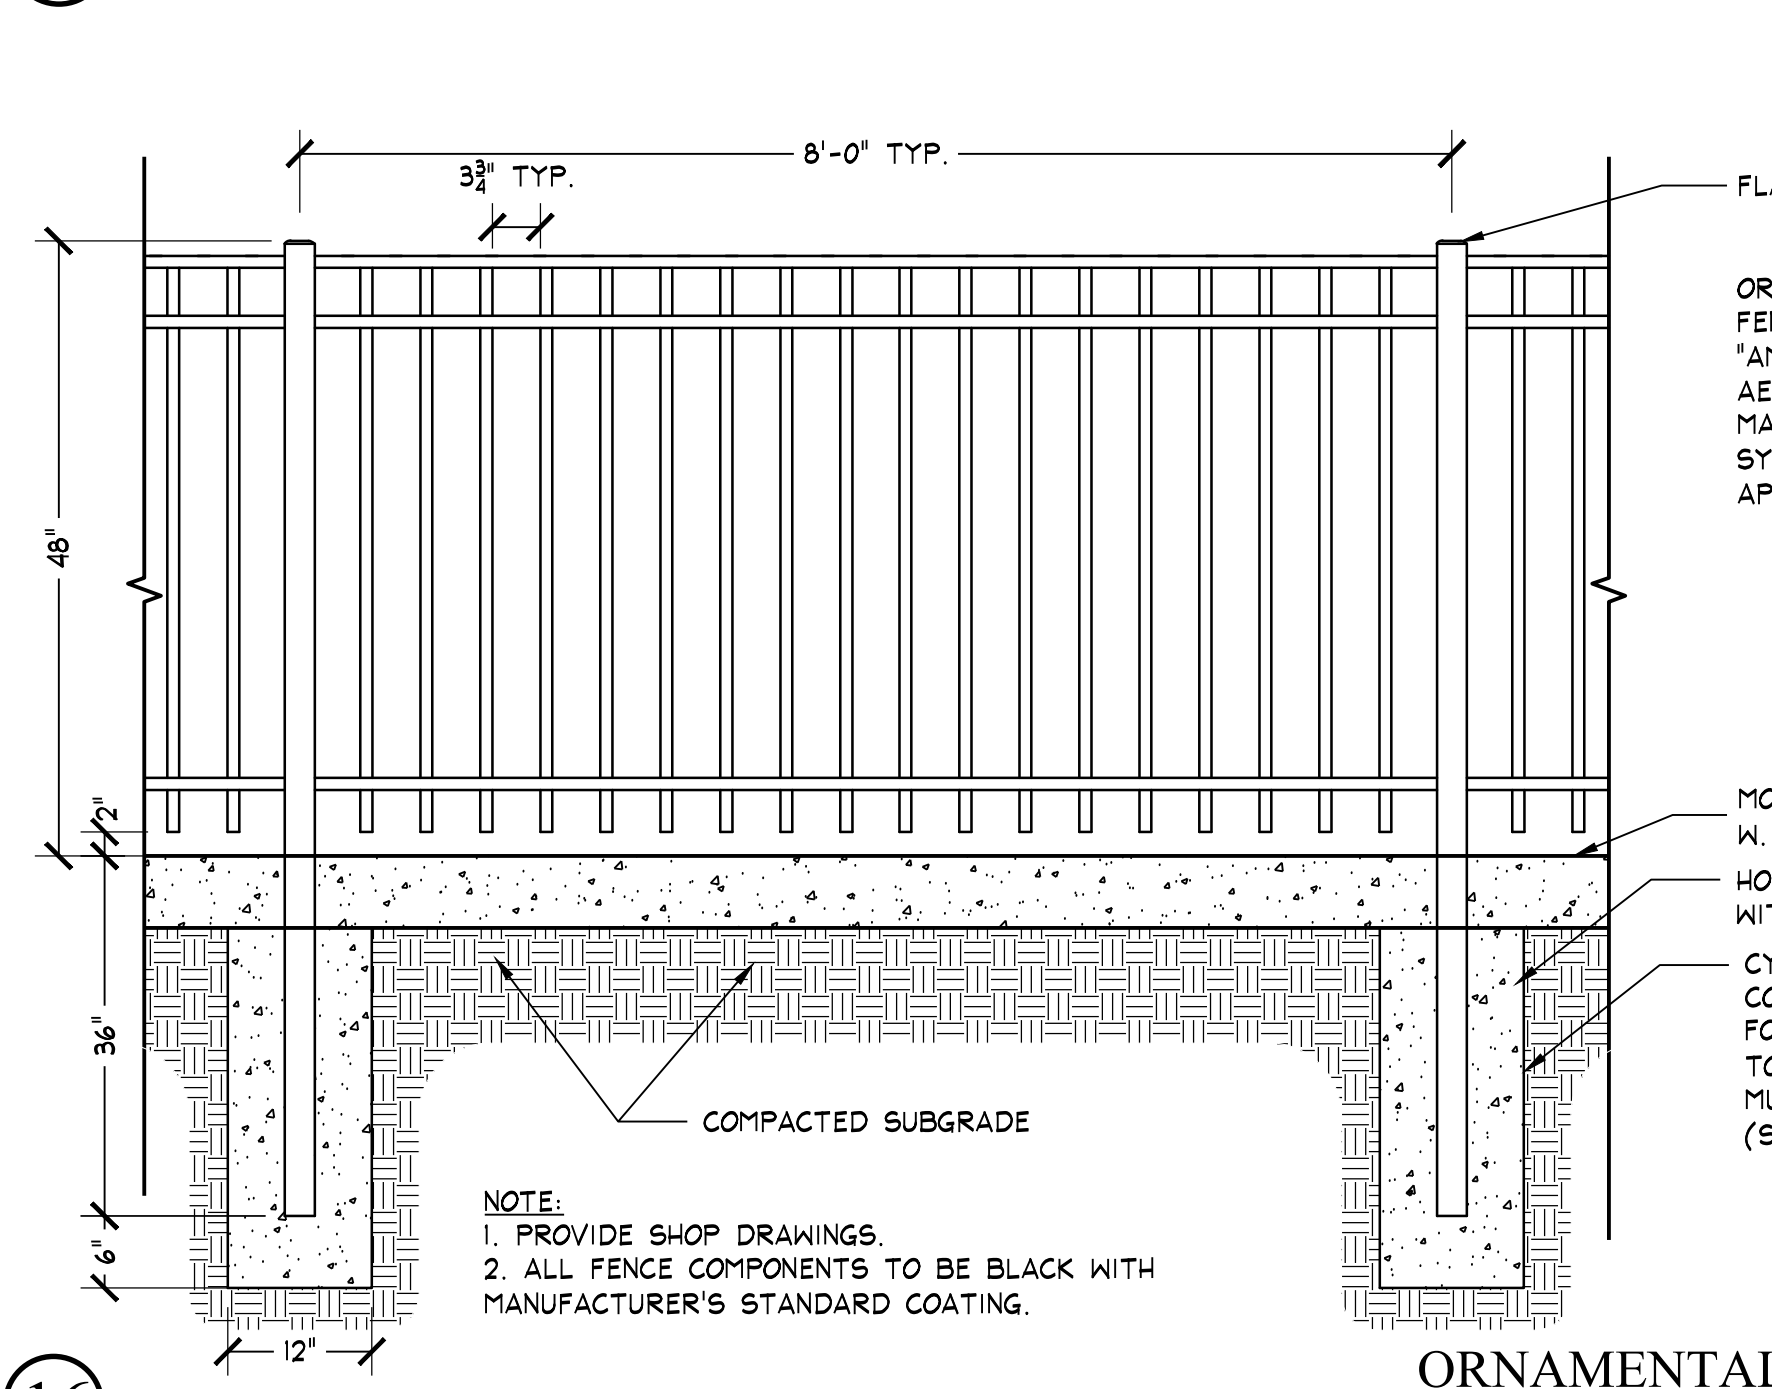


ORNAMENTAL FENCE

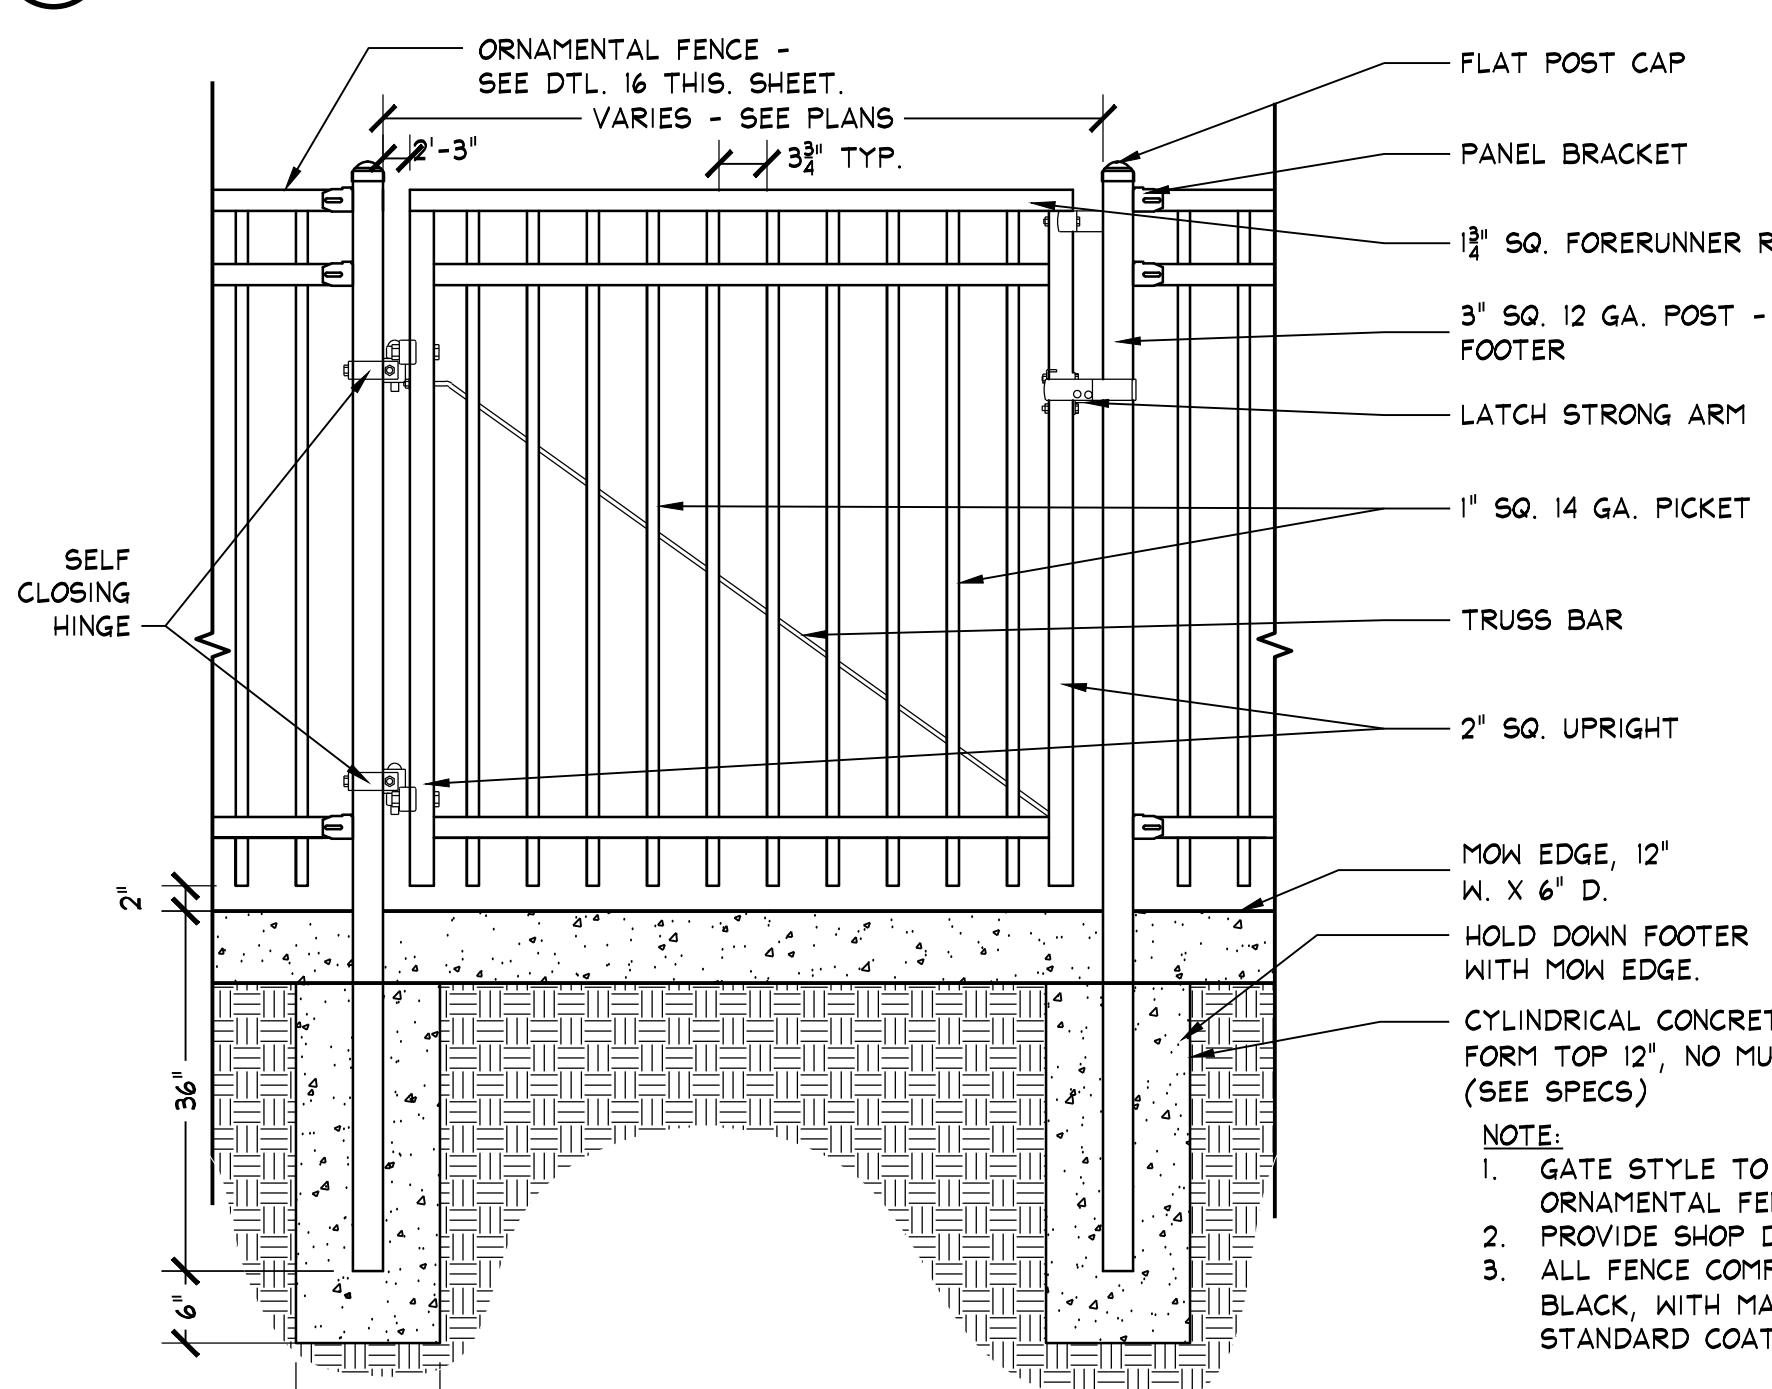


48\"/>

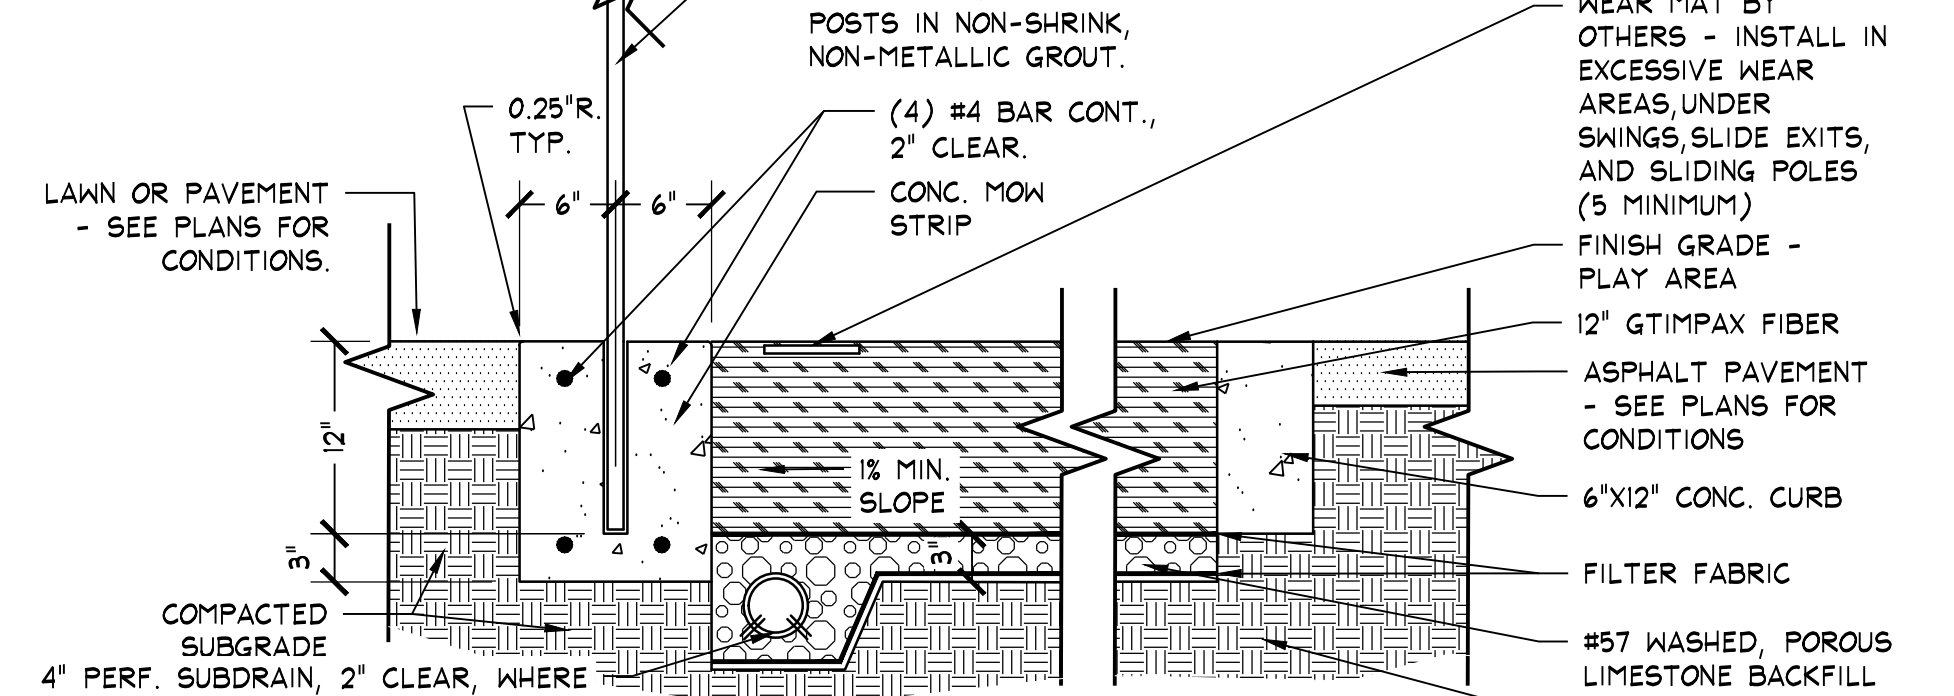


ENGINEERED WOOD FIBER PLAY SURFACE

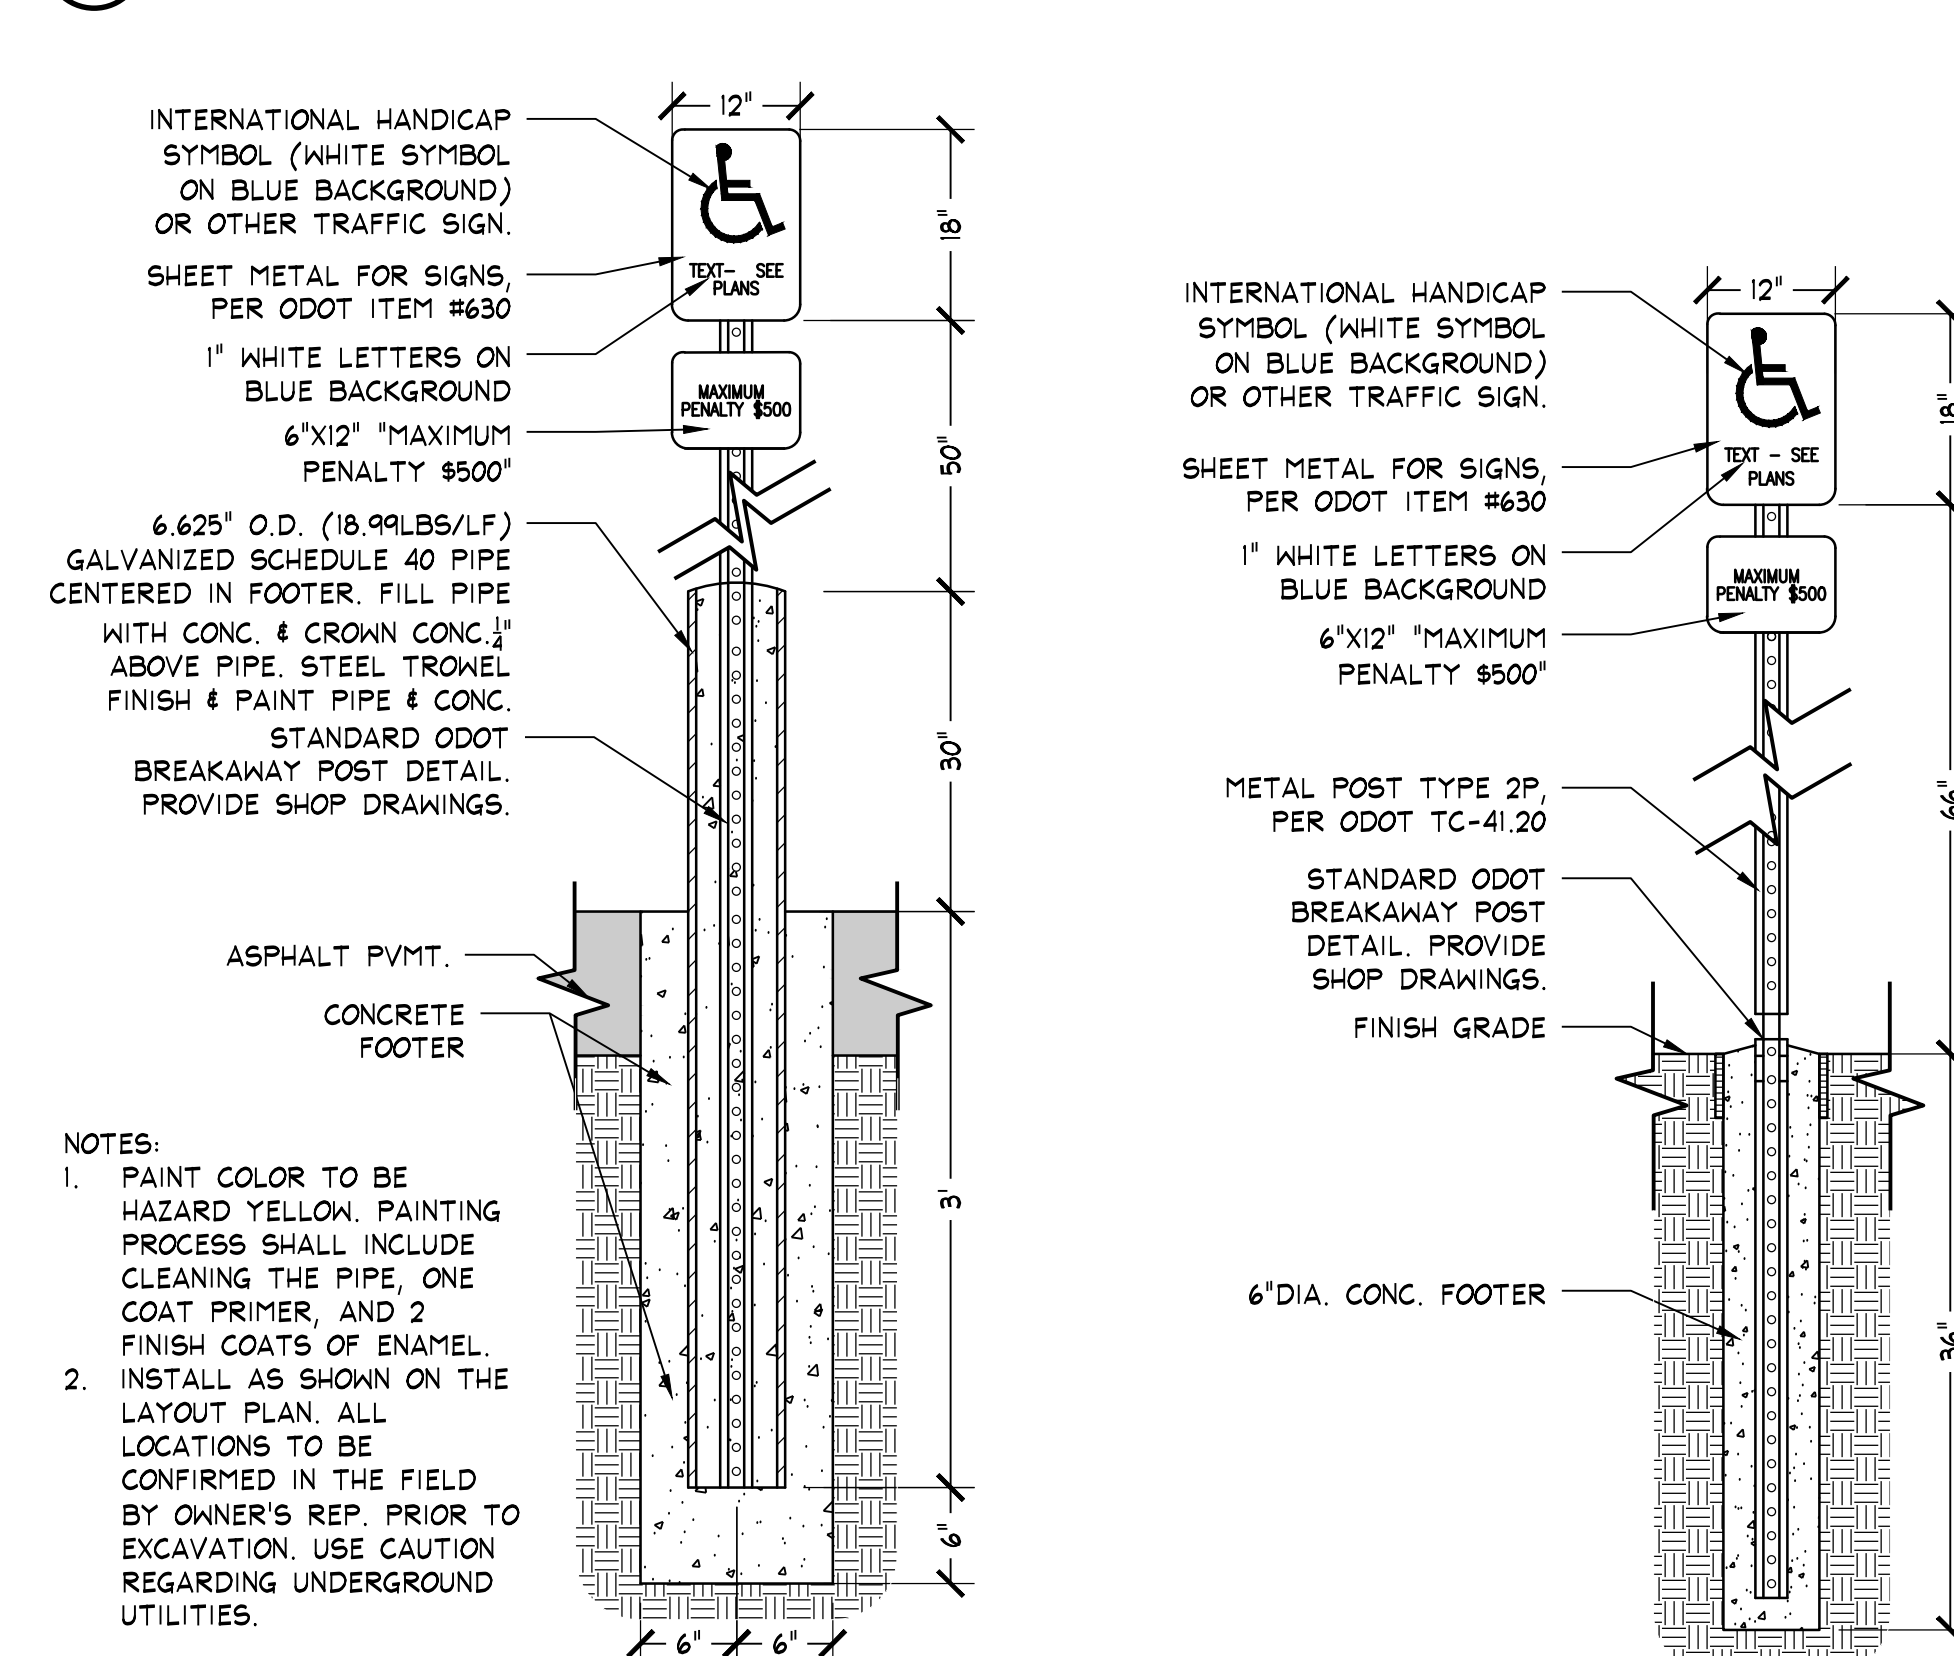


HANDICAP & TRAFFIC SIGNS IN PAVED AREAS

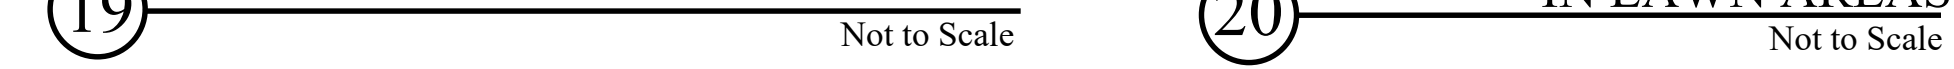


HANDICAP & TRAFFIC SIGNS IN LAWN AREAS

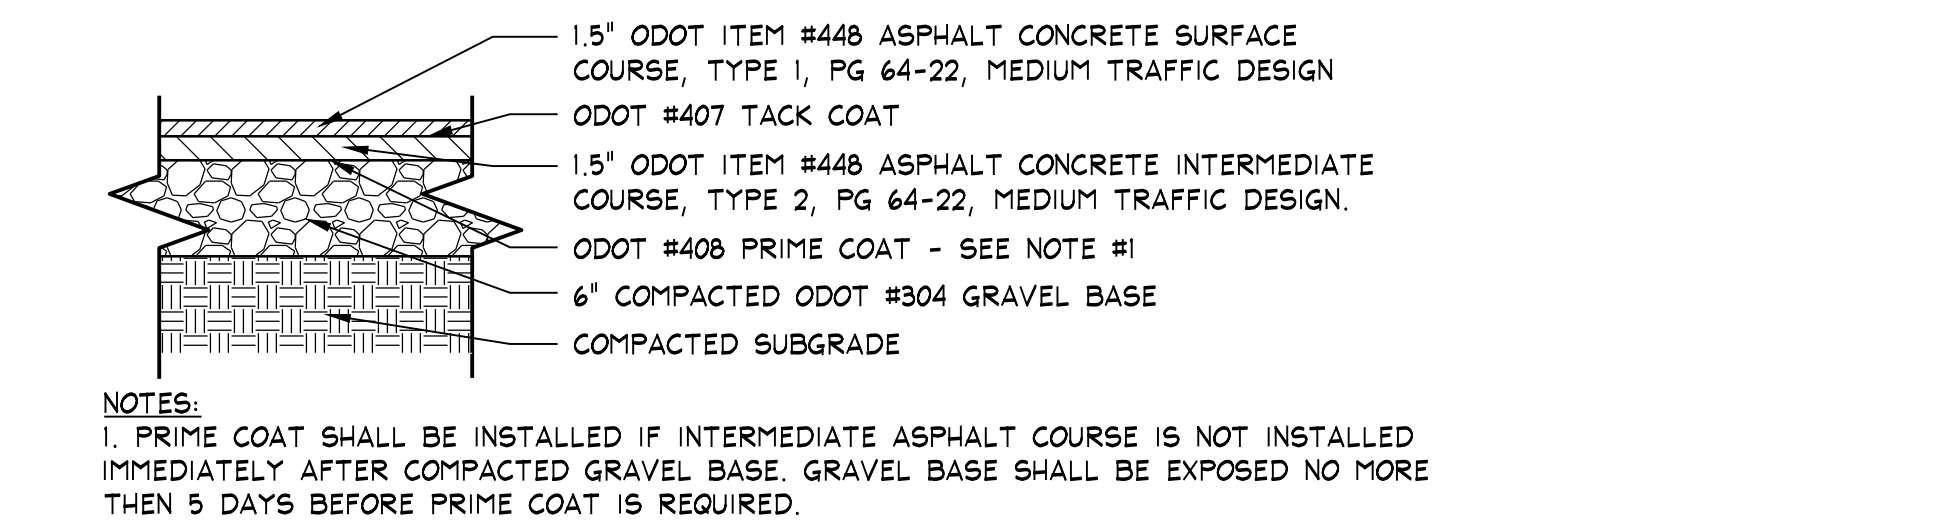

PLAY AREA ASPHALT PAVEMENT

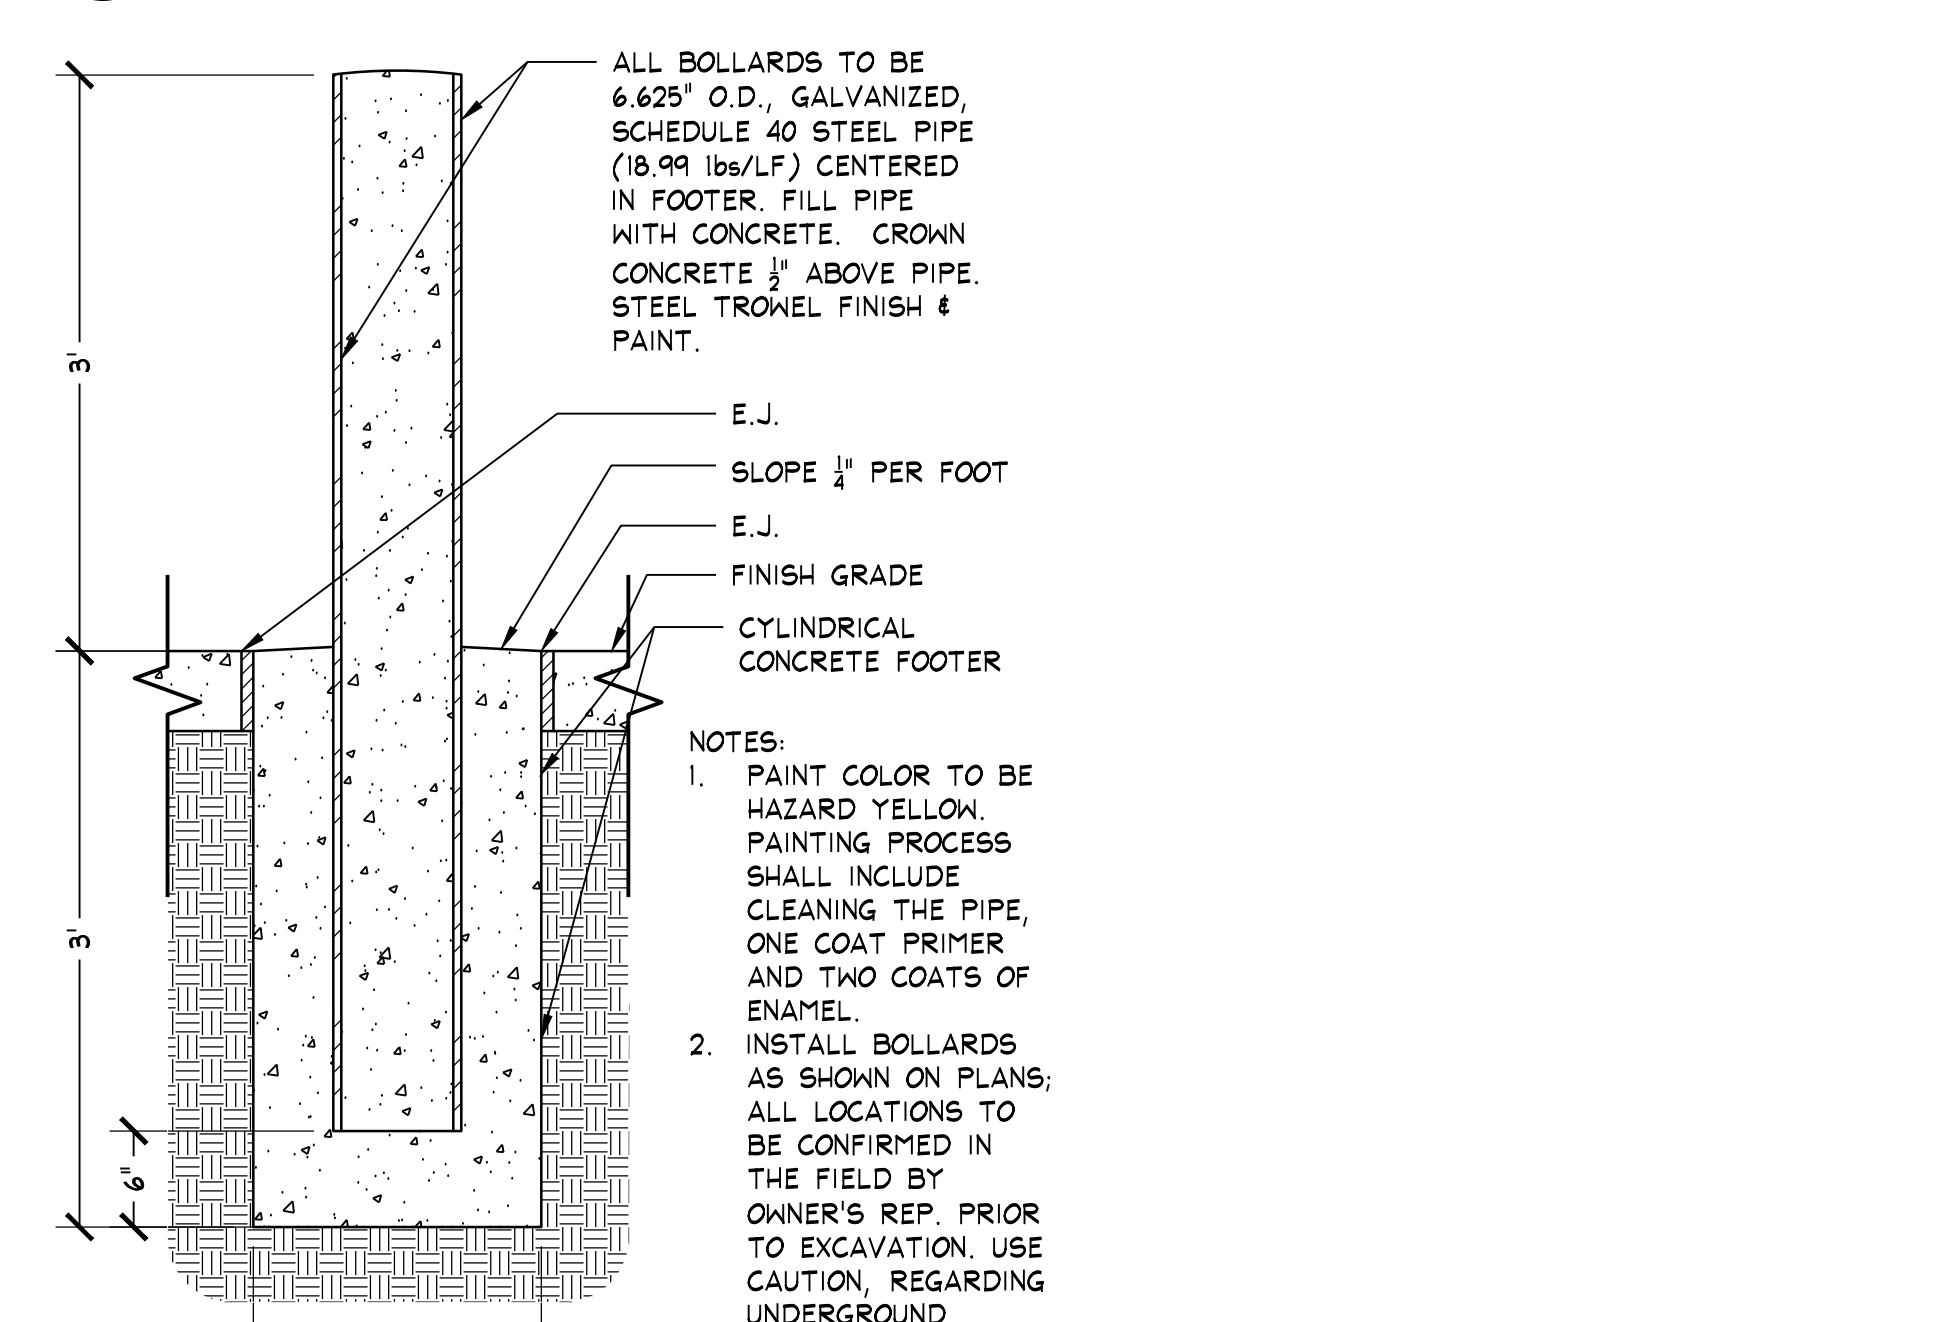

PIPE BOLLARD

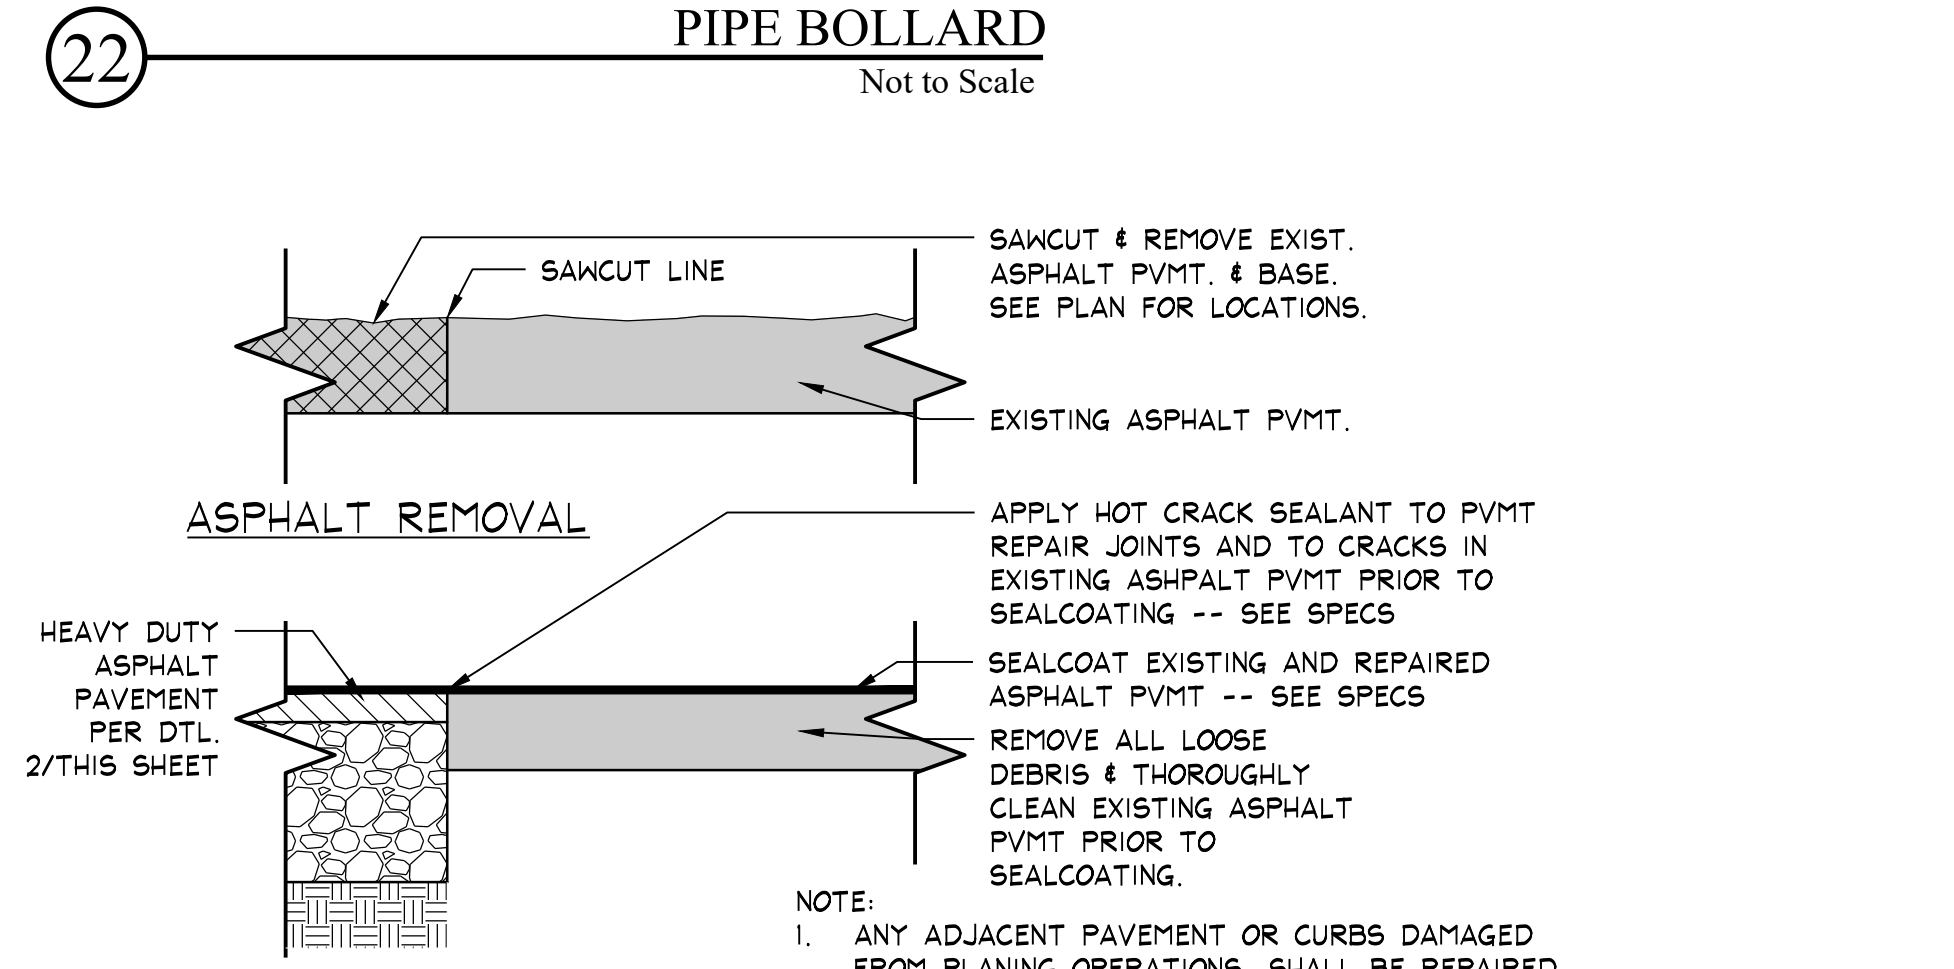

ASPHALT REMOVAL, REPAIR, AND SEALCOATING

PROJECT NO
2203-1

ARCHITECTURAL VISION GROUP, LTD
PLANNERS

ARCHITECTS

23850 SPERRY DRIVE
CLEVELAND, OHIO 44145

MASSILON CITY SCHOOL
WEST SIDE CAMPUS

250 29th St NW, Massillon, OH 44447

CONSULTANT:
behne
LANDSCAPE ARCHITECTURE
2688 Summit Road, Suite 2
P.O. Box 100, 712 489 8650
E: info@behne.com

PROFESSIONAL SEAL
STATE OF OHIO
MADE WITH
NON-TOXIC
INKS
RESISTANT TO
ARCHITECTS

MARK
DATE
ISSUED AS:

PROJECT NO
2203-1

DRAWN BY

CHECKED BY

DATE

SHEET NO
L-500