


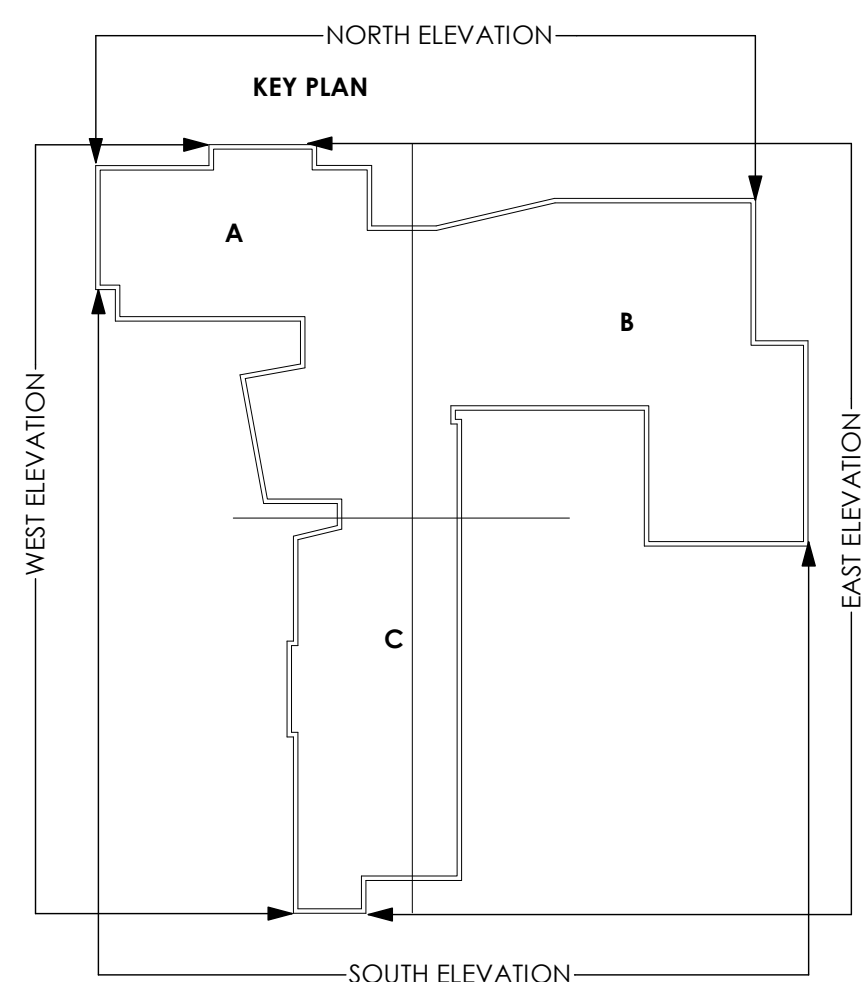

PROJECT NO
2203-1

ARCHITECTURAL VISION GROUP, LTD
PLANNERS
ARCHITECTS
23850 SPERRY DRIVE
CLEVELAND, OHIO 44145

PROFESSIONAL SEAL
SYED S. SYED
10376
EXPIRATION DATE 12/31/2023

CONSULTANT:
Robert P. Jackson, Lathrop & Co., Inc.
2903 Euclid Avenue
Cleveland, OH 44115

MASSILLON CITY SCHOOL
MASSILLON WEST ELEMENTARY
PK-3
250 29TH STREET NW, MASSILLON, OHIO 44646
MASSILLON CITY SCHOOL DISTRICT MASSILLON, OHIO

PROJECT NO	2203-1
DRAWN BY	
CHECKED BY	
DATE	

7/23/23 100% BID PERMIT SET
7/23/23 100% BID PERMIT SET
7/23/23 100% BID PERMIT SET

EXTERIOR
BUILDING
ELEVATIONS
SCALE: 1/16" = 1'-0"
SHEET NO
A-201