




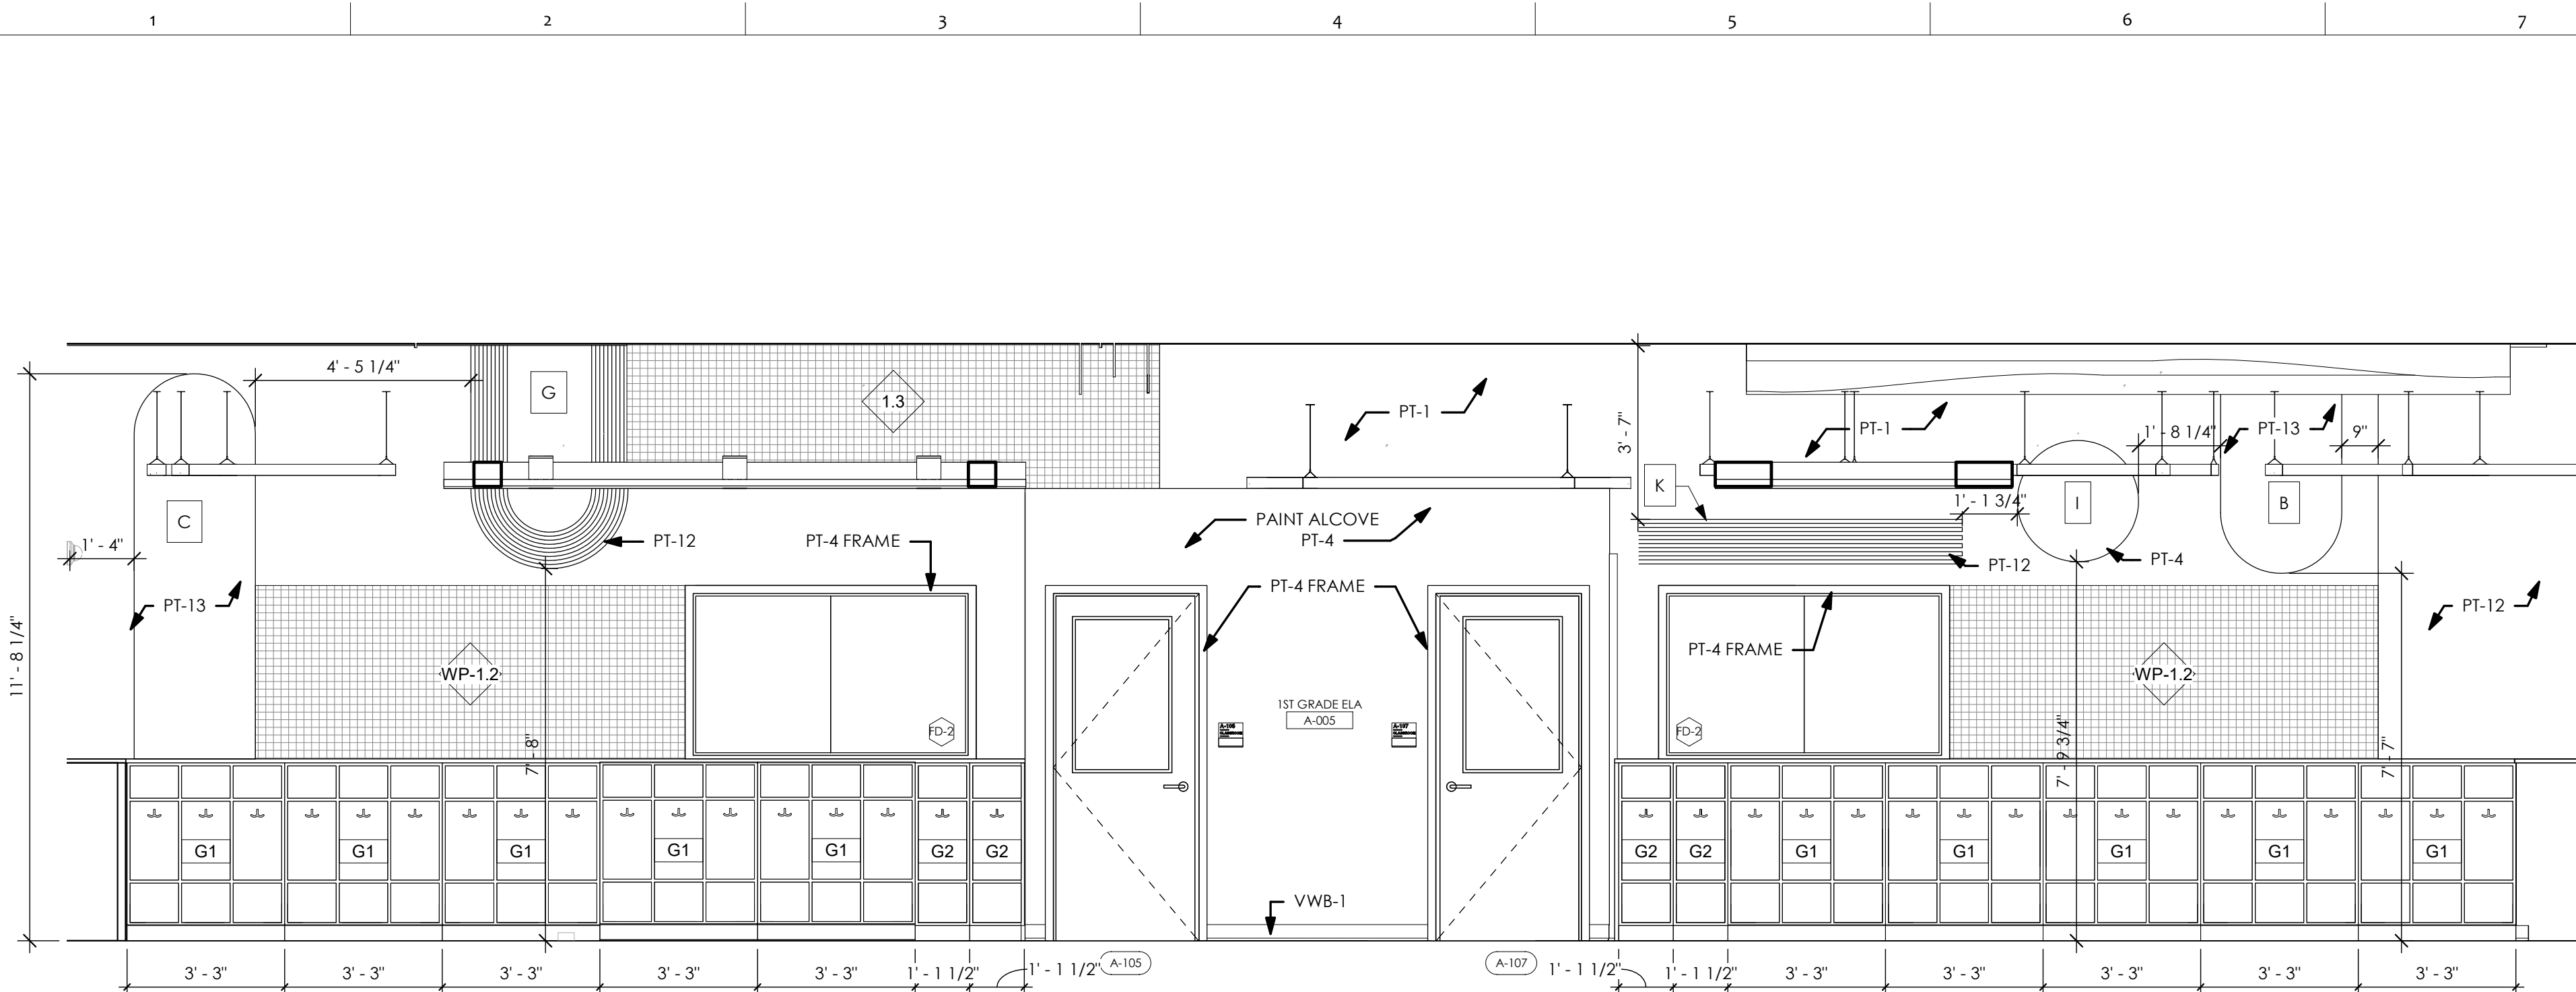


1 1ST GRADE ELA A-005 - NORTH
ELEVATION
3/8" = 1'-0"

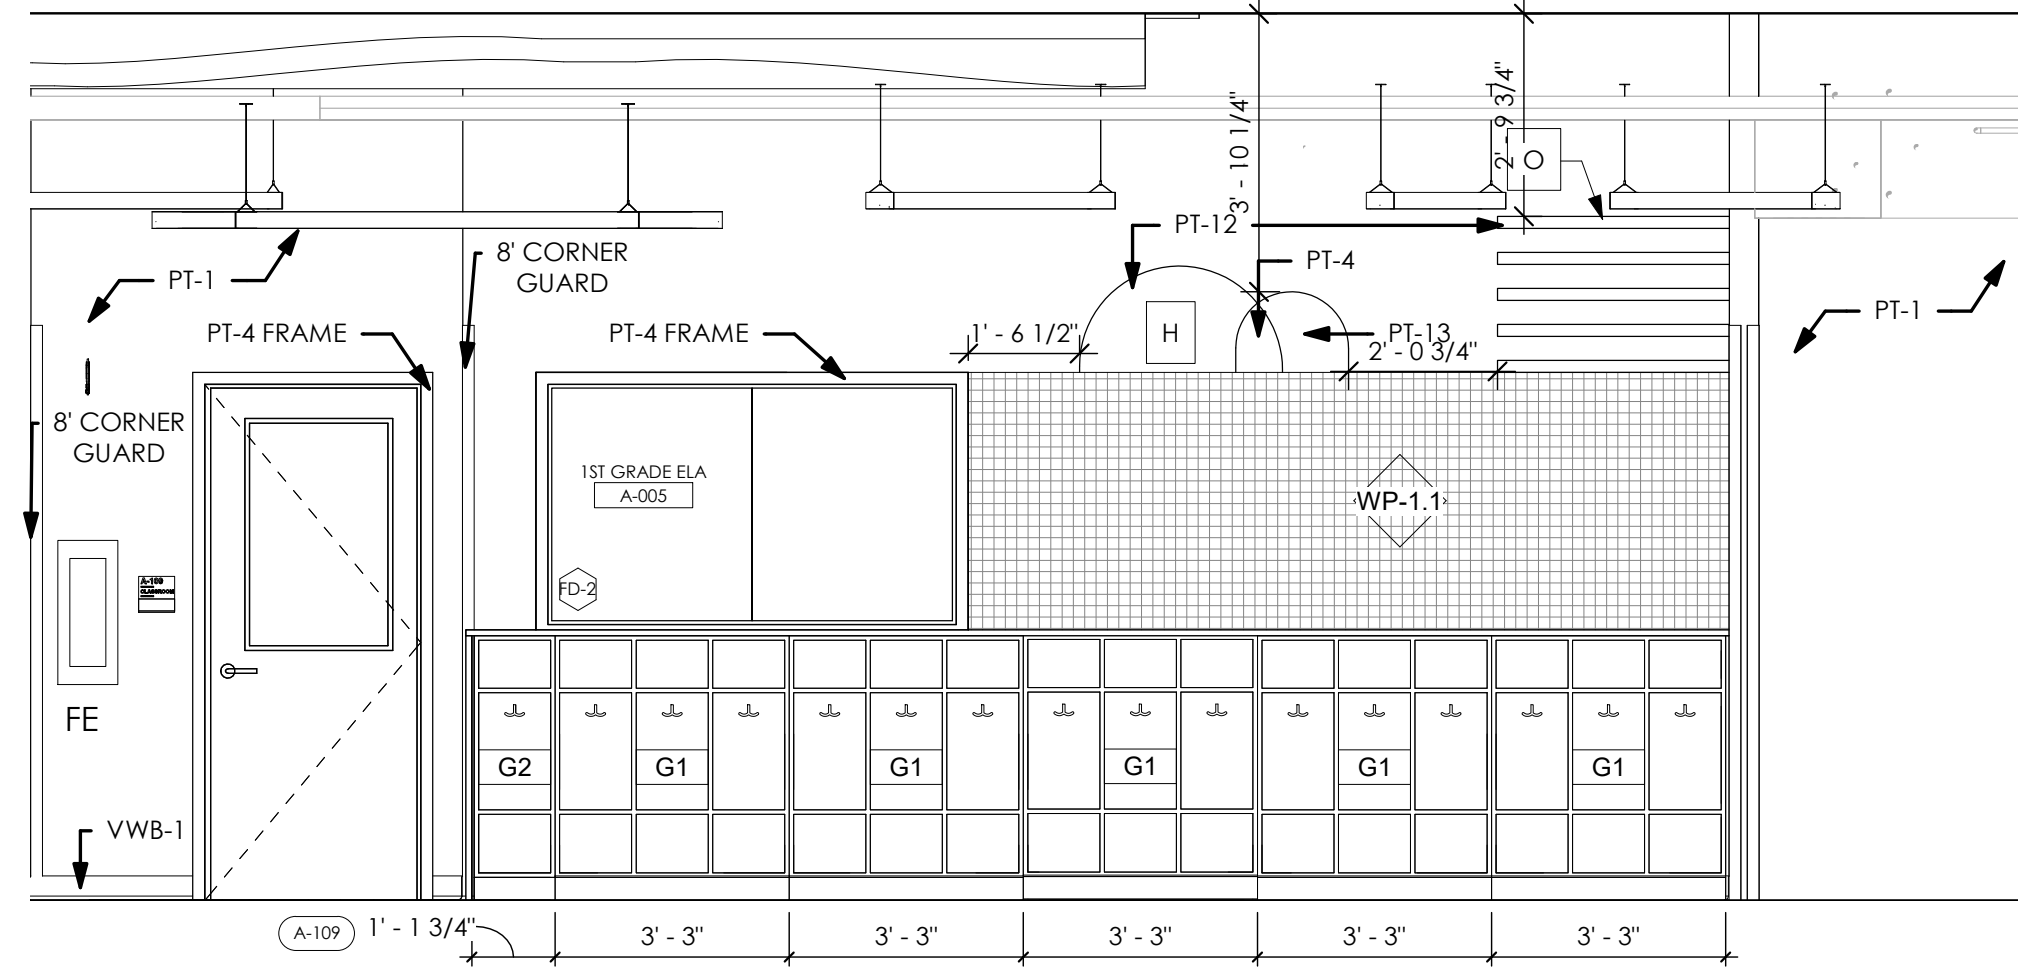


2 1ST GRADE ELA A-005 - NORTH
ELEVATION 2
3/8" = 1'-0"

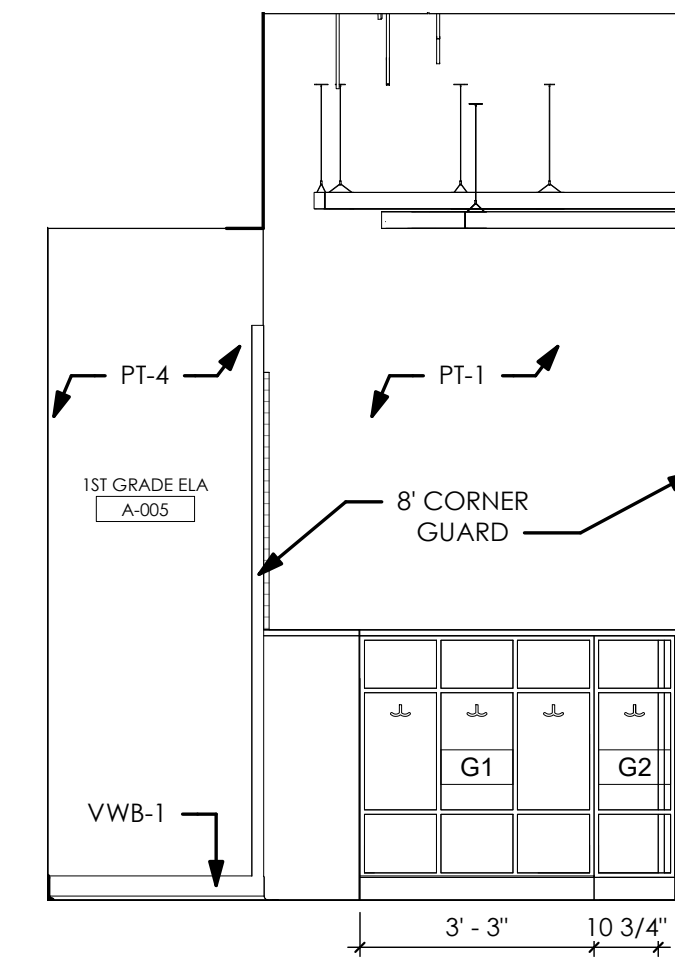


3 1ST GRADE ELA A-005 - EAST
ELEVATION
3/8" = 1'-0"

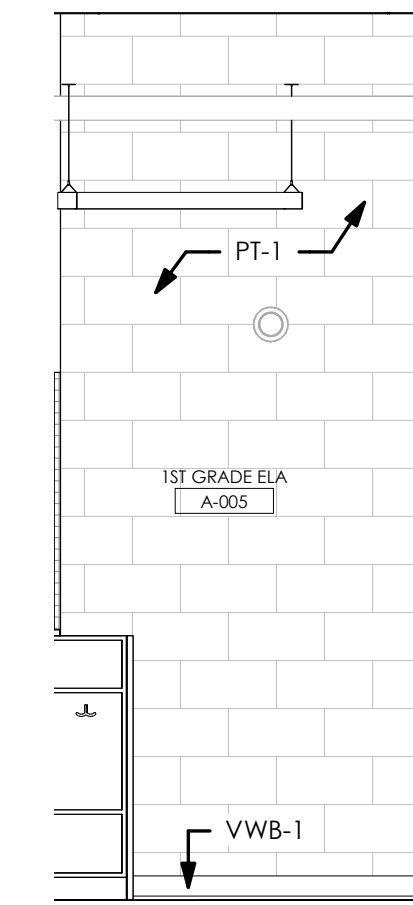


4 1ST GRADE ELA A-005 - EAST
ELEVATION 2
3/8" = 1'-0"

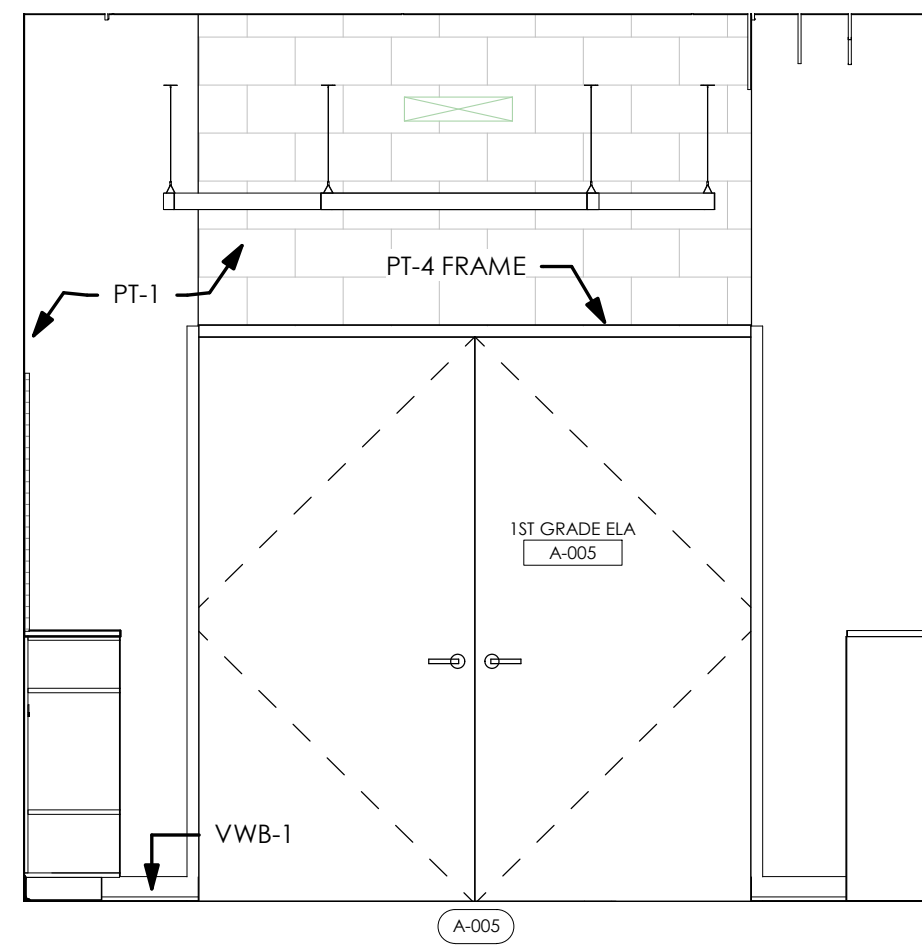


5 1ST GRADE ELA A-005 - EAST
ELEVATION 3
3/8" = 1'-0"

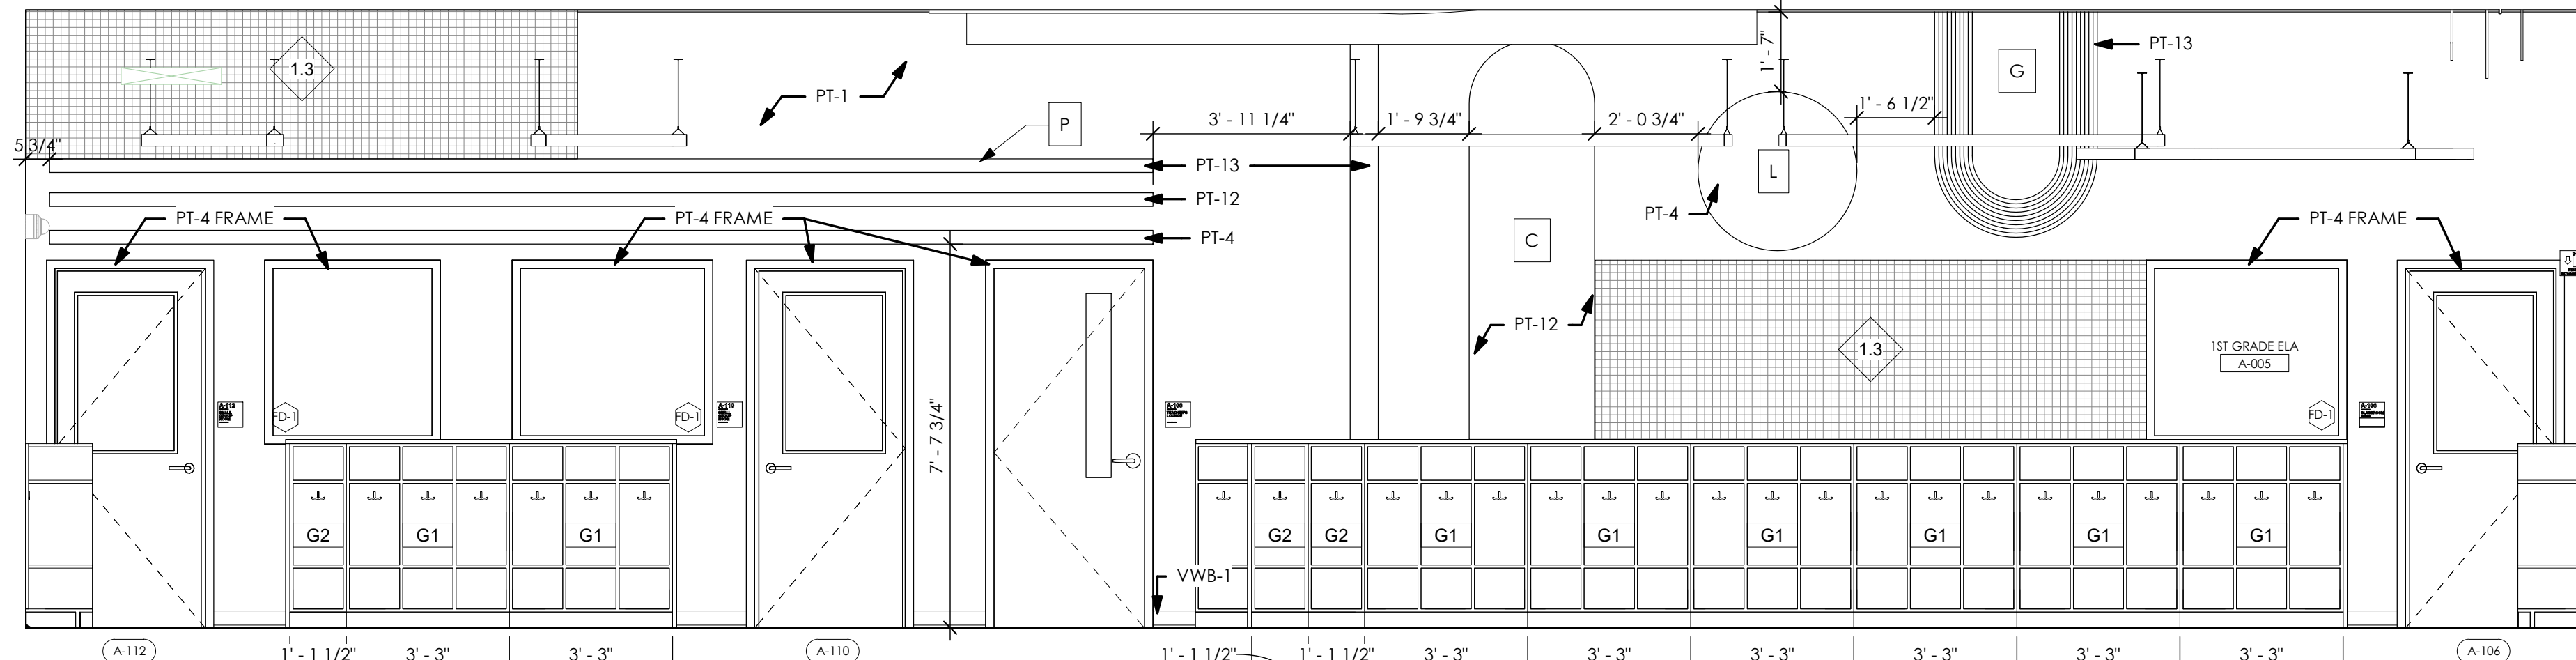


6 1ST GRADE ELA A-005 - SOUTH
ELEVATION
3/8" = 1'-0"

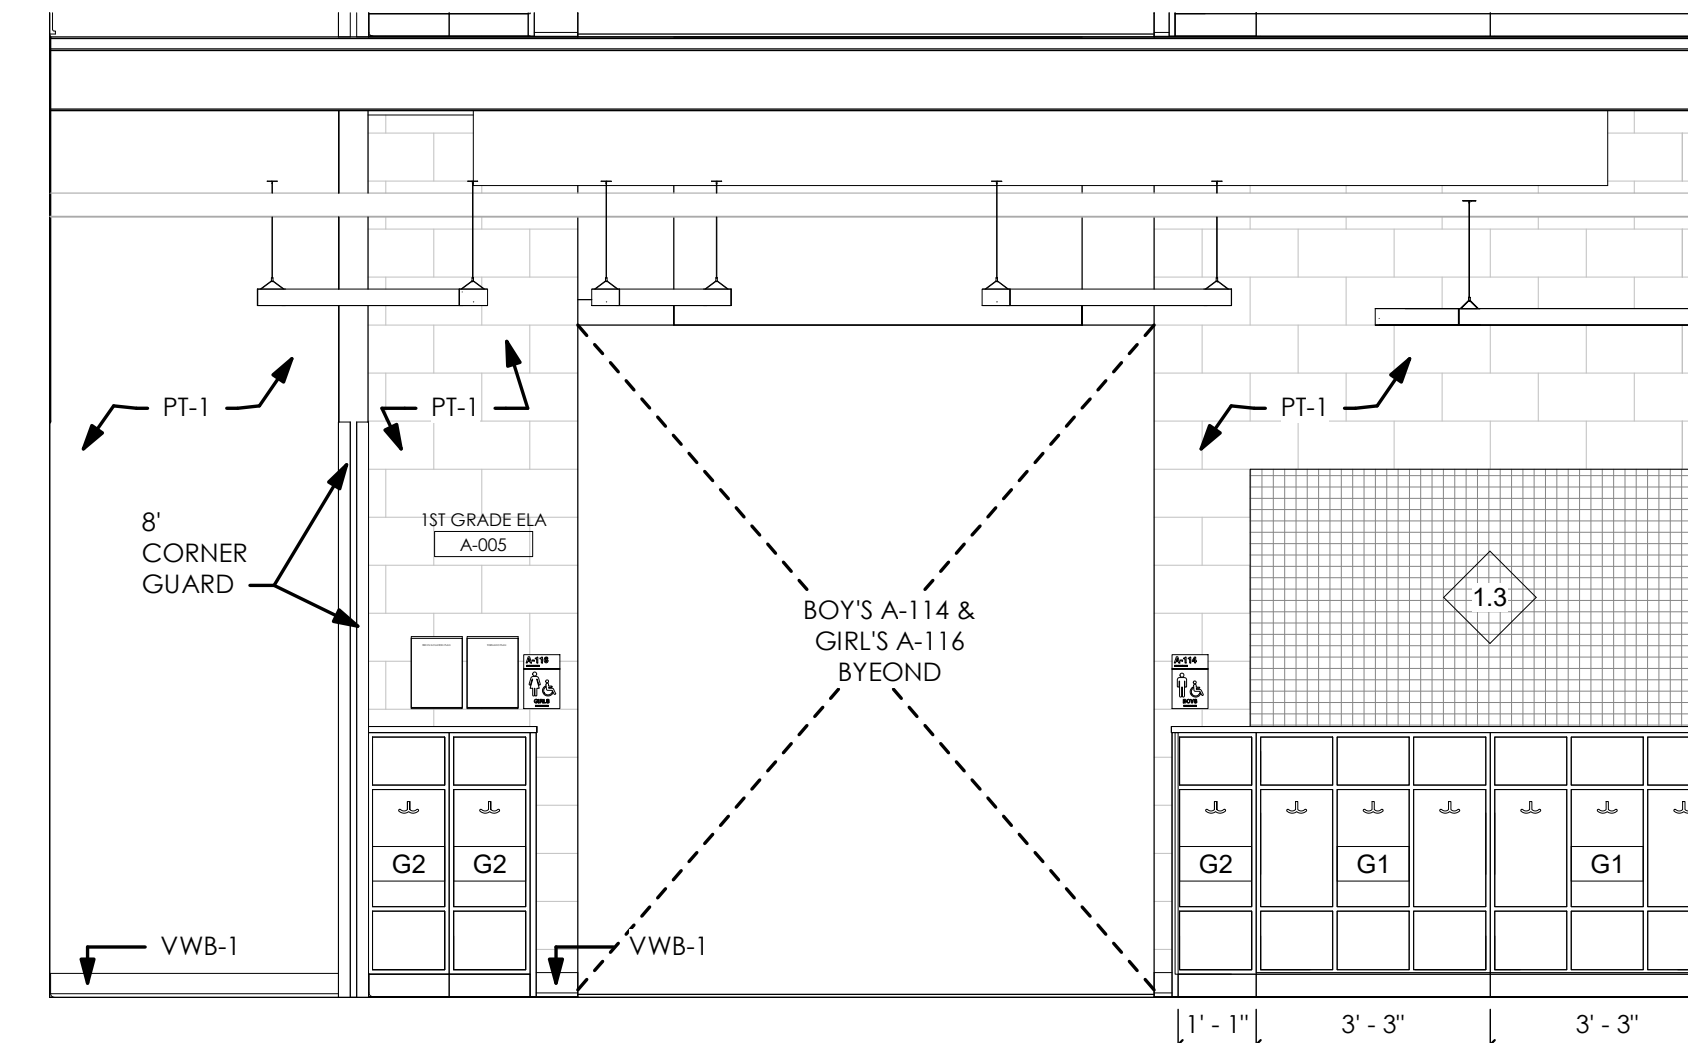


7 1ST GRADE ELA A-005 - SOUTH
ELEVATION 2
3/8" = 1'-0"

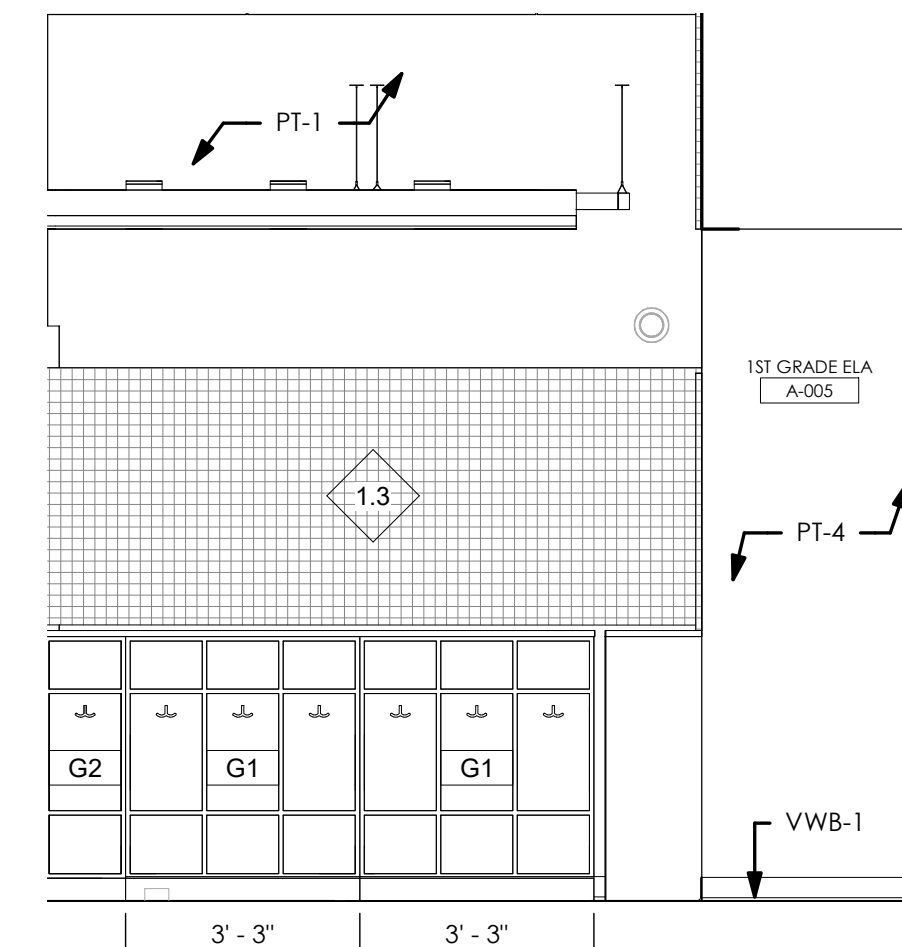


8 1ST GRADE ELA A-005 - WEST
ELEVATION
3/8" = 1'-0"

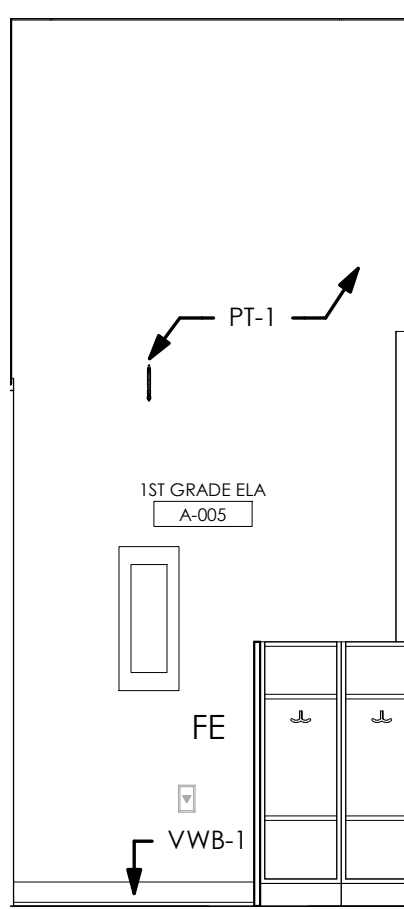


9 1ST GRADE ELA A-005 - WEST
ELEVATION 2
3/8" = 1'-0"

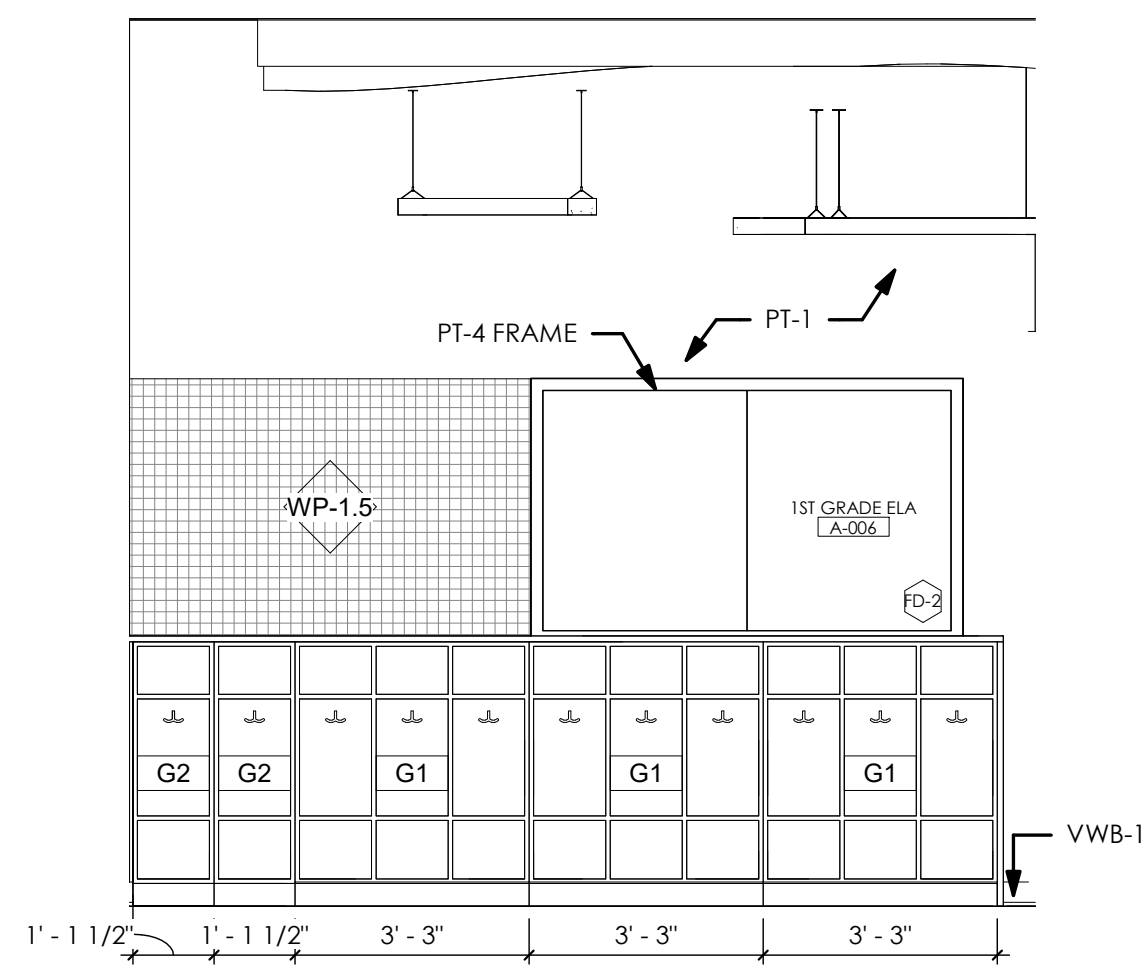


10 1ST GRADE ELA A-006 - NORTH
ELEVATION
3/8" = 1'-0"

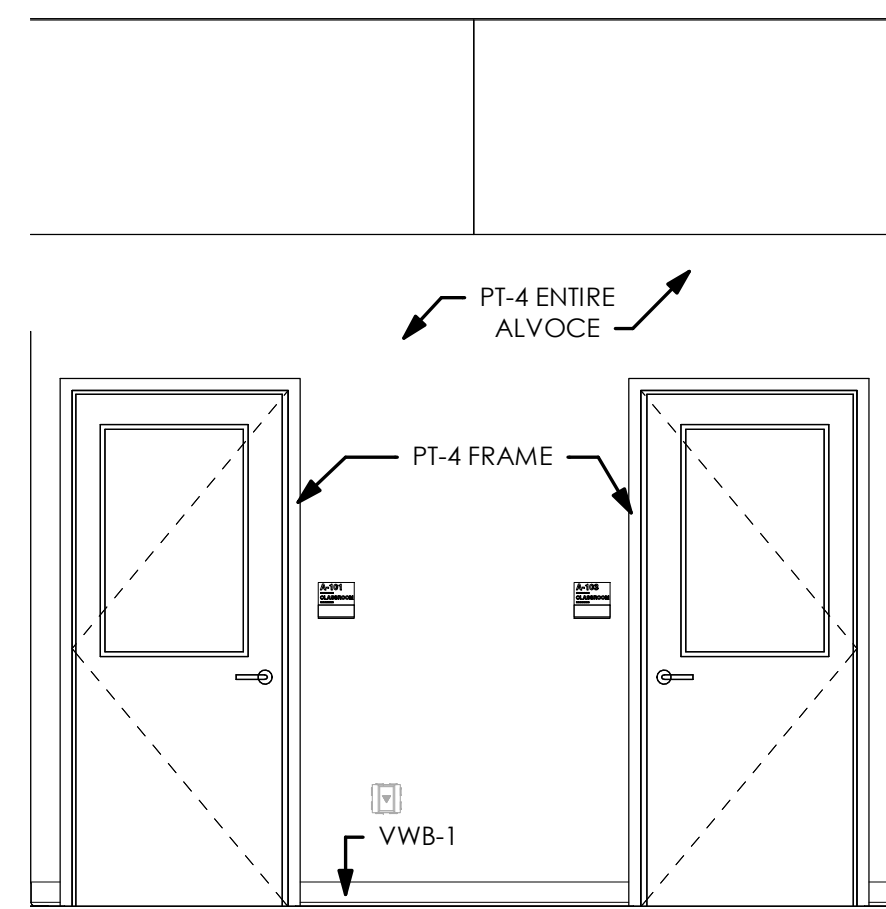


11 1ST GRADE ELA A-006 - NORTH
ELEVATION 2
3/8" = 1'-0"

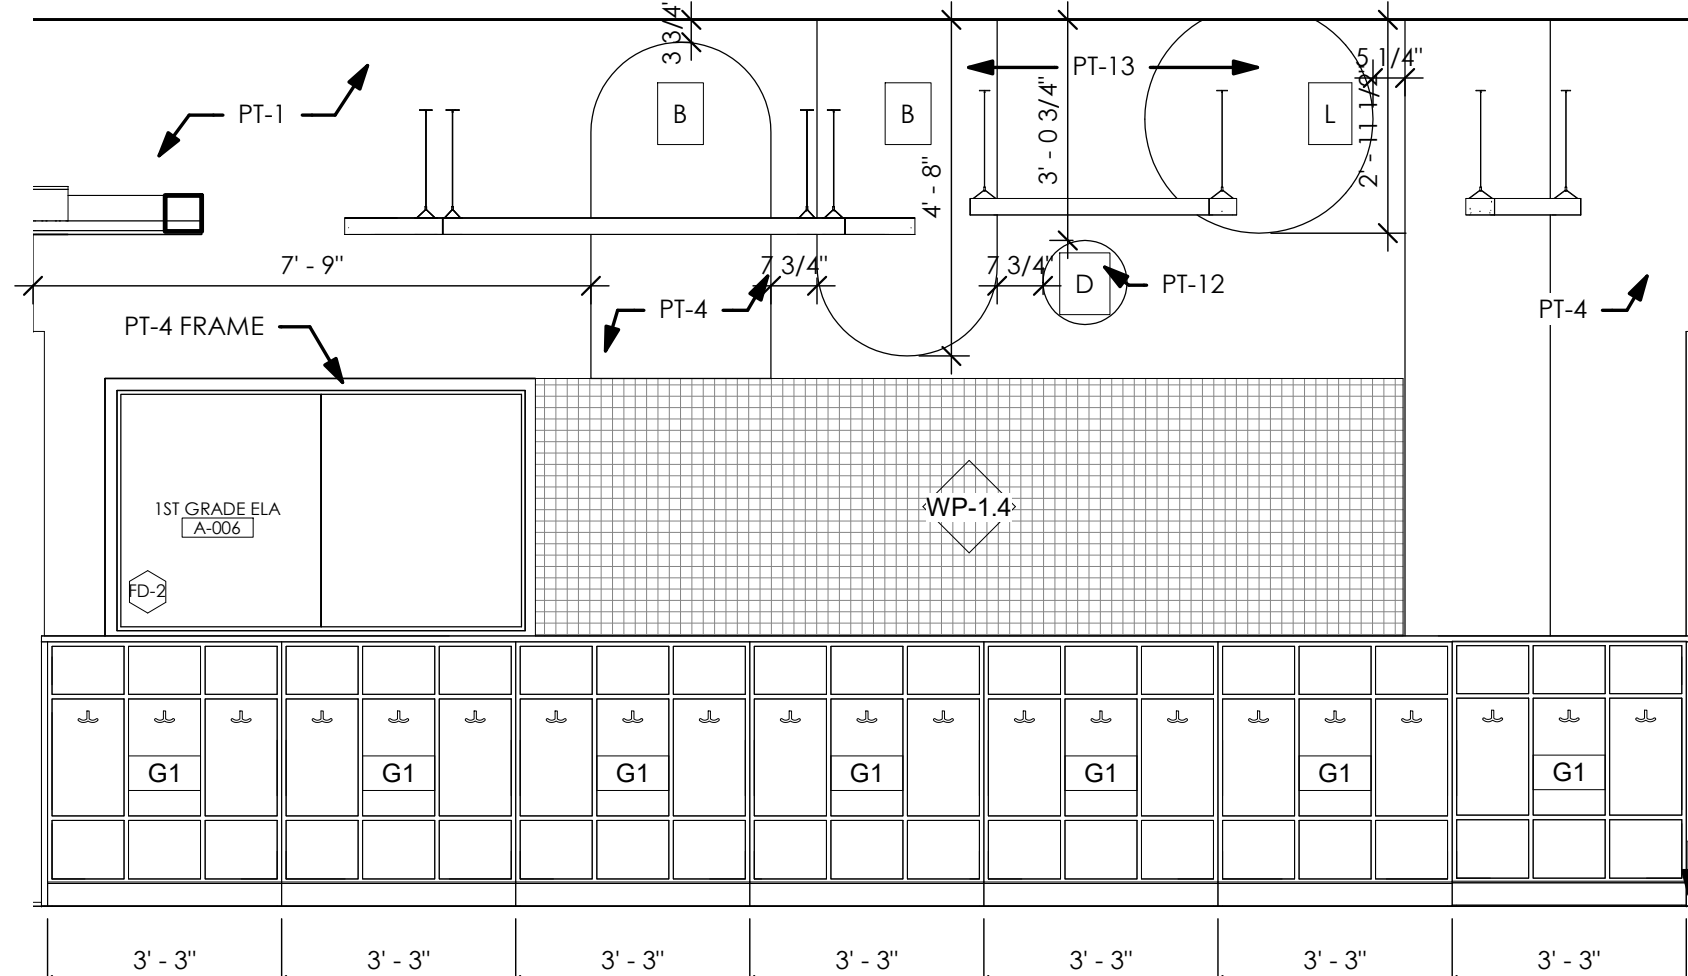


12 1ST GRADE ELA A-006 - NORTH
ELEVATION 3
3/8" = 1'-0"

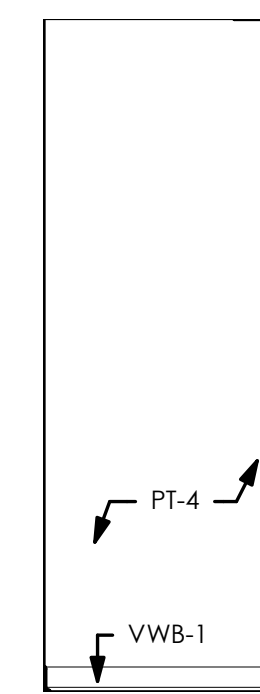


13 1ST GRADE ELA A-006 - EAST
ELEVATION 2
3/8" = 1'-0"

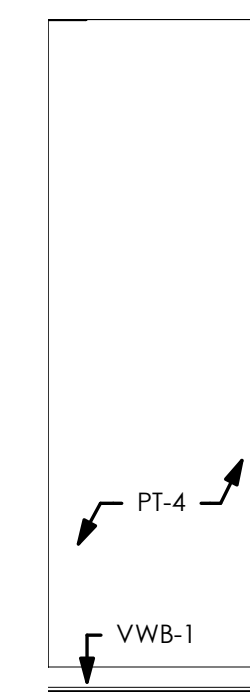


14 1ST GRADE ELA A-006 - EAST
ELEVATION 3
3/8" = 1'-0"

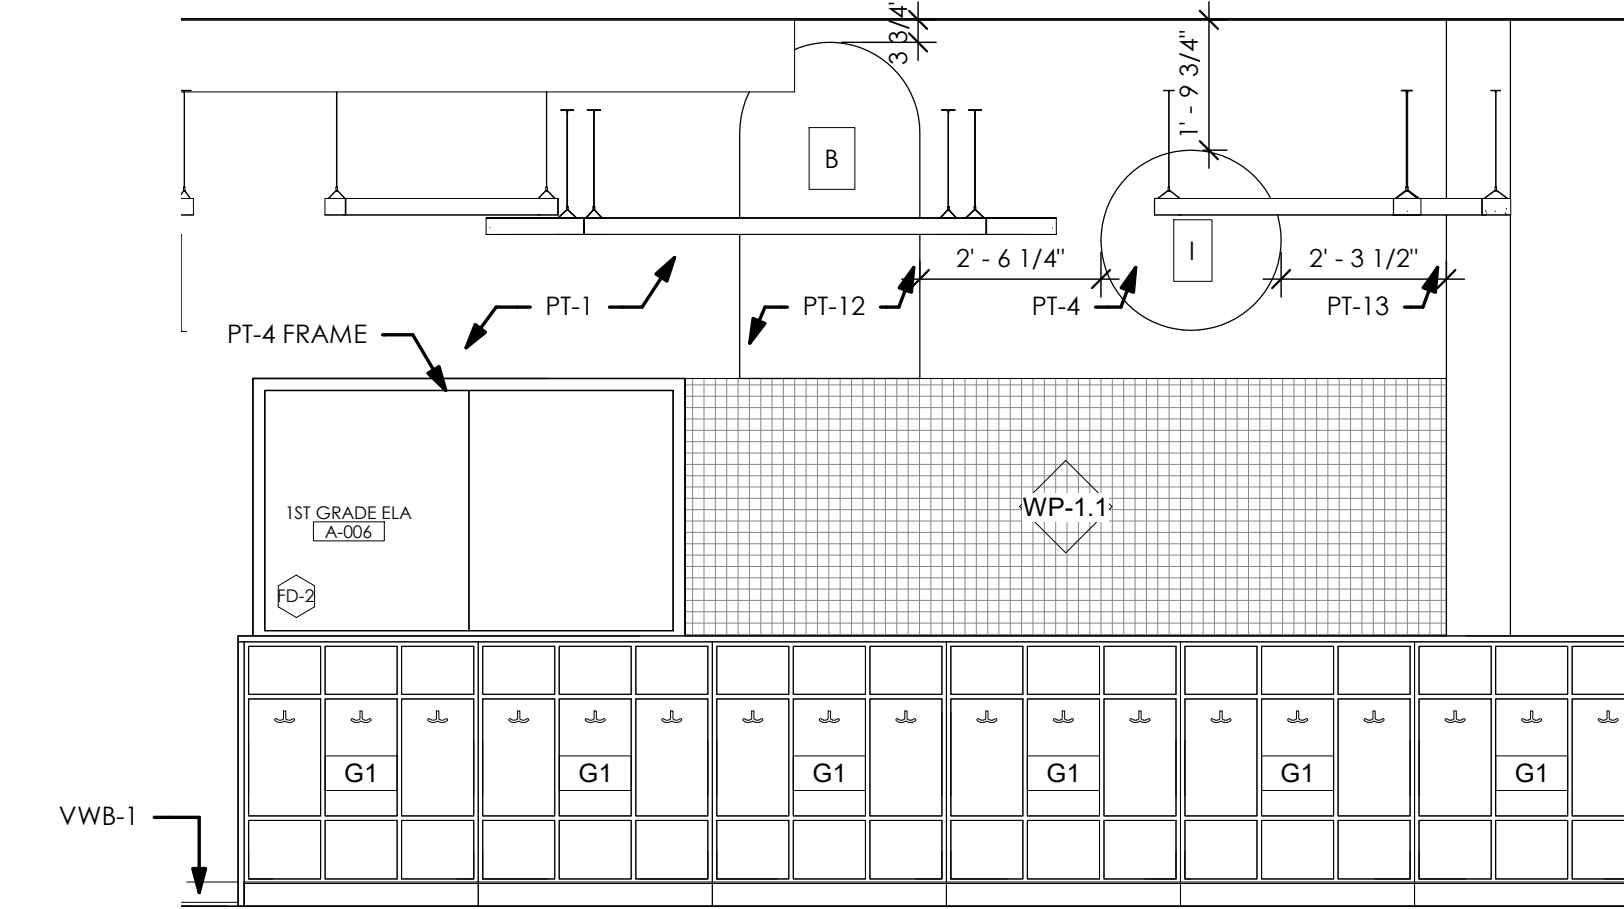


15 1ST GRADE ELA A-006 - SOUTH
ELEVATION
3/8" = 1'-0"

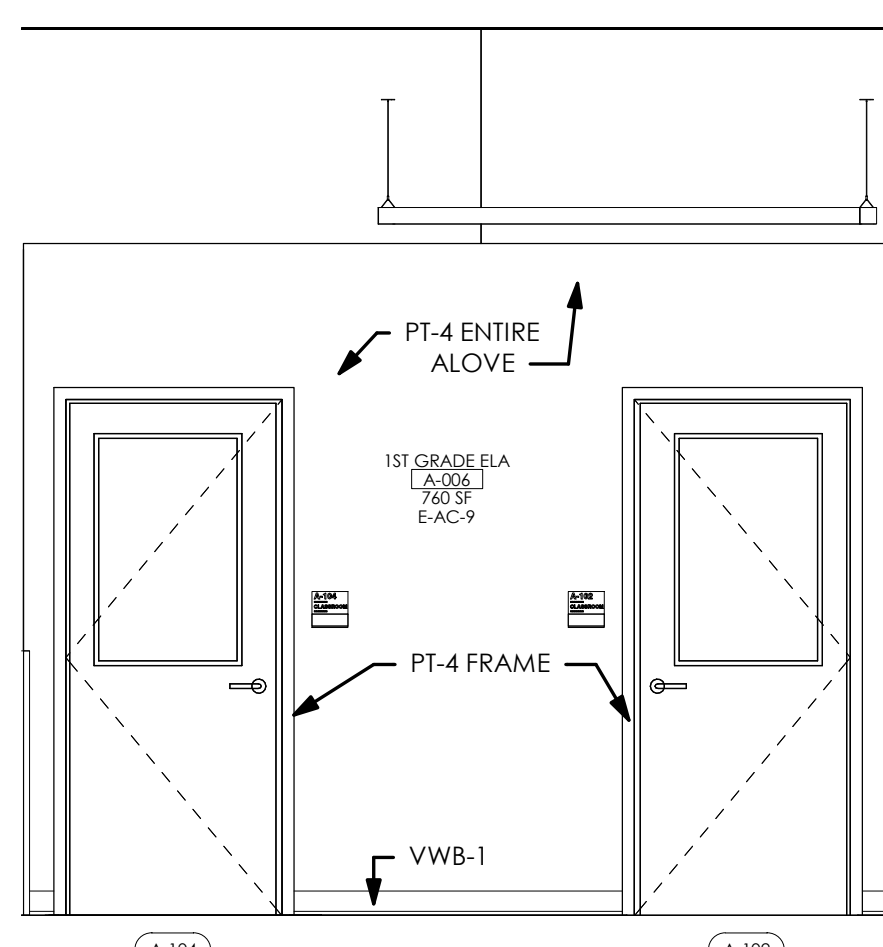


16 1ST GRADE ELA A-006 - SOUTH
ELEVATION 2
3/8" = 1'-0"

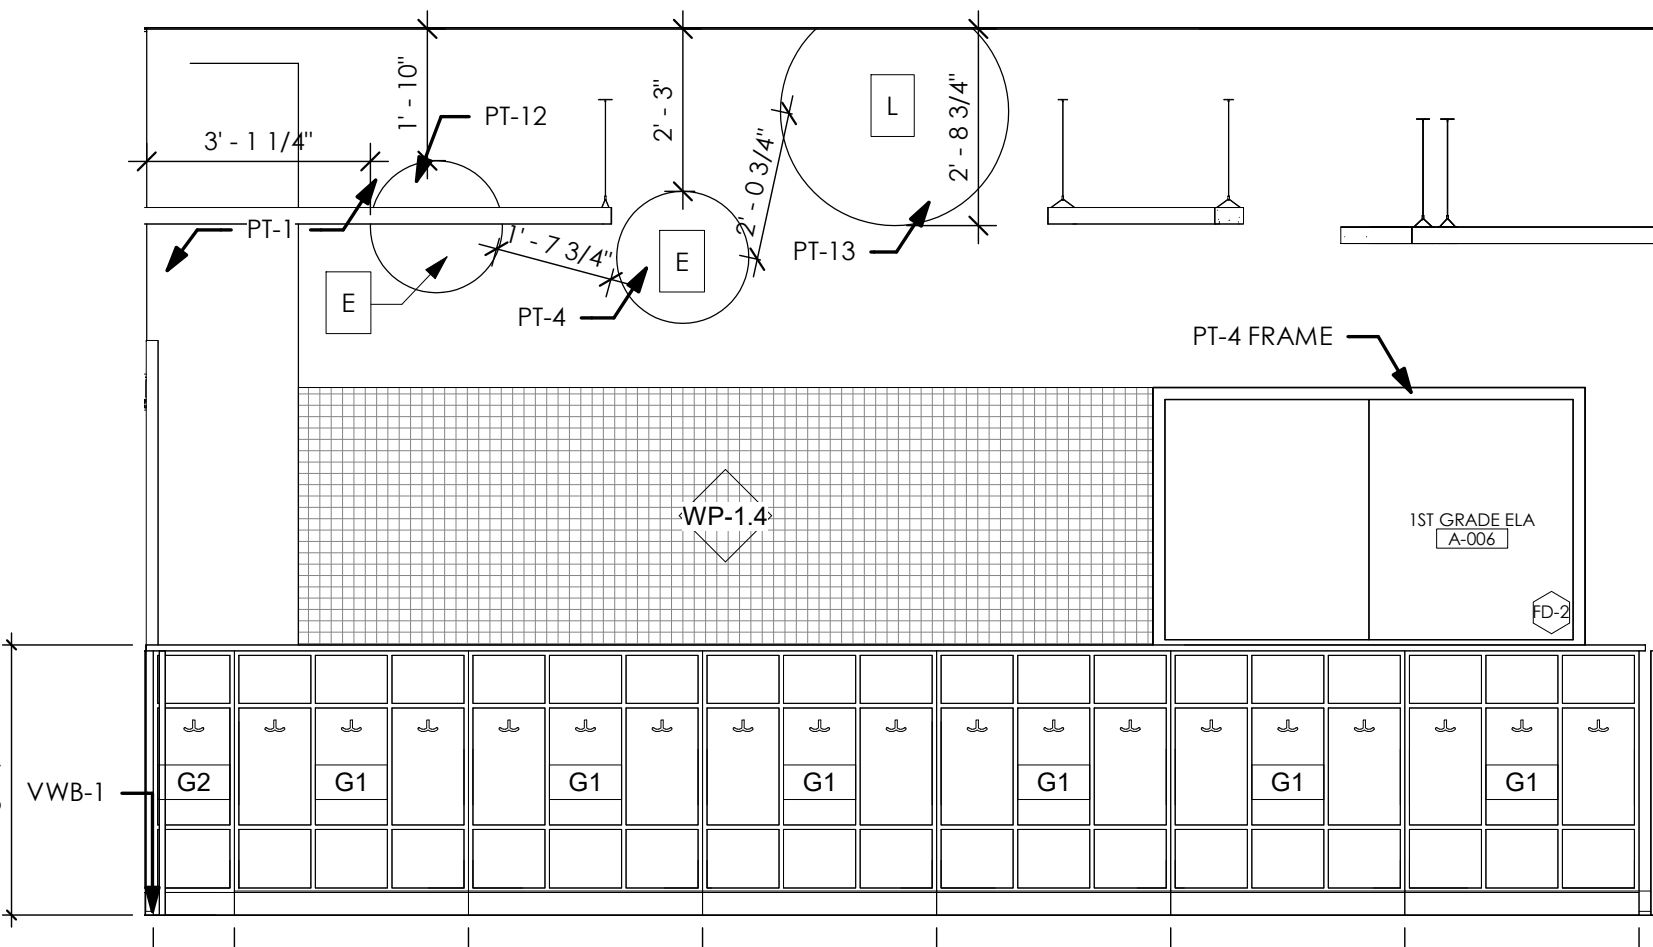

17 1ST GRADE ELA A-006 - SOUTH
ELEVATION 3
3/8" = 1'-0"

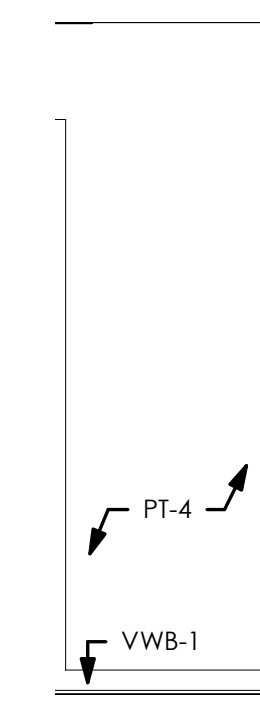

18 1ST GRADE ELA A-006 - WEST
ELEVATION 2
3/8" = 1'-0"


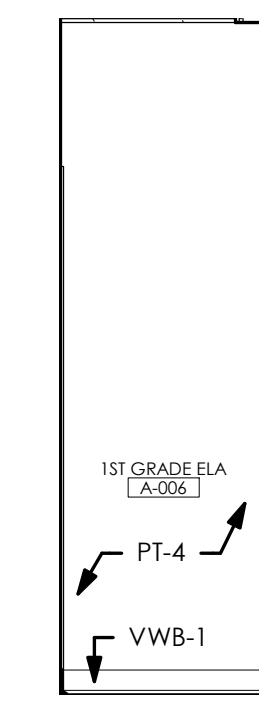


19 1ST GRADE ELA A-006 - WEST
ELEVATION 3
3/8" = 1'-0"

SEE A-283 FOR PAINT
GRAPHIC DIMENSIONS

PROJECT NO
2203-1

ARCHITECTURAL VISION GROUP, LTD
PLANNERS
ARCHITECTS
23850 SPERRY DRIVE
CLEVELAND, OHIO 44145

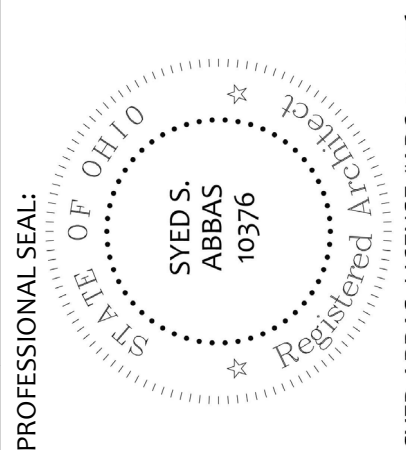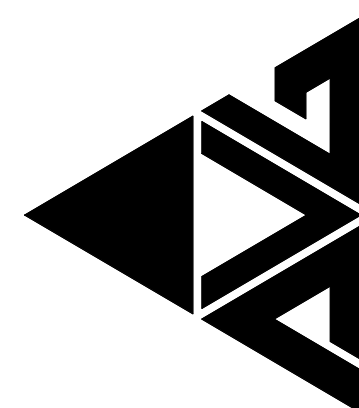

CONSULTANT:

MASSILLON CITY SCHOOL
MASSILLON WEST ELEMENTARY
PK-3
250 29TH STREET NW, MASSILLON, OHIO 44646
MASSILLON CITY SCHOOL DISTRICT MASSILLON, OHIO

MARK	DATE	DESCRIPTION
	7/12/23	100% BID PERMIT SET

PROJECT NO	2203-1
DRAWN BY	
CHECKED BY	
DATE	

INTERIOR
ELEVATIONS

SCALE: 3/8" = 1'-0"
SHEET NO
A-276