




01 PIPE PENETRATION DETAIL
SCALE: 1 1/2" = 1'-0"

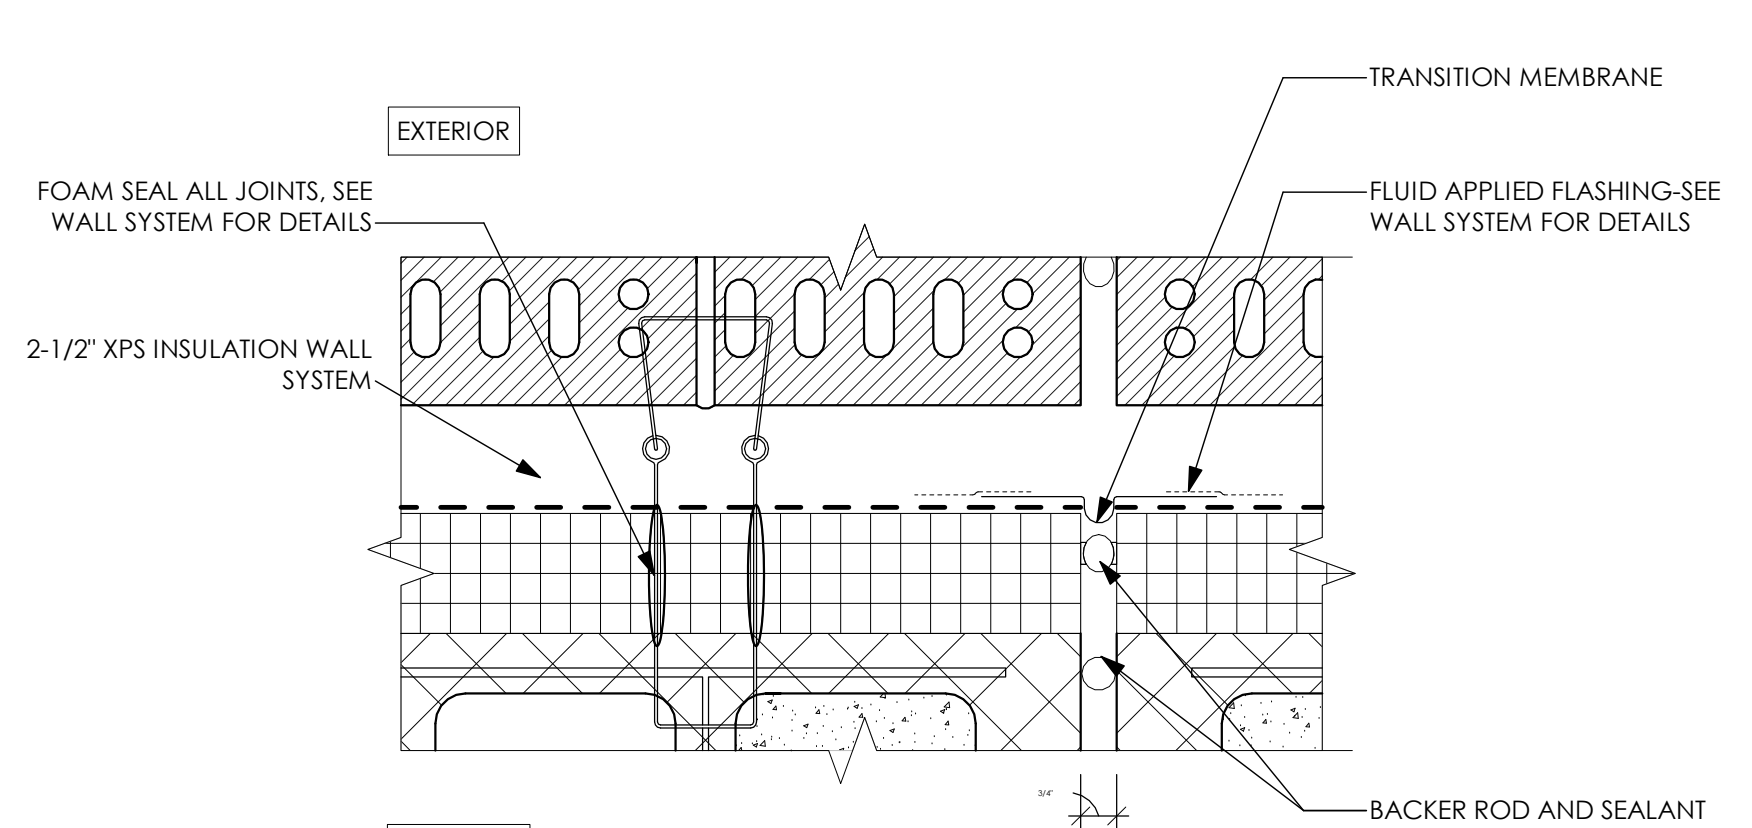


02 INSULATION WALL SYSTEM DETAIL AT EXPANSION JOINT
SCALE: 3" = 1'-0"

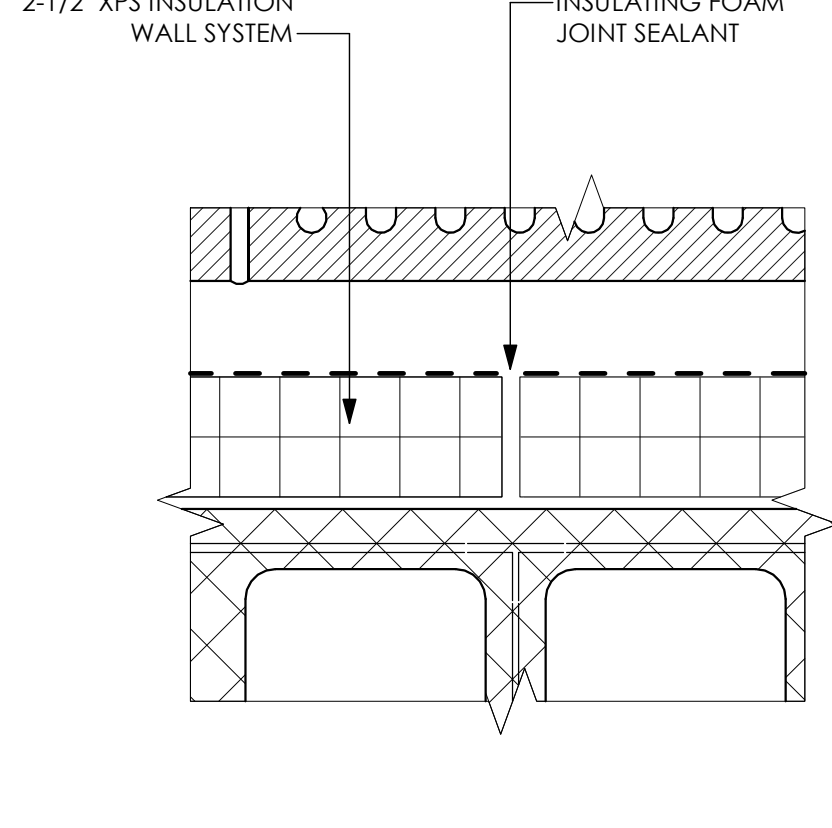


03 TYPICAL INSULATION PENETRATION DETAIL
SCALE: 3" = 1'-0"

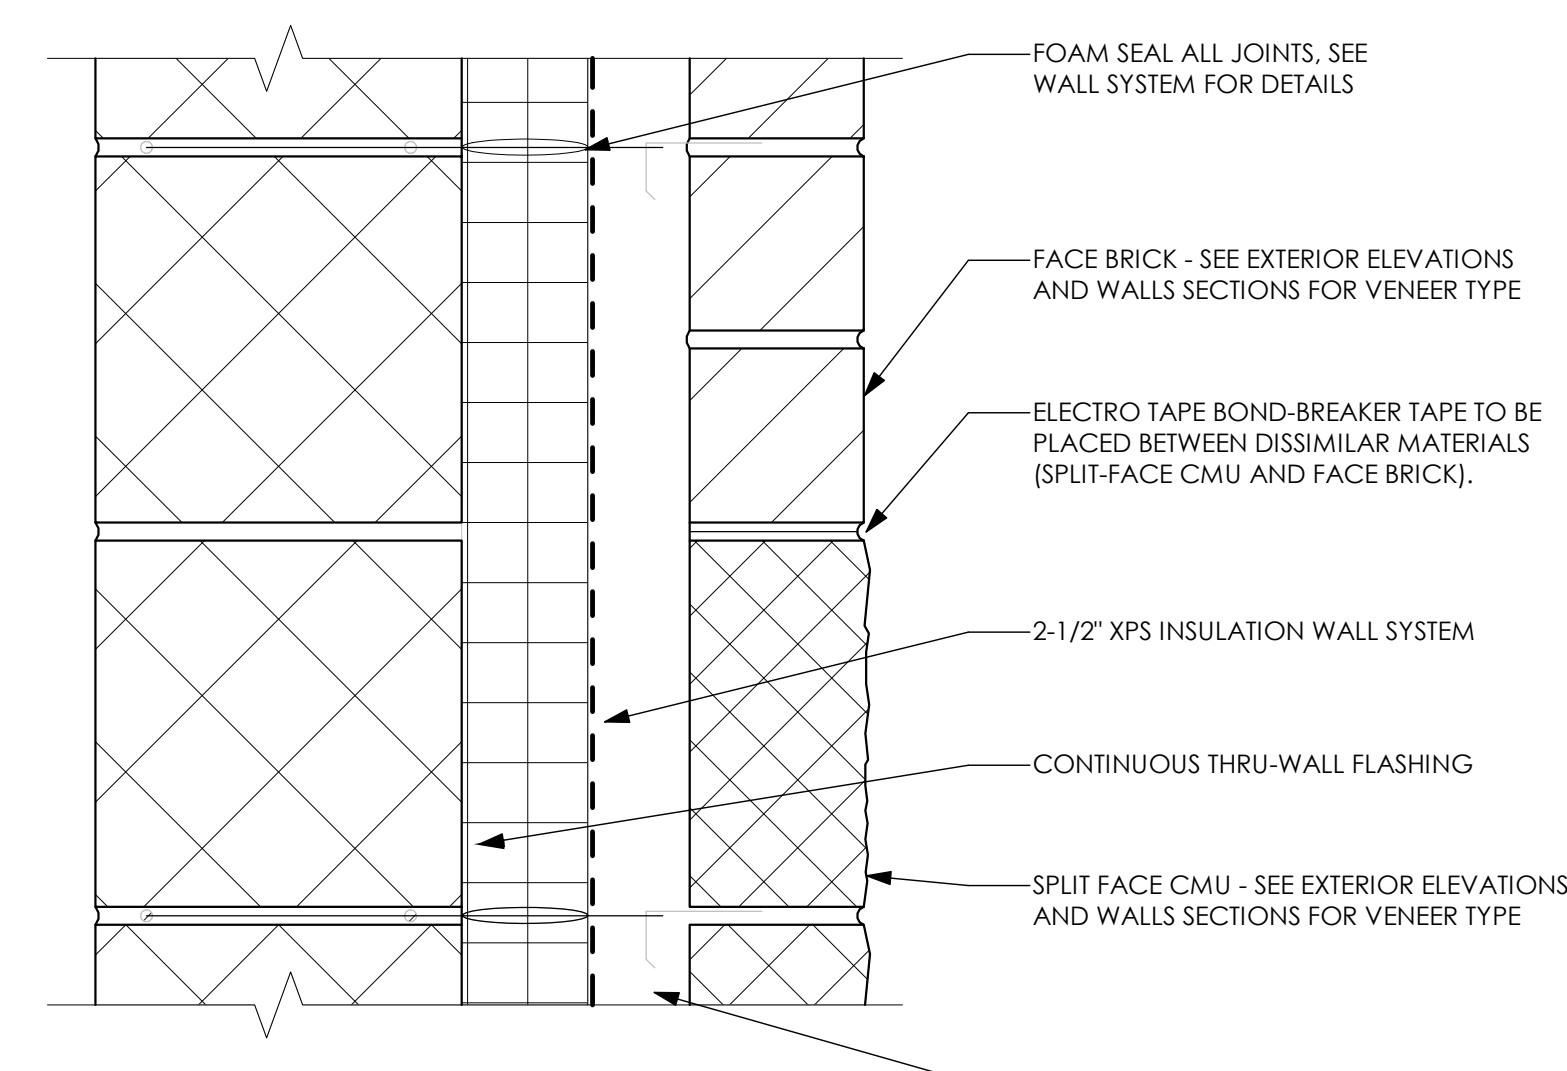


04 BOND BREAK BETWEEN DISSIMILAR MATERIAL DETAIL
SCALE: 3" = 1'-0"

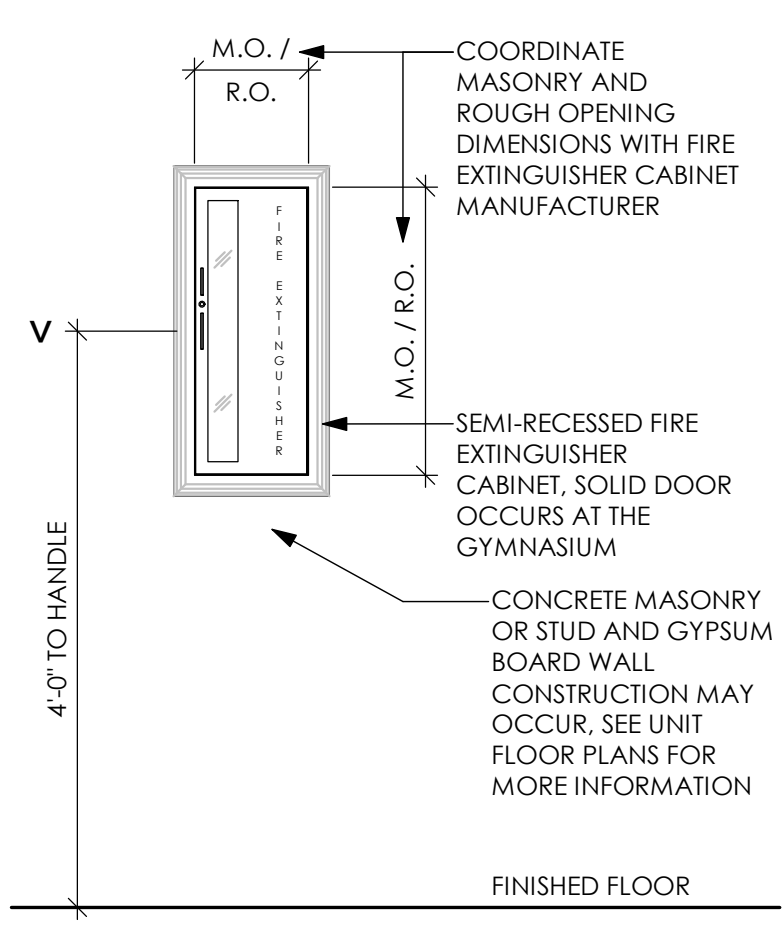


05 FIRE EXTINGUISHER CABINET ELEVATION
SCALE: 3/4" = 1'-0"

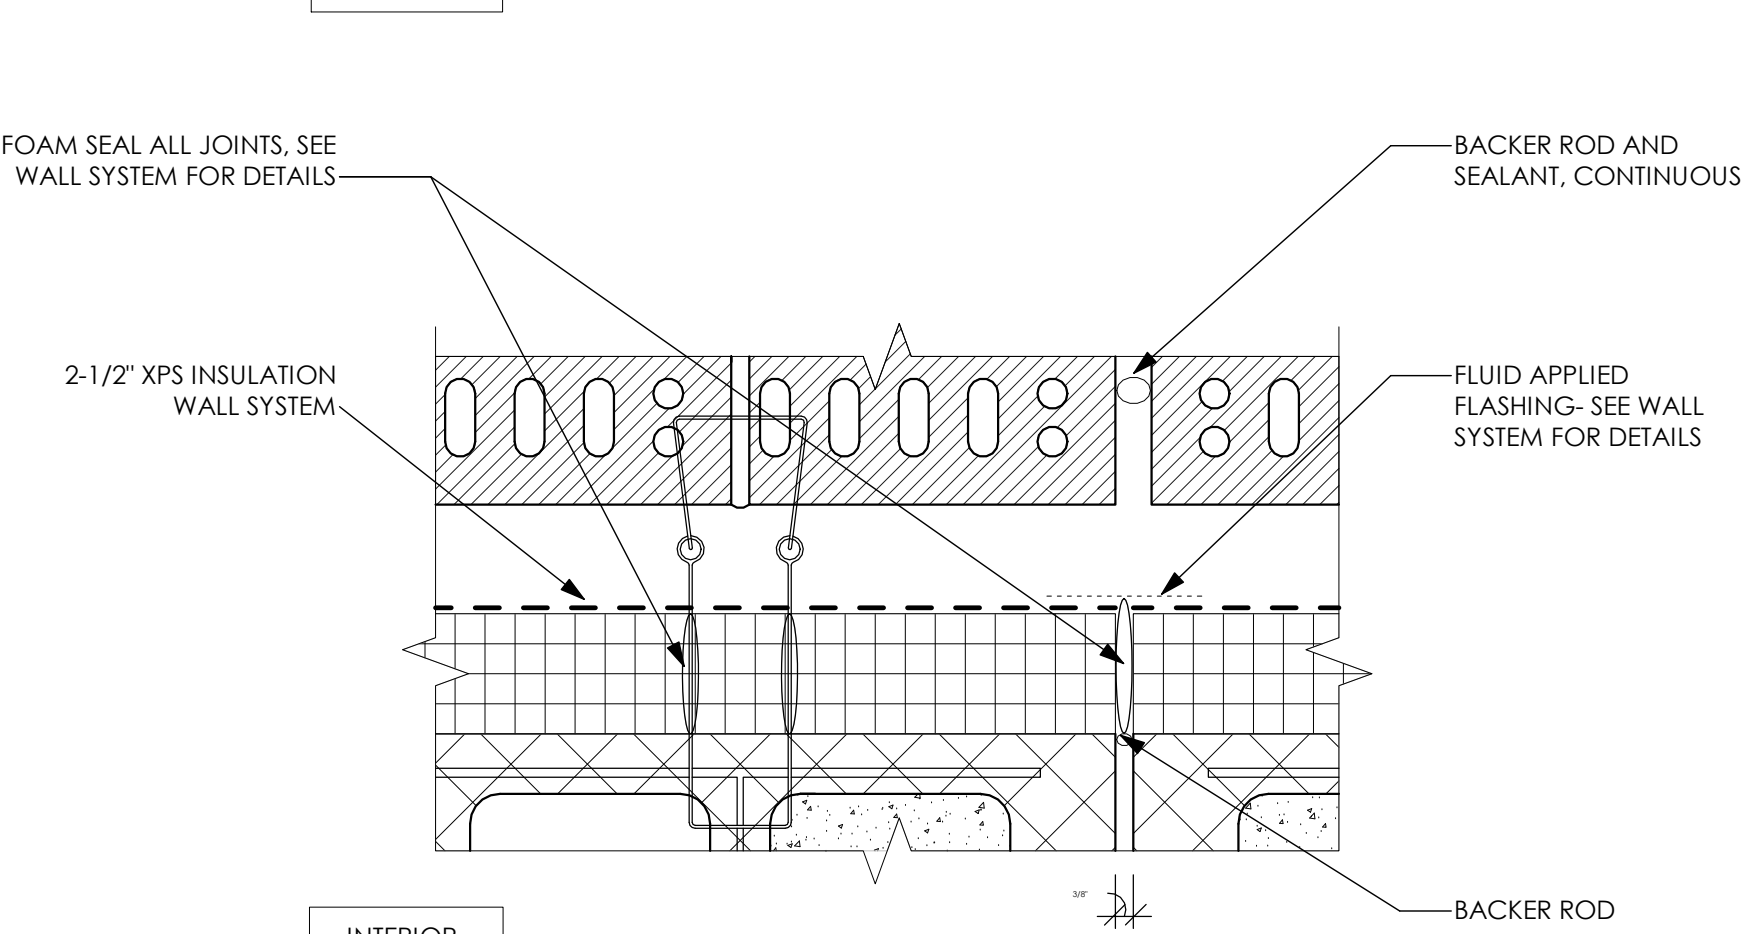


06 INSULATION WALL SYSTEM DETAIL AT CONTROL JOINT
SCALE: 3" = 1'-0"

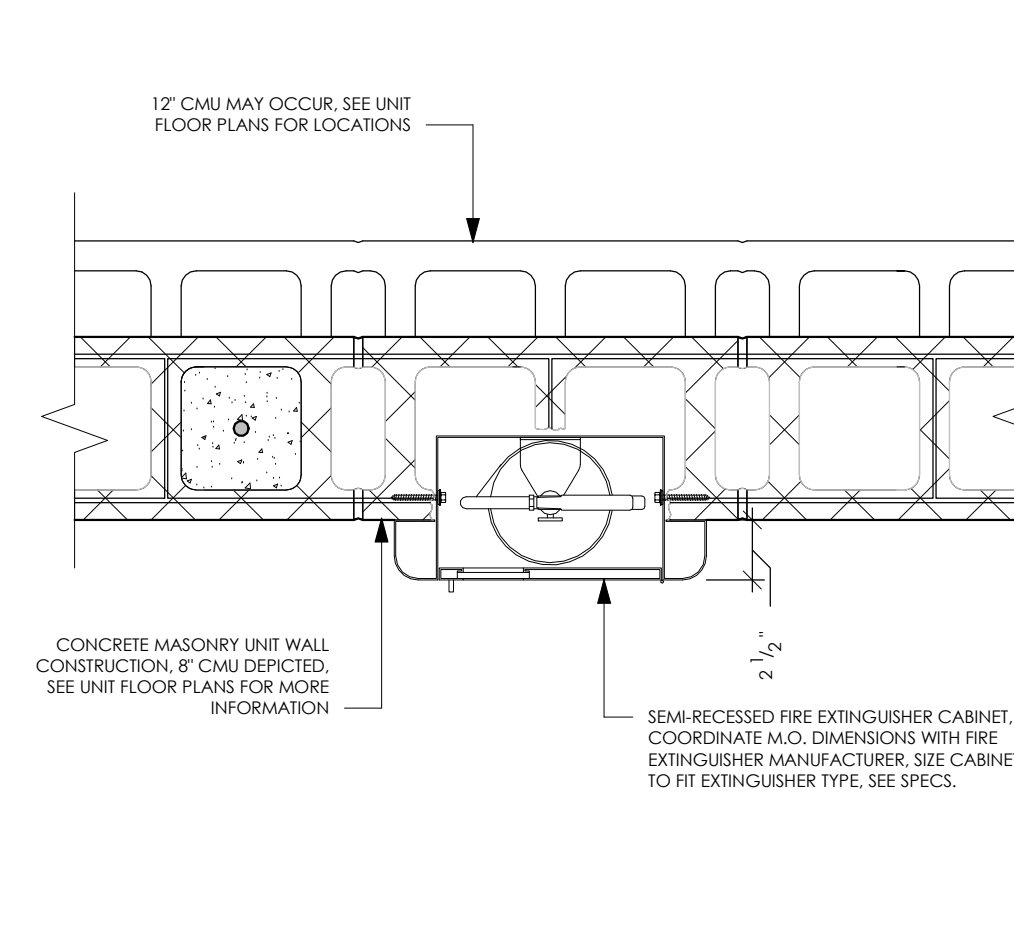


07 FIRE EXTINGUISHER CABINET DETAIL AT CONCRETE MASONRY
SCALE: 1 1/2" = 1'-0"

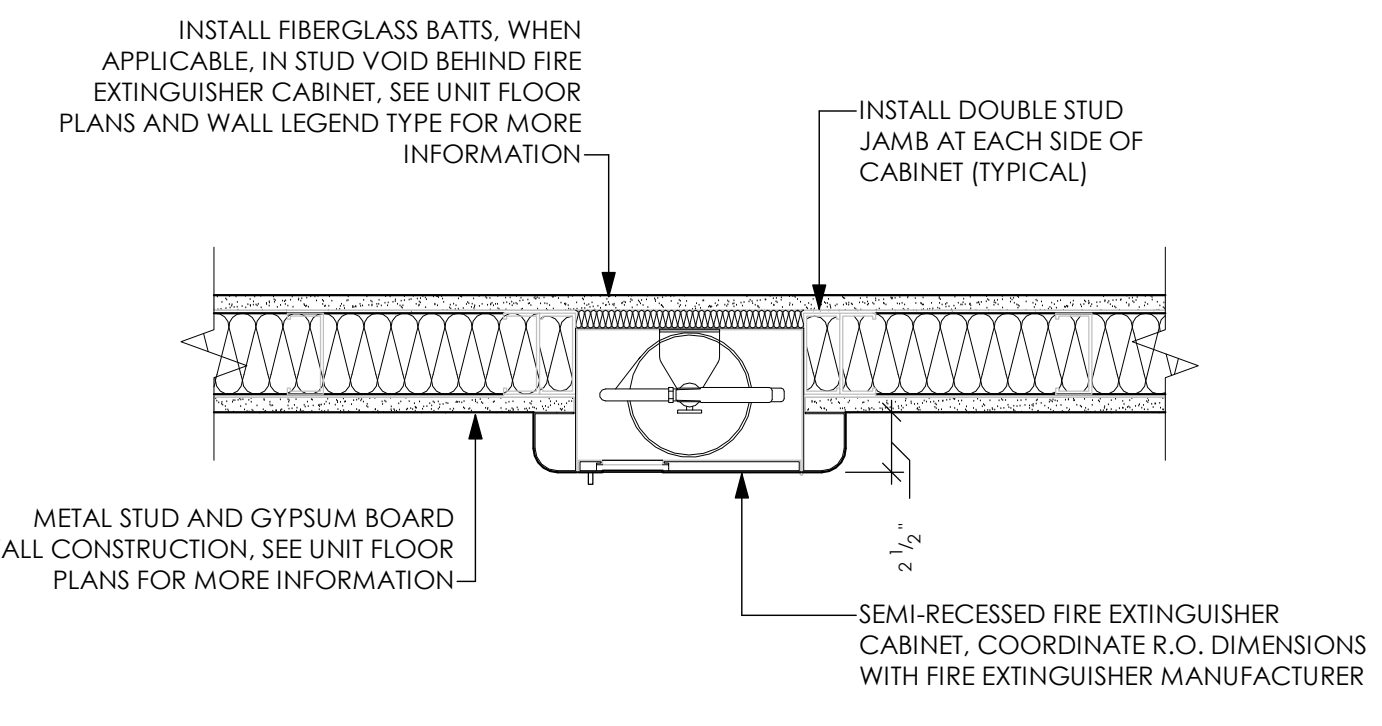


08 FIRE EXTINGUISHER CABINET DETAIL AT STUD AND GYP. BD.
SCALE: 1 1/2" = 1'-0"

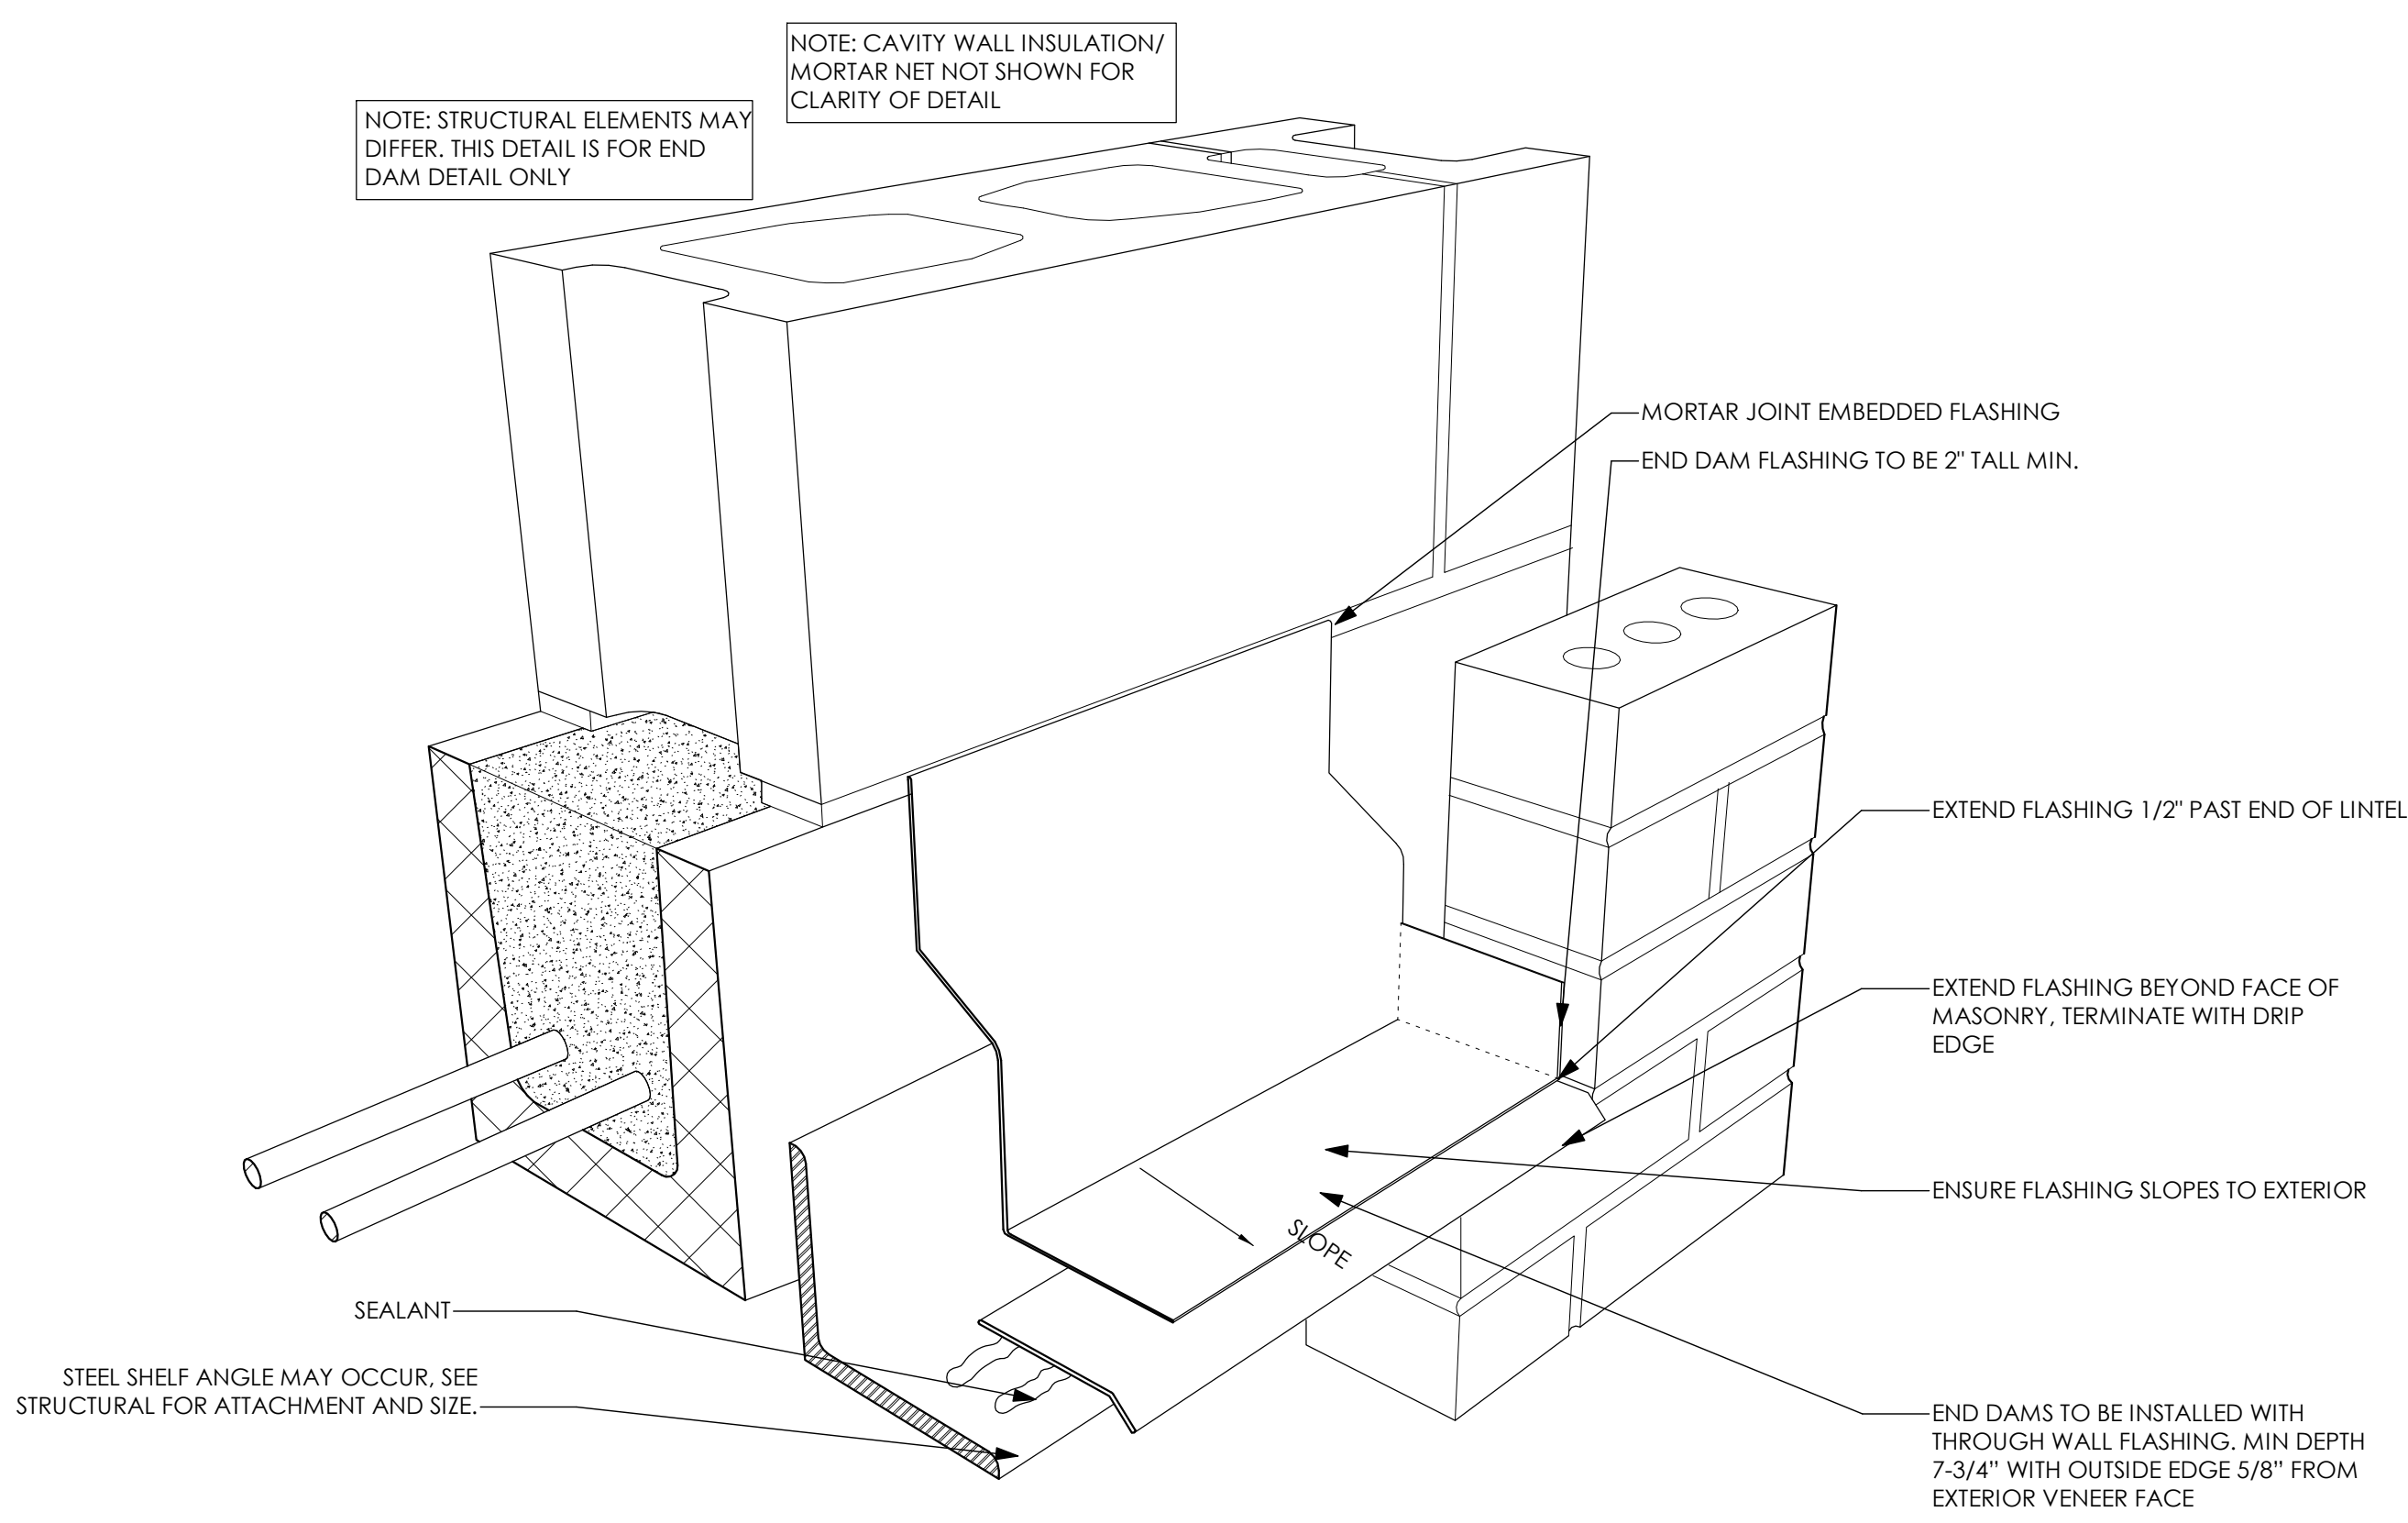


09 END DAM DETAIL
SCALE: 3" = 1'-0"

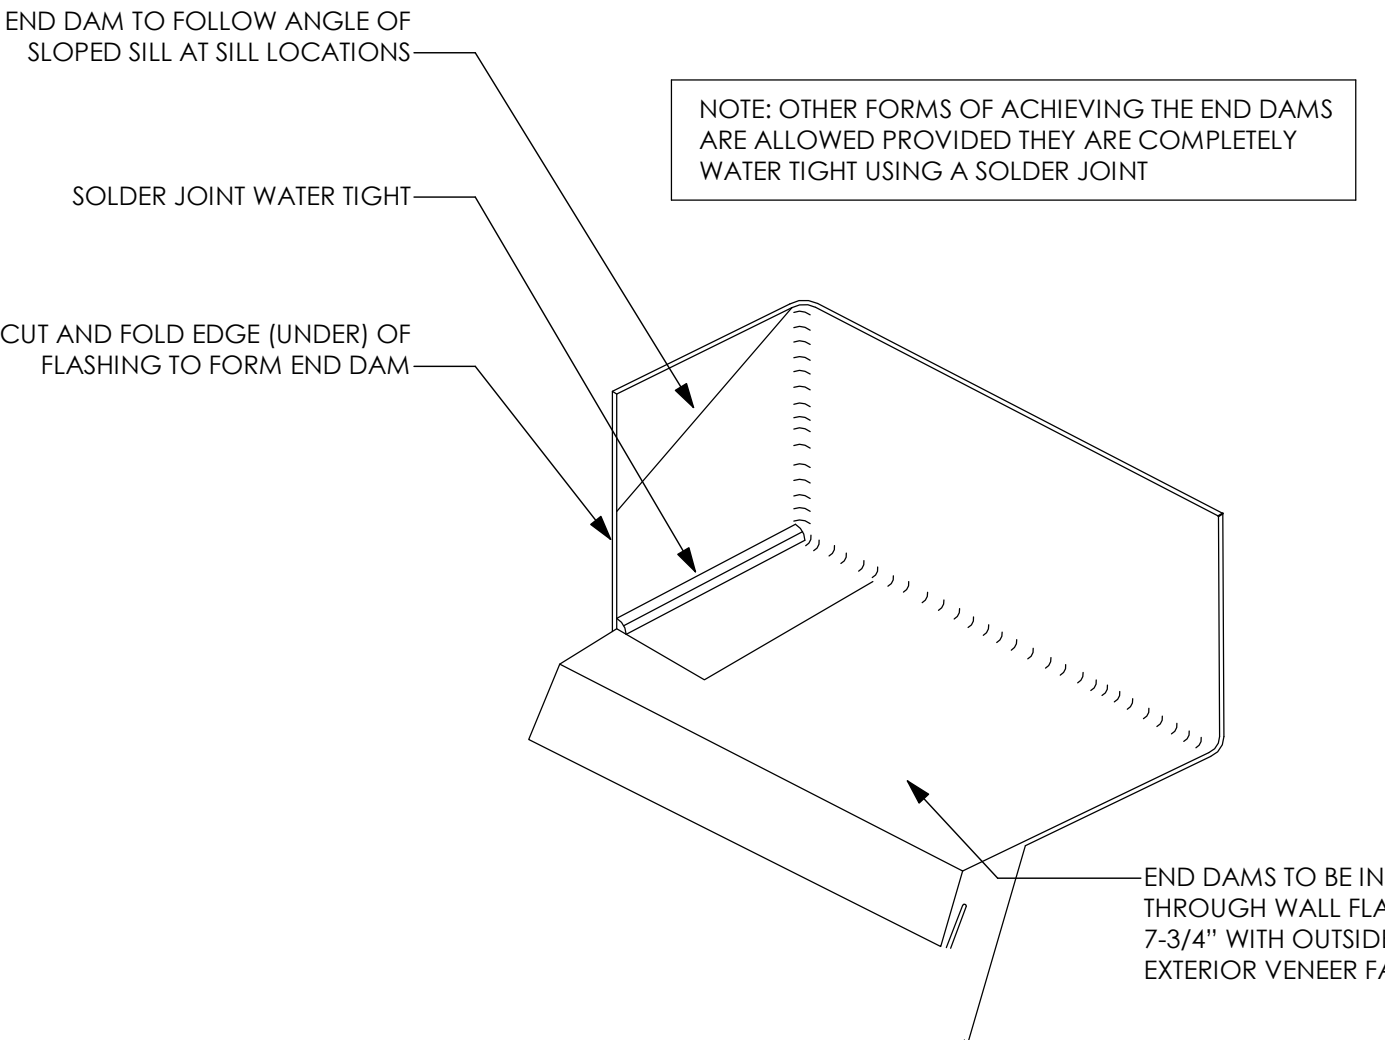


10 END DAM DETAIL
SCALE: 3" = 1'-0"

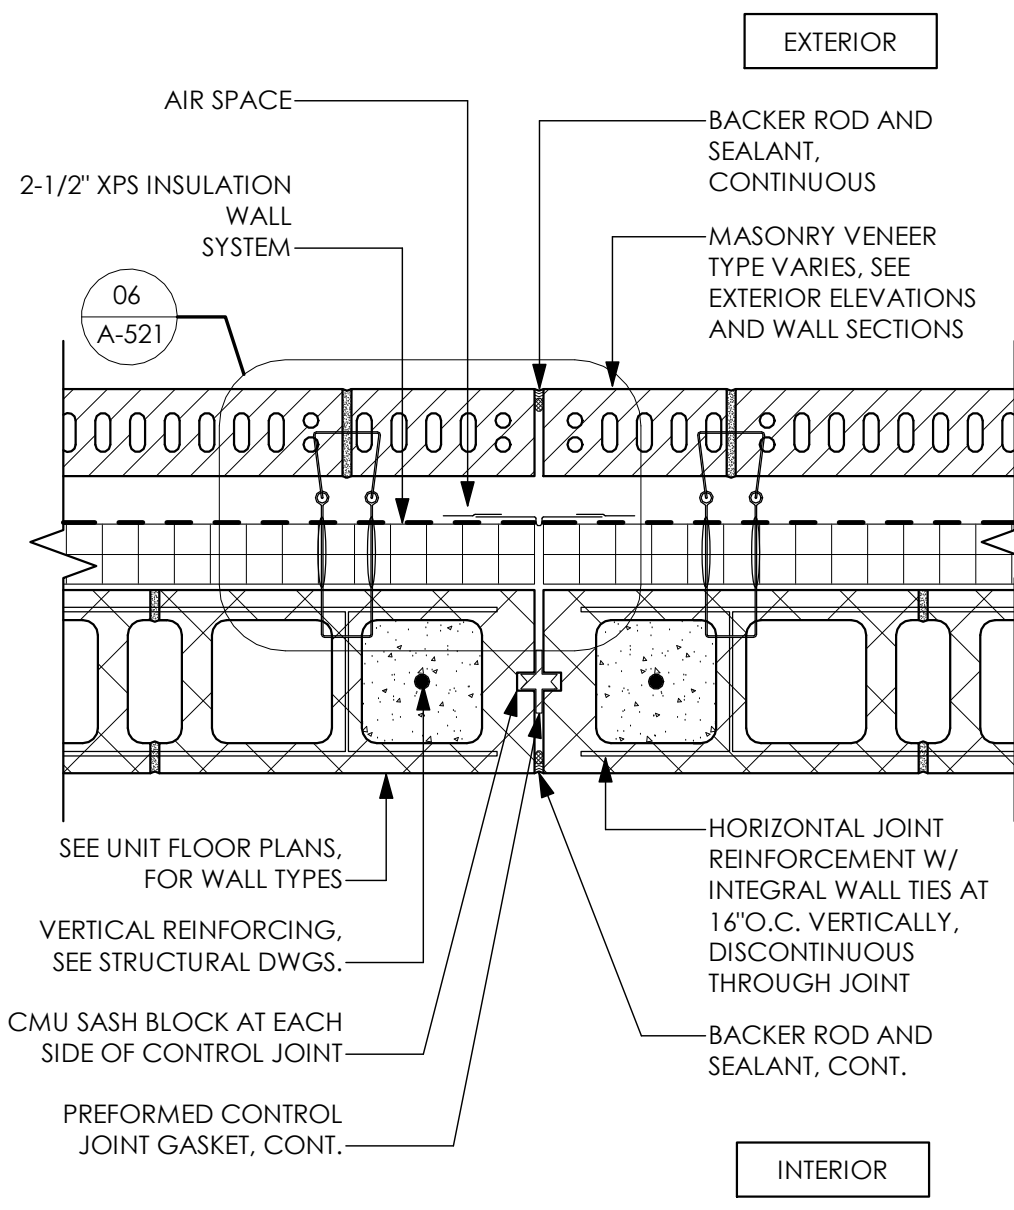


11 CAVITY WALL CONTROL JOINT DETAIL
SCALE: 1 1/2" = 1'-0"

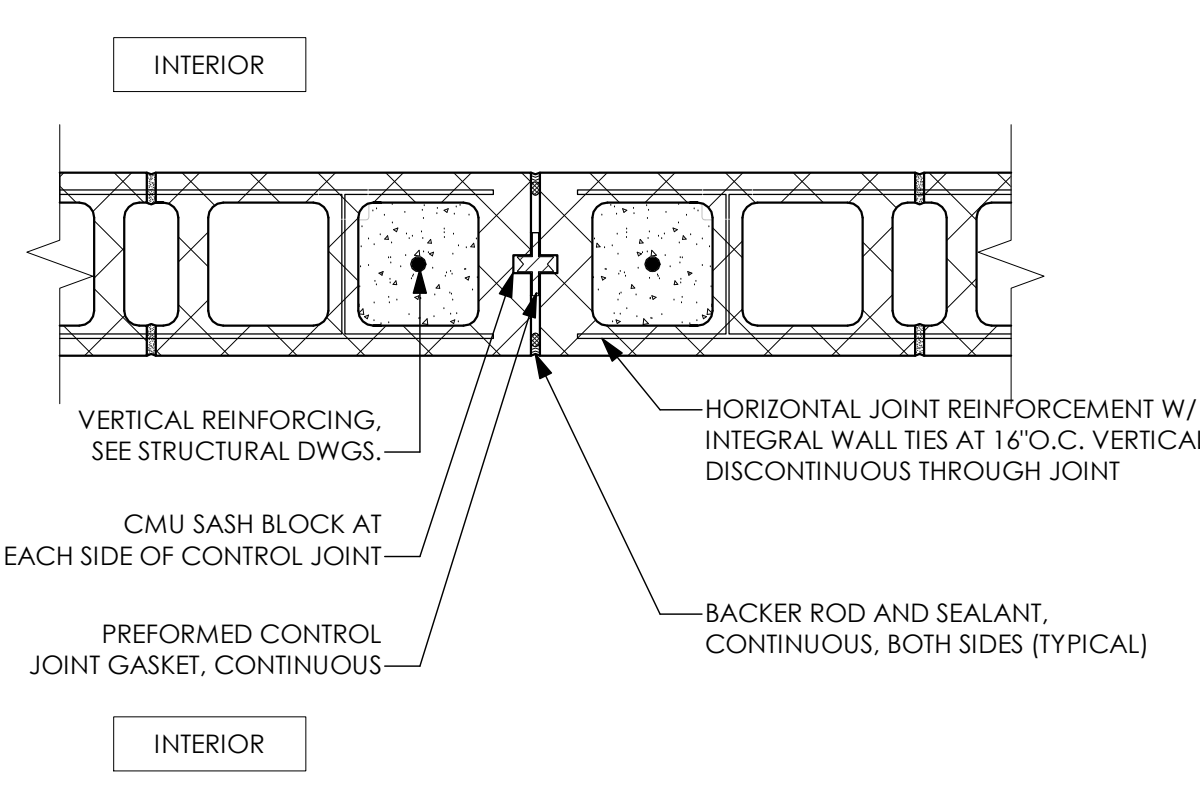


12 INTERIOR CMU WALL CONTROL JOINT DETAIL
SCALE: 1 1/2" = 1'-0"

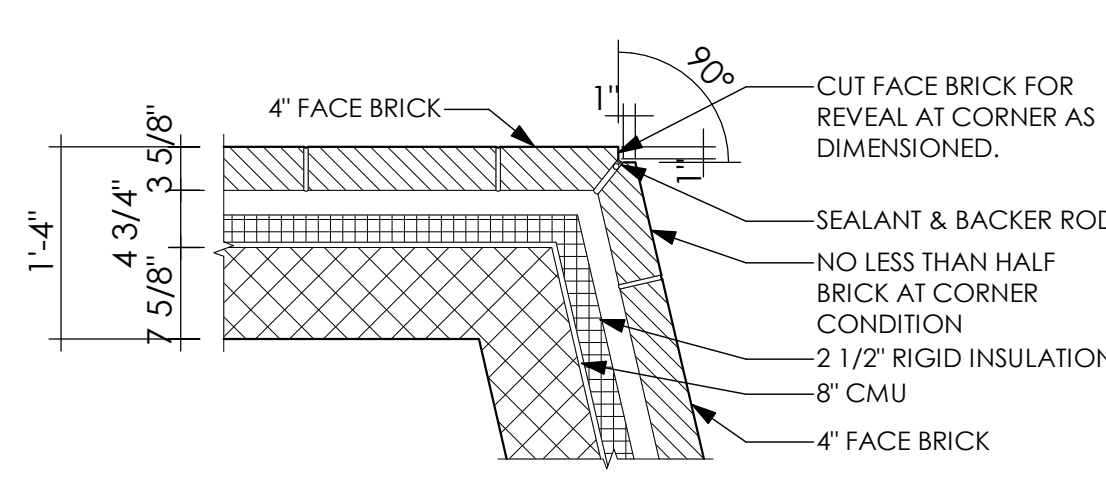

13 TYPICAL MASONRY CORNER DETAIL AT NON-90° CORNERS
3/4" = 1'-0"

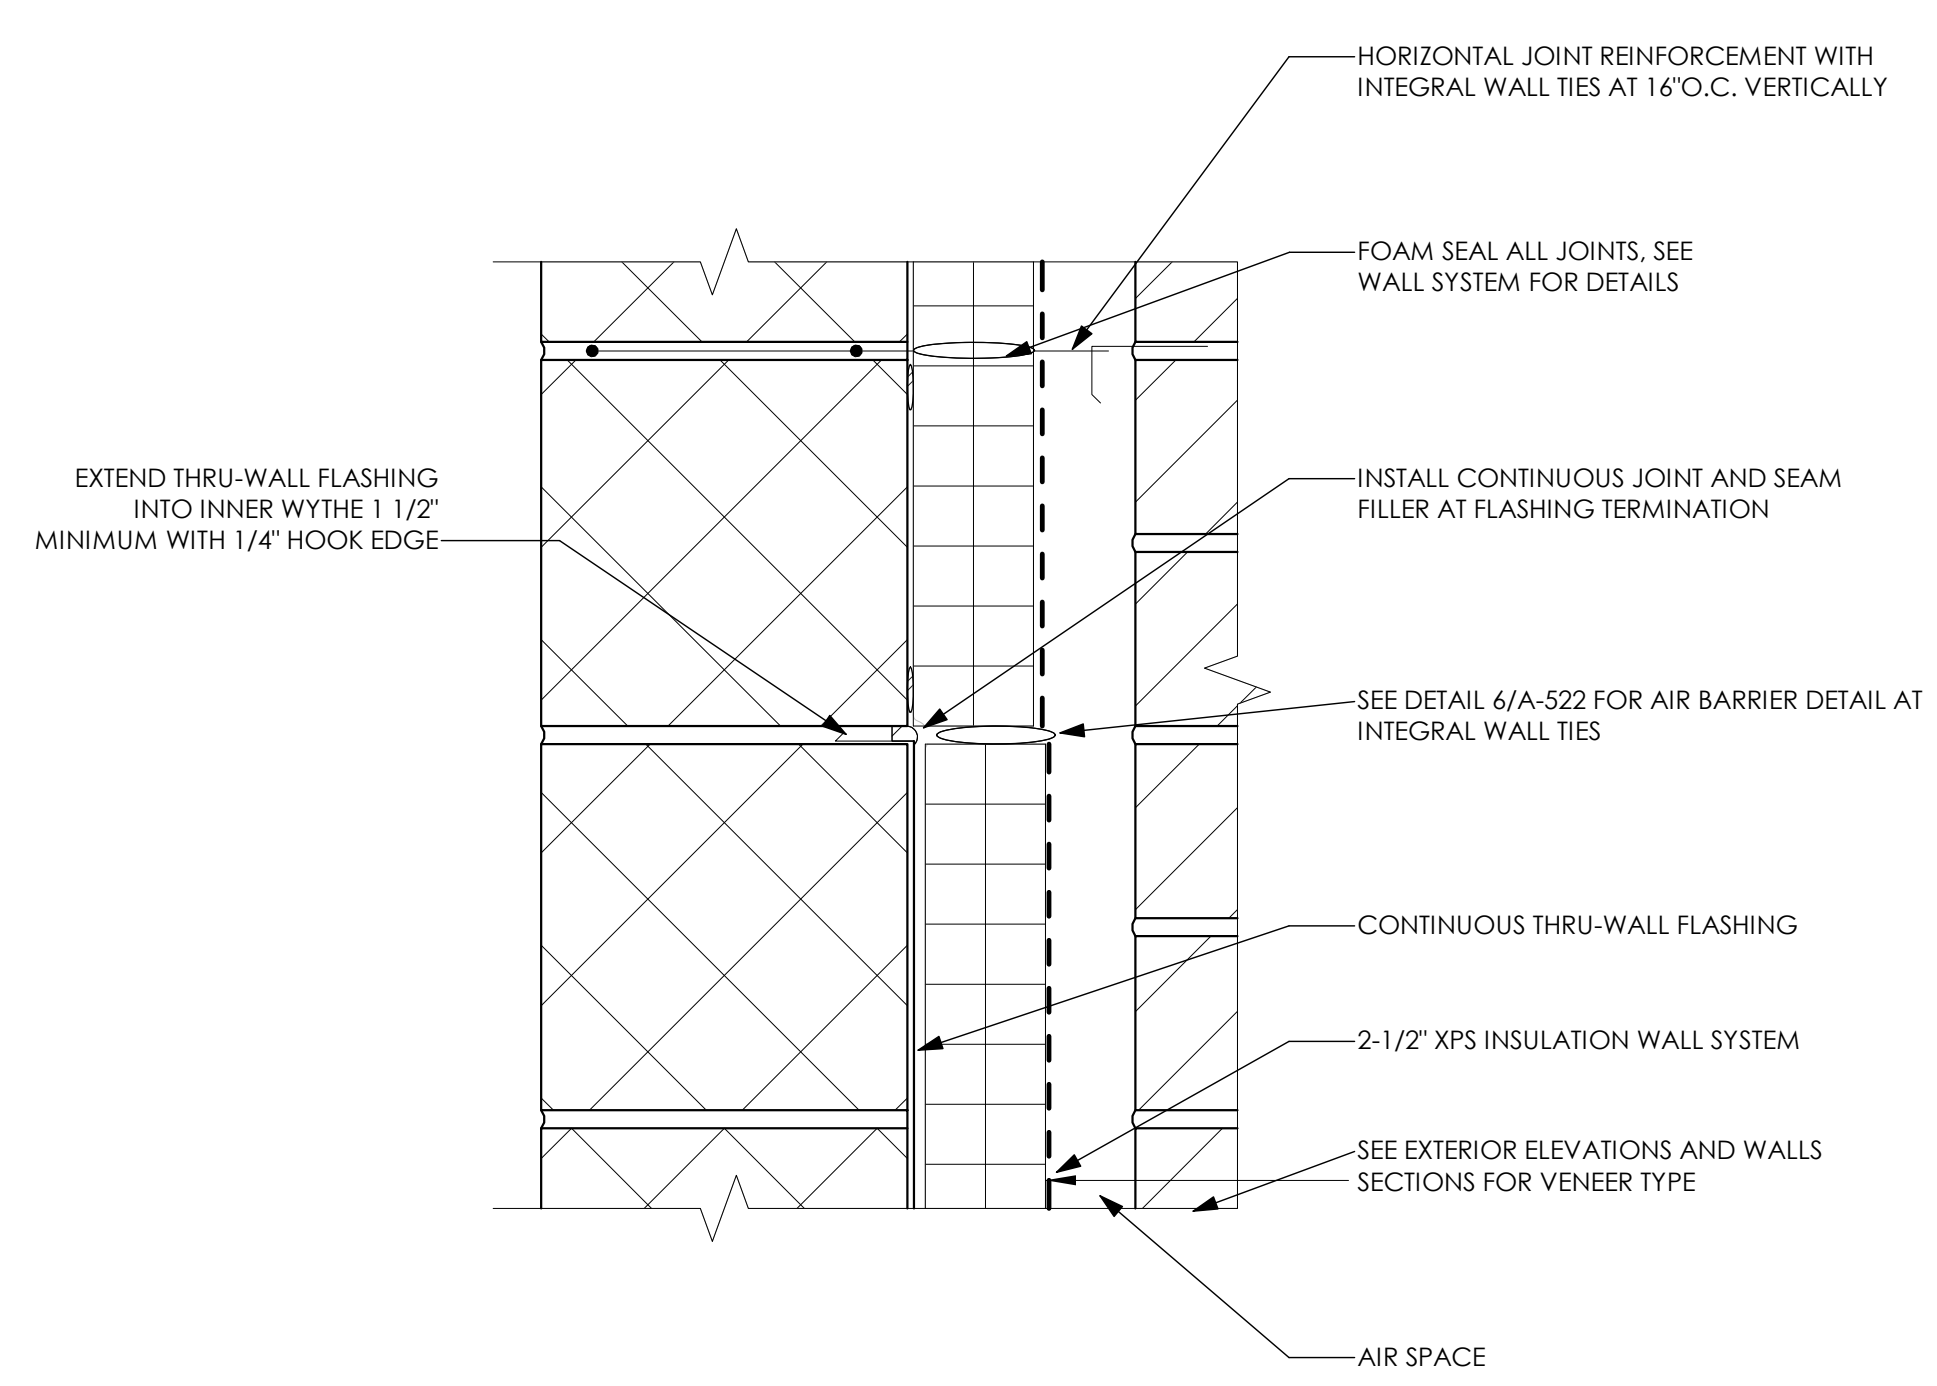

14 THRU-WALL FLASHING TERMINATION DETAIL
SCALE: 3" = 1'-0"

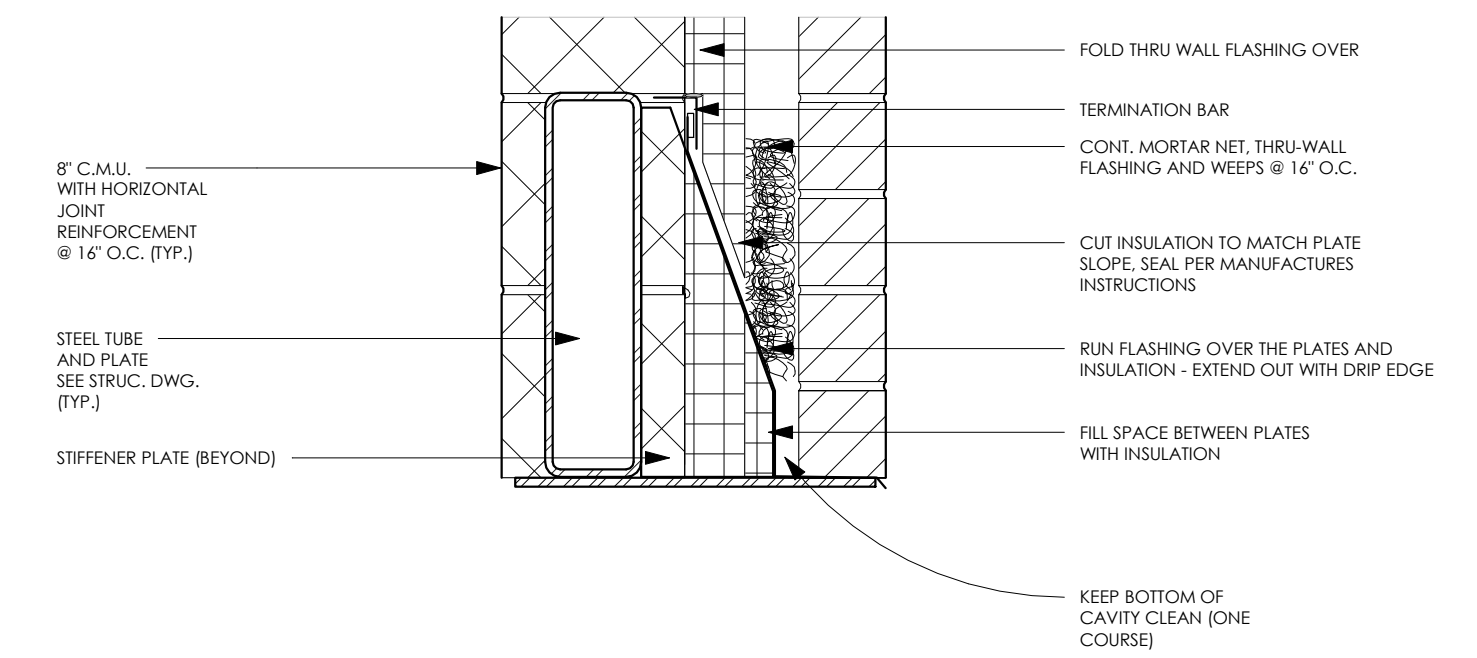

15 FLASHING DETAIL @ STEEL GUSSET PLATE
SCALE: 1 1/2" = 1'-0"

PROJECT NO
2203-1

ARCHITECTURAL VISION GROUP, LTD
PLANNERS
ARCHITECTS
CLEVELAND, OHIO 44145
23850 SPERRY DRIVE

PROFESSIONAL SEAL
SEAL OF THE STATE OF OHIO
SYDNEY S. ARBAC
10376
EXPIRATION DATE 12/31/2023

CONSULTANT:
MASSILLON CITY SCHOOL
MASSILLON WEST ELEMENTARY
PK-3
250 29TH STREET NW, MASSILLON, OHIO 44646
MASSILLON CITY SCHOOL DISTRICT
MASSILLON, OHIO

NO.	DATE	DESCRIPTION
7/23/23	100% BID PERMIT SET	
	ISSUES	

PROJECT NO
2203-1

DRAWN BY

CHECKED BY

DATE

MASONRY DETAILS

SCALE: As Indicated

SHEET NO
A-522