



HORIZONTAL RIGID WALL II METAL PANELS/OUTSIDE CORNER DETAIL

SCALE: 3" = 1'-0"

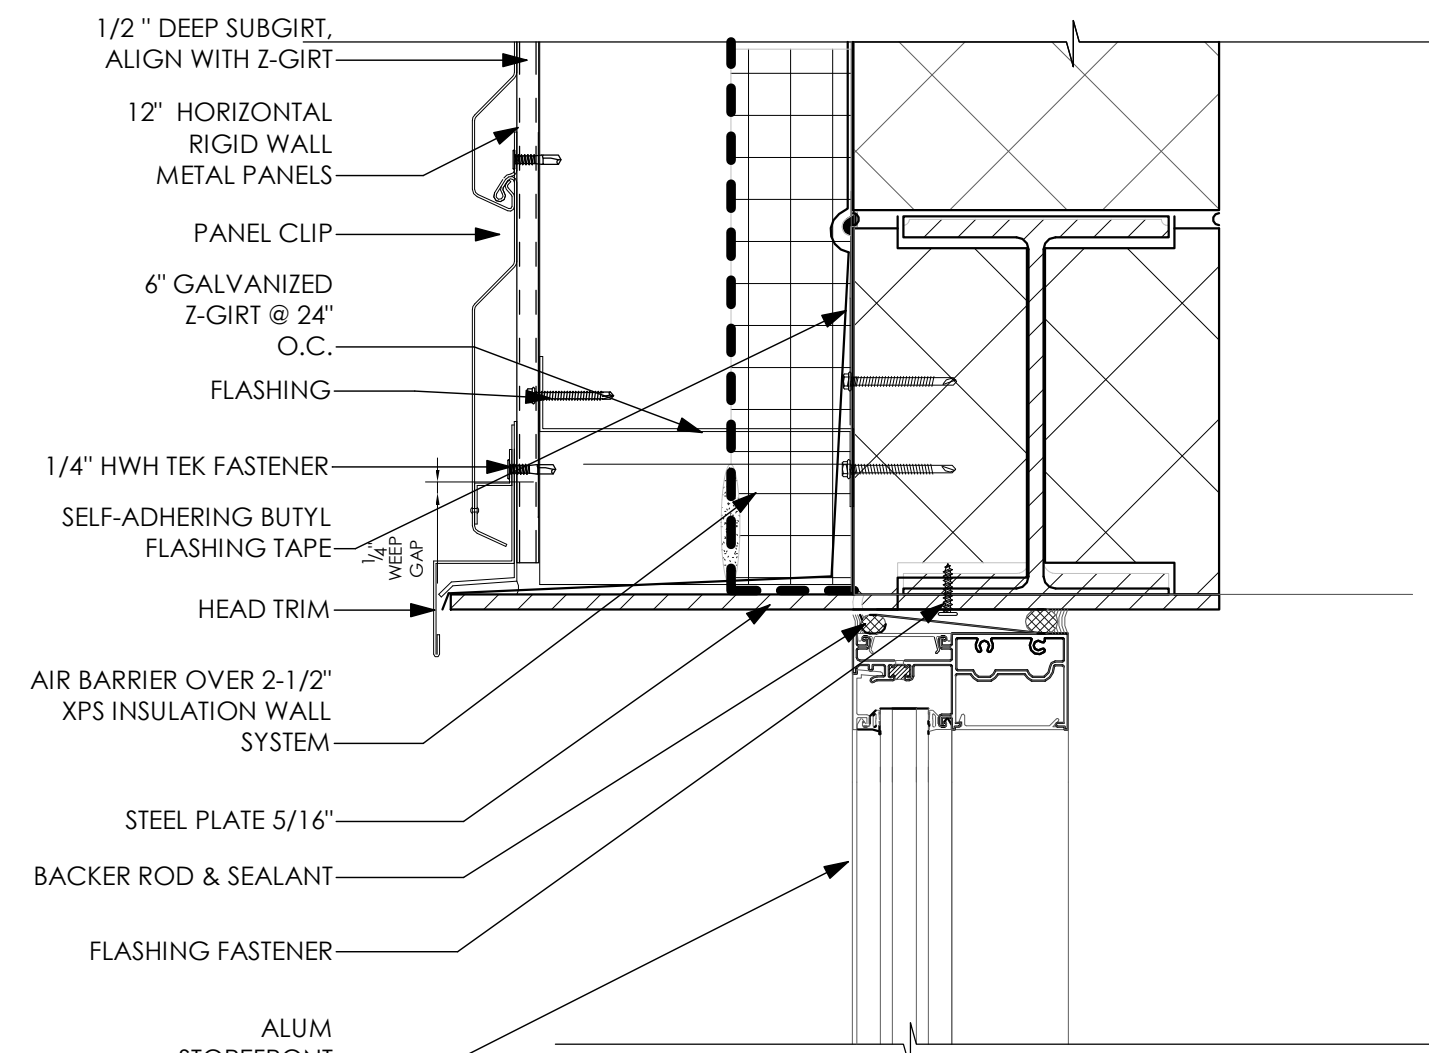


WINDOW HEAD/RIGID WALL II METAL PANEL DETAIL

SCALE: 3" = 1'-0"

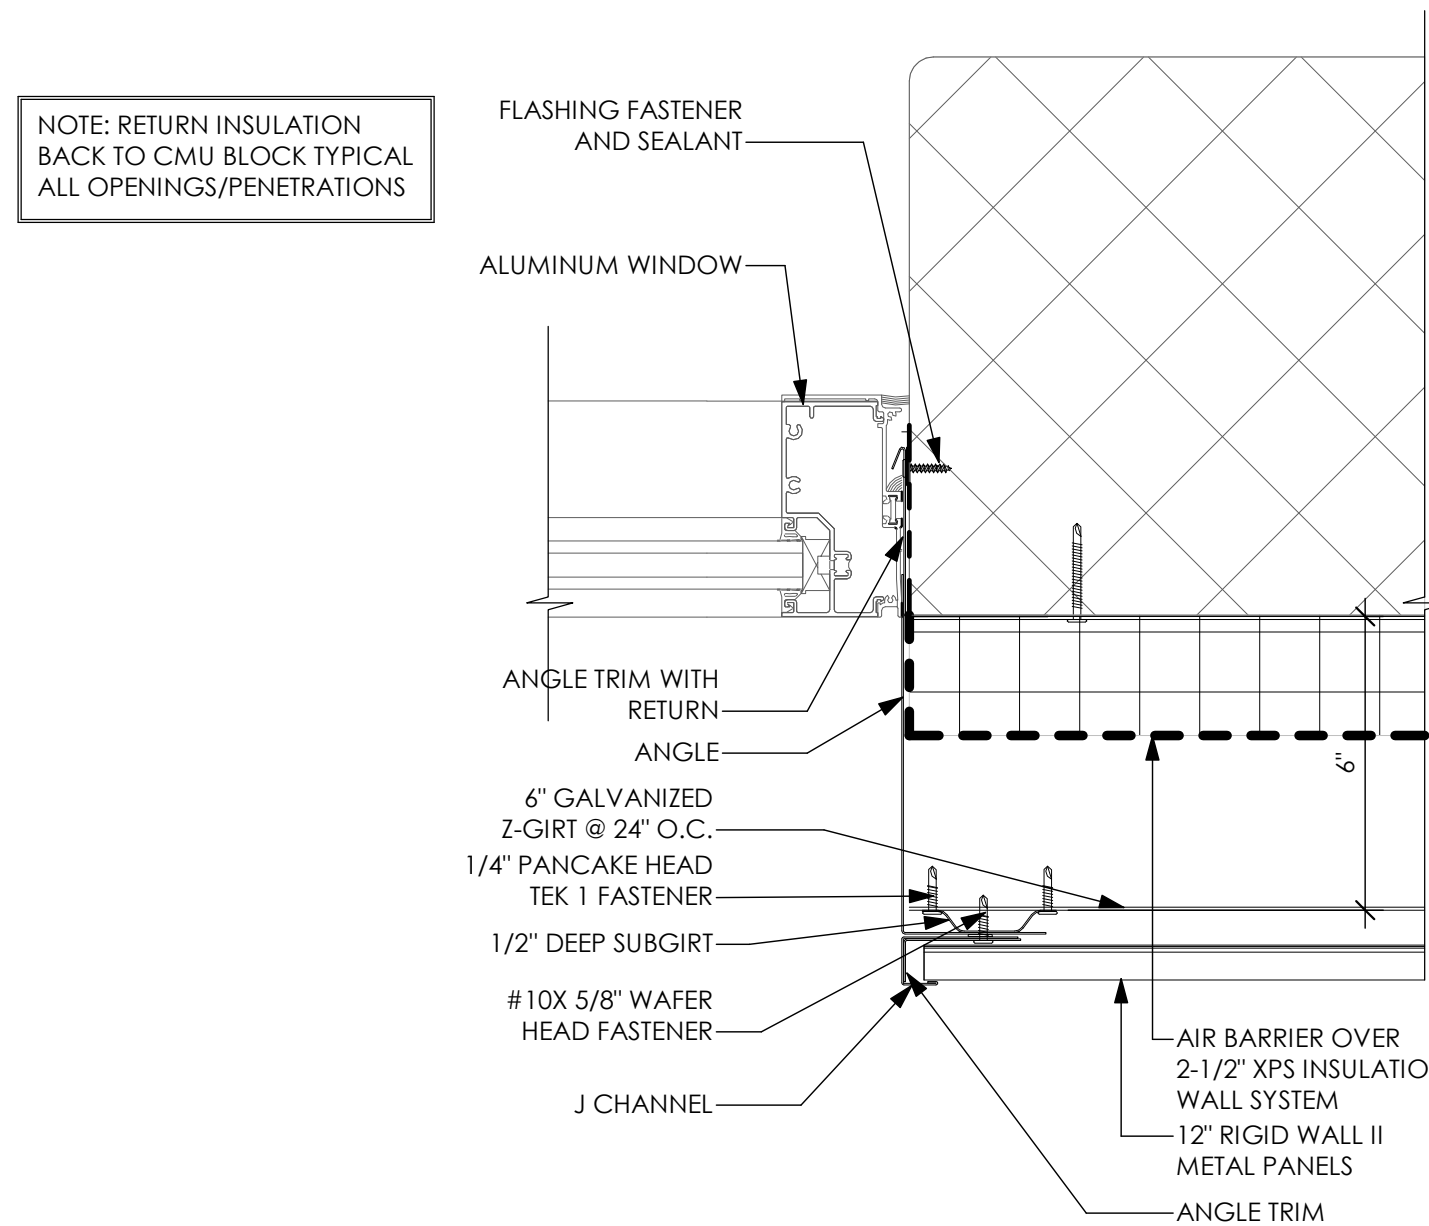


WINDOW JAMB/RIGID WALL II METAL PANEL DETAIL

SCALE: 3" = 1'-0"

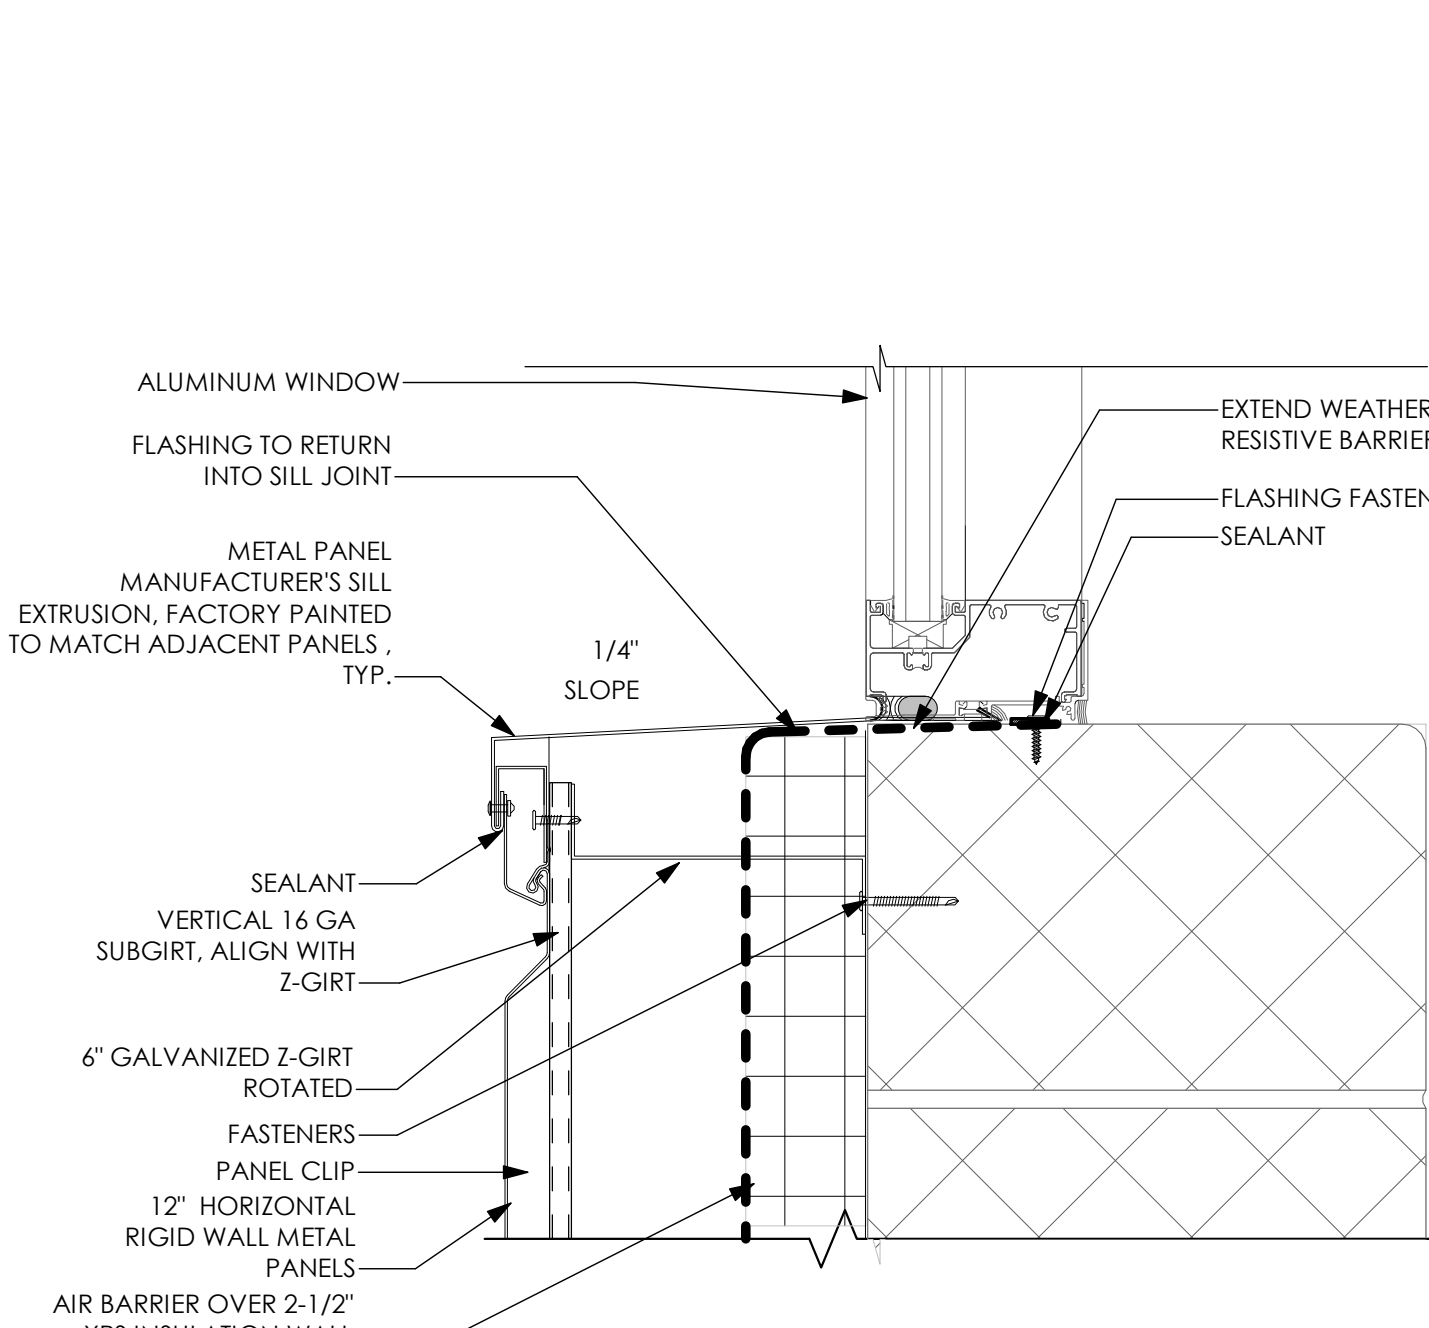


WINDOW/SILL RIGID WALL II METAL PANEL DETAIL

SCALE: 3" = 1'-0"

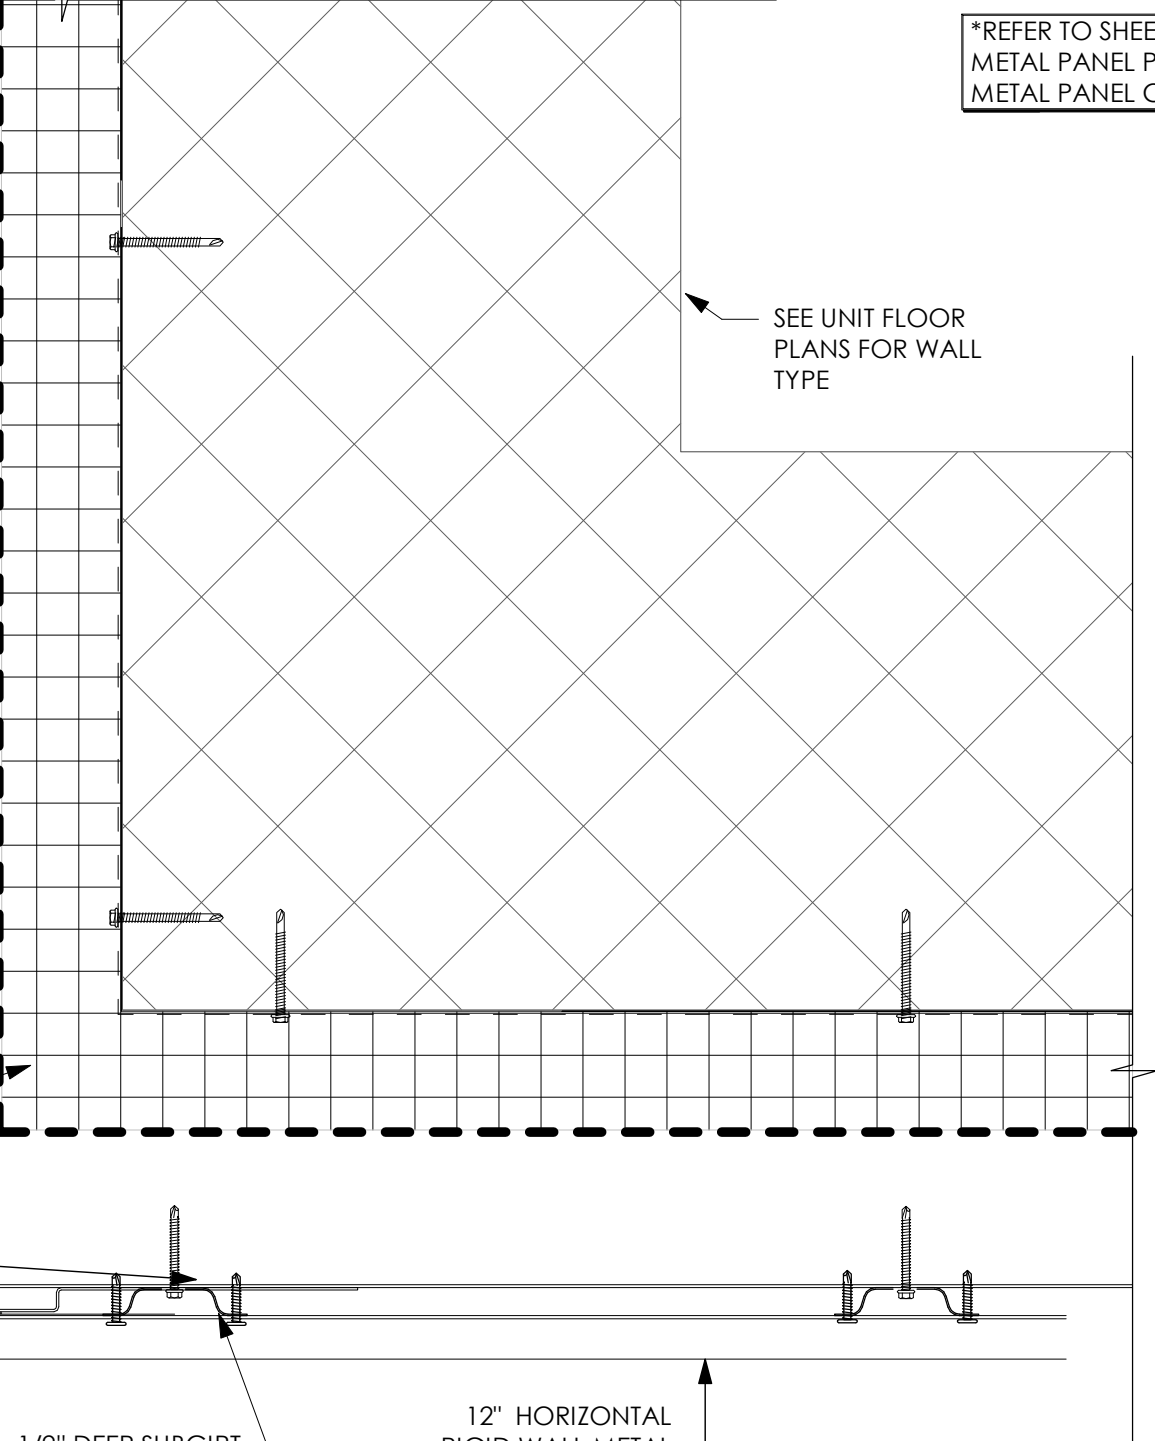


COPING/RIGID WALL II METAL PANEL DETAIL

SCALE: 3" = 1'-0"

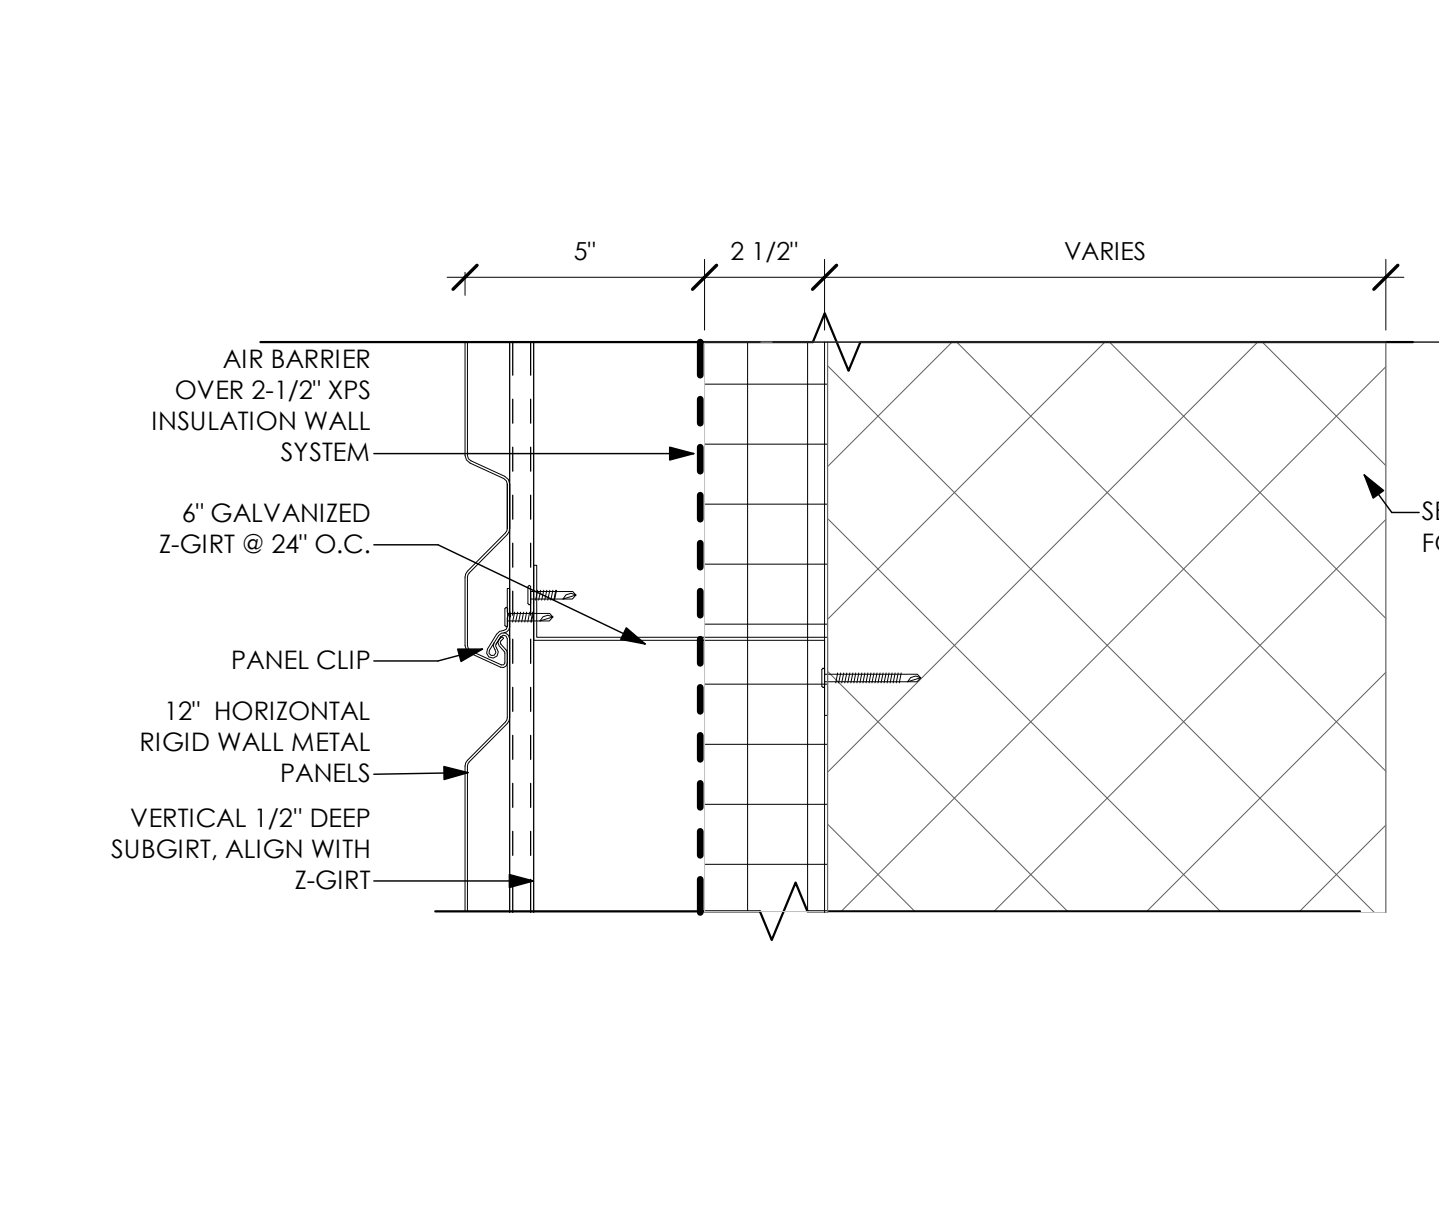


COPING/RIGID WALL II METAL PANEL DETAIL

SCALE: 3" = 1'-0"

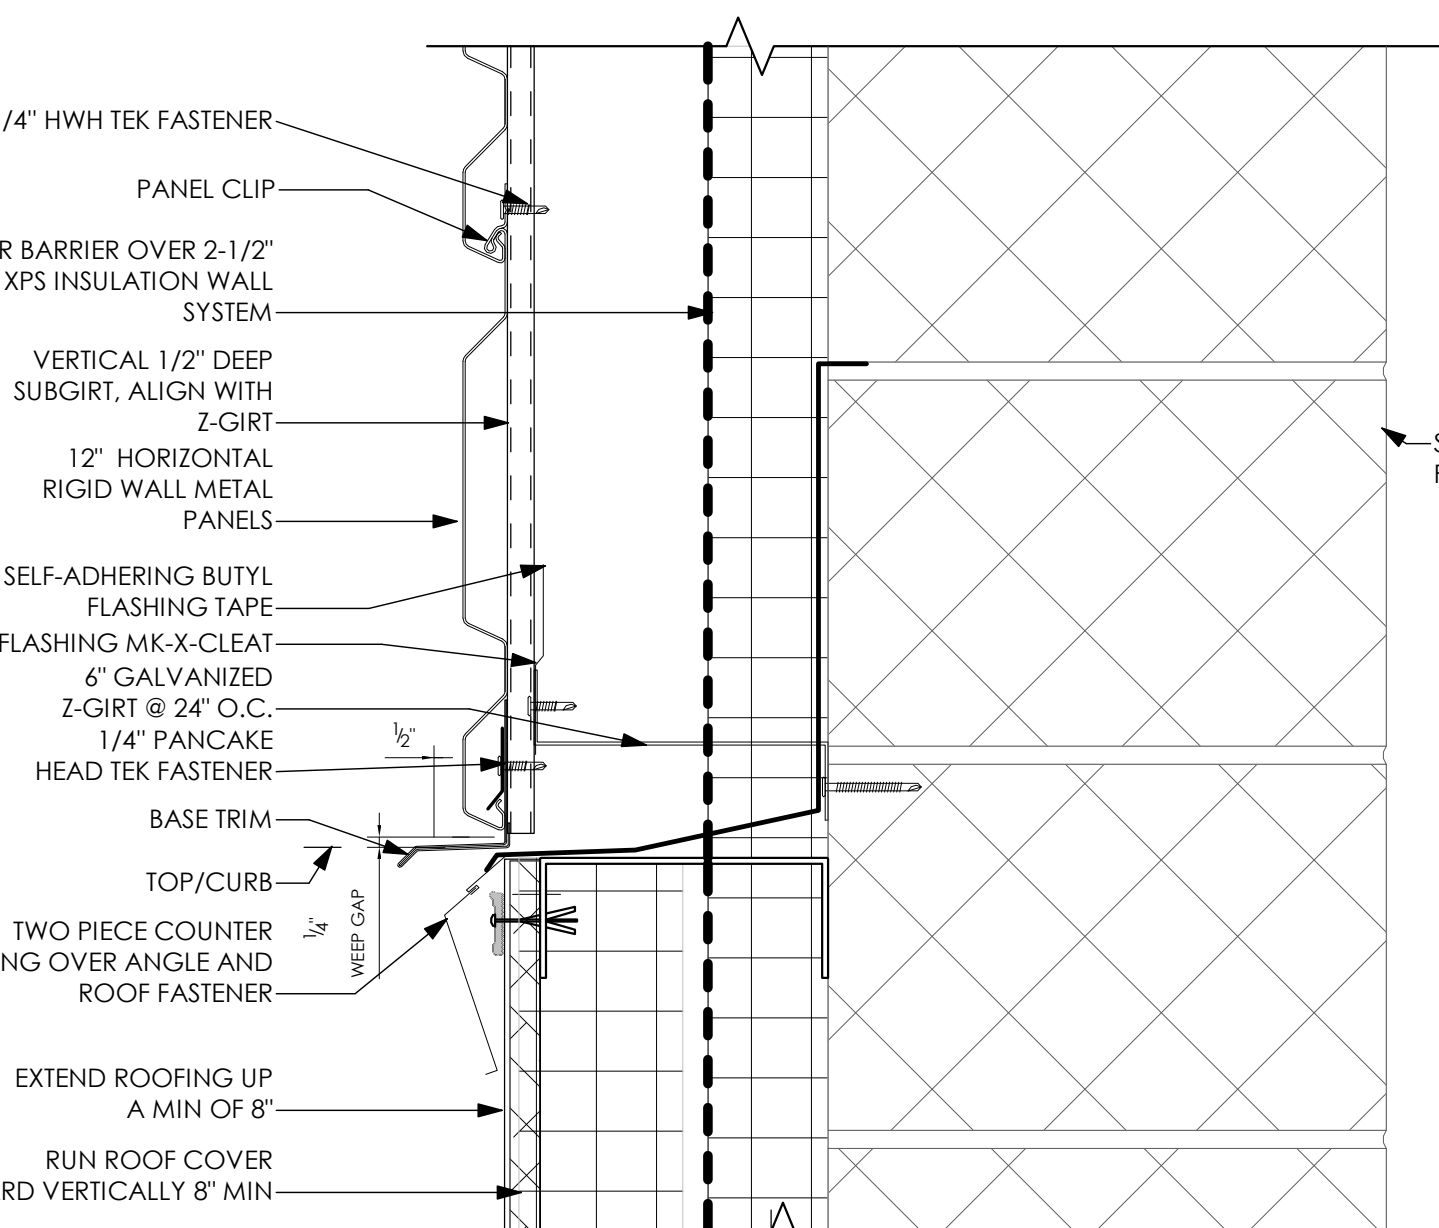


ROOF/RIGID WALL II METAL PANEL DETAIL

SCALE: 3" = 1'-0"

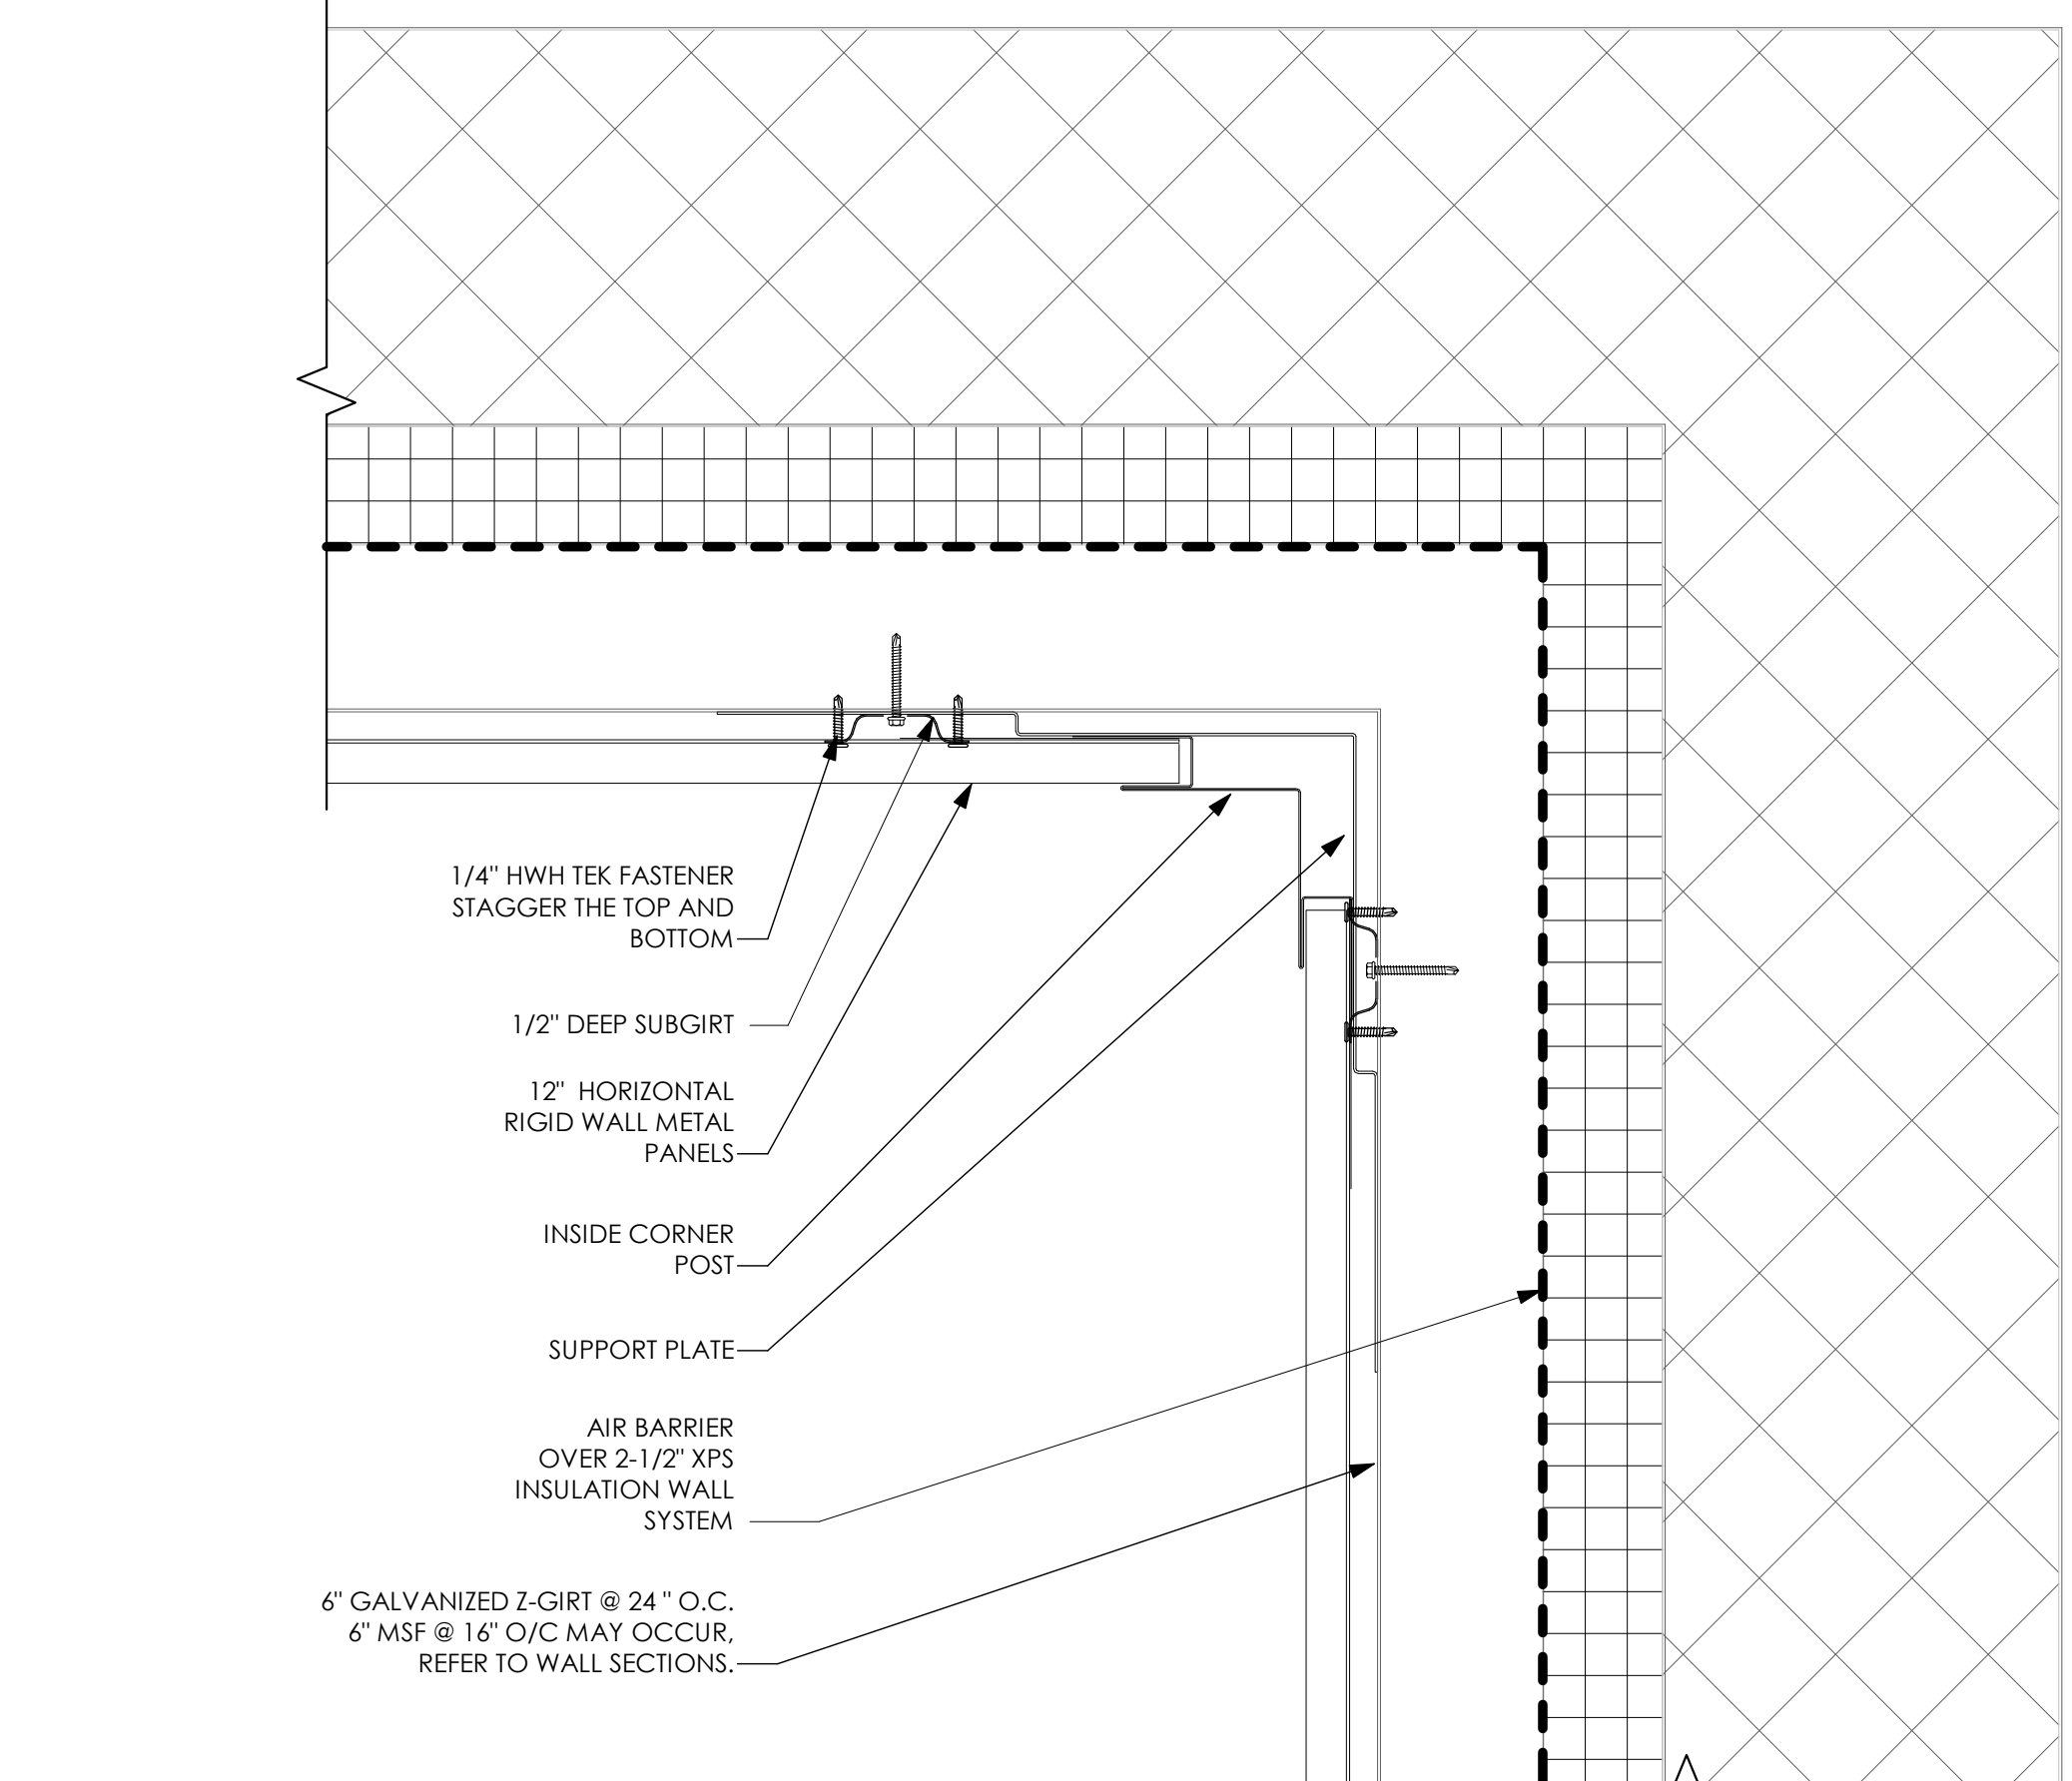


HORIZONTAL RIGID WALL II METAL PANELS/INSIDE CORNER DETAIL

SCALE: 3" = 1'-0"

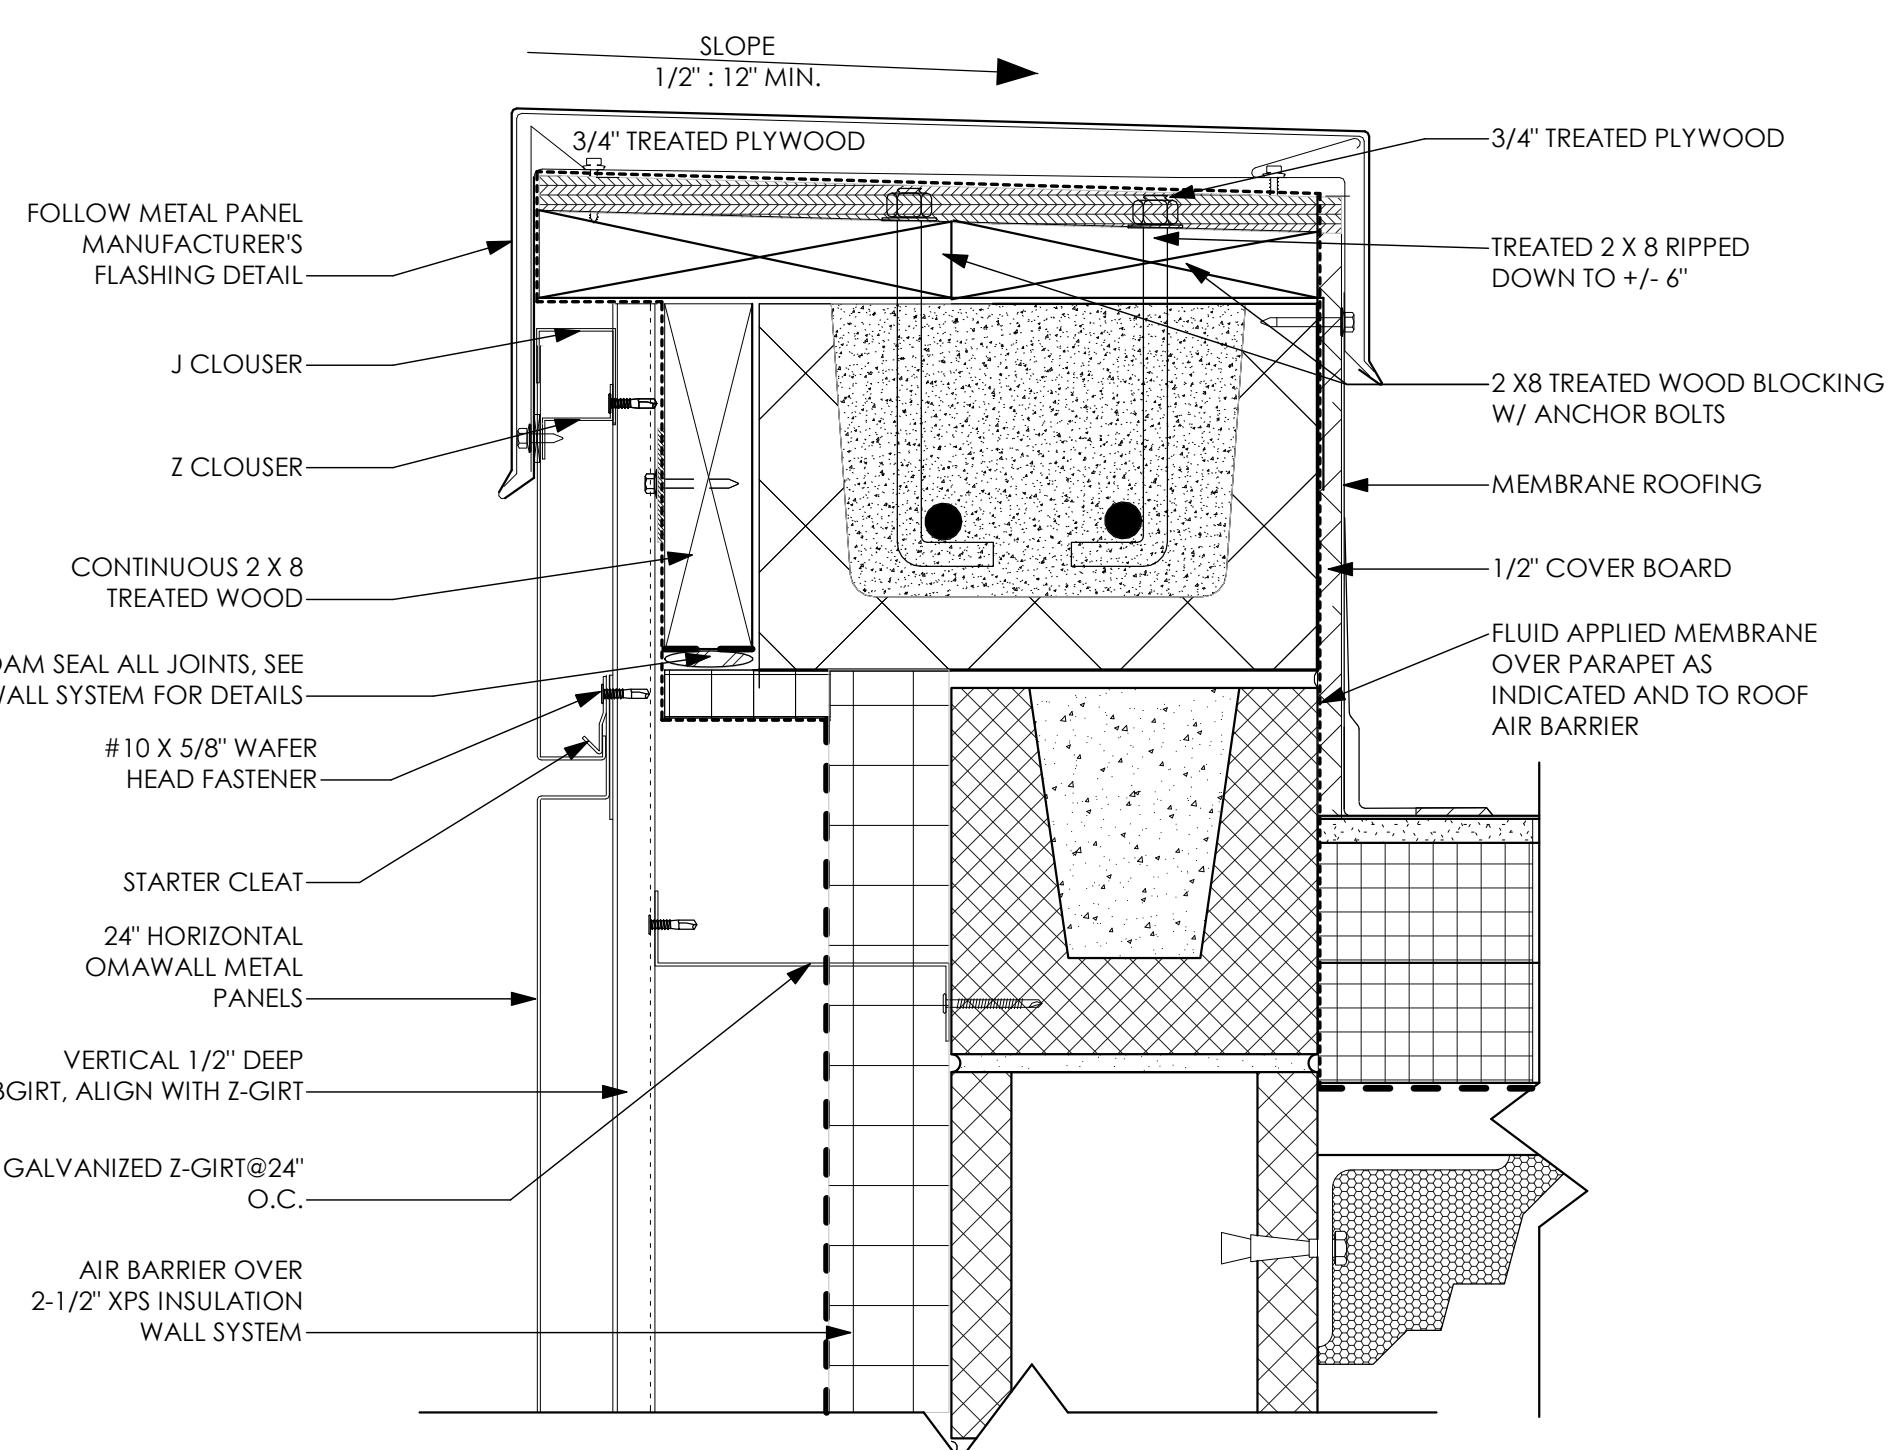


COPING/OMAWALL METAL PANEL DETAIL

SCALE: 3" = 1'-0"

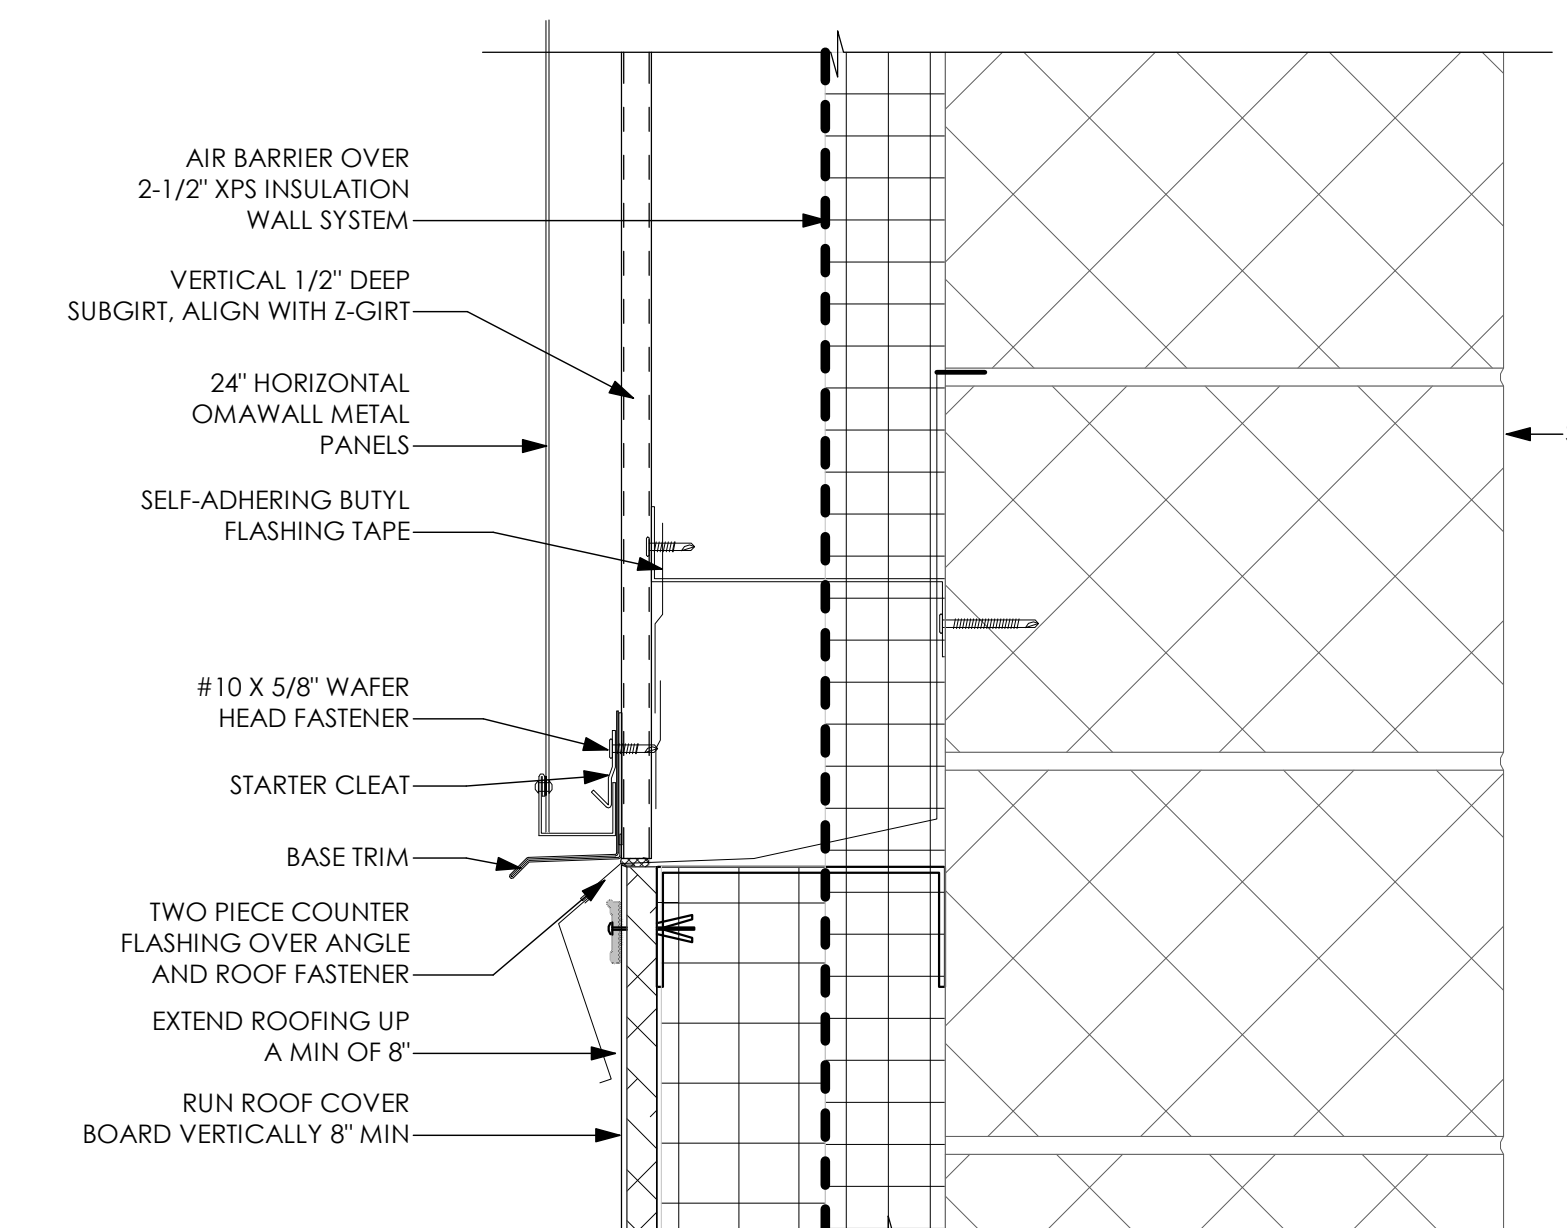


ROOF/OMAWALL METAL PANEL DETAIL

SCALE: 3" = 1'-0"

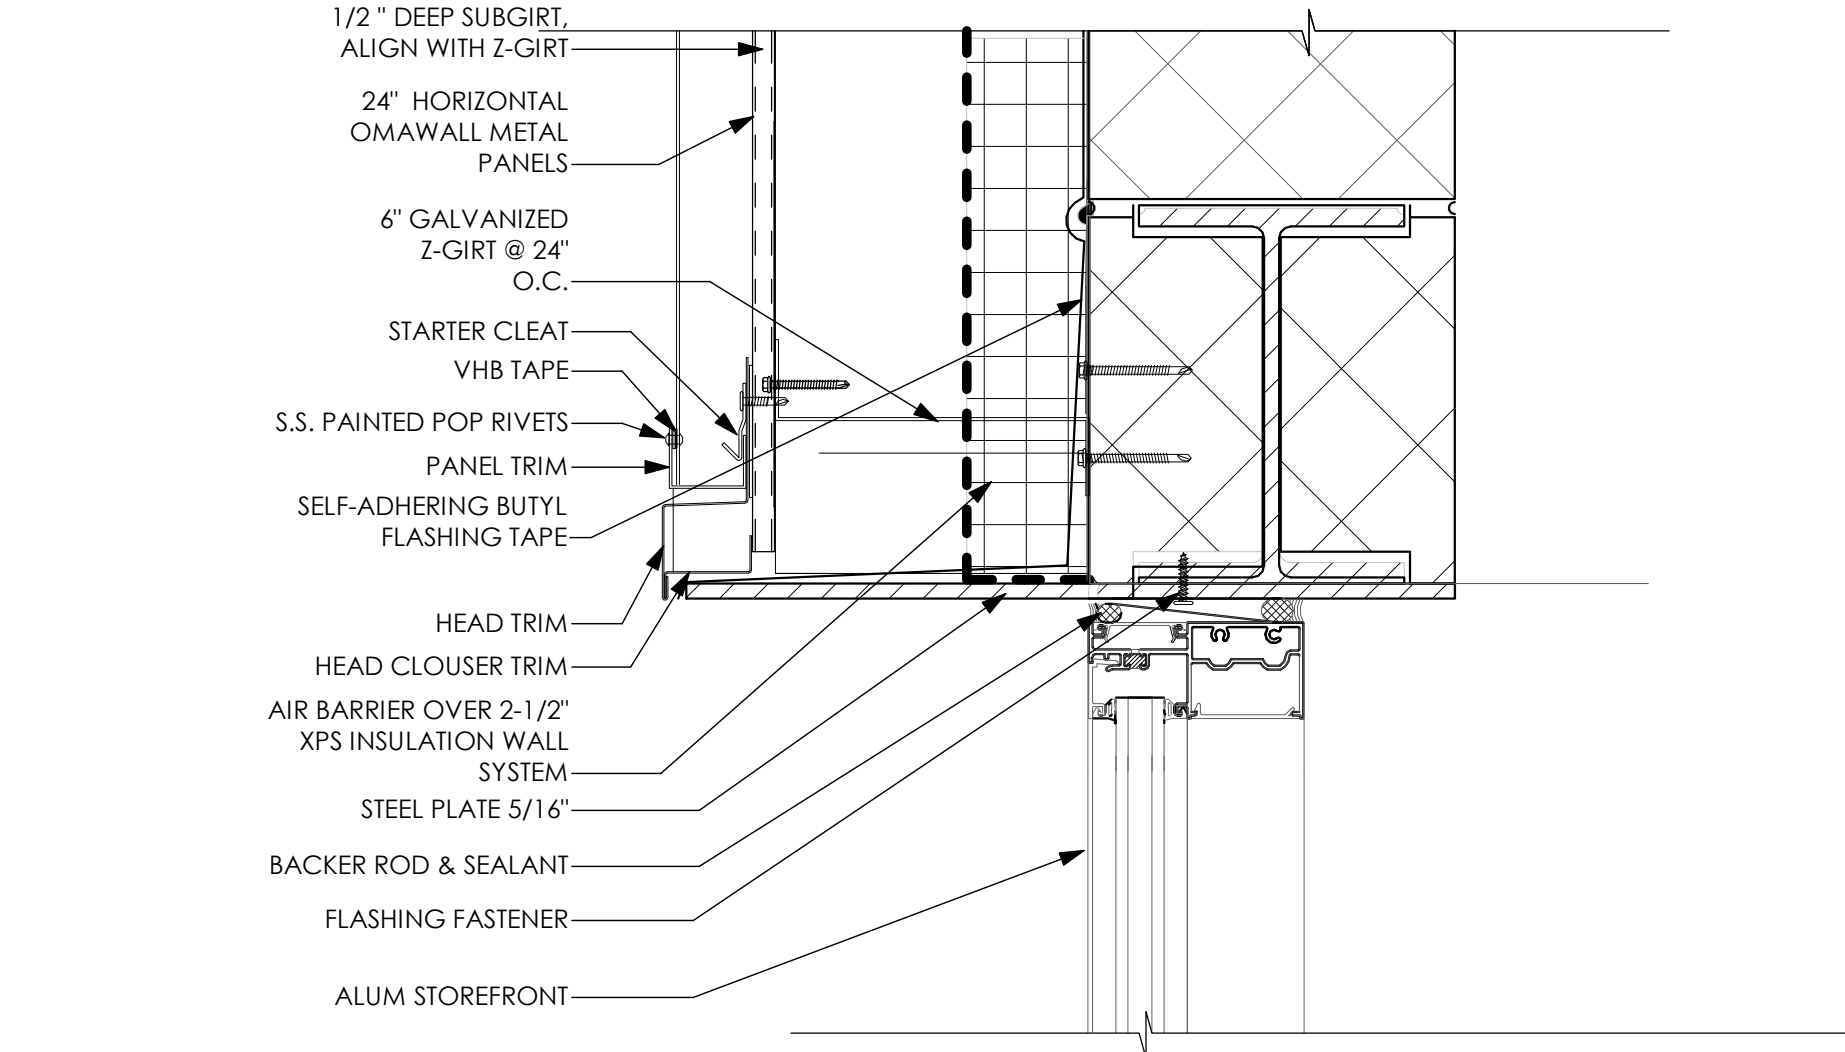


WINDOW HEAD/OMAWALL METAL PANEL DETAIL

SCALE: 3" = 1'-0"

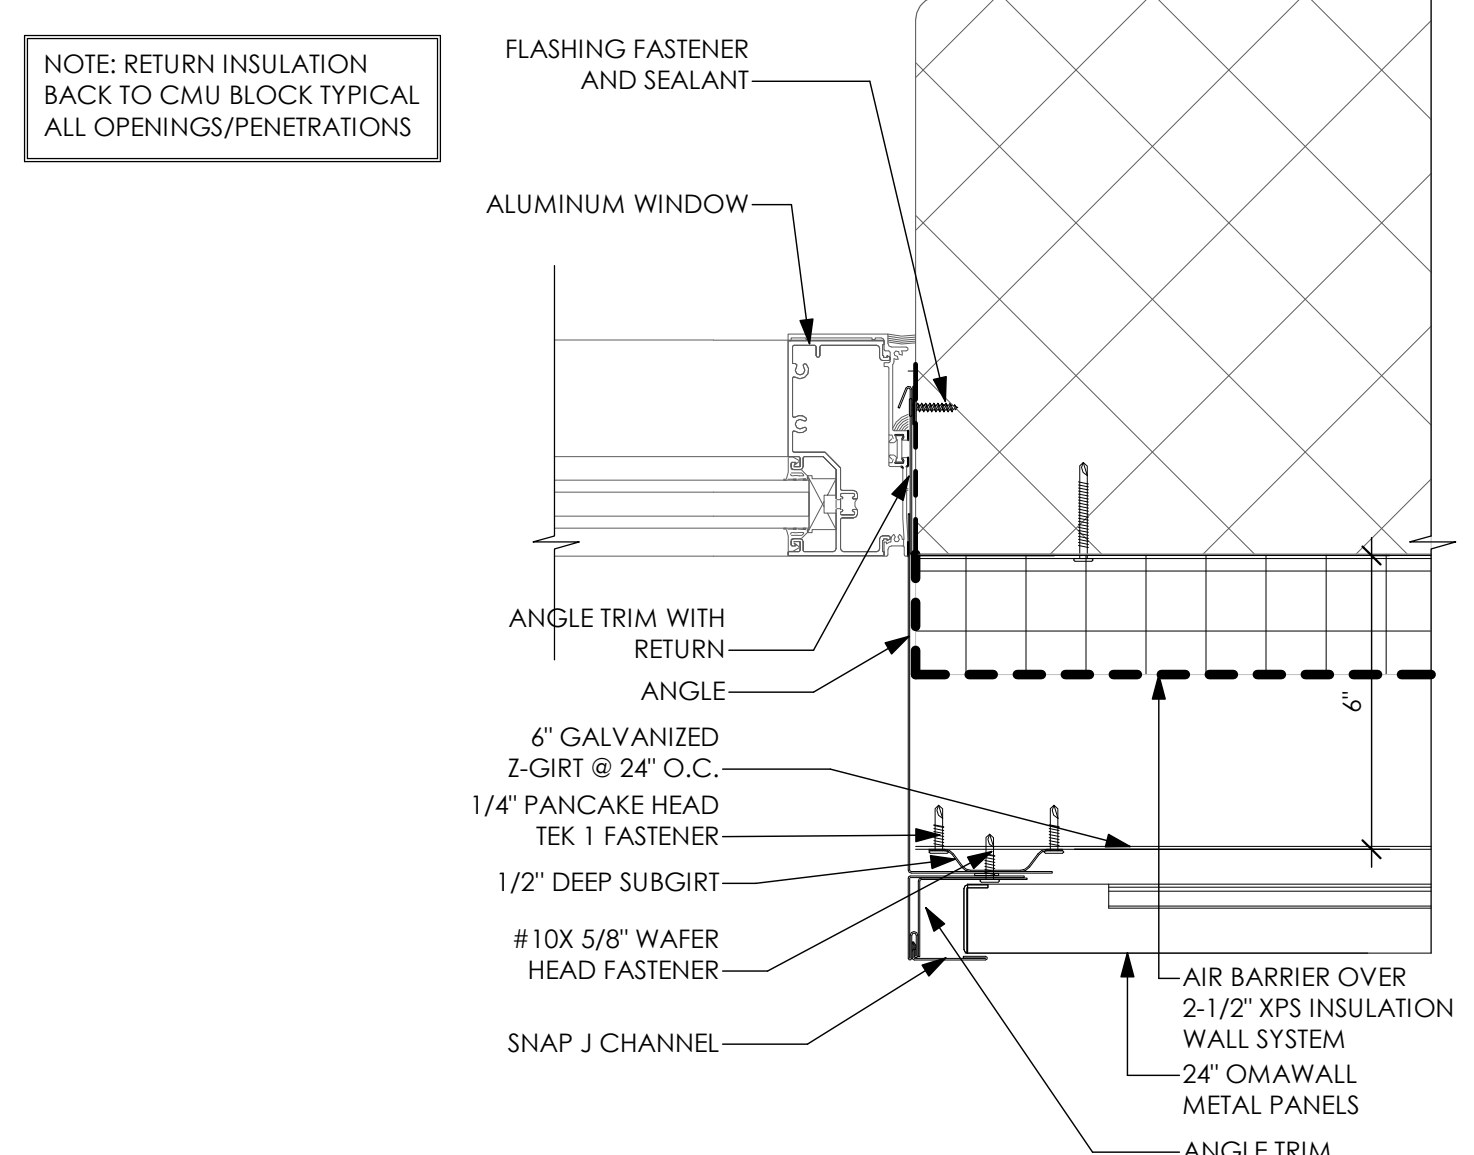

WINDOW JAMB/OMAWALL METAL PANEL DETAIL

SCALE: 3" = 1'-0"


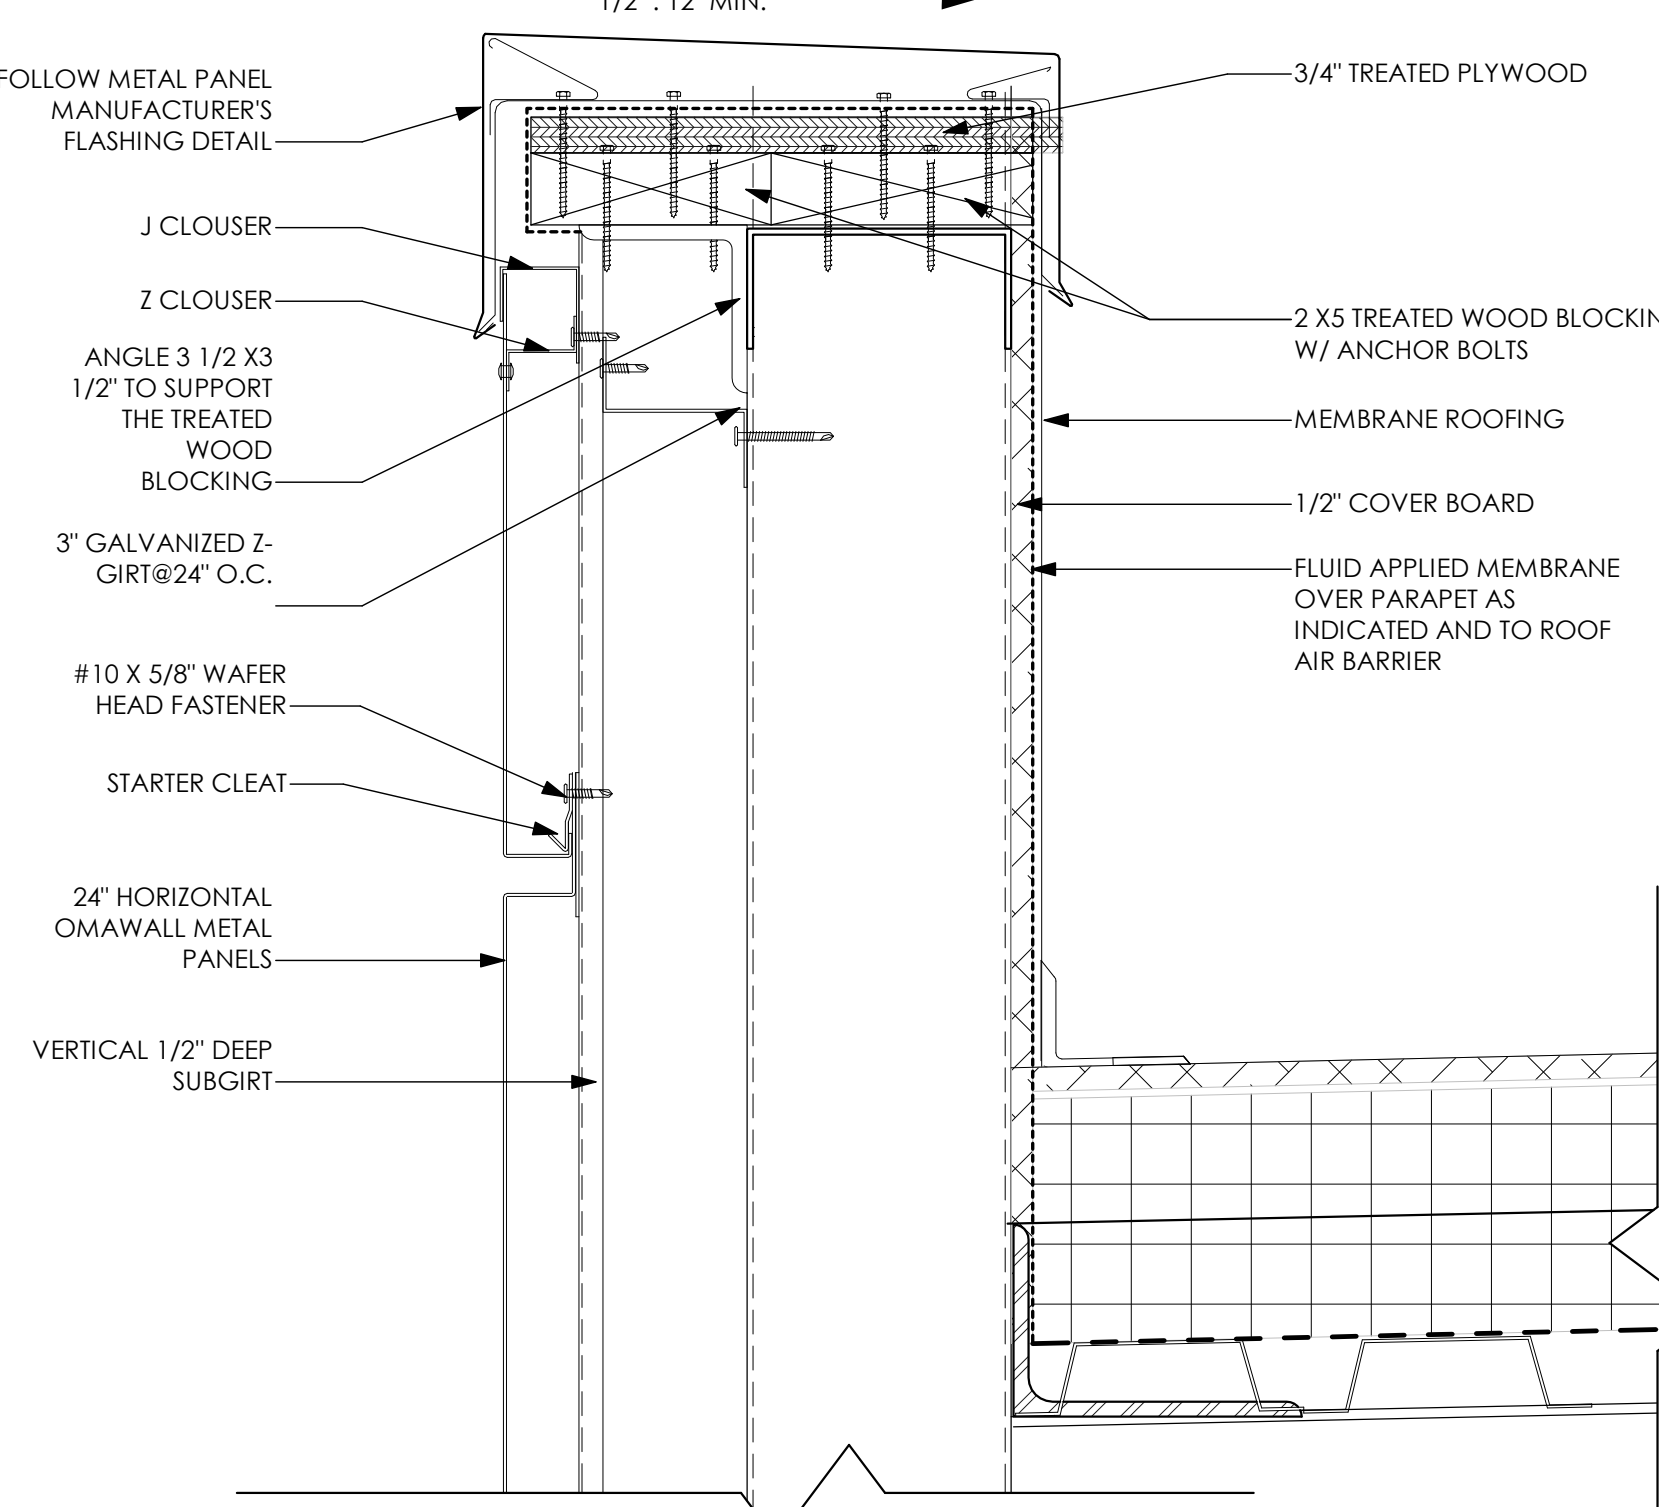


COPING/OMAWALL METAL PANEL DETAIL ON CFM SYSTEM

SCALE: 3" = 1'-0"

PROJECT NO
2203-1

ARCHITECTURAL VISION GROUP, LTD
PLANNERS
ARCHITECTS
23850 SPERRY DRIVE
CLEVELAND, OHIO 44145

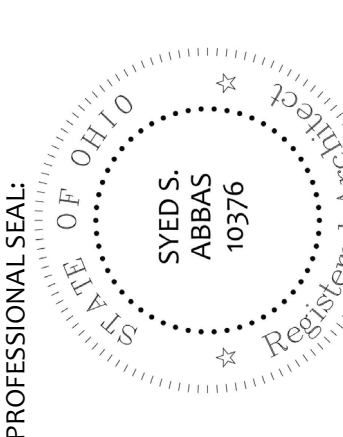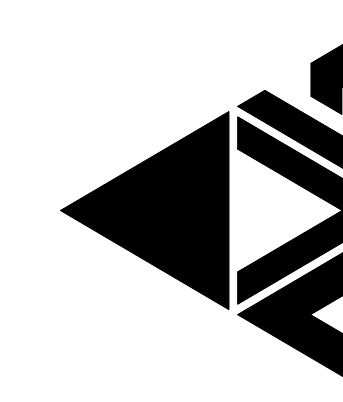

CONSULTANT

MASSILLON CITY SCHOOL
MASSILLON WEST ELEMENTARY
PK-3
250 29TH STREET NW, MASSILLON, OHIO 44646
MASSILLON CITY SCHOOL DISTRICT MASSILLON, OHIO

--	--	

PROJECT NO
2203-1
DRAWN BY
CHECKED BY
DATE

METAL PANEL
DETAILS

SCALE: As indicated
SHEET NO
A-534