


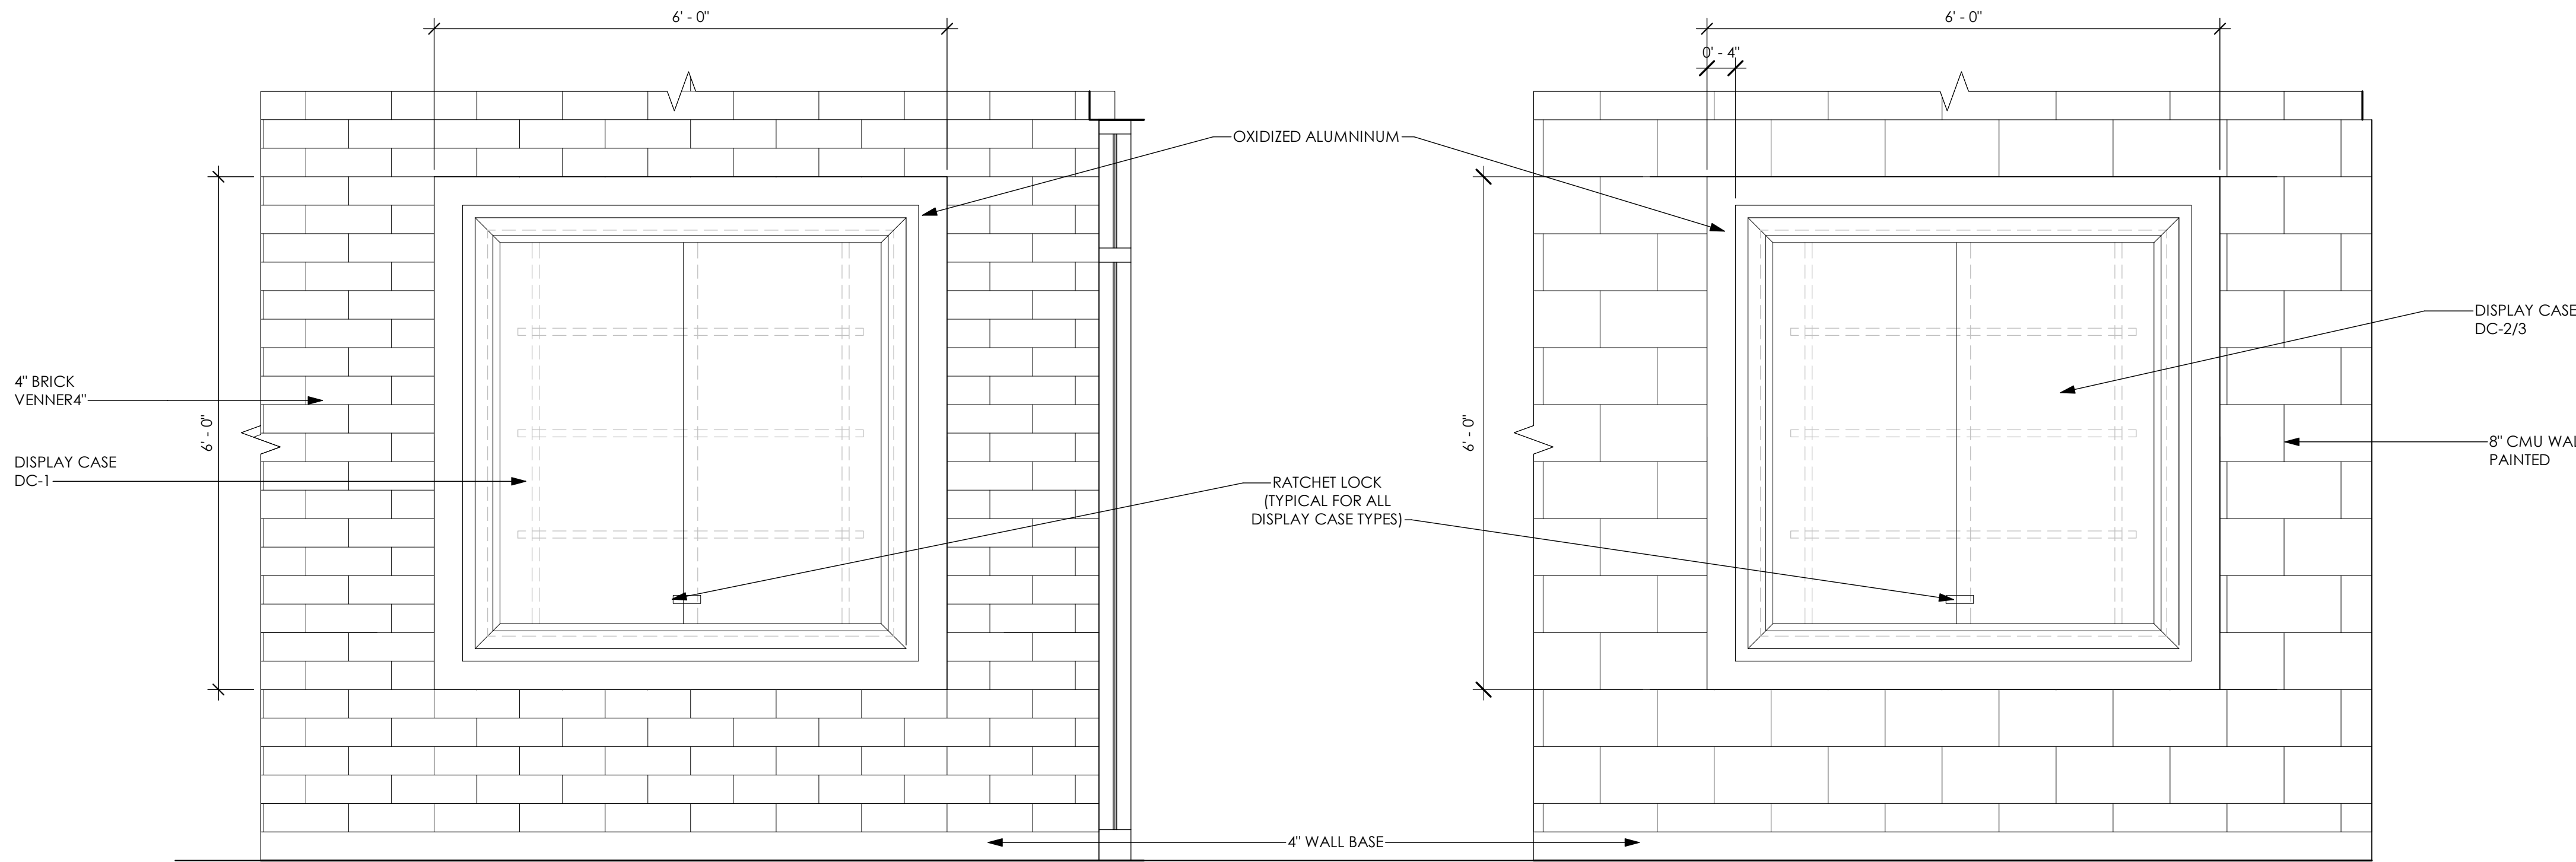


ENLARGED DISPLAY CASE DC-1 ELEVATION
SCALE: 3/4" = 1'-0"

8 | A550


ENLARGED DISPLAY CASE DC- 2/3 ELEVATION
SCALE: 3/4" = 1'-0"

7 | A550

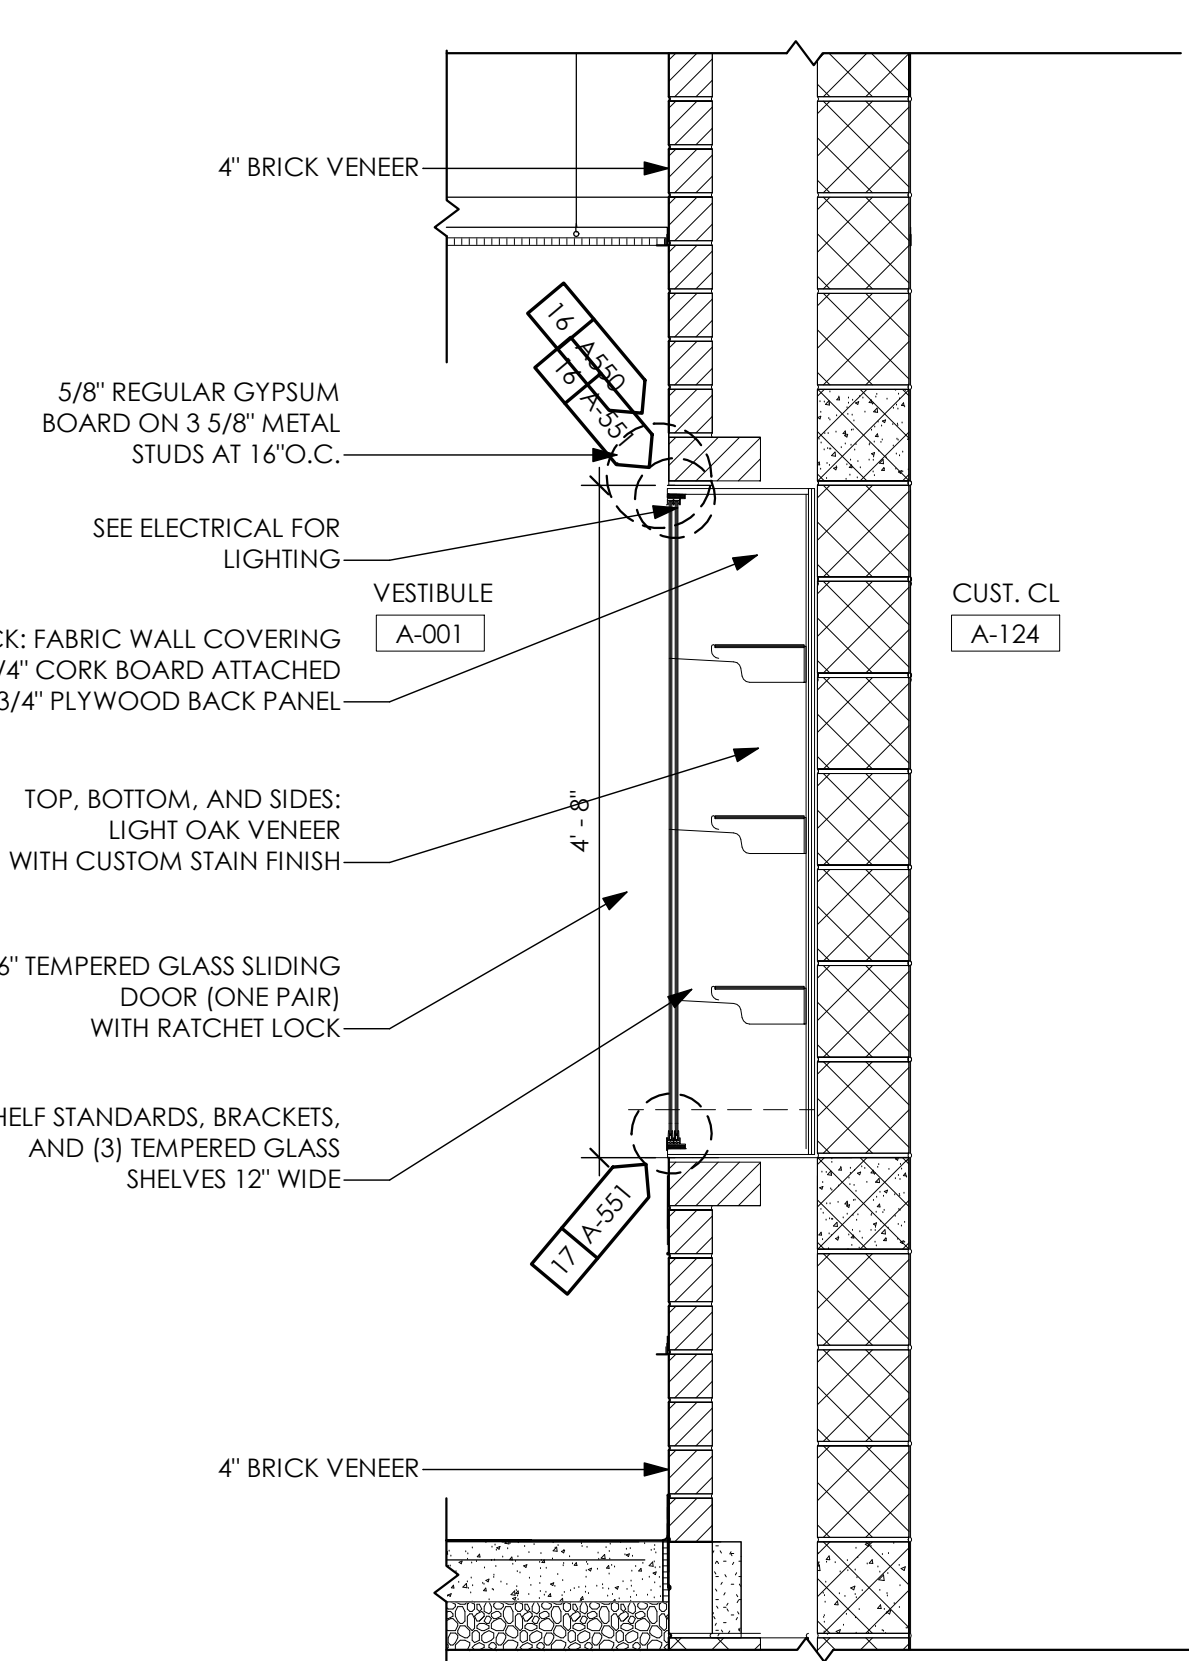


DC-1 SECTION
SCALE: 3/4" = 1'-0"

1 | A551

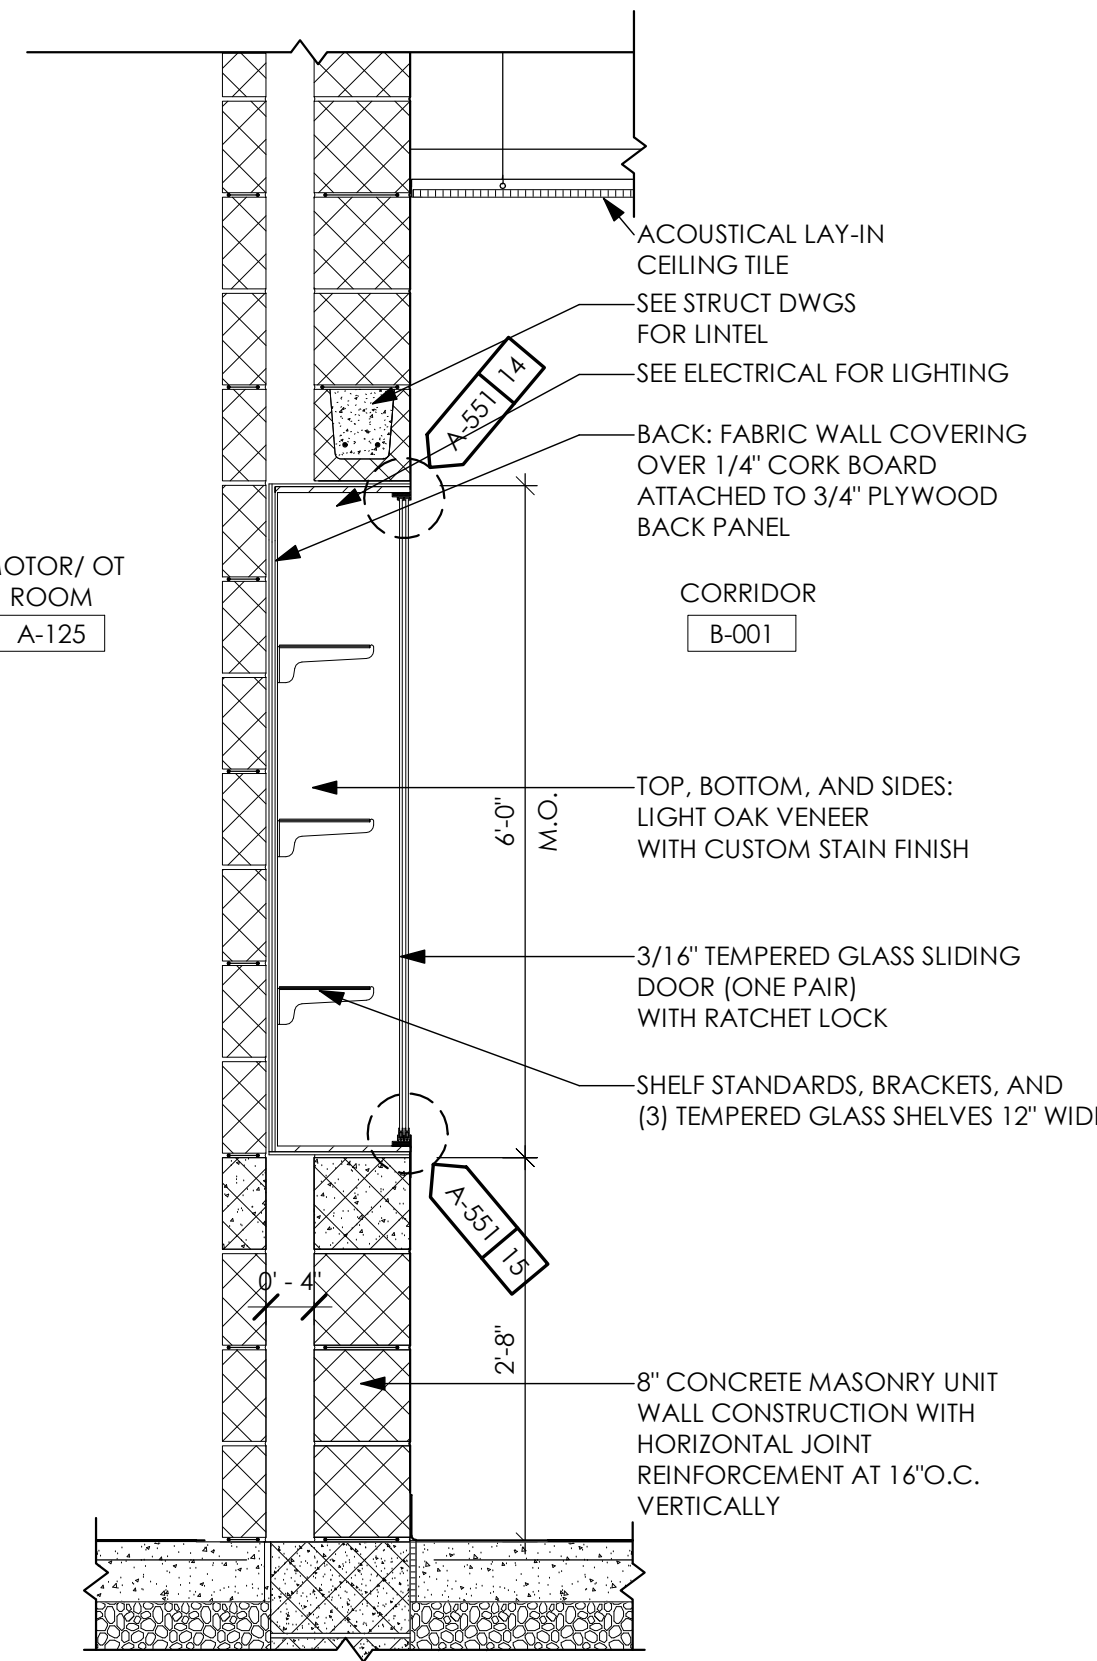


DC-4 SECTION
SCALE: 3/4" = 1'-0"

2 | A-551

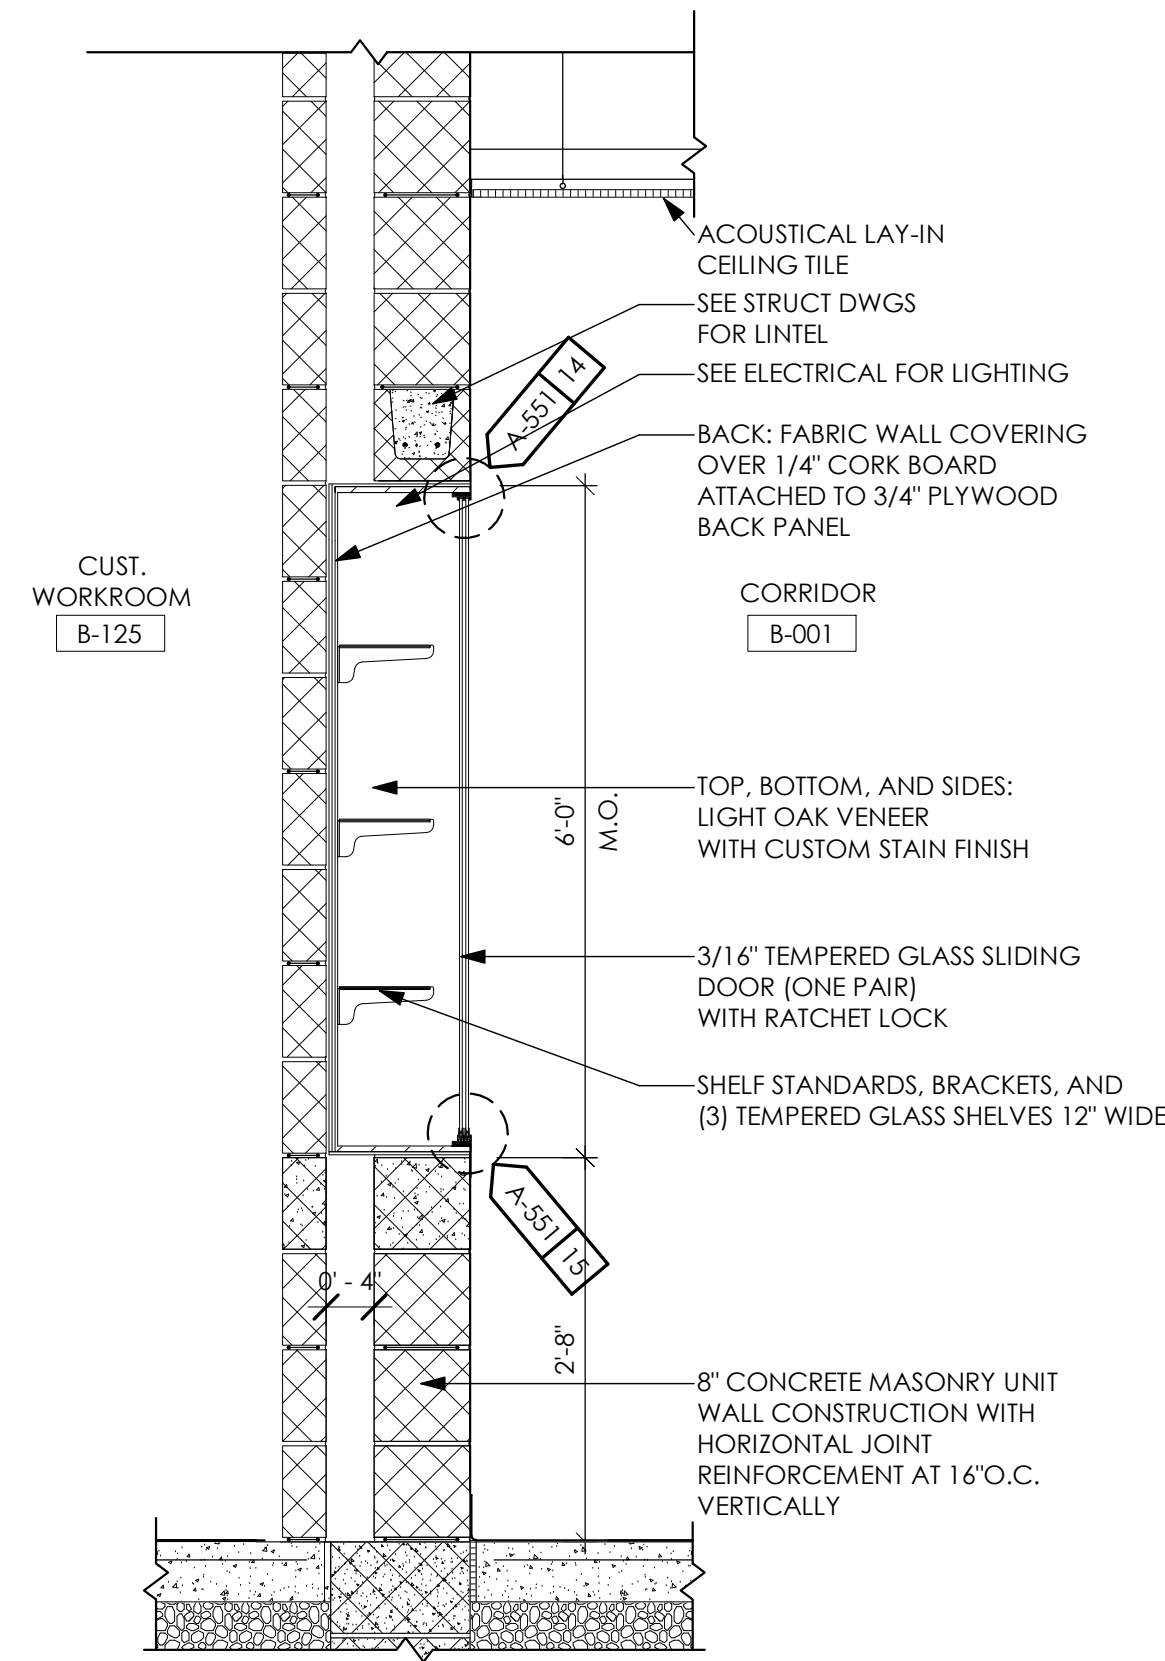


DC-4 SECTION
SCALE: 3/4" = 1'-0"

2 | A-551

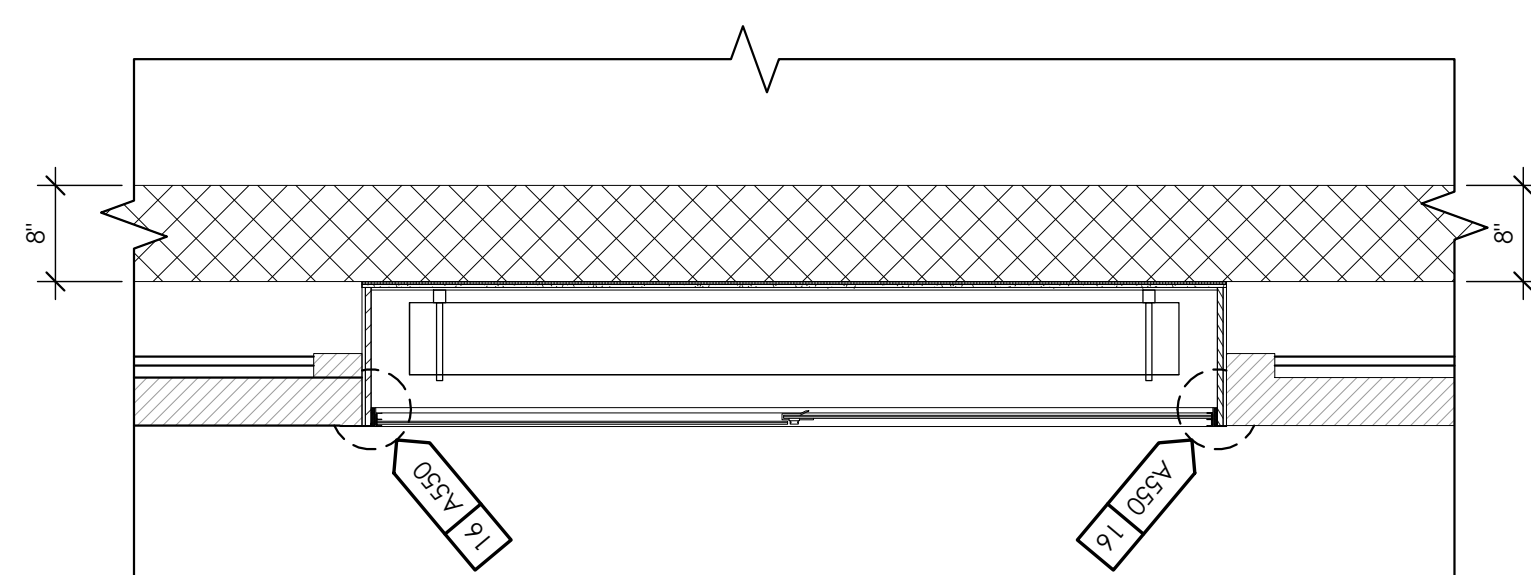


ENLARGED DISPLAY CASE DC-1 PLAN
SCALE: 3/4" = 1'-0"

9 | A550

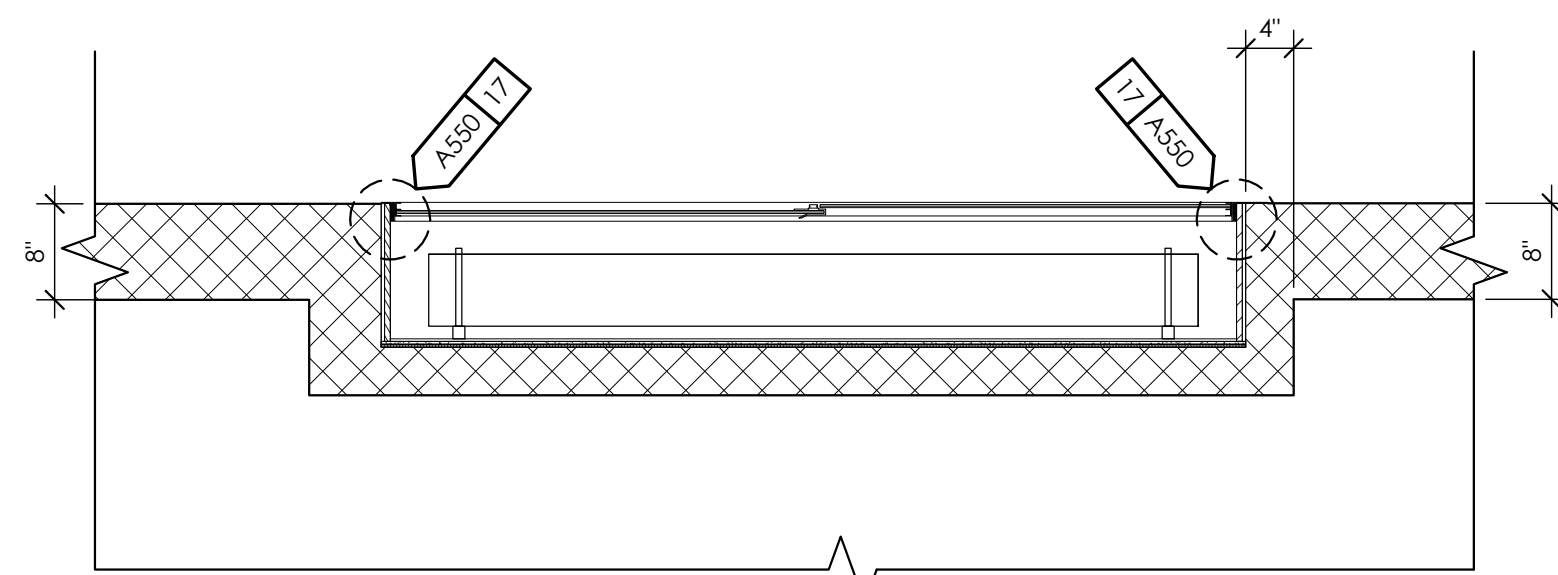


ENLARGED DISPLAY CASE DC-2 PLAN
SCALE: 3/4" = 1'-0"

10 | A550

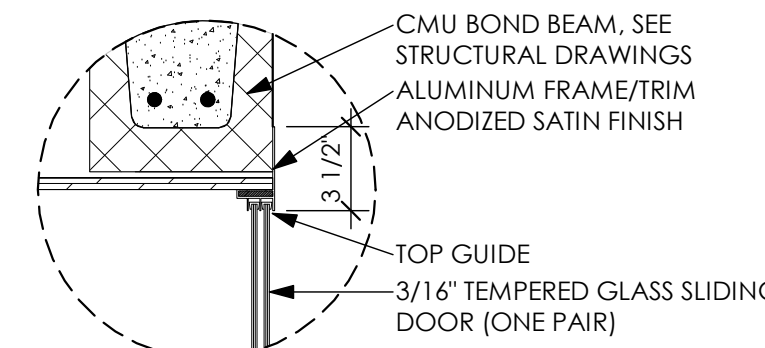


HEAD DETAIL
SCALE: 1 1/2" = 1'-0"

14 | A550

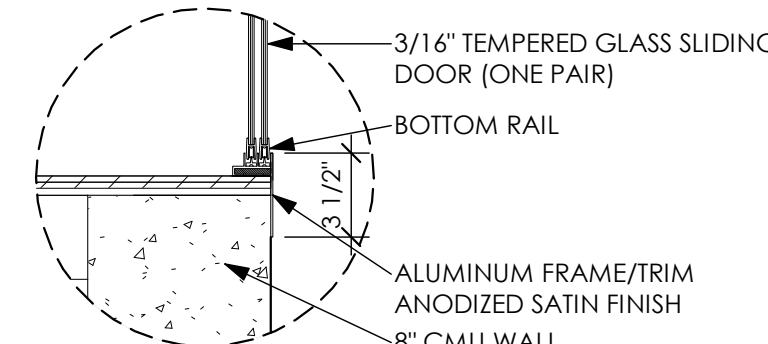


SILL DETAIL
SCALE: 1 1/2" = 1'-0"

15 | A550

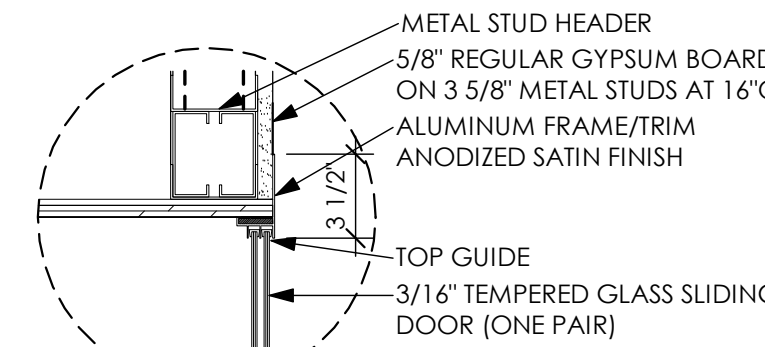

HEAD DETAIL
SCALE: 1 1/2" = 1'-0"

16 | A550


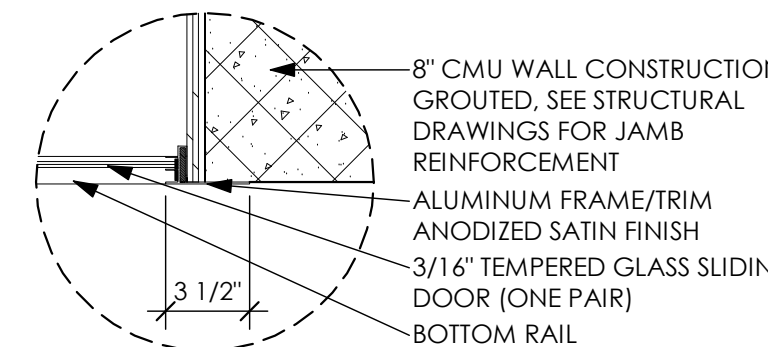


JAMB DETAIL
SCALE: 1 1/2" = 1'-0"

17 | A550

PROJECT NO
2203-1

ARCHITECTURAL VISION GROUP, LTD
ARCHITECTS
PLANNERS
23850 SPERRY DRIVE
CLEVELAND, OHIO 44145

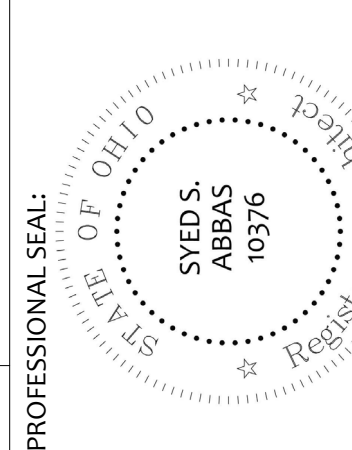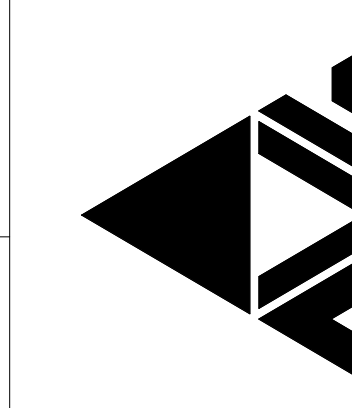

CONSULTANT:

MASSILLON CITY SCHOOL
MASSILLON WEST ELEMENTARY
PK-3
250 29TH STREET NW, MASSILLON, OHIO 44646
MASSILLON CITY SCHOOL DISTRICT MASSILLON, OHIO

PROJECT NO	2203-1
DRAWN BY	
CHECKED BY	
DATE	

DATE	DESCRIPTION
7/23/23	100% BID PERMIT SET
ISSUED AS:	

DISPLAY CASE
DETAIL

SCALE: As Indicated
SHEET NO
A-551