




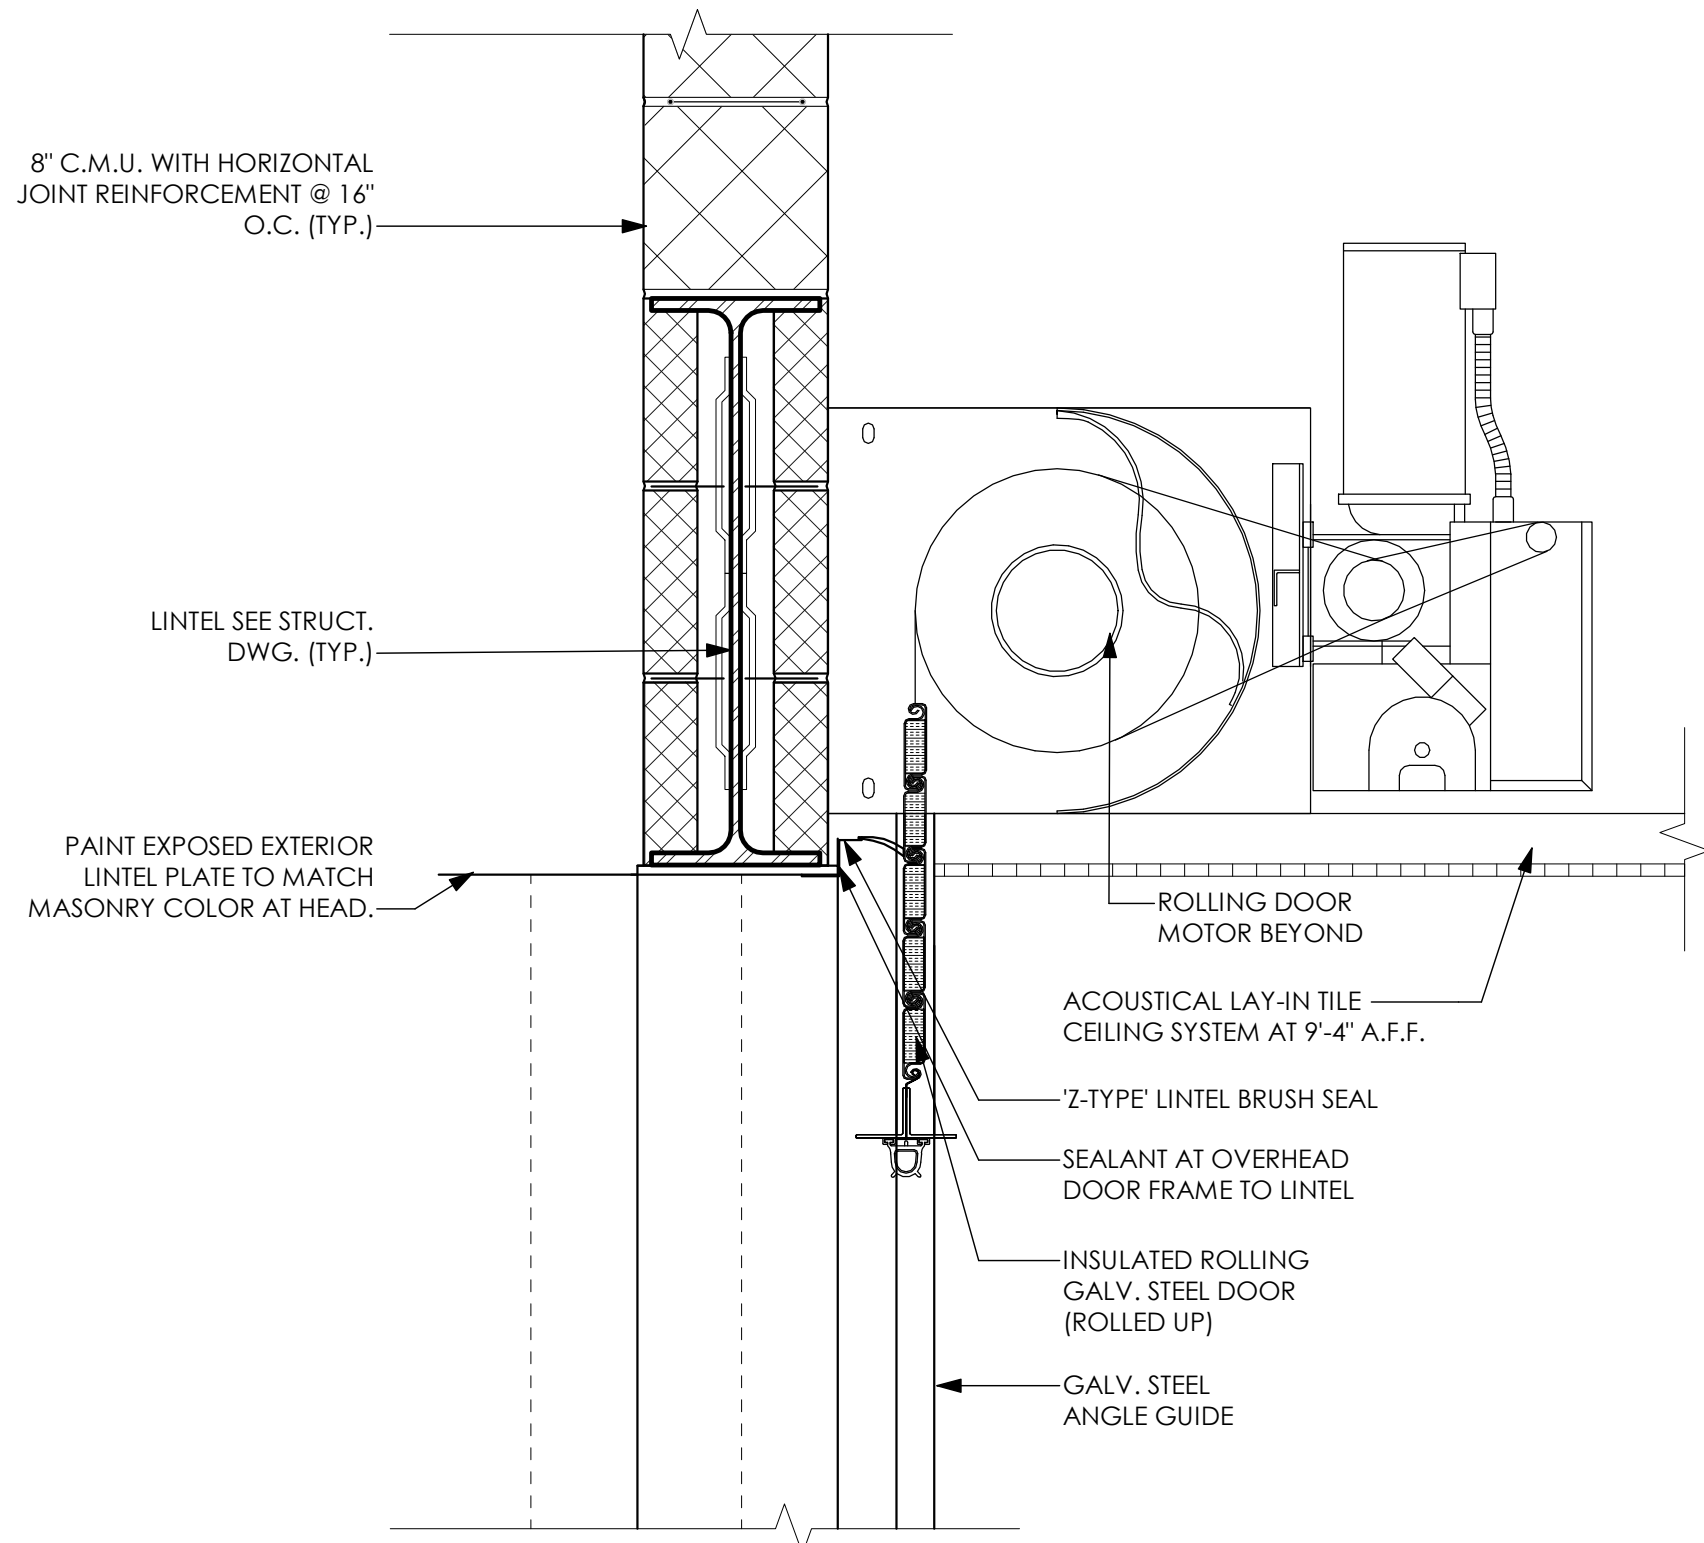


H7
A-624
HEAD DETAIL
SCALE: 1 1/2" = 1'-0"

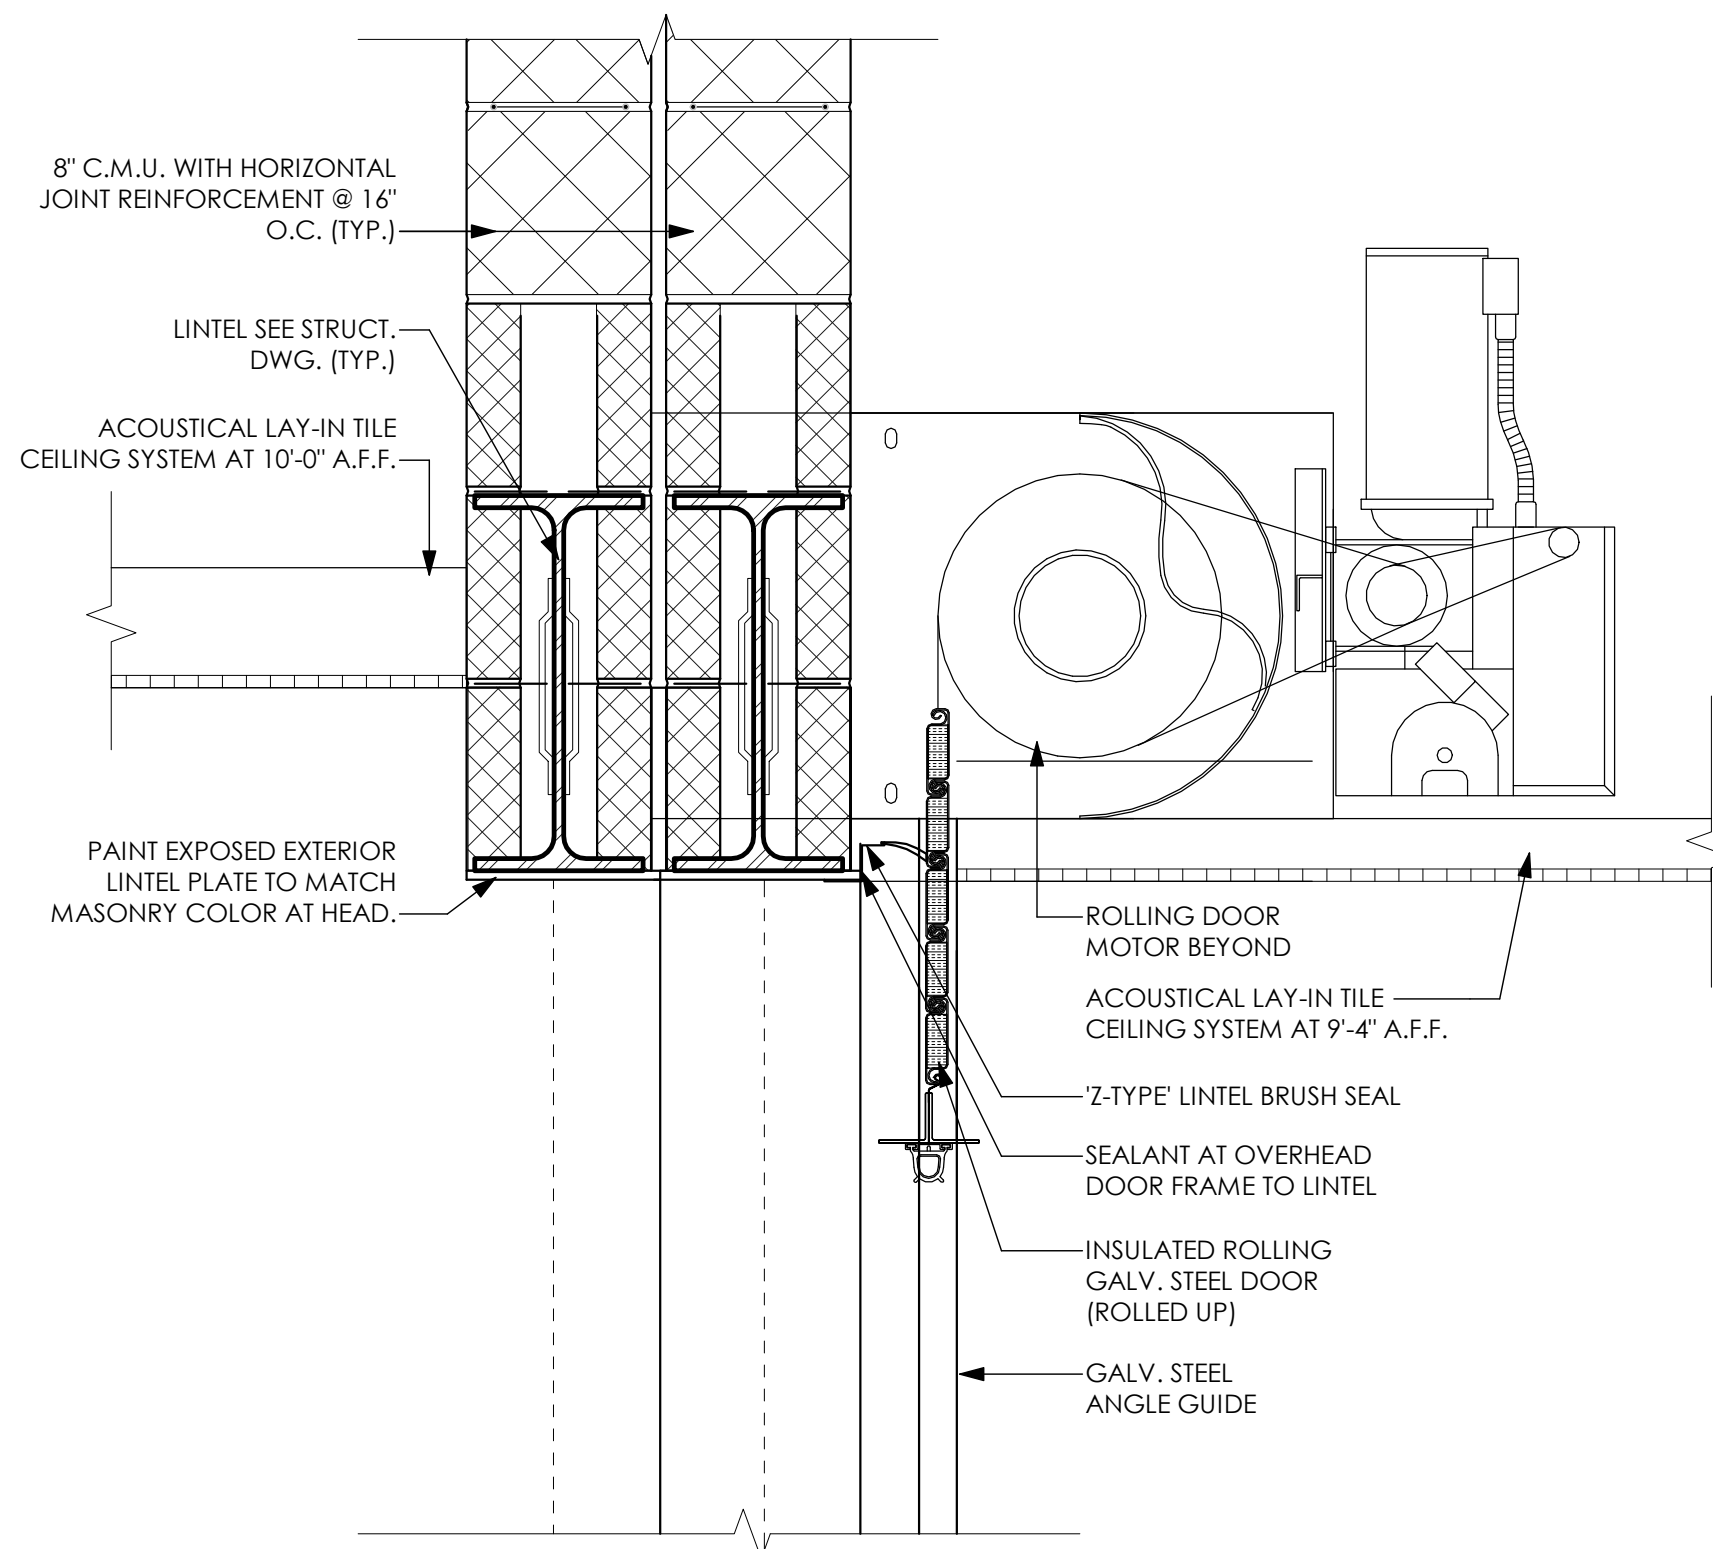


H8
A-624
HEAD DETAIL
SCALE: 1 1/2" = 1'-0"

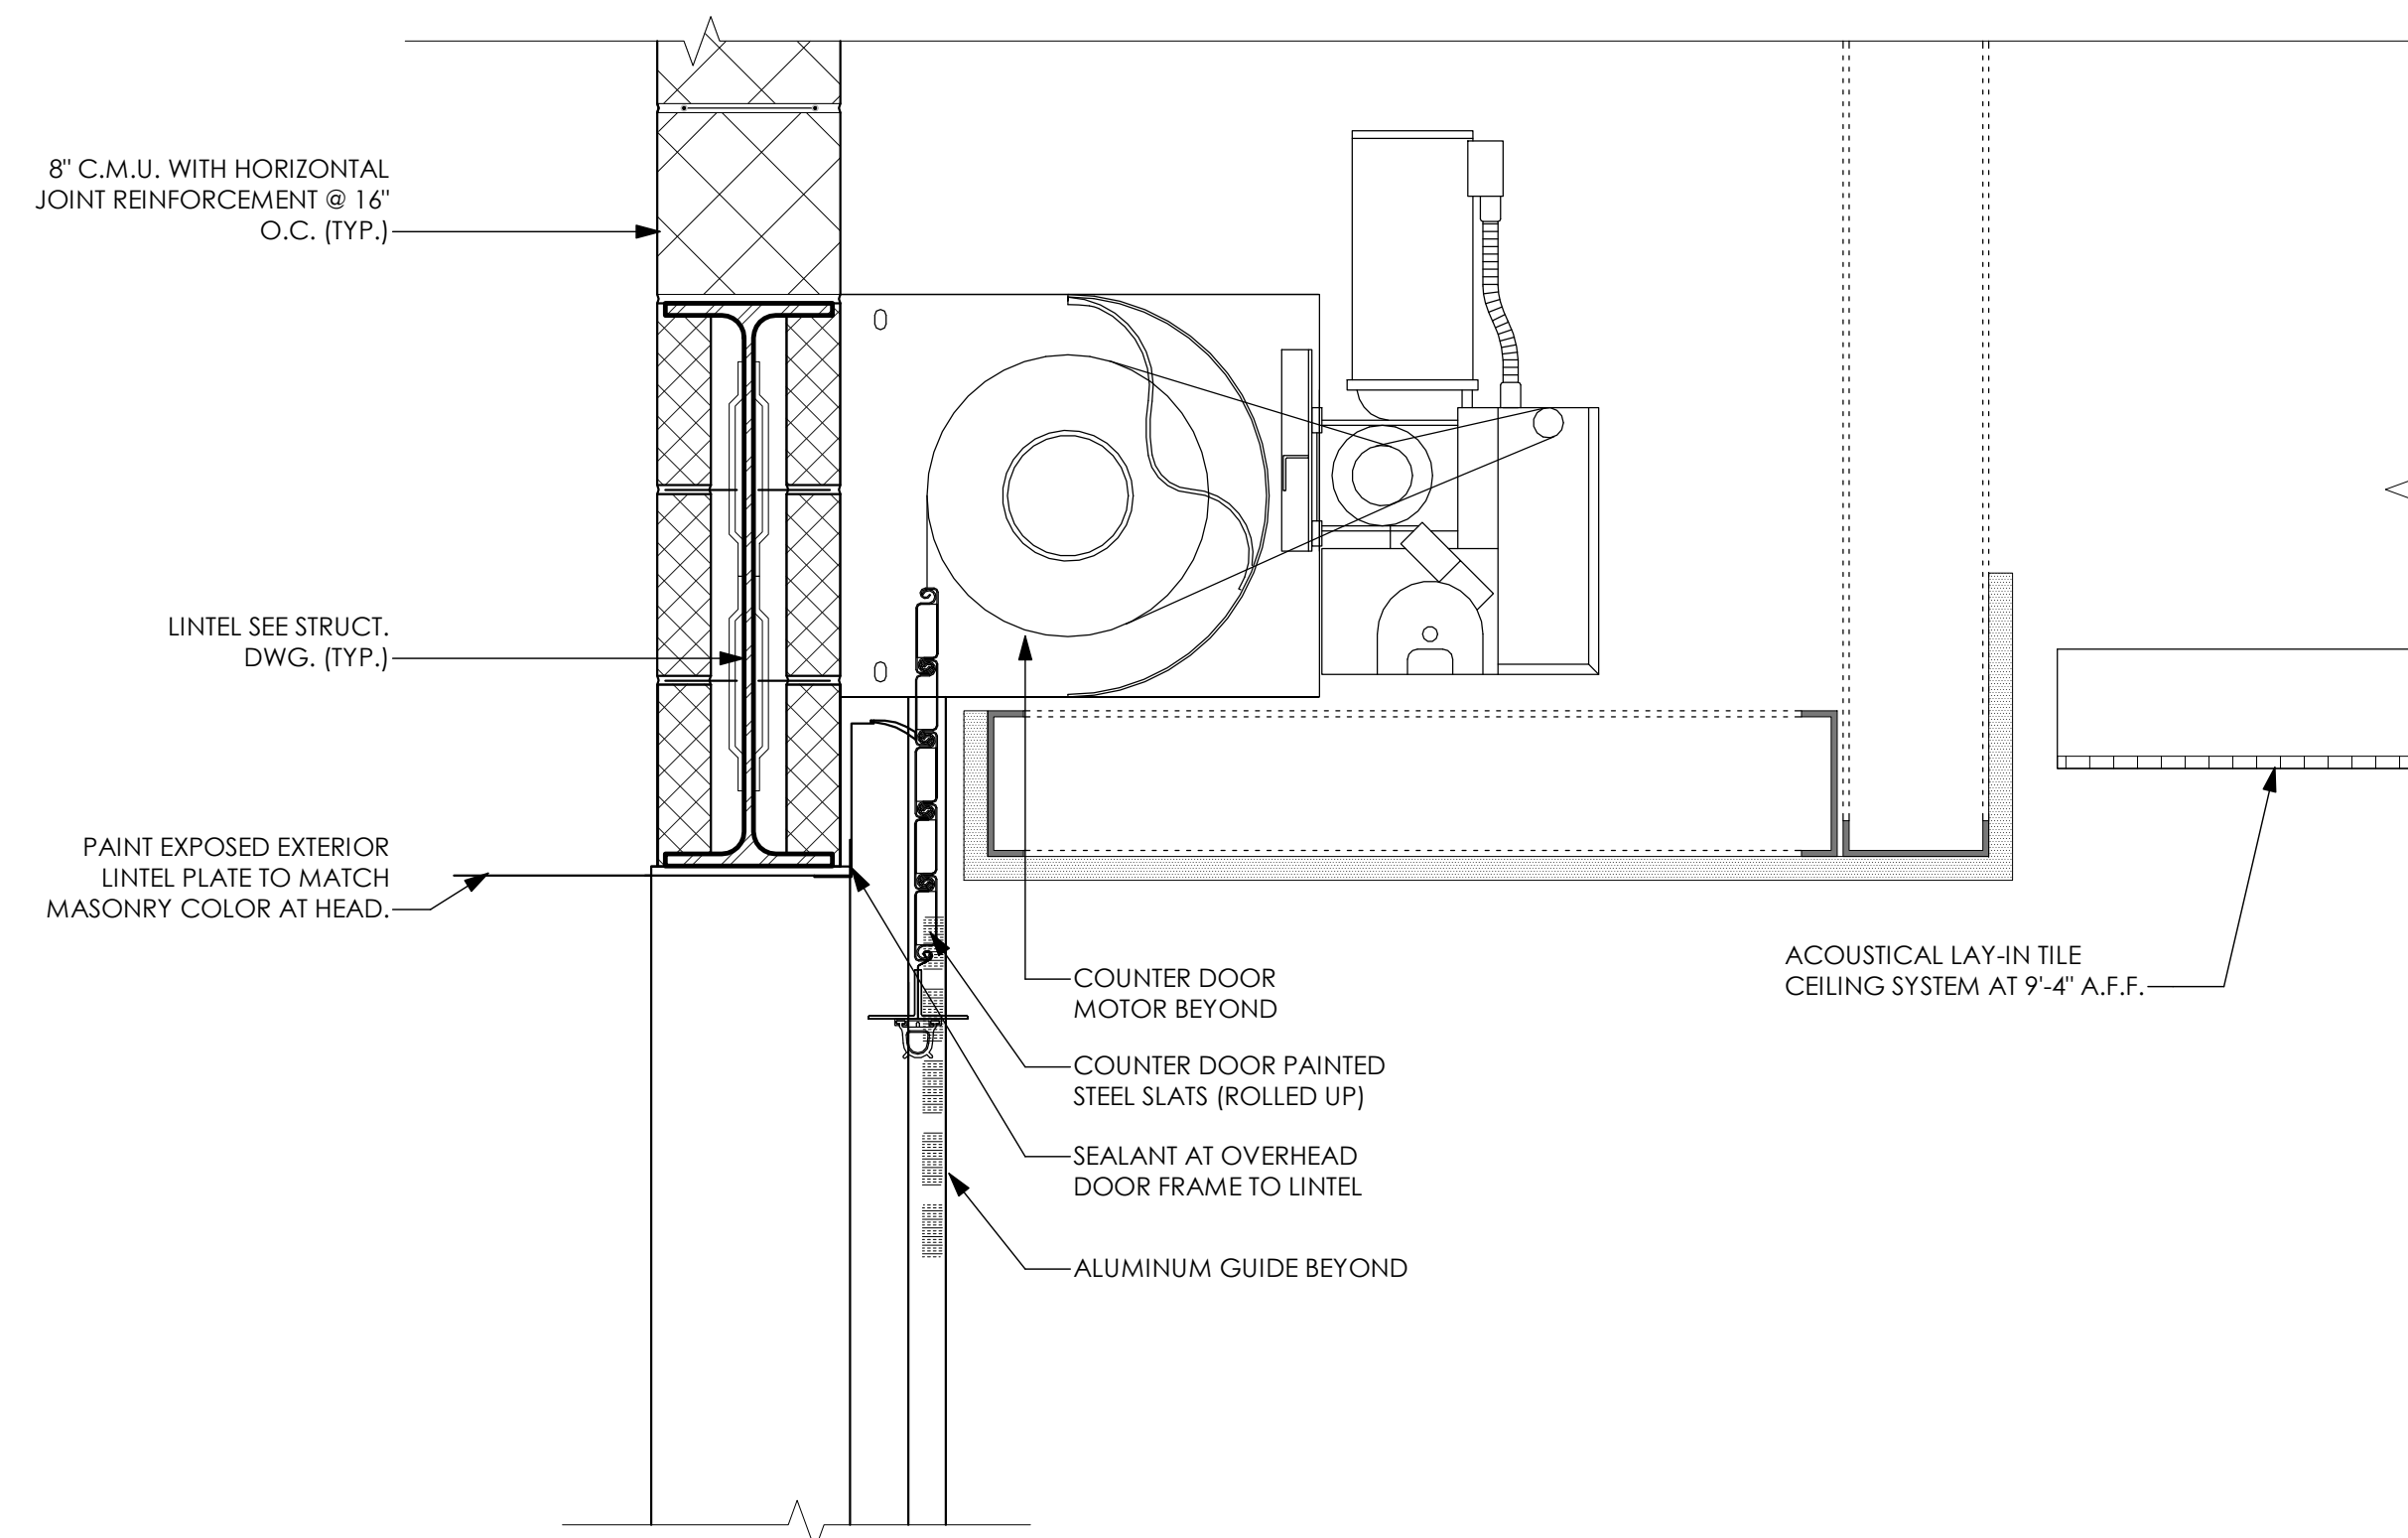


H9
A-624
HEAD DETAIL
SCALE: 1 1/2" = 1'-0"

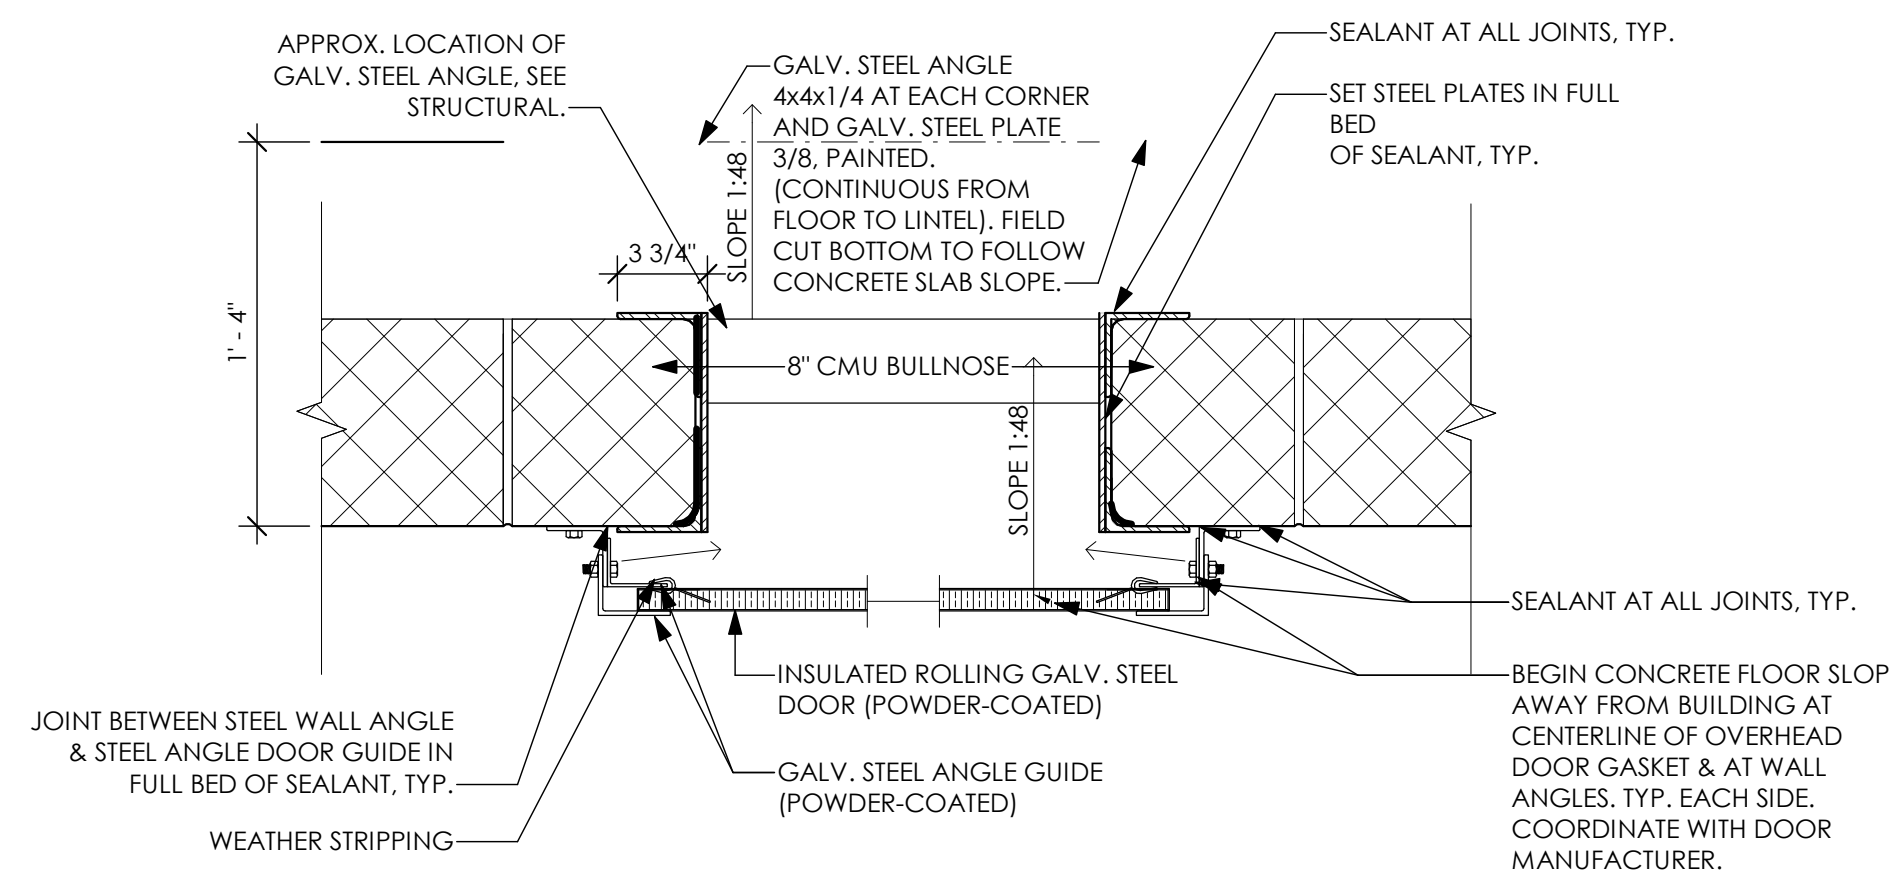


J7
A-624
JAMB DETAIL
SCALE: 1 1/2" = 1'-0"

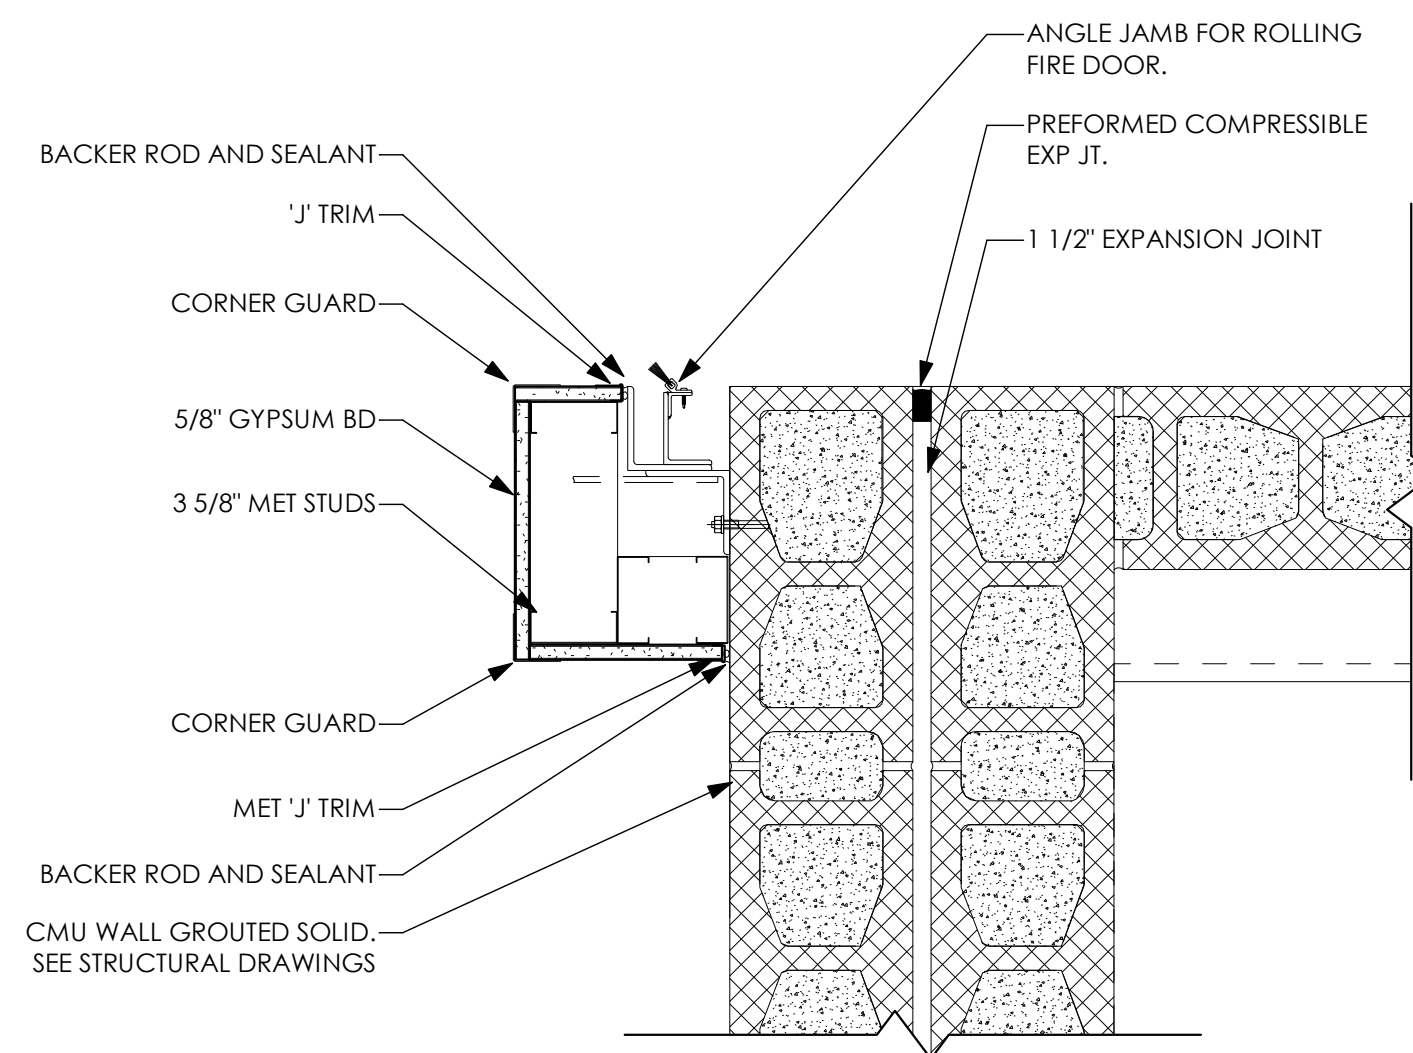


J9A
A-624
JAMB DETAIL
SCALE: 1 1/2" = 1'-0"

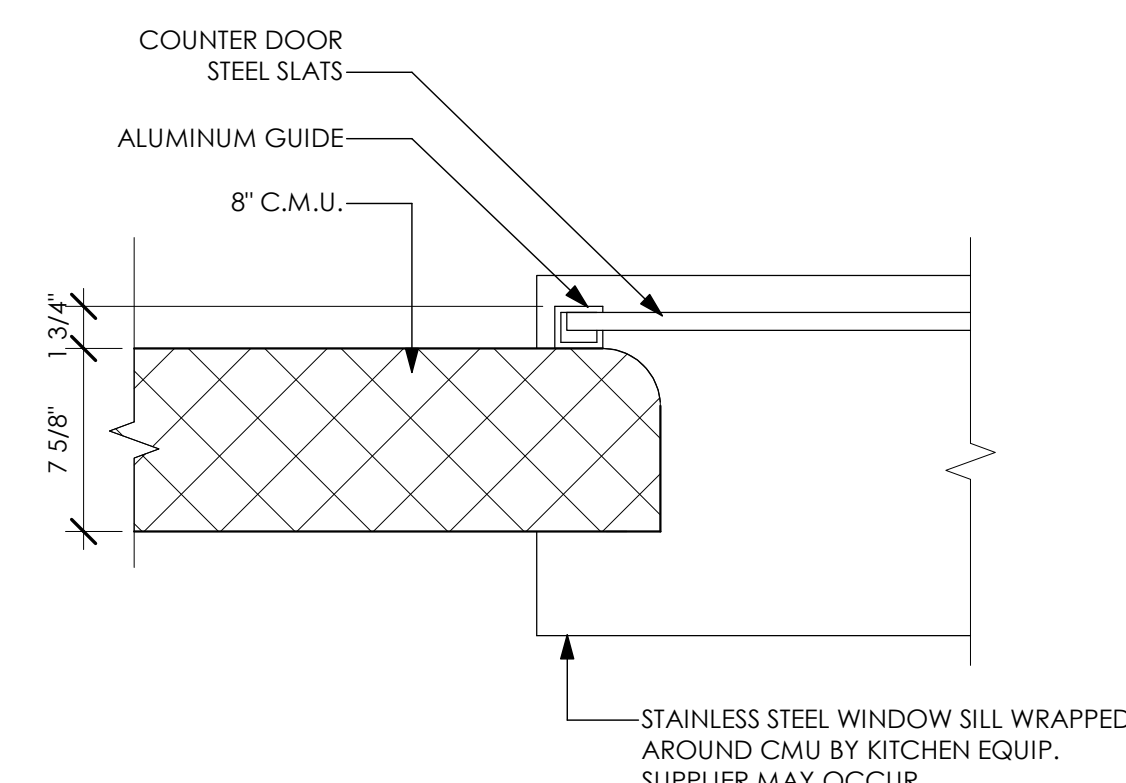

J9
A-624
JAMB DETAIL
SCALE: 1 1/2" = 1'-0"

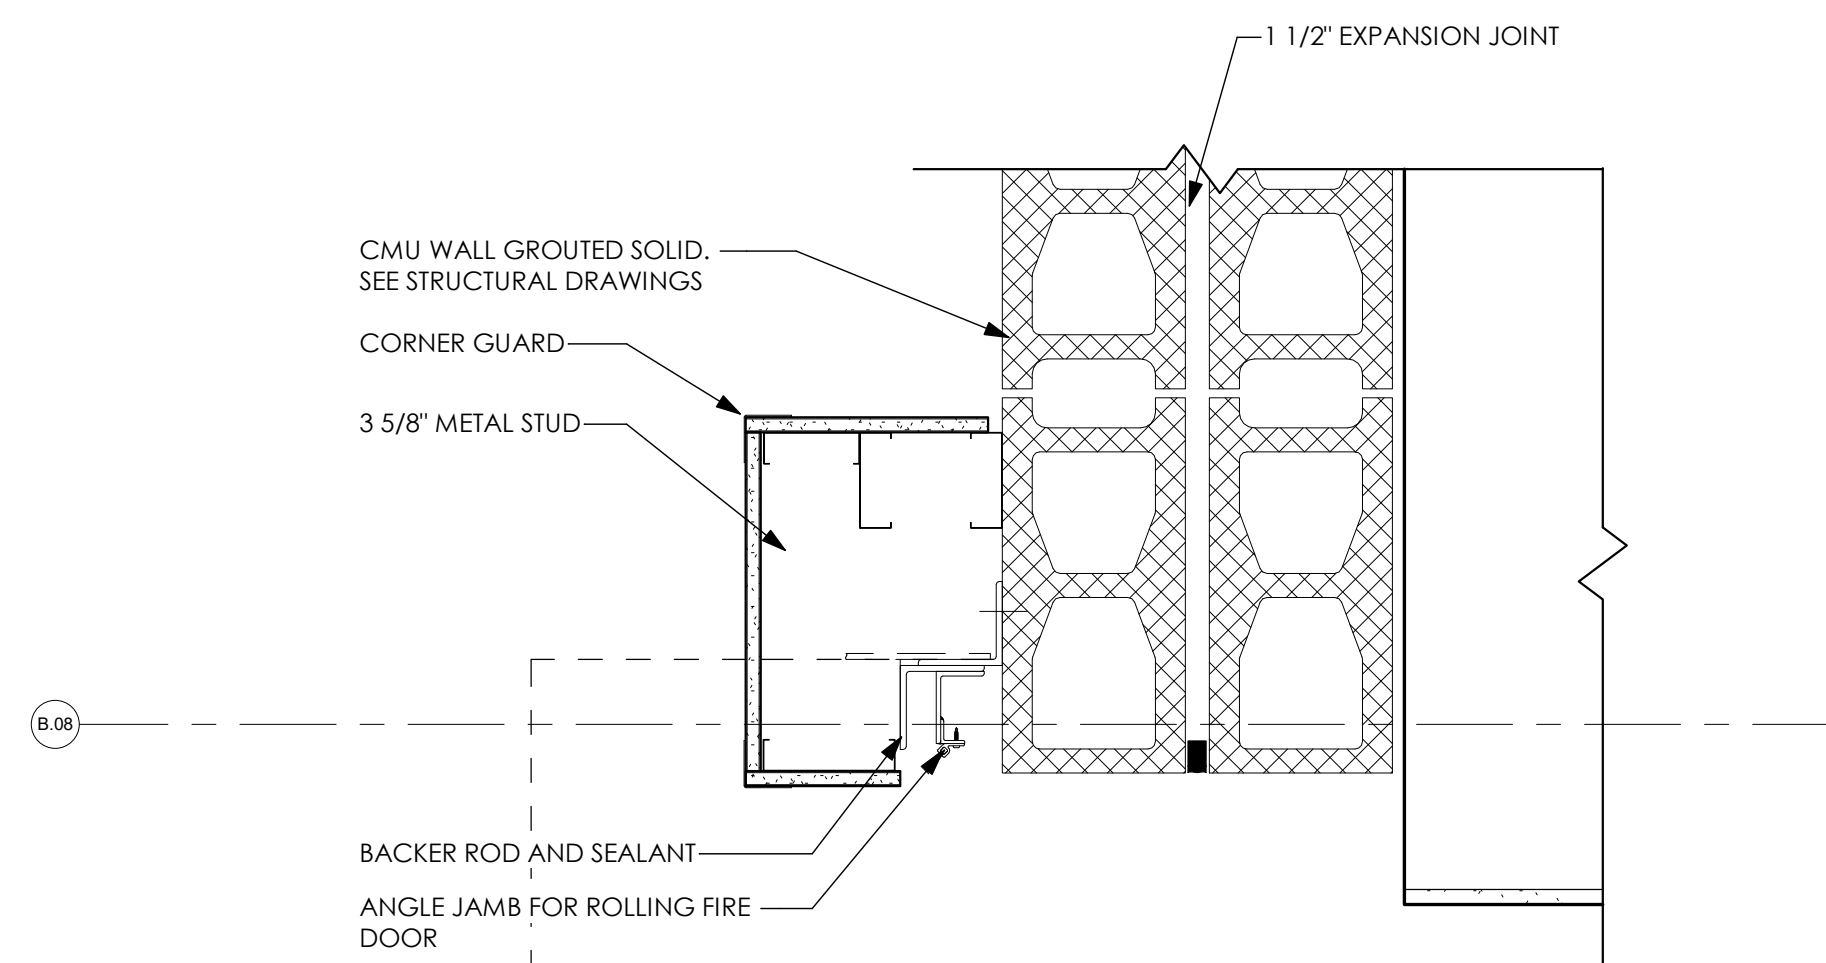


J9B
A-624
JAMB DETAIL
SCALE: 1 1/2" = 1'-0"

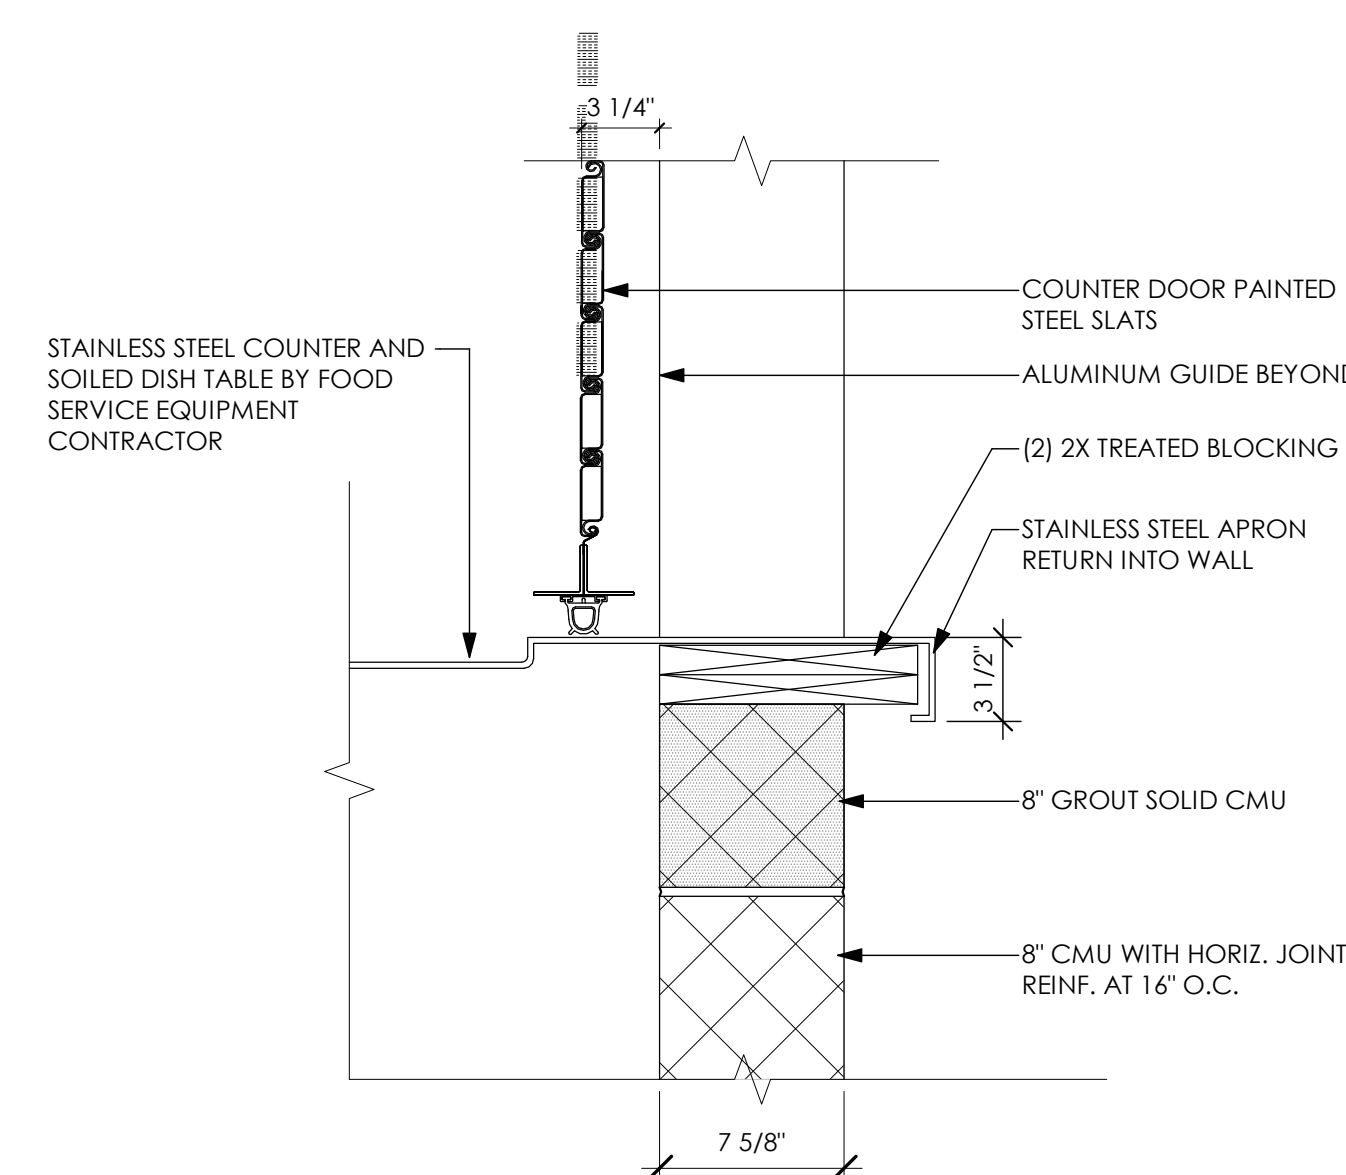

S9
A-624
SILL DETAIL
SCALE: 1 1/2" = 1'-0"

PROJECT NO
2203-1

ARCHITECTURAL VISION GROUP, LTD
PLANNERS
ARCHITECTS
23850 SPERRY DRIVE
CLEVELAND, OHIO 44145

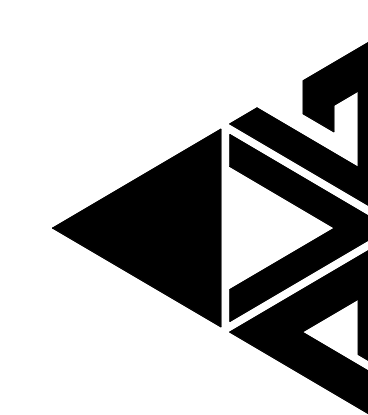

PROFESSIONAL SEAL
STATE OF OHIO
SEAL NO. 18378
EXPIRATION DATE 12/31/2023

CONSULTANT:
MASSILLON CITY SCHOOL
MASSILLON WEST ELEMENTARY
PK-3
250 29TH STREET NW, MASSILLON, OHIO 44646
MASSILLON CITY SCHOOL DISTRICT MASSILLON, OHIO

NO.	DATE	DESCRIPTION
7/2/23	100% BID PERMIT SET	ISSUED AS:

PROJECT NO 2203-1
DRAWN BY
CHECKED BY
DATE

HOLLOW METAL
DOOR FRAME
DETAILS
SCALE: 1 1/2" = 1'-0"
SHEET NO
A-624