

	FLOORING LEGEND ALT		
L		RUB-1	RUBBER TILE
		RUB-2	RUBBER TILE
		RUB-3	RUBBER TILE
К		RUB-4	RUBBER TILE
		RUB-5	RUBBER TILE
		RUB-6	RUBBER TILE
J		RUB-7	RUBBER TILE
		RUB-8	RUBBER TILE
		RUB-9	RUBBER TILE
		RUB-10	RUBBER TILE

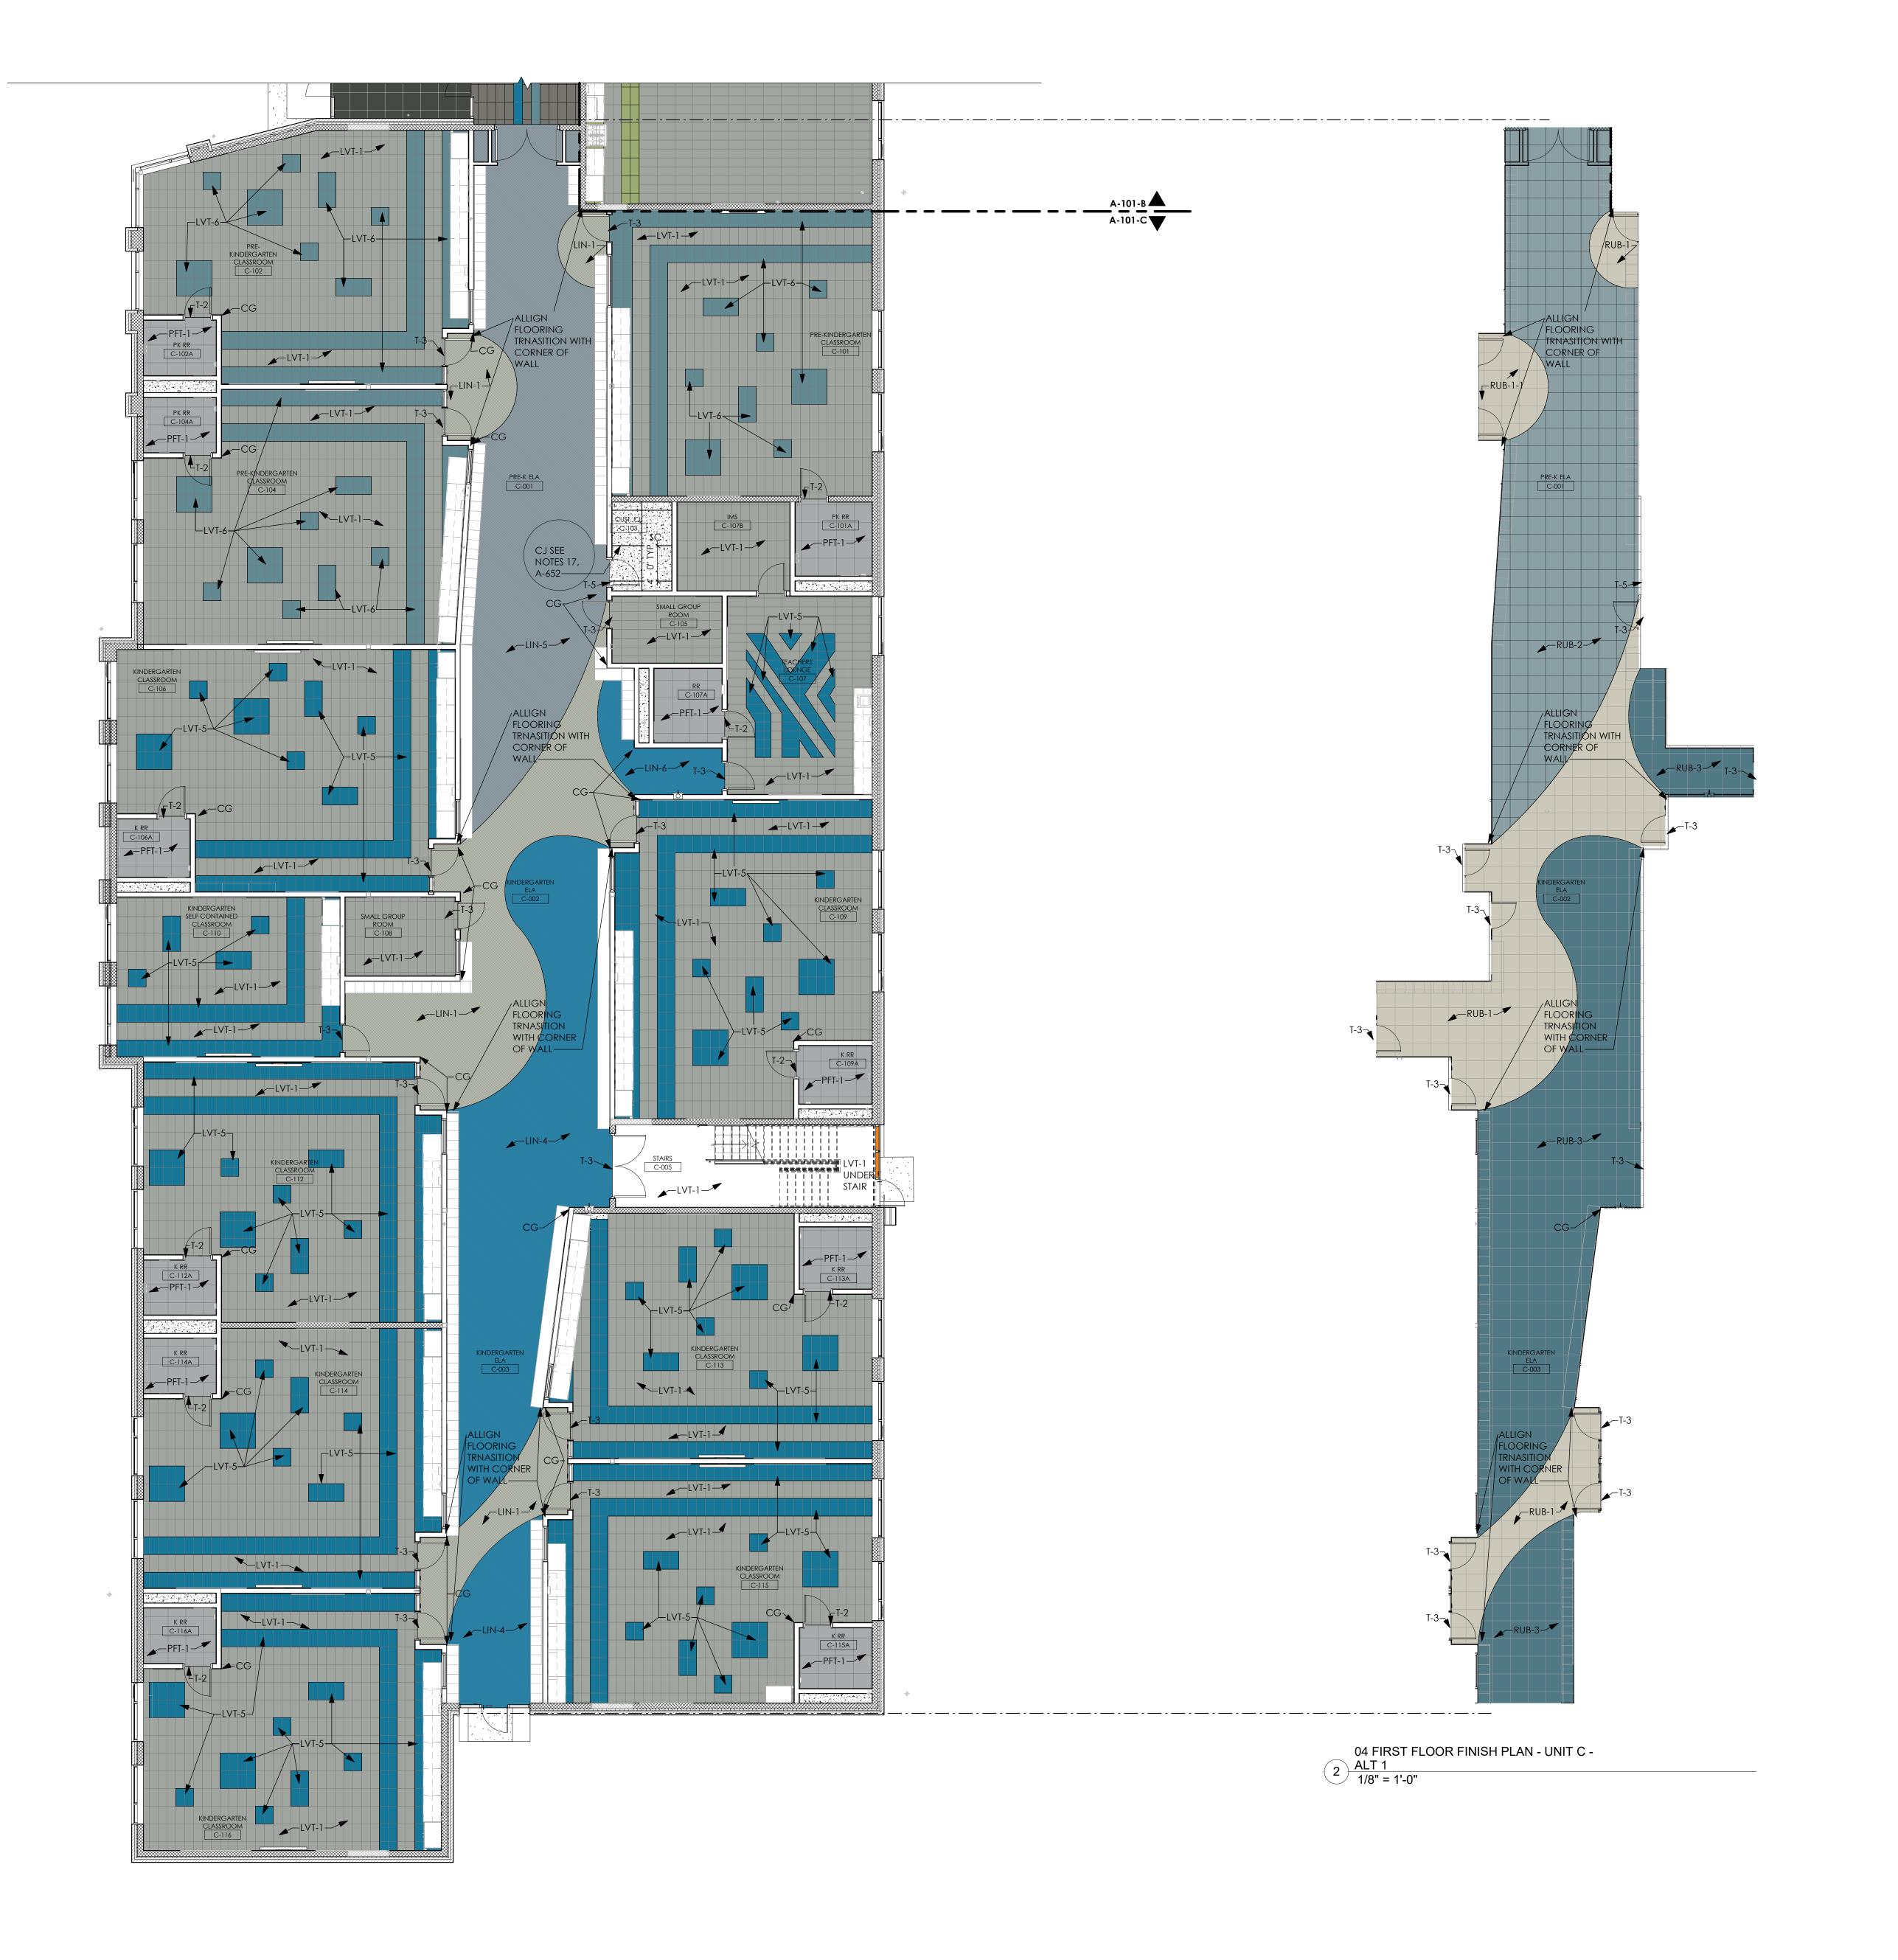

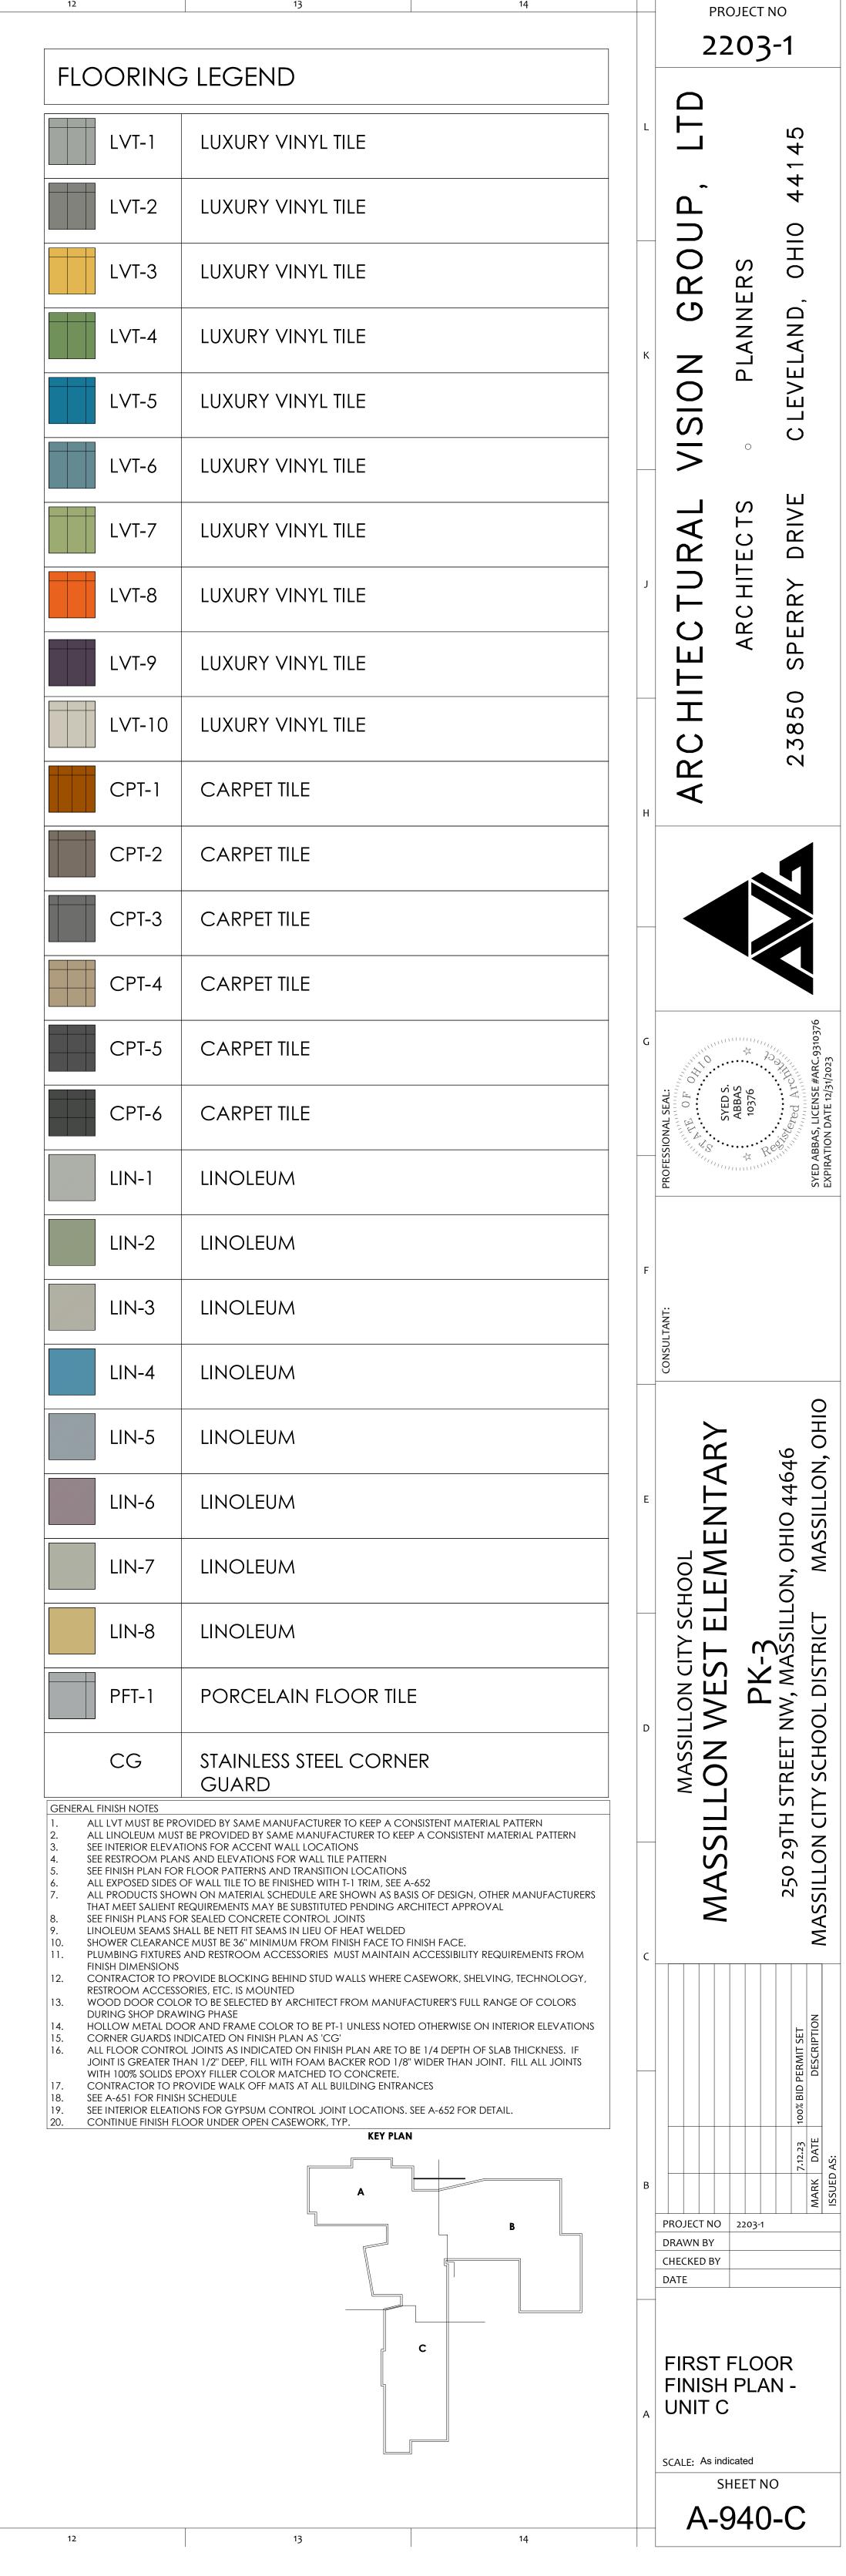

FIRST FLOOR FINISH PLAN - UNIT C

SCALE: 1/8" = 1'-0"