




2 SLAB RE-ENTRANT BARS  
SCALE: NONE

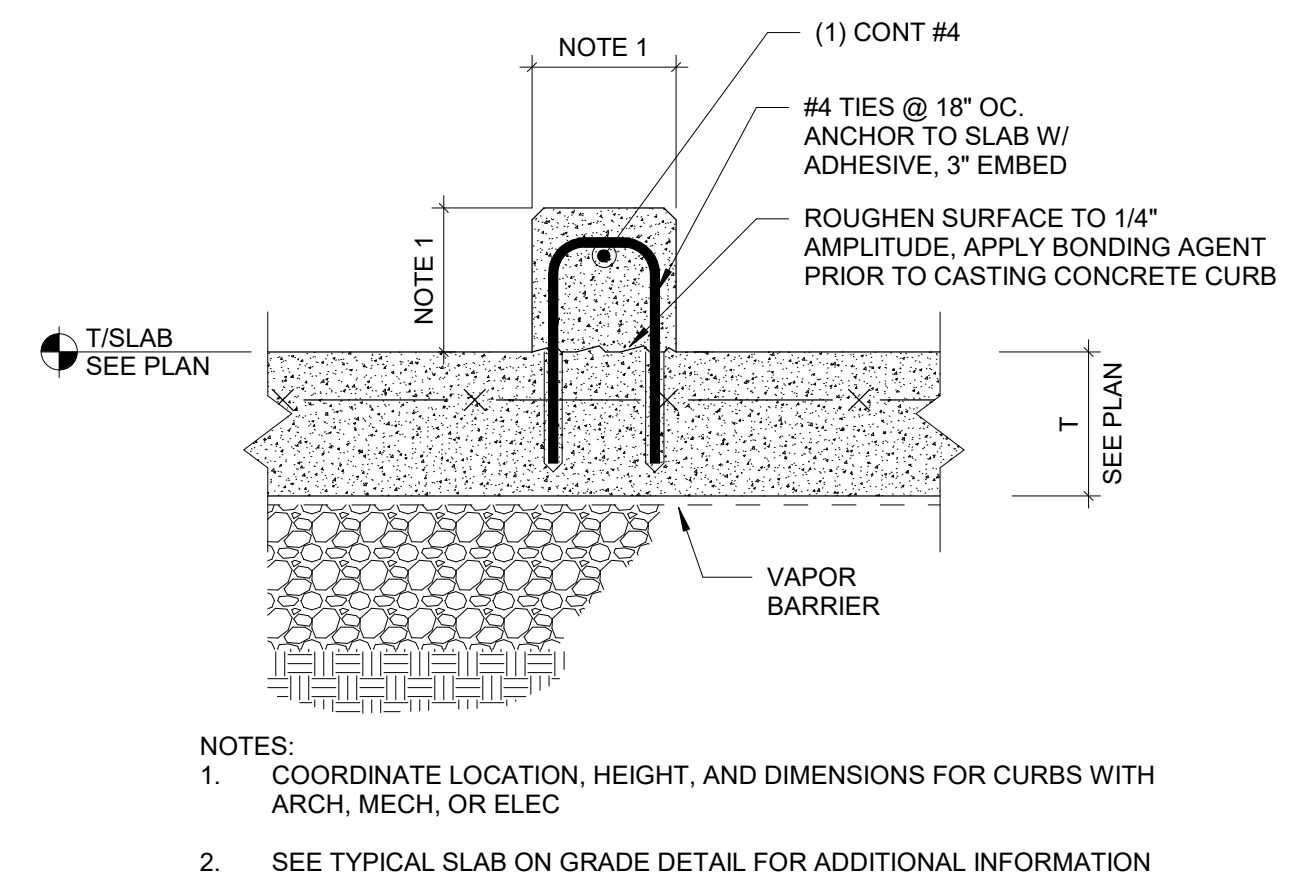

5 TYPICAL CONCRETE CURB AT SLAB ON GRADE DETAIL  
SCALE: NONE

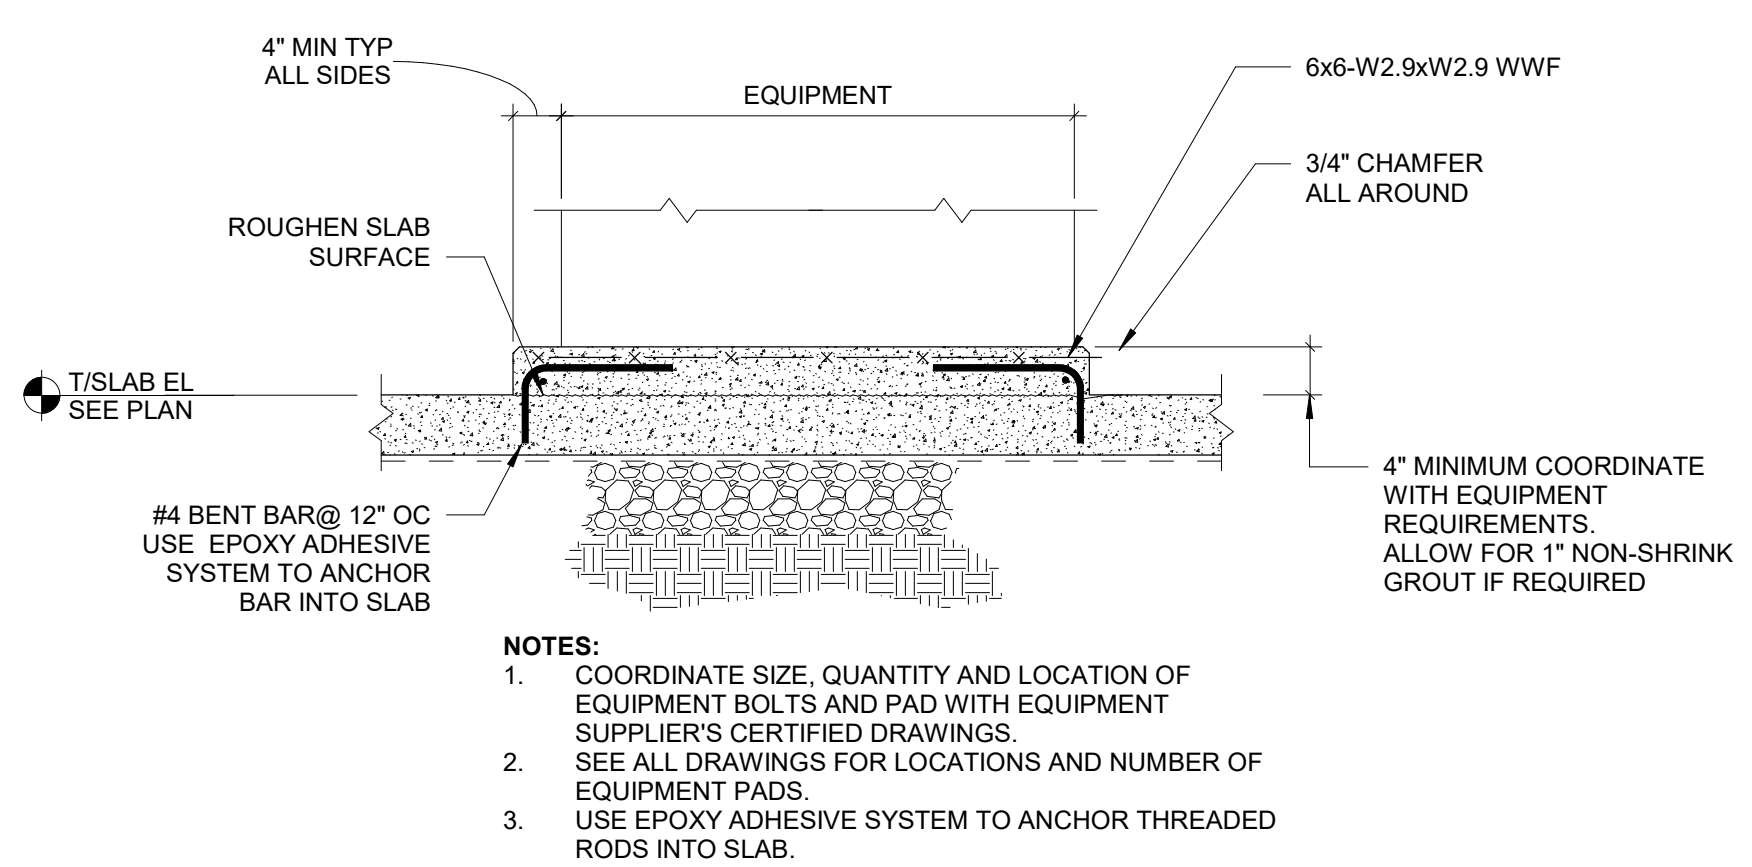

10 TYPICAL HOUSE KEEPING PAD SLAB DETAIL  
SCALE: 3/4" = 1'-0"

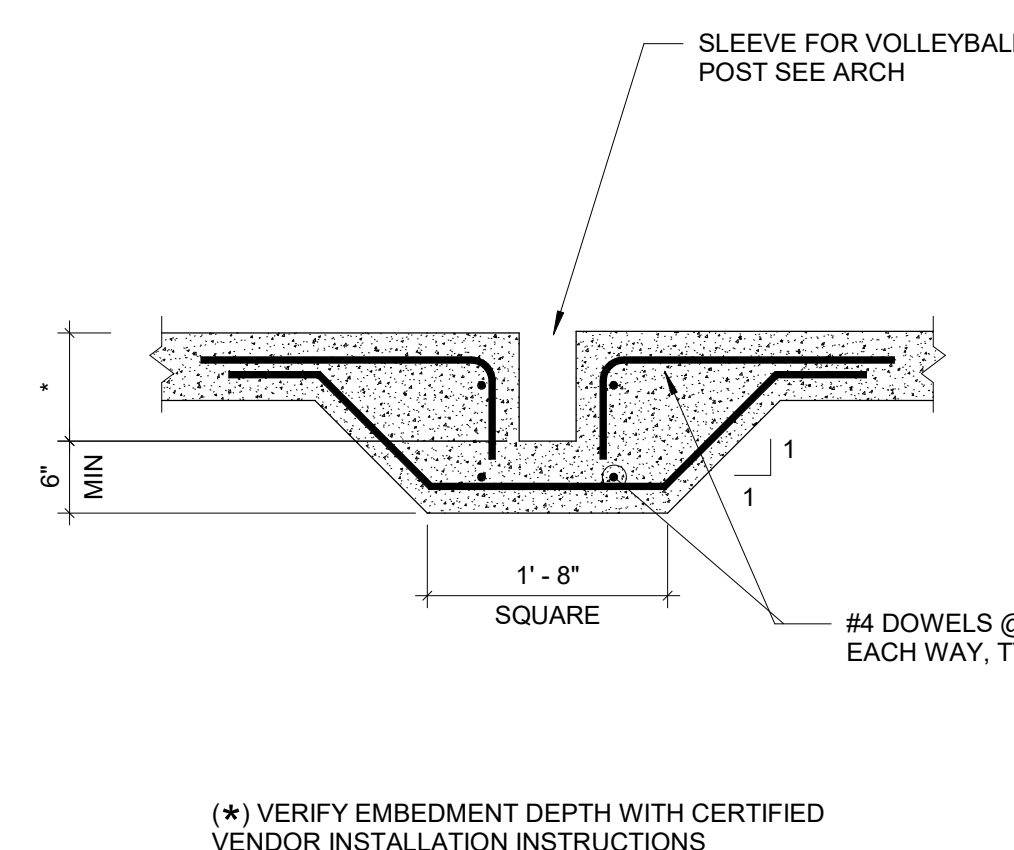

7 HSS COLUMN ISOLATION JOINT  
SCALE: NONE



11 FREEZER SLAB RECESS  
SCALE: 3/4" = 1'-0"

