



| NO. | DATE | DESCRIPTION |
|-----|------|-------------|
|     |      |             |
|     |      |             |
|     |      |             |

PROJECT NO 2203-1  
DRAWN BY Author  
CHECKED BY Checker  
DATE


SECTIONS & DETAILS

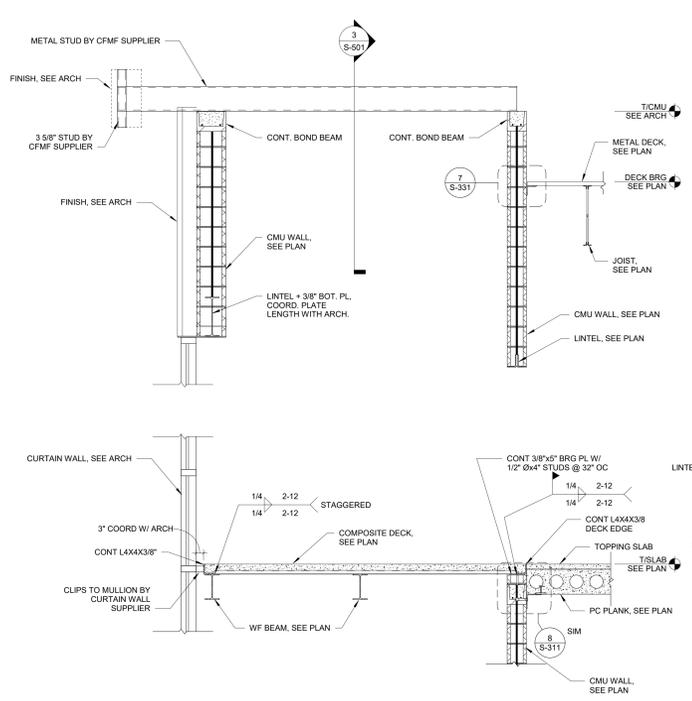




1 SECTION  
SCALE: 1/2" = 1'-0"

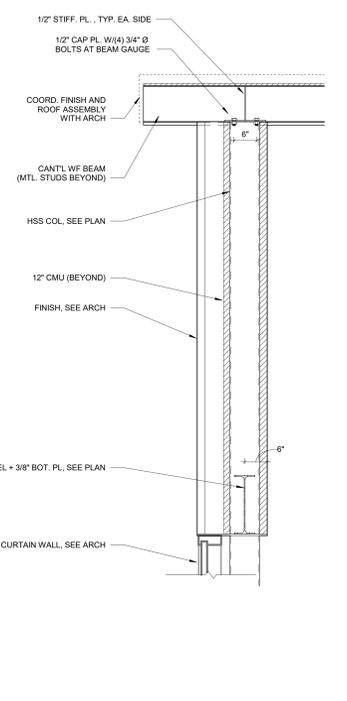


2 SECTION  
SCALE: 3/4" = 1'-0"

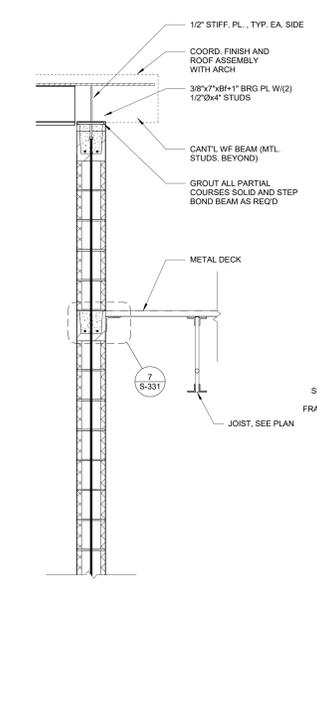


3 SECTION  
SCALE: 1/2" = 1'-0"

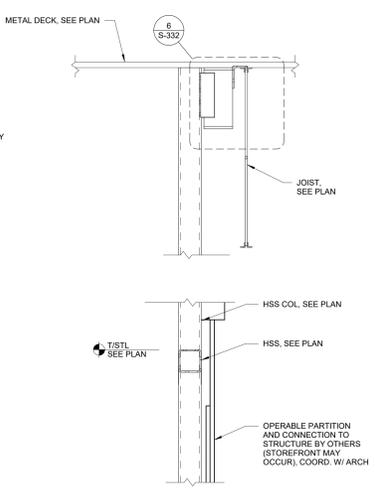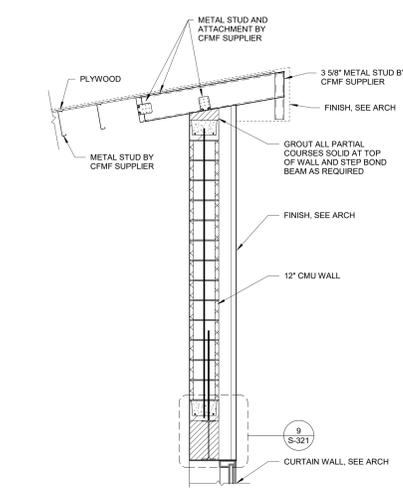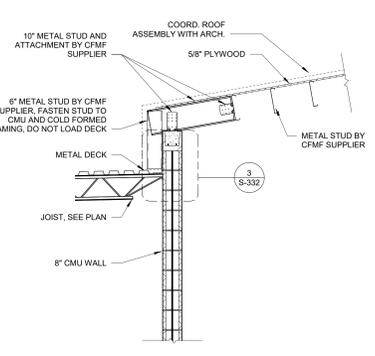


4 SECTION  
SCALE: 3/4" = 1'-0"

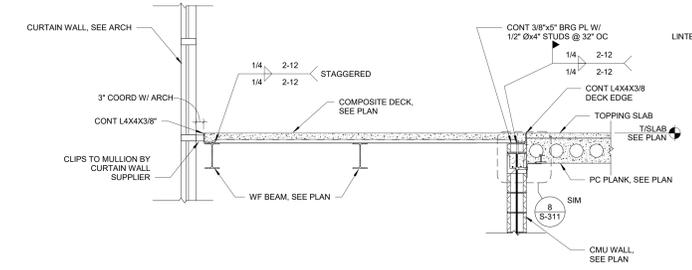


5 SECTION  
SCALE: 1/2" = 1'-0"

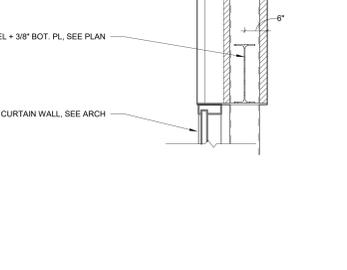


6 SECTION  
SCALE: 3/4" = 1'-0"

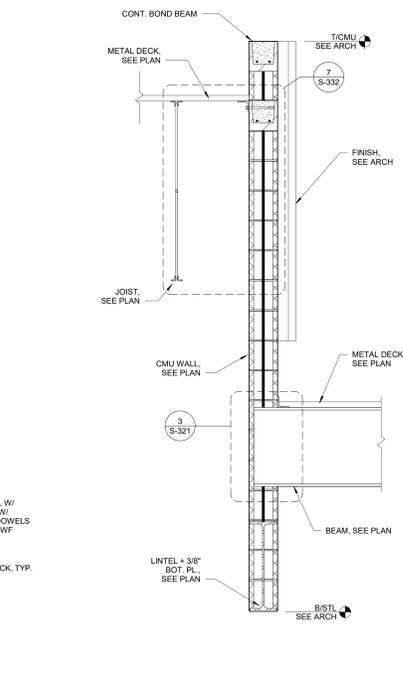

7 SECTION  
SCALE: 3/4" = 1'-0"

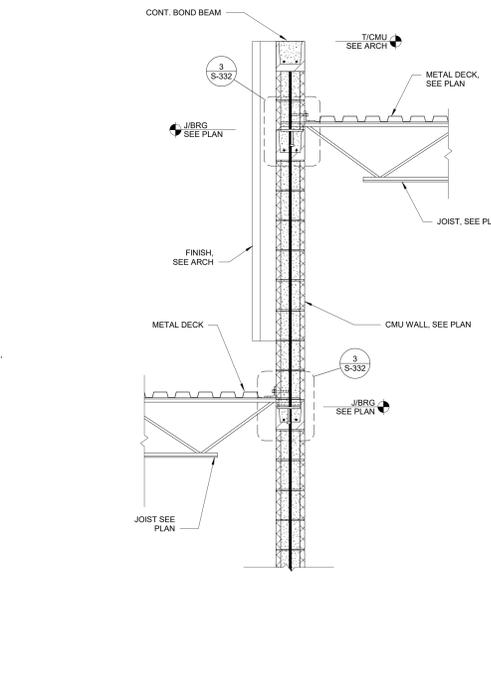

8 SECTION  
SCALE: 3/4" = 1'-0"

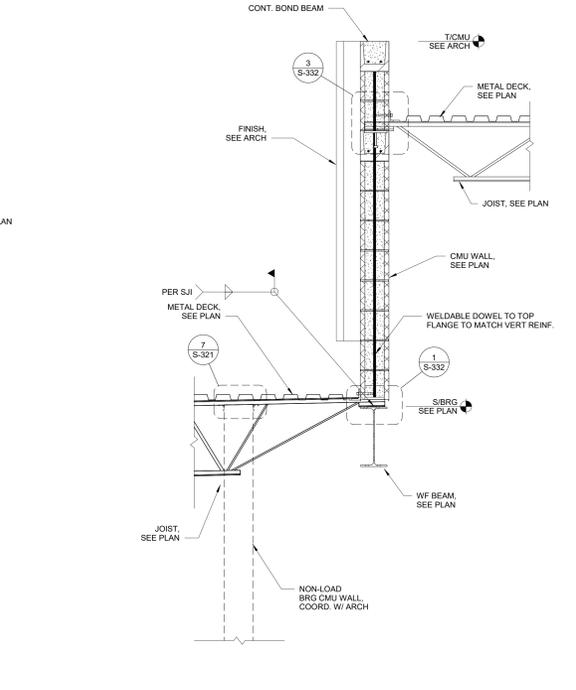

9 SECTION  
SCALE: 3/4" = 1'-0"