PROJECT NO

2203-1

PROJECT NO 2203-1

DRAWN BY JRS

CHECKED BY Checker


DATE

COMMON DETAILS

SCALE: As indicated


SHEET NO

P-002

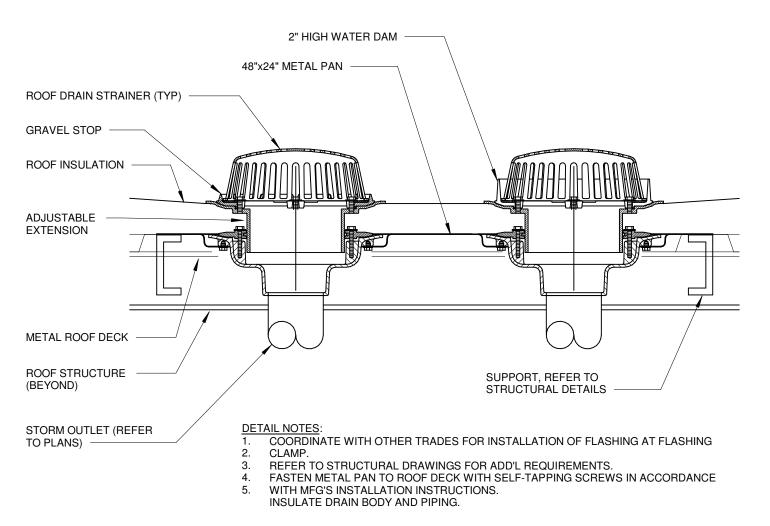


STORM AND OVERFLOW ROOF DRAIN DETAIL


N.T.S.

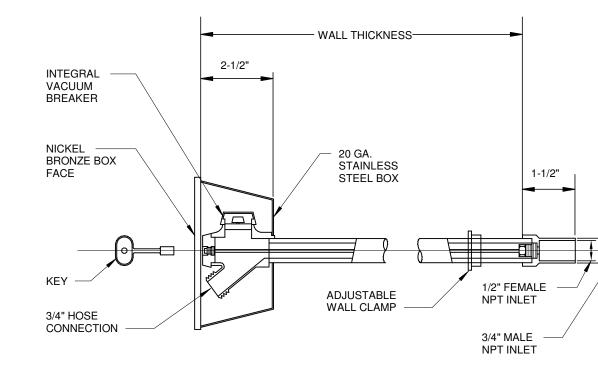

NON-FREEZE WALL HYDRANT DETAIL
N.T.S.

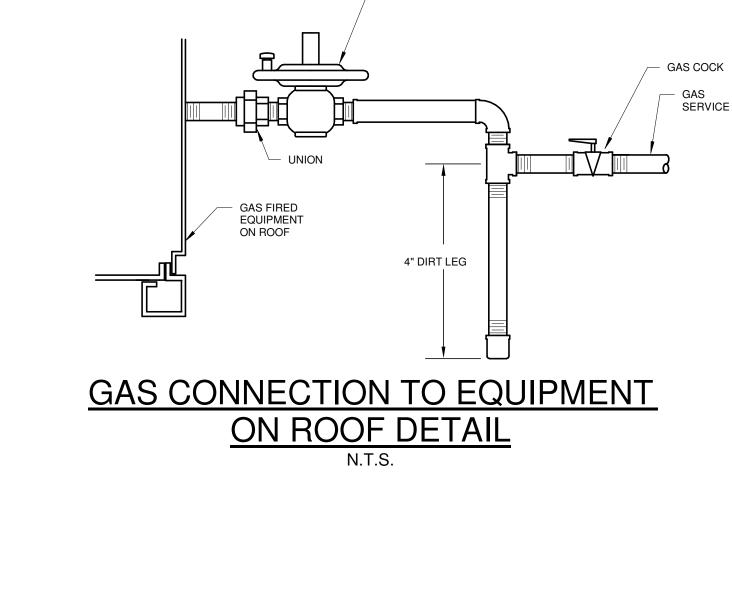


VERIFY GAS LINE
 PRESSURE. PROVIDE GAS
 REGULATOR IF REQUIRED.

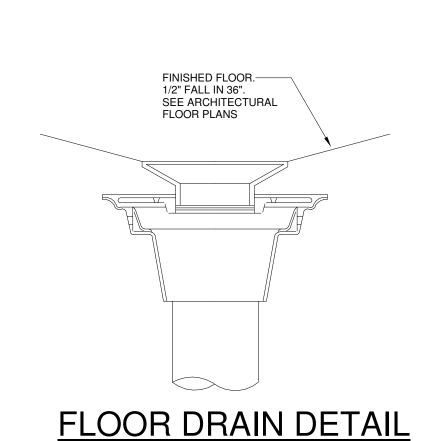


BOTTOM DOME STRAINER

FLOOR SINK DETAIL


N.T.S.

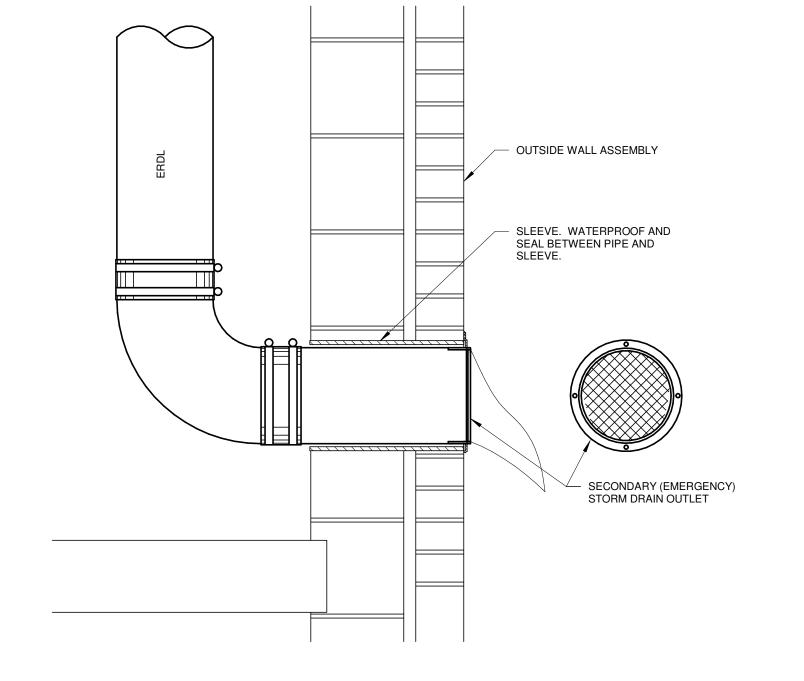


EMERGENCY STORM DRAIN OUTLET DETAIL

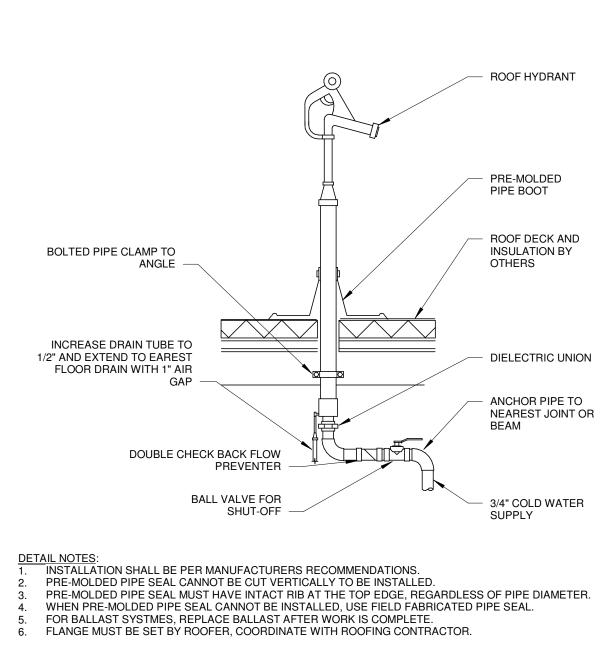


ROOF HYDRANT DETAIL
N.T.S.

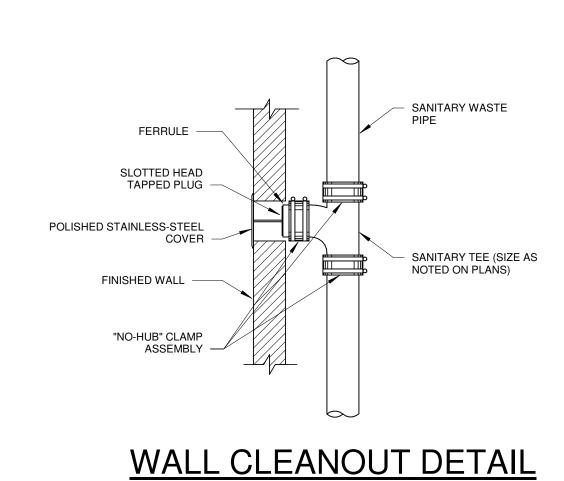


N.T.S.

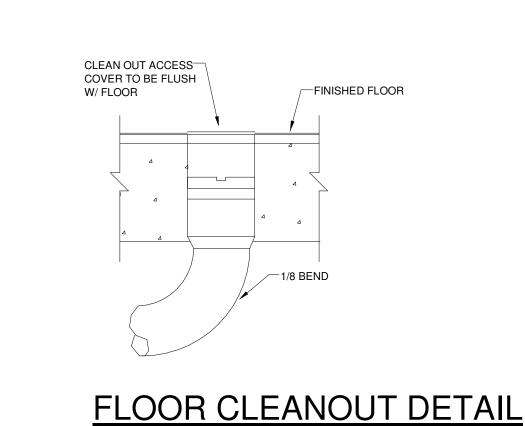

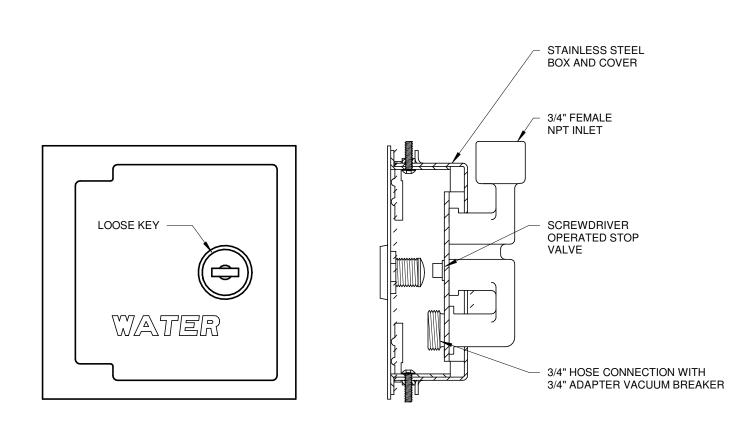

WALL HYDRANT DETAIL
N.T.S.

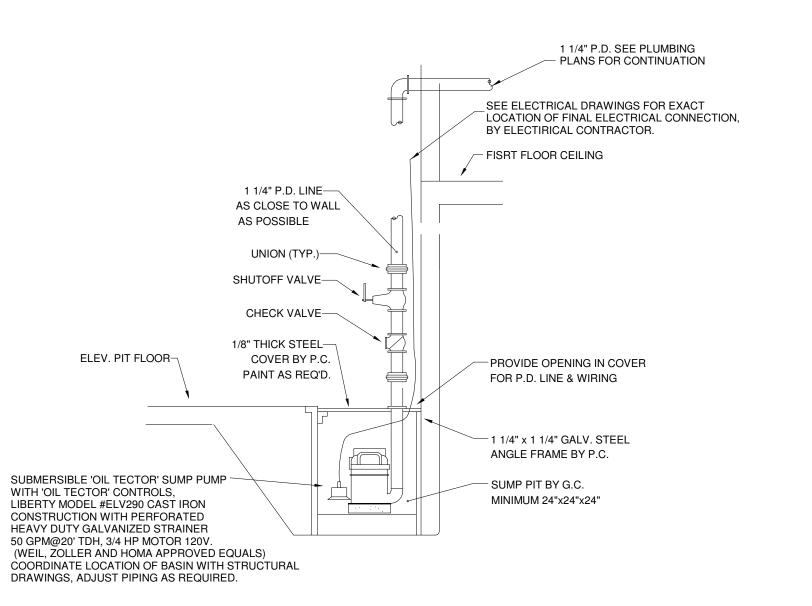

ELEVATOR PIT SUMP PUMP DETAIL