


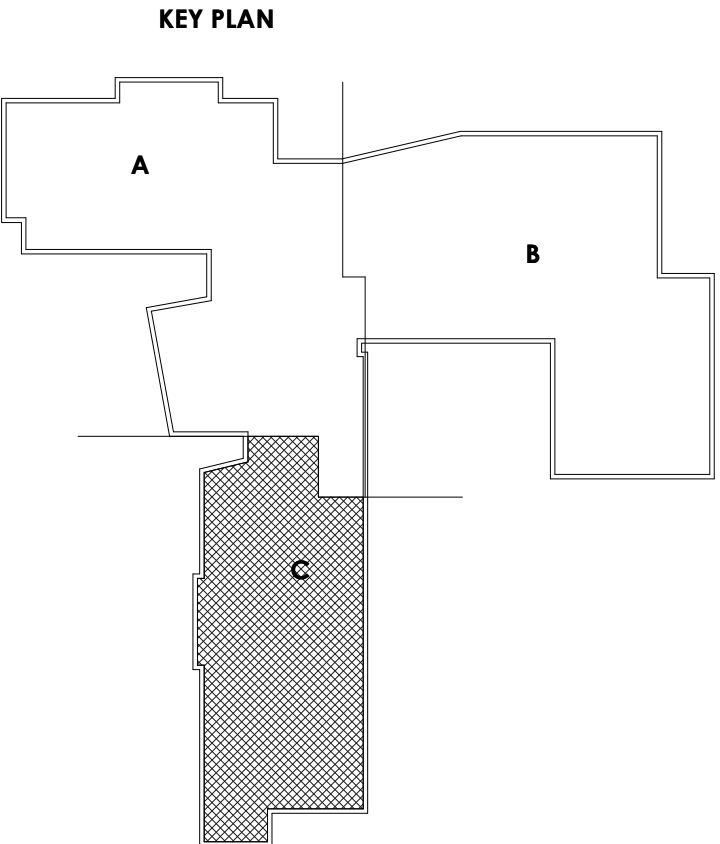

|            |          |
|------------|----------|
| PROJECT NO | 2203-1   |
| DRAWN BY   | JRS      |
| CHECKED BY | Checker  |
| DATE       | 07/12/23 |

FIRST FLOOR  
PLAN - SANITARY  
- UNIT C

SCALE: 1/8" = 1'-0"




SHEET NO

P-101-C

- CODED NOTES:**
- ① 2" SAN LINE UP. SEE SHEET P-102-C FOR CONTINUATION.
  - ② 3" SAN LINE UP. TRANSITION TO 2" LINE FOR CONNECTION TO FIXTURES. SEE SHEET P-102-C FOR CONTINUATION.
  - ③ 4" SAN LINE UP CHASE FOR CONNECTION TO FIXTURES.
  - ④ SITE STORM LINE BY SITE UTILITIES CONTRACTOR.
  - ⑤ FINAL CONNECTION TO SITE STORM LINE BY PLUMBING CONTRACTOR.
  - ⑥ 4" ROOF DRAIN LEADER FROM ABOVE. PROVIDE CLEAN OUT AT BASE OF STACK.
  - ⑦ 6" ROOF DRAIN LEADER FROM ABOVE. PROVIDE CLEAN OUT AT BASE OF STACK.
  - ⑧ 3" DOWNSPUT FROM ABOVE AND DOWN TO WATTS DOWNSPUT BOOT. MODEL RD-870. EPOXY COATED CAST IRON WITH COUNTERSINKING SECURING STRAP.

PROJECT NO  
2203-1

ARCHITECTURAL VISION GROUP, LTD  
ARCHITECTS • PLANNERS  
23850 SPERRY DRIVE CLEVELAND, OHIO 441145

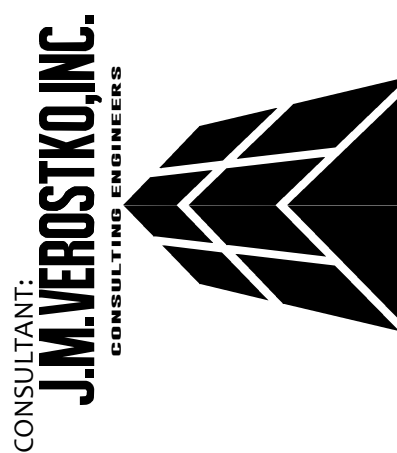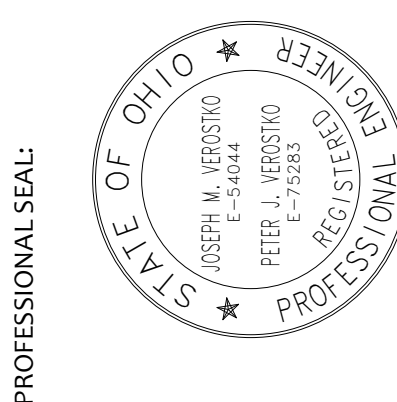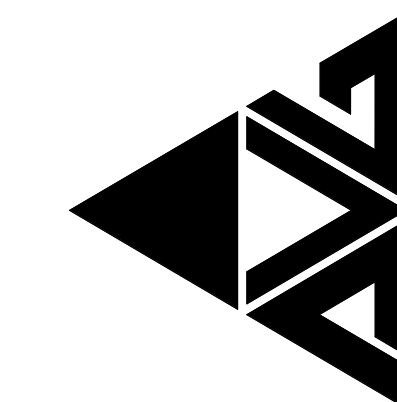

MASSILLON CITY SCHOOL  
MASSILLON WEST ELEMENTARY  
PK-3  
250 29TH STREET NW, MASSILLON, OHIO 44646

[illegible]