

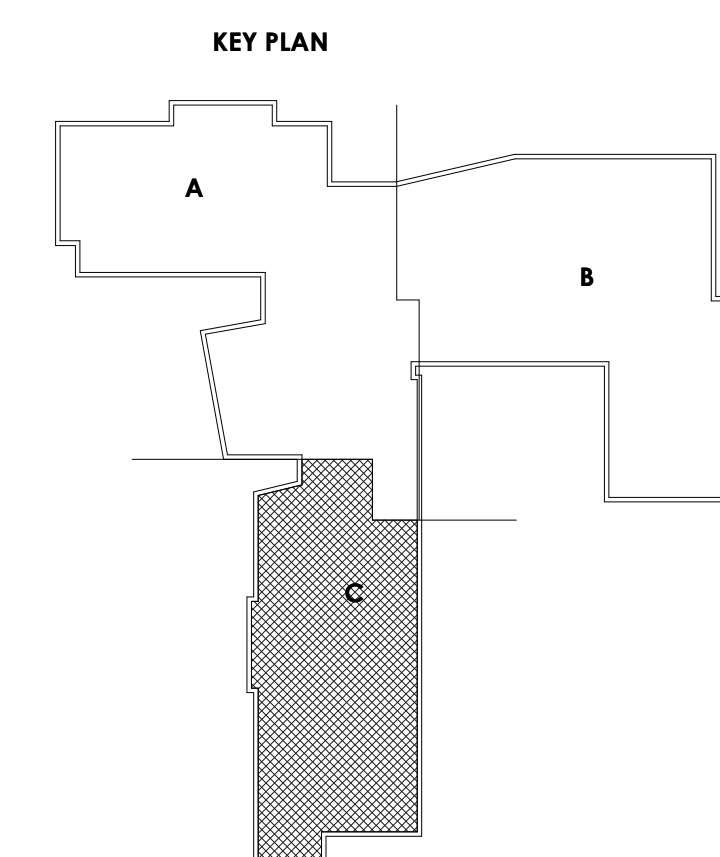
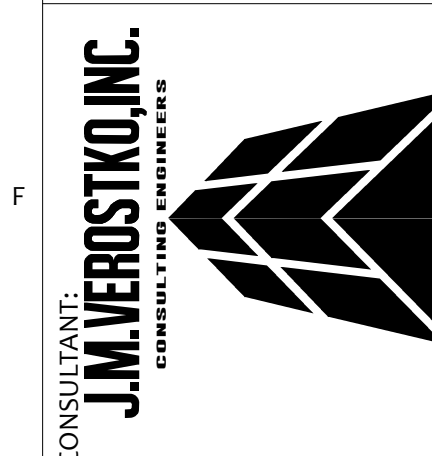


SCALE: 1/8" = 1'-0"

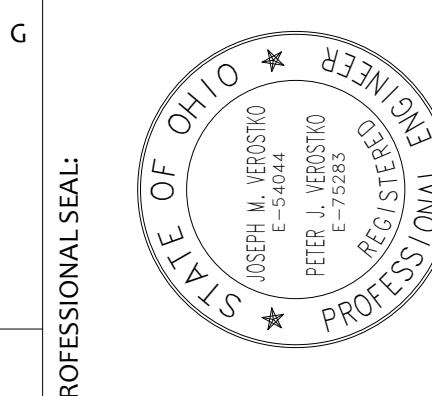

PROJECT NO
2203-1

ARCHITECTURAL VISION GROUP, LTD
ARCHITECTS • PLANNERS
23850 SPERRY DRIVE CLEVELAND, OHIO 441145

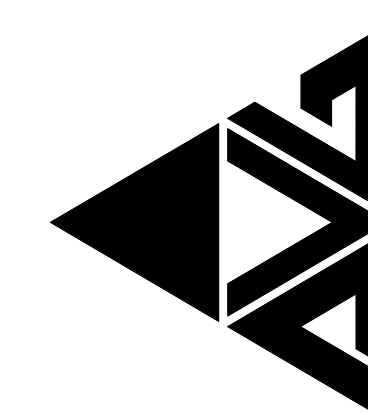

MASSILLON CITY SCHOOL
MASSILLON WEST ELEMENTARY
PK-3
250 39TH STREET NW, MASSILLON, OHIO 44646

[illegible]

PROJECT NO	2203-1
DRAWN BY	JRS
CHECKED BY	WMS
DATE	07/12/23

FIRST FLOOR
PLAN - FIRE
PROTECTION -
UNIT C

SCALE: 1/8" = 1'-0"

SHEET NO

FP-101-C