PROJECT NO


PROJECT NO 2203-1
DRAWN BY MAR
CHECKED BY ARB
DATE


MECHANICAL ROOM SECTIONS


SCALE: 1/4" = 1'-0"


SHEET NO

M-104

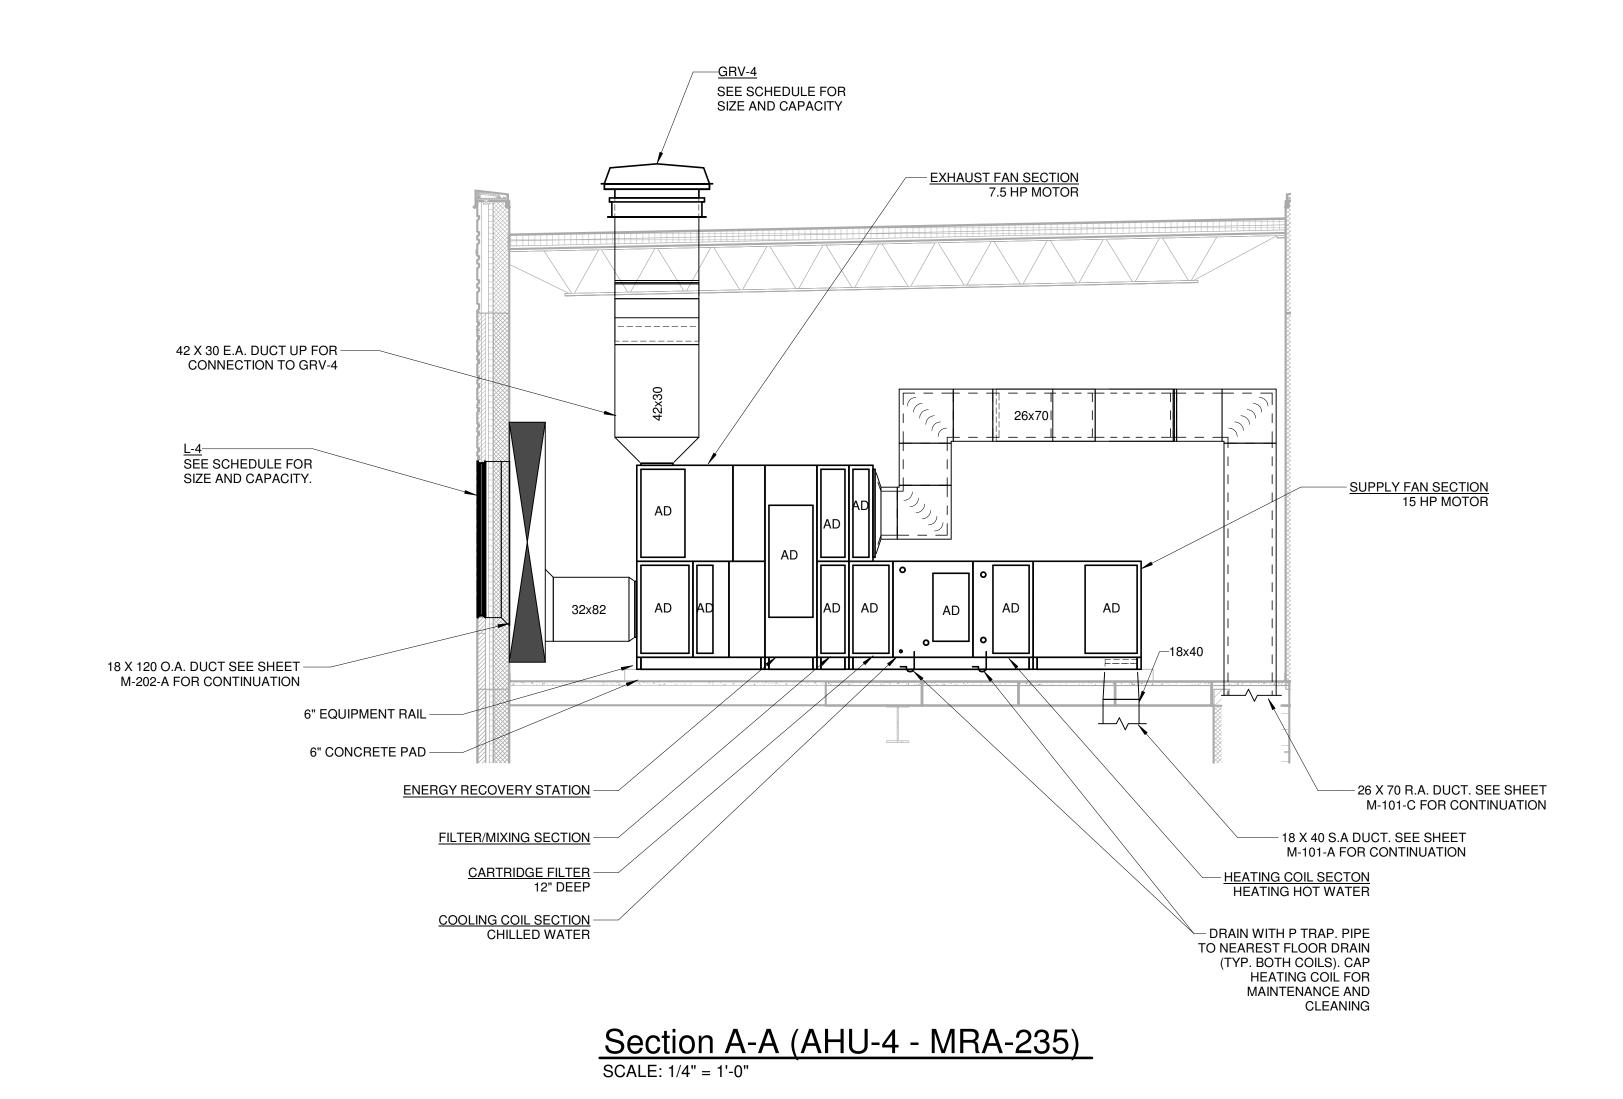

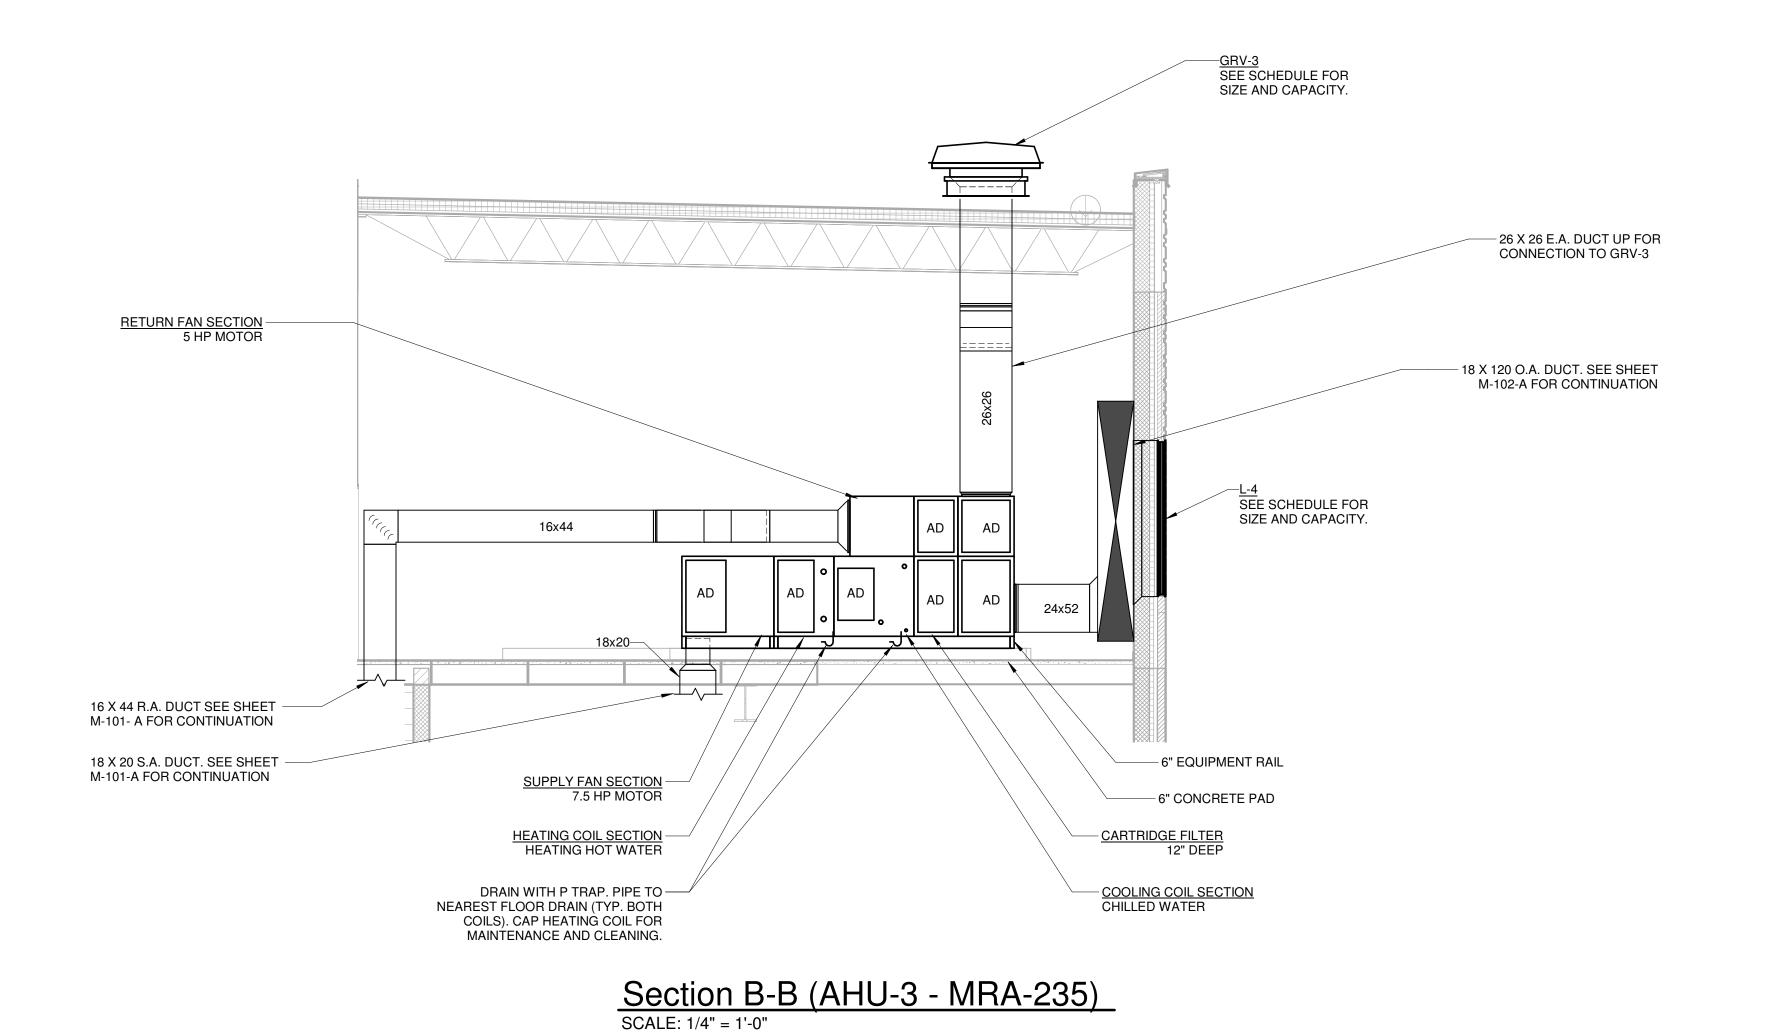

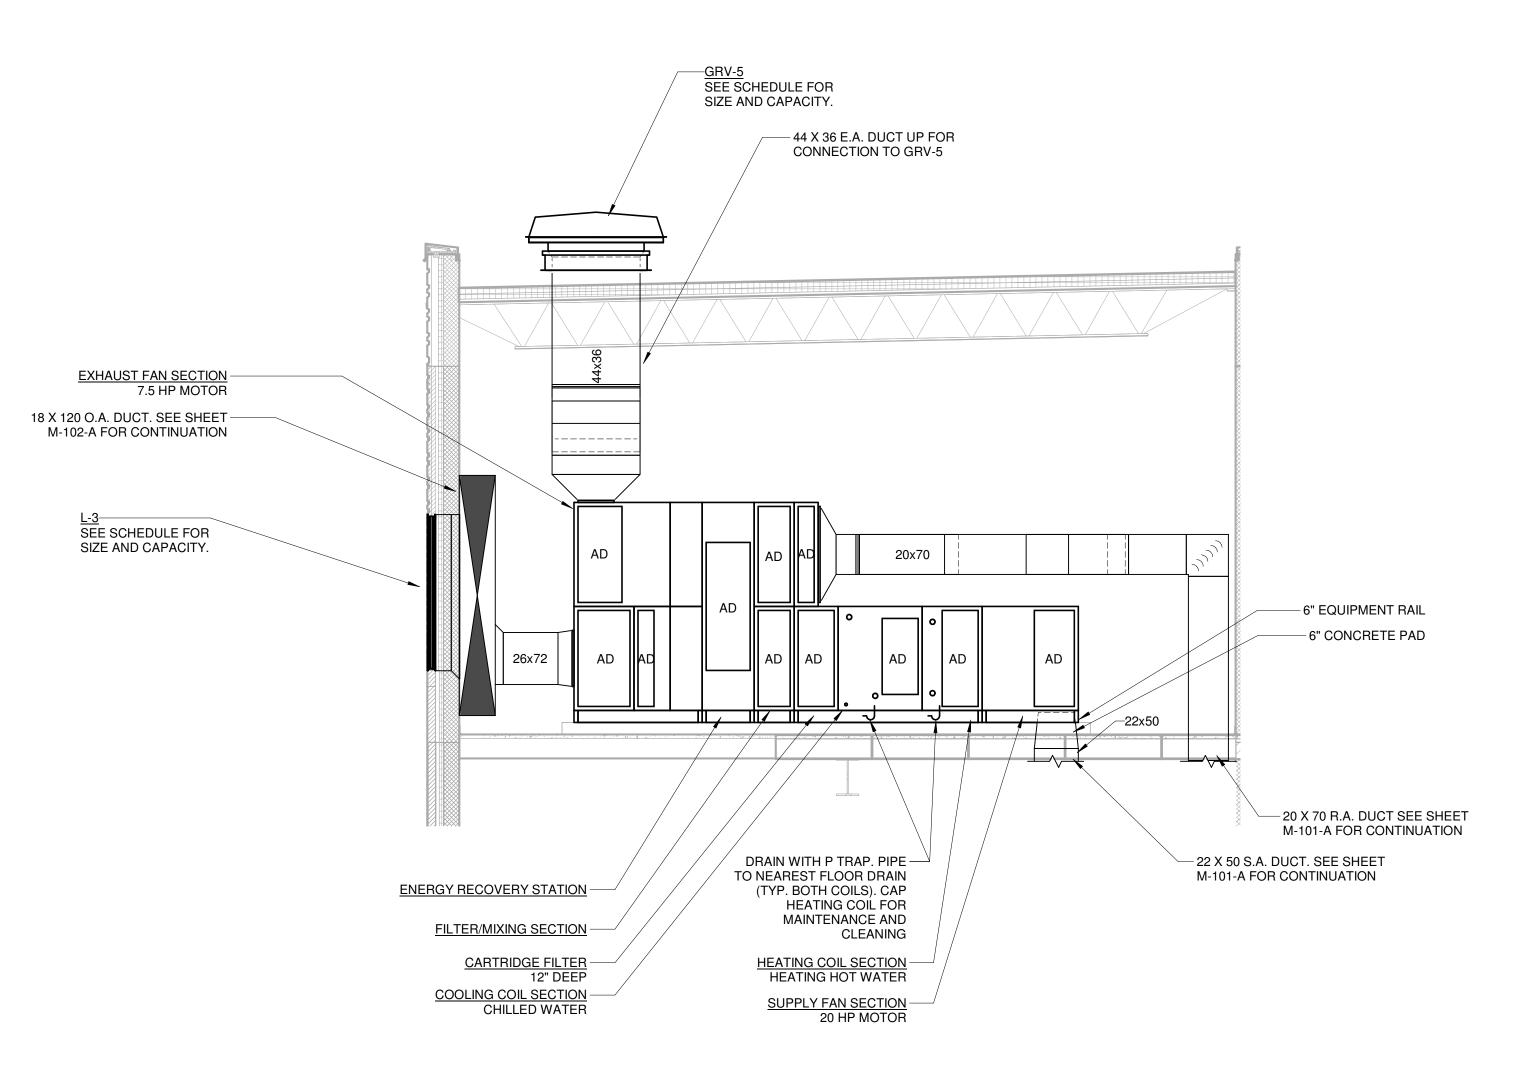

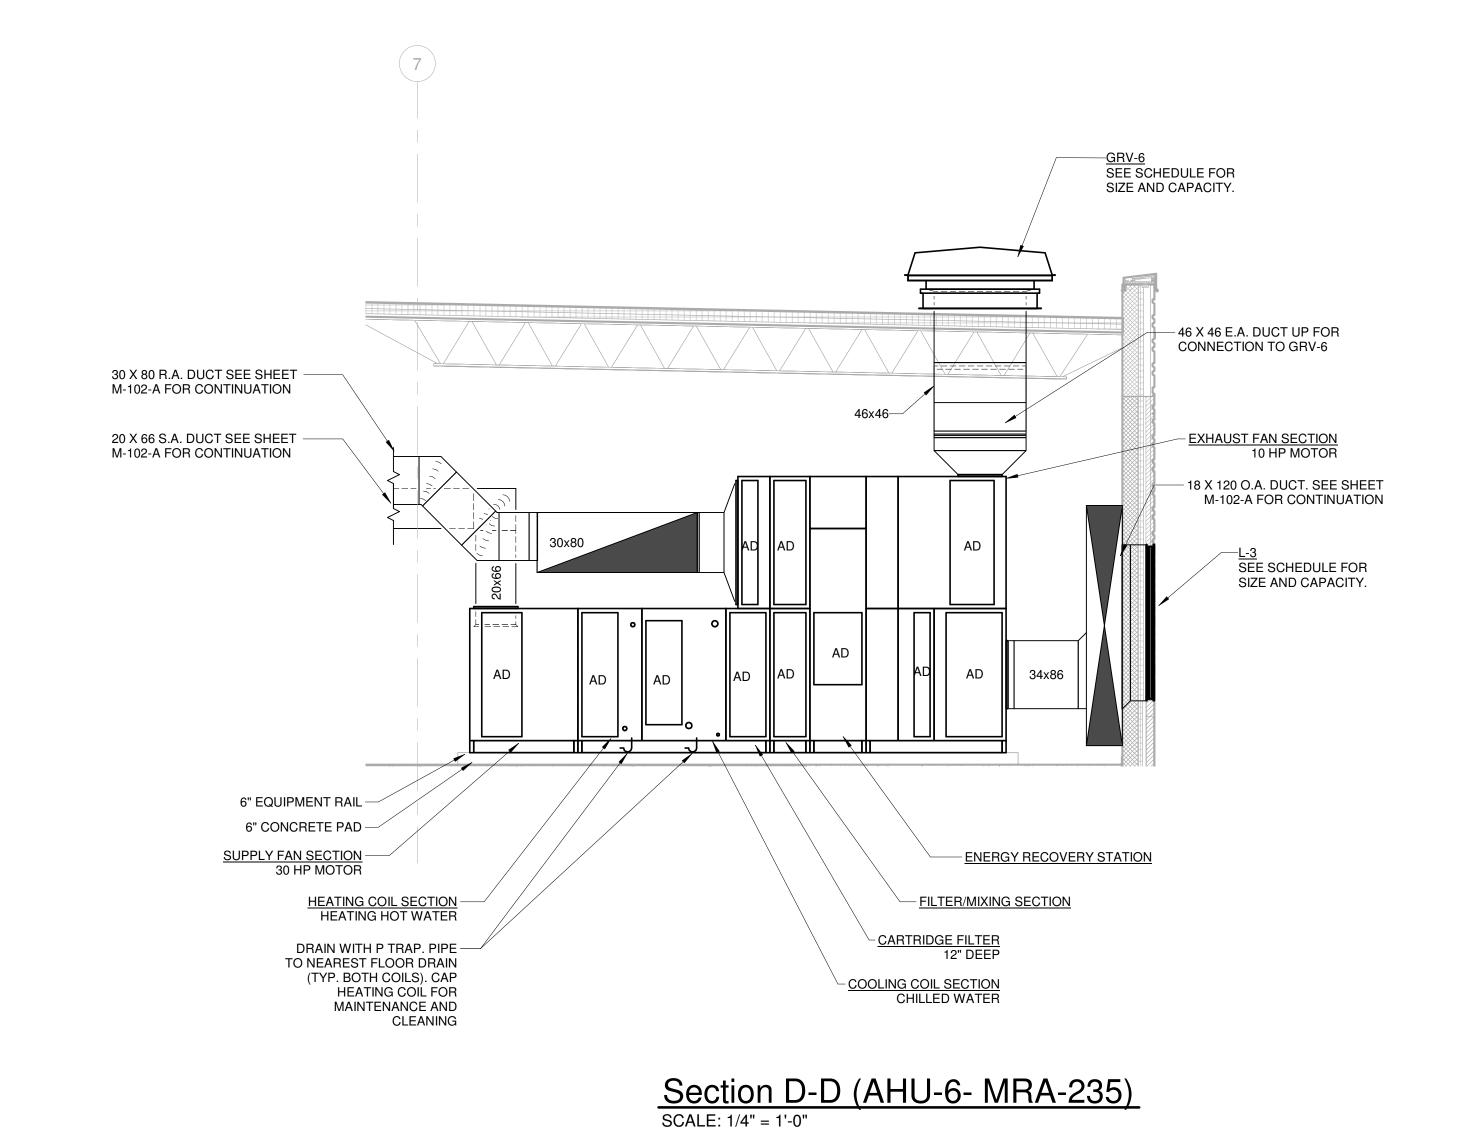

Section C-C (AHU-5 - MRA-235)
SCALE: 1/4" = 1'-0"