



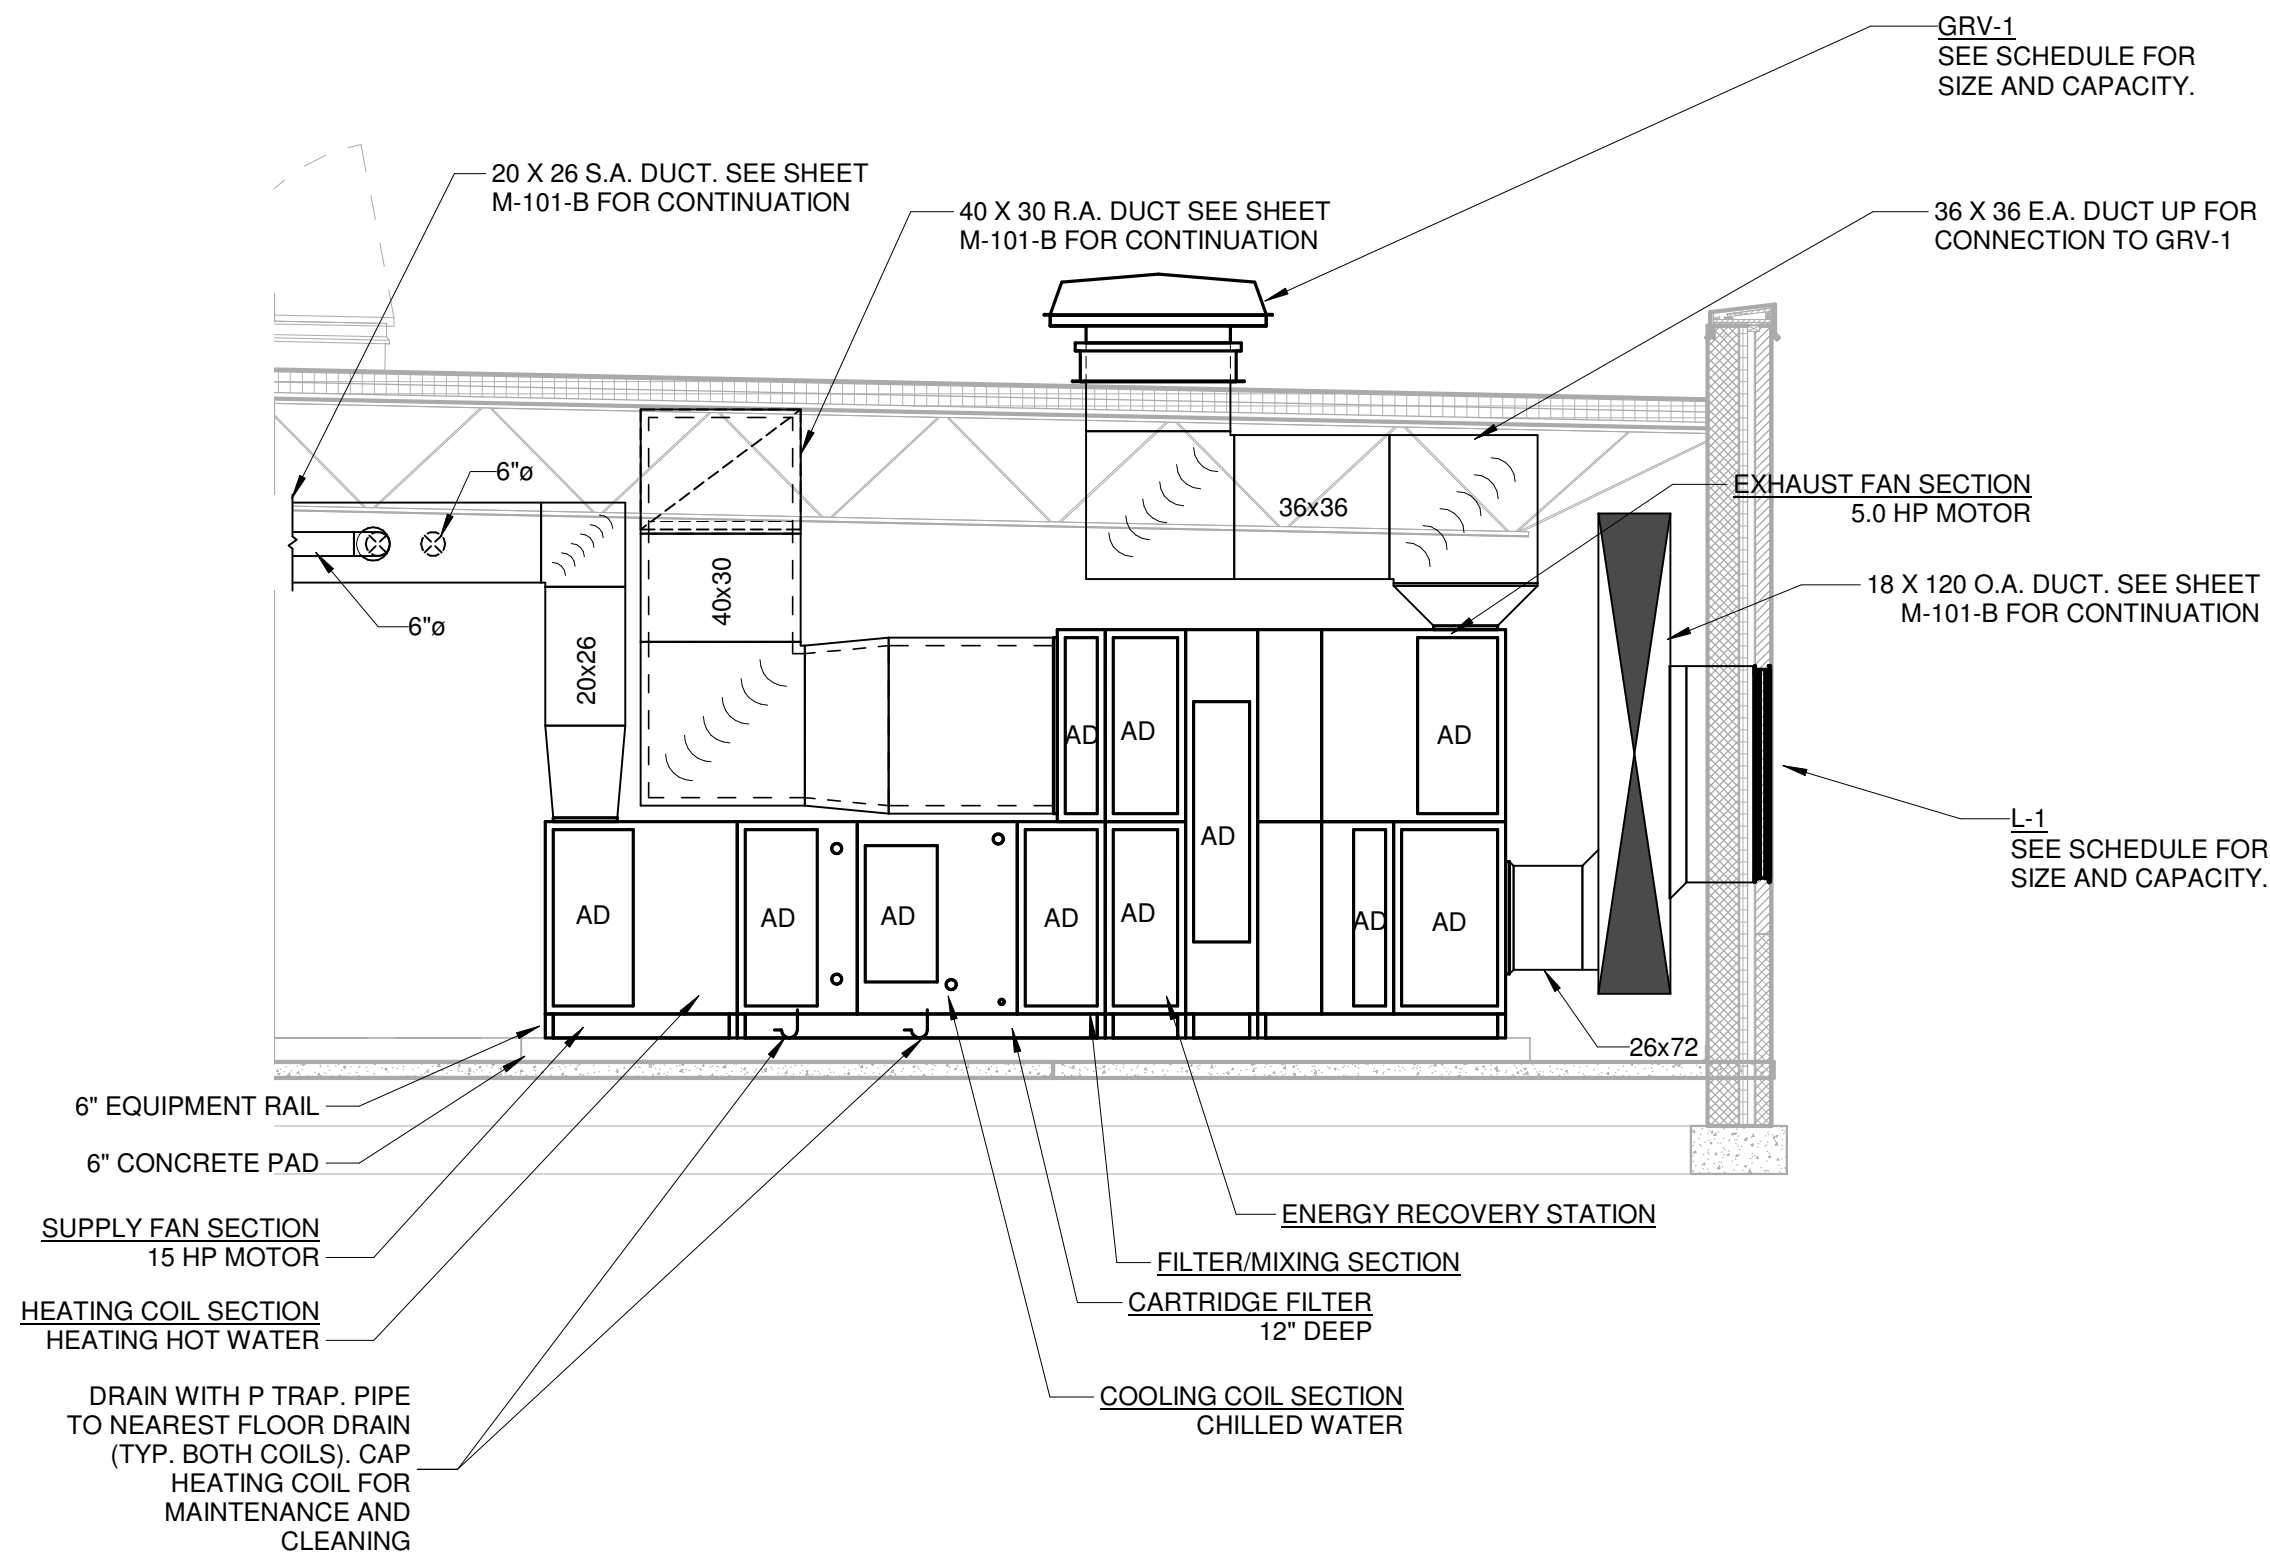

Section E-E (AHU-1 - MRB-117)
SCALE: 1/4" = 1'-0"

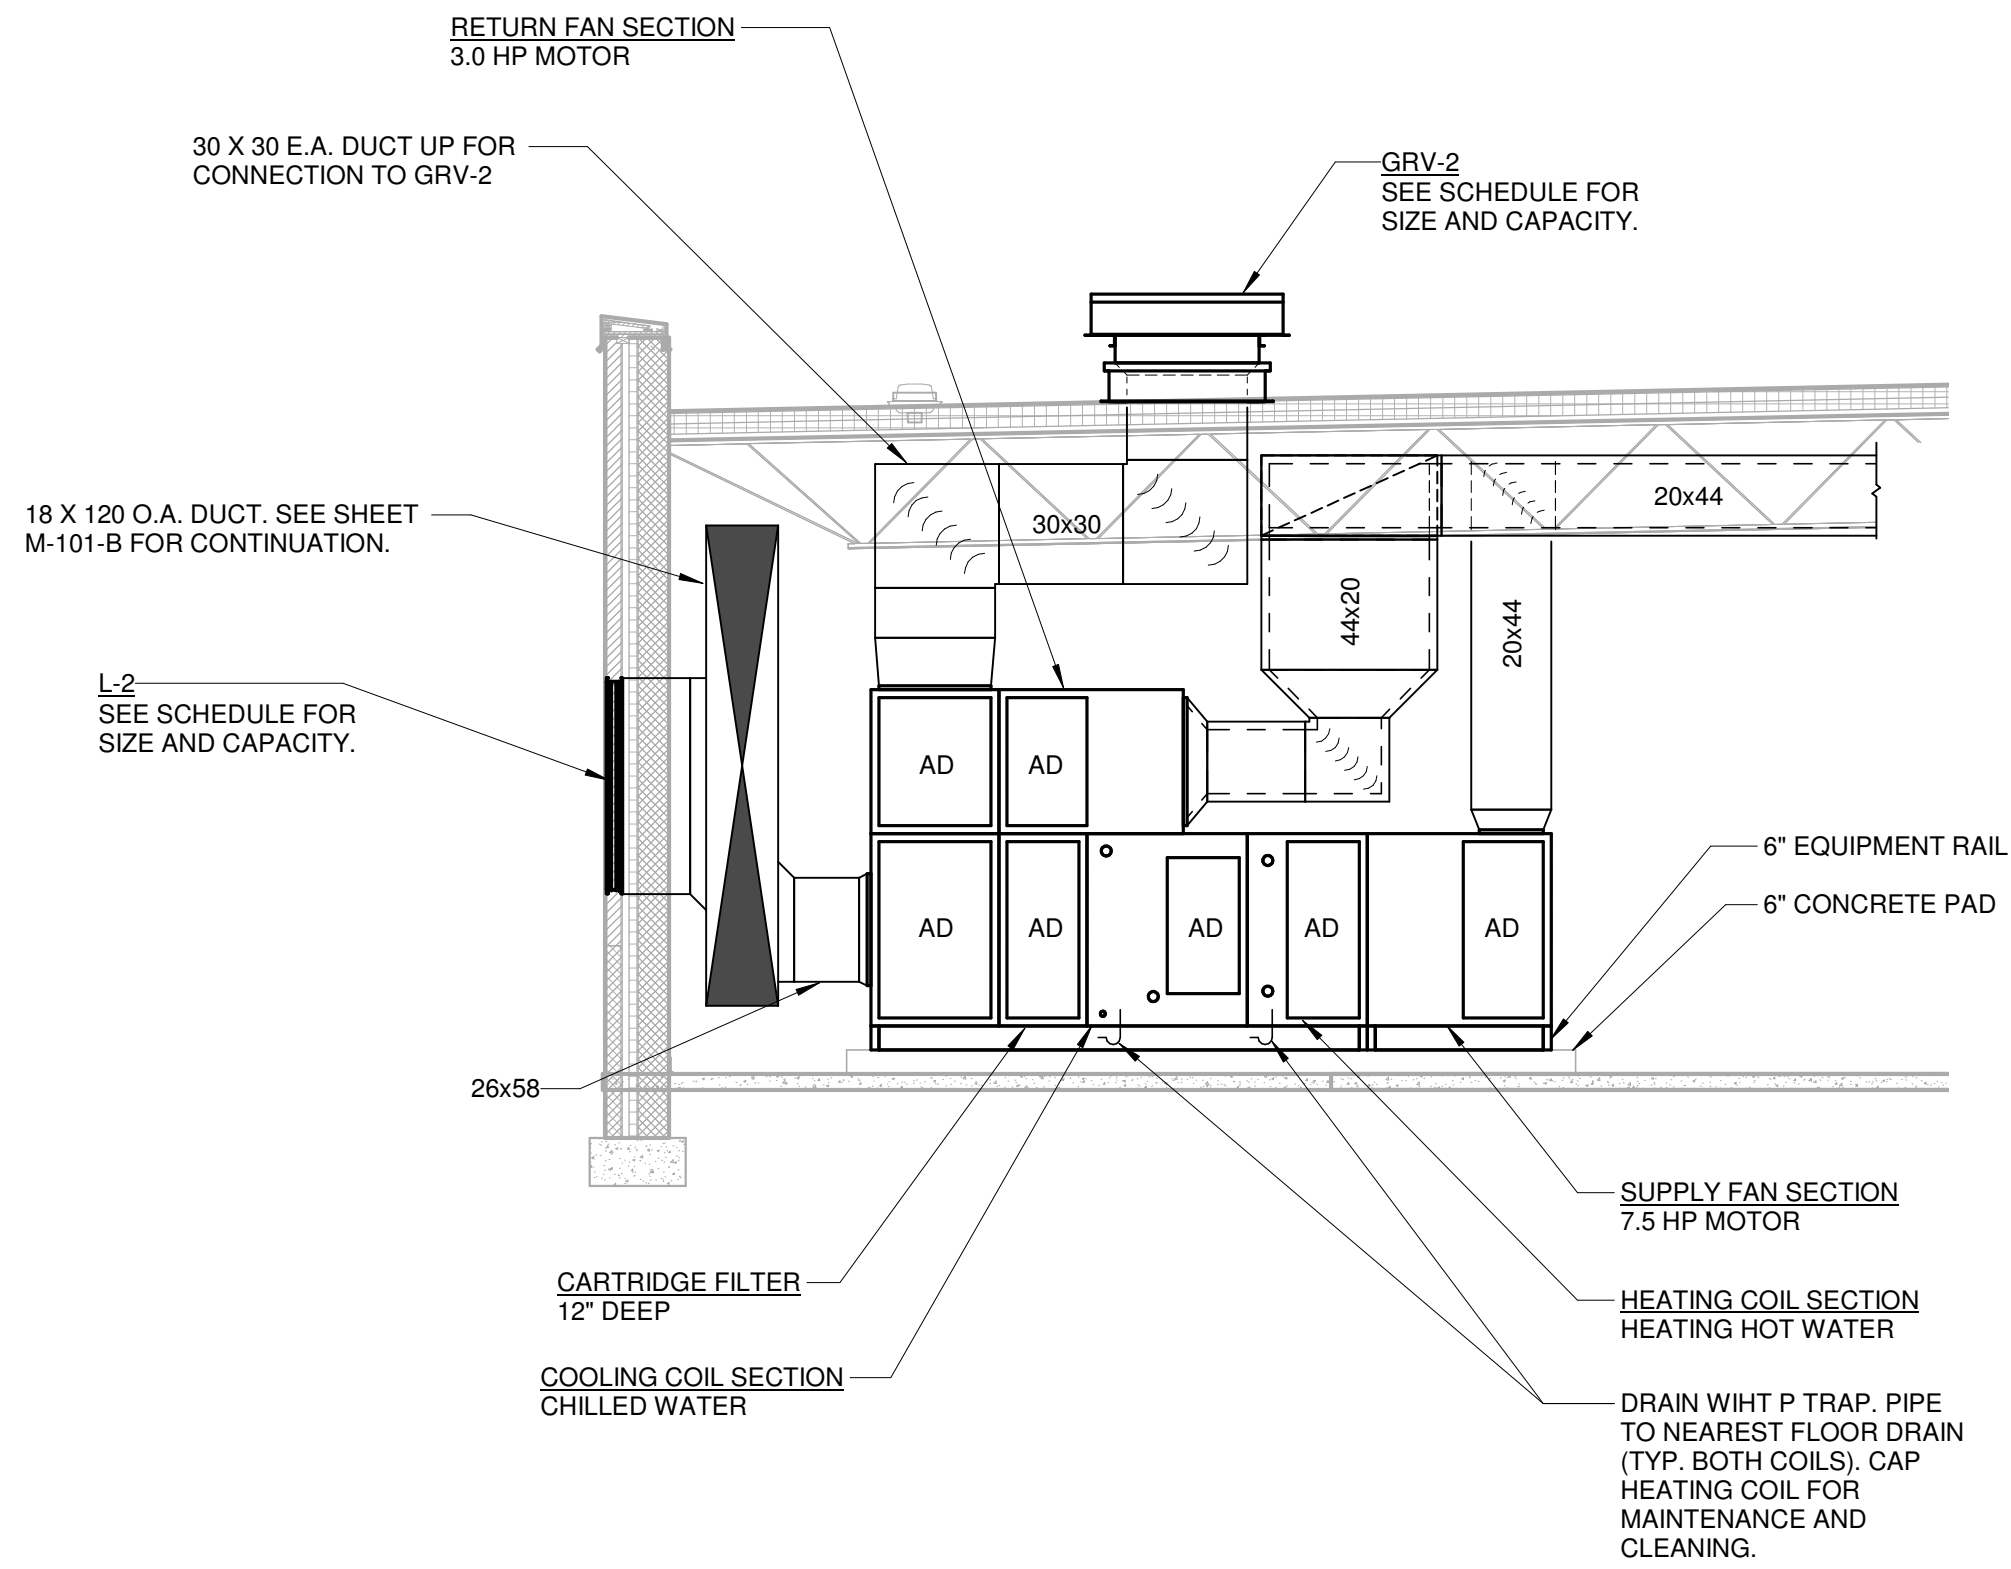

Section F-F (AHU-2 -MRB-117)
SCALE: 1/4" = 1'-0"

PROJECT NO
2203-1

ARCHITECTURAL VISION GROUP, LTD
ARCHITECTS
23850 SPERRY DRIVE
CLEVELAND, OHIO 44145

CONSULTANT
J.M. VERSTOK, INC.
GENERAL CONTRACTORS
2718 EAST SPERRY DRIVE
CLEVELAND, OHIO 44115

MASSILLON CITY SCHOOL
MASSILLON WEST ELEMENTARY
PK-3
250 29TH STREET NW, MASSILLON, OHIO 44646

DATE	ISSUED FOR	DESCRIPTION
07/12/23	100% BID PERMIT SET	
MAR 2024	ISSUED AS:	

PROJECT NO 2203-1
DRAWN BY MAR
CHECKED BY ARB
DATE 07/12/23

MECHANICAL
ROOM SECTIONS

SCALE: 1/4" = 1'-0"
SHEET NO
M-105