




**PLENUM CEILING SPEAKER "X" MOUNTING DETAIL**  
SCALE: NONE

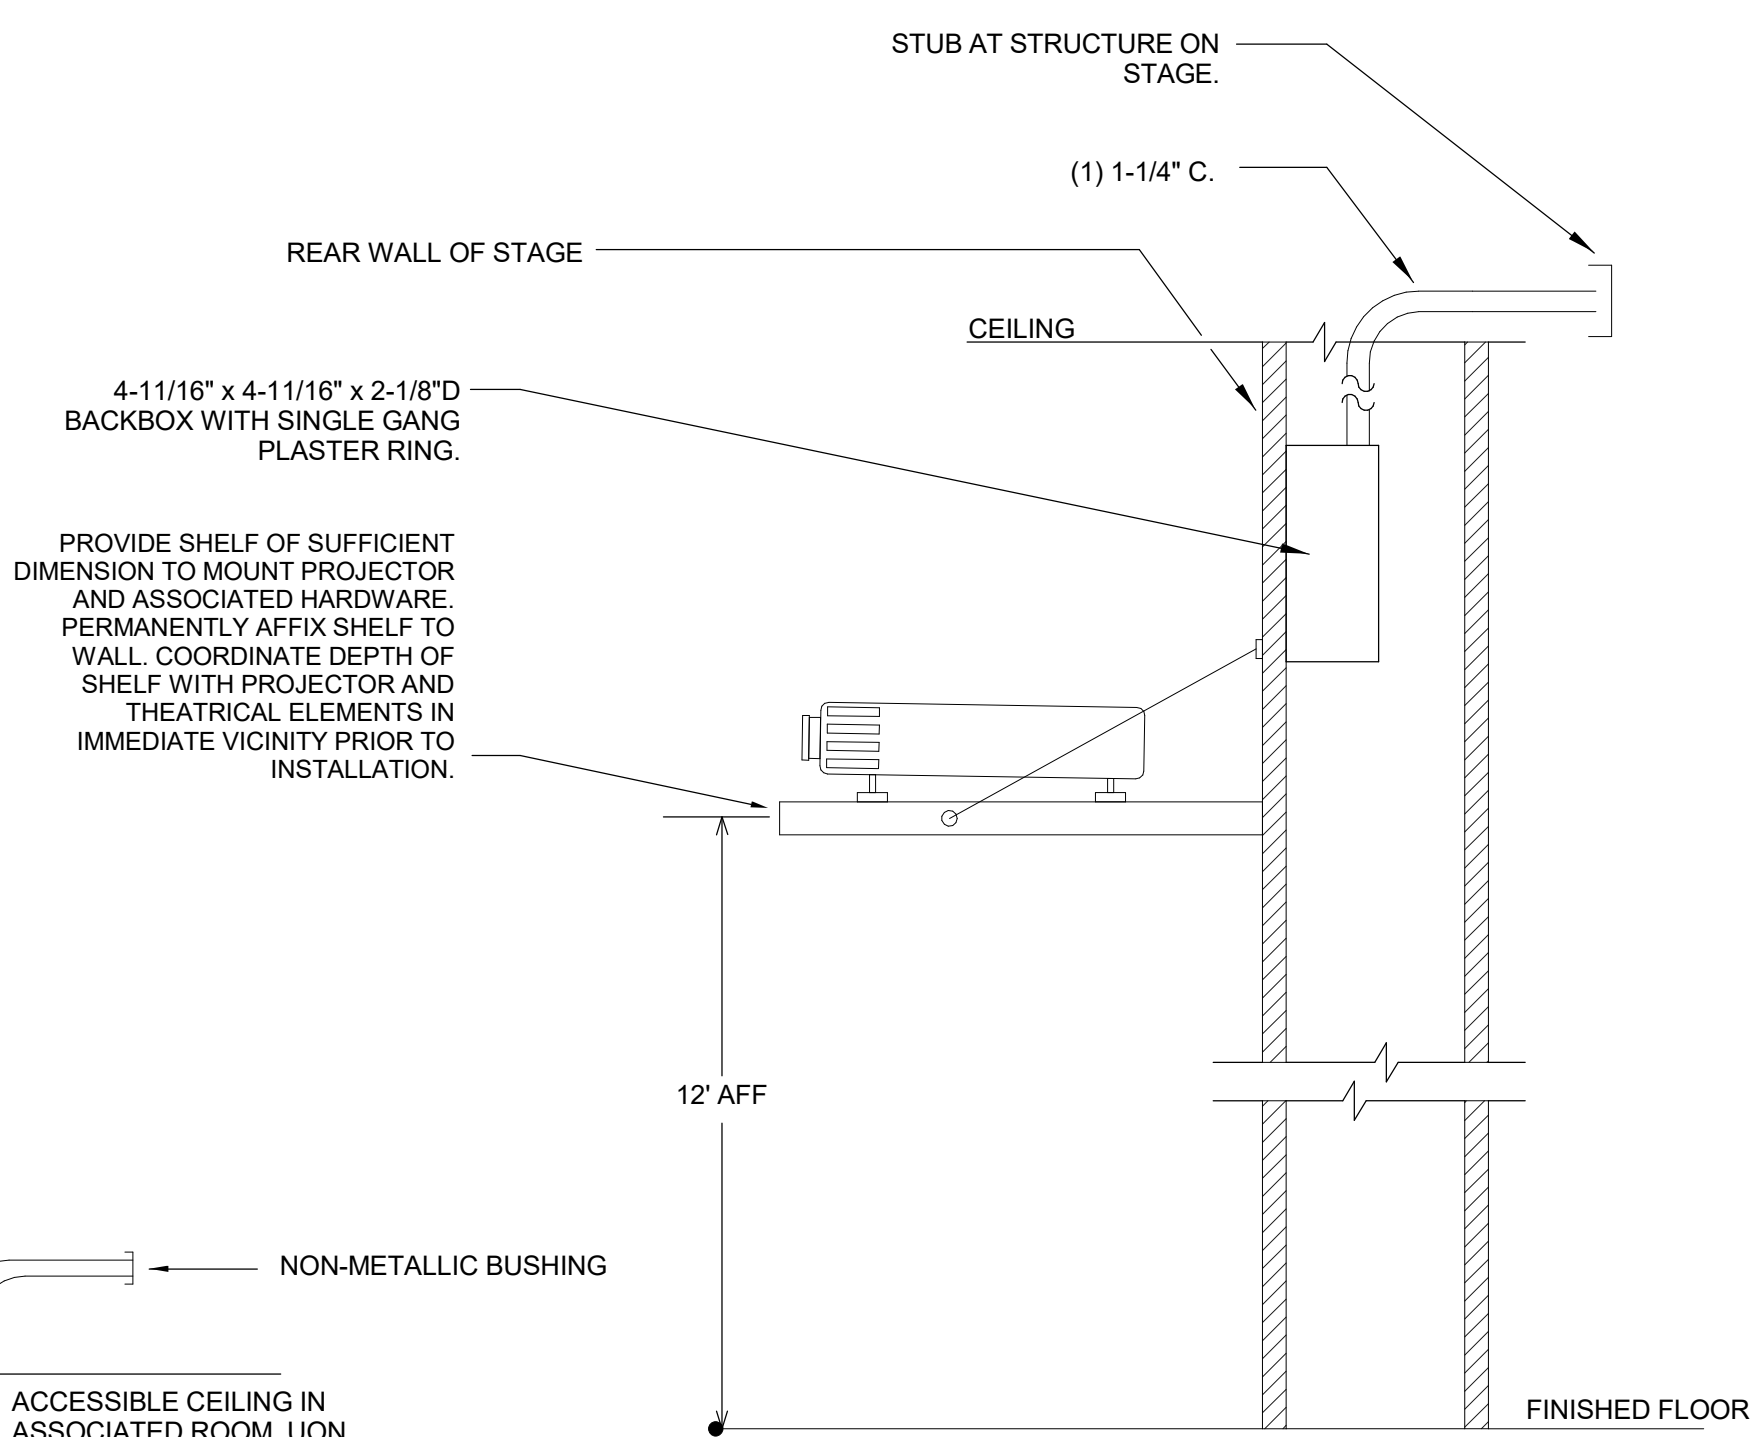

### REAR-THROW PROJECTOR MOUNTING DETAIL

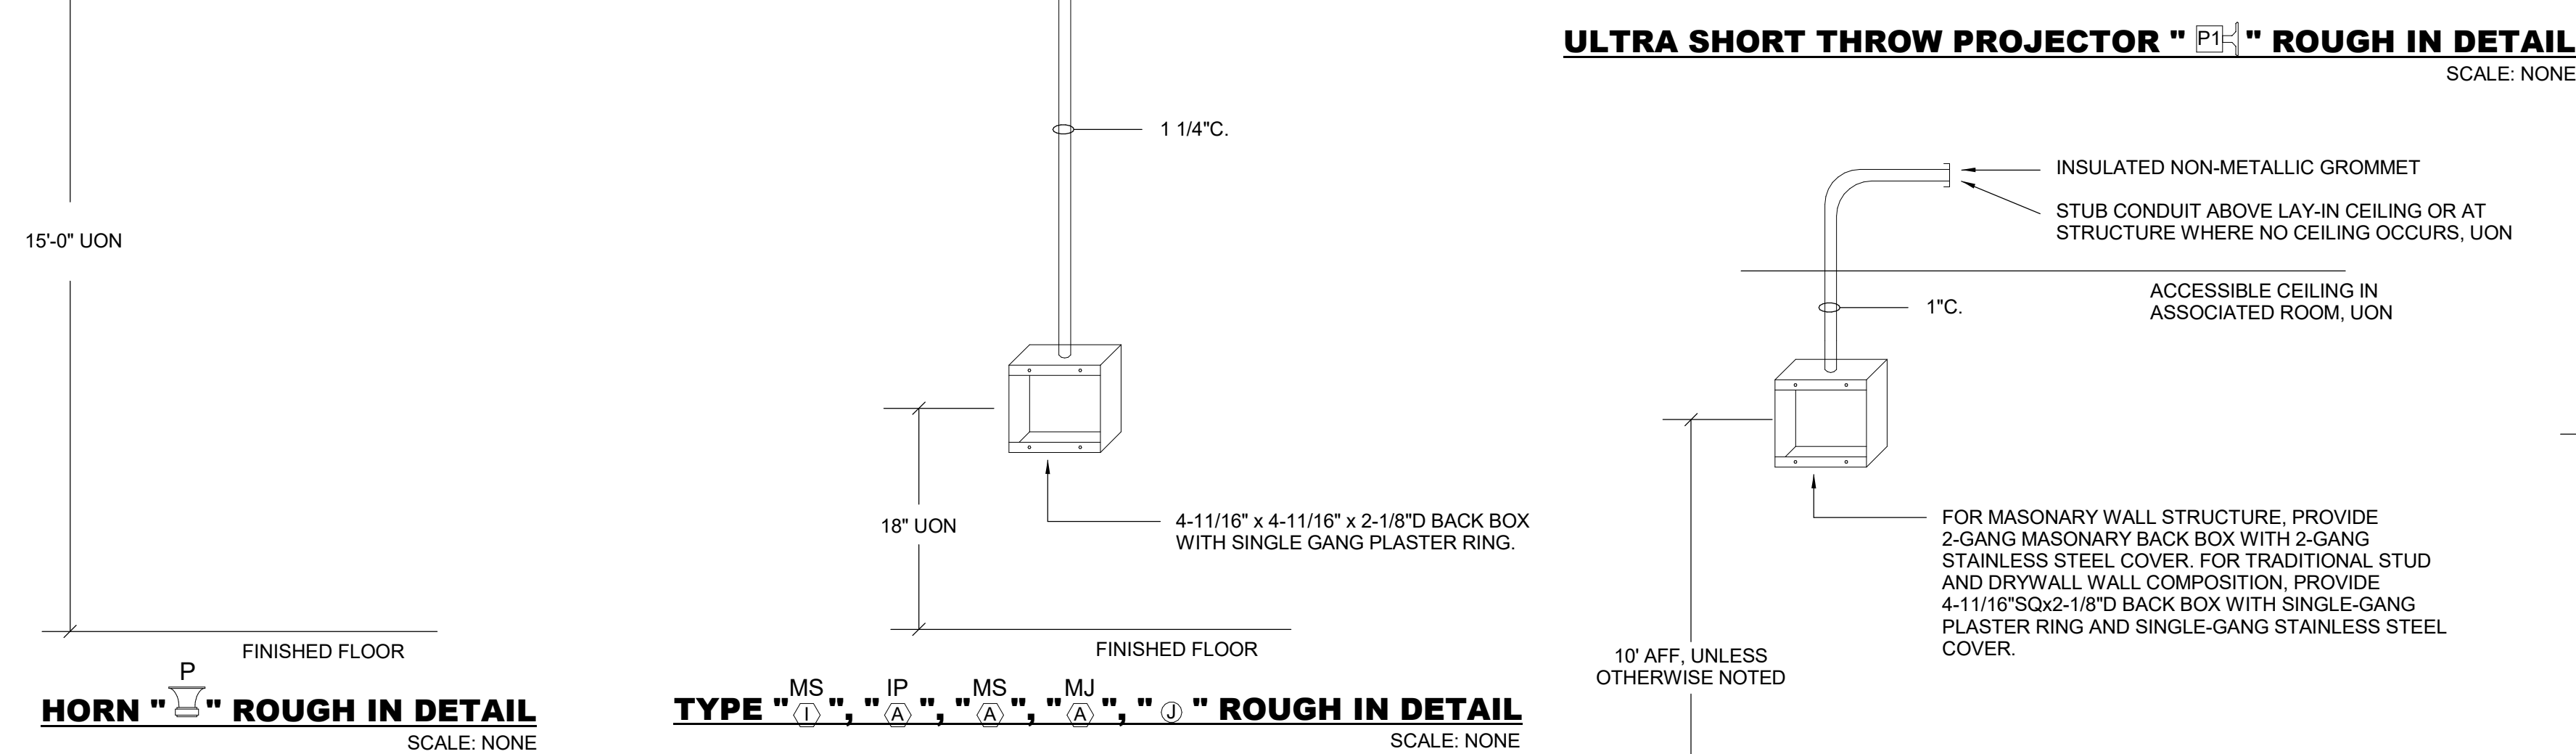


**WALL MOUNTED SPEAKER TYPE "SM" ROUGH-IN DETAIL** SCALE: NONE

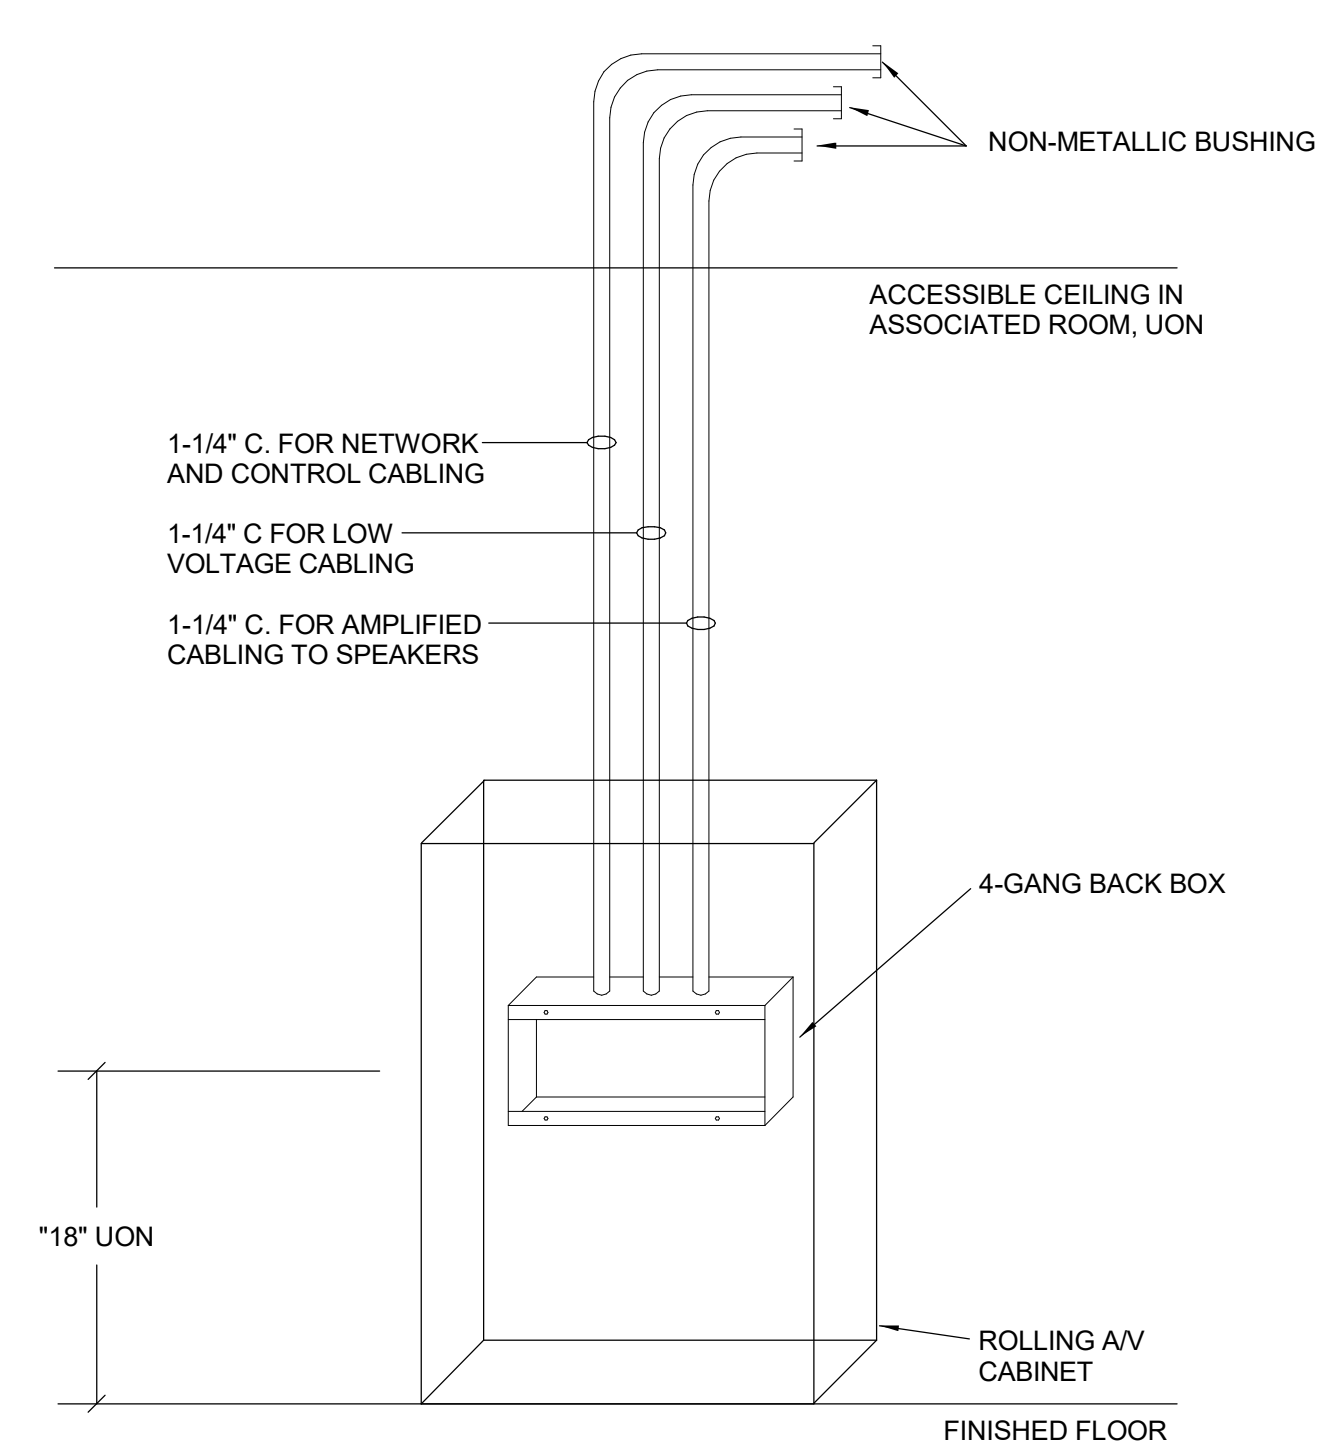

**AV CABINET ROUGH-IN DETAIL**


GENERAL NOTES:

1. FOR GYMNASIUMS; PROVIDE (1) ADDITIONAL 1-1/4" CONDUIT.
2. THIS ROUGH-IN DETAIL DOES NOT APPLY TO SYSTEMS ASSOCIATED WITH THE STADIUM.

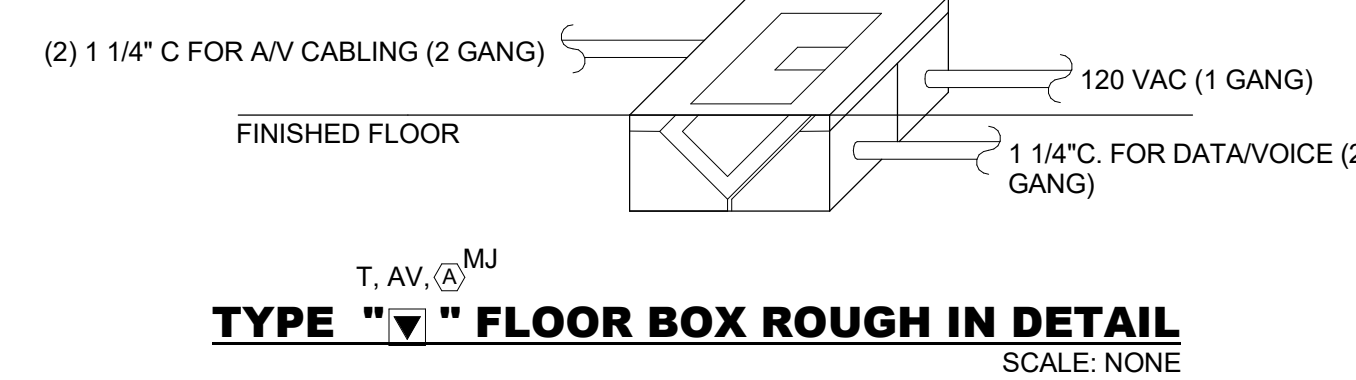


**TYPE "▼" FLOOR BOX ROUGH IN DETAIL**  
SCALE: NONE


NOTE: ROUTE ALL LOW VOLTAGE CONDUITS TO ABOVE NEAREST ACCESSIBLE CEILING SPACE, UON.

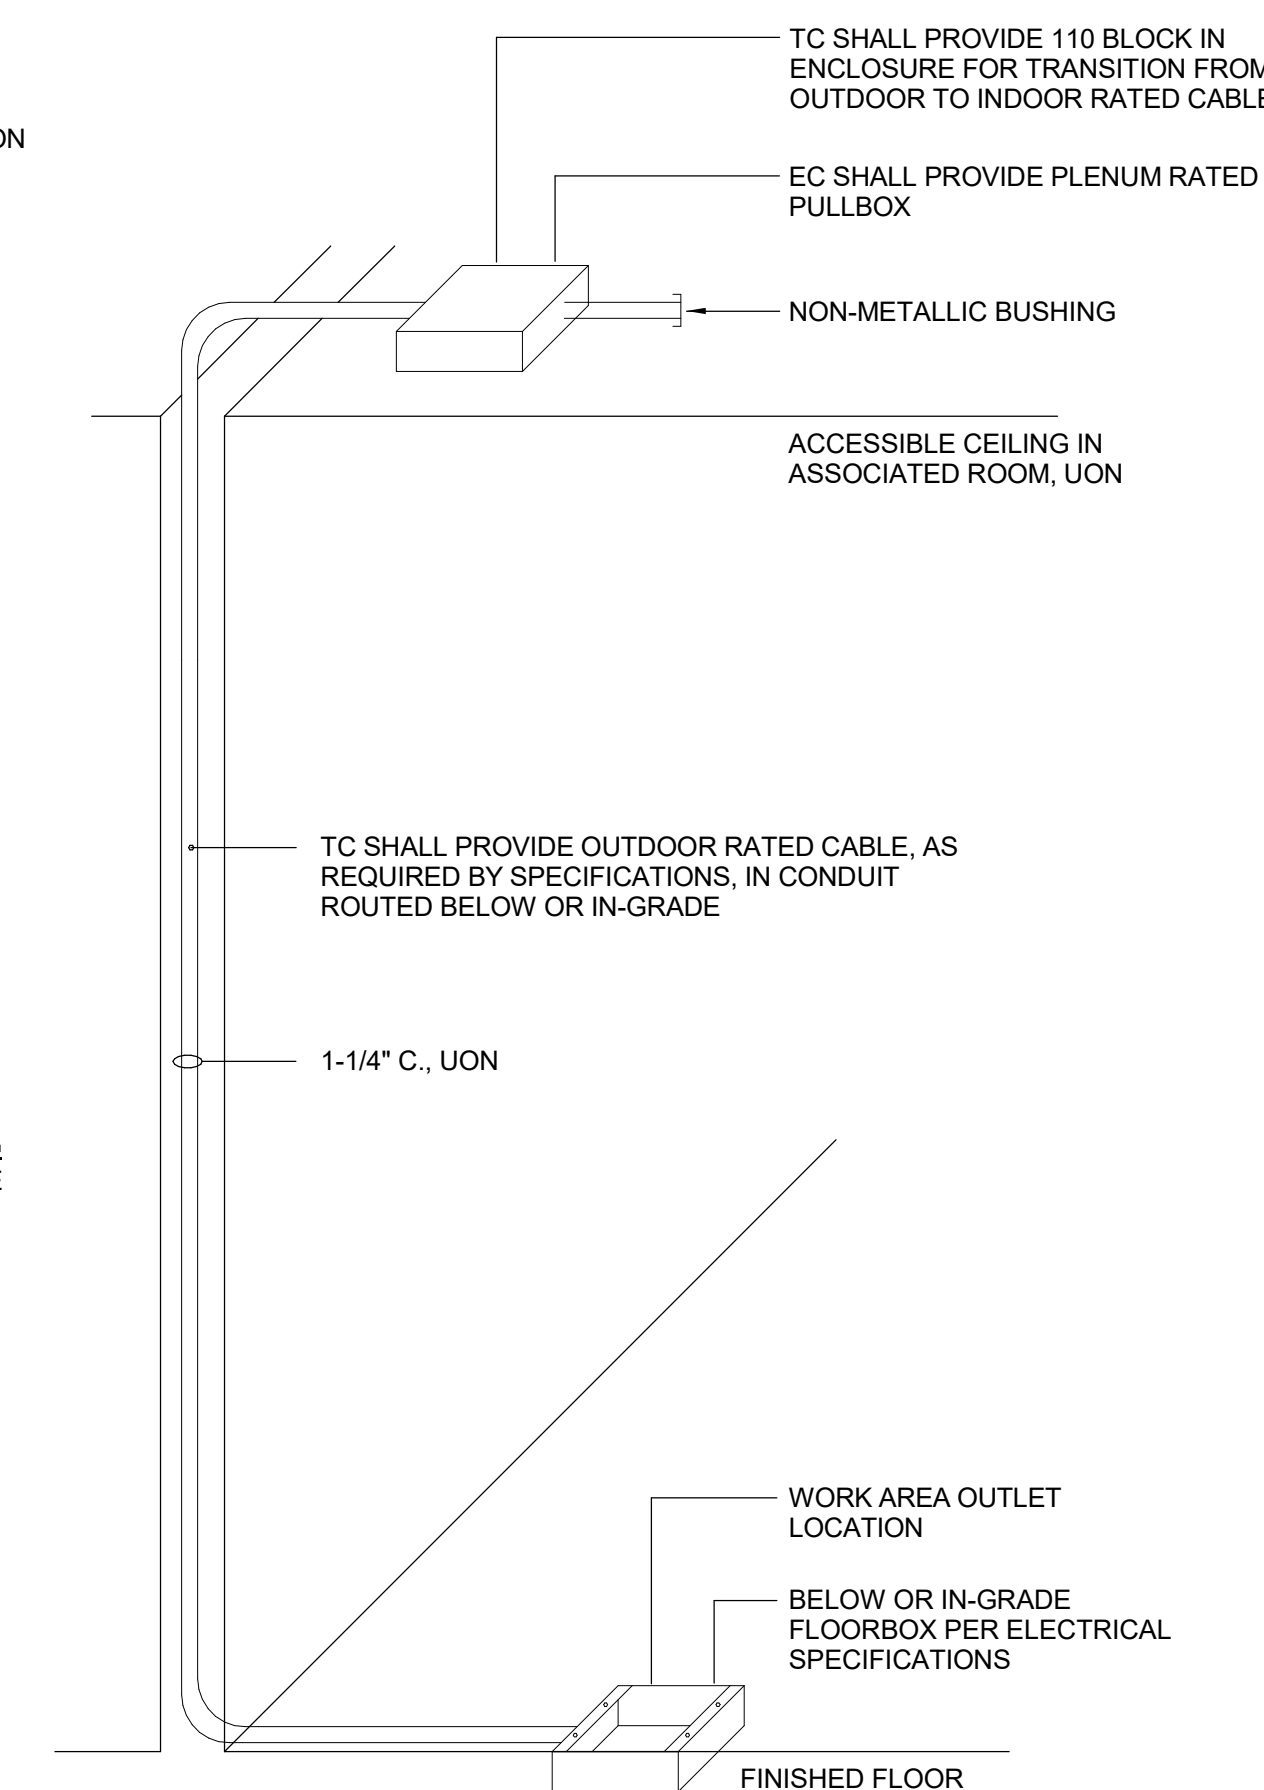


**TYPE "▼" FLOOR BOX ROUGH IN DETAIL**  
SCALE: NONE

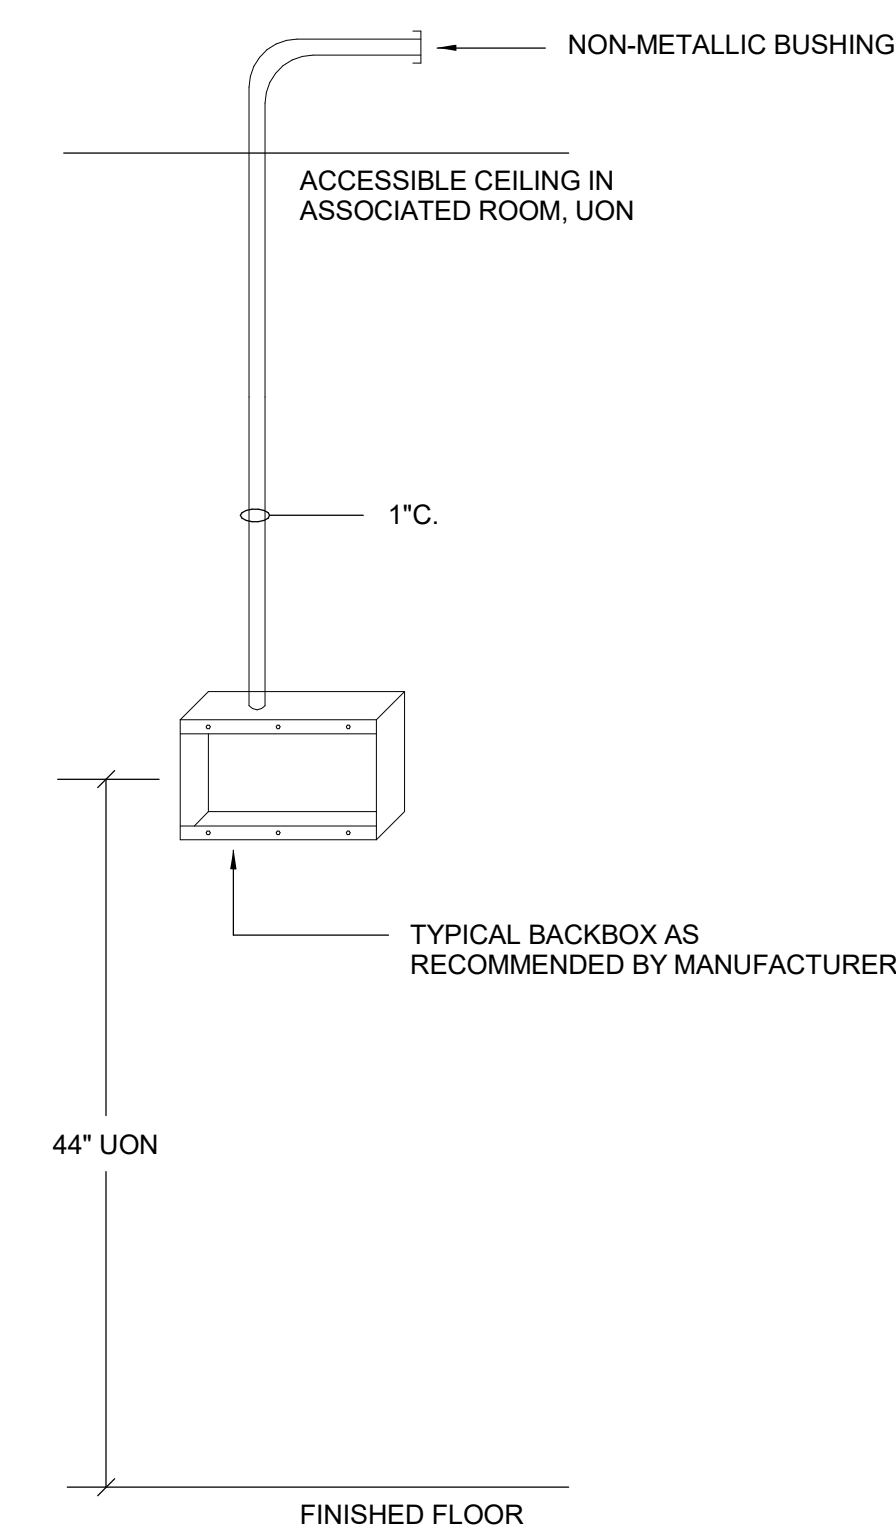


**TYPE " AVCP " ROUGH IN DETAIL**  
SCALE: NONE

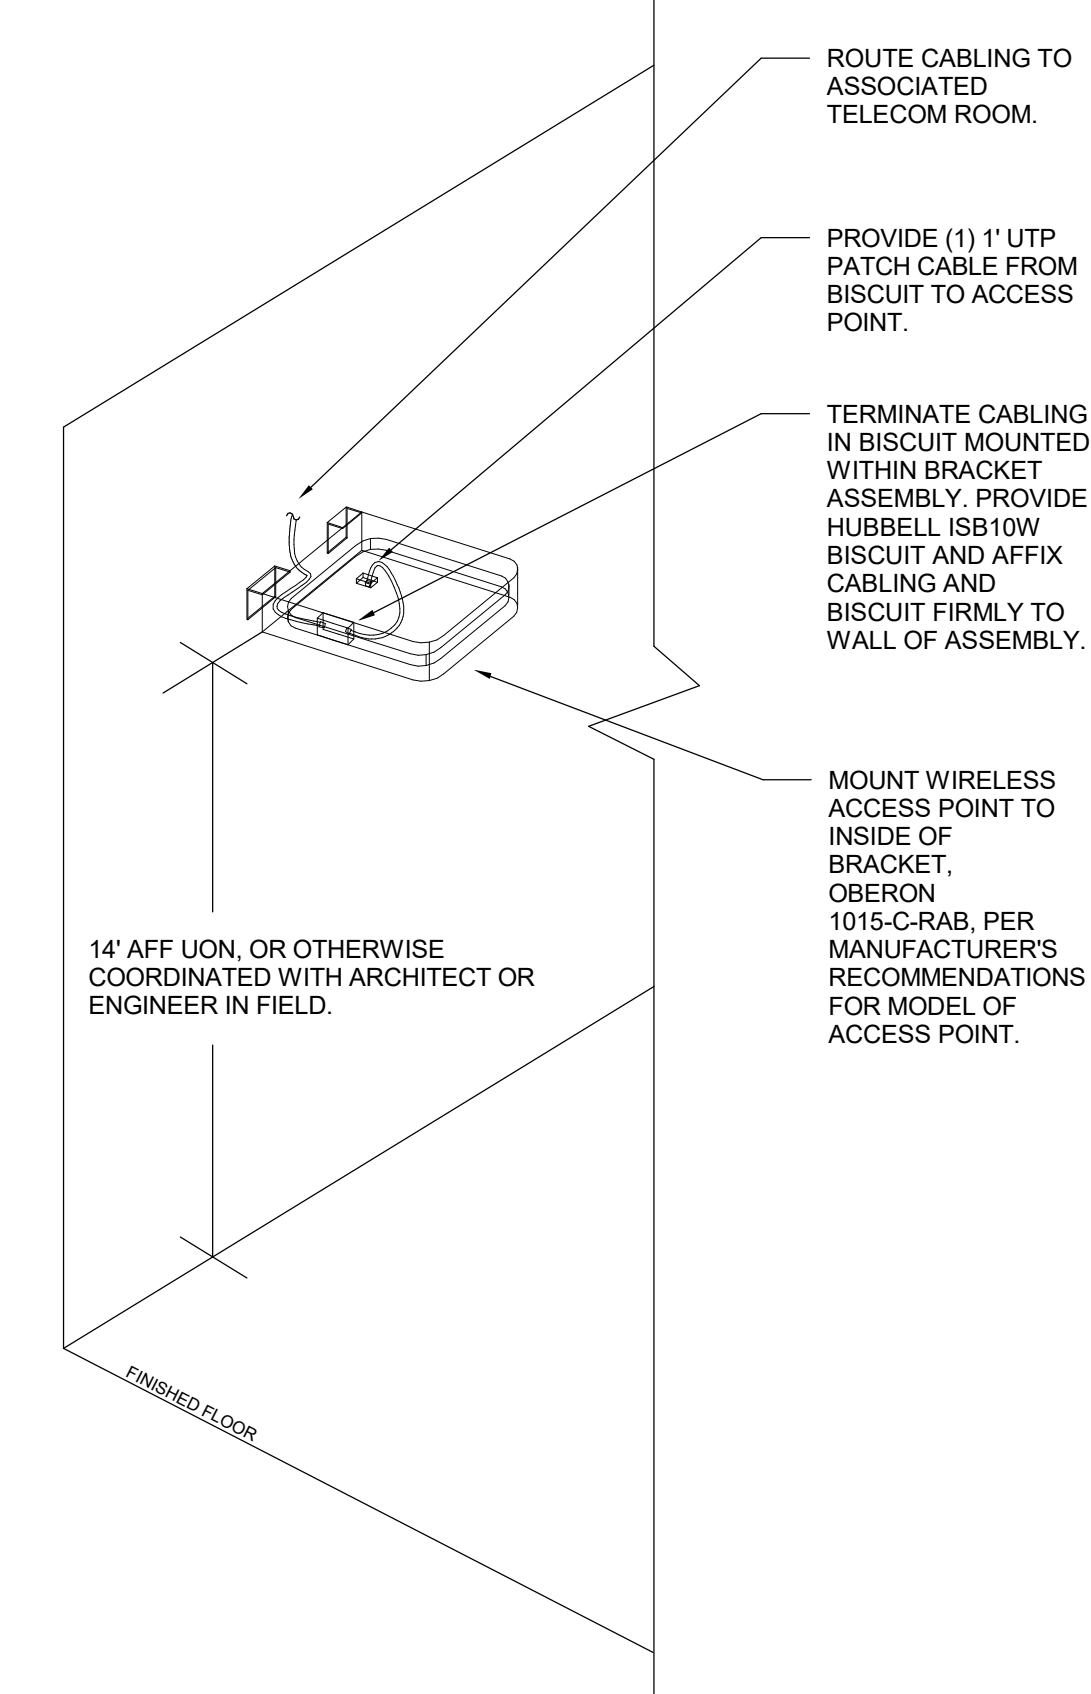

### **ACCESS POINT WITH PROTECTIVE ENCLOSURE MOUNTING DETAIL**

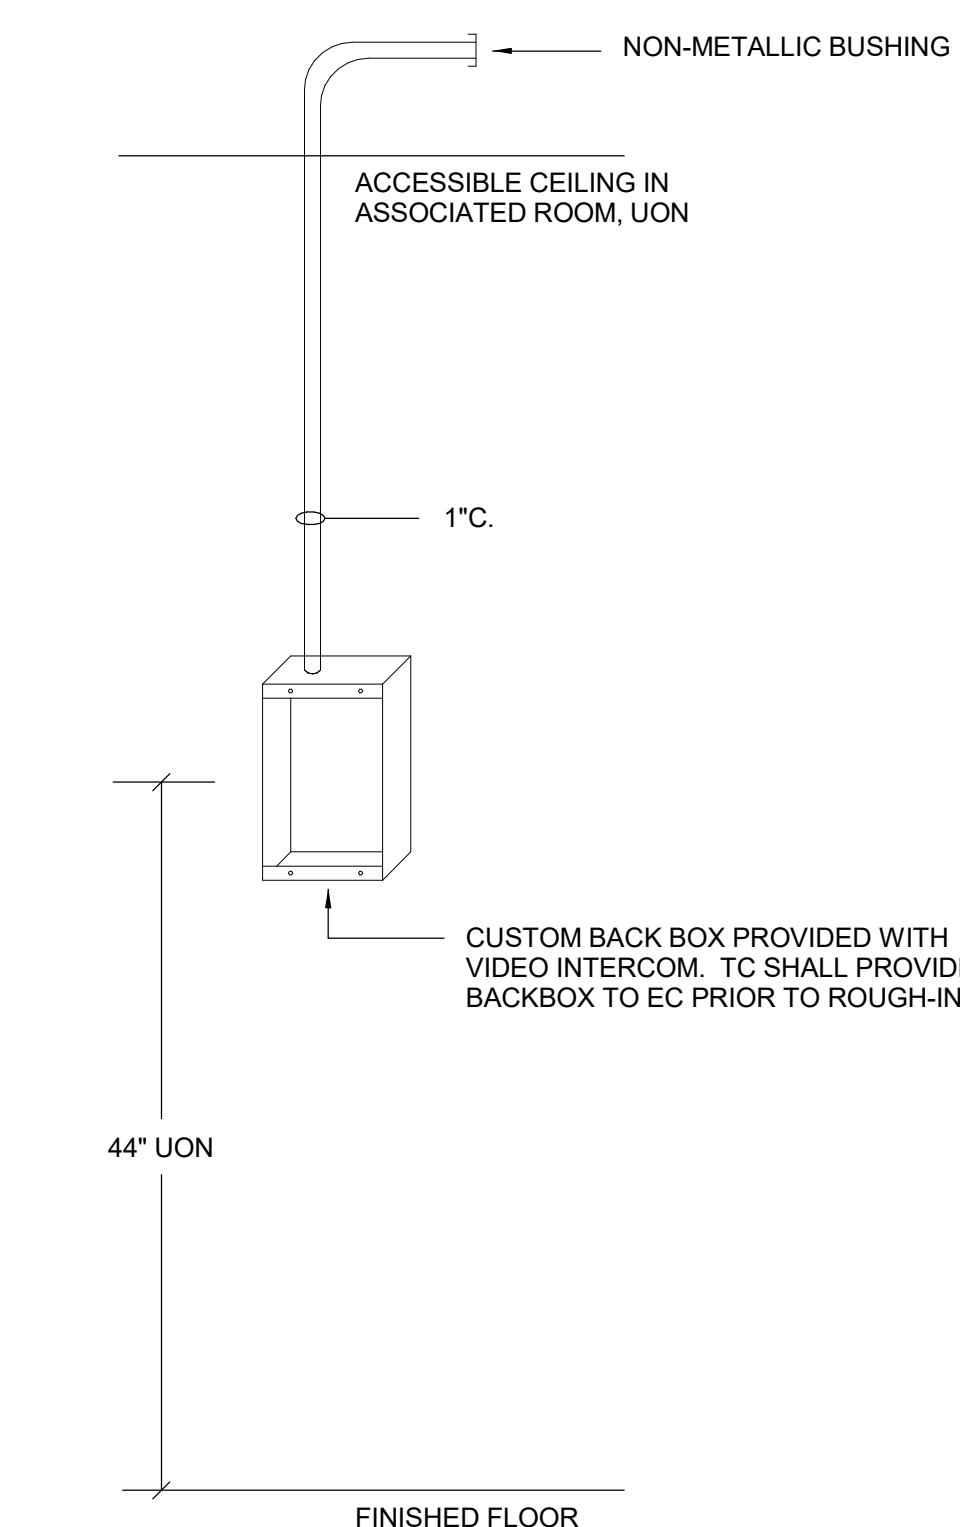


**TYPE "V" ROUGH IN DETAIL**  
SCALE: NONE

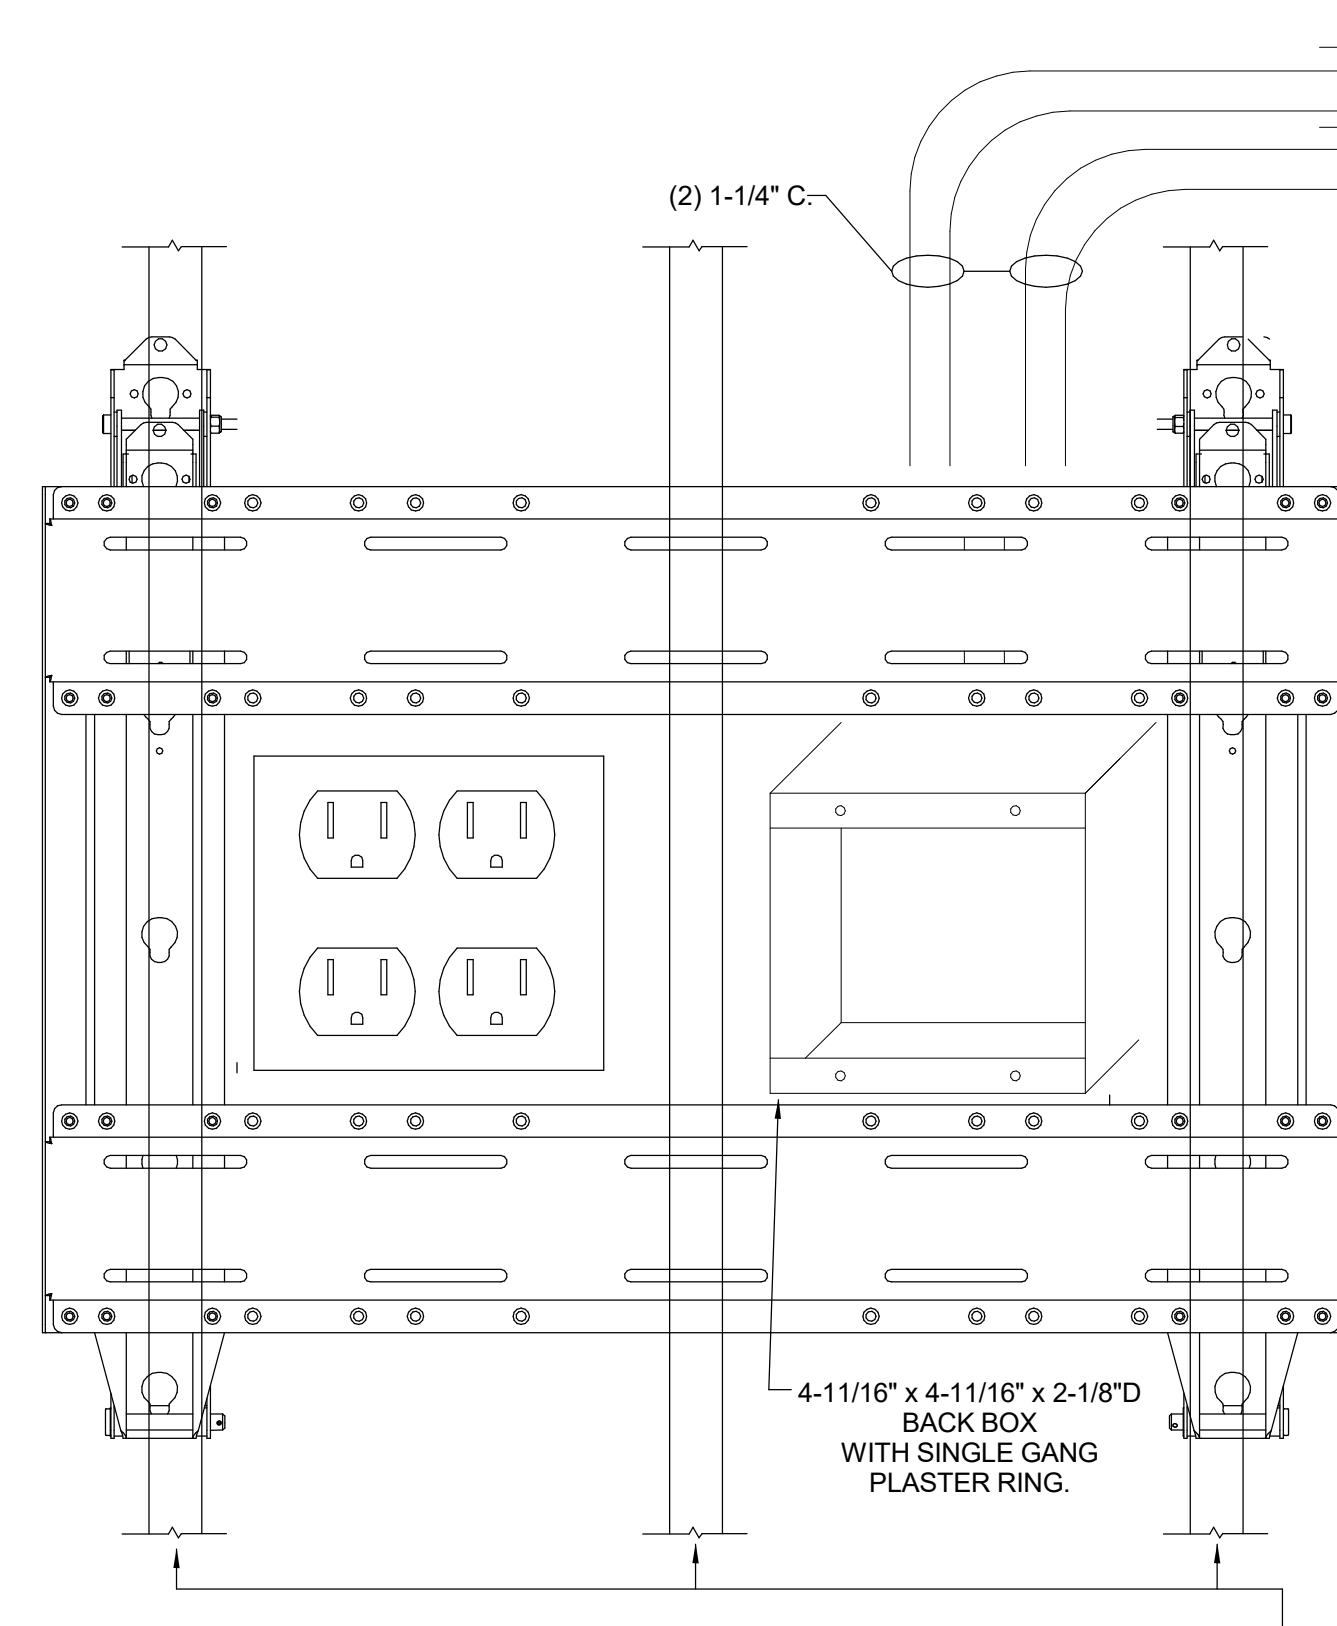


### FLAT SCREEN BRACKET MOUNTING DETAIL

NOTE: REFER TO ARCHITECTURAL ELEVATIONS FOR MOUNTING HEIGHTS.

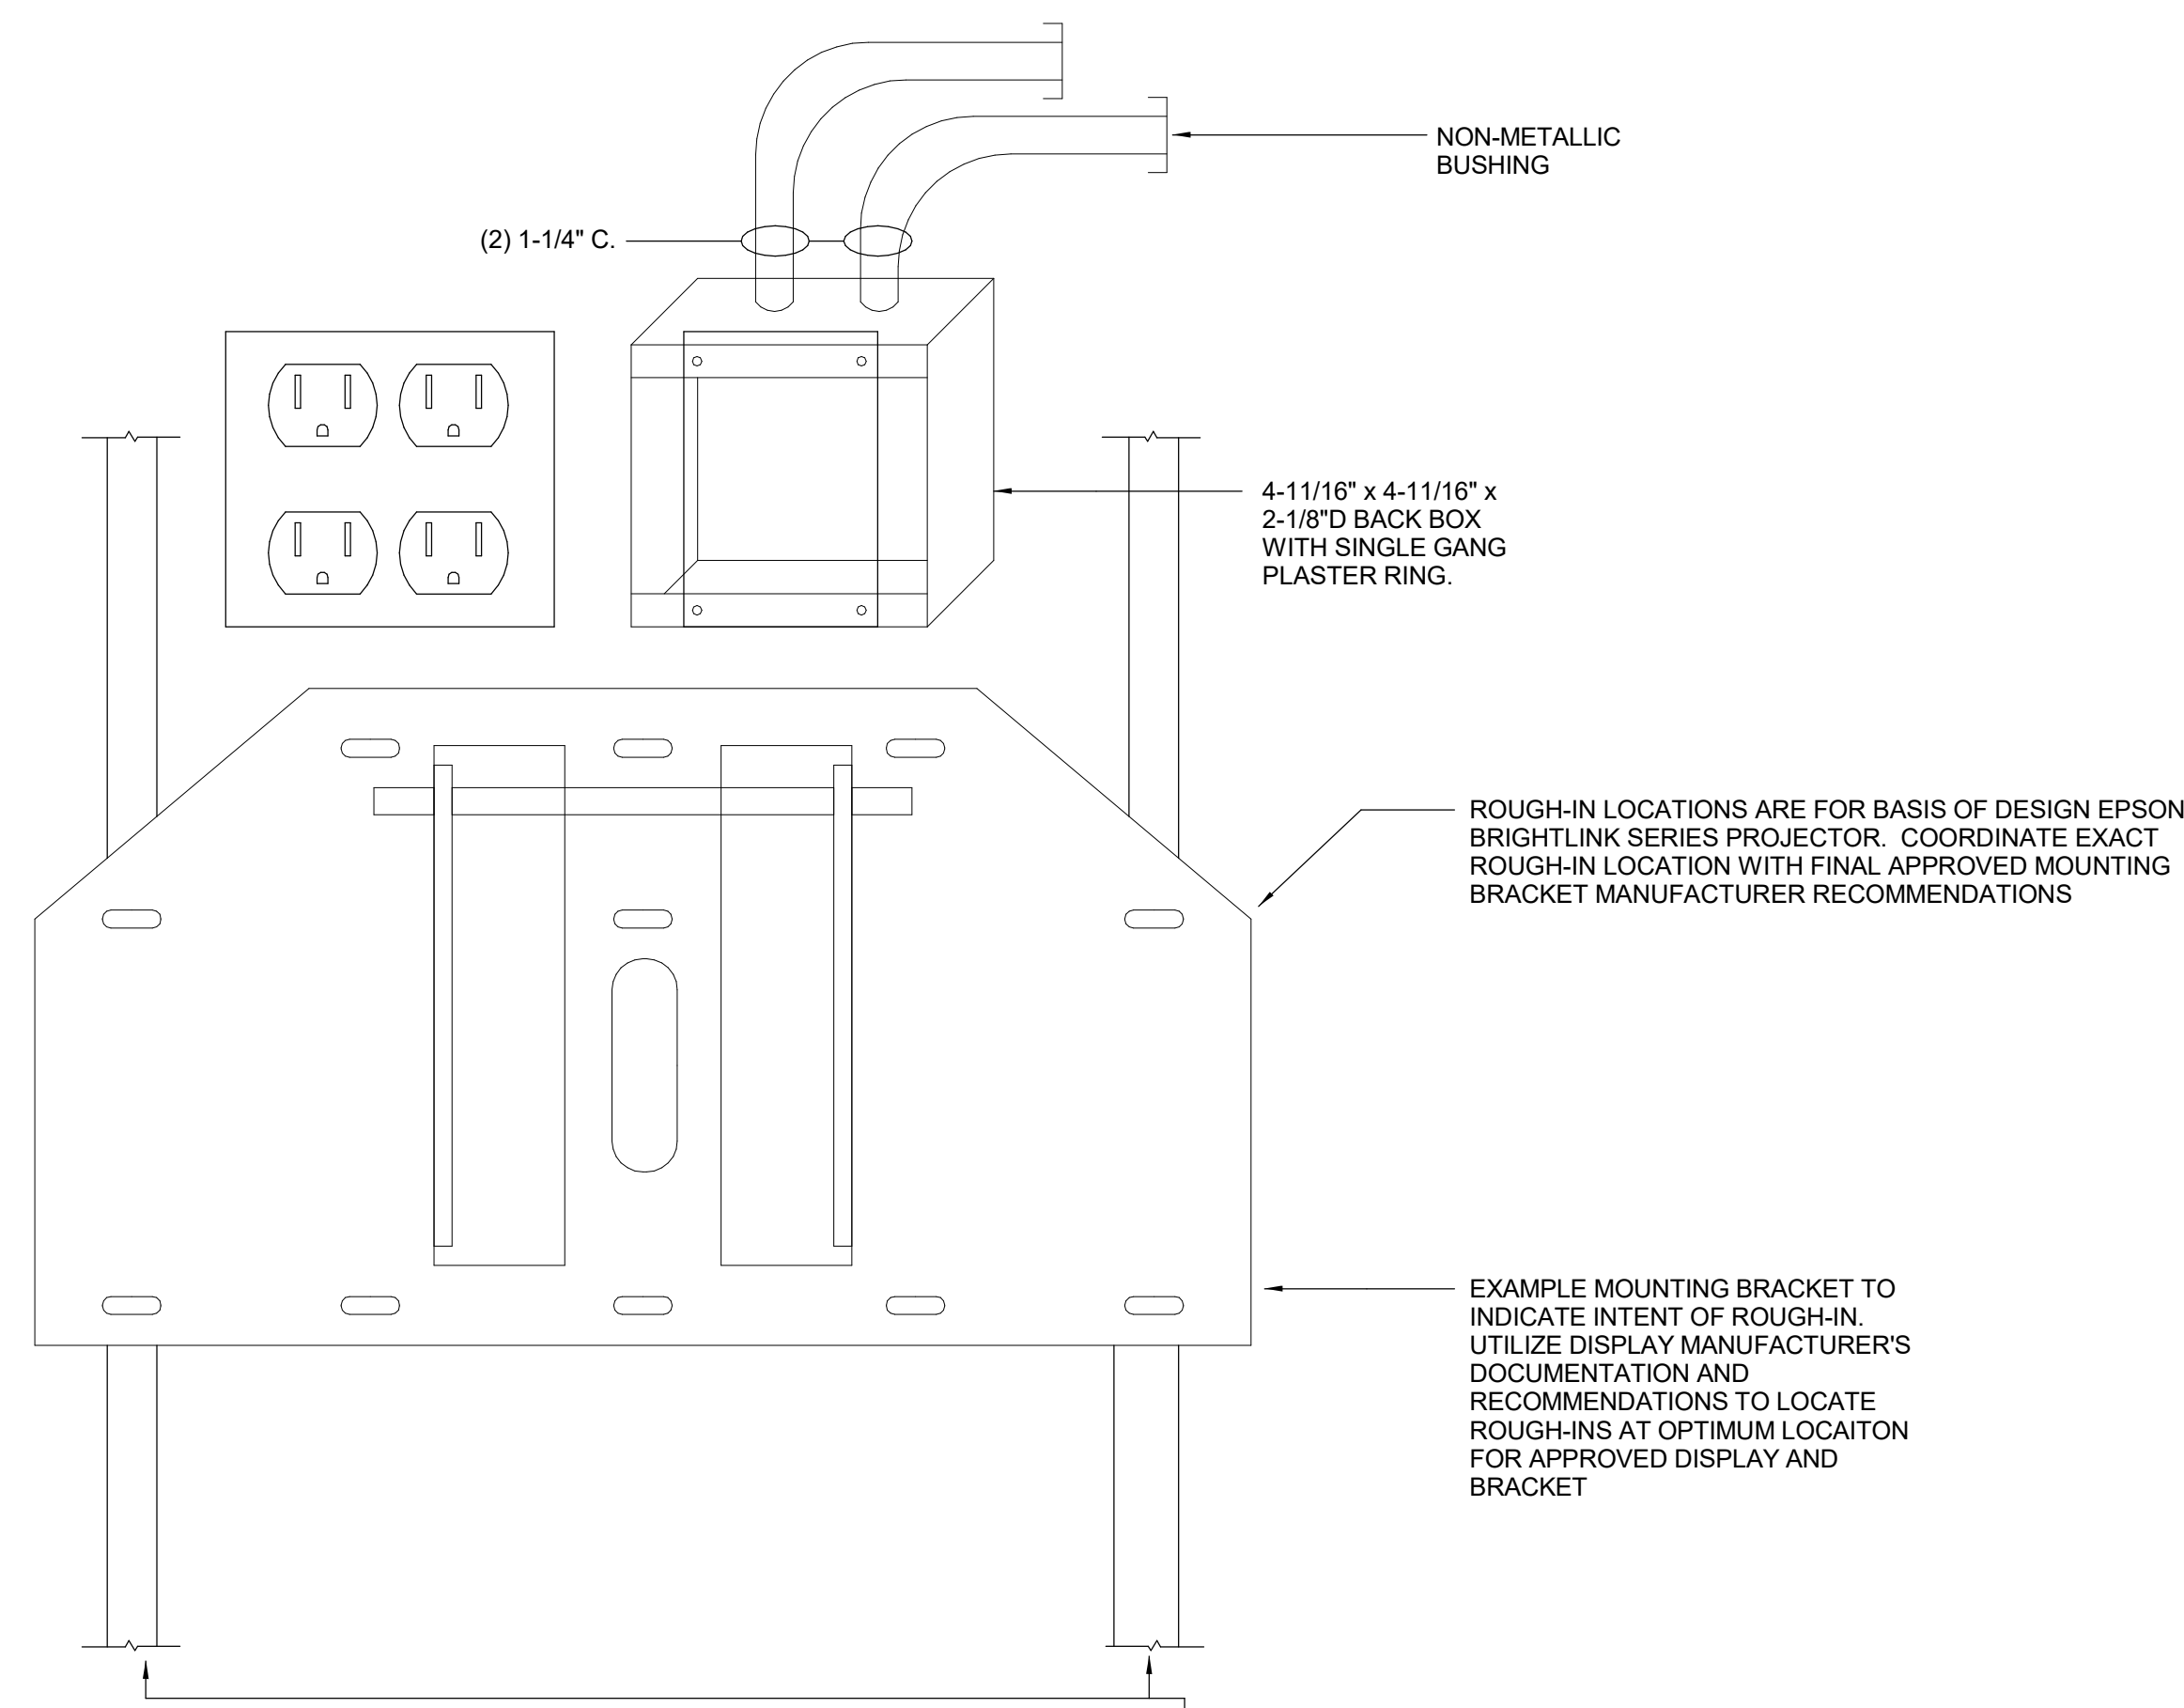

**ULTRA SHORT THROW PROJECTOR " P1 " BRACKET MOUNTING DETAIL**

NOTE: REFER TO ARCHITECTURAL ELEVATIONS FOR MOUNTING HEIGHTS.

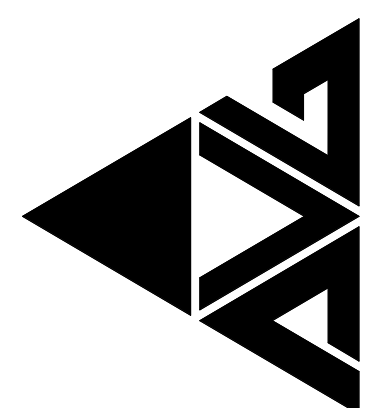[illegible]