
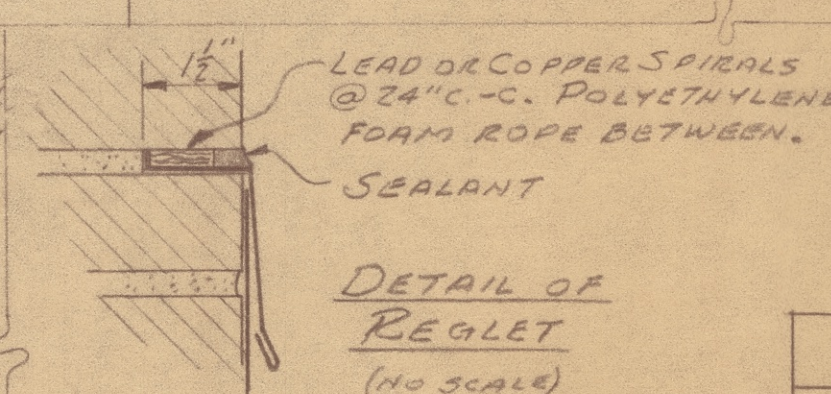
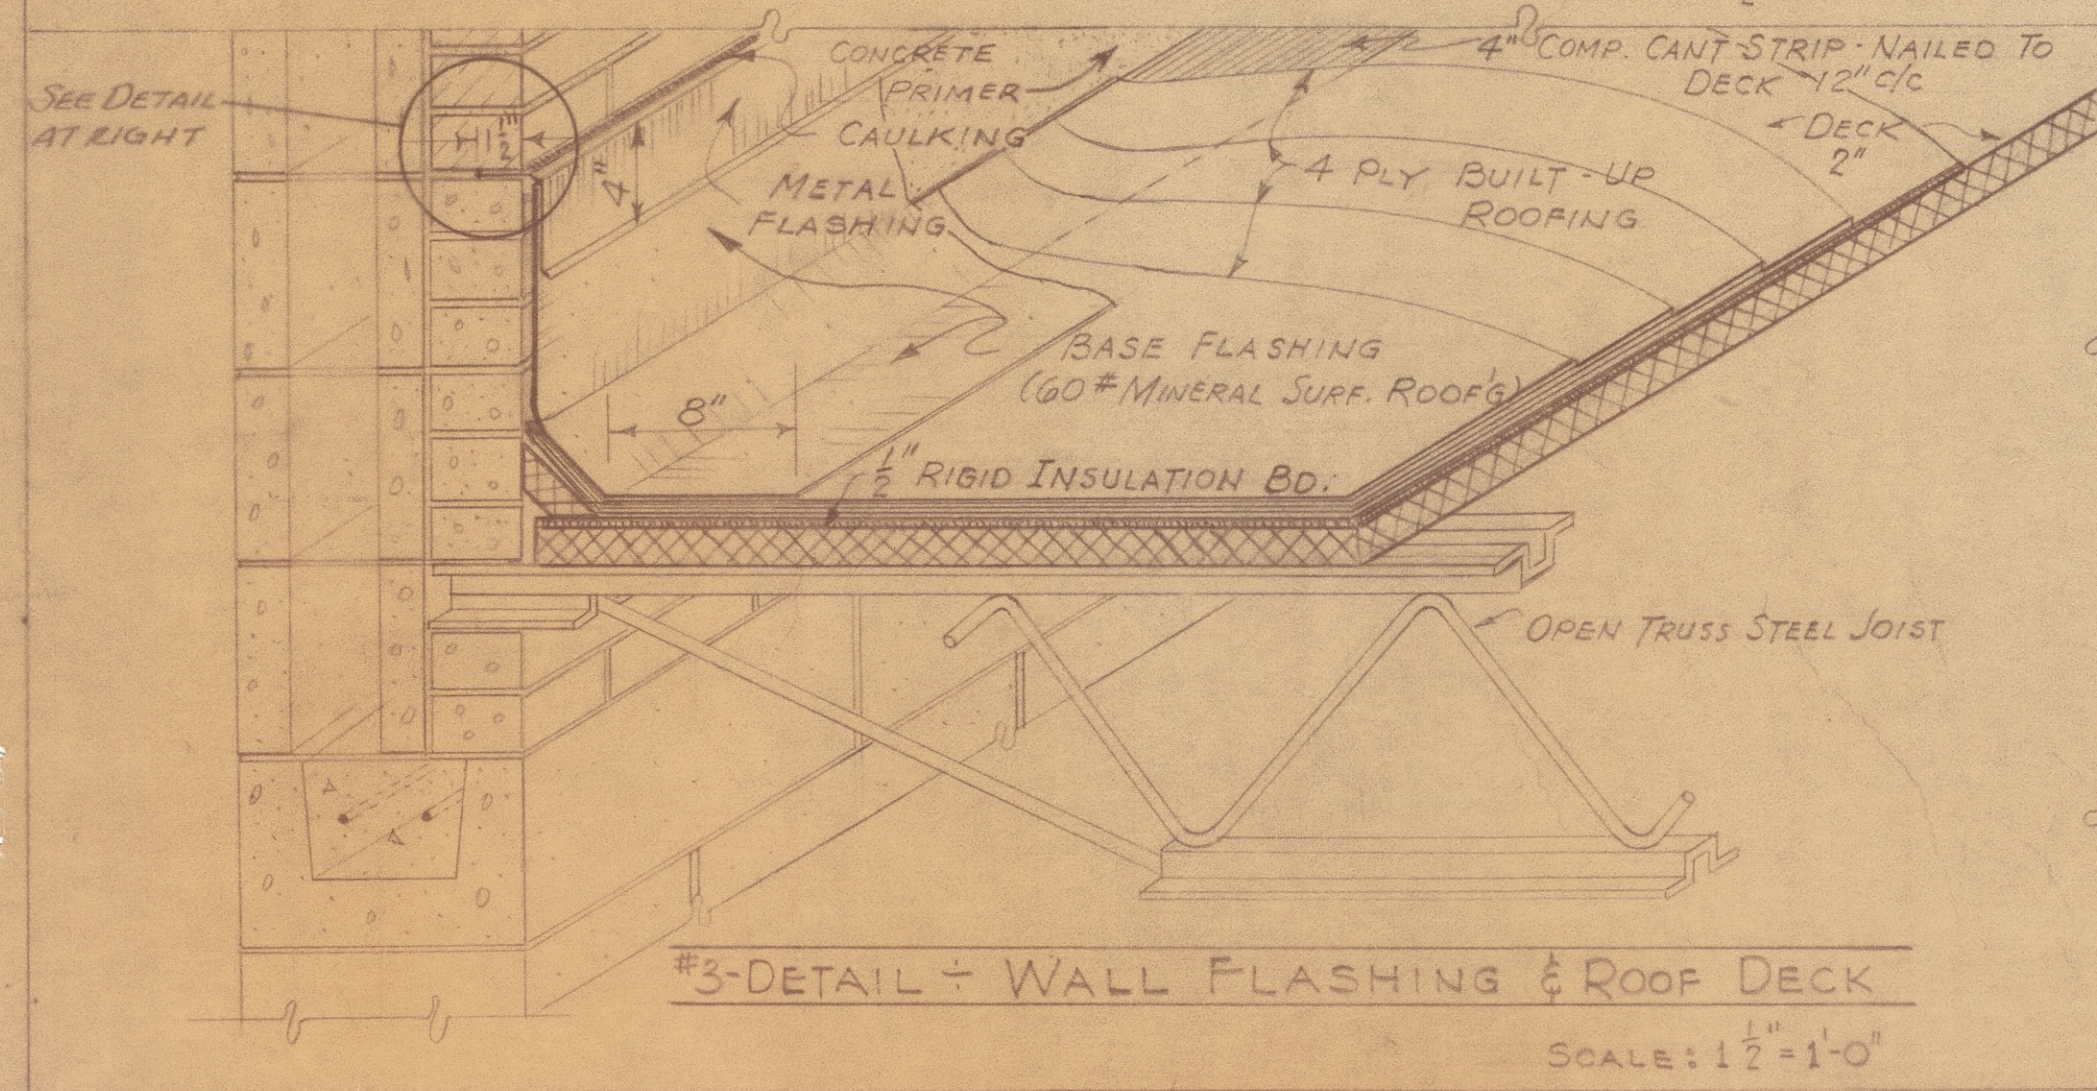
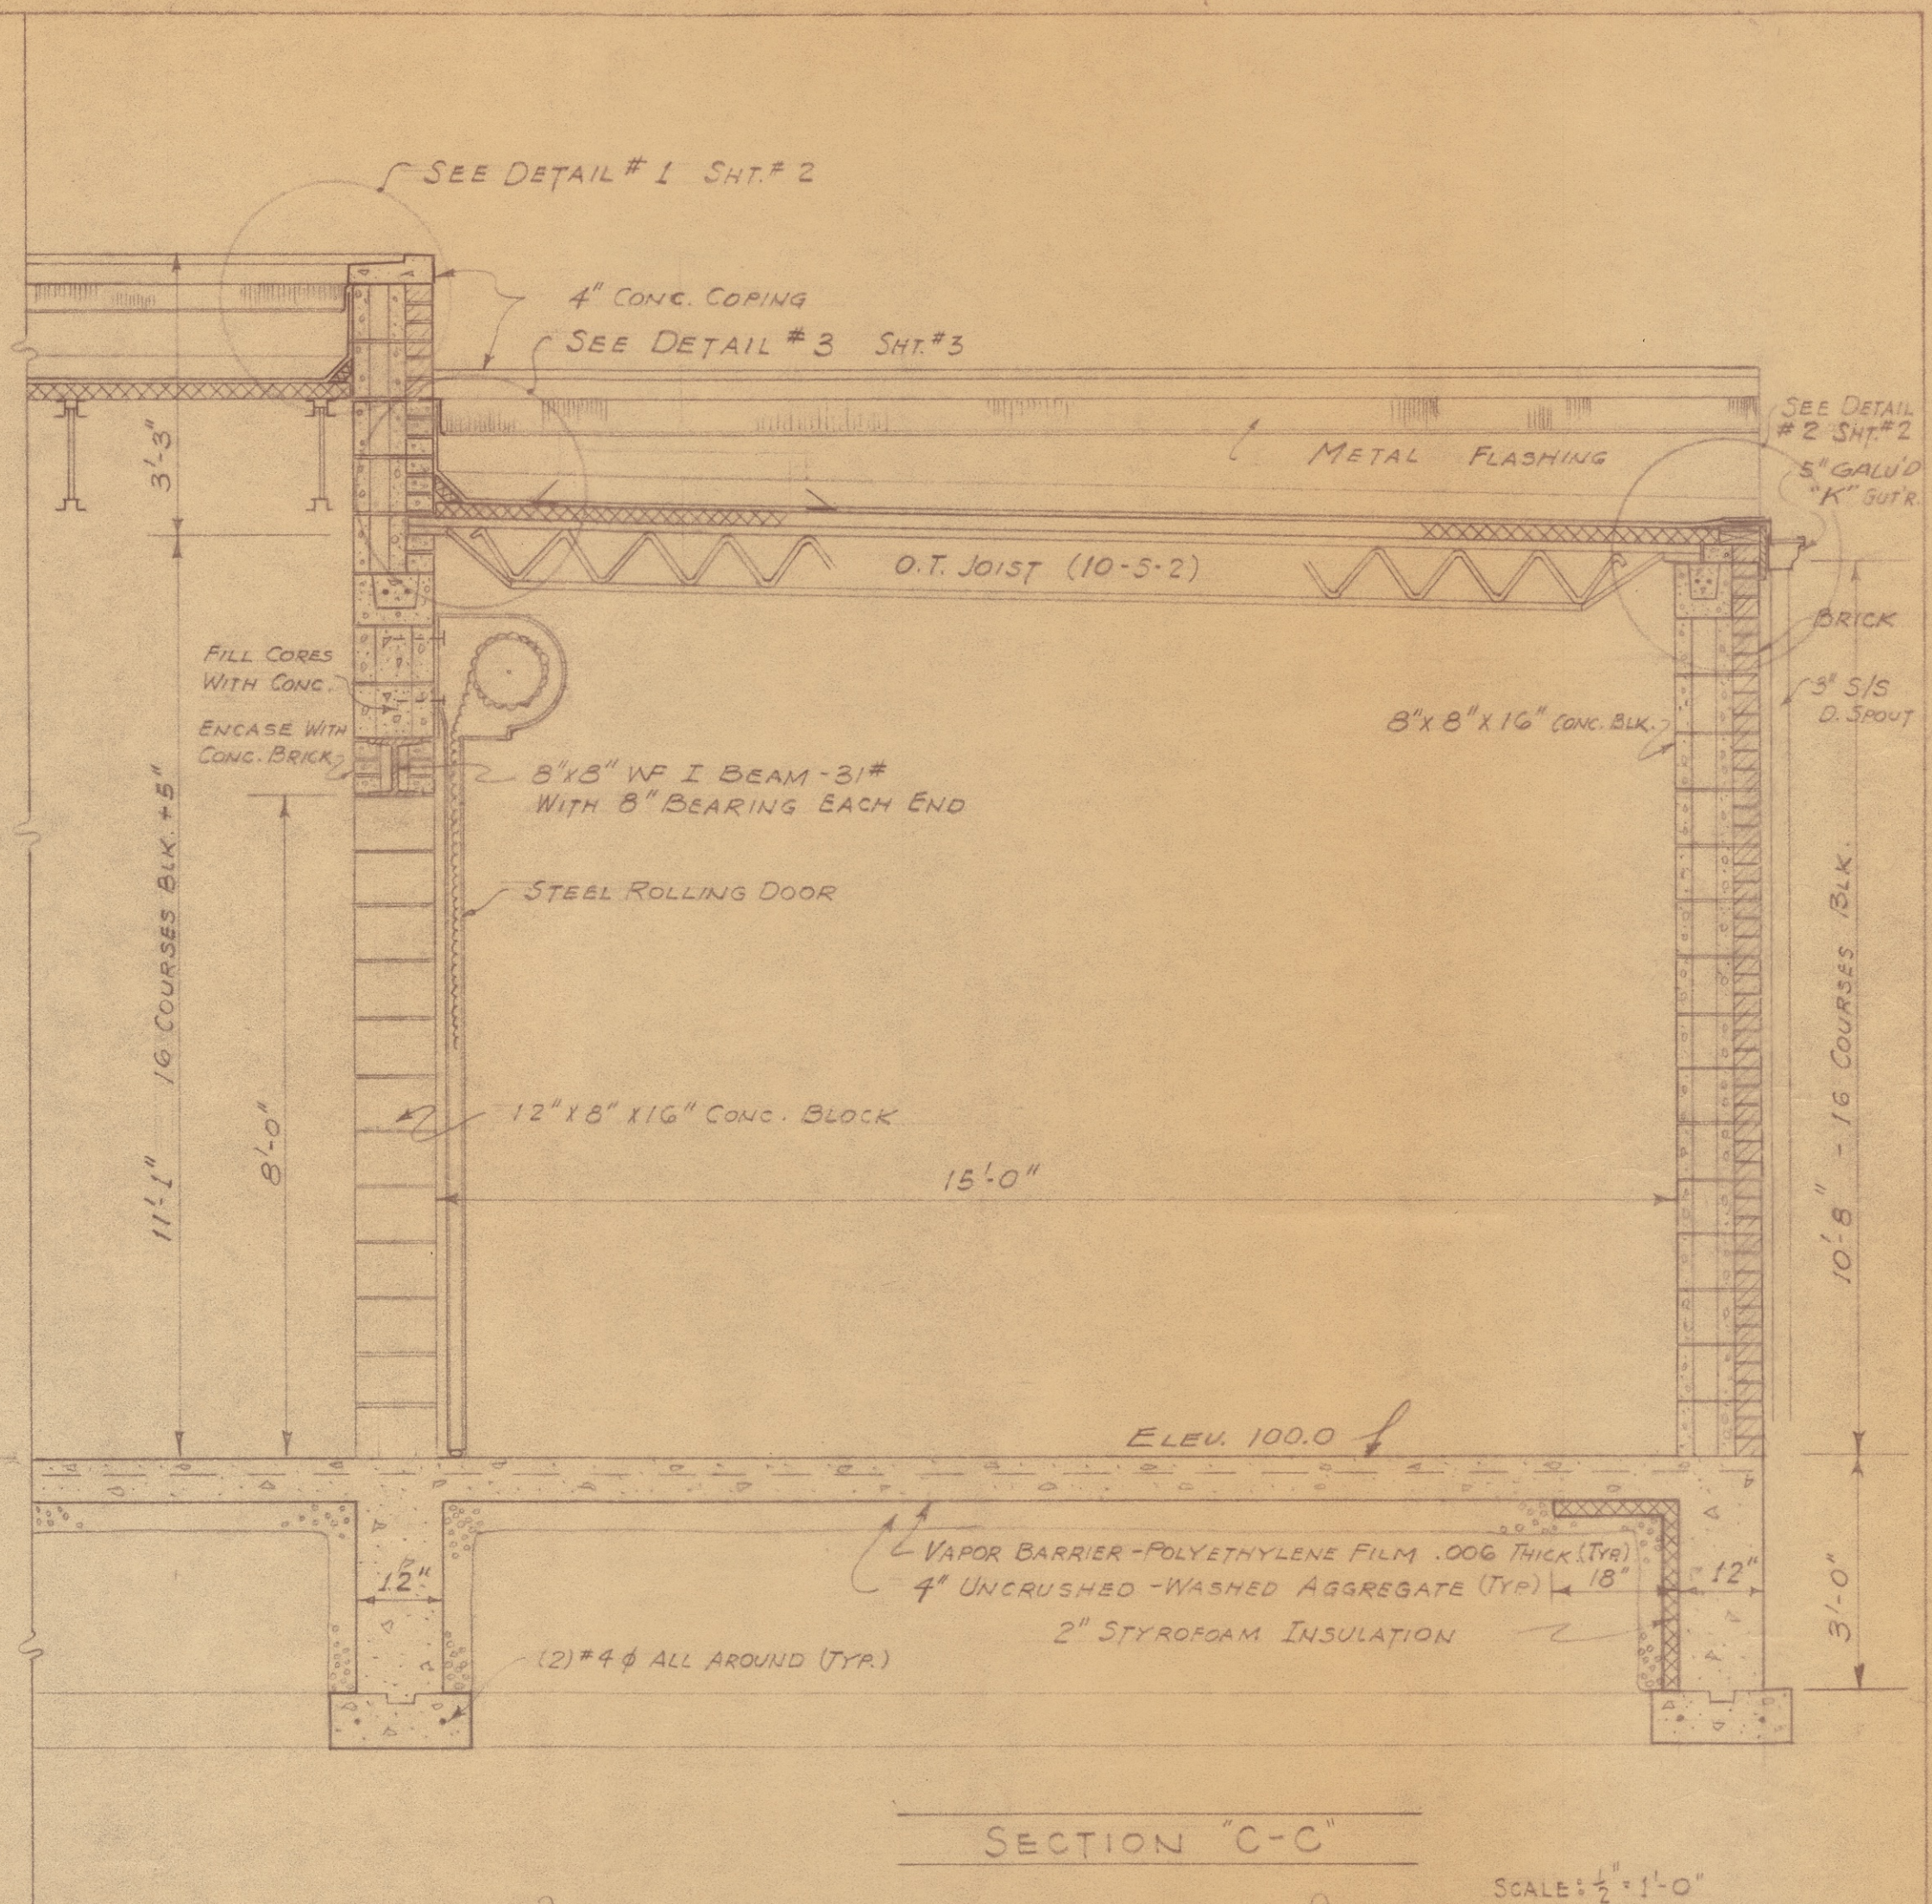


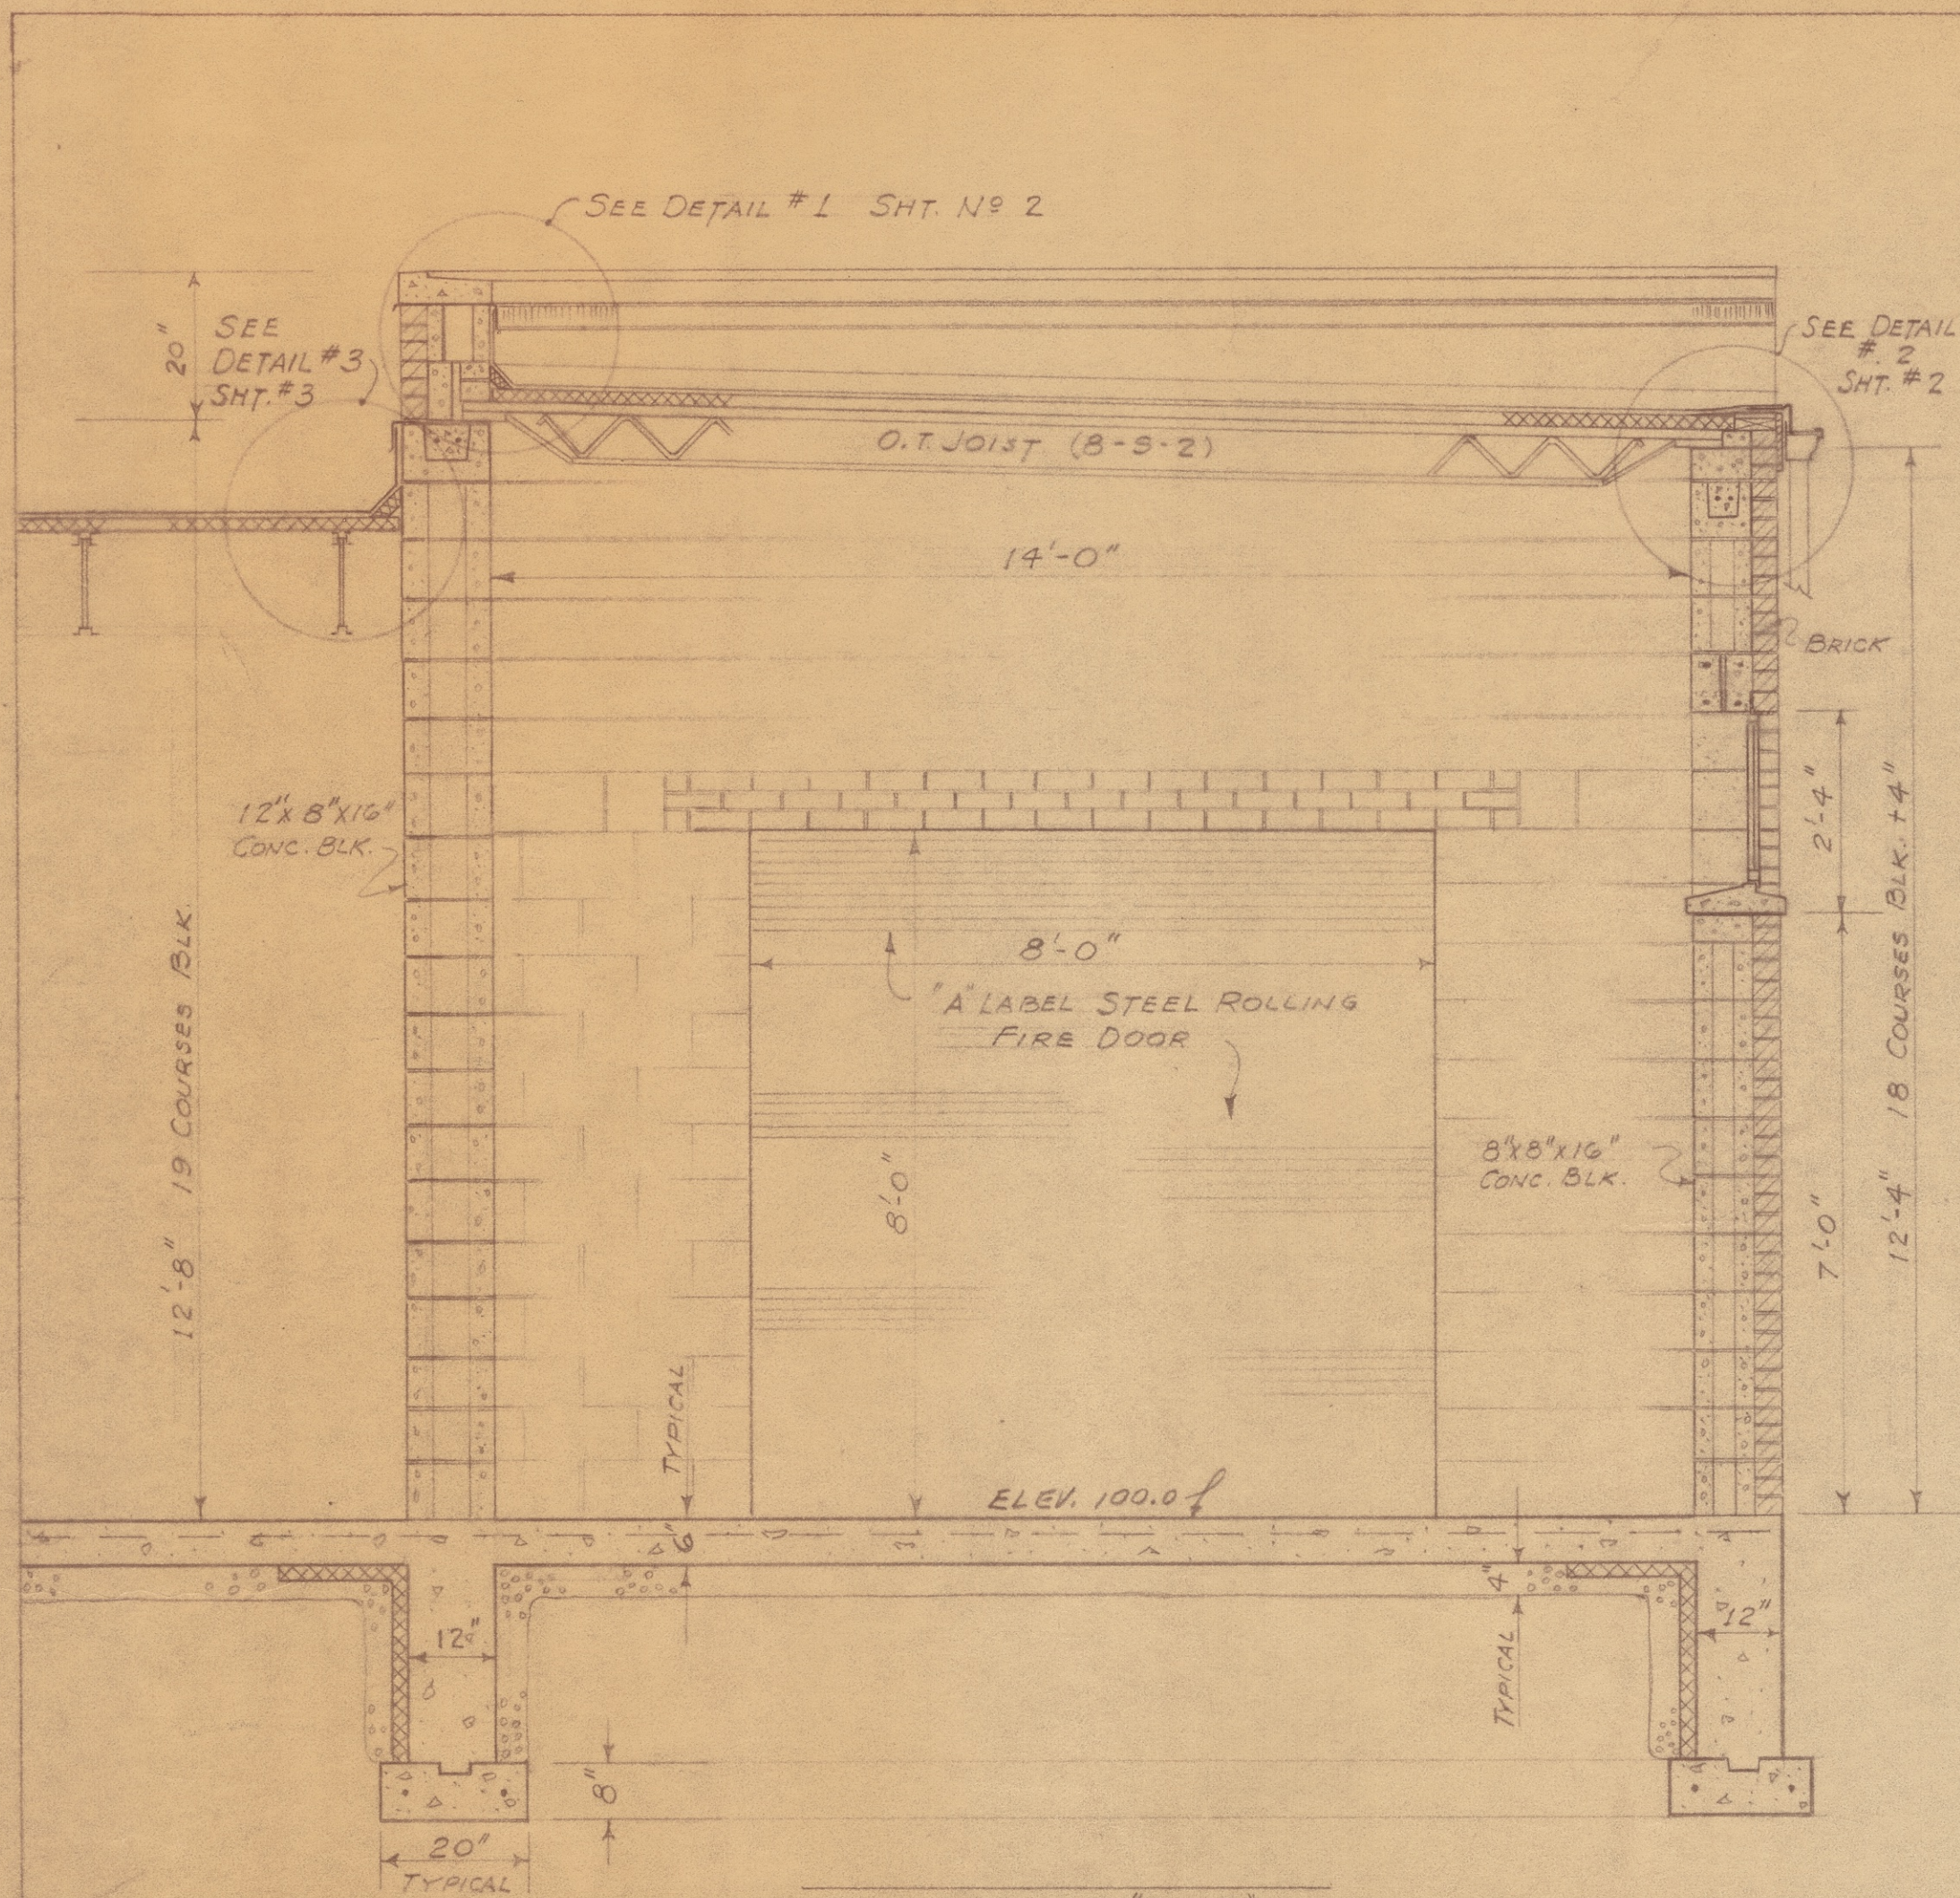

SECTIONS, ROOF DETAILS

ADDITION TO LAUNDRY

MASSILLON STATE HOSPITAL - - MASSILLON, O.

APPROVED _____ 19__	PREPARED FOR
DIRECTOR-MENT. HYG. & COR.	STATE OF OHIO
APPROVED _____ 19__	DEPARTMENT OF PUBLIC WORKS
APPROVED _____ 19__	PREPARED BY
CONSULTING ARCHITECT	DEPARTMENT OF MENTAL HYGIENE AND CORRECTION
APPROVED _____ 19__	ENGINEER
DIRECTOR OF PUBLIC WORKS	SECTION CHIEF
	DRAWN <i>W. Meyers</i> DATE <i>5/1/67</i>
	CHECKED _____ DATE _____
	SCALE <i>NOTED</i>
	DRAWING NO. <i>C-1645-E</i>
	SHEET <i>3 OF 7</i>