


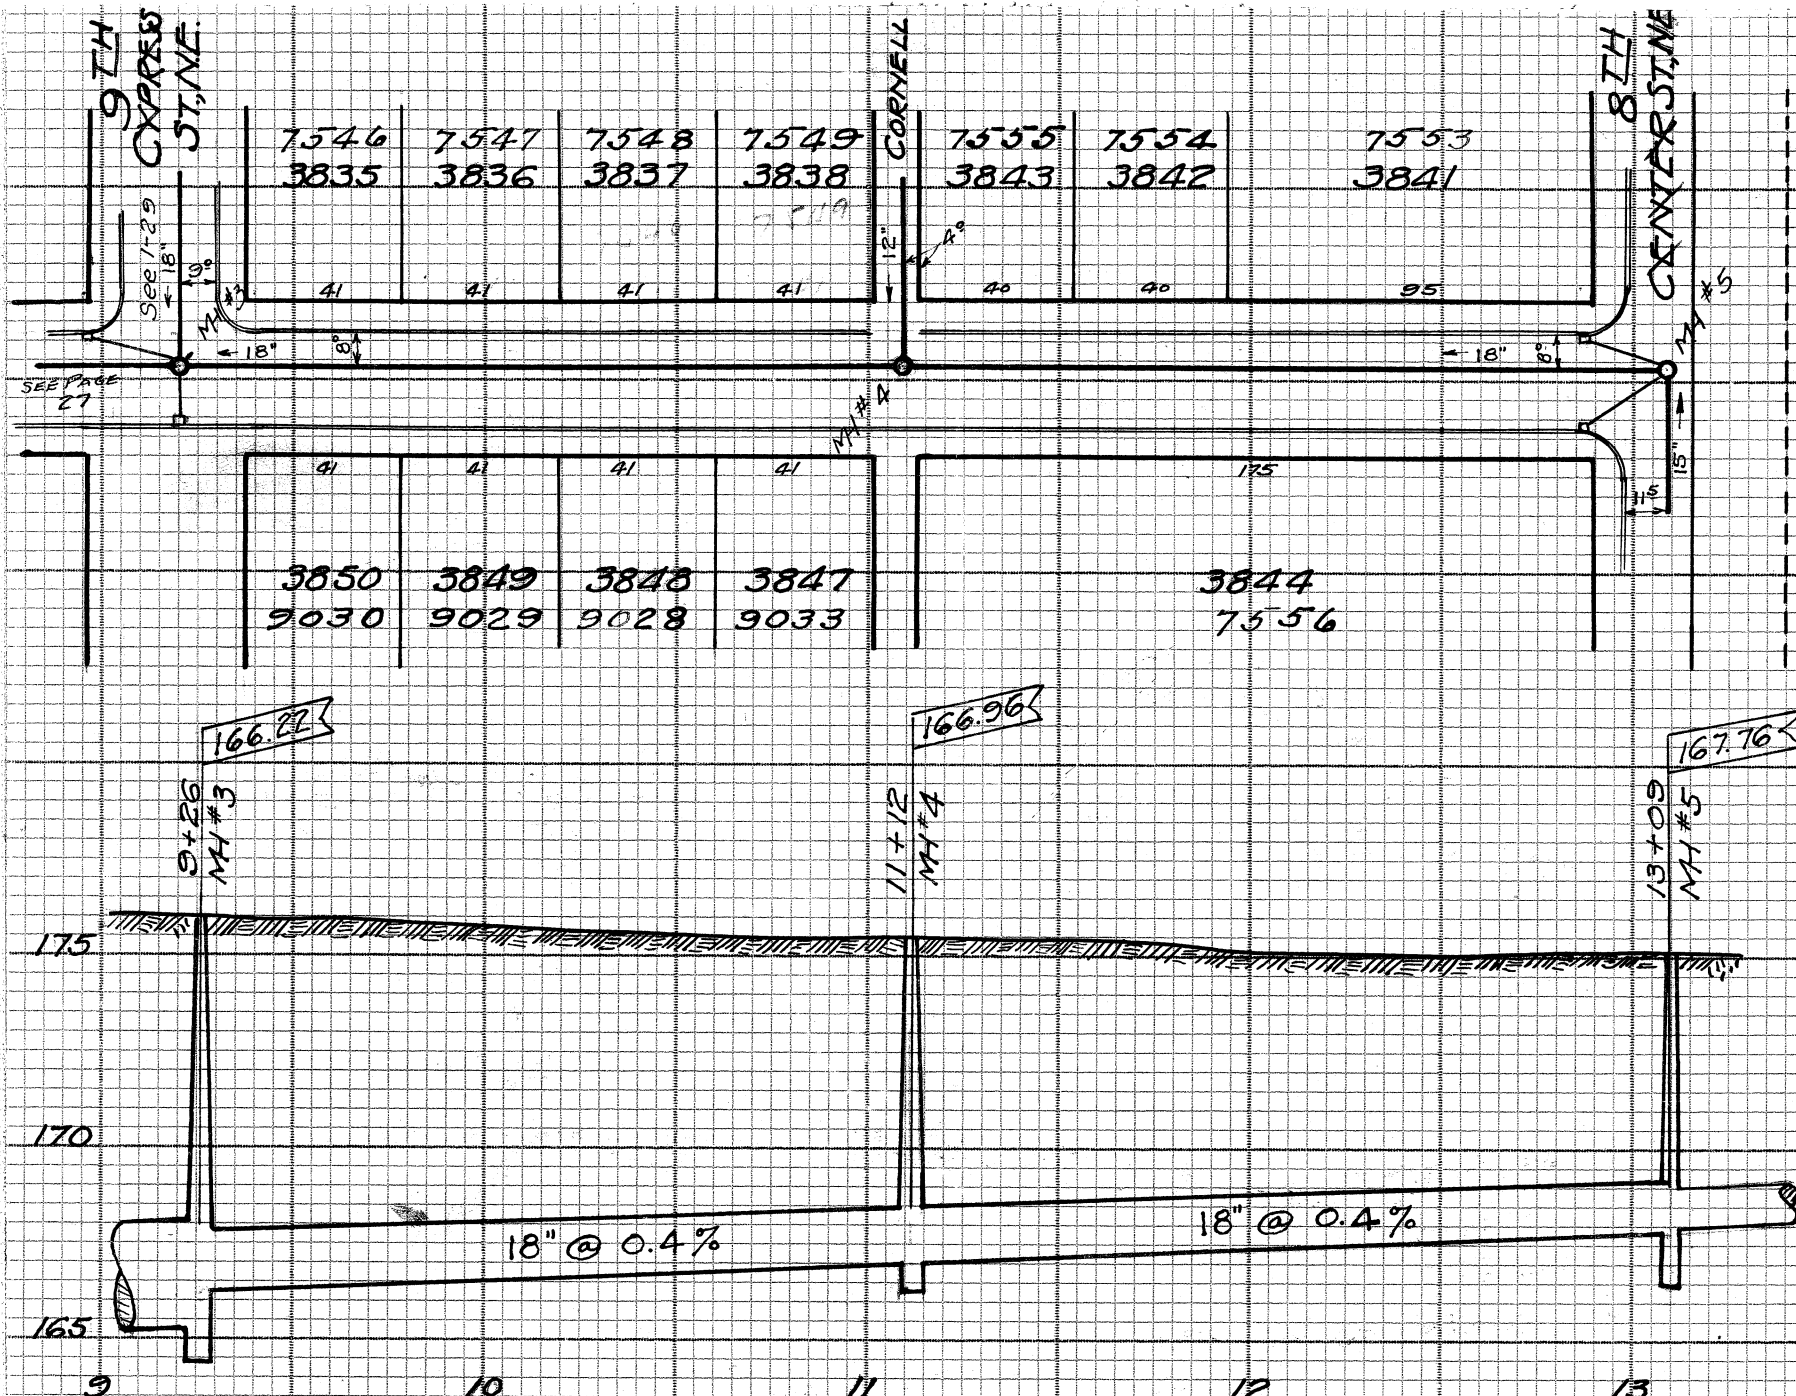


IRVINGTON ST. N.E.

9th CYPRESS ST. N.E. to CENTER 8th ST. N.E.

B.M. - Concrete step on north side of house #1021 - 6th St. N.E. Elev. 177.21


Sam Jones Const. Eng. J. Maloney Inspector
 Built in 1926 by C.D. Traxler, Fort Wayne, Ind.
 Preliminary Notes - Note Book 33, Page 59
 Construction Notes " " 51, Page 44
 Final Measurement " " 52 " 47
 Inspector Record - 11-12-69-76 Platted by G.C. Wallace - 5-10-27
 Scale 1" = 5' Ver. 1" = 50' Hor.

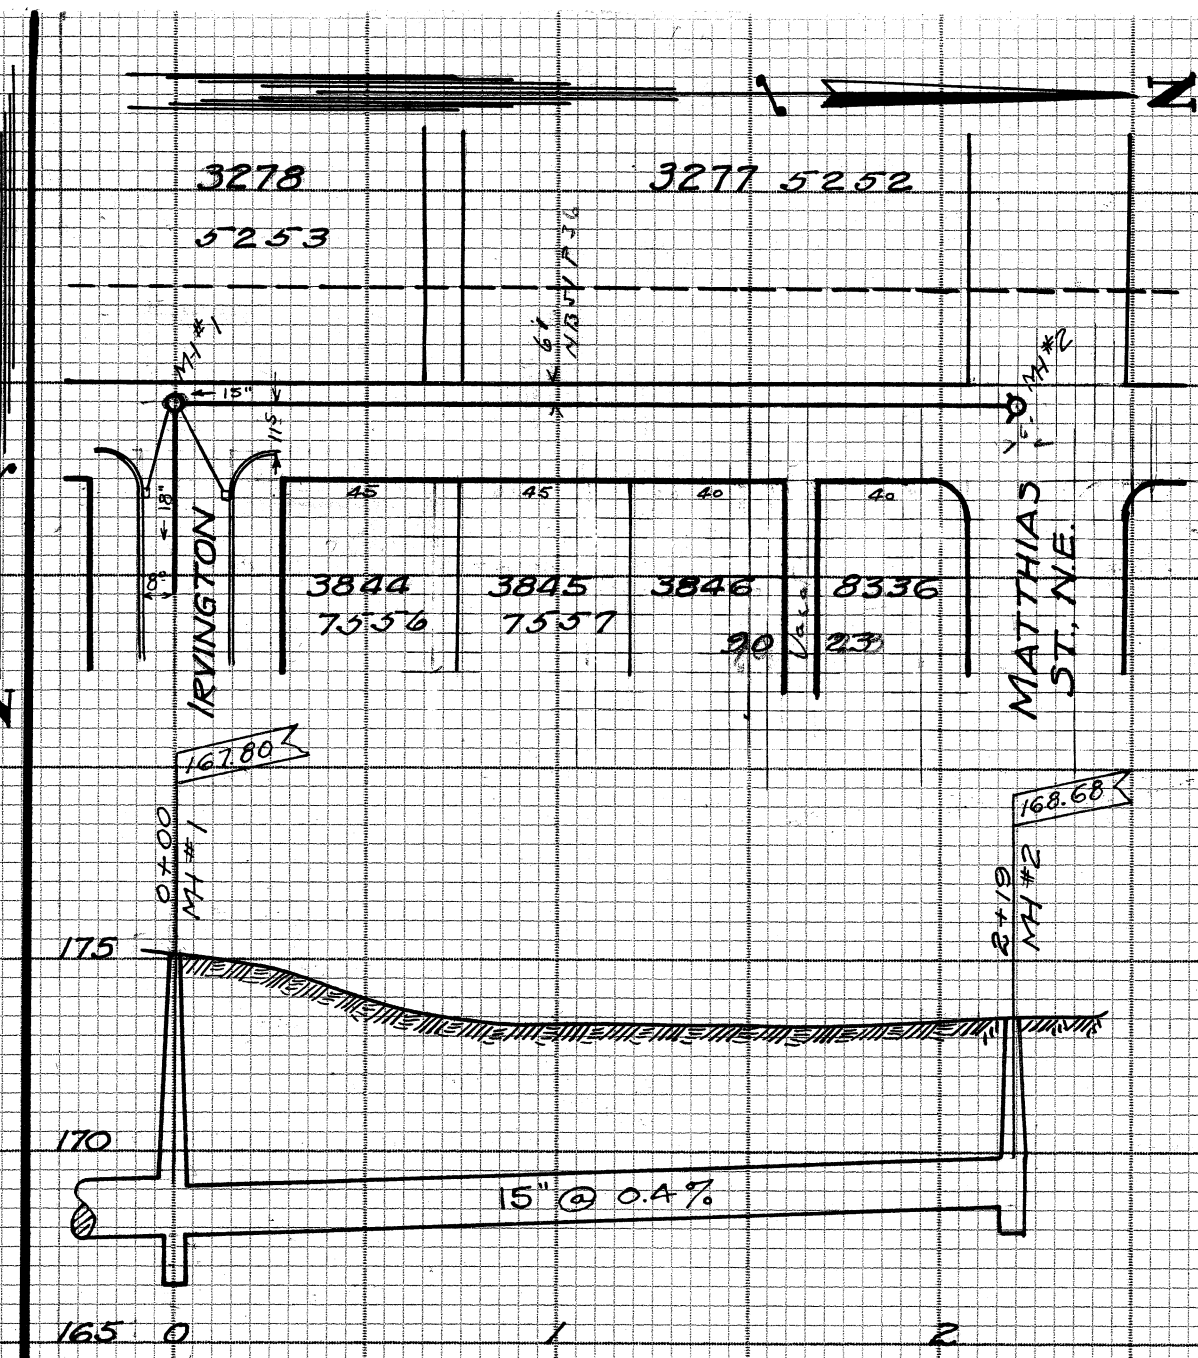

8th CENTER ST. N.E.

IRVINGTON ST. N.E. to CENTER ST. N.E.

Sam Jones, Const. Eng. J. Maloney Inspector
 Built in 1926 by C.D. Traxler, Fort Wayne, Ind.
 Preliminary Notes - Note Book 33, Page 60
 Construction Notes " " 51 " 36
 Final Measurement " " 52 " 47
 Inspector Record - 11-12-69-76 Platted by G.C. Wallace, in May 1927 - Scale 1" = 5' Ver. 1" = 50' Hor.

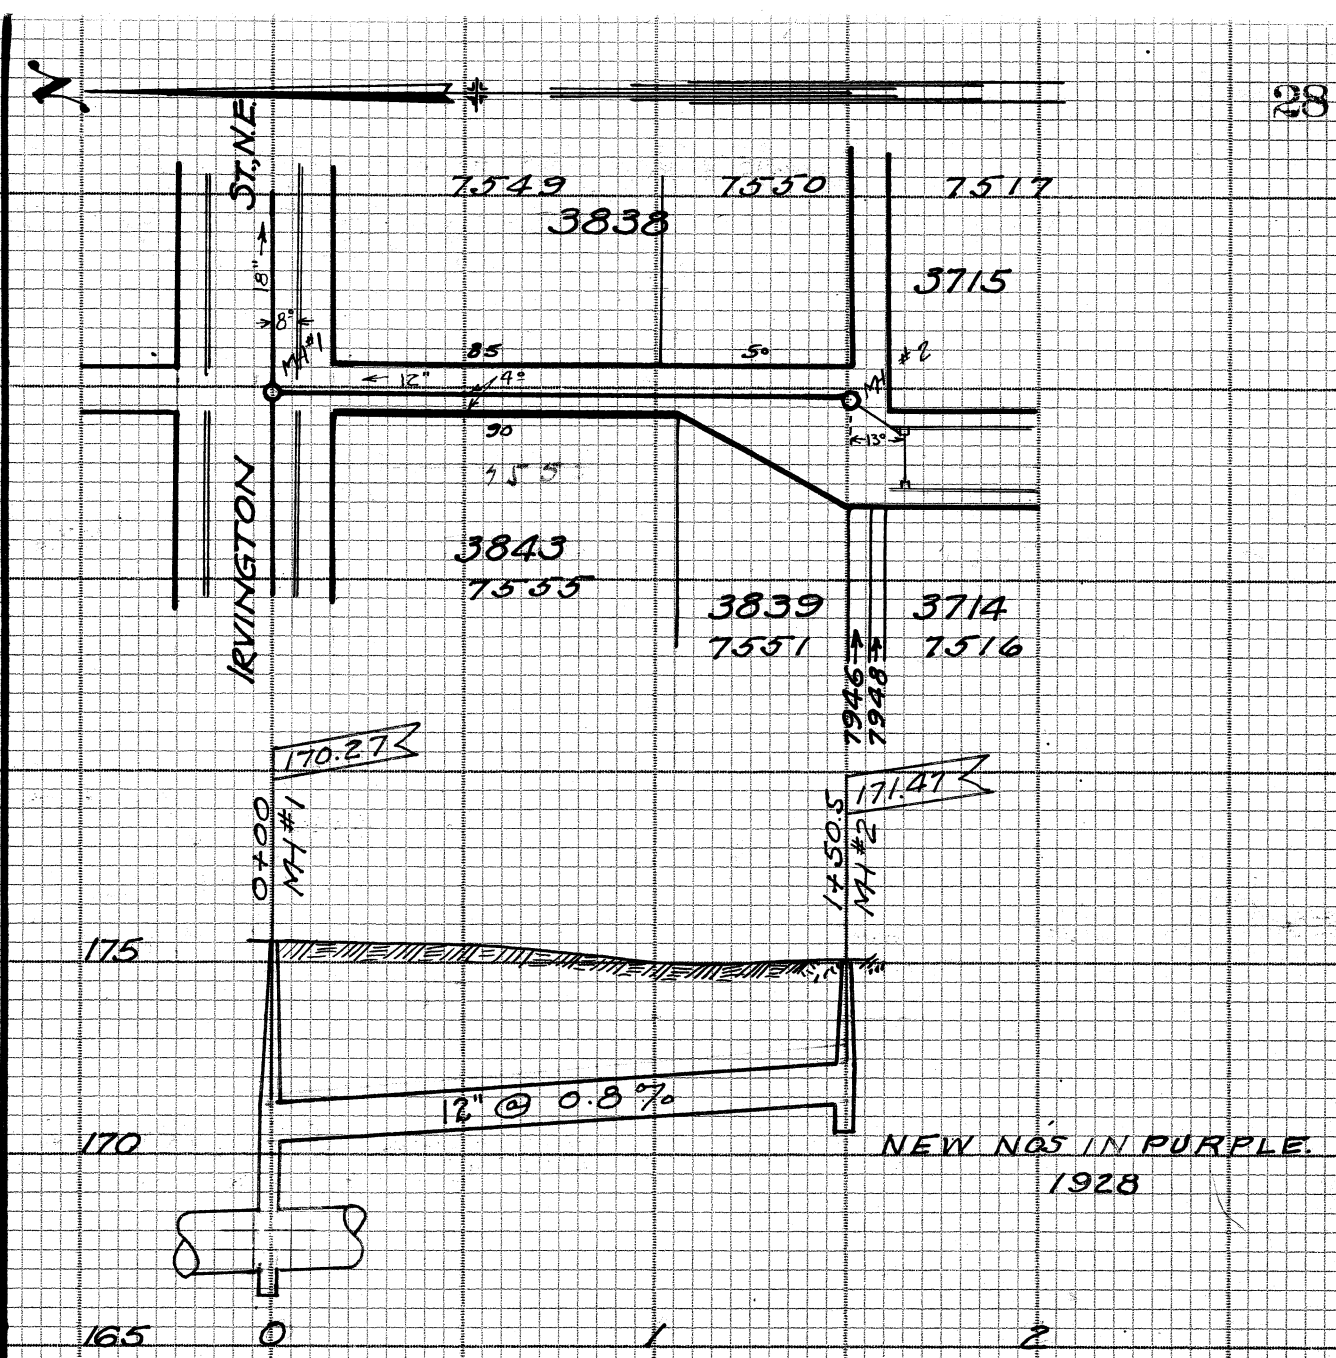

CORNELL ST. N.E.

IRVINGTON ST. N.E. SOUTH 150 FT.

E.B. Coffin Const. Eng. J. Maloney Inspector
 Built in 1926 by C.D. Traxler, Fort Wayne, Ind.
 Preliminary Notes - Note Book Page
 Construction Notes " " 58 " 8
 Final Measurement " " 52 " 47
 Inspector Record - 11-12-69-76 Platted 5-10-27 by G.C. Wallace, Scale 1" = 5' Ver. 1" = 50' Hor.