



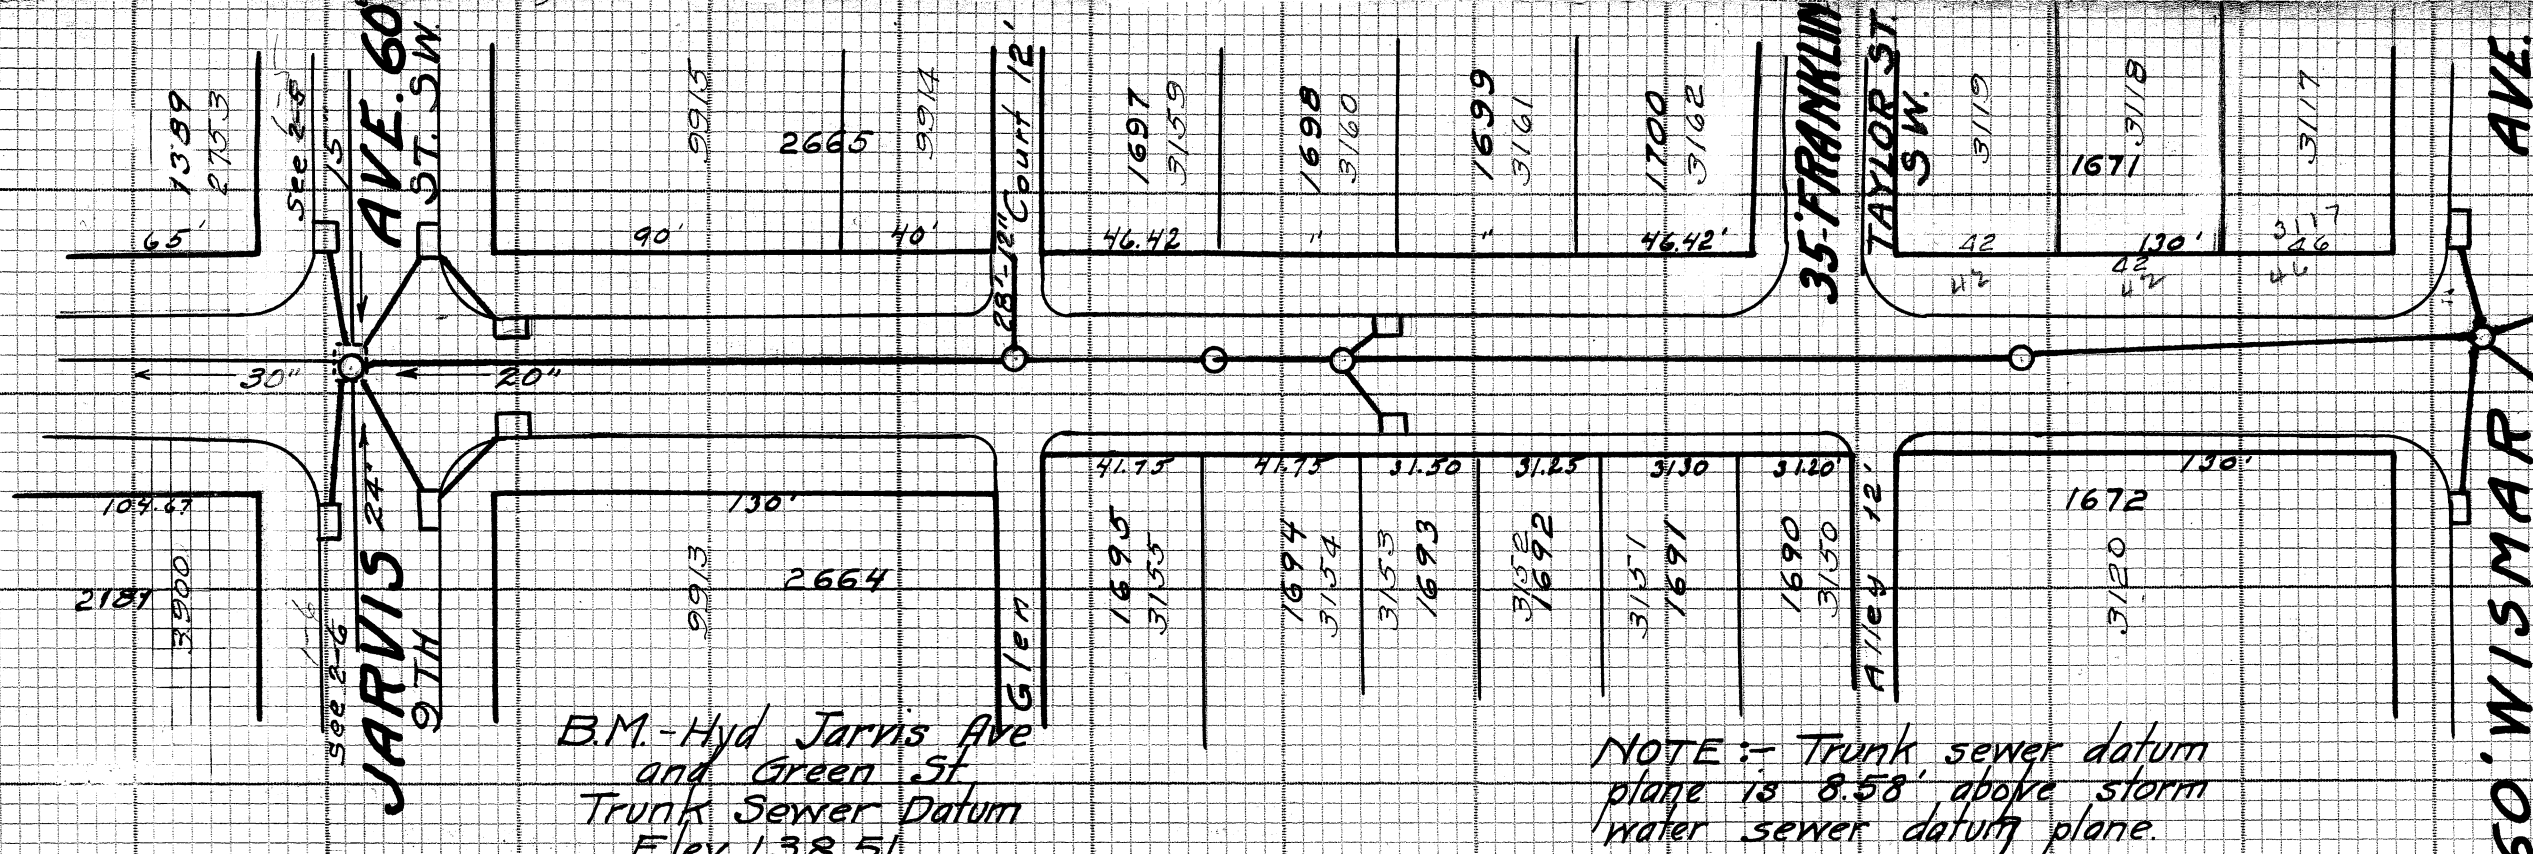

B.M.-Hyd Jarvis Ave
and Green St
Trunk Sewer Datum
Elev. 138.51

NOTE:- Trunk sewer datum
plane is 8.58' above storm
water sewer datum plane.

B.M.- Conc. step house
#1823 Green St. Revised No. 951
(Trunk Sewer Datum)
Elev. 163.14

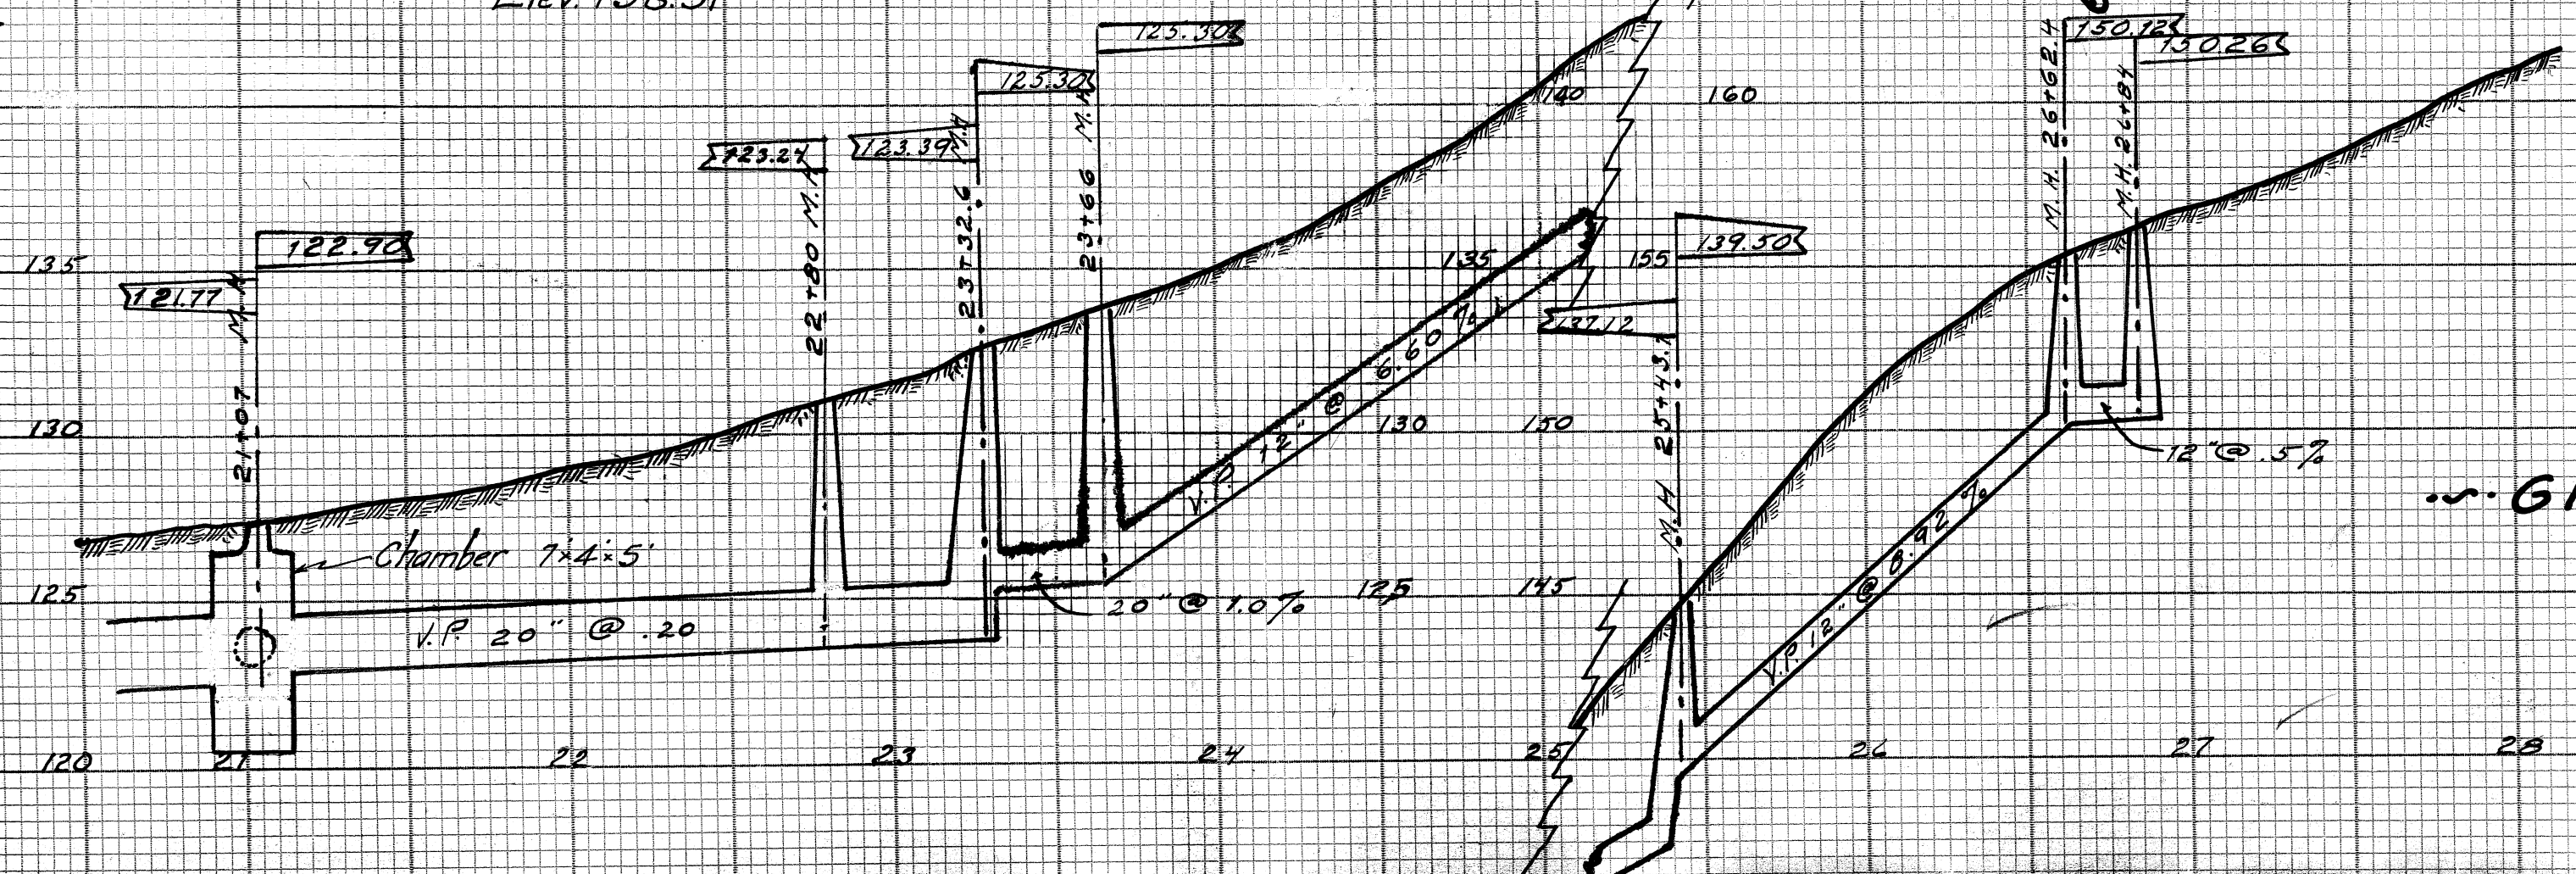

New nos in purple
PURPLE = LOT NOS 1928

AVE. S.W.
GREEN ST. STORM SEWR CONT.