



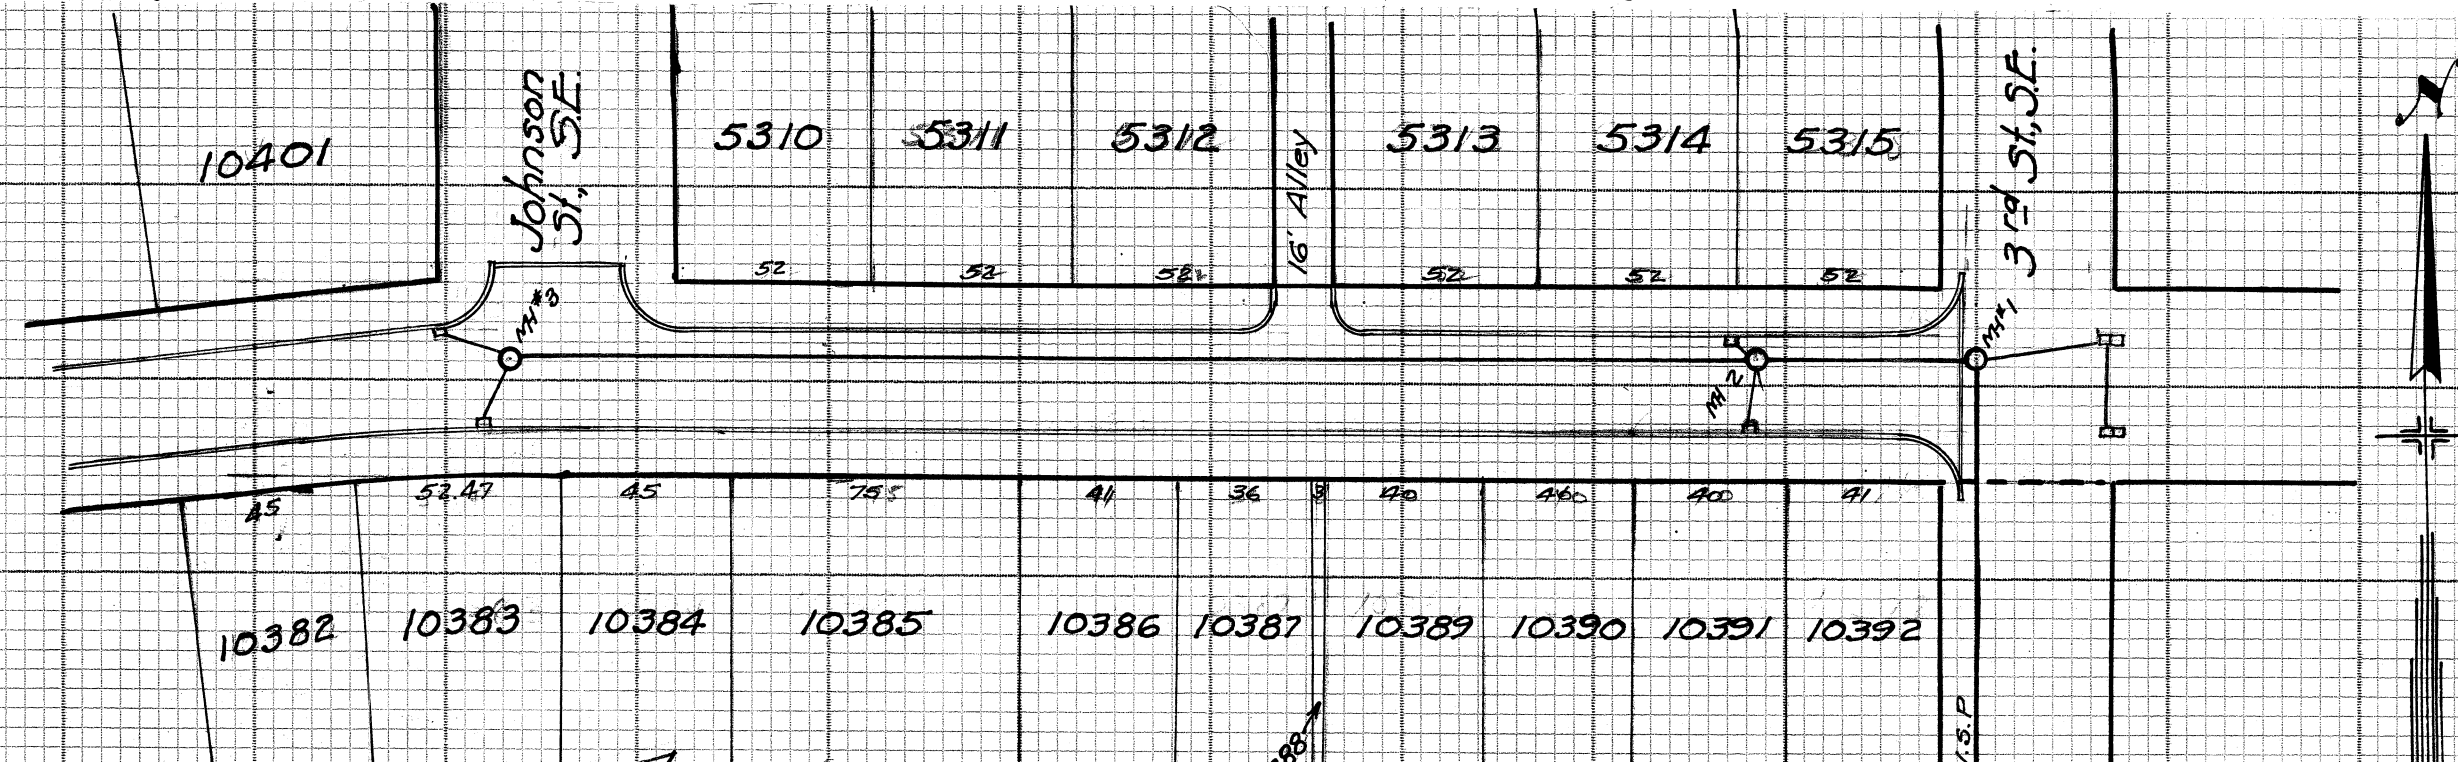


WOODLAND AVE. SE. From Johnson St. SE. to 3rd St. SE.

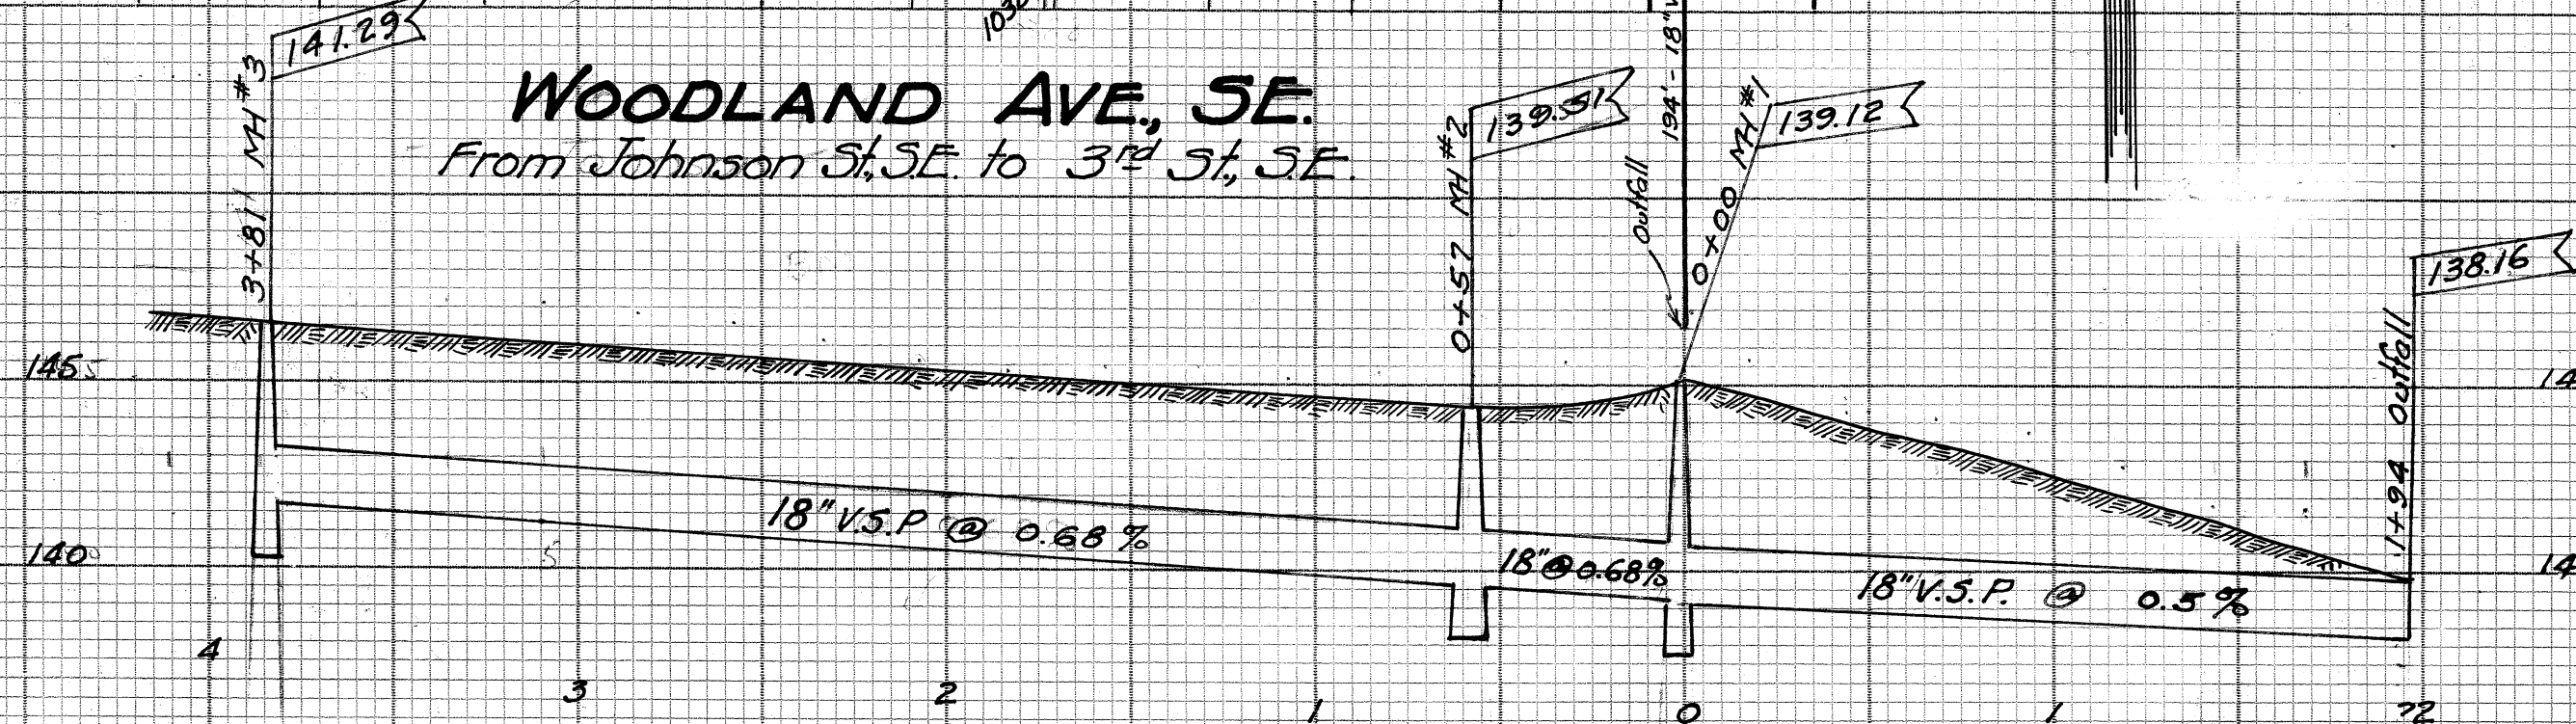


Built in 1928 by Urban Bros
C.E. Rice City Eng. "Doc" Schertzer Const. Eng.
Const. Notes NB 82 Page 53
Final Meas. " 86 " 2-3
Plan No. - P. 89
Plotted May 6th 1929 by G.C. Wallace
Scale 1" = 5' Ver 1" = 50' Hor.

BM: Hyd at Cor. of Woodland & Alley (Old Corp Line)
Elev. = 151.97

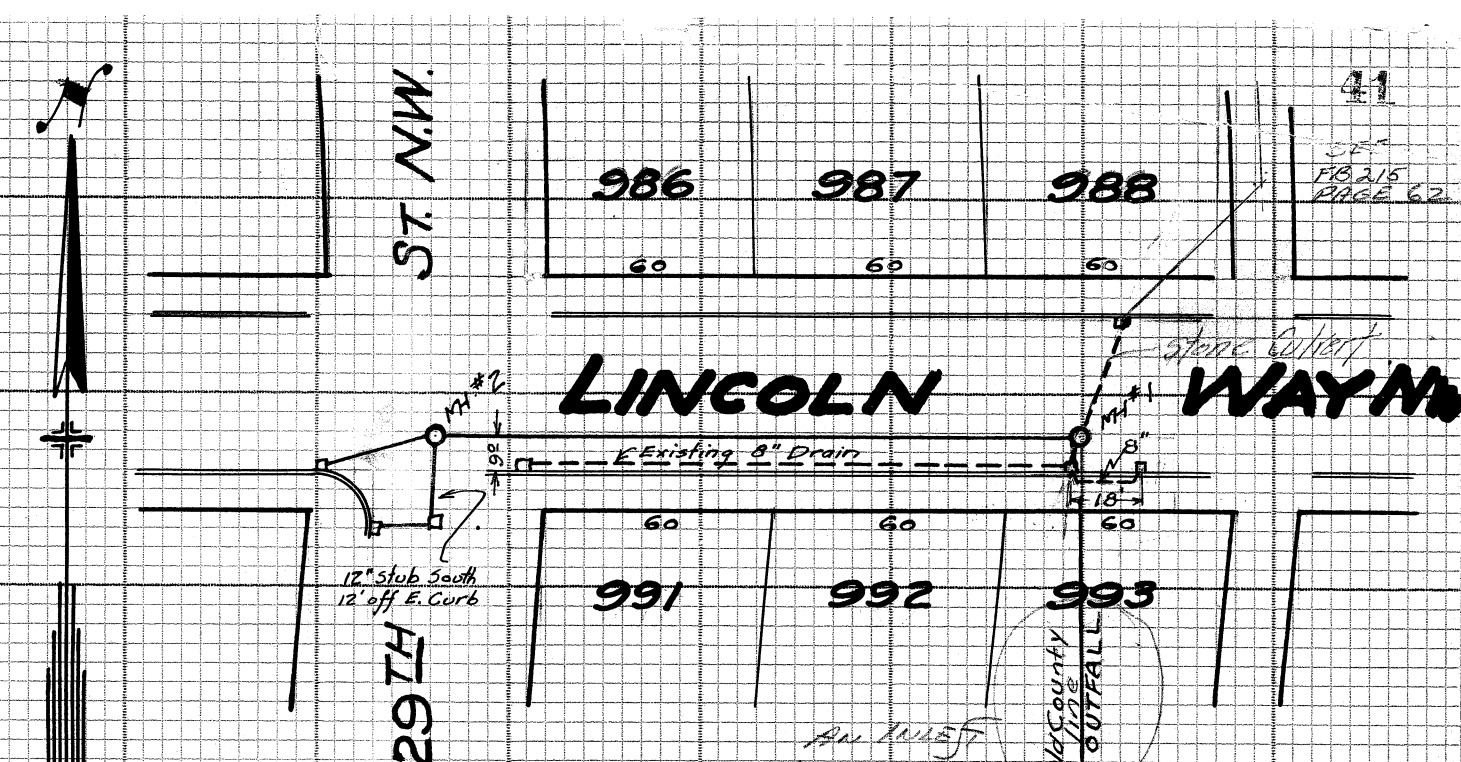

LINCOLN WAY NW STORM SEWER AT 29th ST. NW.

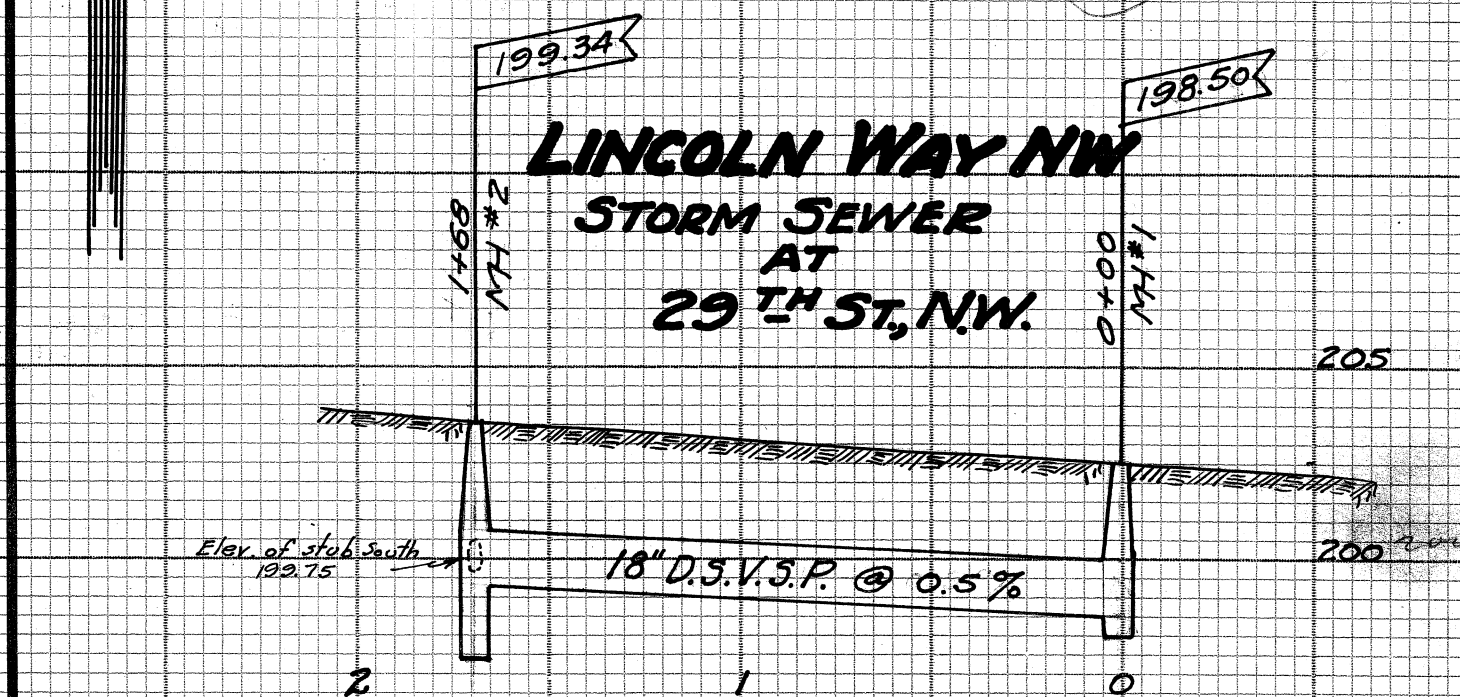

BM: on NW Cor. of Conc. Step at House #2873
Lincoln Way NW. Elev. = 205.04

Built in 1928 by P.E. Bickel
C.E. Rice City Eng. Sam Jones Const. Eng.
Const. Notes B-82 P62 - Final. B86-P8
Prem. " B77-P16 - Plan No SE 231
Insp. Harry Piper - Insp. Record #114
Plotted May 17-1929 - by G.C. Wallace
Scale 1" = 5' Ver 1" = 50' Hor.