
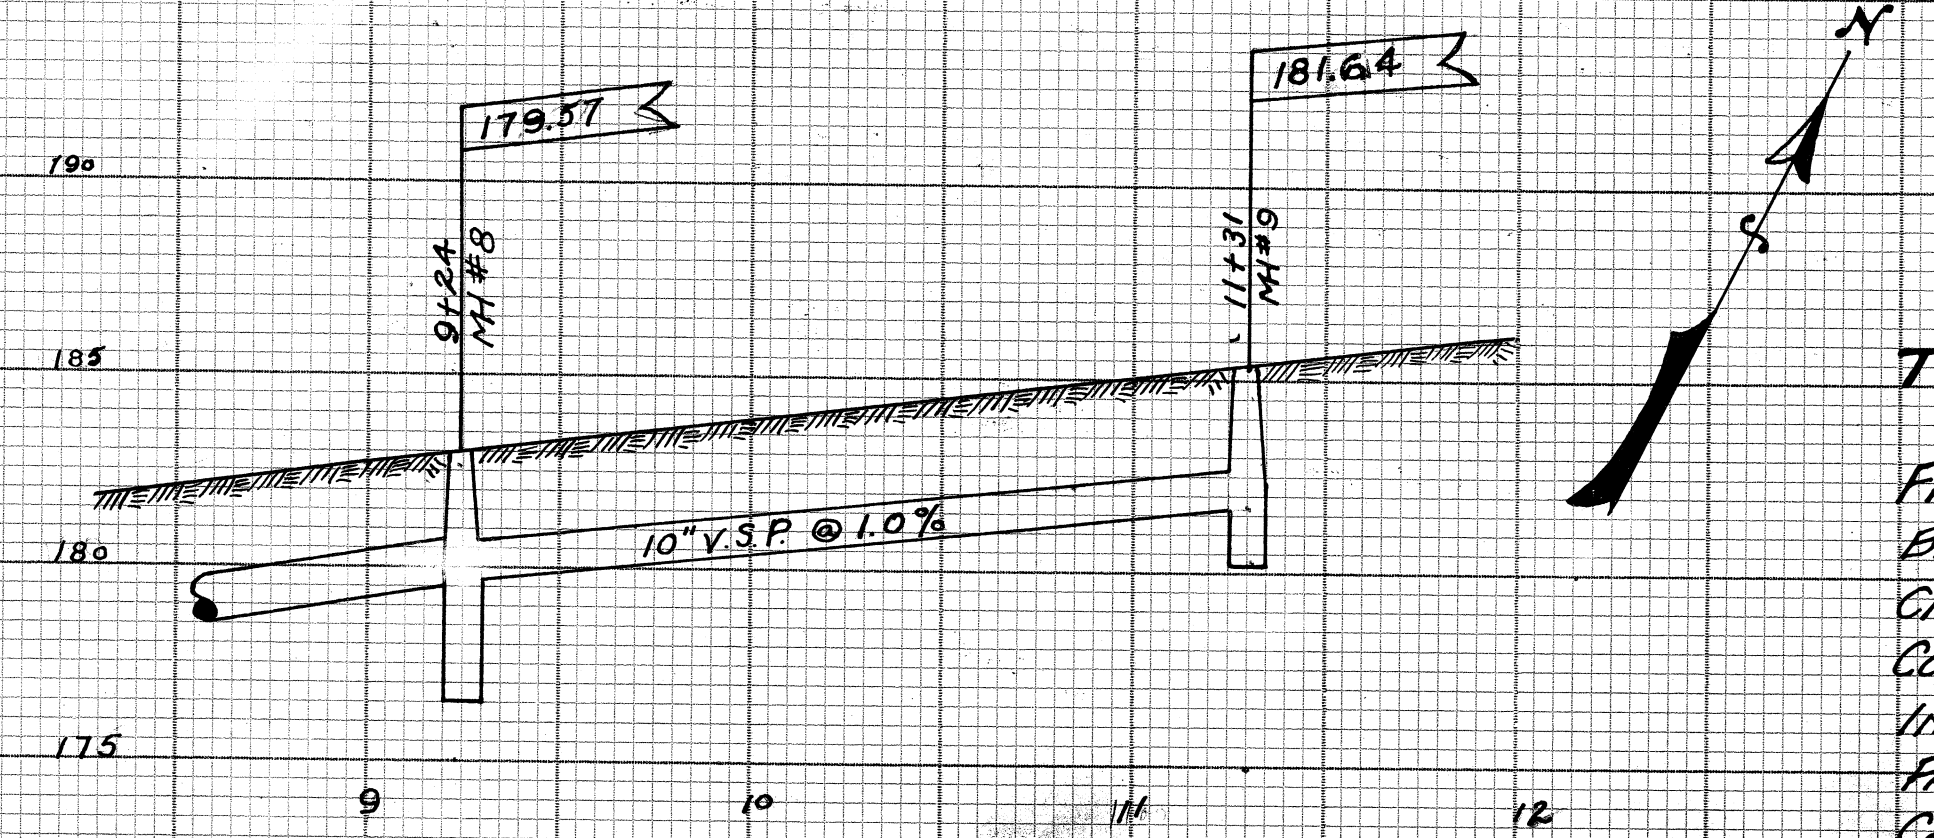


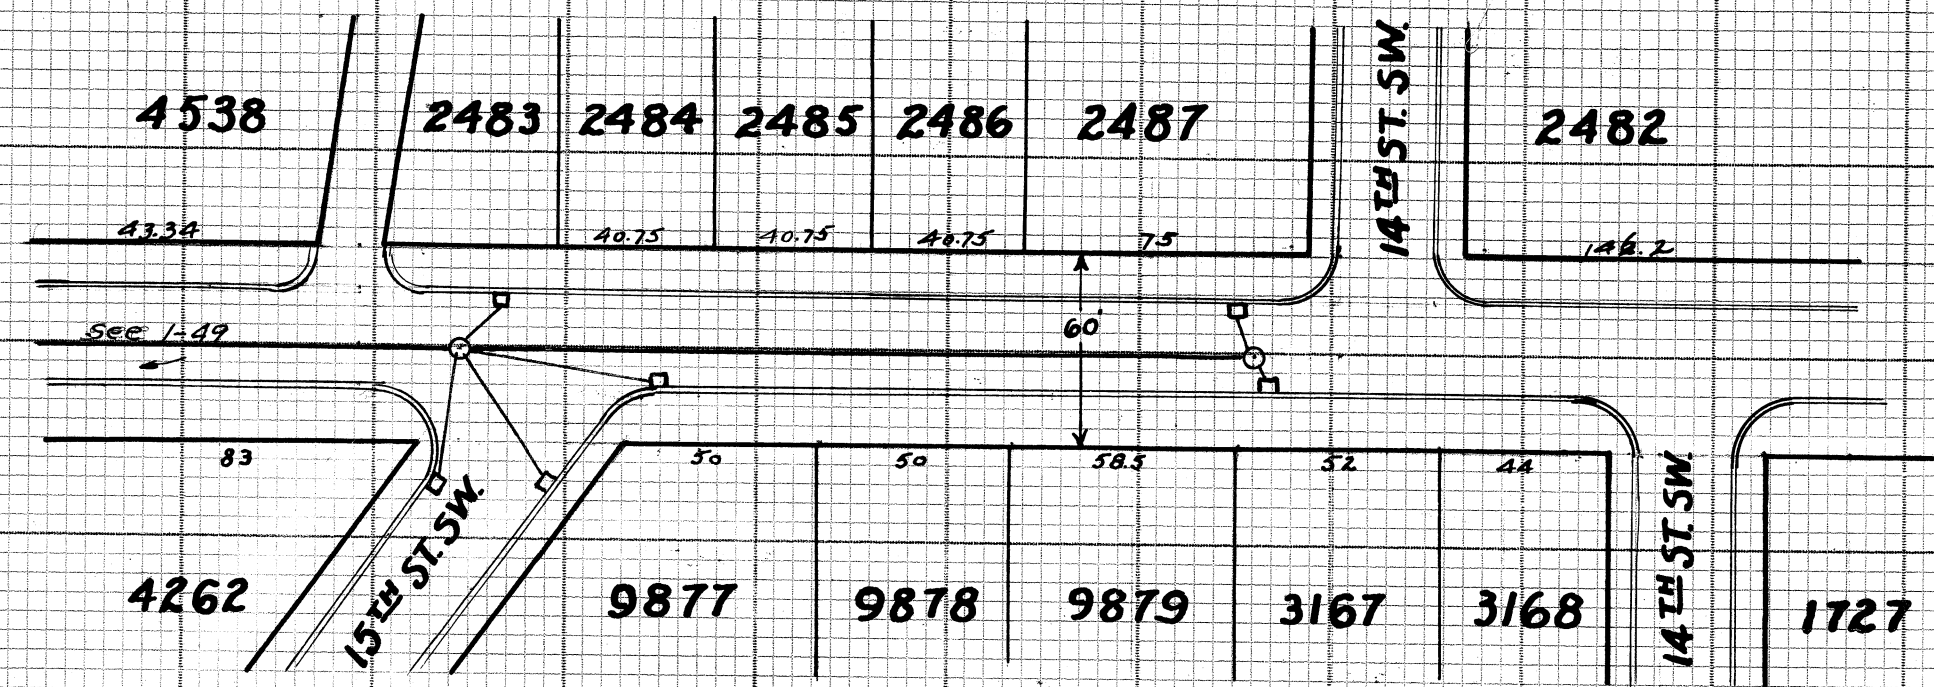

TREMONT AVE. SW.
STORM SEWER
 FROM 17th ST. SW. TO 15th ST. SW.
 BUILT BY P.E. BICKLE (1928)
 CITY ENGR - C.E. RICE
 CONST. ENGR - SAM JONES
 INSPECTOR - HARRY PIPER.
 PREL. MEAS. N.B. 76
 CONST. " N.B. 83-17-19
 FINAL " N.B. 86-32
 INSPECTOR'S REC. - 12/1/11
 PLOTTED - 7-13-29 by Harry Piper