


CHERRY AVE. NE.

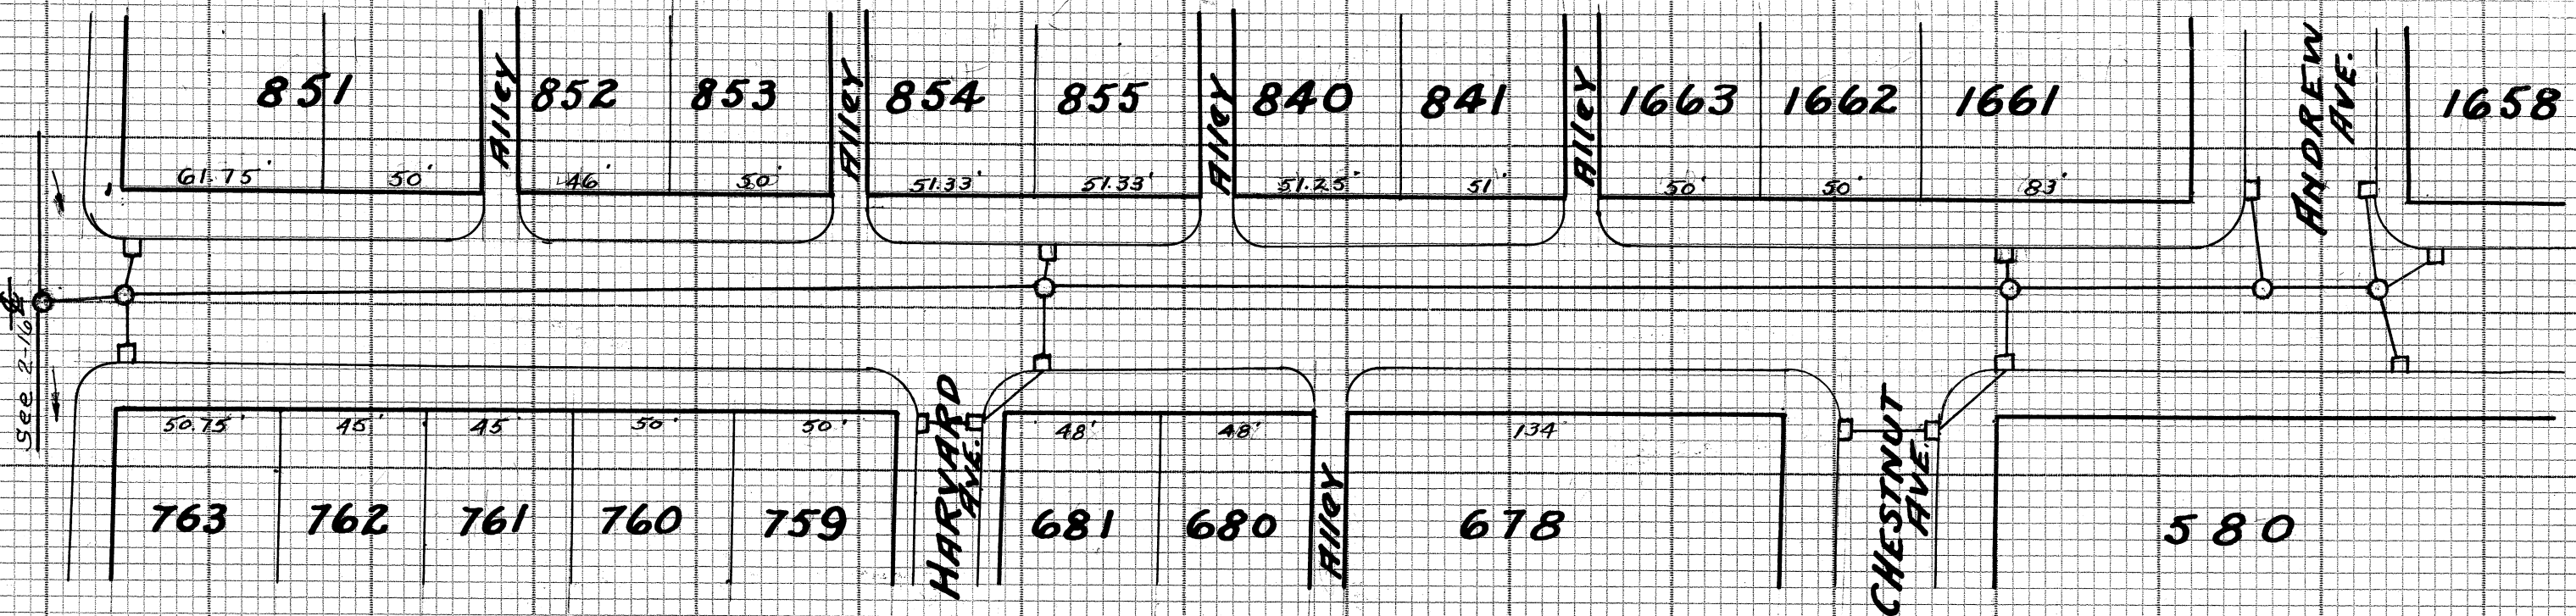

6TH ST. N.E. STORM SEWER

6TH ST. N.E. STORM SWR.
FROM CHERRY AVE. NE. TO
ANDREW AVE. NE.

BUILT BY ELMER VOGT (1929)
C. E. RICE - CITY ENGR.
SAM JONES - CONST. ENGR.
CLARK ELSEA - INSPECTOR
PREL. MEASUREMENTS N.B. 84-1026
CONST. NOTES N.B. 89-57-8
FINAL MEASUREMENTS N.B. 94-2-3-4
INSPECTOR'S RECORD #
FILE # P-103
ACCT. # 962
PLOTTED JULY 29-'29
Harry Piper

