


WALNUT ROAD S.W. STORM SEWER

MAIN CATCH BASIN LATERAL BROKEN BY EVANS CONSTRUCTION (EAST OHIO GAS)
 REPAIRED BROKEN MAIN LATERAL 1-4-79 -

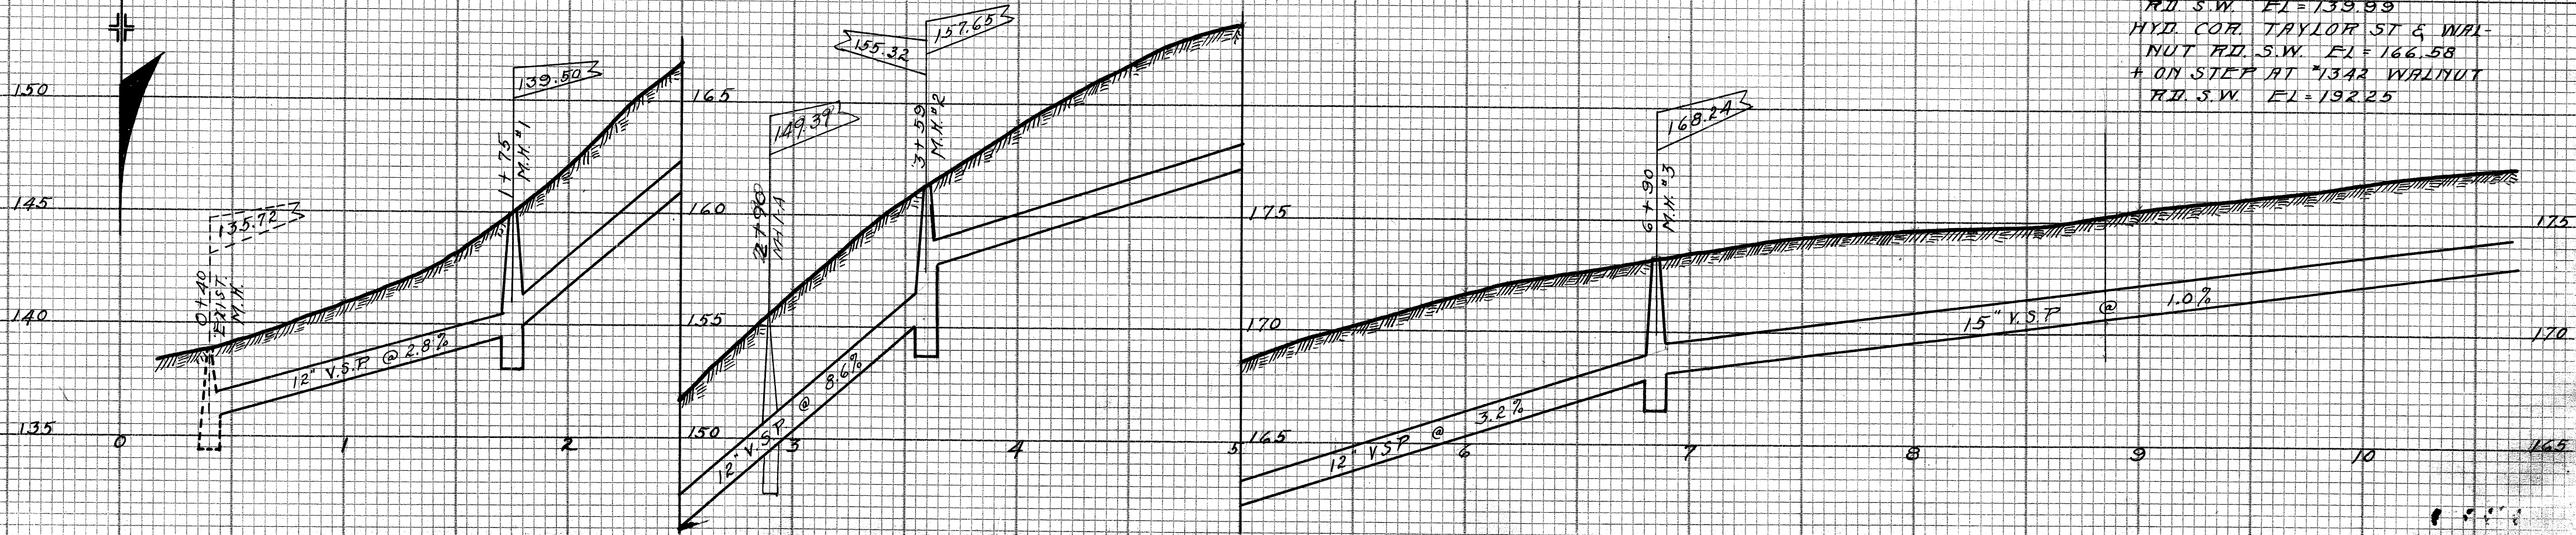

B.M. - HYD CORNER 9TH & WALNUT RD. S.W. EL=139.99
 HYD COR. TAYLOR ST & WALNUT RD. S.W. EL=166.58
 + ON STEP AT *1342 WALNUT RD. S.W. EL=192.25