


WALNUT ROAD S. W. STORM SEWER ~ CONTINUED ~
FROM 9TH ST. S. W. TO 14TH ST. S. W.

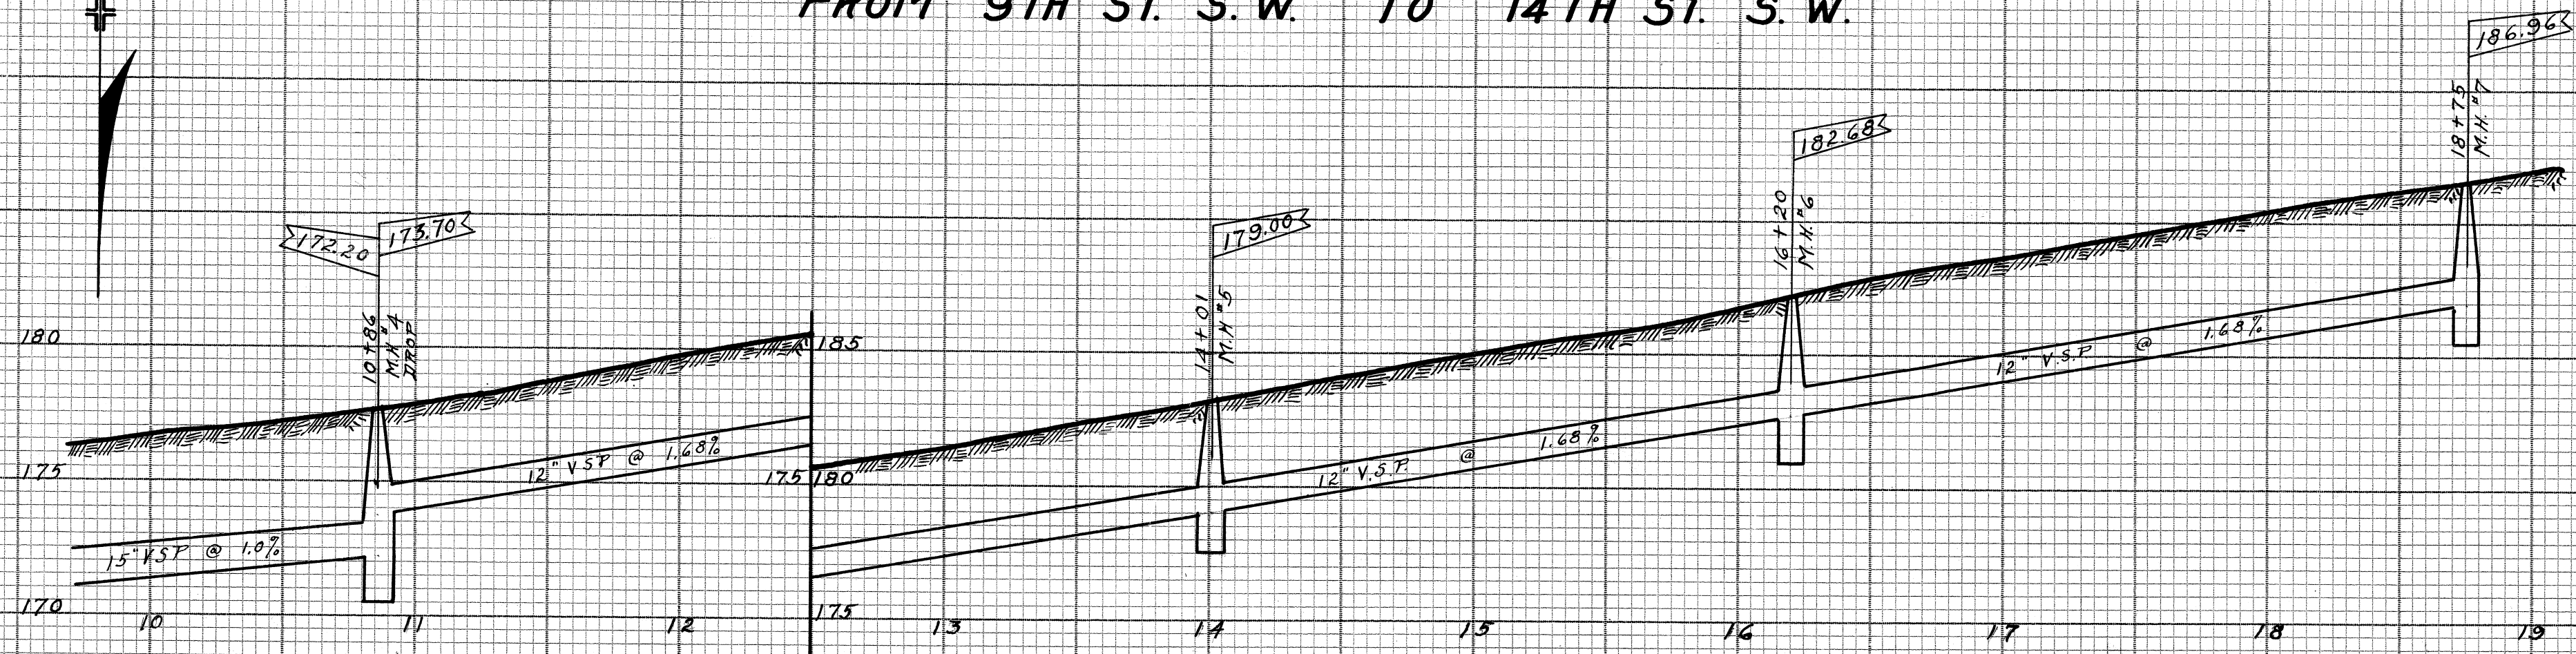

BUILT IN 1928 BY
P. E. BICKEL
C. E. RICE - CITY ENGR
SAM JONES - CONST. ENGR
F. B. JONES - INSPECTOR
PREL. NOTES - N.B. 78
PG. 73 TO 76
CONST. NOTES - N.B. 85
PG. 20 TO 24
FINAL MEAS. - N.B. 86
PG. 44-45
INSP. RECORD - *145
PLOTTED OCT. 23, 1929
BY F. G. POCOCH