



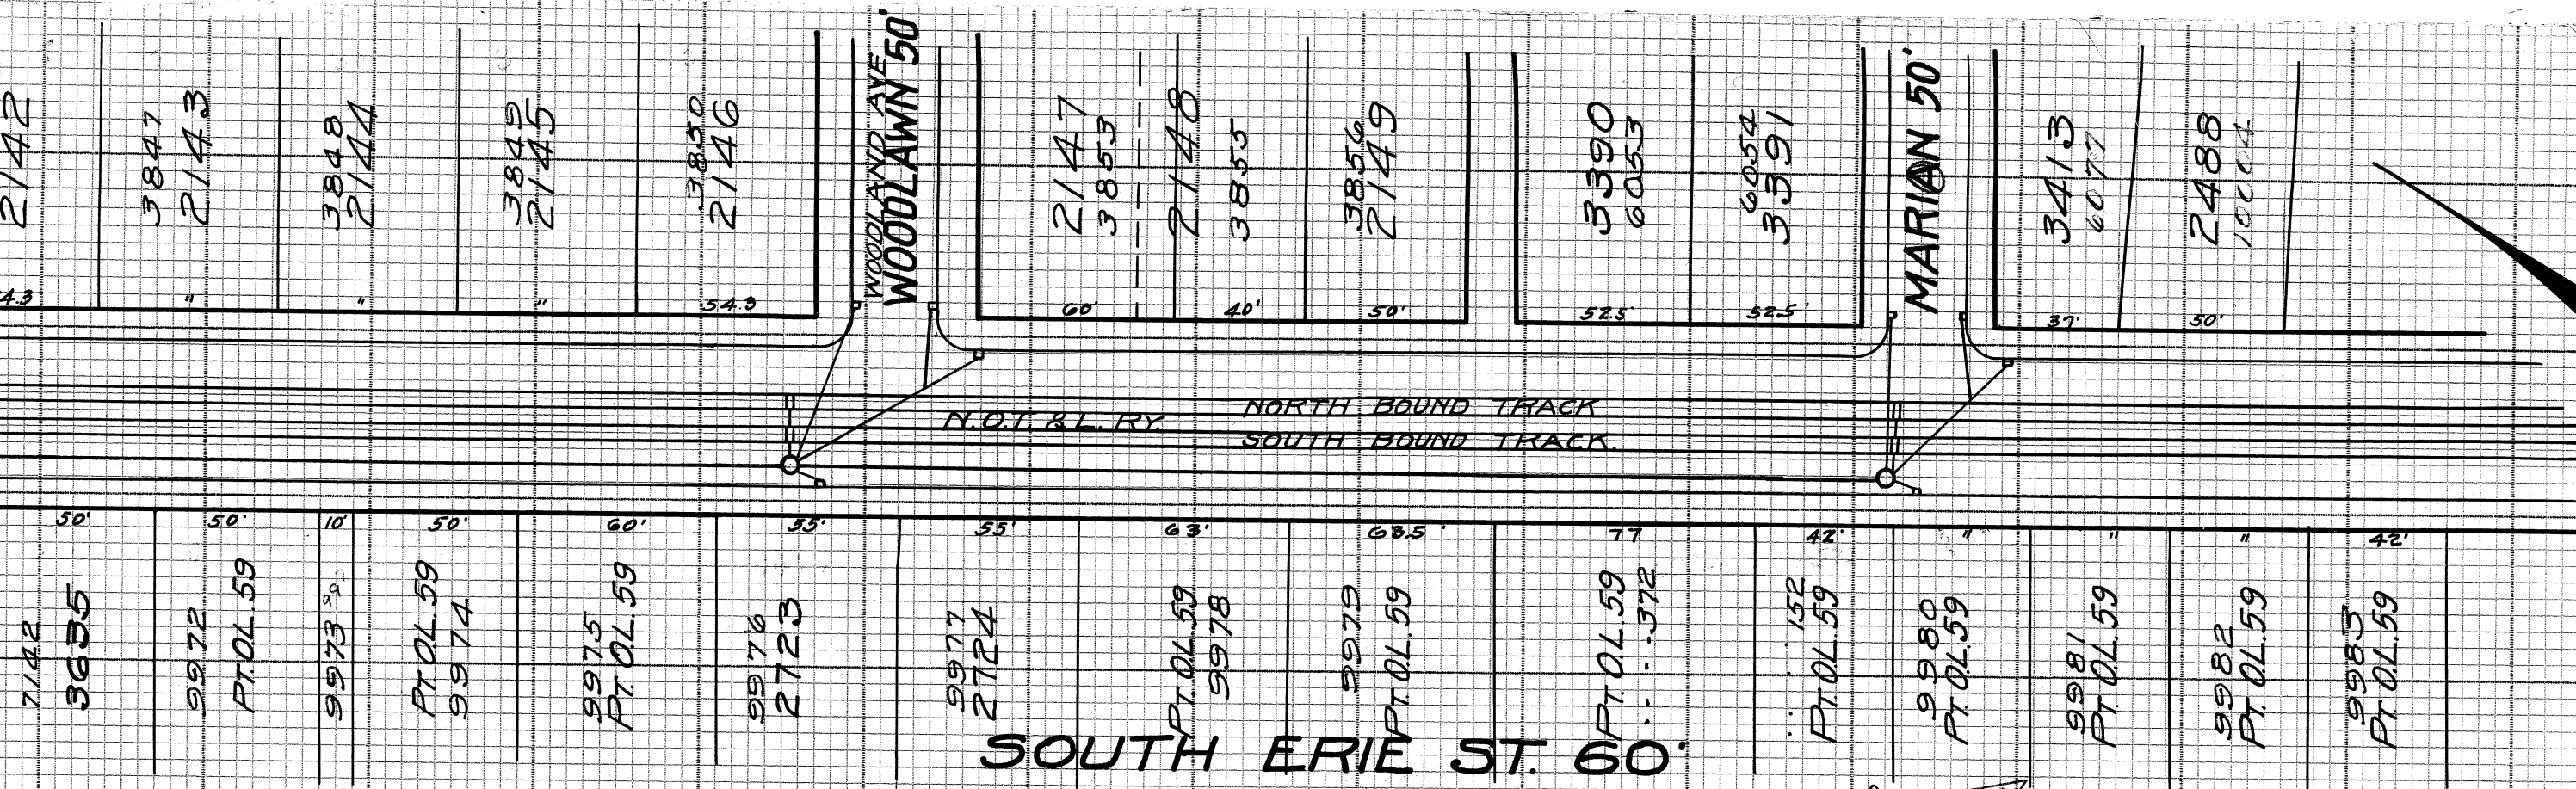

NOTE: All inlet leads 12"

B.M-Hyd Woodland Ave
8 Erie St
Elev 147.24
Trunk Sewer Datum.

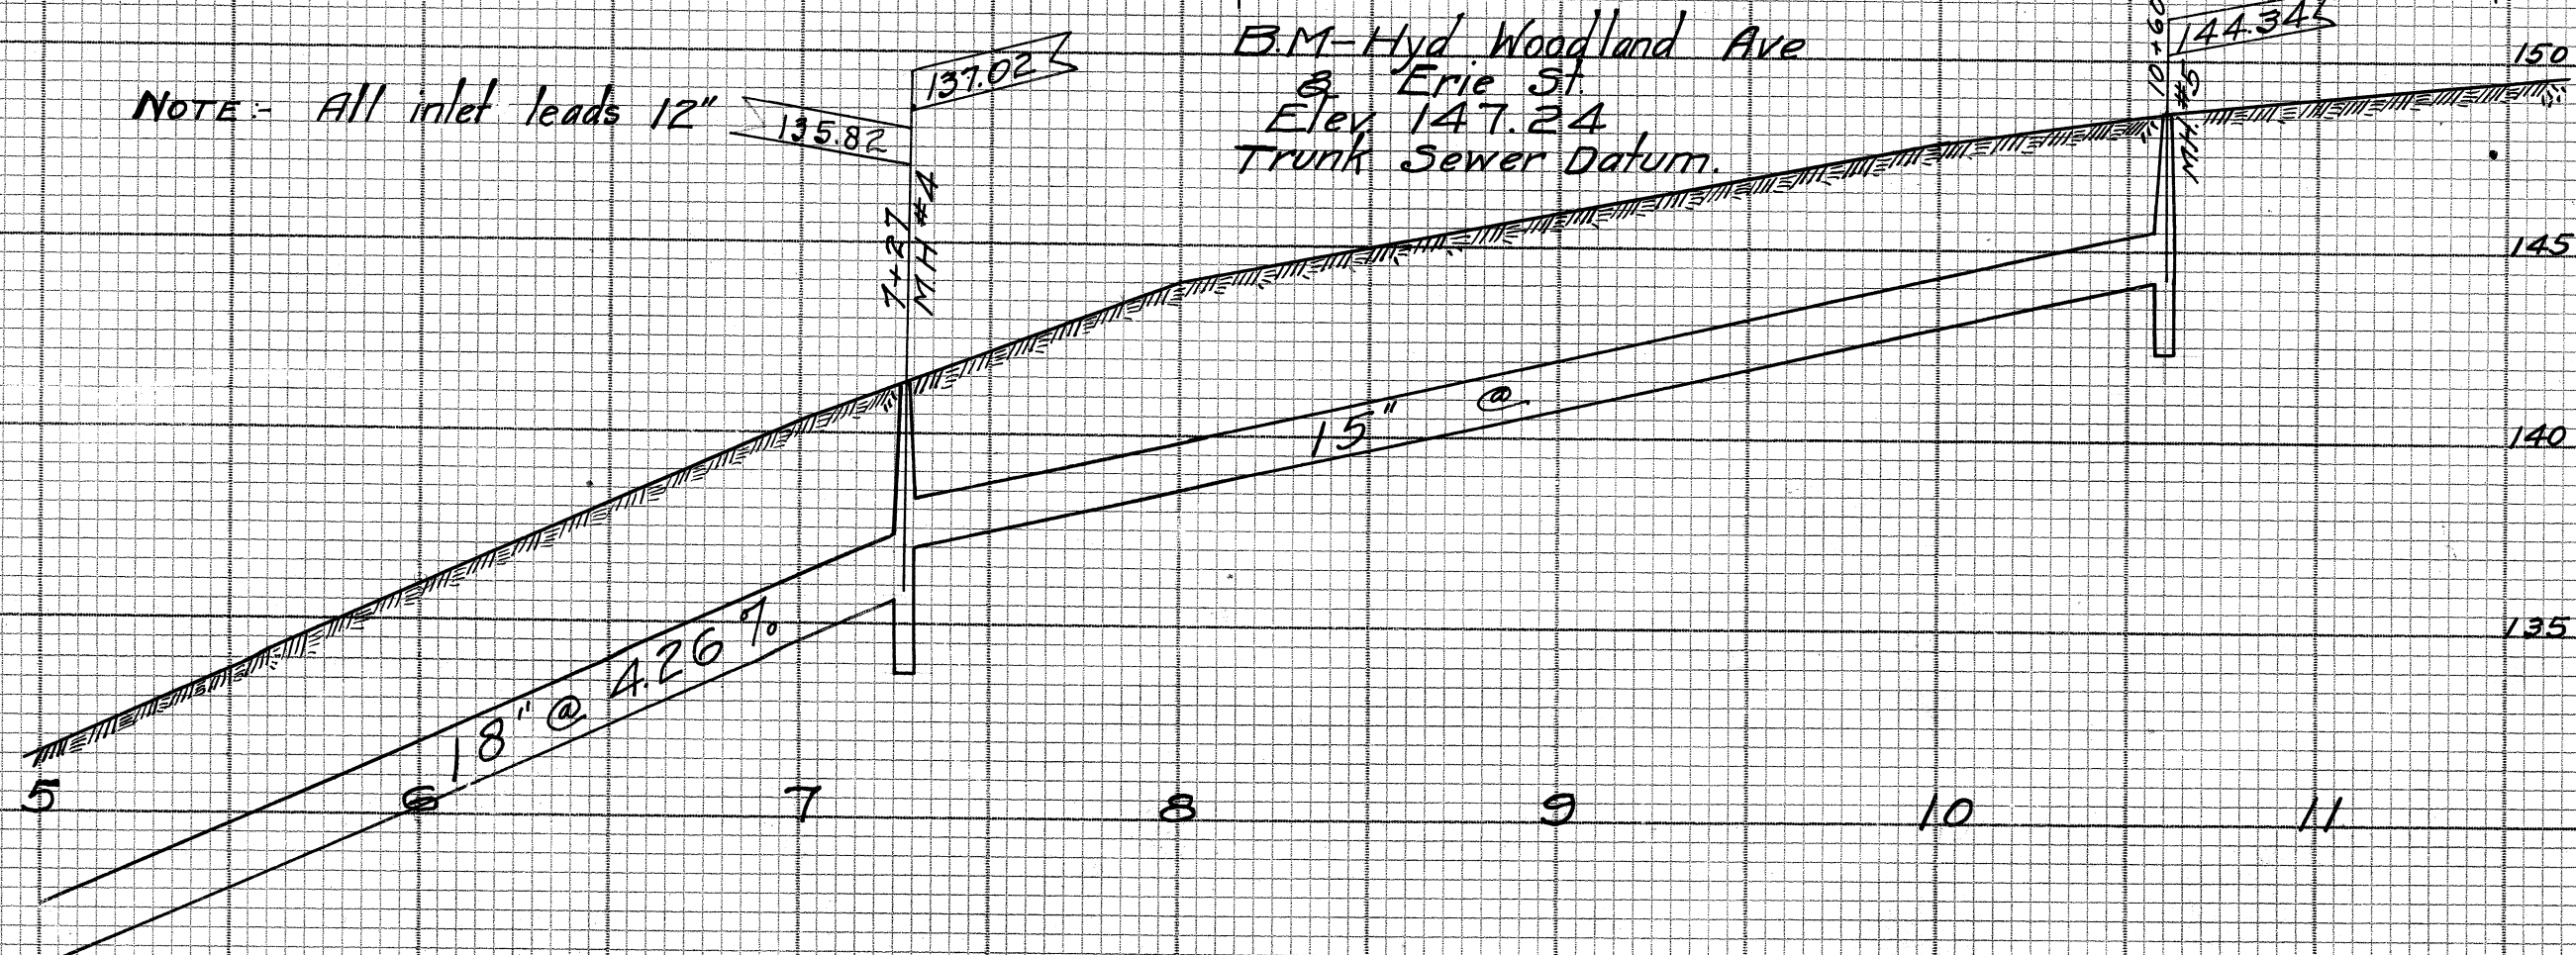

PURPLE = Lot Nos 1928
New nos in purple

SOUTH ERIE ST. STORM SEWER.
VIADUCT TO MARIAN ST.

--- CONTINUED ---